

LEASEHOLD STRATA PLAN OF
LOT 44, DISTRICT LOT 3044,
GROUP 1, N.W.D., PLAN BCP6556
"UNIVERSITY OF BRITISH COLUMBIA"
B.C.G.S. 92G.024

STRATA PLAN BCS 2637

DEPOSITED AND REGISTERED IN
THE LAND TITLE OFFICE AT
NEW WESTMINSTER, B.C.

THIS 16th DAY OF Mar, 2007

DEPUTY T. MacDonnell los
REGISTRAR

SCALE 1:400



ALL DISTANCES ARE IN METRES.

"CORUS"

5989 WALTER GAGE ROAD
VANCOUVER, BC



SEE SHEET #2 FOR
BOUNDARY DIMENSIONS

SEE SHEET #3 FOR
BUILDING LOCATION
AND DIMENSIONS

LEGEND

GRID BEARINGS ARE DERIVED
FROM PLAN BCP6556

- - DENOTES LEAD PLUG FOUND
- - DENOTES LEAD PLUG PLACED
- - DENOTES STANDARD IRON POST FOUND
- - DENOTES STANDARD IRON POST PLACED
- NR - DENOTES NO RECORD
- n/r - DENOTES DESTROYED/REFT
- SL - DENOTES STRATA LOT
- PT - DENOTES PART
- Ⓢ - DENOTES COMMON PROPERTY
- ⓔ - DENOTES ELECTRICAL ROOM
BEING COMMON PROPERTY
- Ⓥ - DENOTES VENT BEING
COMMON PROPERTY
- ⓂS - DENOTES MECHANICAL SPACE
BEING COMMON PROPERTY
- Ⓟ1 - DENOTES PATIO BEING LIMITED
COMMON PROPERTY FOR THE
EXCLUSIVE USE OF SL 1
- Ⓢ10 - DENOTES BALCONY BEING LIMITED
COMMON PROPERTY FOR THE
EXCLUSIVE USE OF SL 1
- Ⓣ1 - DENOTES TERRACE BEING LIMITED
COMMON PROPERTY FOR THE
EXCLUSIVE USE OF SL 1
- ⓇD15 - DENOTES ROOF DECK BEING LIMITED
COMMON PROPERTY FOR THE
EXCLUSIVE USE OF SL 15
- ⓈT60 - DENOTES STAIRS BEING LIMITED
COMMON PROPERTY FOR THE
EXCLUSIVE USE OF SL 60
- ⓖ1 - DENOTES GARAGE BEING LIMITED
COMMON PROPERTY FOR THE
EXCLUSIVE USE OF SL 1
- ⓅS1 - DENOTES PARKING STALL BEING LIMITED
COMMON PROPERTY FOR THE
EXCLUSIVE USE OF SL 1
- Ⓛ1 - DENOTES STORAGE LOCKER BEING LIMITED
COMMON PROPERTY FOR THE
EXCLUSIVE USE OF SL 1
- Ⓢ12 - DENOTES STORAGE ROOM BEING LIMITED
COMMON PROPERTY FOR THE
EXCLUSIVE USE OF SL 12
- O/B - DENOTES OPEN TO BELOW,
PART OF SL, BUT EXCLUDED
FROM AREA CALCULATION.

THIS STRATA PLAN CONTAINS LIMITED COMMON
PROPERTY ACCORDING TO SEC. 73 (a)(i) OF
THE STRATA PROPERTY ACT.

I, MIKE E. SHAW, A BRITISH COLUMBIA LAND SURVEYOR
CERTIFY THAT THE BUILDING SHOWN ON THIS STRATA PLAN
IS WITHIN THE THE EXTERNAL BOUNDARIES OF THE LAND
THAT IS THE SUBJECT OF THE STRATA PLAN.


DATE: SEPTEMBER 5th, 2007.

Mike E. Shaw

BENNETT LAND SURVEYING LTD.
B.C. & CANADA LAND SURVEYORS
#201-9547 152nd STREET,
SURREY, B.C. V3R 5Y5
PHONE : 604-582-6717

DRAWING # 30603-9
FILE # 30603-9_LFS
DATE : SEPTEMBER 5, 2007

LOT 46
PLAN BCP6556

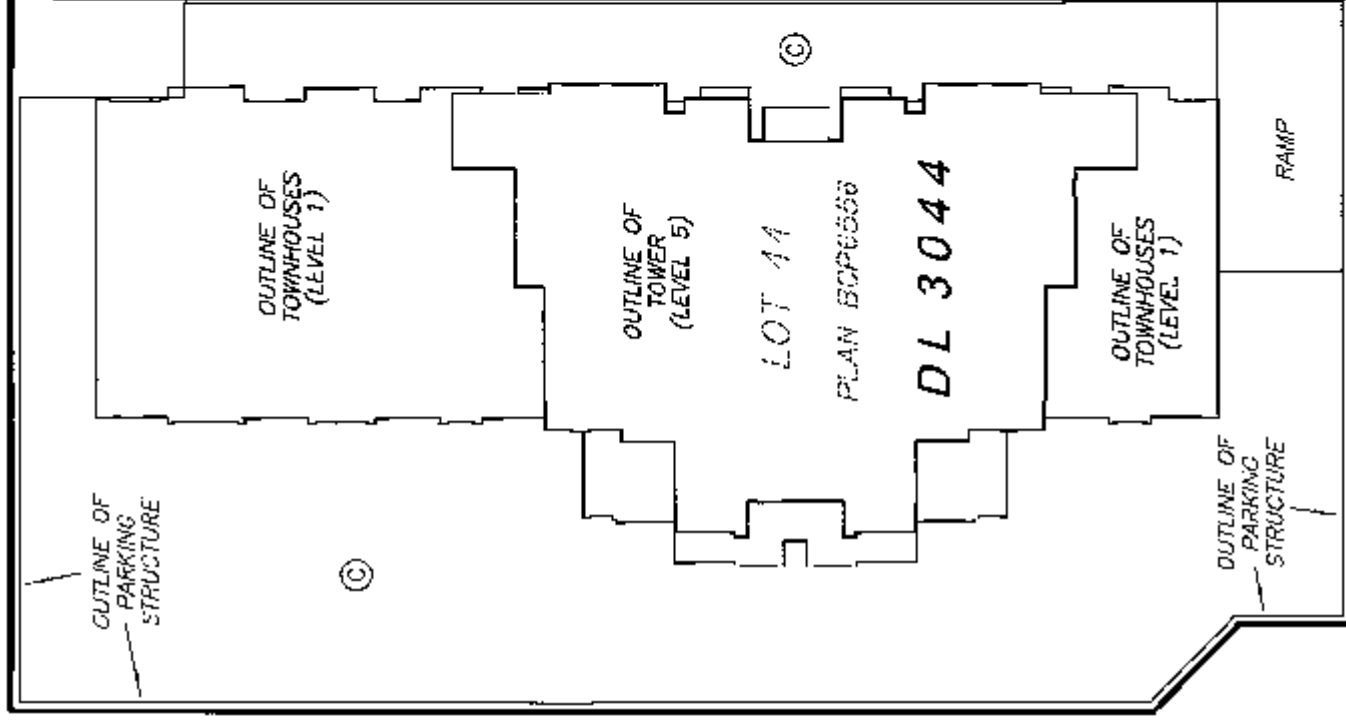

WALTER GAGE ROAD

LOT 46
PLAN BCP6556

NOTE:

ALL BOUNDARIES OF STRATA LOTS ARE PARALLEL
TO, PERPENDICULAR TO, OR AT 45° DEFLECTION
TO, UNLESS OTHERWISE SHOWN.

NOTE:

THIS STRATA PLAN DOES NOT HAVE A FOURTH,
A THIRTEENTH AND A FOURTEENTH FLOOR.

NOTE:

STRATA LOT BOUNDARIES ARE DEFINED AS
CENTER LINE OF WALL FOR DEMISING WALLS OF
STRATA LOTS AND 0.025 METRES (ONE INCH)
INSIDE ALL EXTERIOR WALLS OF STRATA LOTS.

THIS PLAN LIES WITHIN THE
GREATER VANCOUVER REGIONAL DISTRICT
(UNIVERSITY OF BRITISH COLUMBIA)

ORIGINAL


BOUNDARY DIMENSIONS

STRATA PLAN BCS 2637

SCALE 1:750



ALL DISTANCES ARE IN METRES.

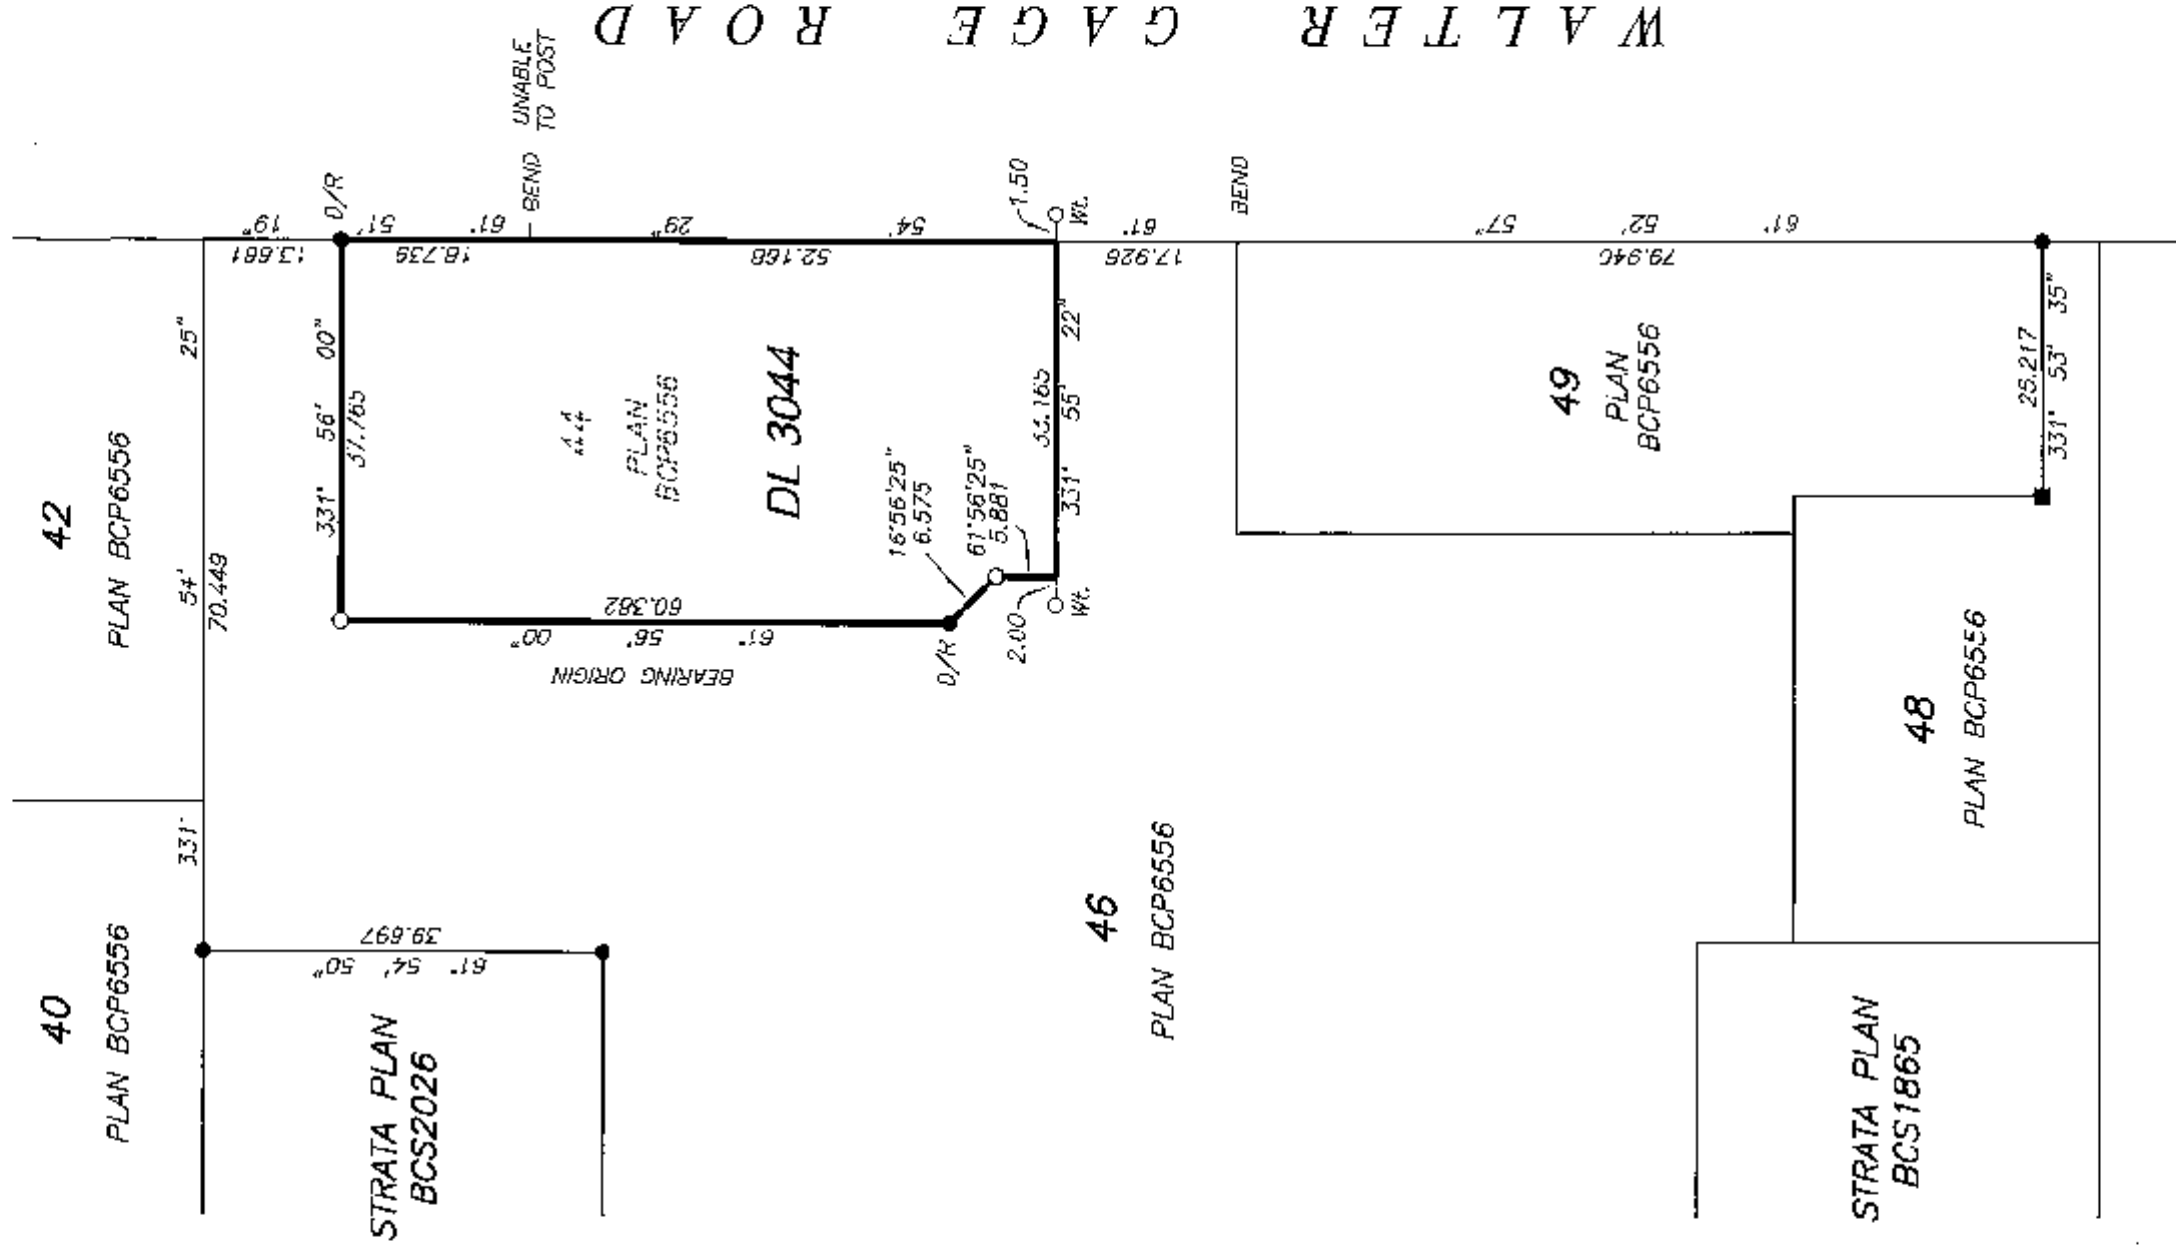

I, MIKE E. SHAW, A BRITISH COLUMBIA LAND SURVEYOR, OF LANGLY, IN BRITISH COLUMBIA, CERTIFY THAT I WAS PRESENT AT AND PERSONALLY SUPERINTENDED THE SURVEY REPRESENTED BY THIS PLAN, AND THAT THE SURVEY AND PLAN ARE CORRECT. THE FIELD SURVEY WAS COMPLETED ON THE 5th DAY OF SEPTEMBER, 2007. THE PLAN WAS COMPLETED AND CHECKED, AND THE CHECKLIST FILED UNDER # ECP70512, 17th DAY OF SEPTEMBER, 2007.

Mike E. Shaw B.C.L.S.

DRAWING # 30603-9
FILE # 30603-9_Post

DATE : SEPTEMBER 5, 2007

M.E.S.

ORIGINAL

BUILDING LOCATION AND DIMENSIONS

STRATA PLAN BCS 2637

SCALE 1:250




ALL DISTANCES ARE
IN METRES.



LOT 46

PLAN BCP6556

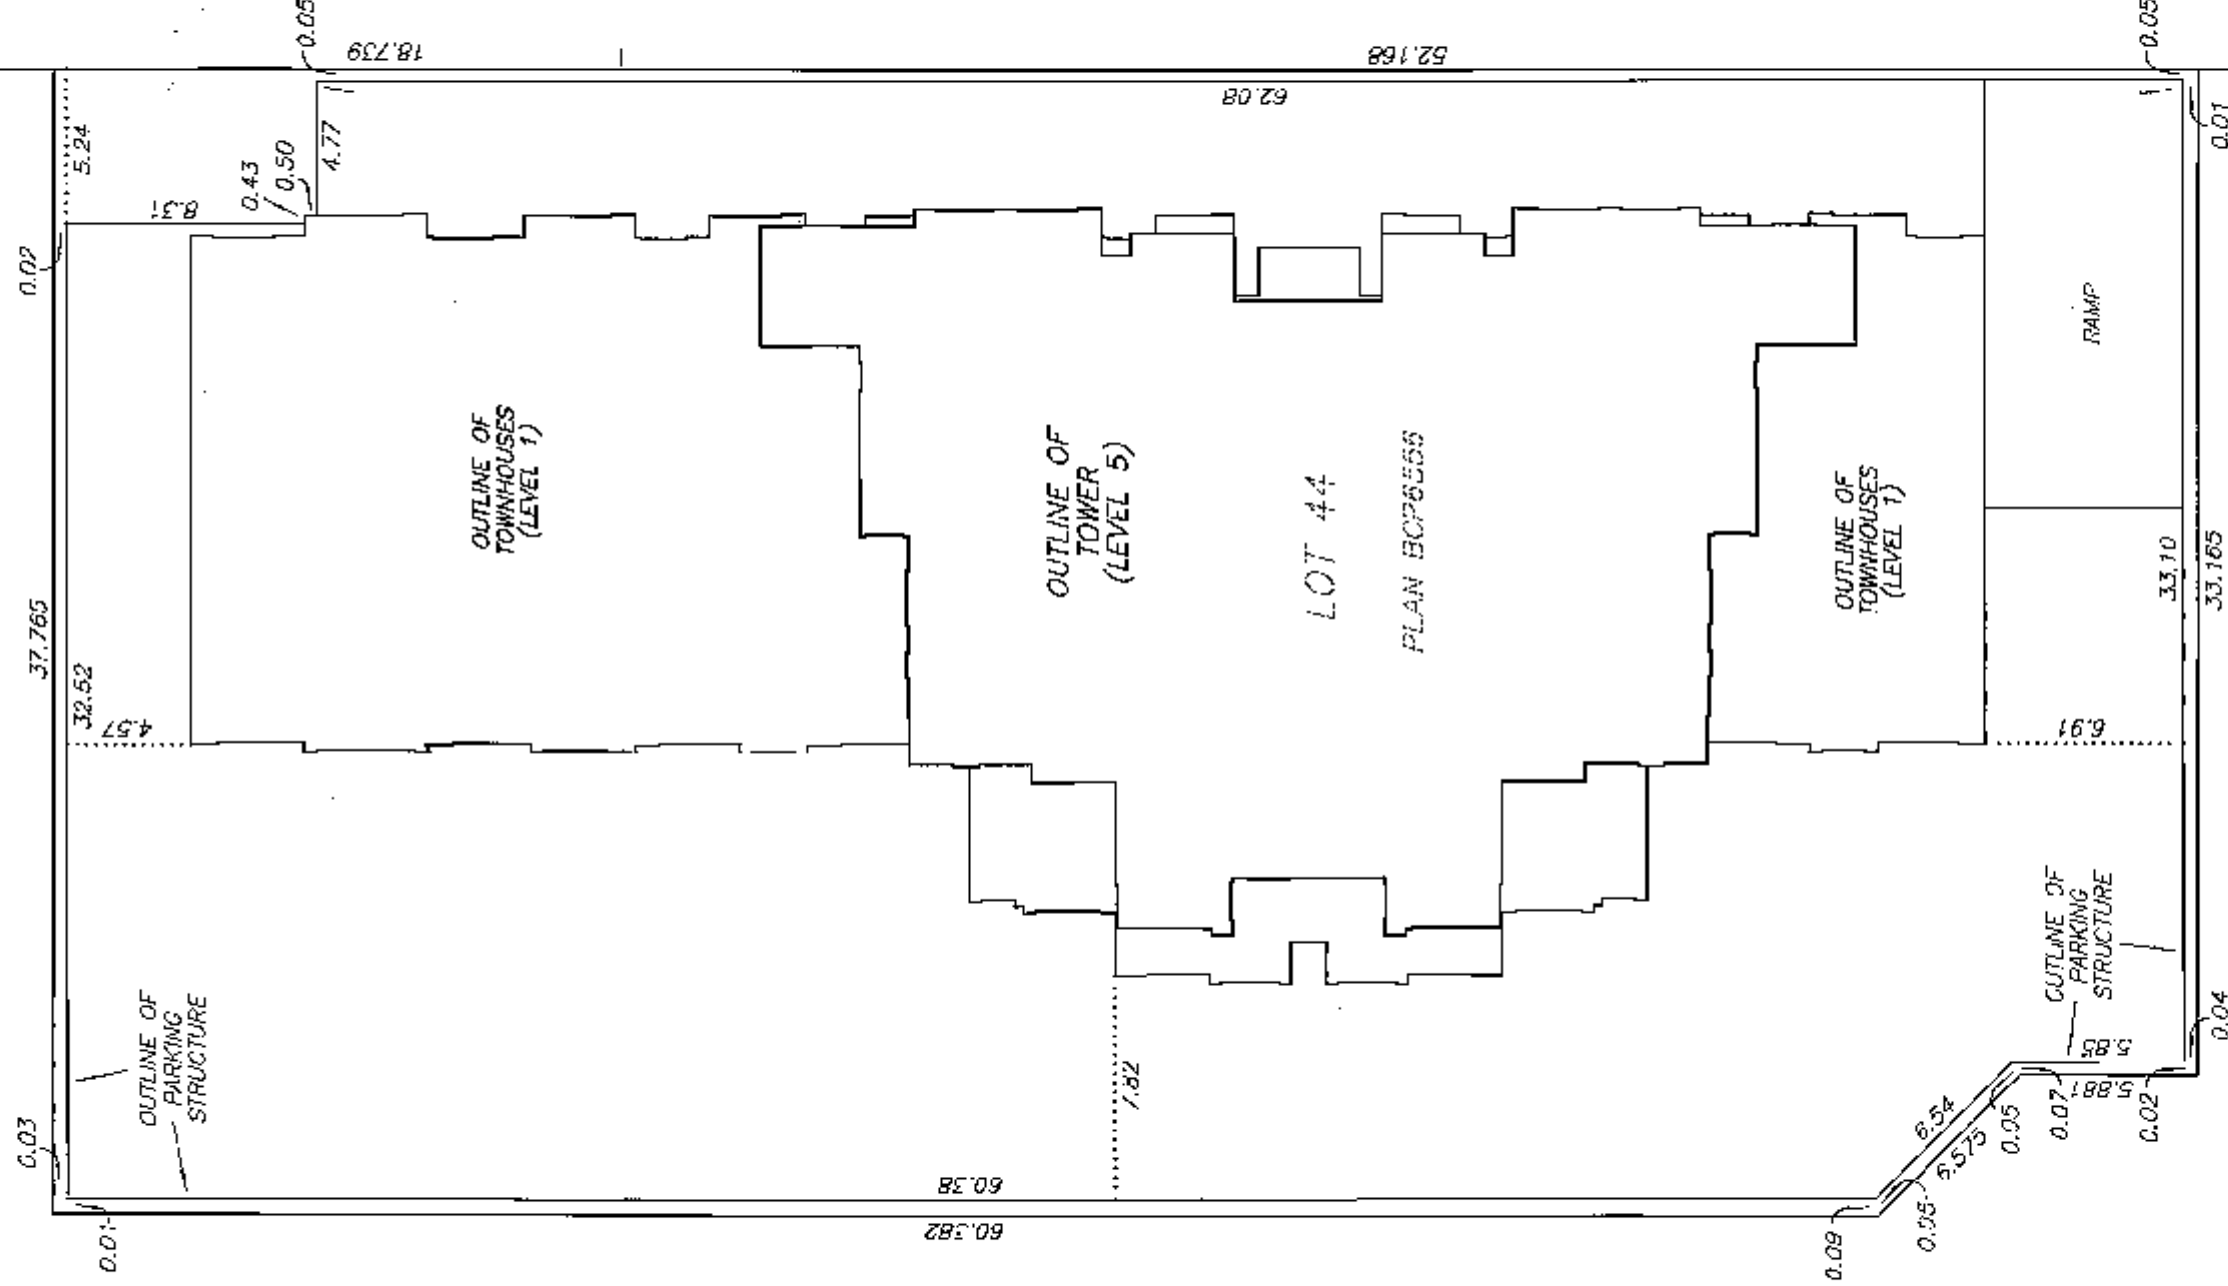

WALTER
GAGE
ROAD

LOT 46
PLAN BCP6556

LOT 46

PLAN BCP6556

STRATA PLAN BCS 2637

OWNER :

THE UNIVERSITY OF BRITISH COLUMBIA

Byron Bralby
AUTHORIZED SIGNATORY

Mark Croshaw
AUTHORIZED SIGNATORY

Michael Sawyer
WITNESS AS TO BOTH SIGNATURES
700 - 401 West Georgia Street
Vancouver BC V6B 5H1
OCCUPATION OF WITNESS

Lawyer
ADDRESS OF WITNESS

MORTGAGEE :

HSEC BANK CANADA

Bill De Haan
ASSISTANT VICE PRESIDENT
COMMERCIAL FINANCIAL SERVICES
AUTHORIZED SIGNATORY
GORDON KIHARA
Assistant Vice President
Commercial Financial Services

Gary Li
COMMERCIAL FINANCIAL
SERVICES OFFICER
WITNESS AS TO BOTH SIGNATURES

CPSo
OCCUPATION OF WITNESS
885 W Georgia St
Vancouver BC V6C 3G1
ADDRESS OF WITNESS

LESSEE :

BASTION CHANCELLOR HOMES LTD.
(INCORPORATION No. 688985)

Michael Sawyer
AUTHORIZED SIGNATORY
Michael Sawyer
AUTHORIZED SIGNATORY

Thomas A. Reardon
WITNESS AS TO BOTH SIGNATURES
300 - 1681 CHESTNUT ST.
VANCOUVER, BC
OCCUPATION OF WITNESS
ADDRESS OF WITNESS

MORTGAGEE :

STRAND CORPUS MANAGEMENT CORP.
(INCORPORATION No. 0717544)

James Jackson
AUTHORIZED SIGNATORY

Evanna Fung
AUTHORIZED SIGNATORY
EXECUTIVE ASSISTANT
OCCUPATION OF WITNESS
2160-650 WEST GEORGIA STREET
VANCOUVER BC V6B 4N7
ADDRESS OF WITNESS


I, MIKE E. SHAW, A BRITISH COLUMBIA LAND SURVEYOR,
CERTIFY THAT THE BUILDING INCLUDED IN THIS STRATA
PLAN HAS NOT, AS OF SEPTEMBER 5th, 2007, BEEN
PREVIOUSLY OCCUPIED.

Mike E Shaw B.C.L.S.

DATE : SEPTEMBER 5, 2007
M.E.S.

SECTION A - A"

STRATA PLAN BCS 2637

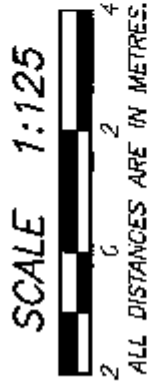

ROOF LEVEL	(RD6T)	(RD6D)
LEVEL 17	SL. 61	SL. 60
LEVEL 16	SL. 59	SL. 58
LEVEL 15	SL. 56	
LEVEL 12	SL. 53	SL. 52
LEVEL 11	SL. 49	SL. 48
LEVEL 10	SL. 45	SL. 44
LEVEL 9	SL. 41	SL. 40
LEVEL 8	SL. 37	SL. 36
LEVEL 7	SL. 33	SL. 32
LEVEL 6	SL. 28	SL. 27
LEVEL 5	SL. 23	SL. 22
LEVEL 3	SL. 18	SL. 17
LEVEL 2	SL. 11	SL. 12
		SL. 13
		SL. 14

STAIRS Ⓢ

SEE SHEETS #6 AND #7
FOR CONTINUATION


DATE : SEPTEMBER 5, 2007
M.E.B.

SHEET 6 OF 33 SHEETS

SECTION A - A"

STRATA PLAN BCS 2637

SCALE 1:125
0 2 4
ALL DISTANCES ARE IN METRES.

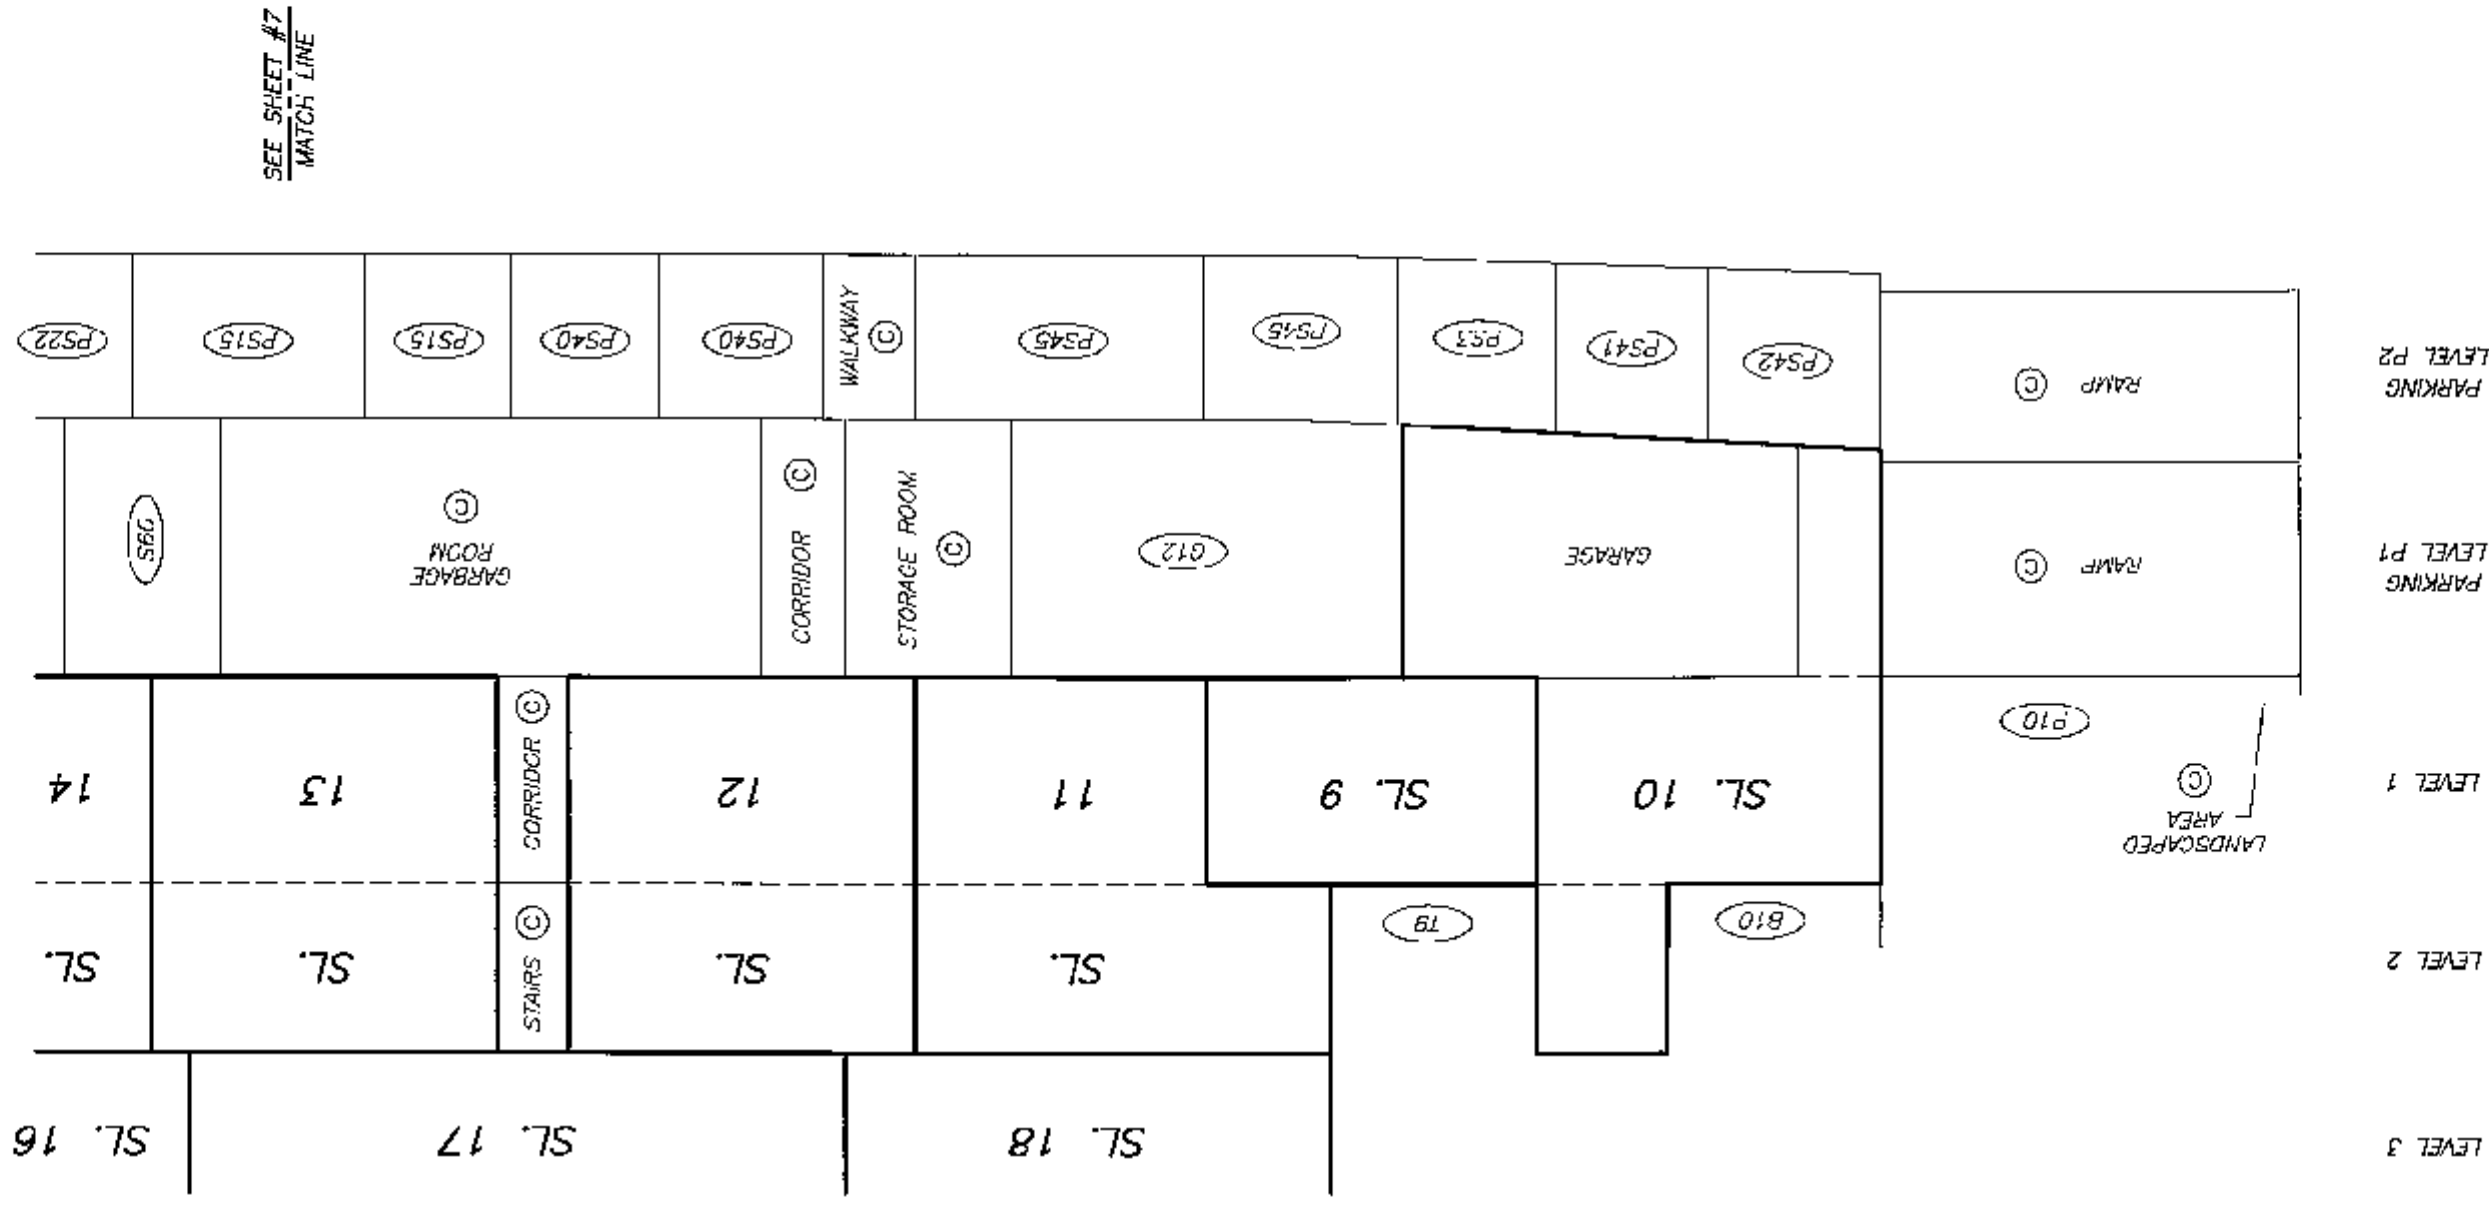

DATE : SEPTEMBER 5, 2007
M.C.S.


DRAWING # 30803-9
FILE # 30803-9_S

ORIGINAL

SECTION A - A"

STRATA PLAN BCS 2637

SCALE 1:125
2 0 2 4
ALL DISTANCES ARE IN METRES.

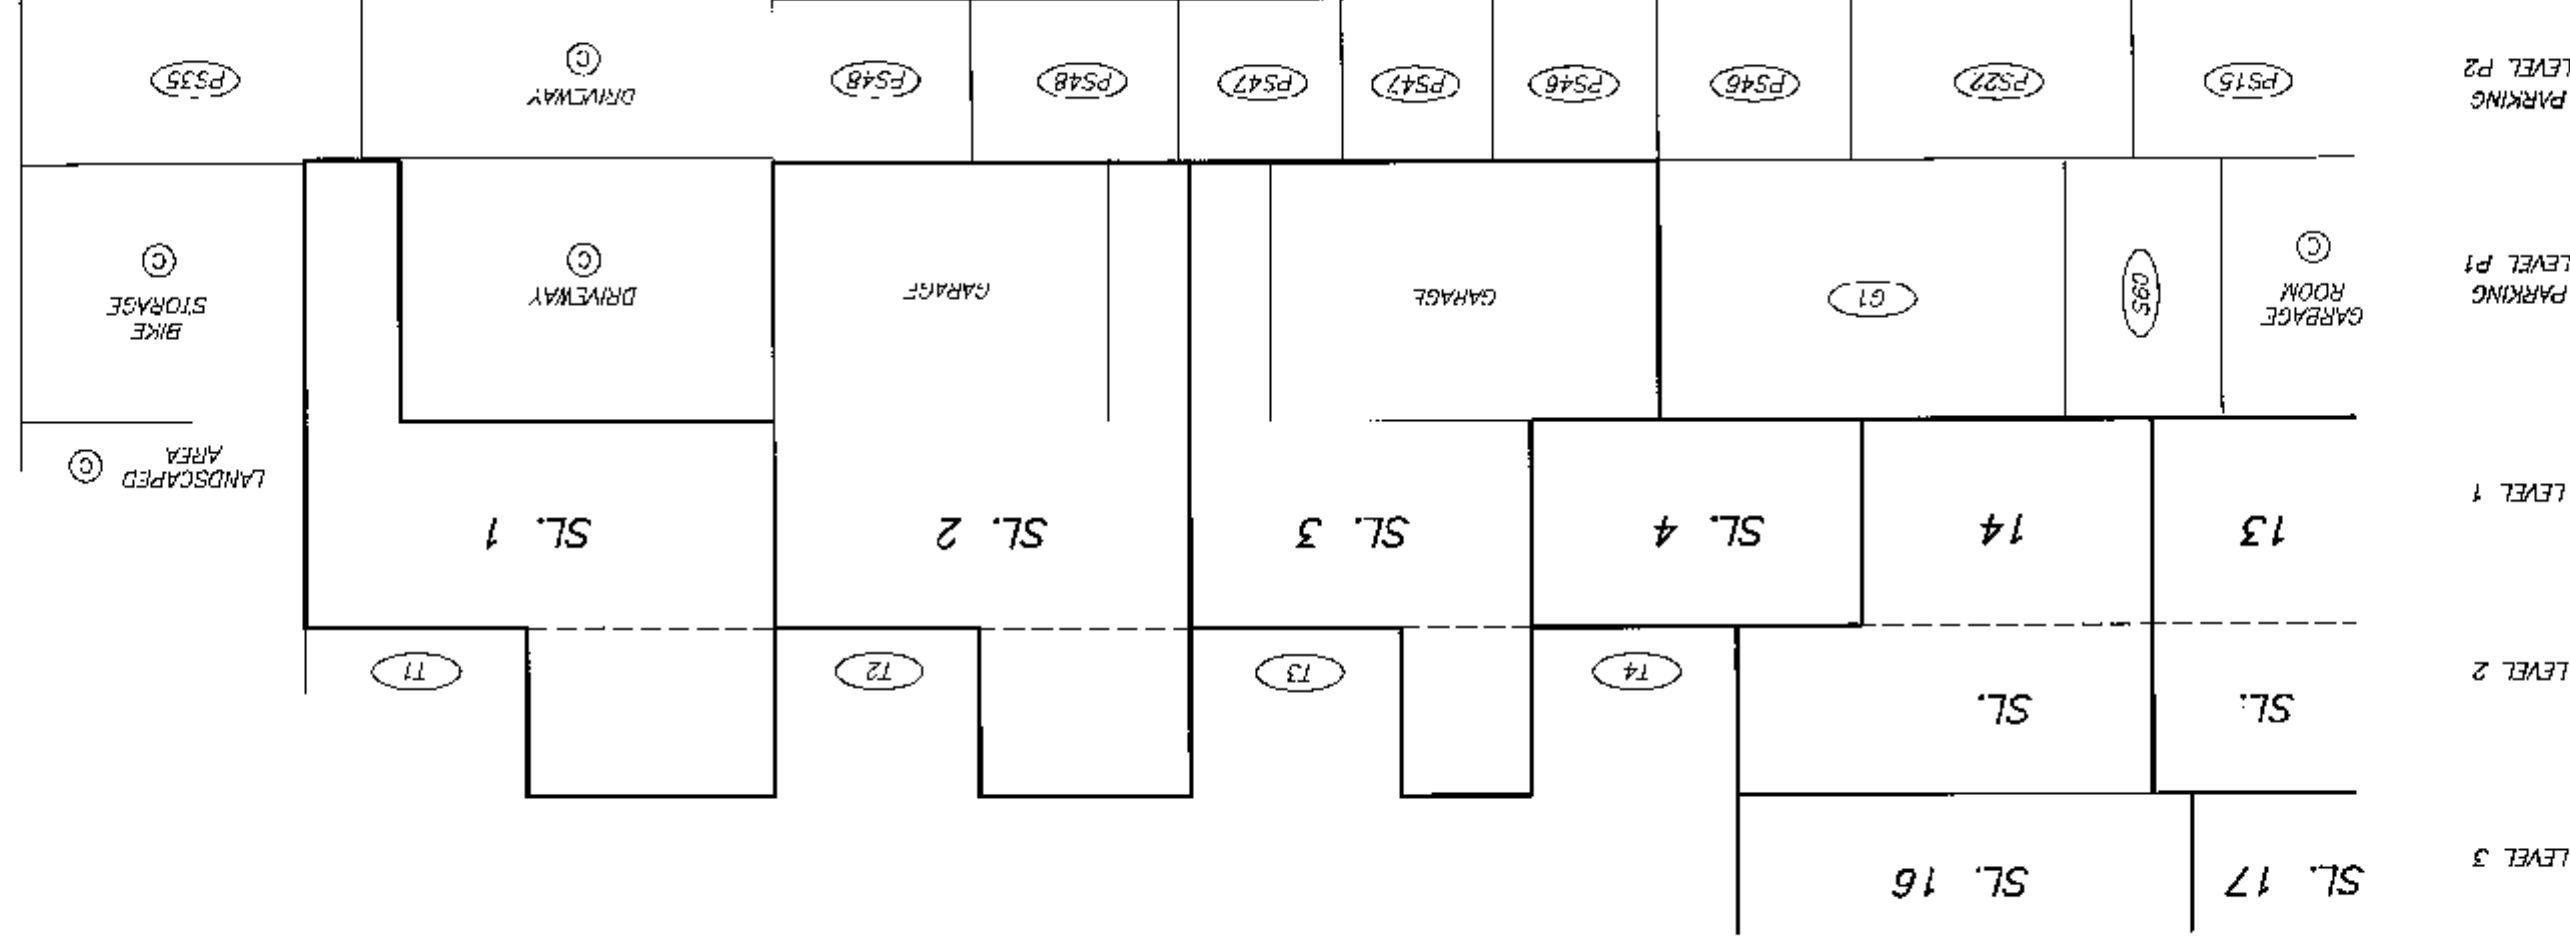

DATE : SEPTEMBER 5, 2007
M.E.S.

DRAWING # 30603-2
FILE # 30603-0_5

ORIGINAL

**EXPLANATORY PLAN TO AMEND STRATA
PLAN BCS2637, TO REMOVE LIMITED
COMMON PROPERTY FOR STRATA LOTS
6, 55 AND 57 AND TO DESIGNATE
LIMITED COMMON PROPERTY FOR
STRATA LOTS 12, 22 AND 60.**

STRATA PLAN BCS2637

DEPOSITED AND REGISTERED IN THE LAND TITLE
OFFICE AT NEW WESTMINSTER, B.C.

THIS 7 DAY OF DEC 2007



deputy **IAN MACDONALD**
REGISTRAR

B175204

PURSUANT TO SECTION 257 OF STRATA PROPERTY ACT.



**PARKING LEVEL P2
WEST PORTION**

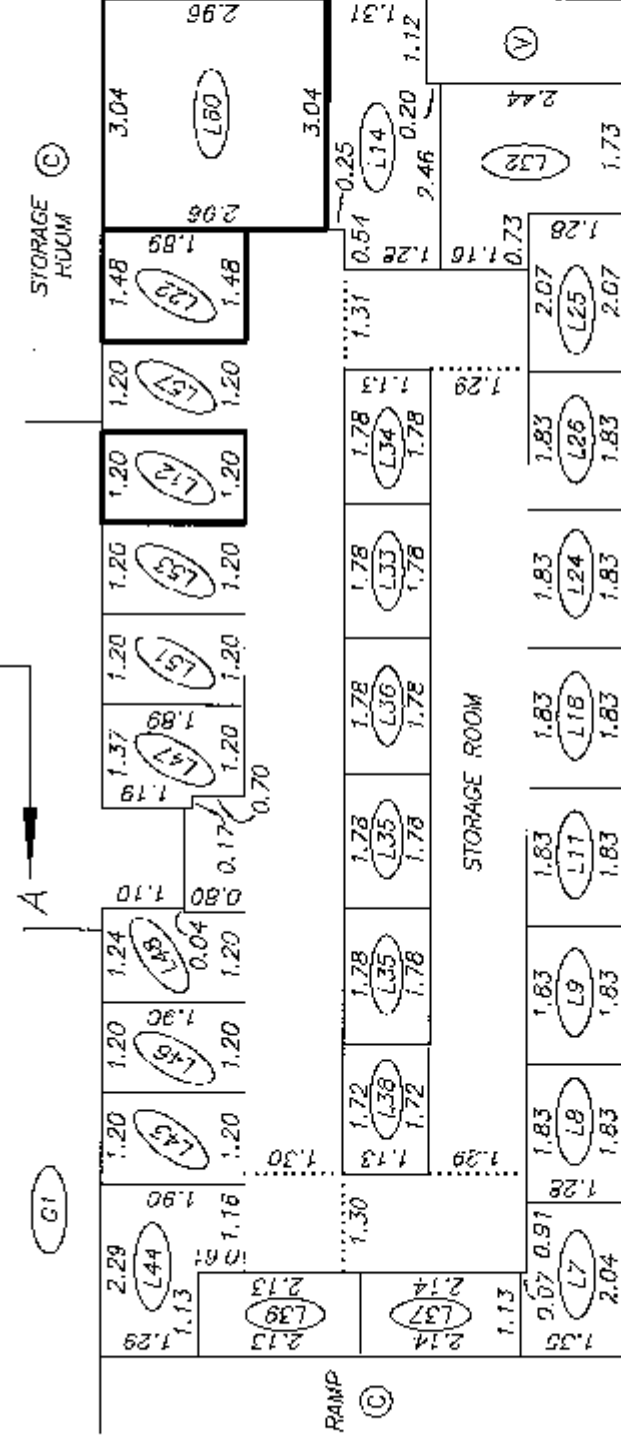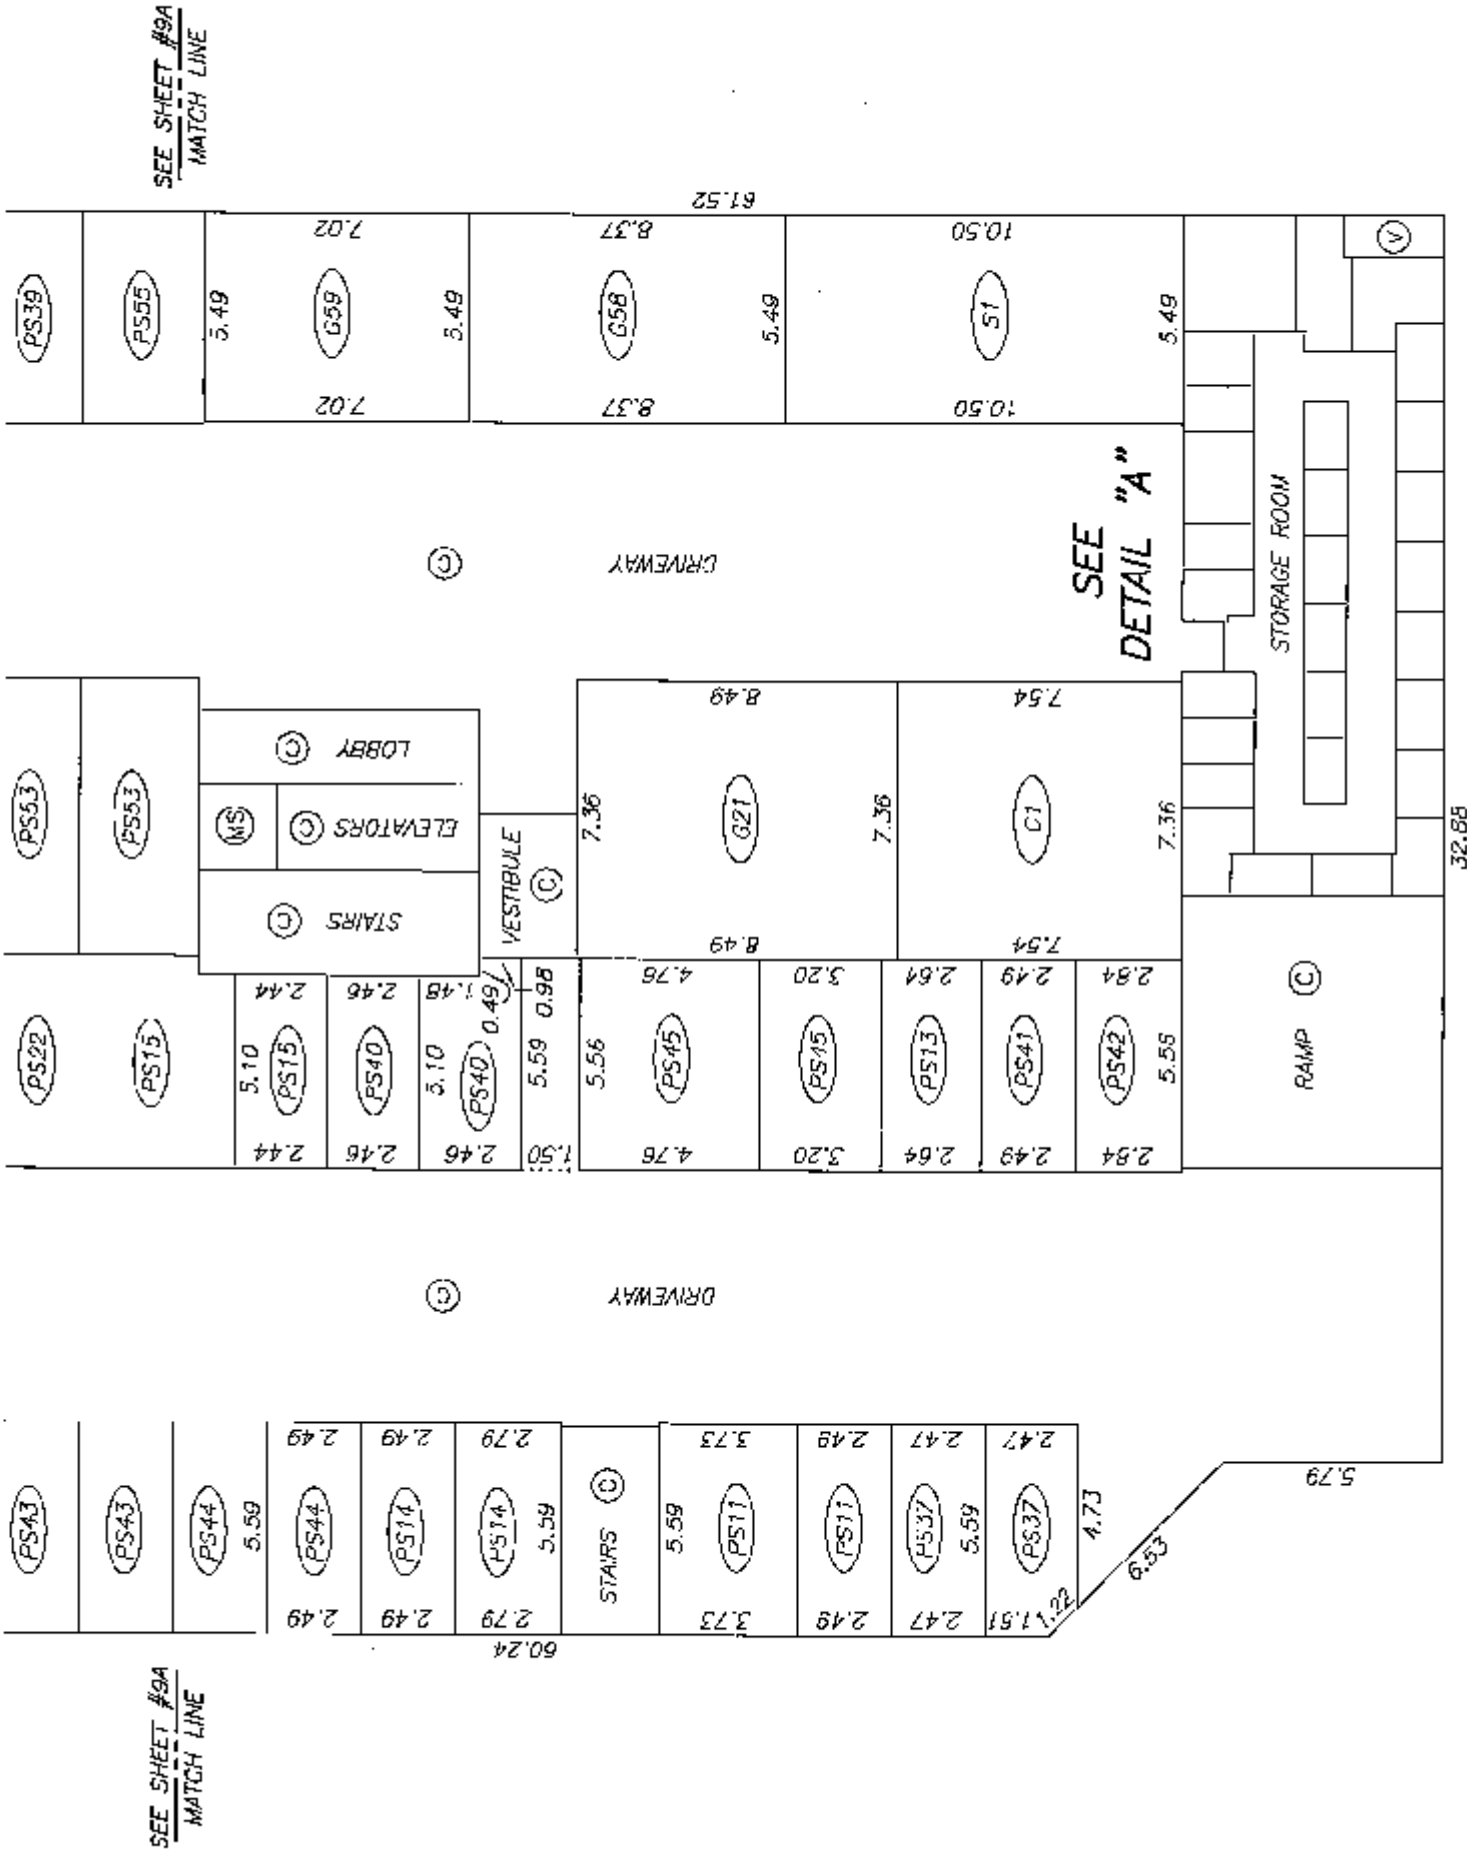

DETAIL "A"

CERTIFIED CORRECT

THIS 4th DAY OF DECEMBER, 2007.

NOT TO SCALE

DRAWING # Revision #1
FILE # 30603-9_P2.R1

Mike E. Shaw B.C.L.S.
MIKE E. SHAW

DATE : DECEMBER 4, 2007

M.E.S.

ORIGINAL

SHEET 9 OF 33 SHEETS


PARKING LEVEL P2
EAST PORTION

STRATA PLAN BCS 2637



SCALE 1:200

ALL DISTANCES ARE IN METRES.

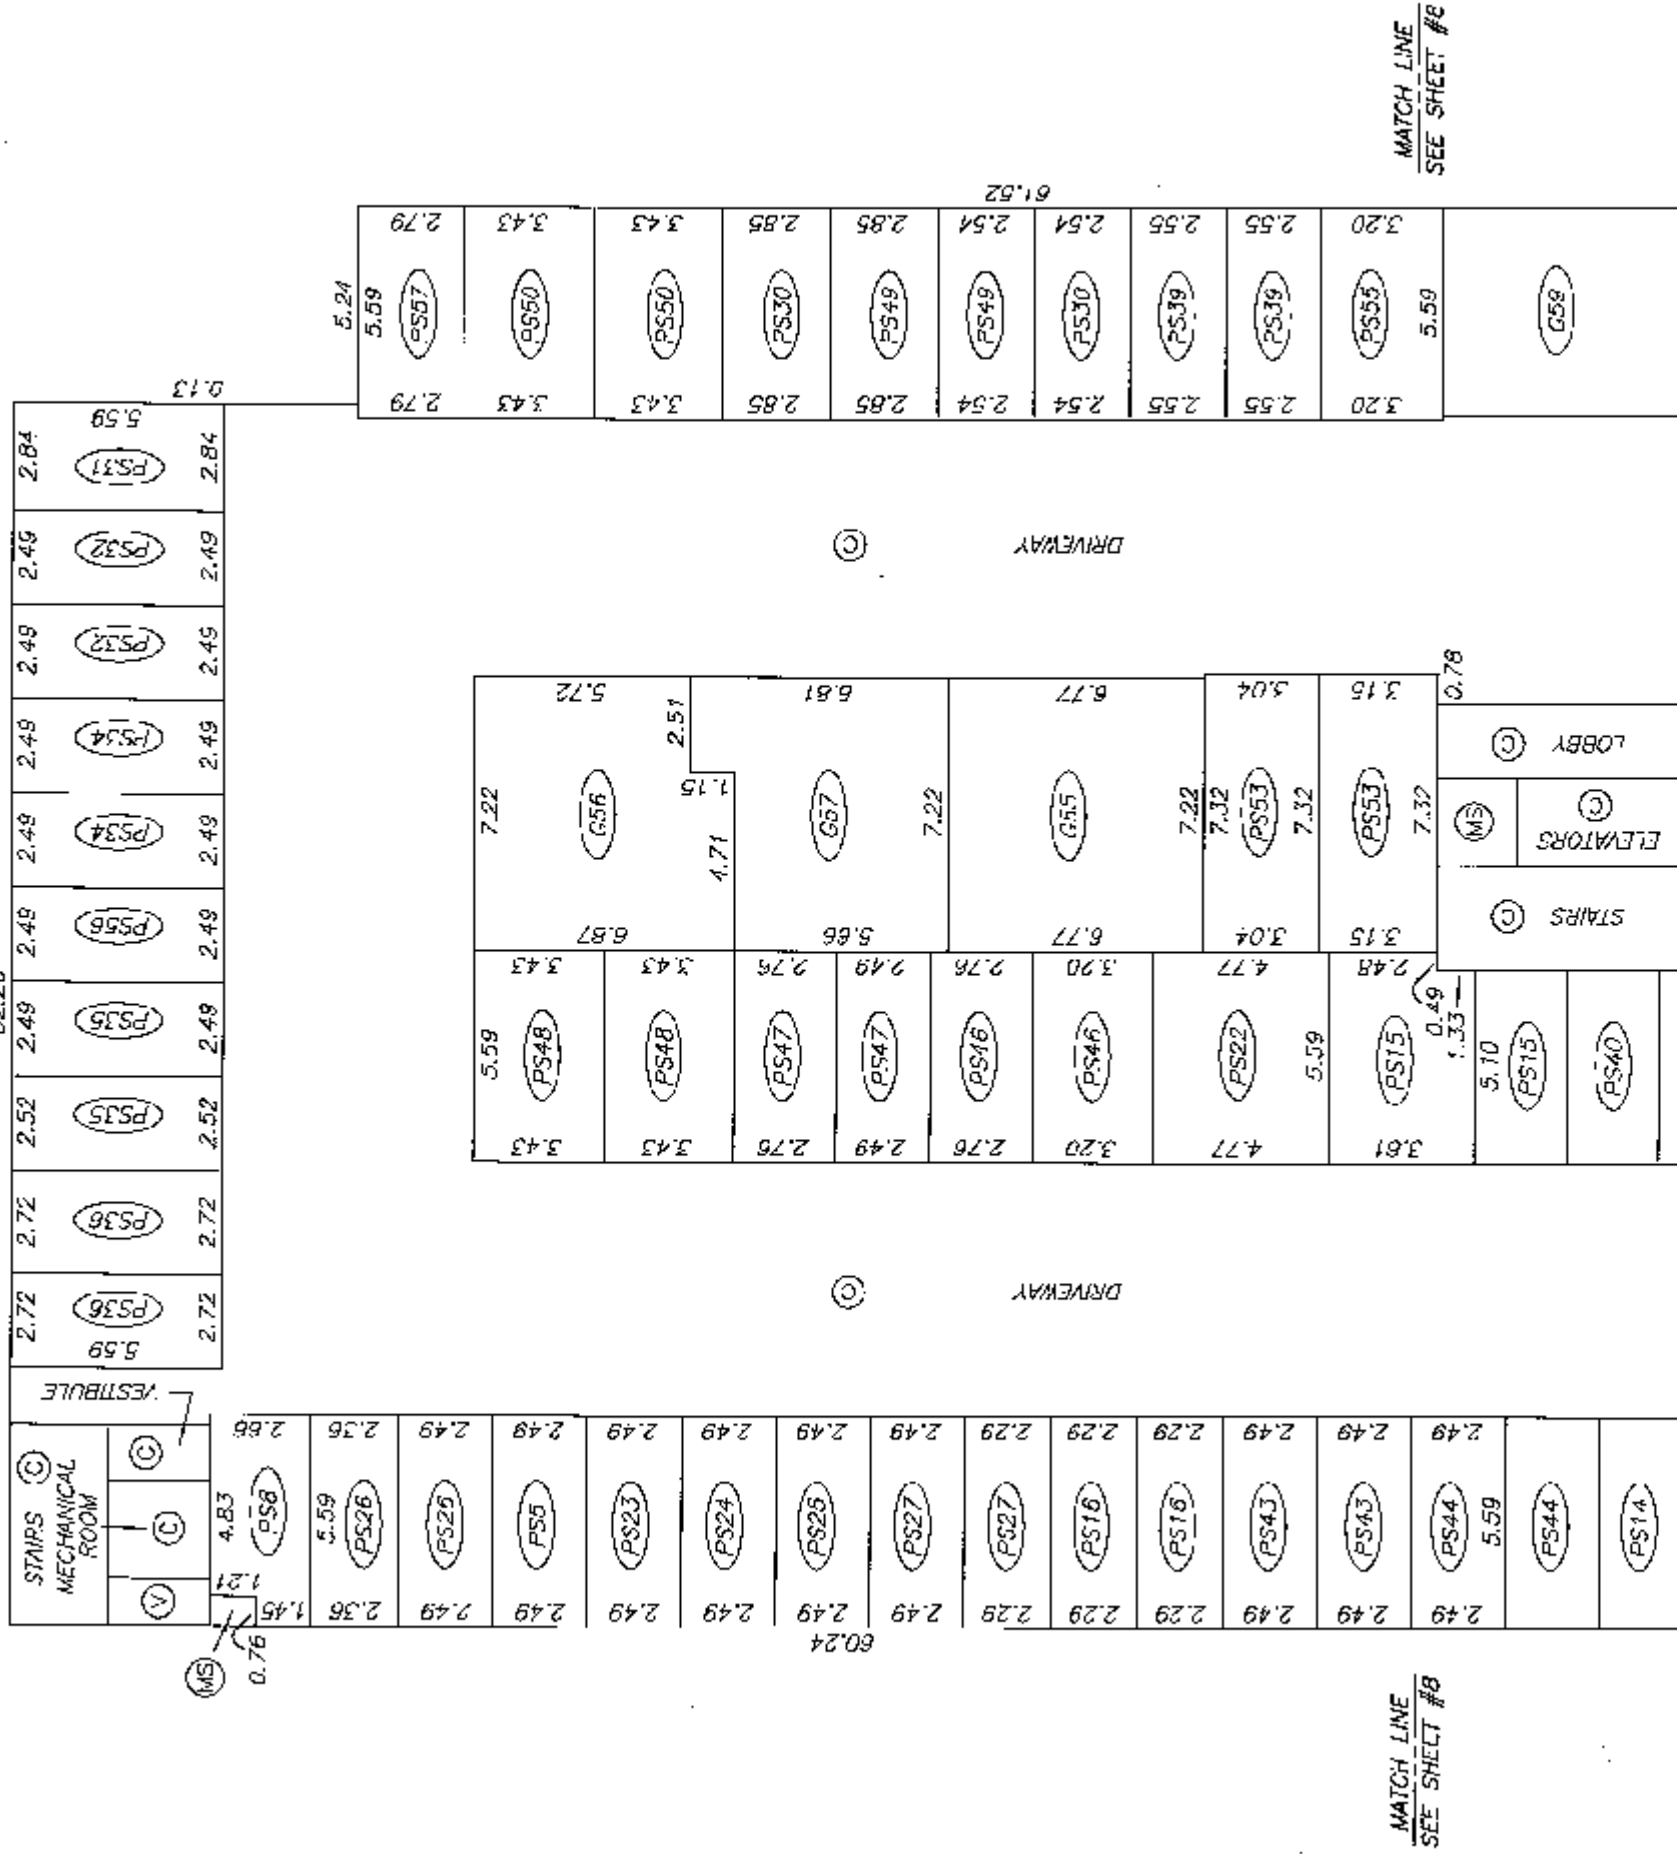

AMENDED PURSUANT TO SECTION 257,
STRATA PROPERTY ACT, THIS
7, DEC., 2007. SEE AMENDED SHEET 9A

DATE : SEPTEMBER 5, 2007
M.E.S.

ORIGINAL

AMENDED SHEET 94 OF 33 SHEETS

**EXPLANATORY PLAN TO AMEND STRATA
PLAN BCS2637, TO REMOVE LIMITED
COMMON PROPERTY FOR STRATA LOT 30
AND TO DESIGNATE LIMITED COMMON
PROPERTY FOR STRATA LOT 10**

STRATA PLAN BCS2637


DEPOSITED AND REGISTERED IN THE LAND TITLE
OFFICE AT NEW WESTMINSTER, B.C.

THIS 7 DAY OF DEC 2007

IAN MACDONALD
Deputy REGISTRAR

BB175203


PURSUANT TO SECTION 257 OF STRATA PROPERTY ACT.

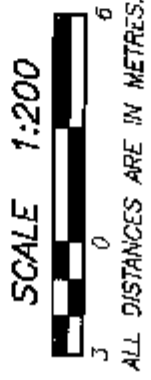

**PARKING LEVEL P2
EAST PORTION**



A

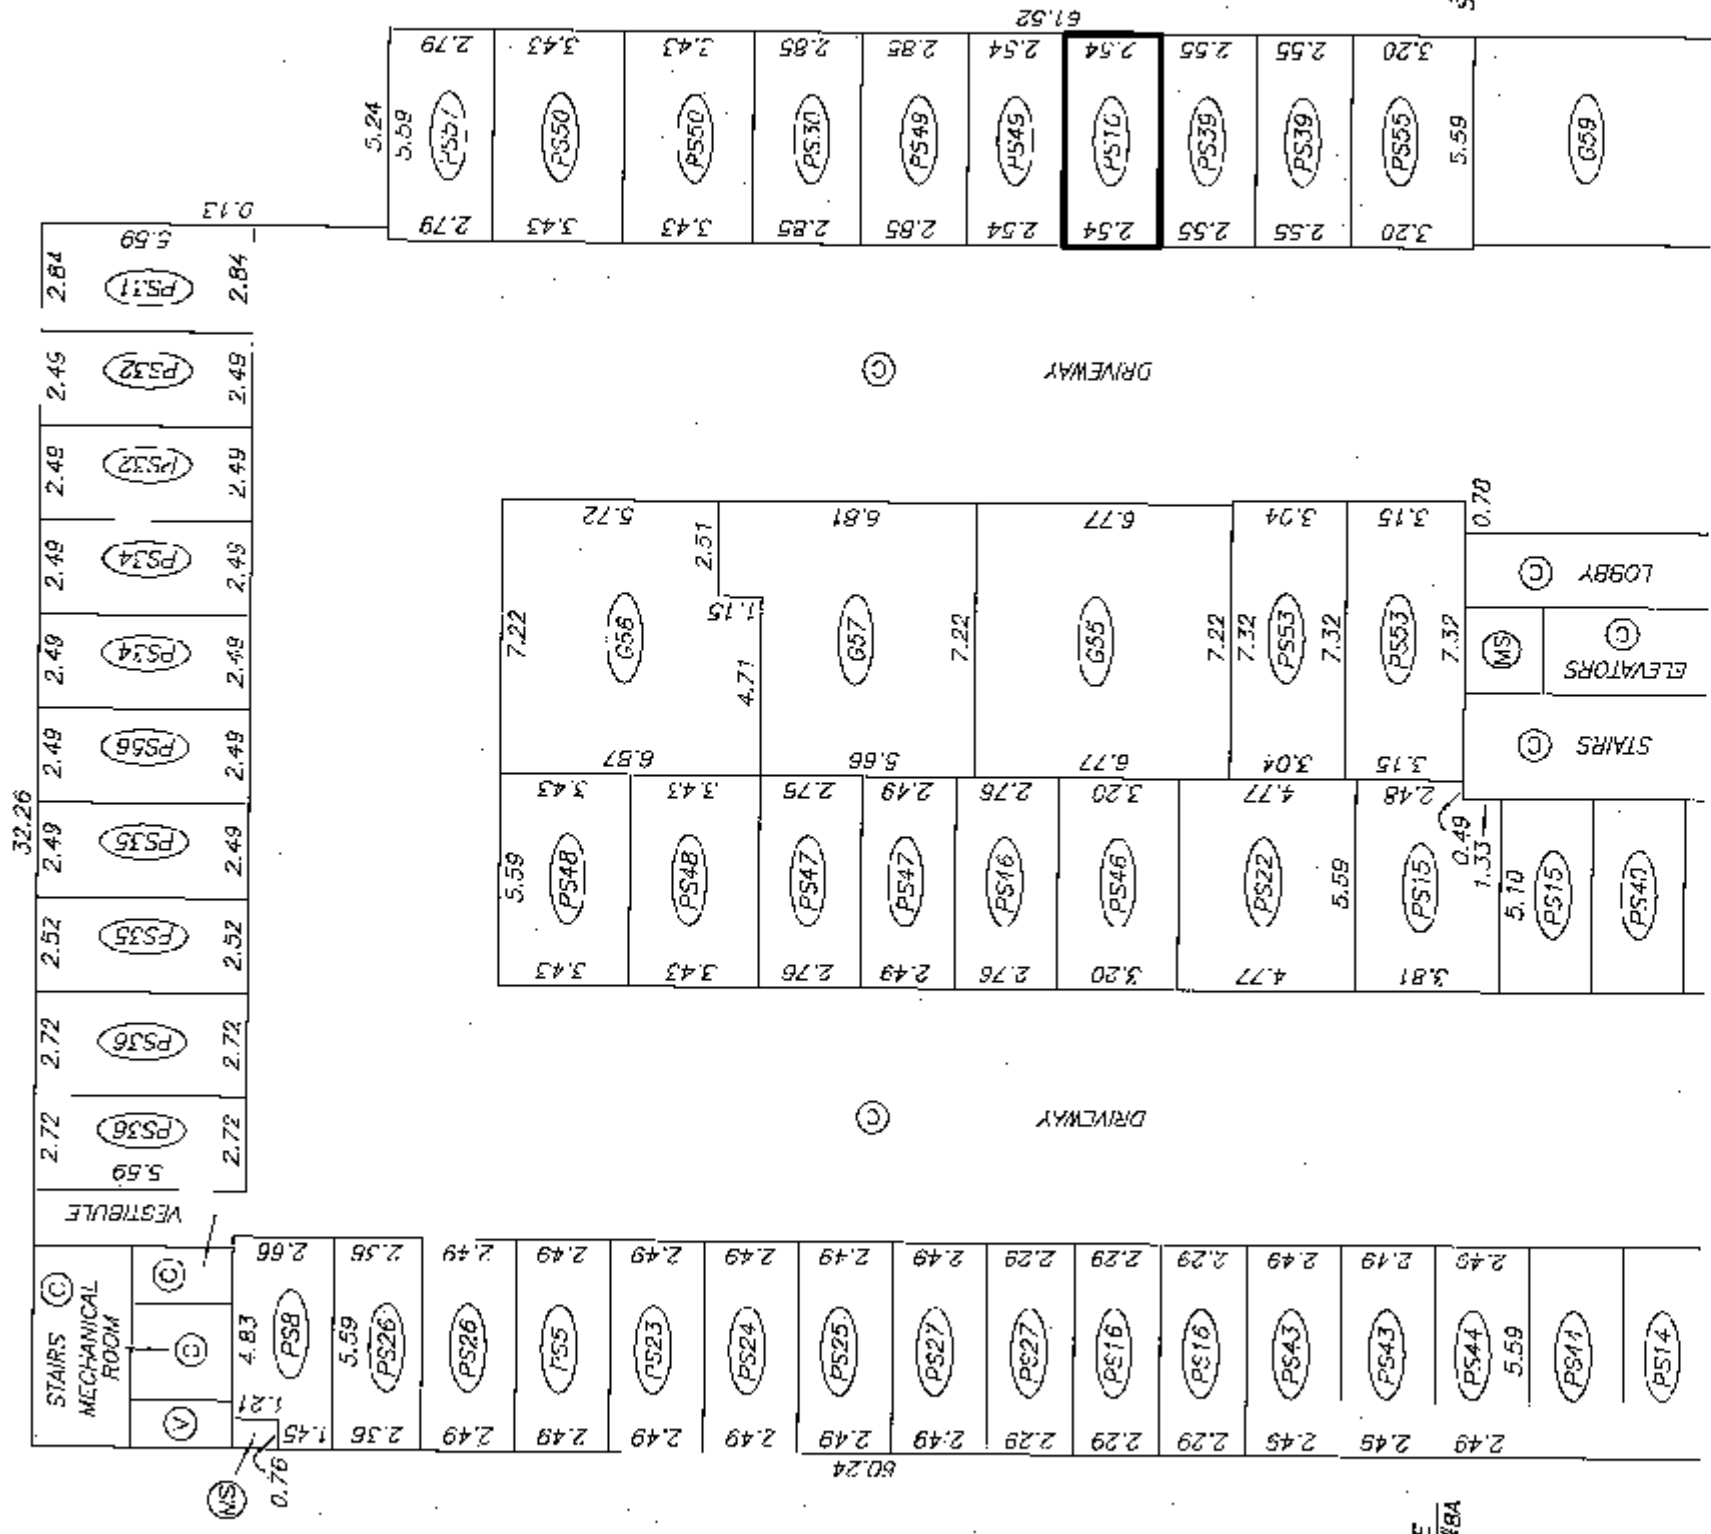

A

CERTIFIED CORRECT

THIS 4th DAY OF DECEMBER 2007.


DRAWING # 30603-9 Revision #1
FILE # 30603-9_P2_R1

Mike E. Shaw H.C.L.S.
MIKE E. SHAW


DATE : DECEMBER 4, 2007
mm.s.s.

ORIGINAL


STRATA PLAN BCS 2637

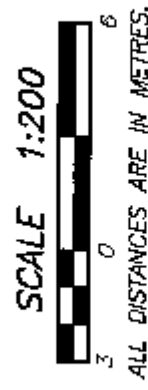

ALL DISTANCES ARE IN METRES.

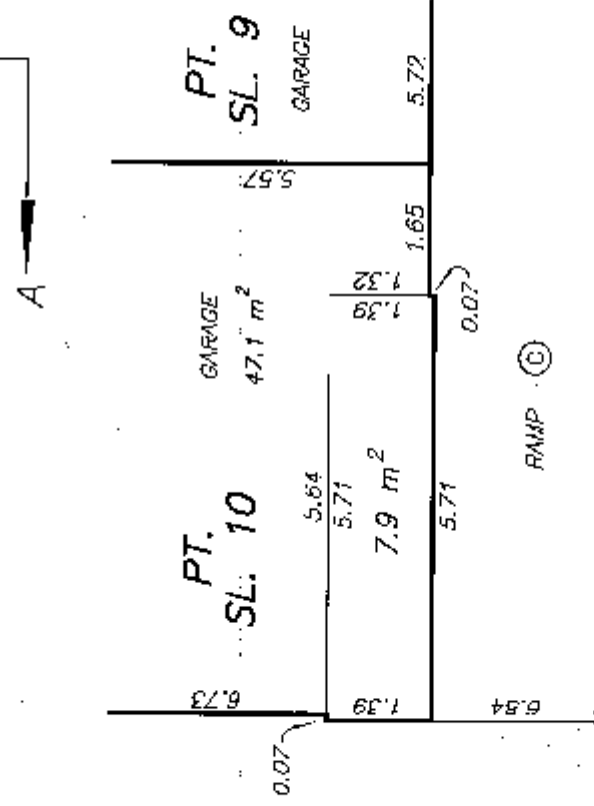

NOT TC SCALE



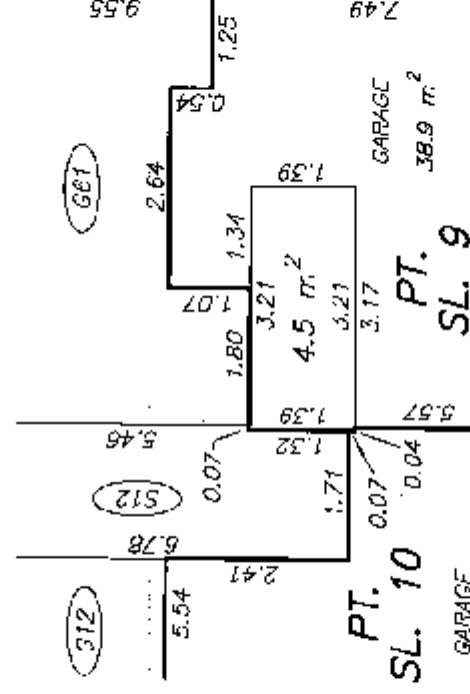


NOT TO SCALE

SHEET 11 OF 23 SHEETS


**PARKING LEVEL P1
EAST PORTION**

STRATA PLAN BCS 2437

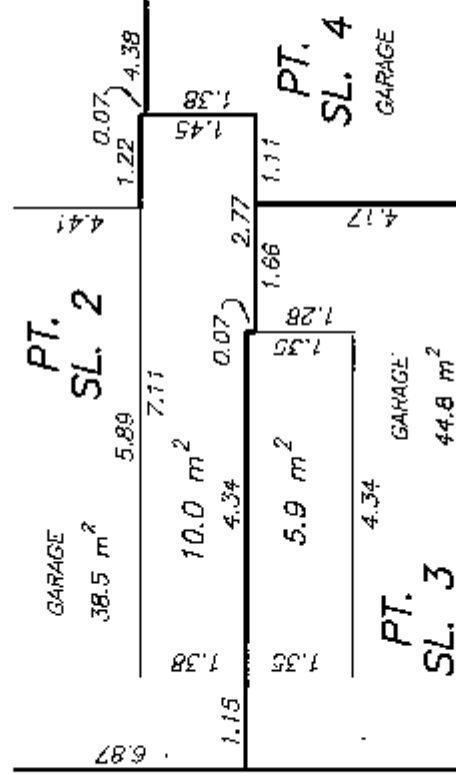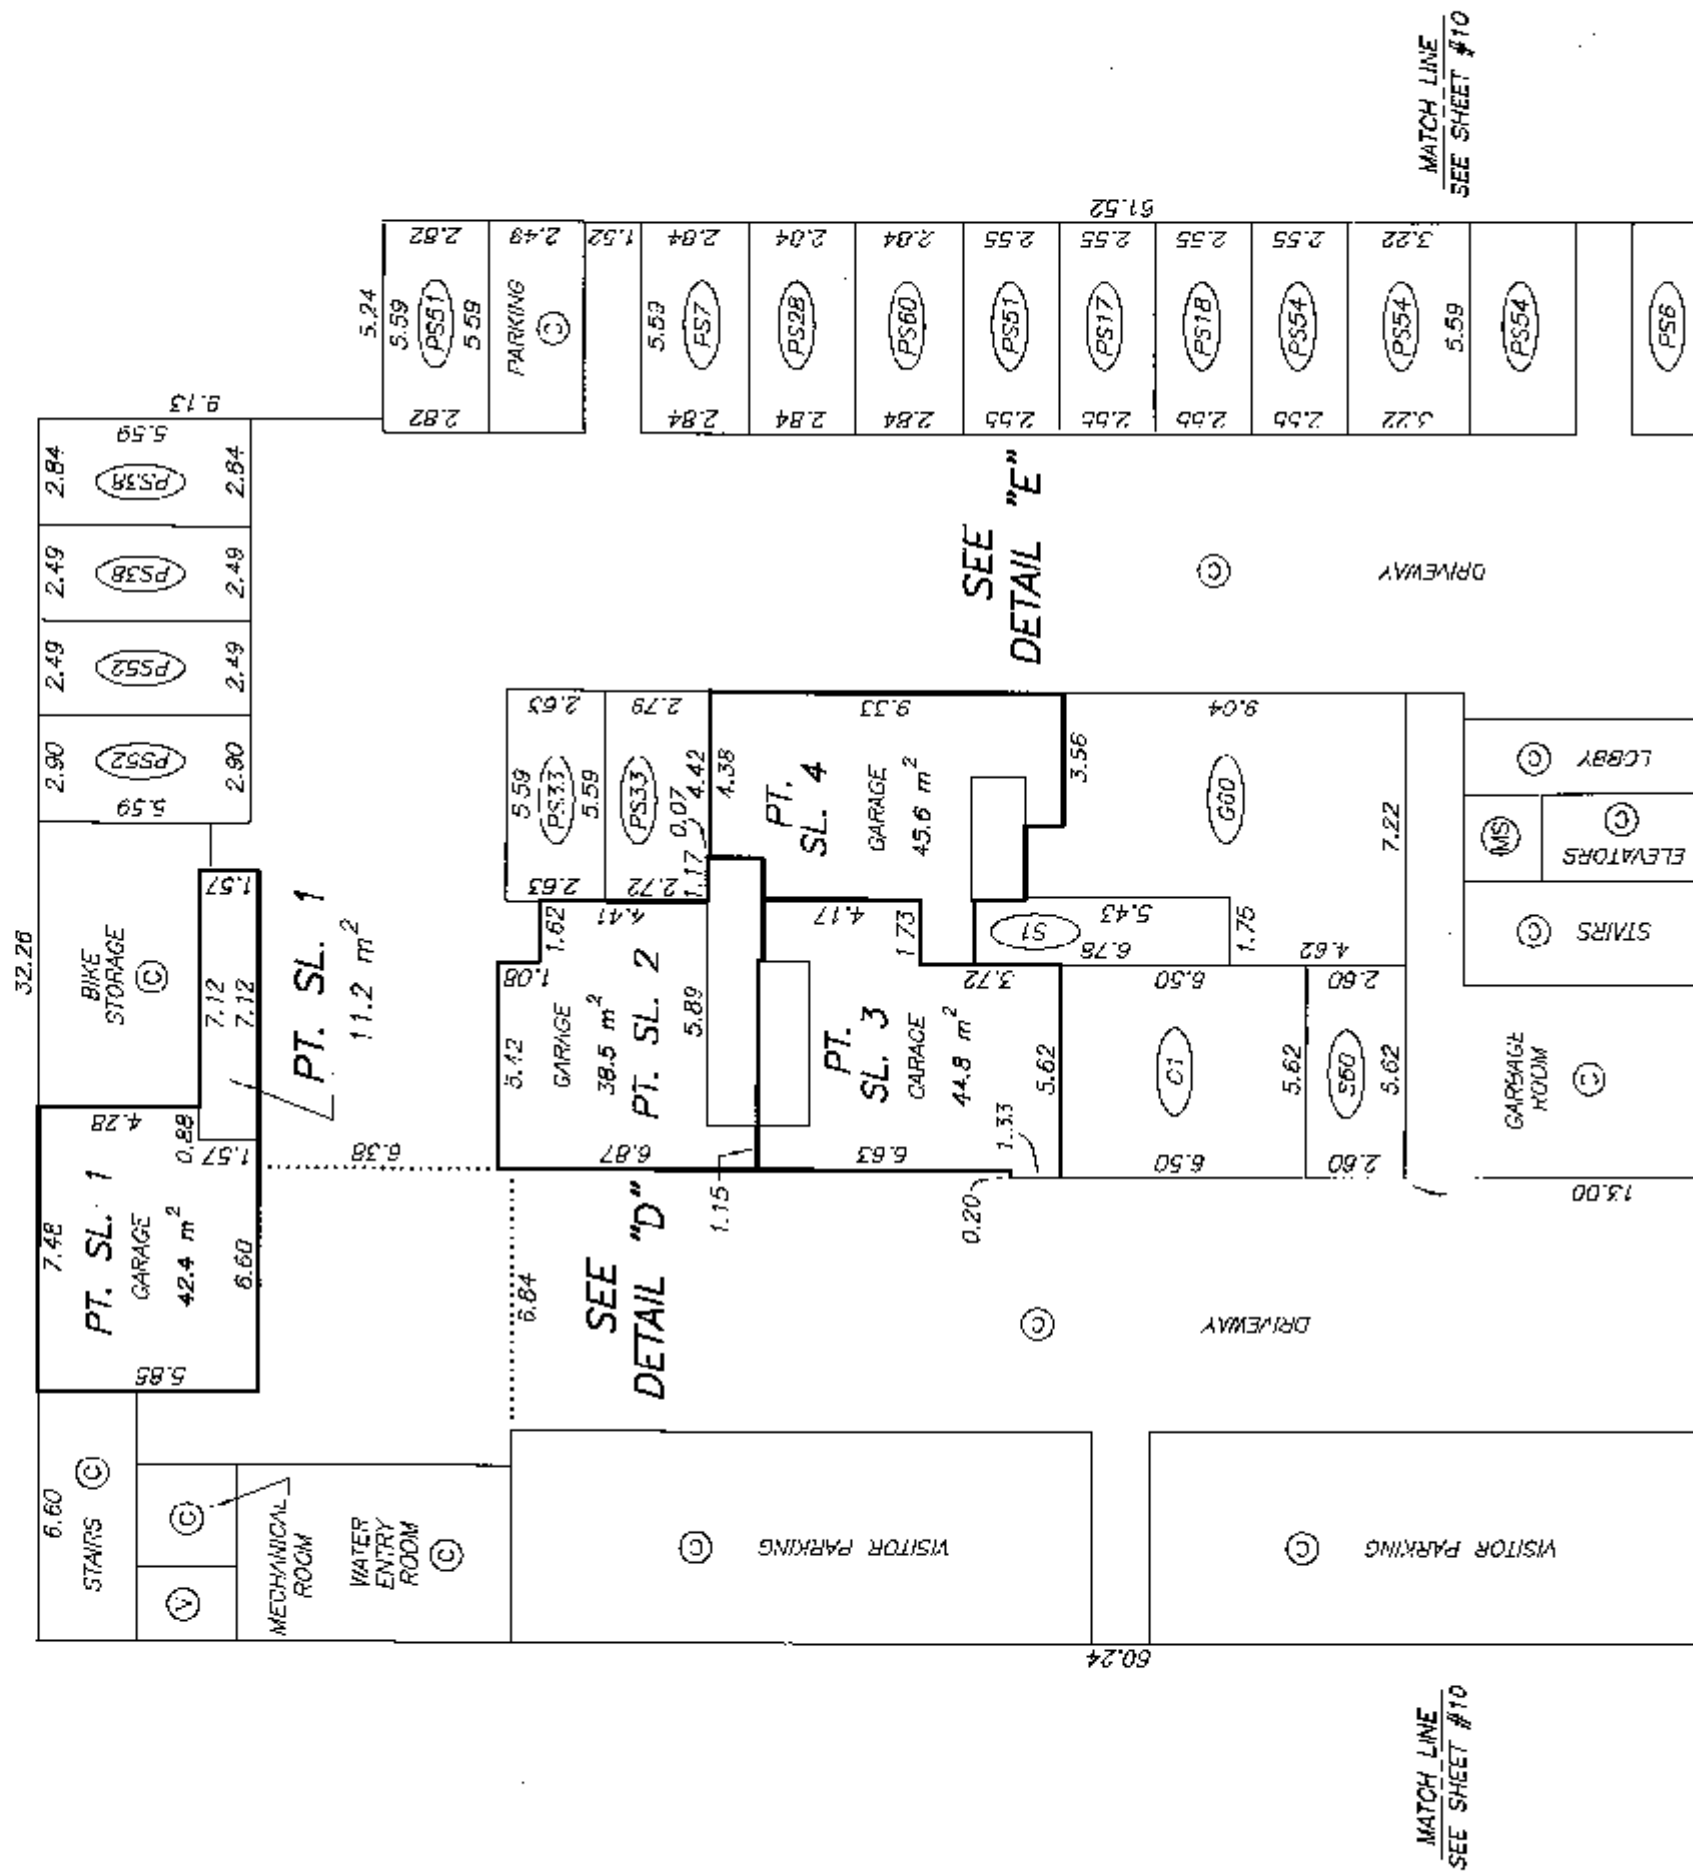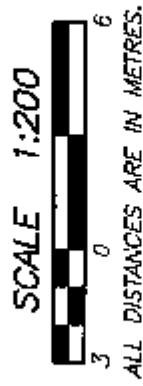

DETAIL "D"


NOT TO SCALE

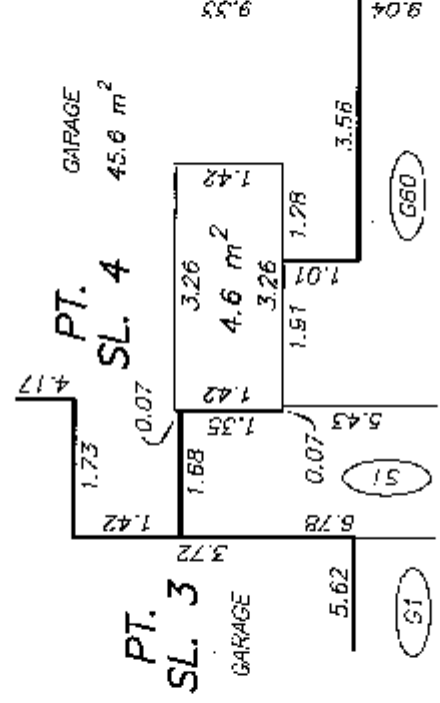

DETAIL "E"

NOT TO SCALE

STRATA PLAN BCS 2631

 

DRAWING # 30603-9
FILE # 30603-9_11

74

ORIGINAL

LEVEL 1 FLOOR PLAN MIDDLE PORTION

STRATA PLAN BCS 2637


SCALE 1:125
0 2 4
ALL DISTANCES ARE IN METRES.



SEE SHEET #12
MATCH LINE

LANDSCAPED AREA

SEE SHEET #14
MATCH LINE

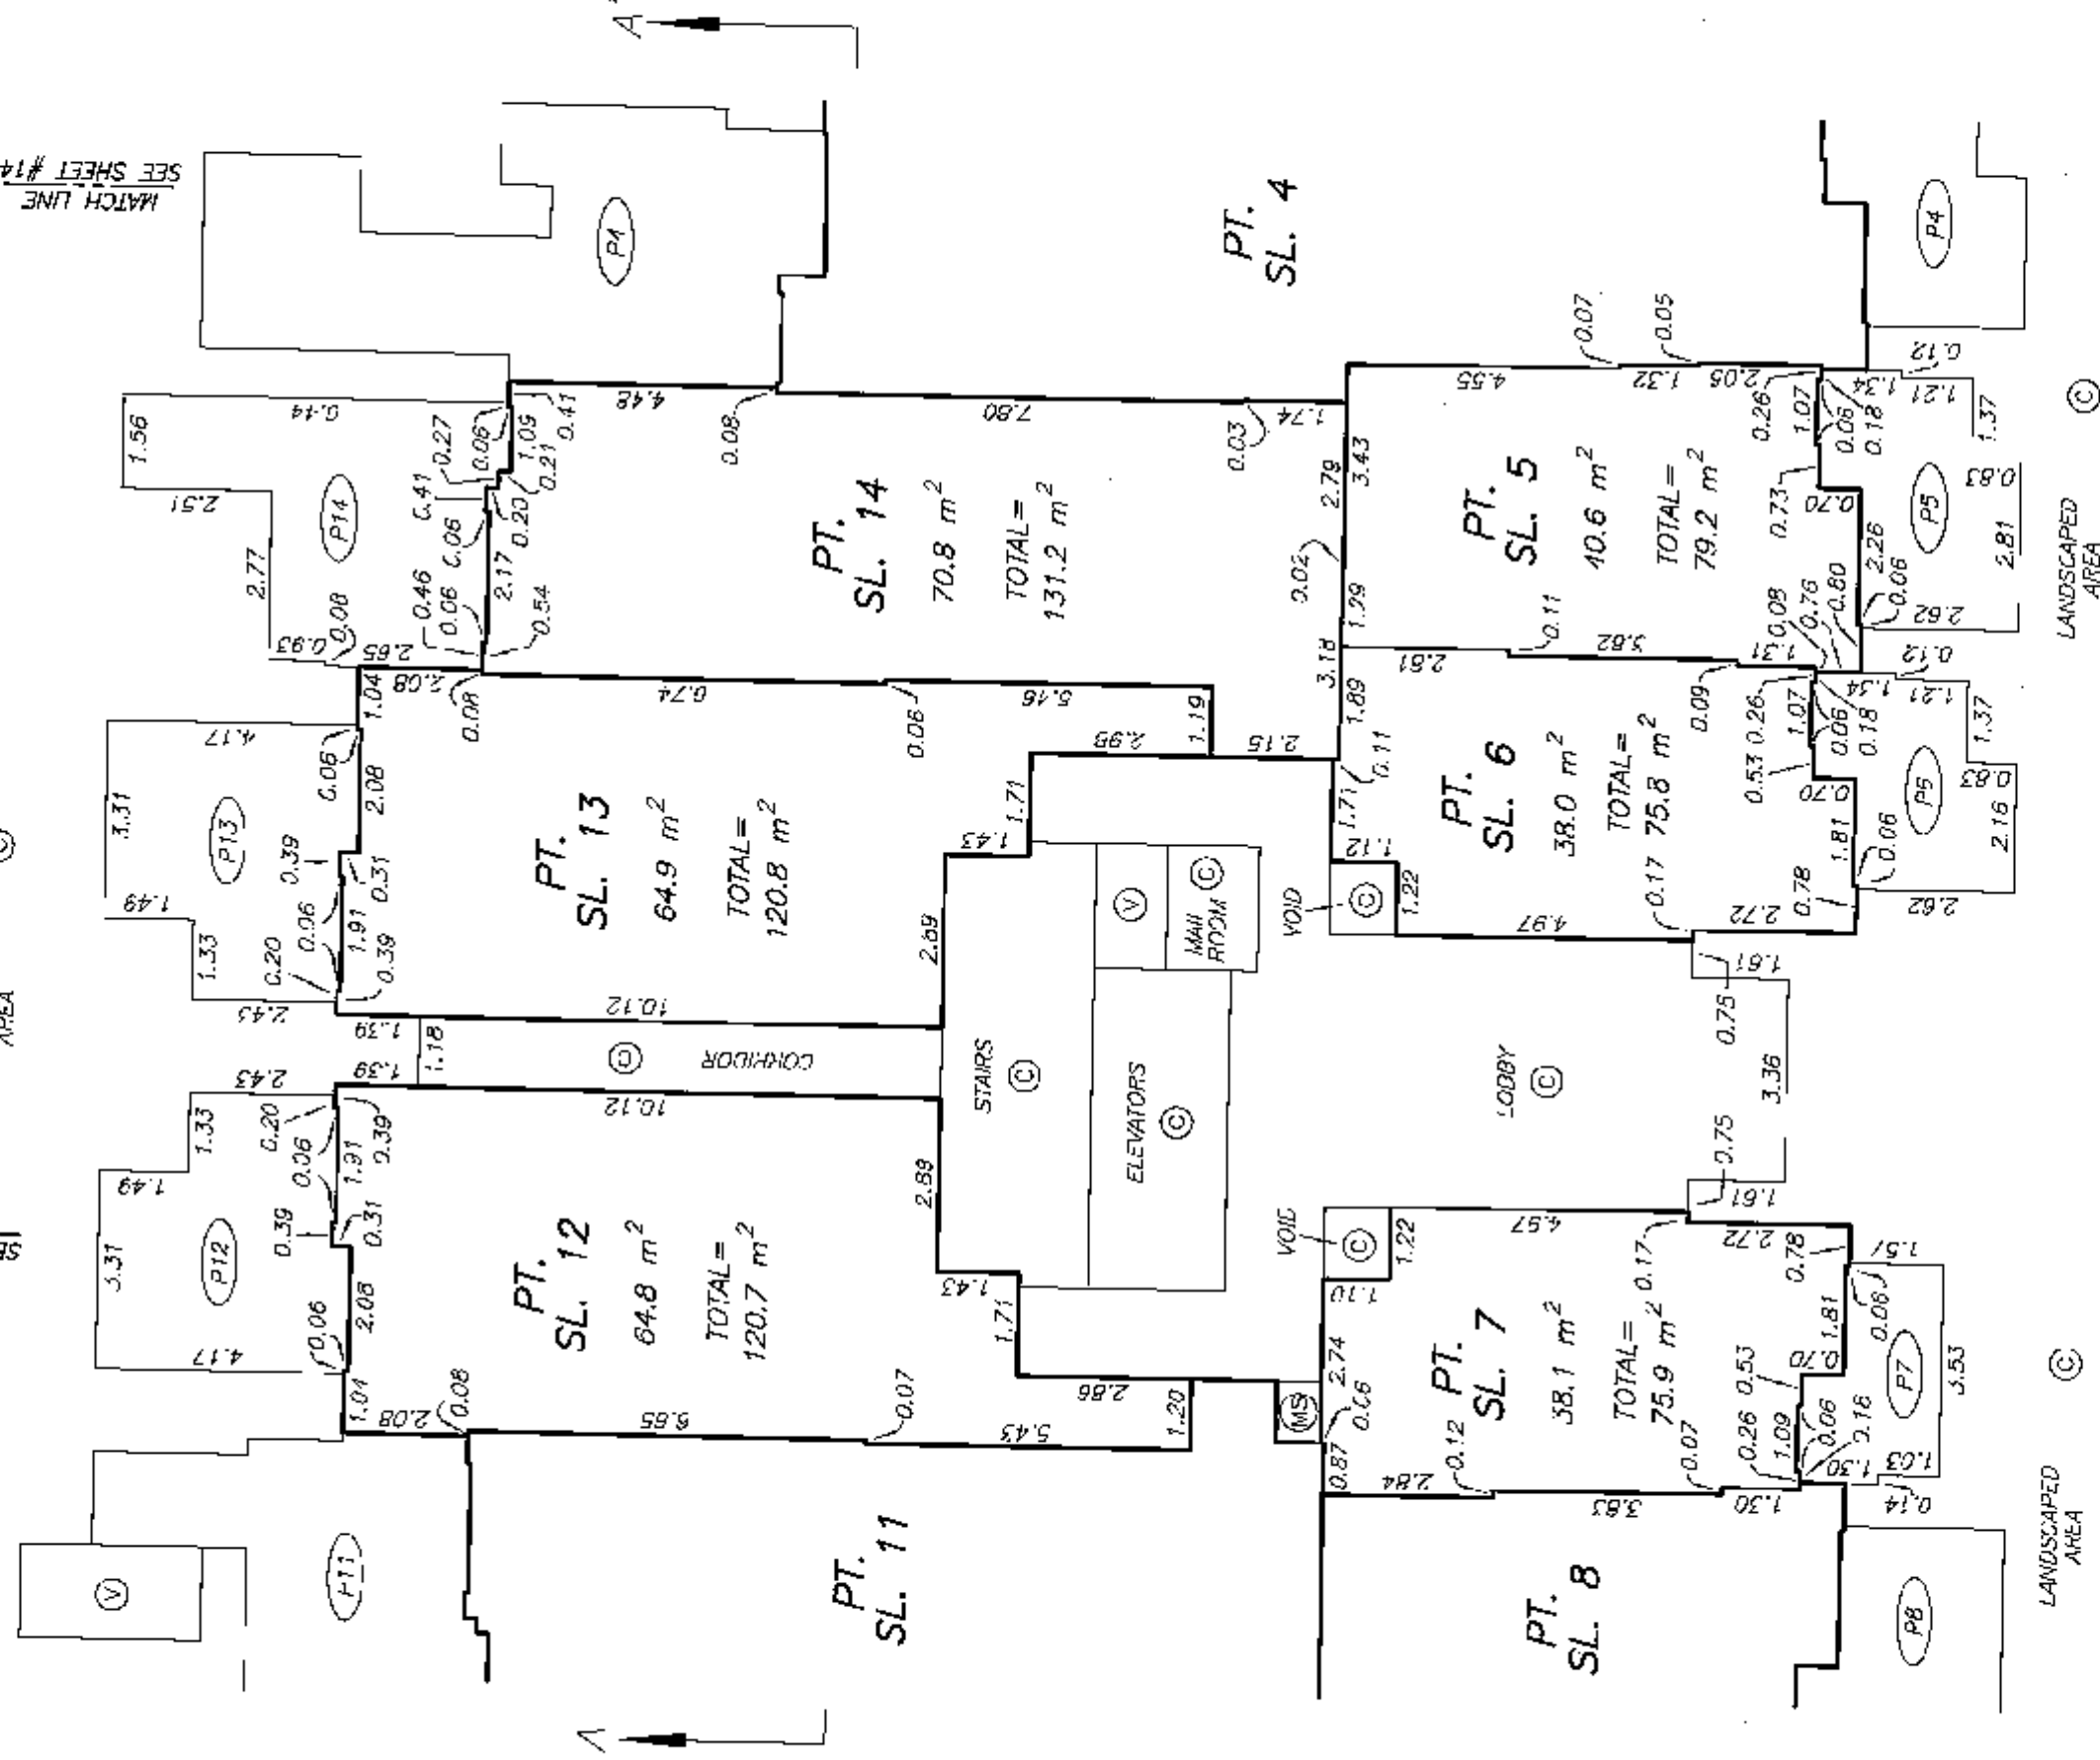

SEE SHEET #12
MATCH LINE

LANDSCAPED AREA

SEE SHEET #14
MATCH LINE

LANDSCAPED AREA

LEVEL 1 FLOOR PLAN EAST PORTION

STRATA PLAN BCS 2637




SCALE 1:125



ALL DISTANCES ARE IN METRES.

SEE SHEET #13
MATCH LINE

LANDSCAPED
AREA

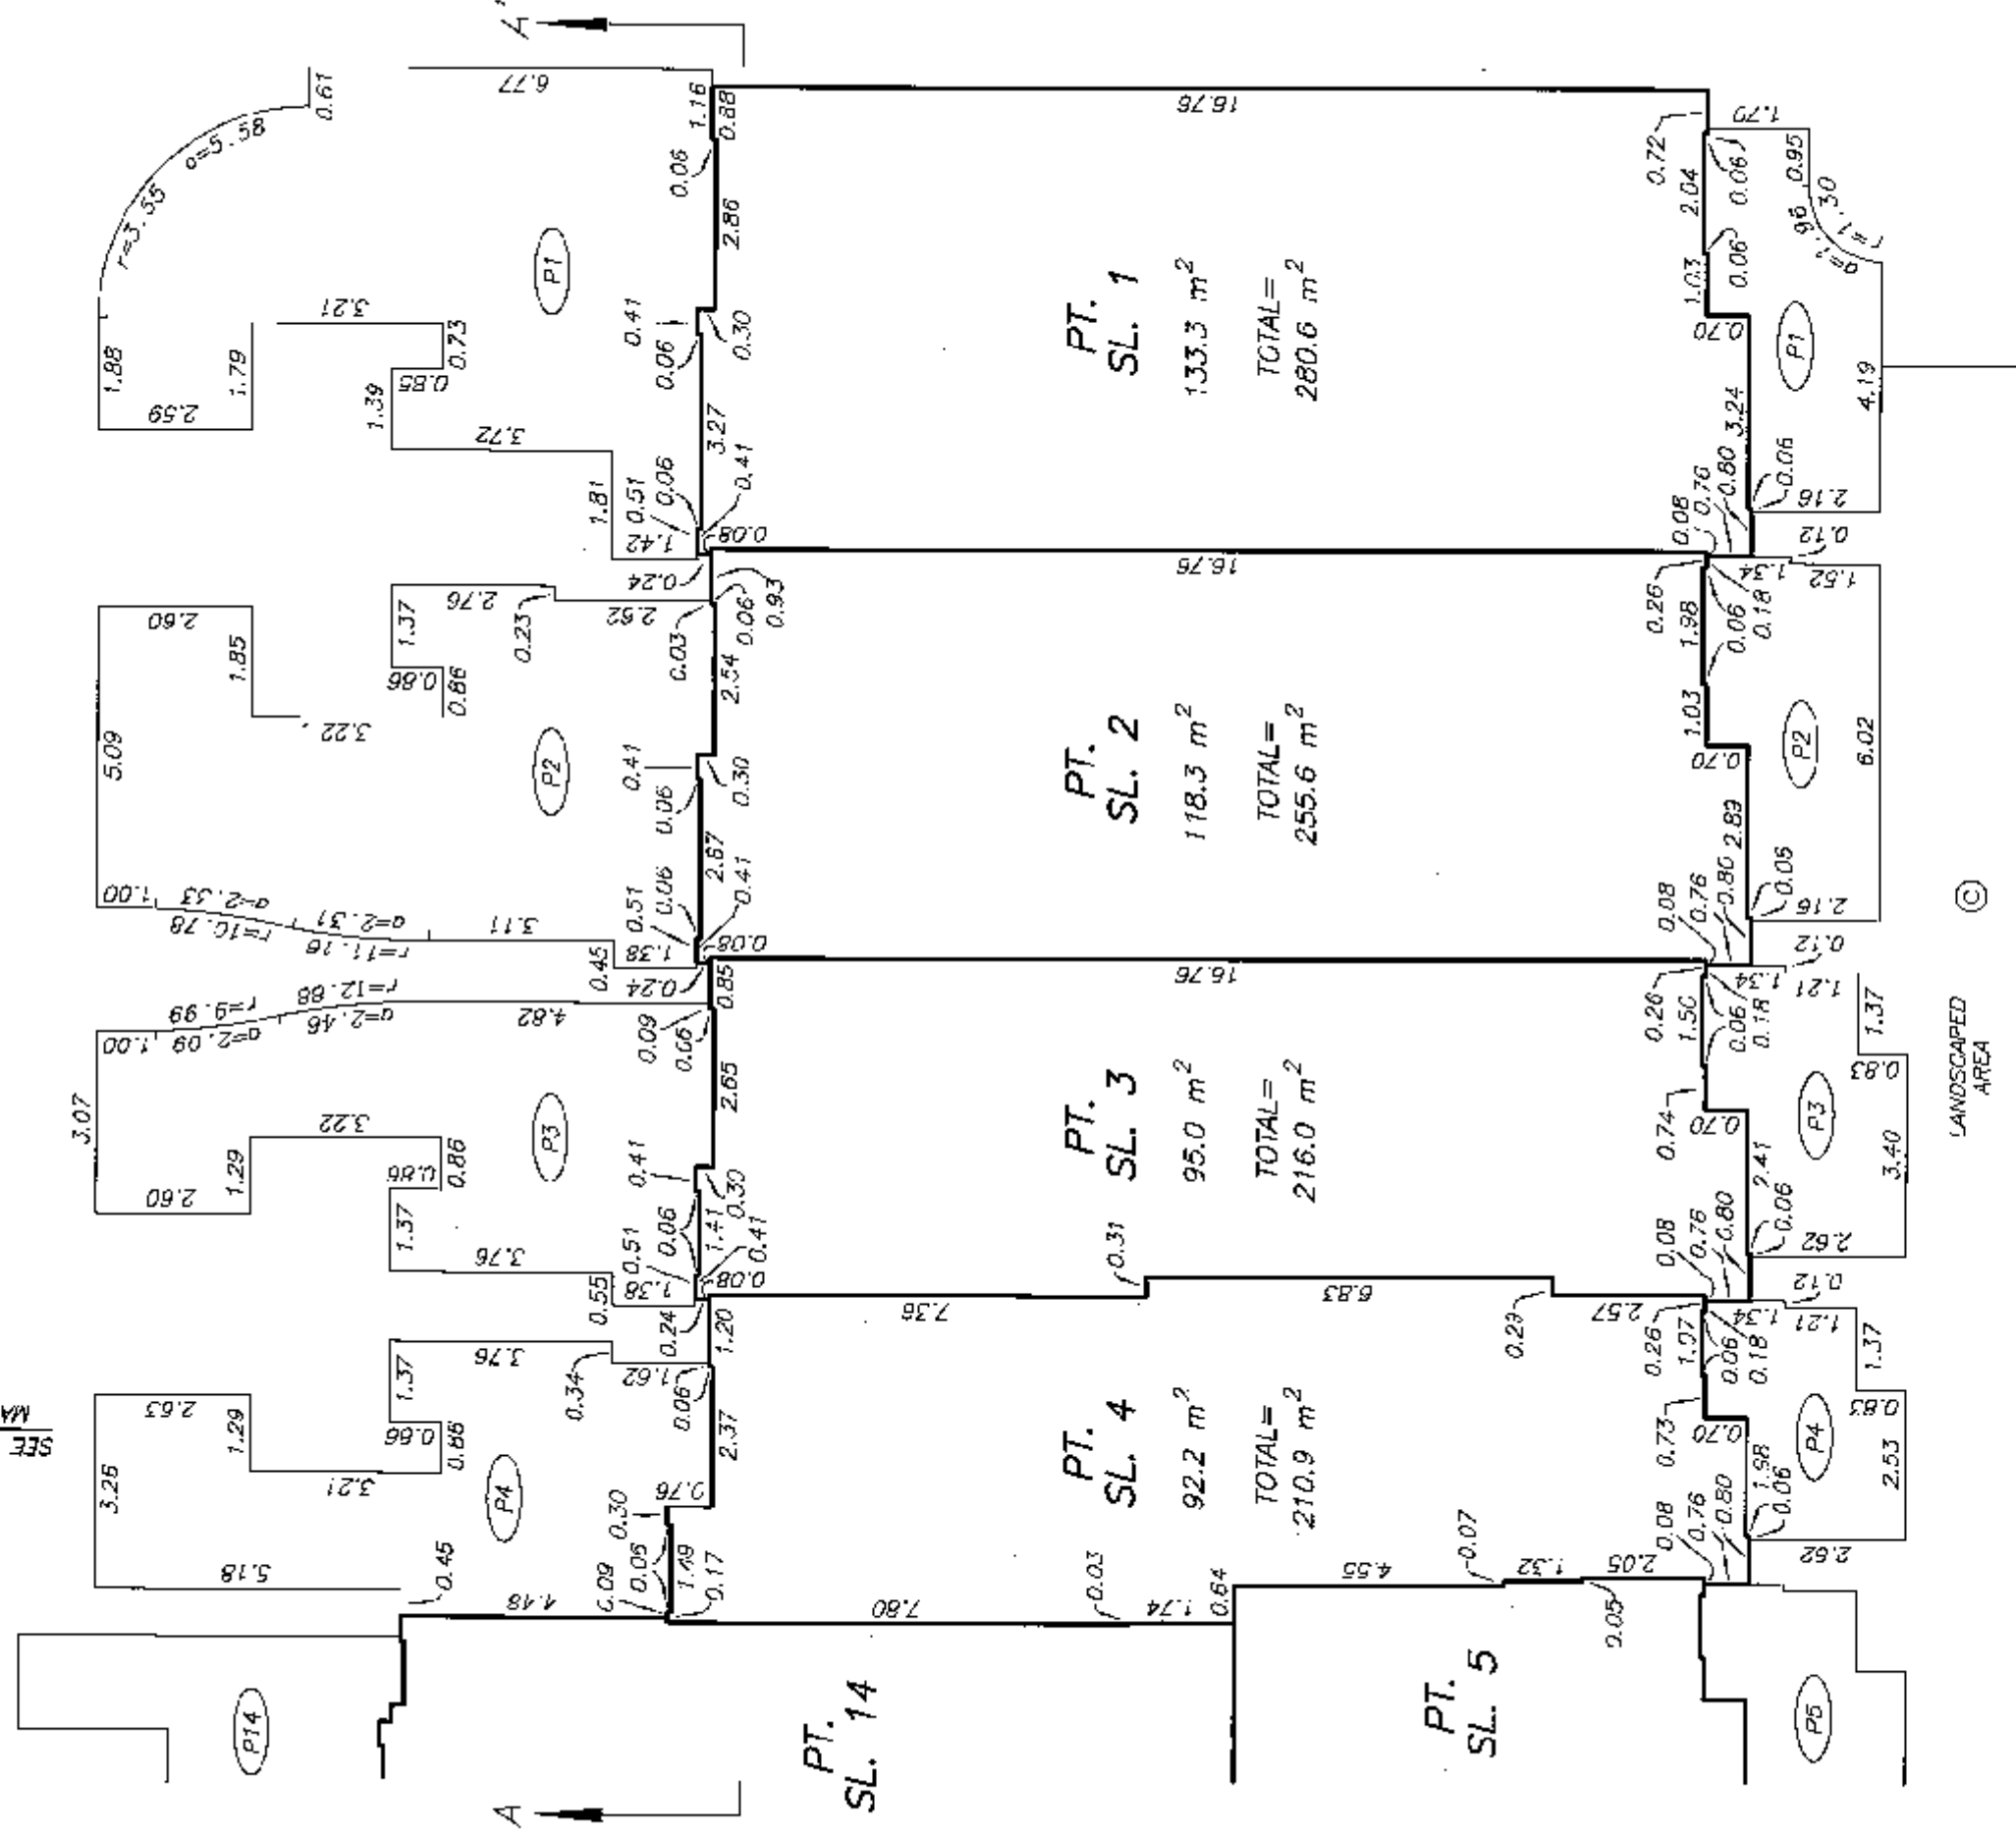

SEE SHEET #13
MATCH LINE

LANDSCAPED
AREA

LEVEL 2 FLOOR PLAN WEST PORTION

STRATA PLAN BCS 2637


SCALE 1:125



PERIMETER
OF FLOOR
BELOW



SEE SHEET #16
MATCH LINE

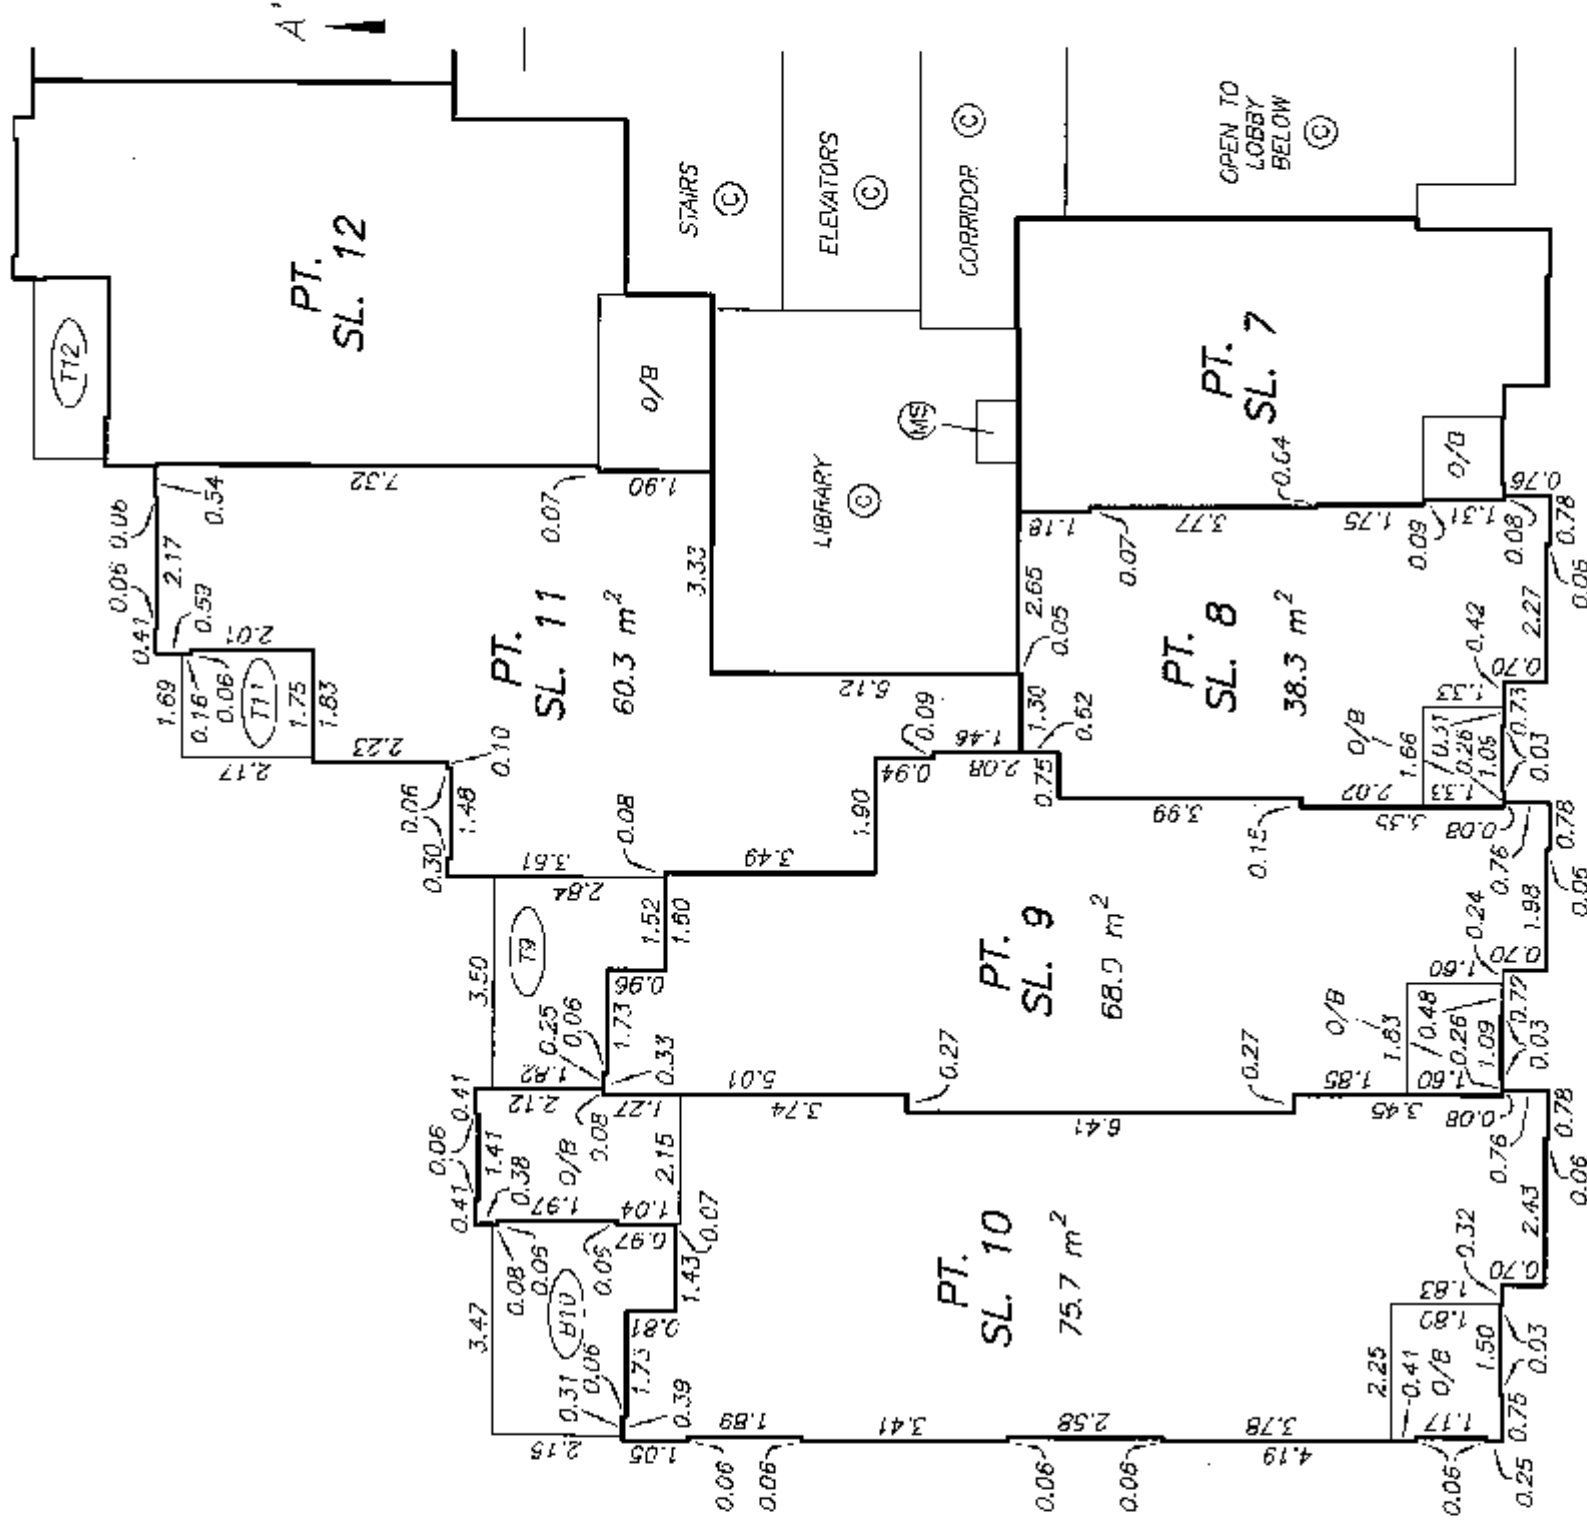

PERIMETER
OF FLOOR
BELOW

SEE SHEET #16
MATCH LINE

LEVEL 2 FLOOR PLAN
MIDDLE PORTION


STRATA PLAN BCS 2637



PERIMETER
OF FLOOR
BELOW

SEE SHEET #15
MATCH LINE

MATCH LINE
SEE SHEET #17

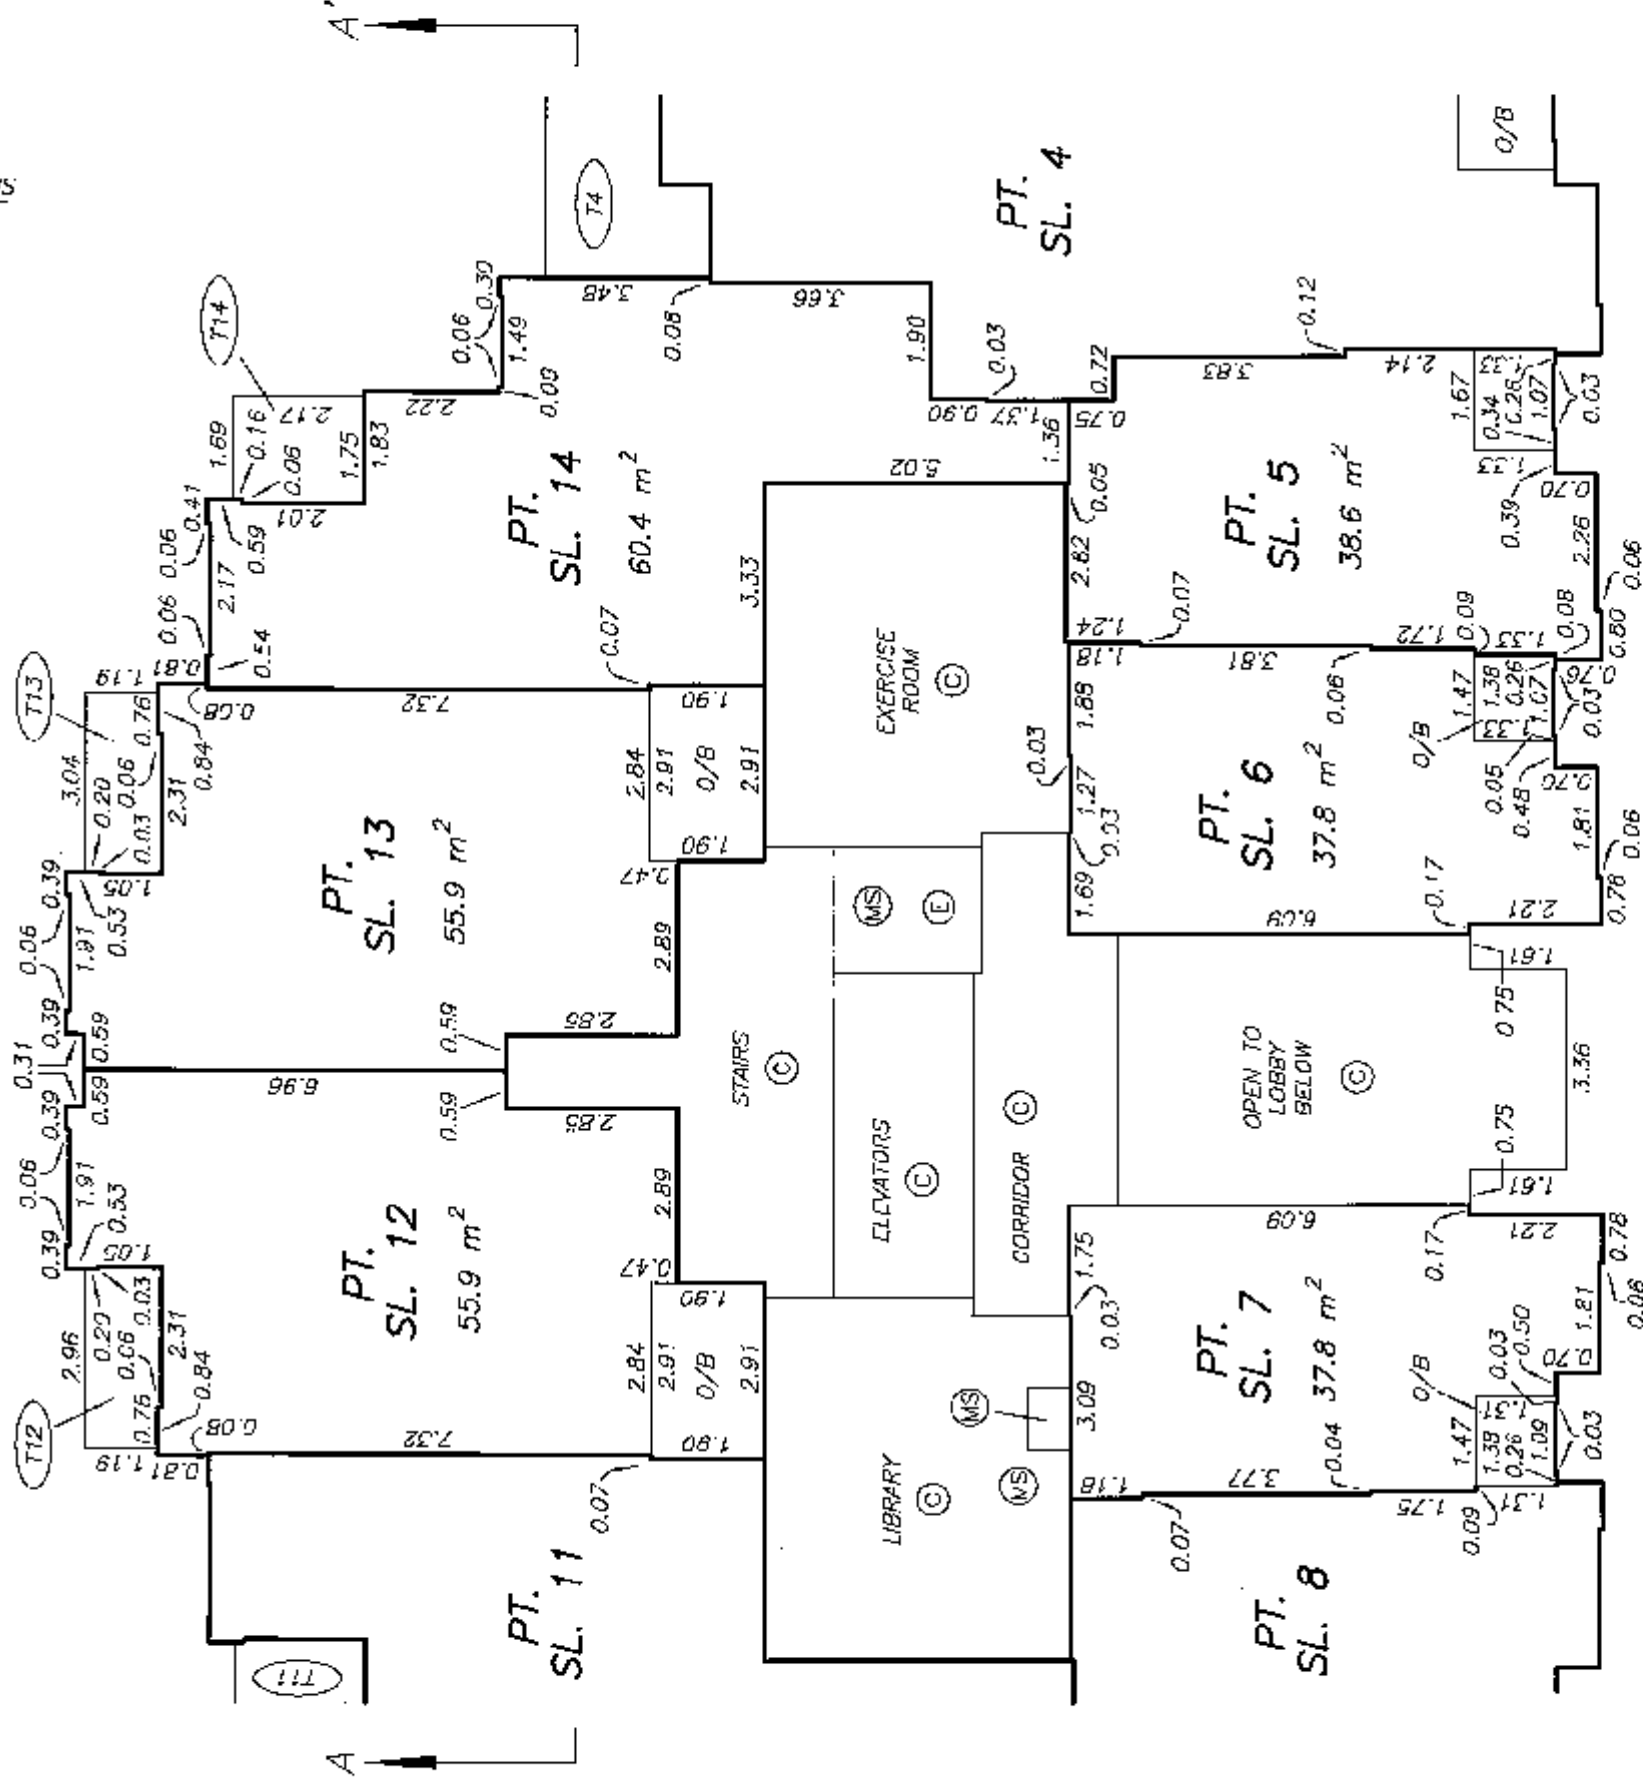

SEE SHEET #15
MATCH LINE

MATCH LINE
SEE SHEET #17

PERIMETER
OF FLOOR
BELOW

LEVEL 2 FLOOR PLAN
EAST PORTION

STRATA PLAN BCS 2637



SCALE 1:125




ALL DISTANCES ARE IN METRES.

PERIMETER
OF FLOOR
BELOW

SEE SHEET #16
MATCH LINE

A

A'

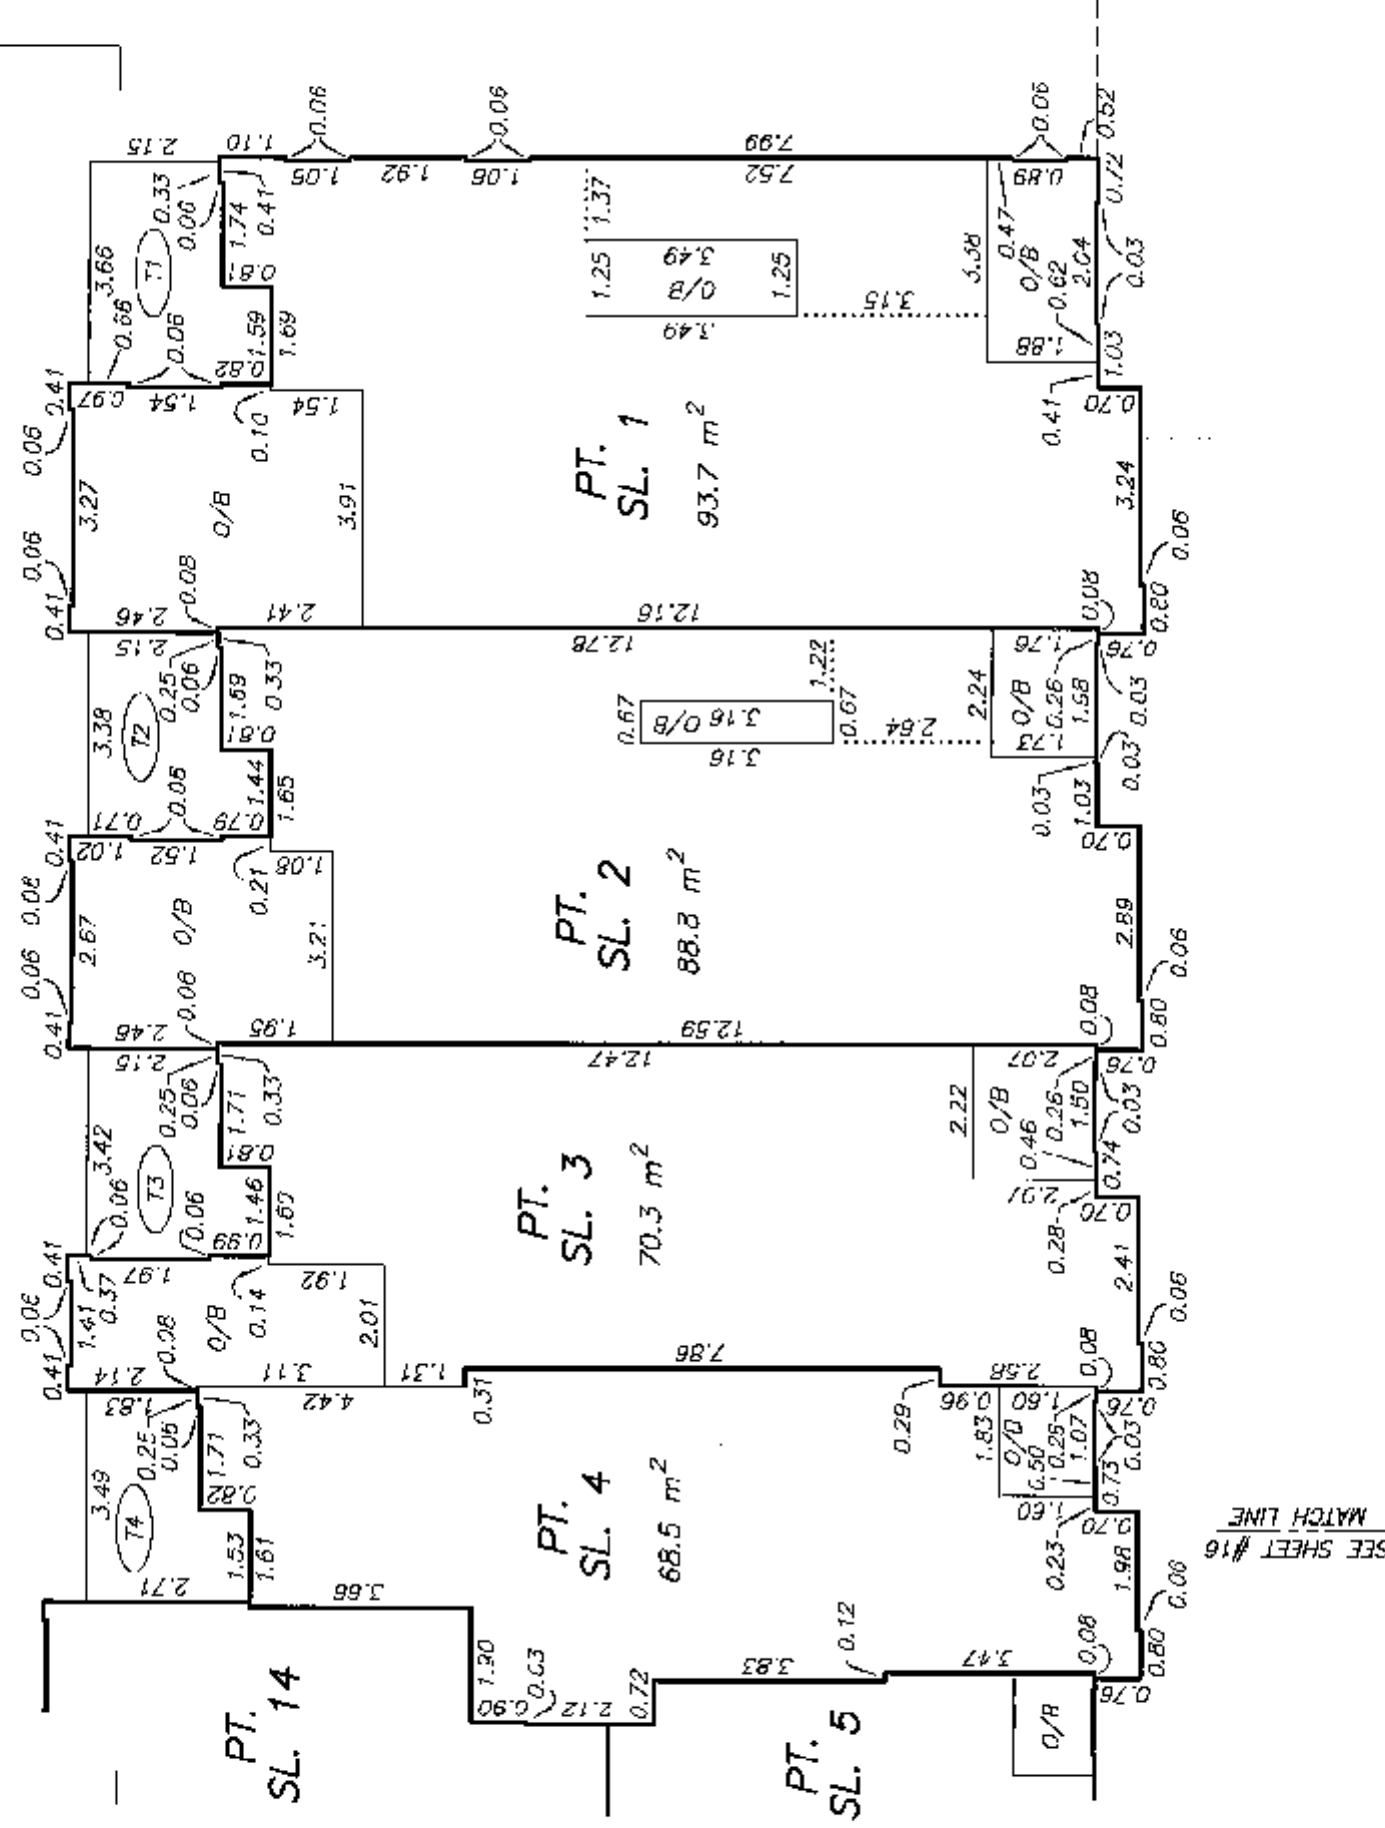

SEE SHEET #16
MATCH LINE

PERIMETER
OF FLOOR
BELOW

DATE : SEPTEMBER 5, 2007
M.E.S.

DRAWING # 30603-9
FILE # 30603-9-L2


ORIGINAL

LEVEL 3 FLOOR PLAN
WEST PORTION

STRATA PLAN BCS 2637



SEE SHEET #19
MATCH LINE

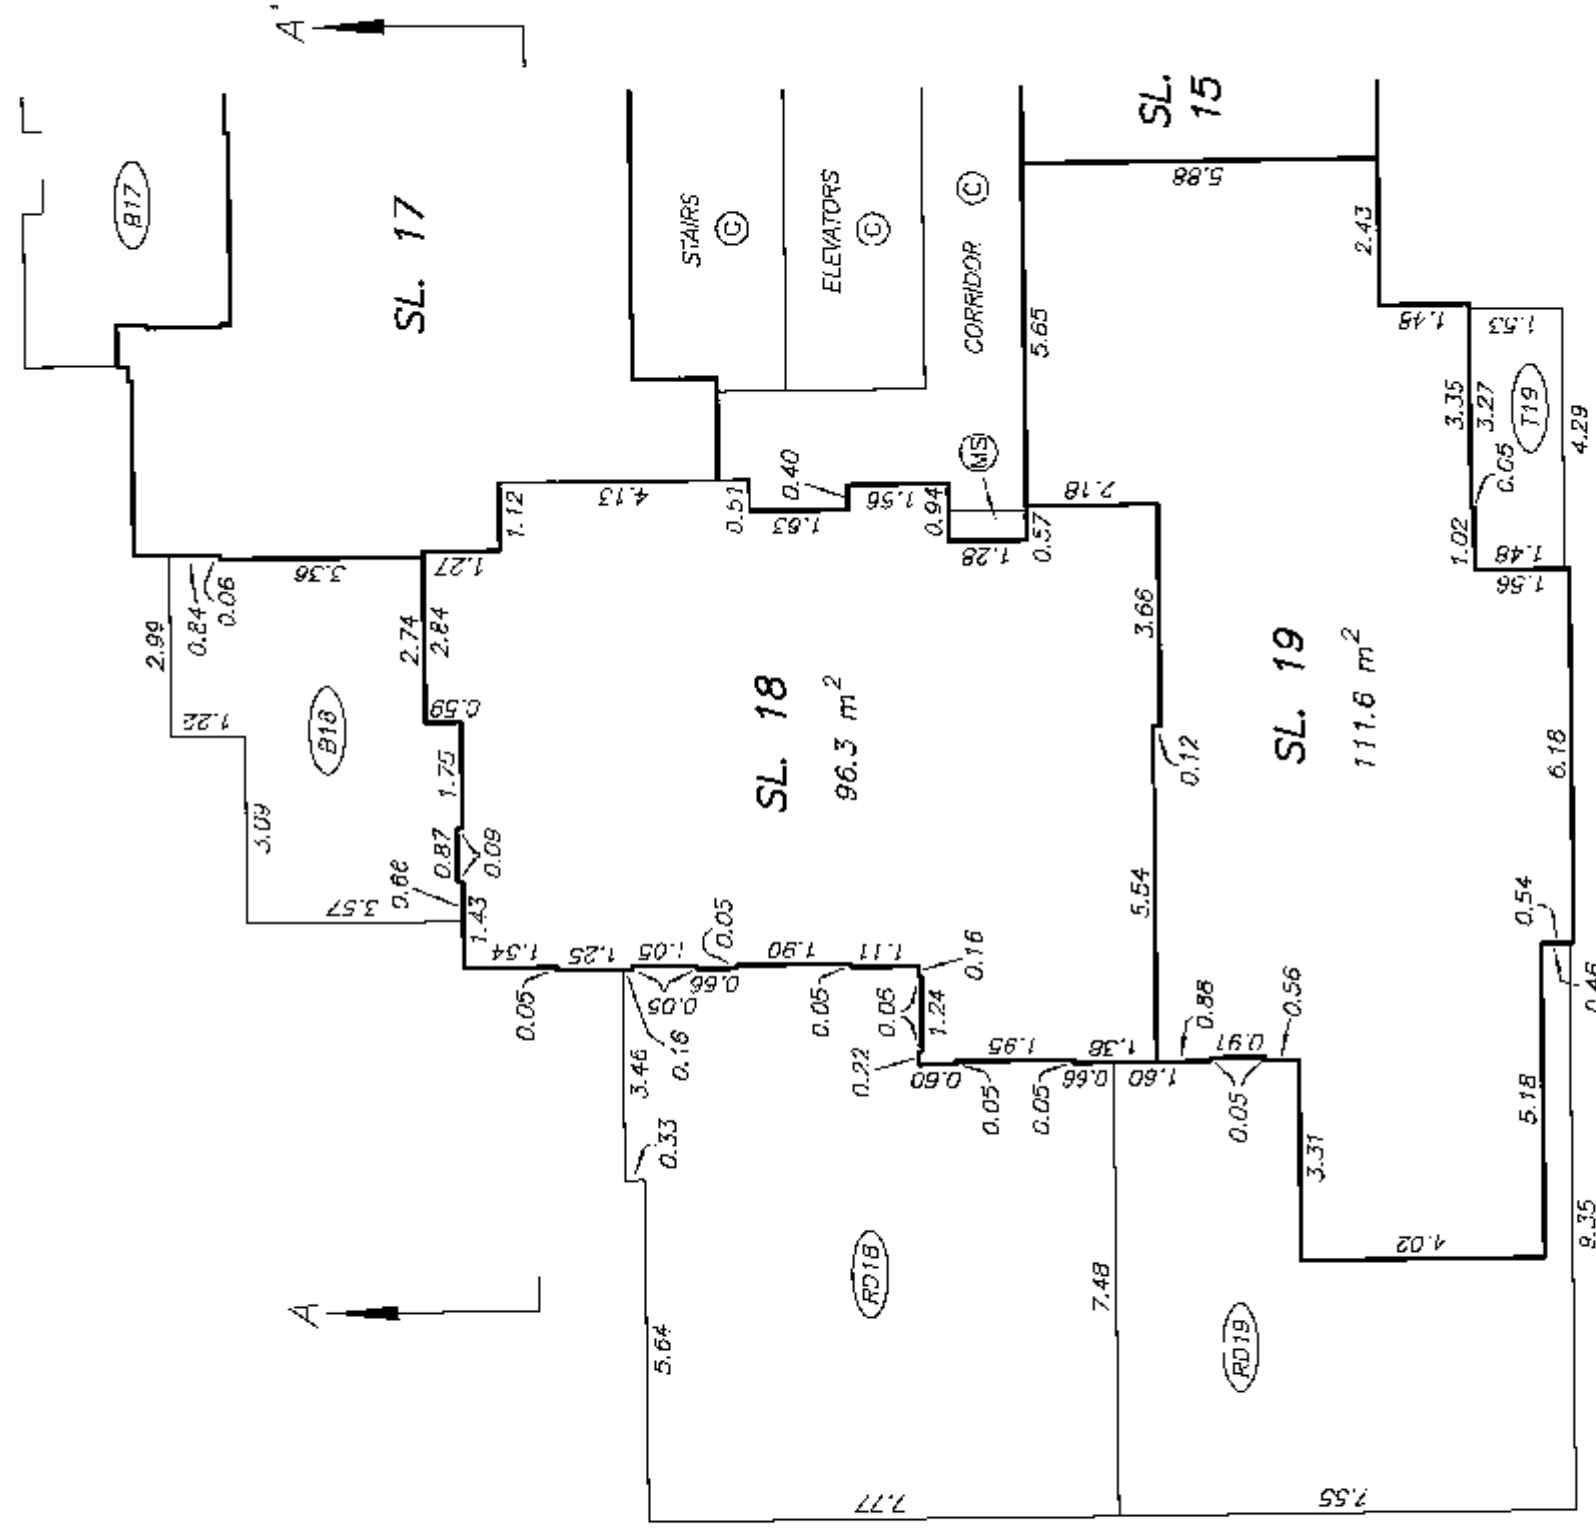


SEE SHEET #19
MATCH LINE

LEVEL 3 FLOOR PLAN
MIDDLE PORTION

STRATA PLAN BCS 2637




SCALE 1:125
0 2 4
ALL DISTANCES ARE IN METRES.

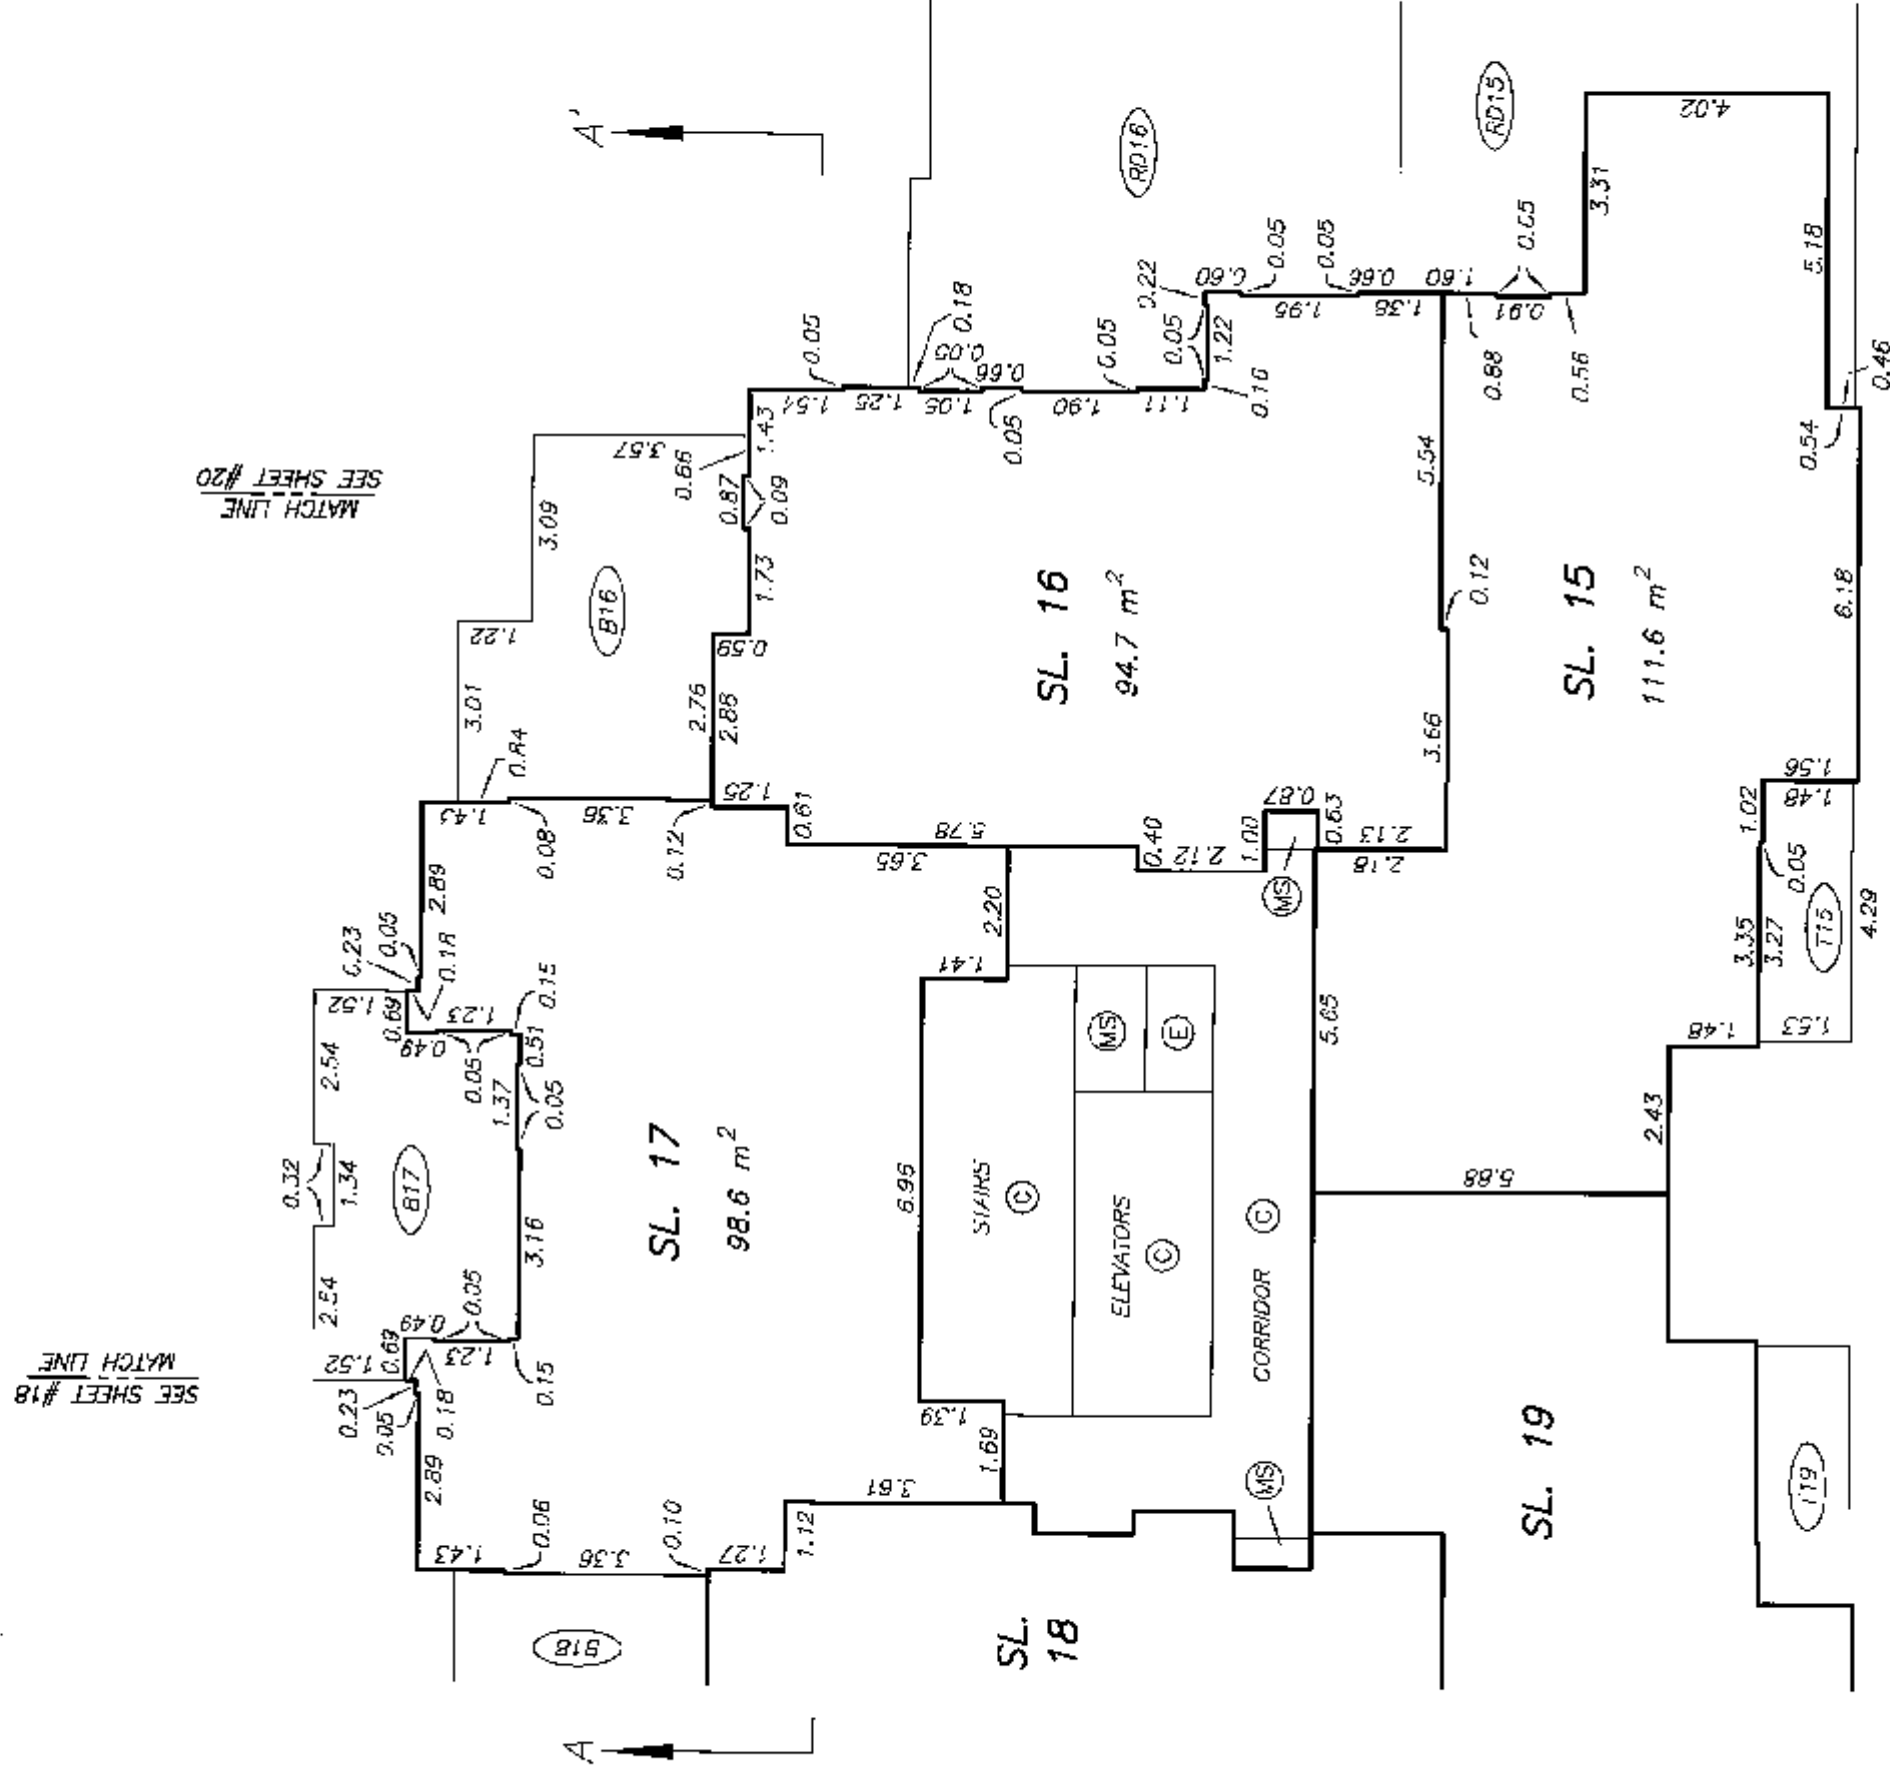


LEVEL 3 FLOOR PLAN
EAST PORTION

STRATA PLAN BCS 2637

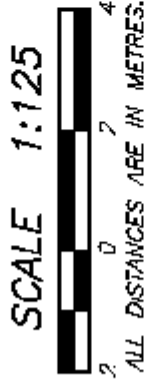

SEE SHEET #19
MATCH LINE

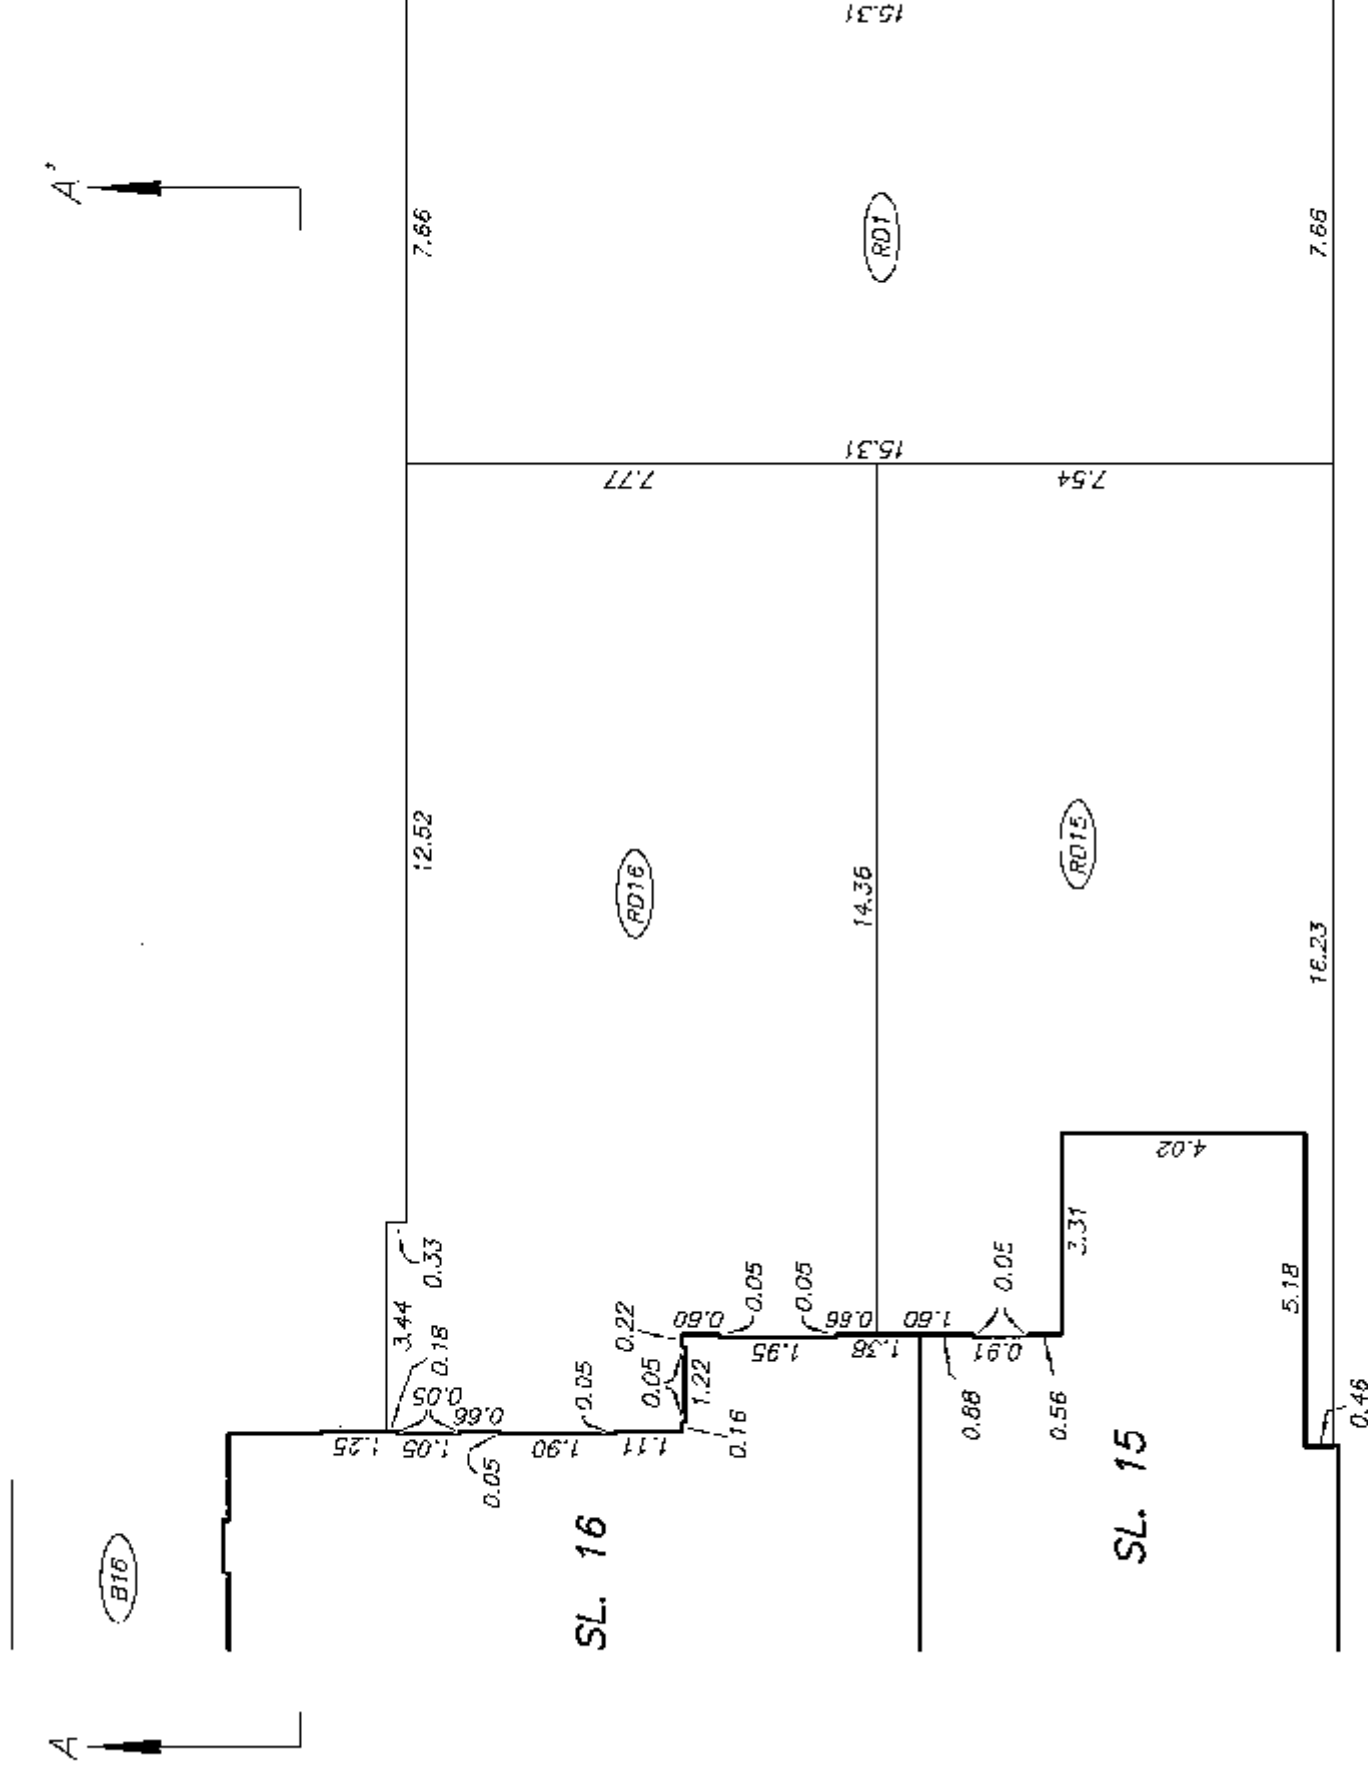


SEE SHEET #19
MATCH LINE

LEVEL 6
FLOOR PLAN

STRATA PLAN BCS 2637

SCALE 1:125
0 2 4
ALL DISTANCES ARE IN METRES.

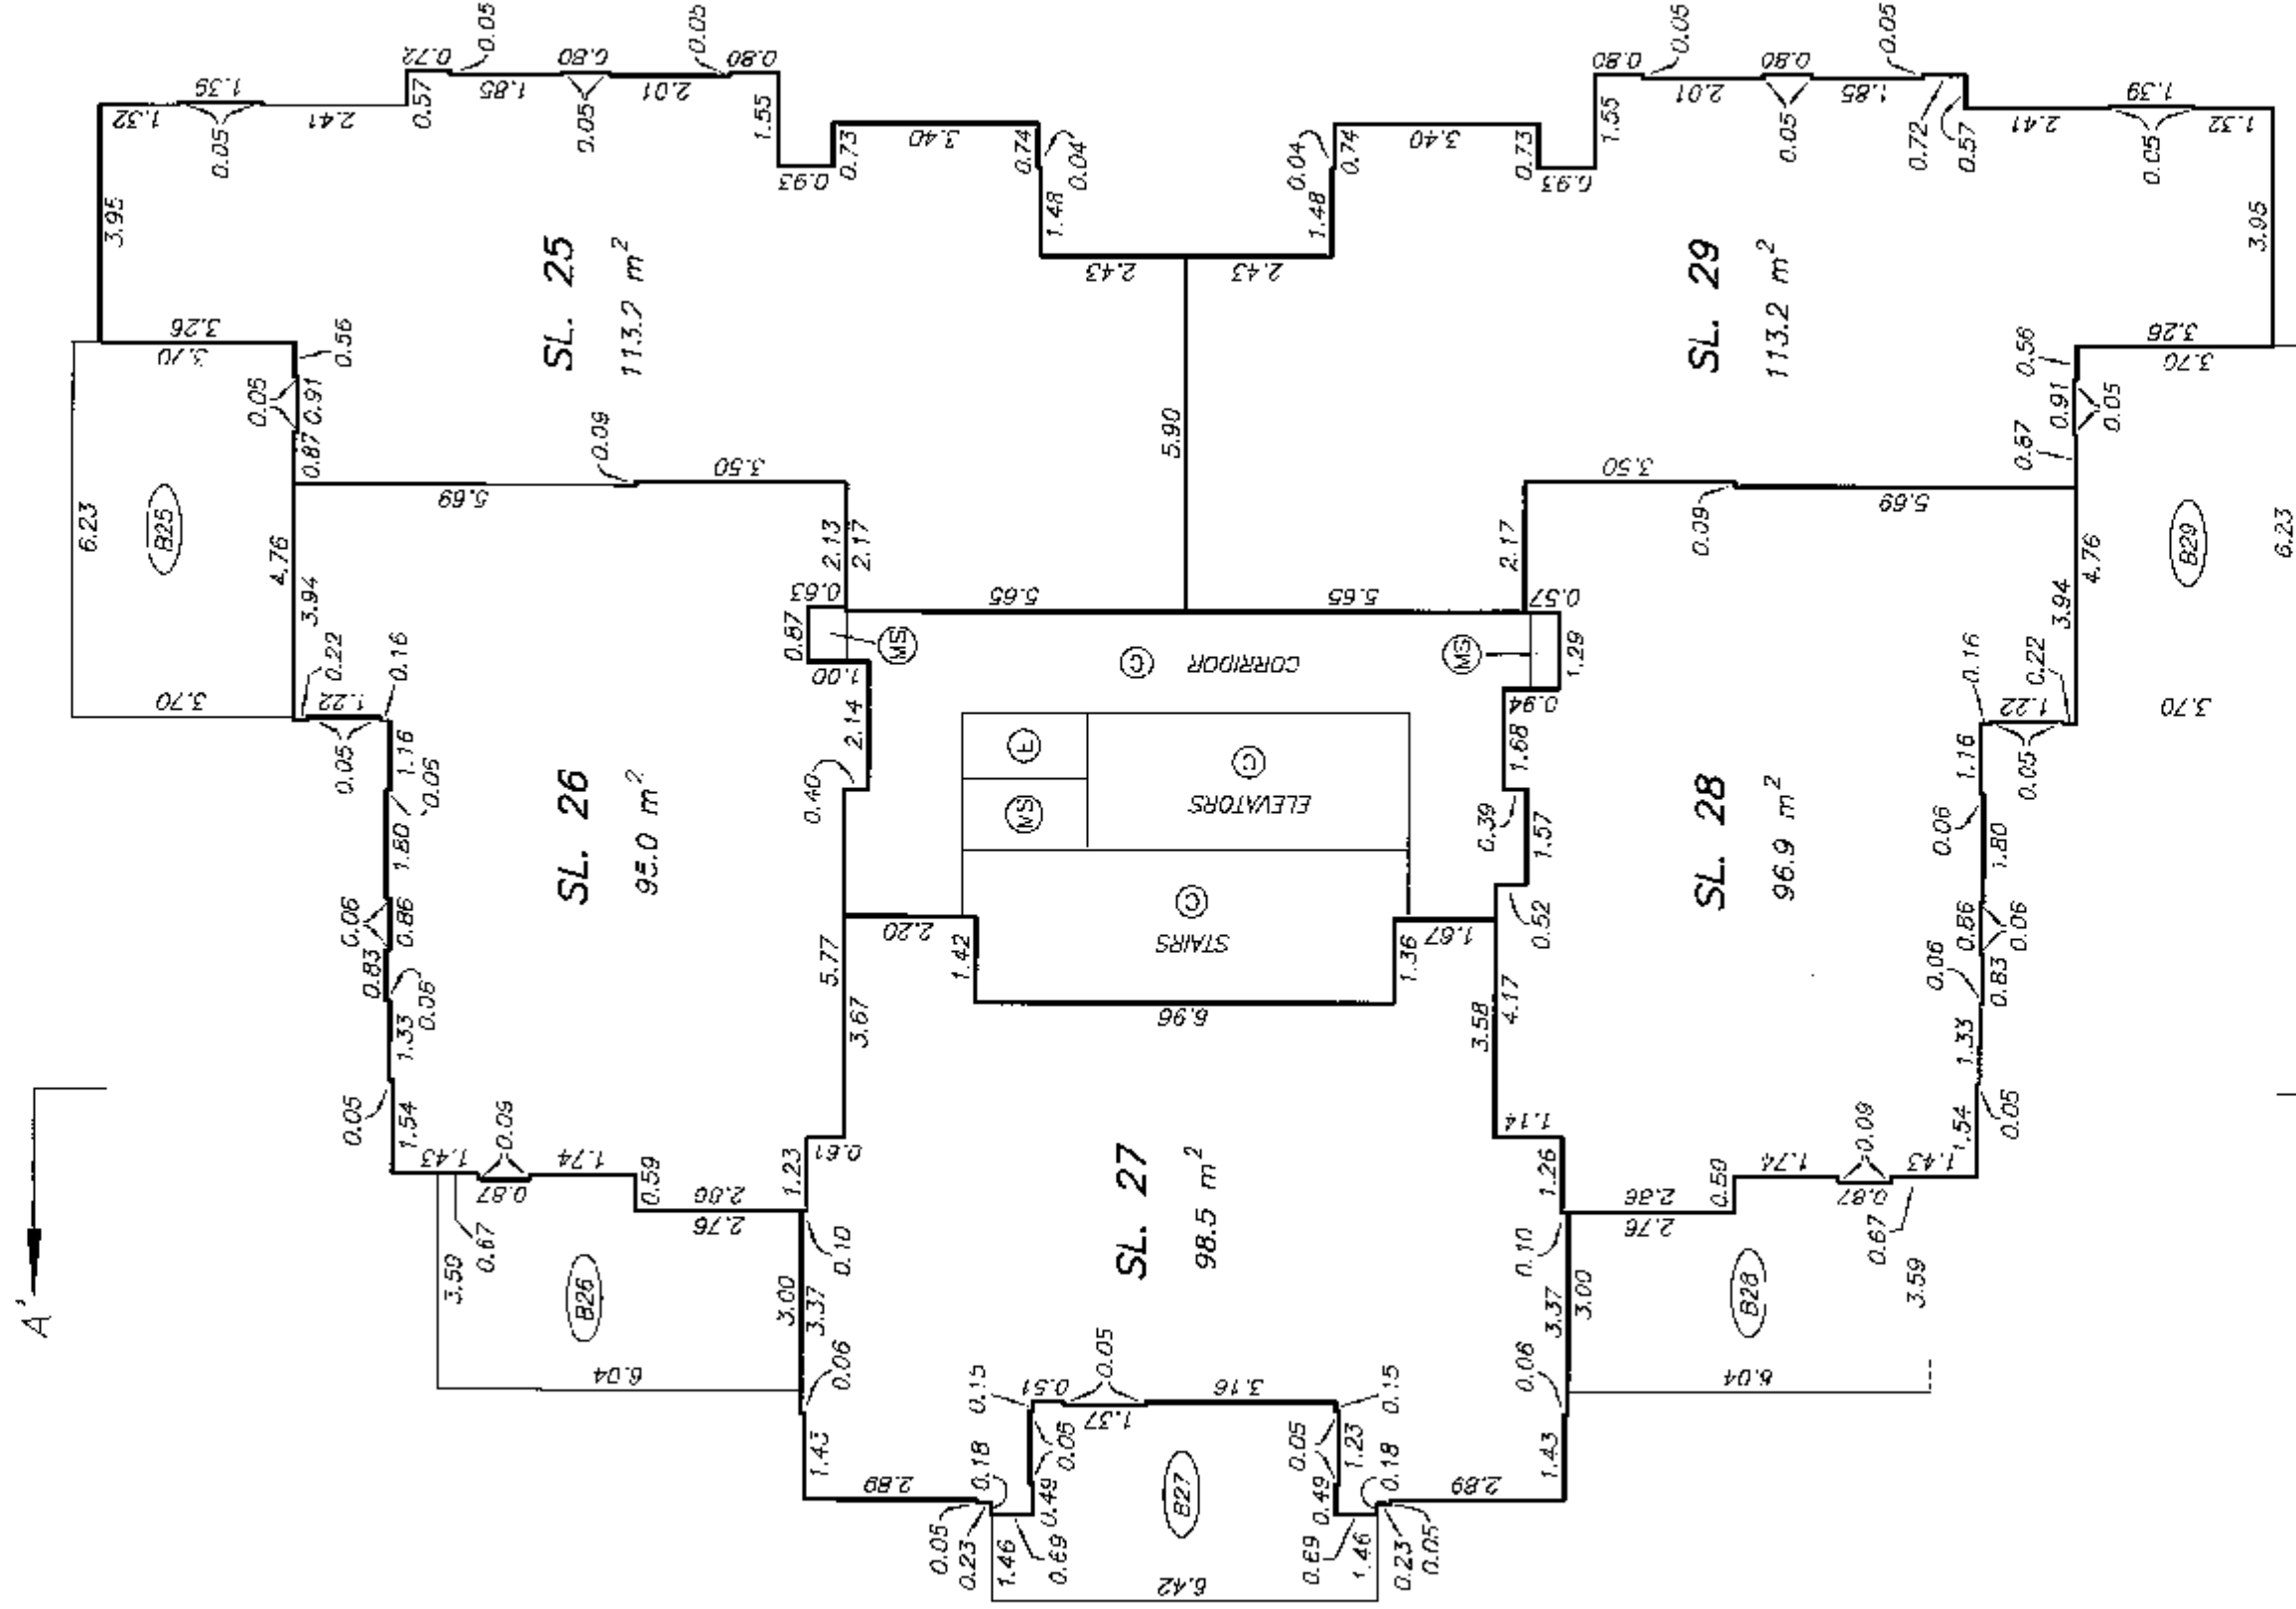


STRATA PLAN BCS 2637

LEVEL 7 FLOOR PLAN



SCALE 1:125
0 2 4
ALL DISTANCES ARE IN METRES.

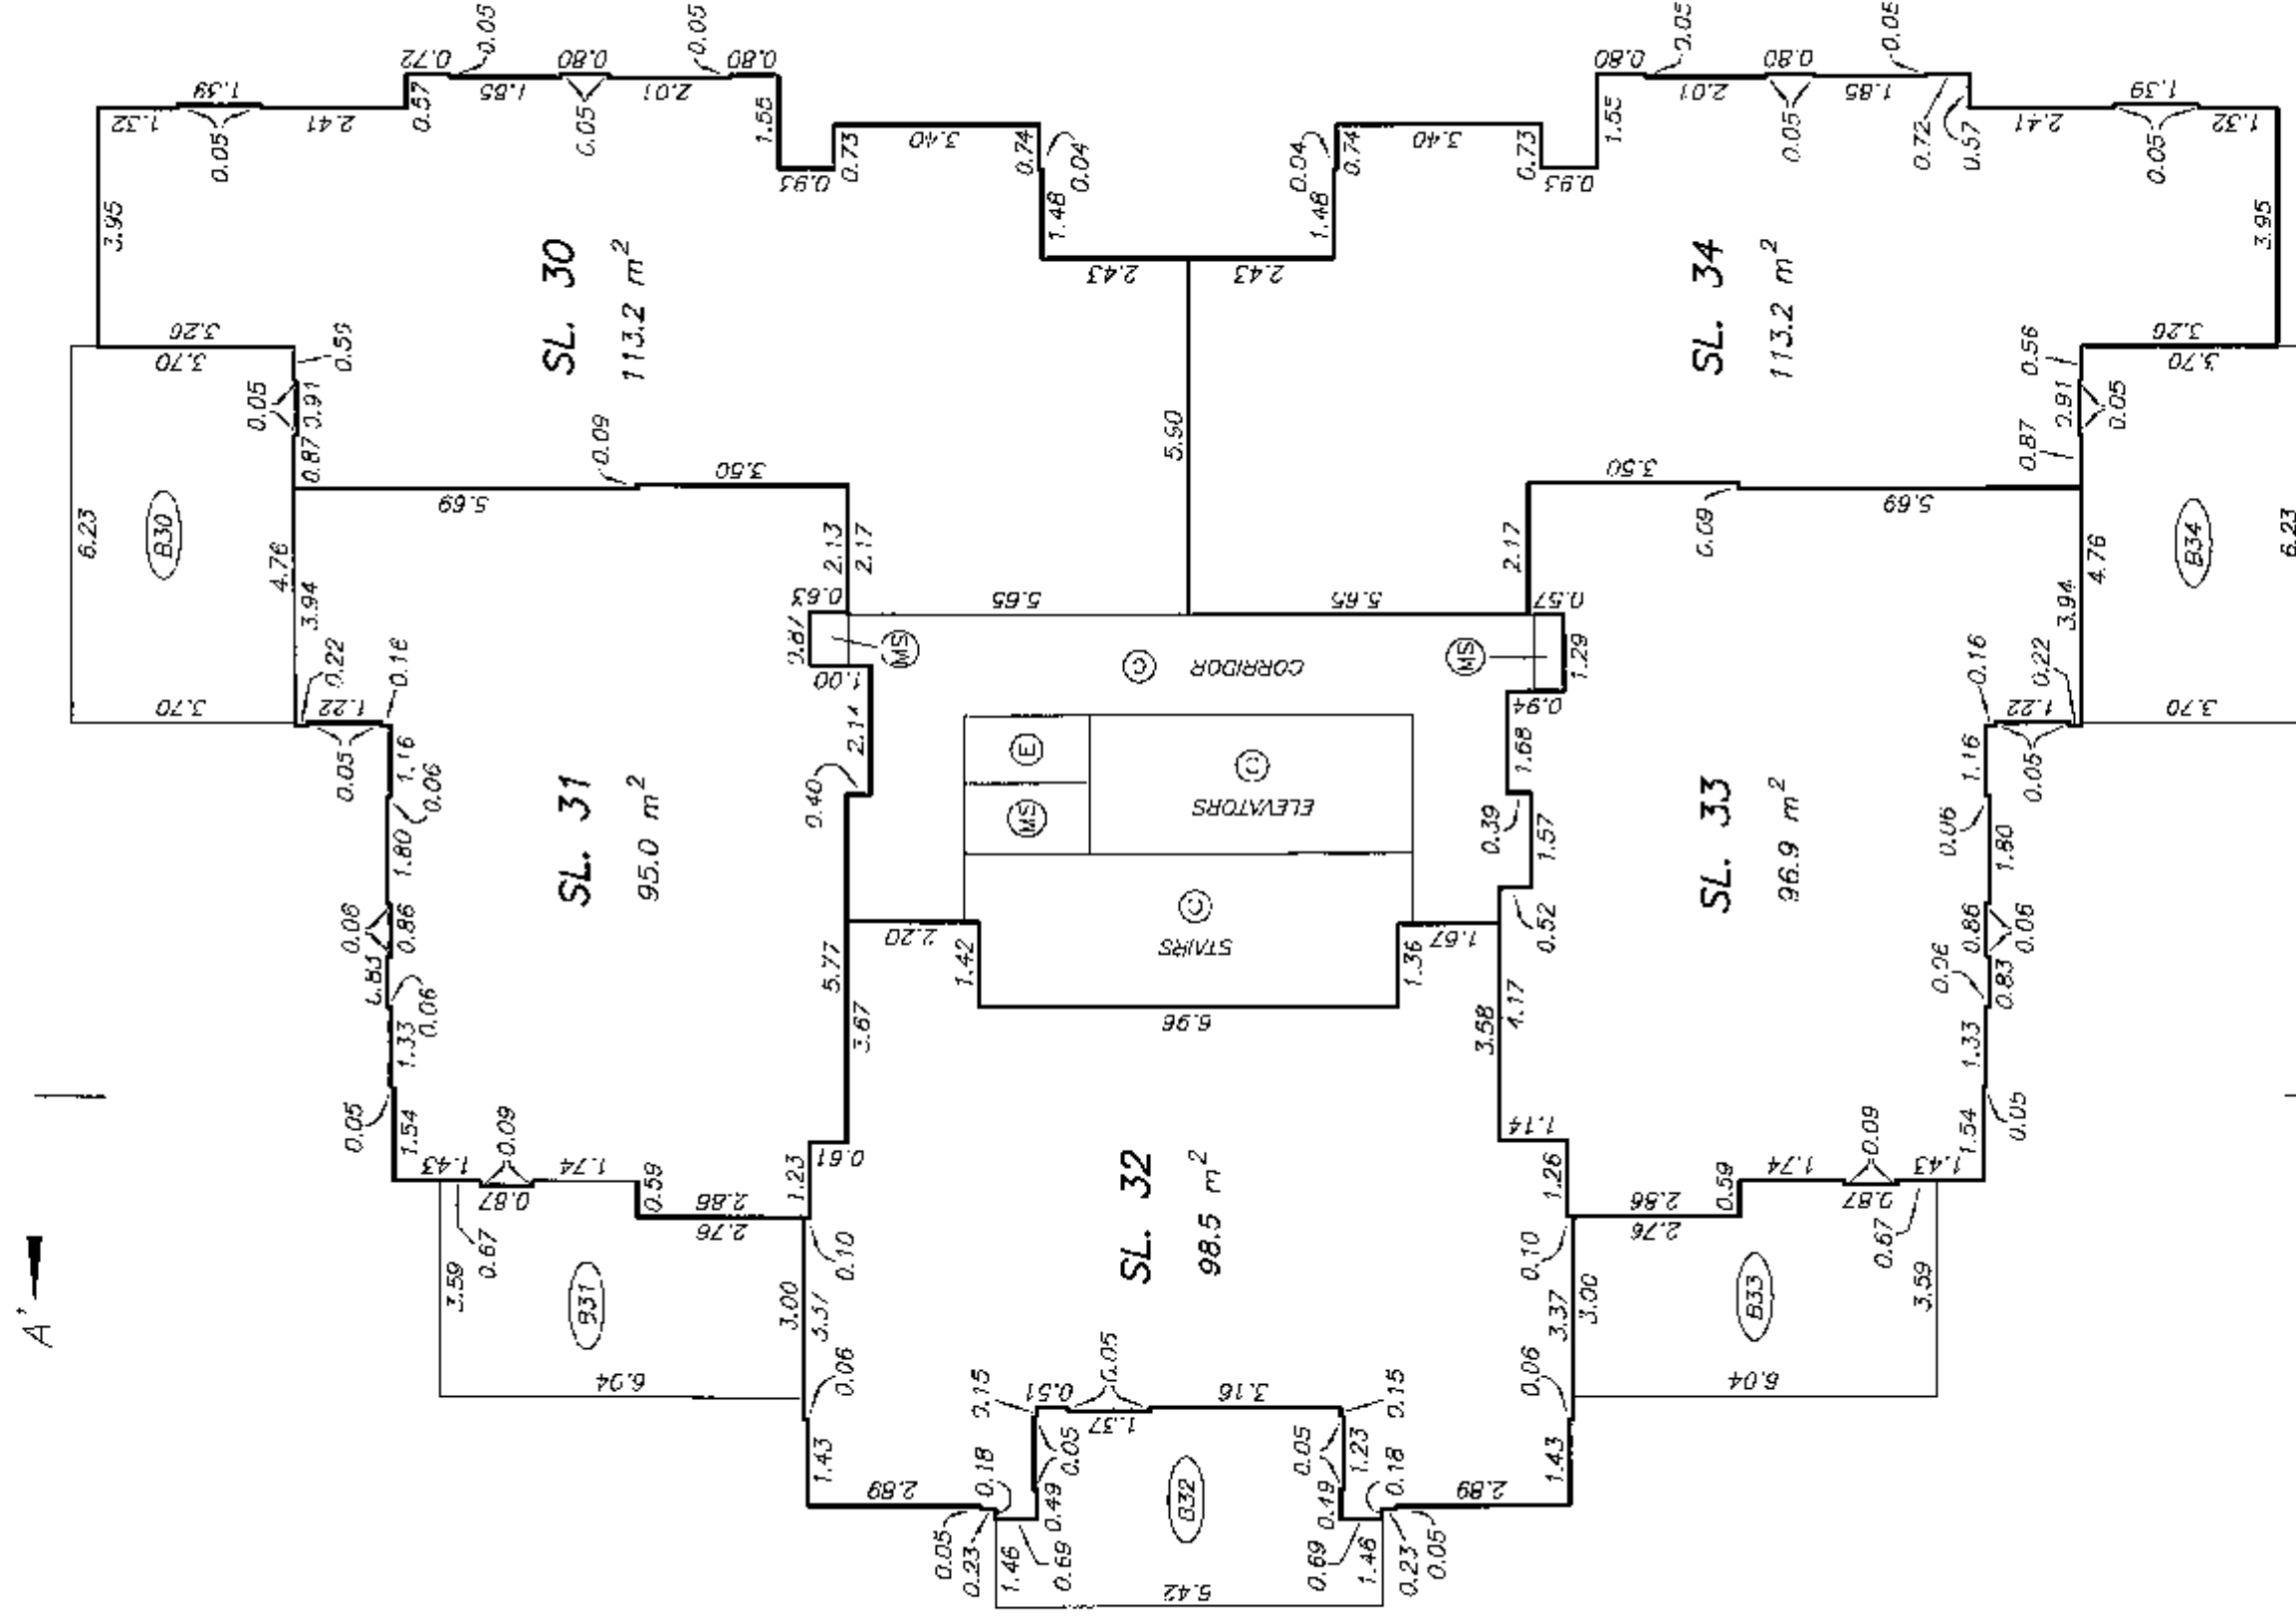


DATE : SEPTEMBER 5, 2007
M.E.S.

DRAWING # 30603-9
FILE # 30603-9_L7

ORIGINAL

LEVEL 8
FLOOR PLAN

STRATA PLAN BCS 2637

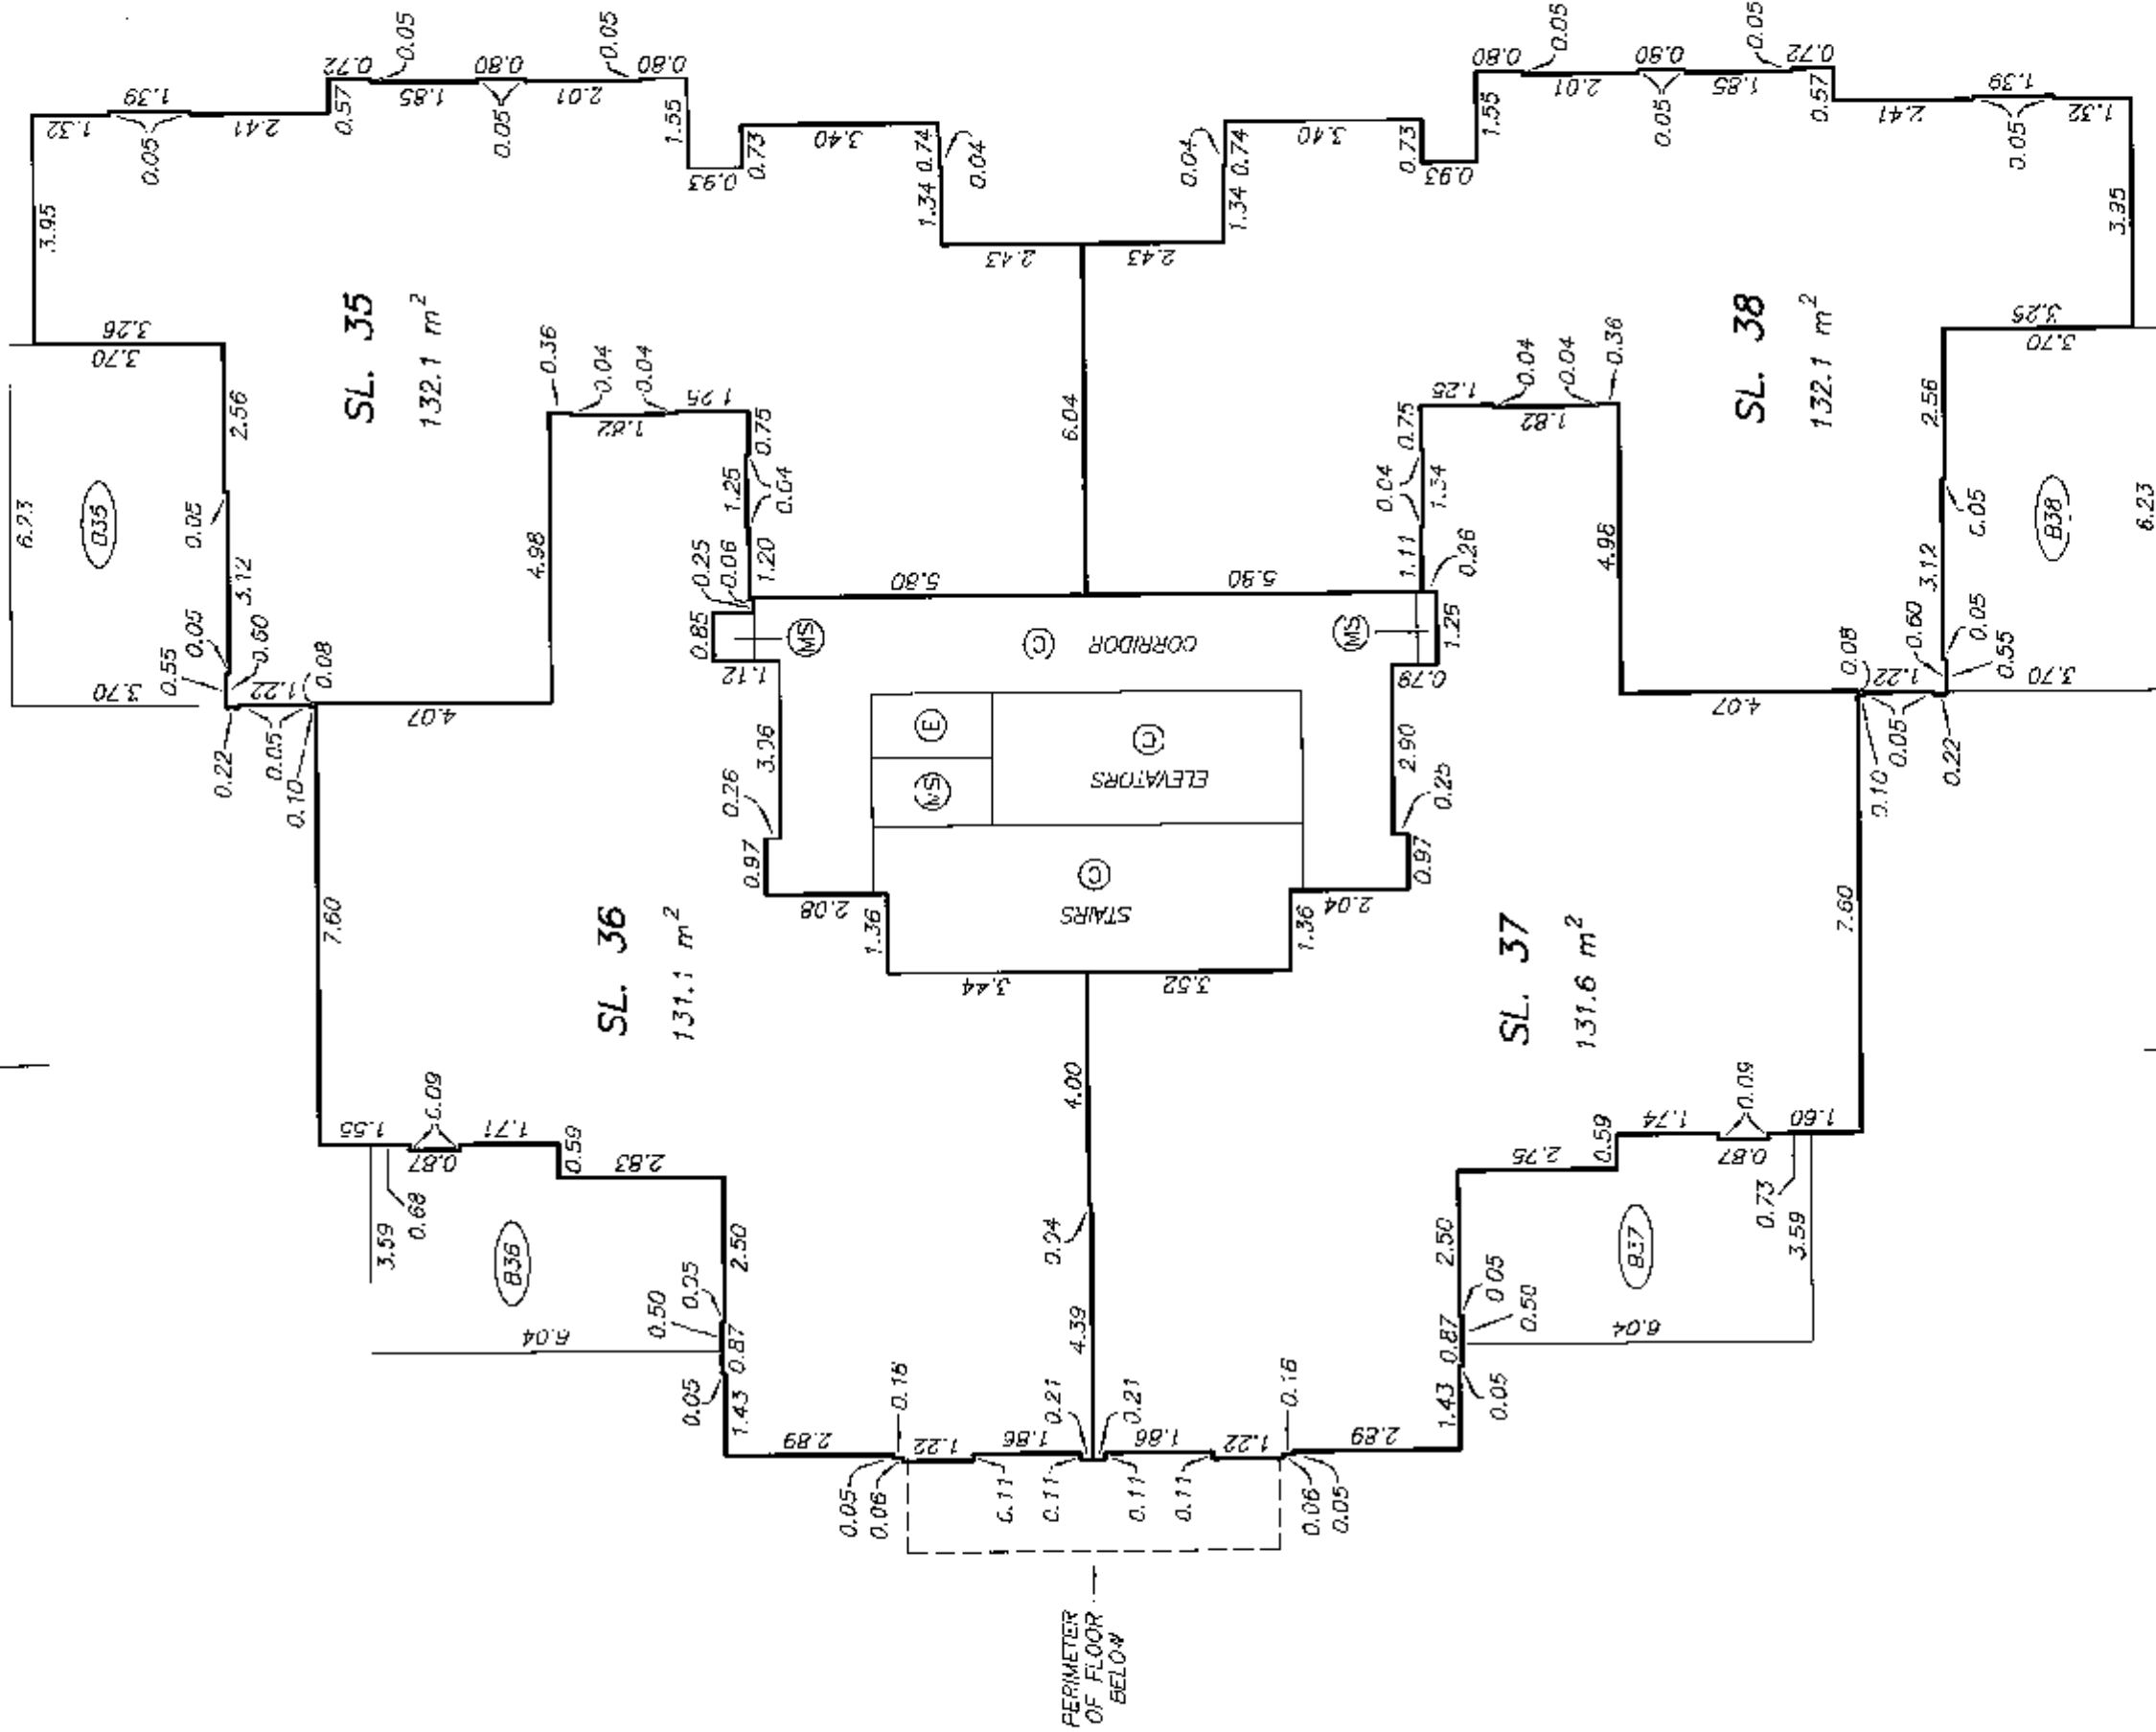

STRATA PLAN BCS 2637


LEVEL 9 FLOOR PLAN



SCALE 1:125

ALL DISTANCES ARE IN METRES.

A'

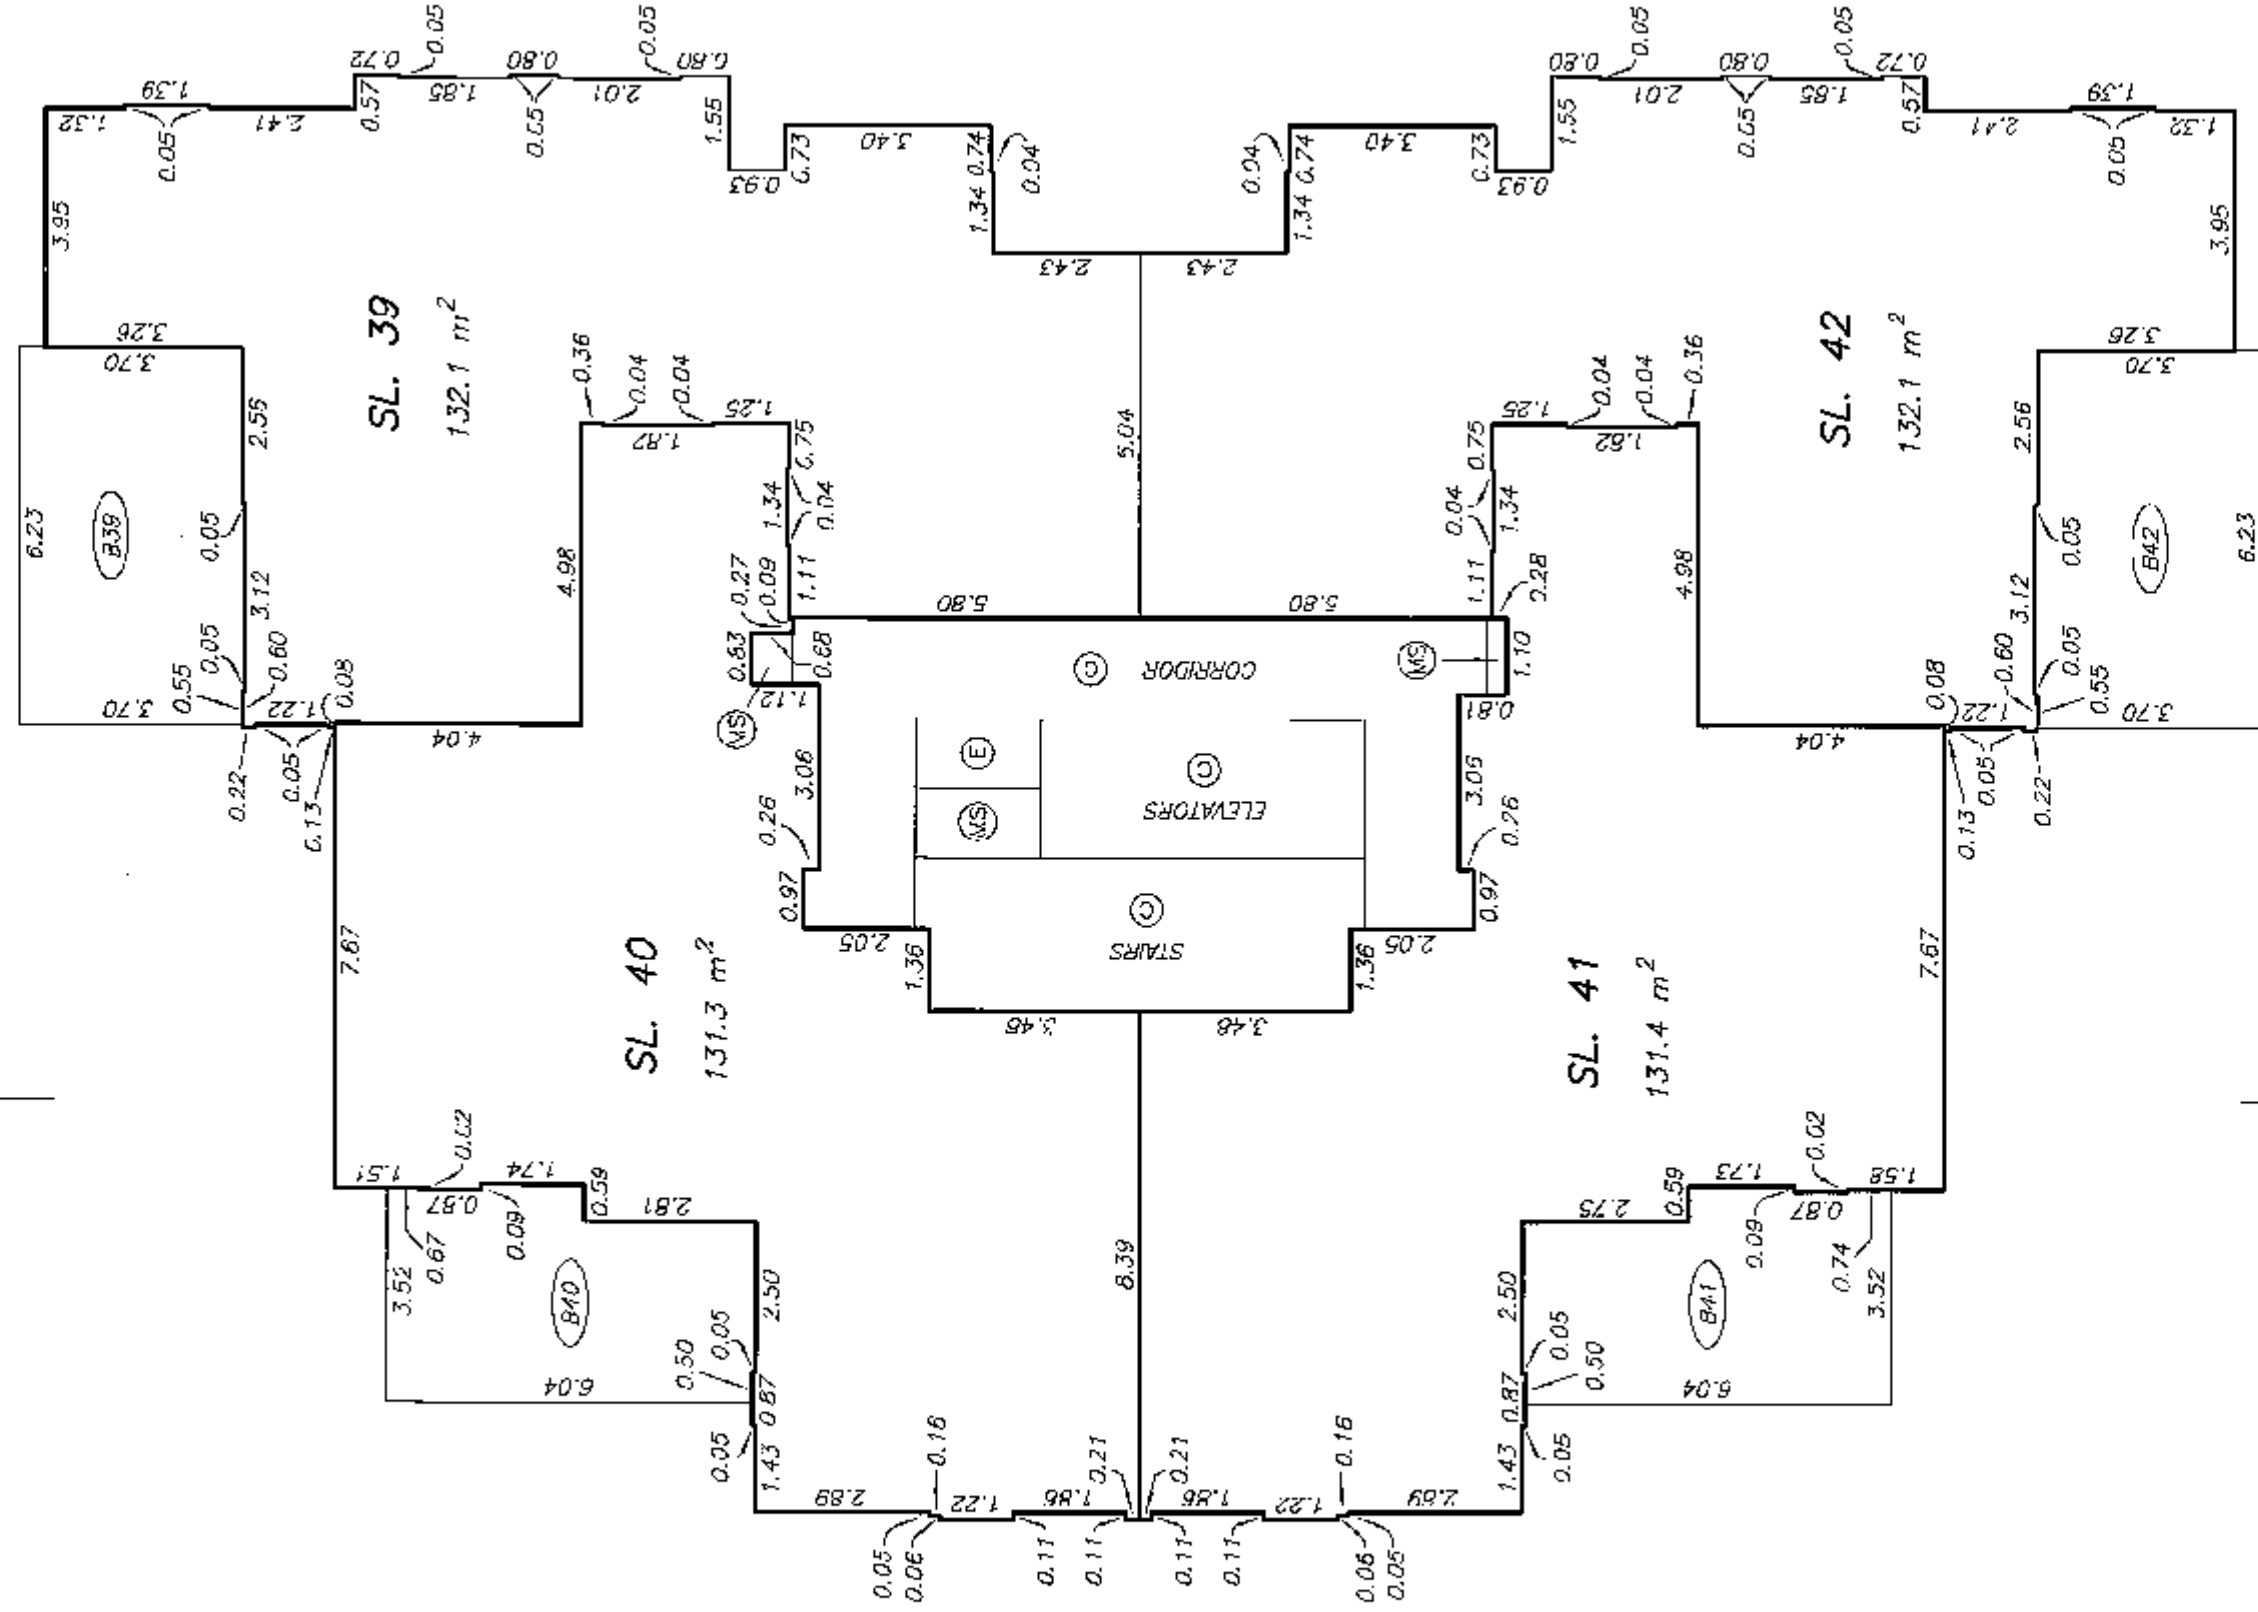

A

DATE : SEPTEMBER 5, 2007
M.E.S.

DRAWING # 30603-9
FILE # 30603-9_19

ORIGINAL


LEVEL 10 FLOOR PLAN

STRATA PLAN BCS 2637

SCALE 1:125
0 2 4
ALL DISTANCES ARE IN METRES.



A'

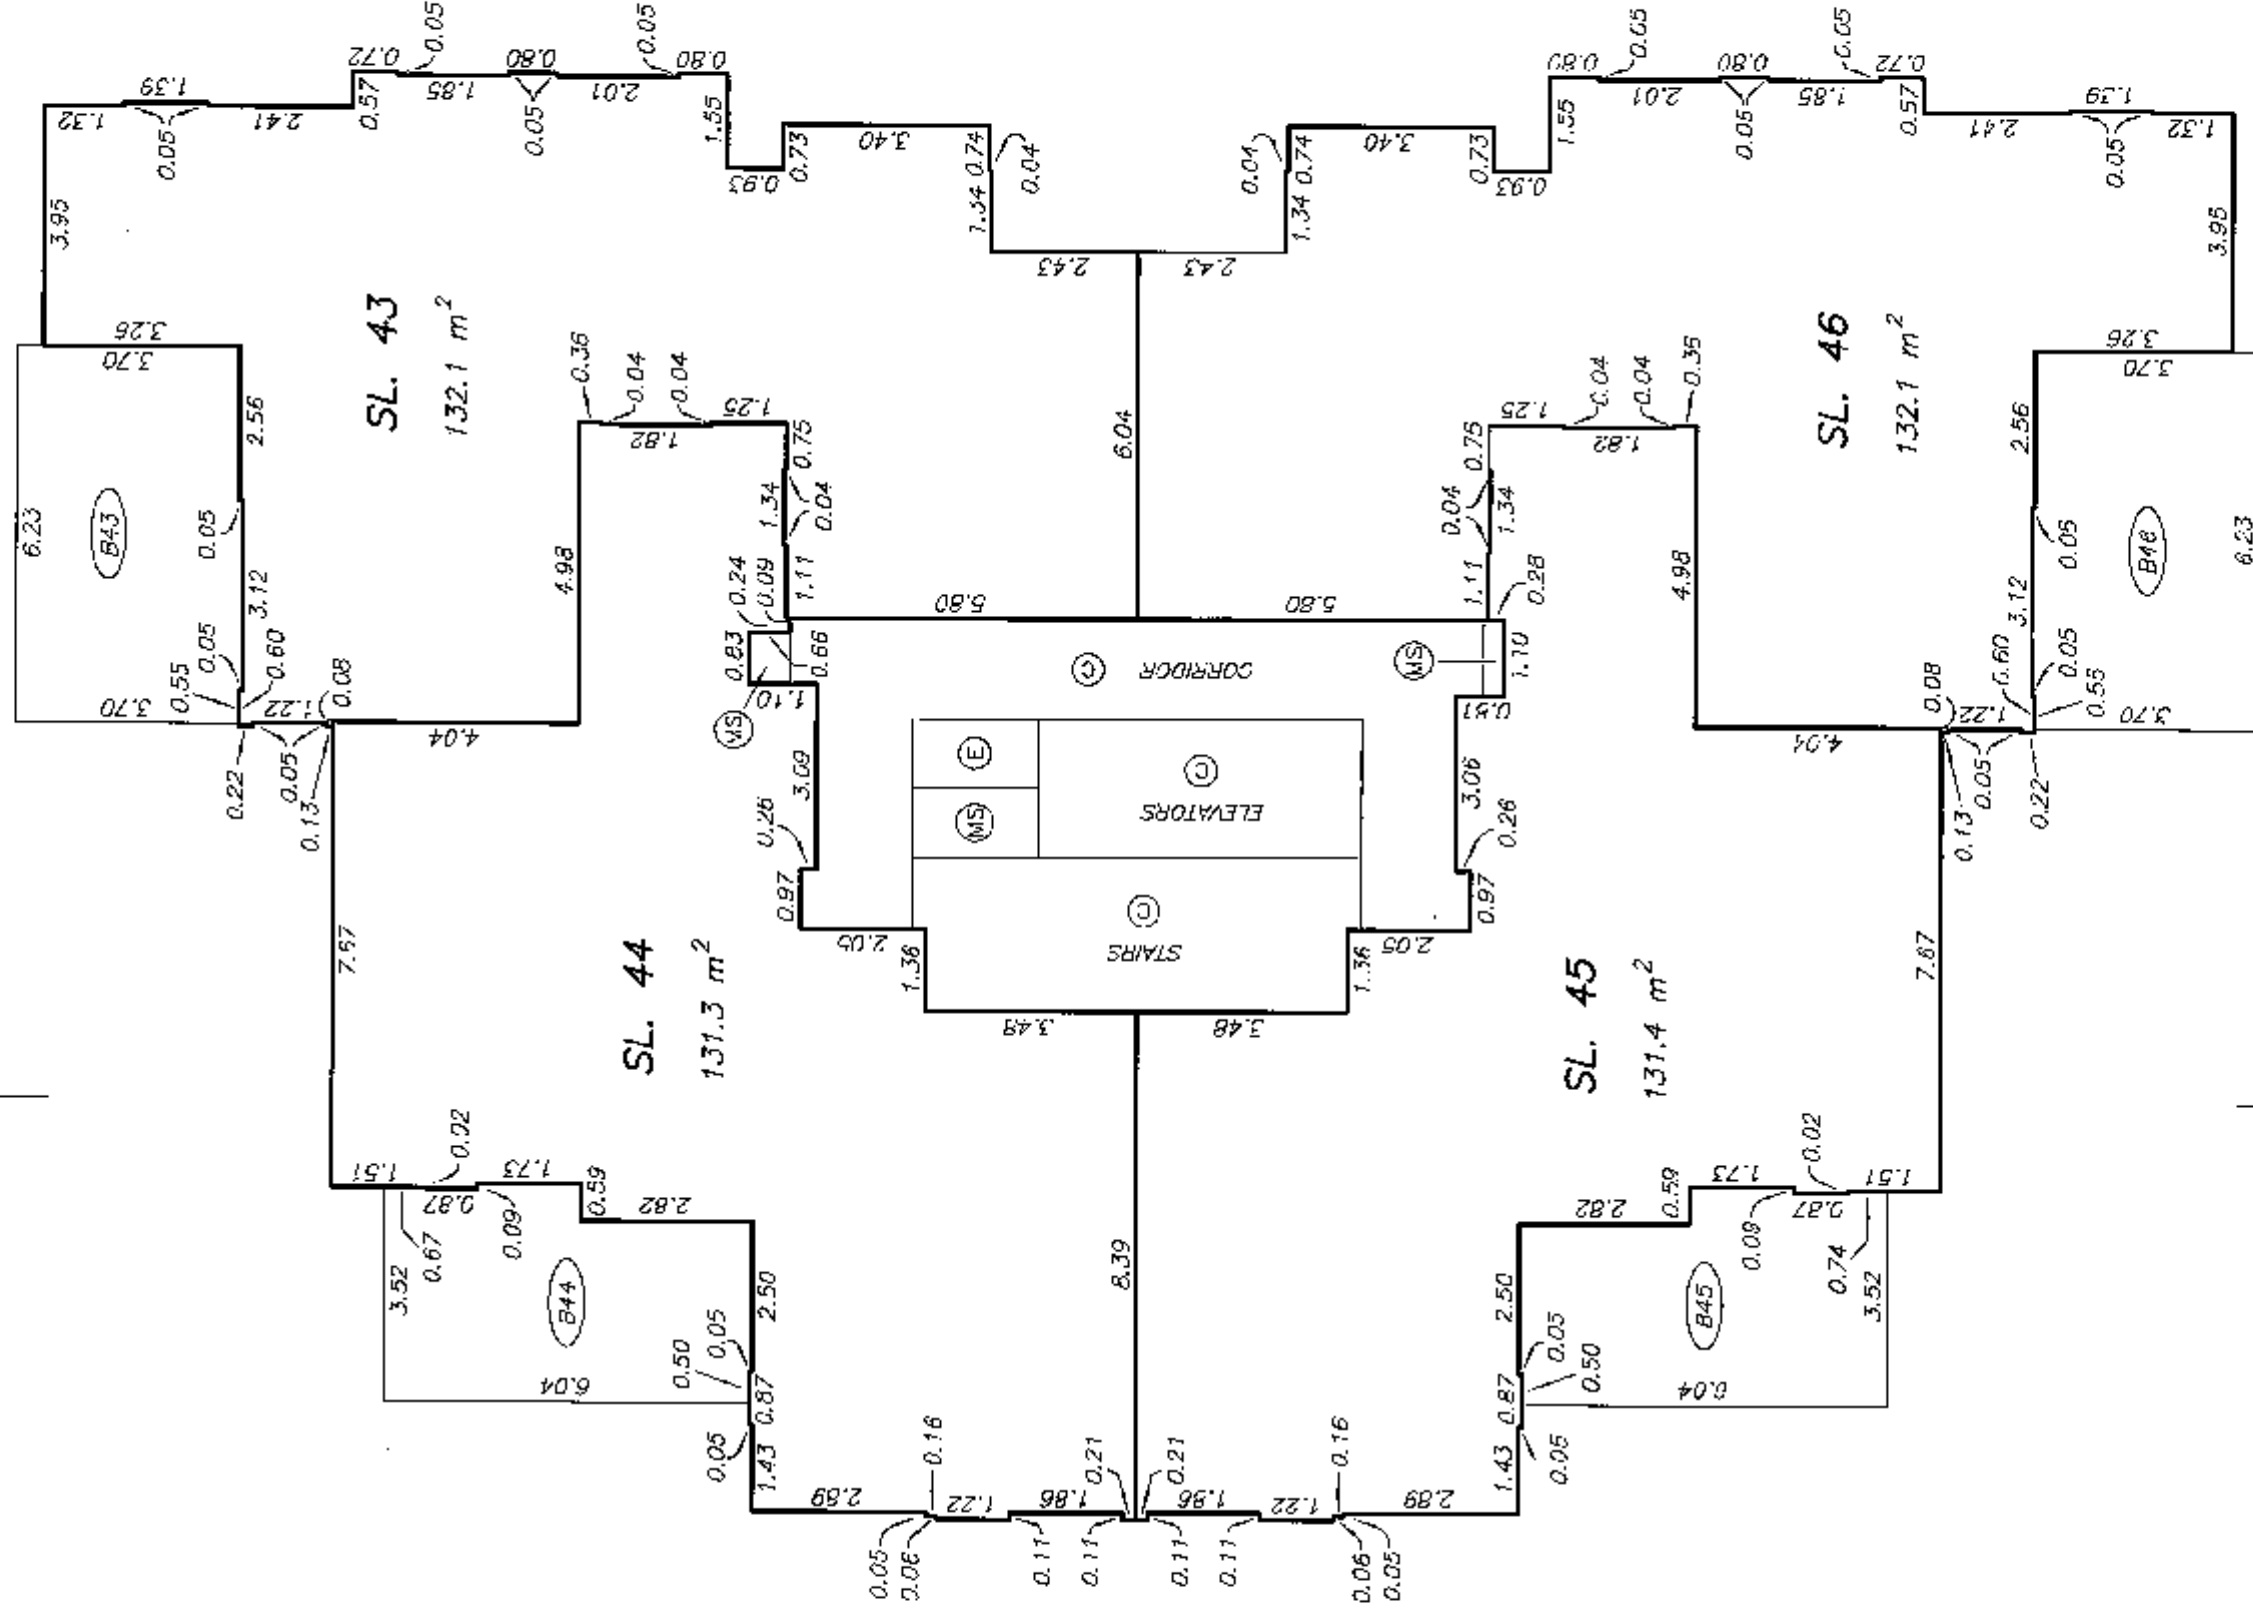

A


STRATA PLAN BCS 2637

LEVEL 11 FLOOR PLAN



SCALE 1:125
0 2 4
ALL DISTANCES ARE IN METRES.

A'

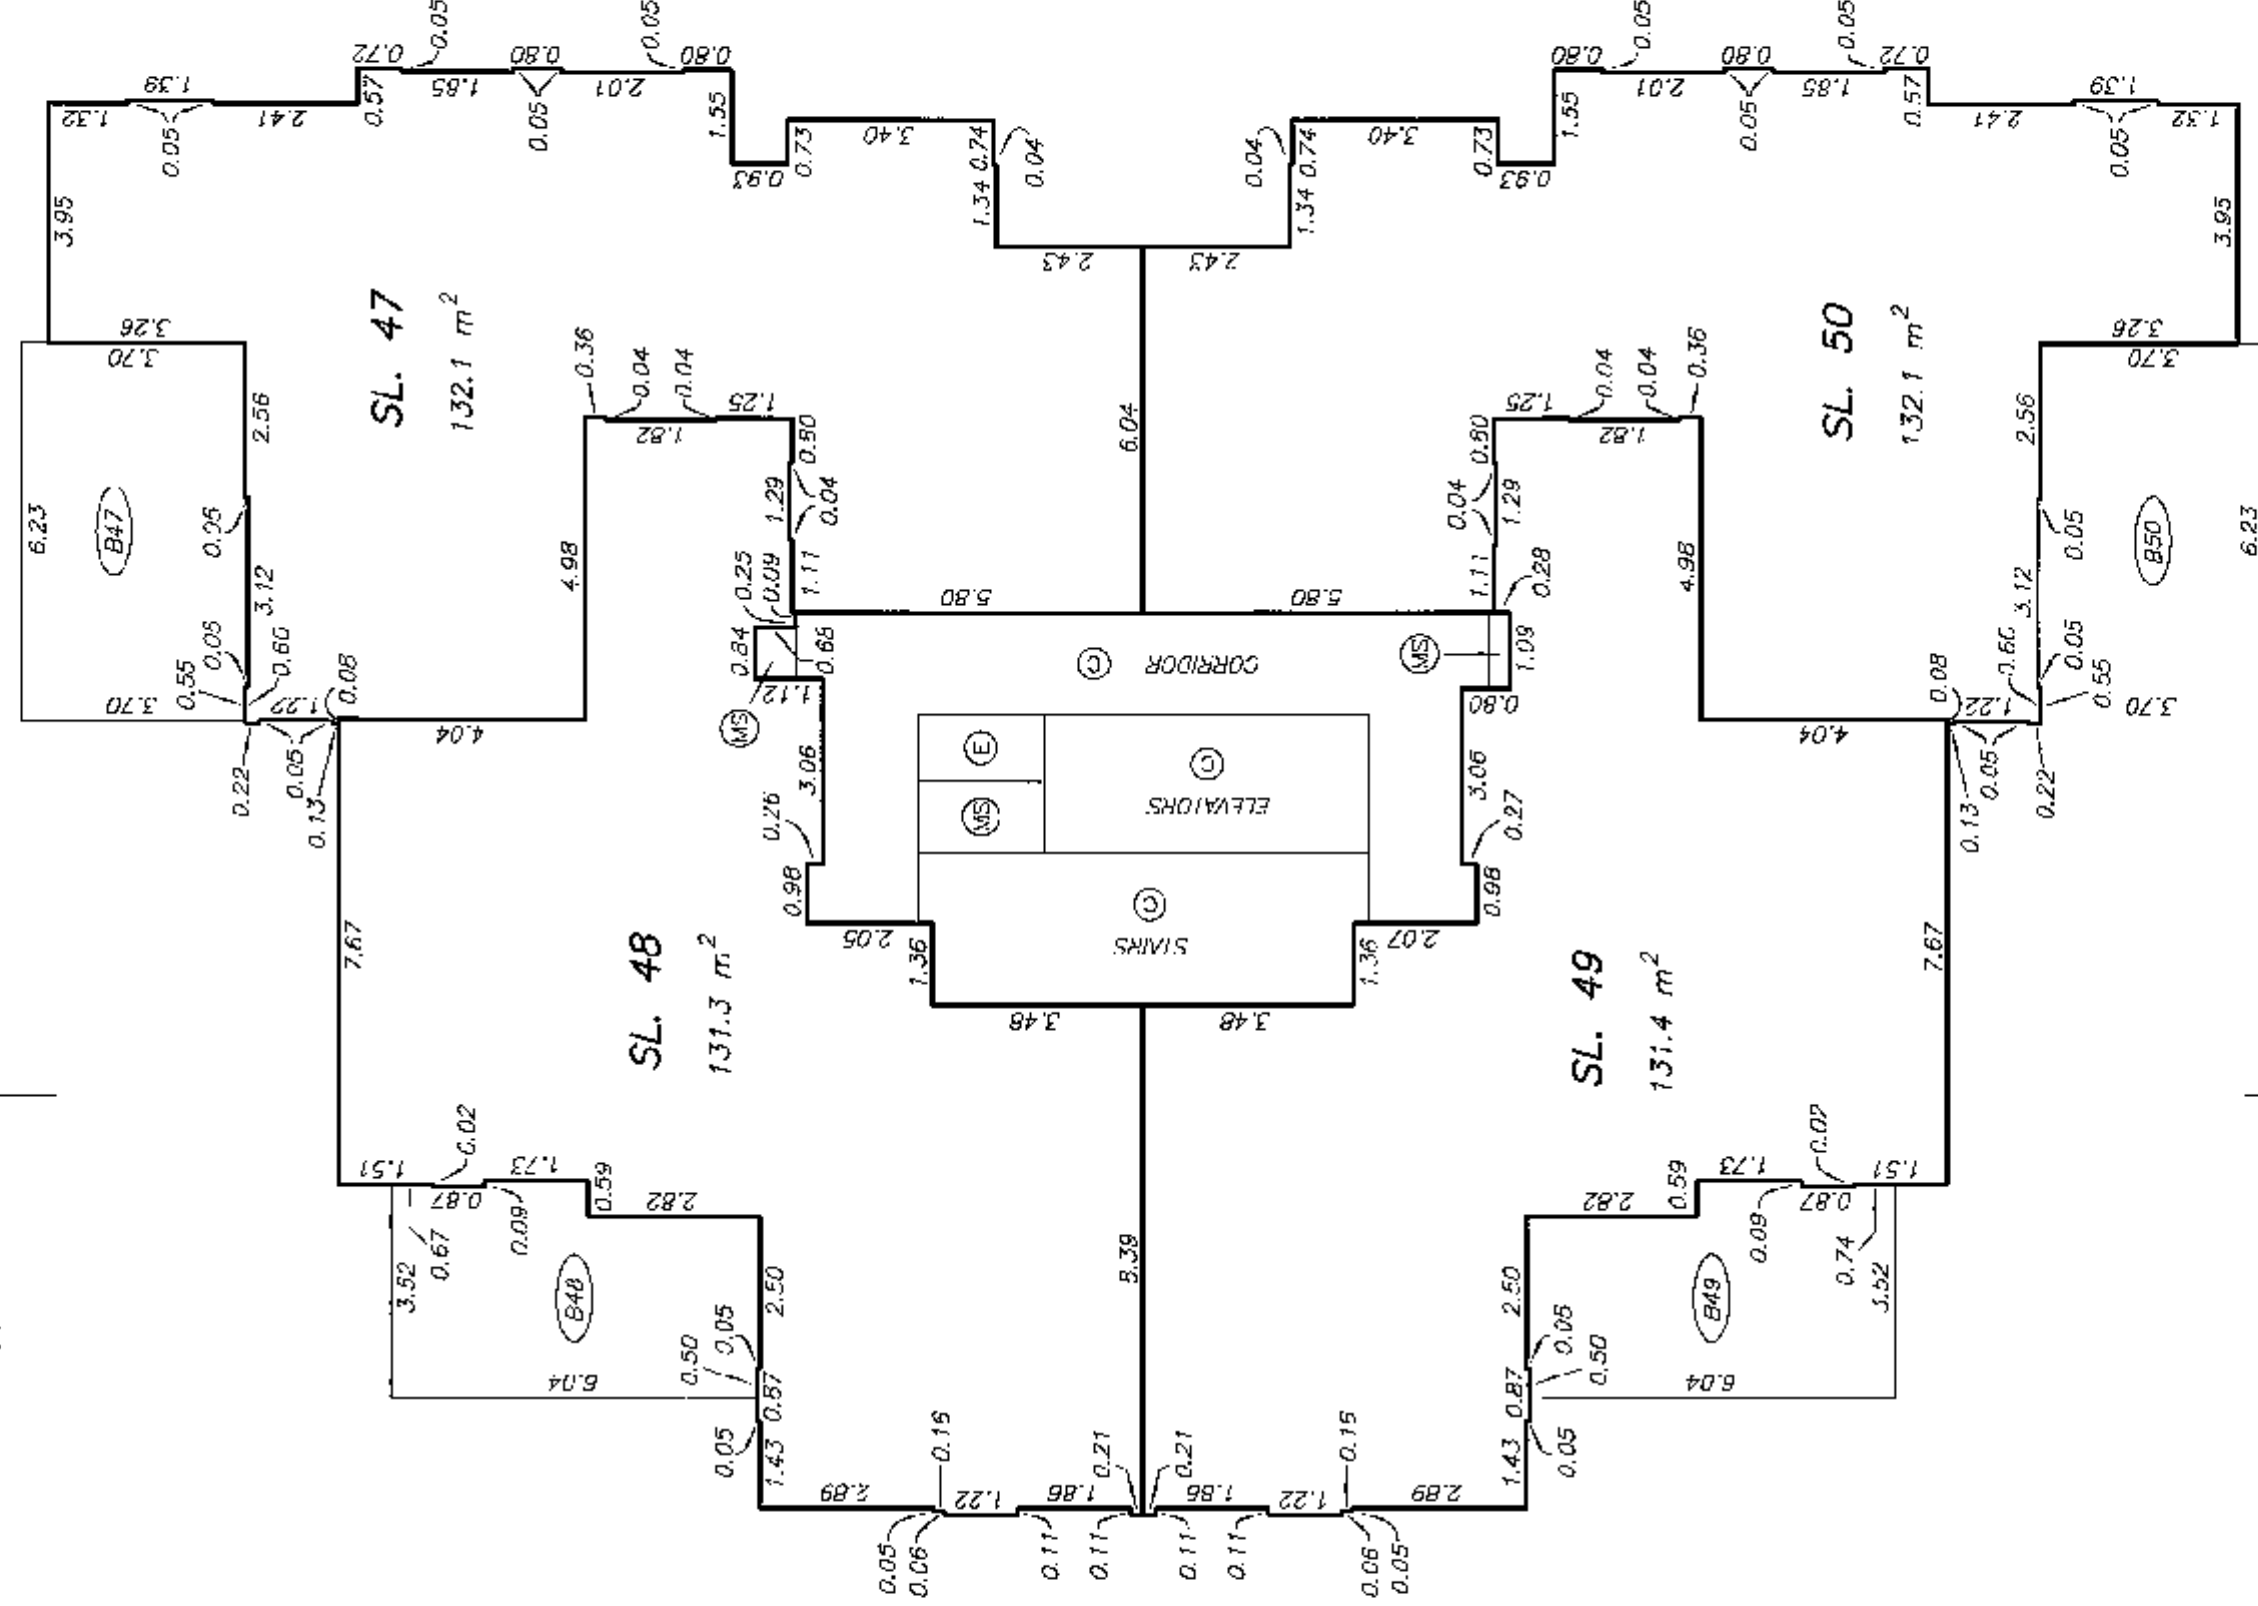

A

DATE : SEPTEMBER 5, 2007
M.E.D.

DRAWING # 30603-9
FILE # 30603-9_117

ORIGINAL


LEVEL 15 FLOOR PLAN

STRATA PLAN BCS 2637



SCALE 1:125
0 2 4
ALL DISTANCES ARE IN METRES.

A'

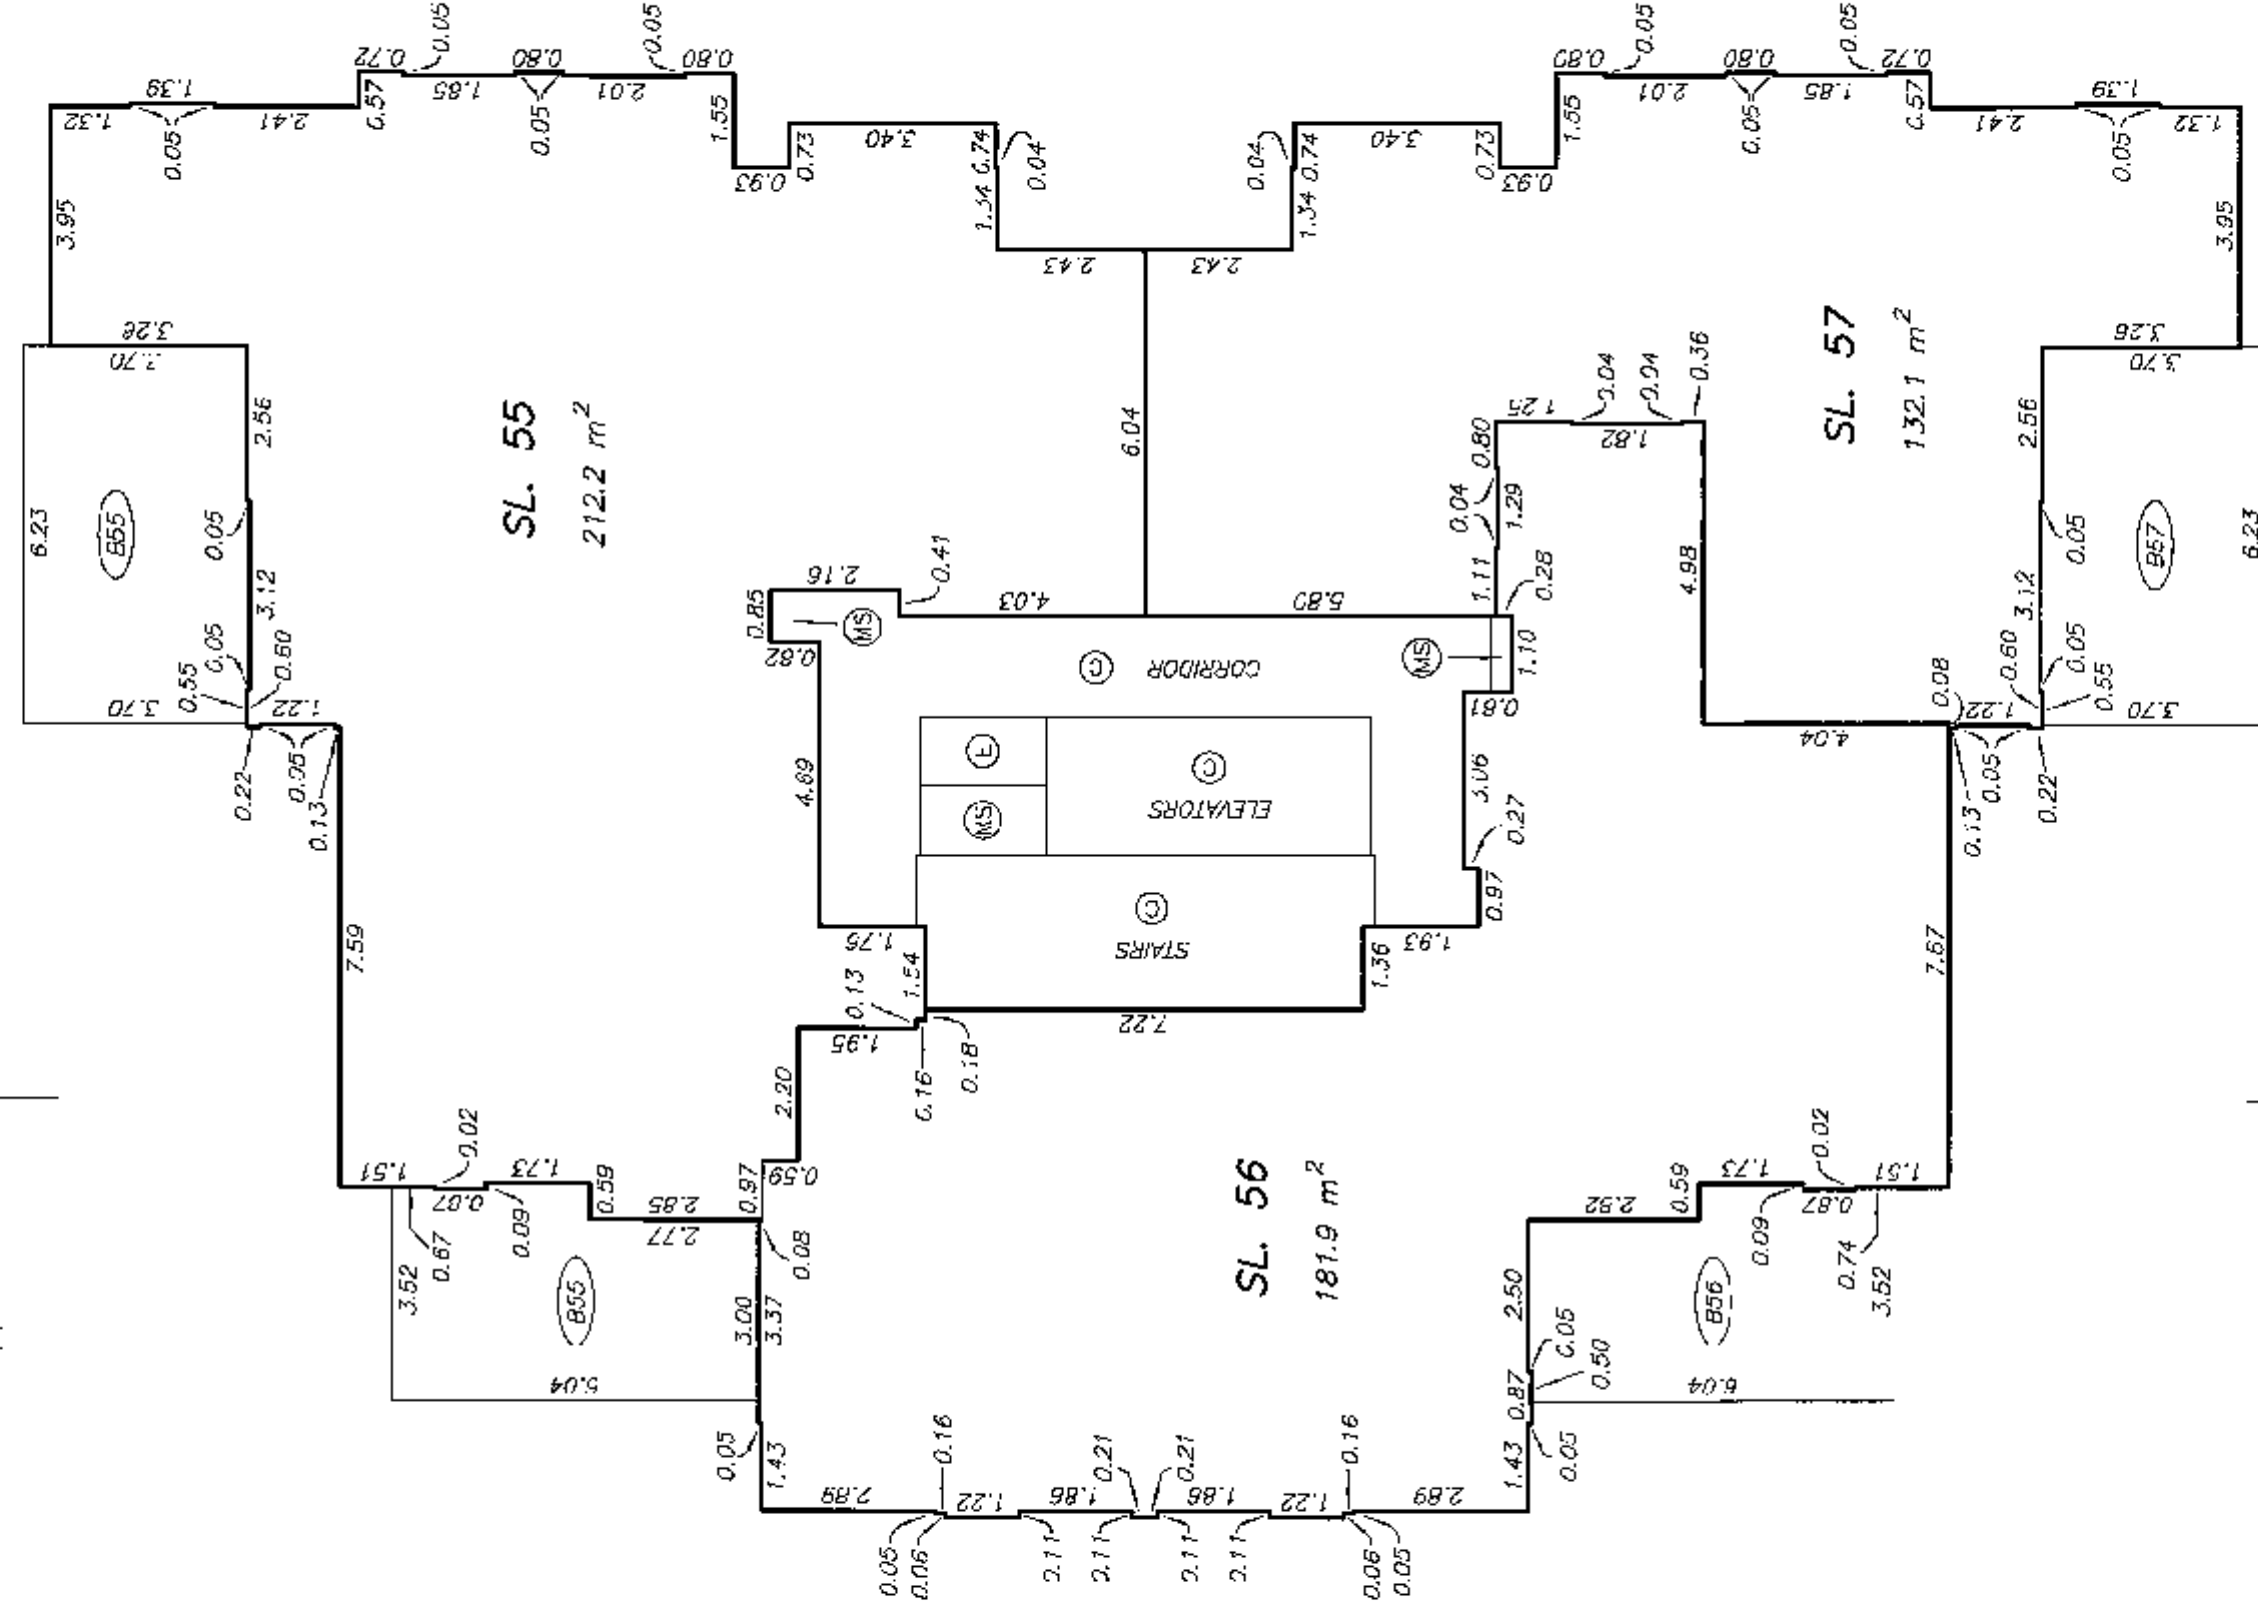

A

DATE : SEPTEMBER 5, 2007

DRAWING # 30603-9
FILE # 30603-9_L15

M.C.S.


ORIGINAL

LEVEL 16
FLOOR PLAN

STRATA PLAN BCS 2637



SCALE 1:125
0 2 4
ALL DISTANCES ARE IN METRES.

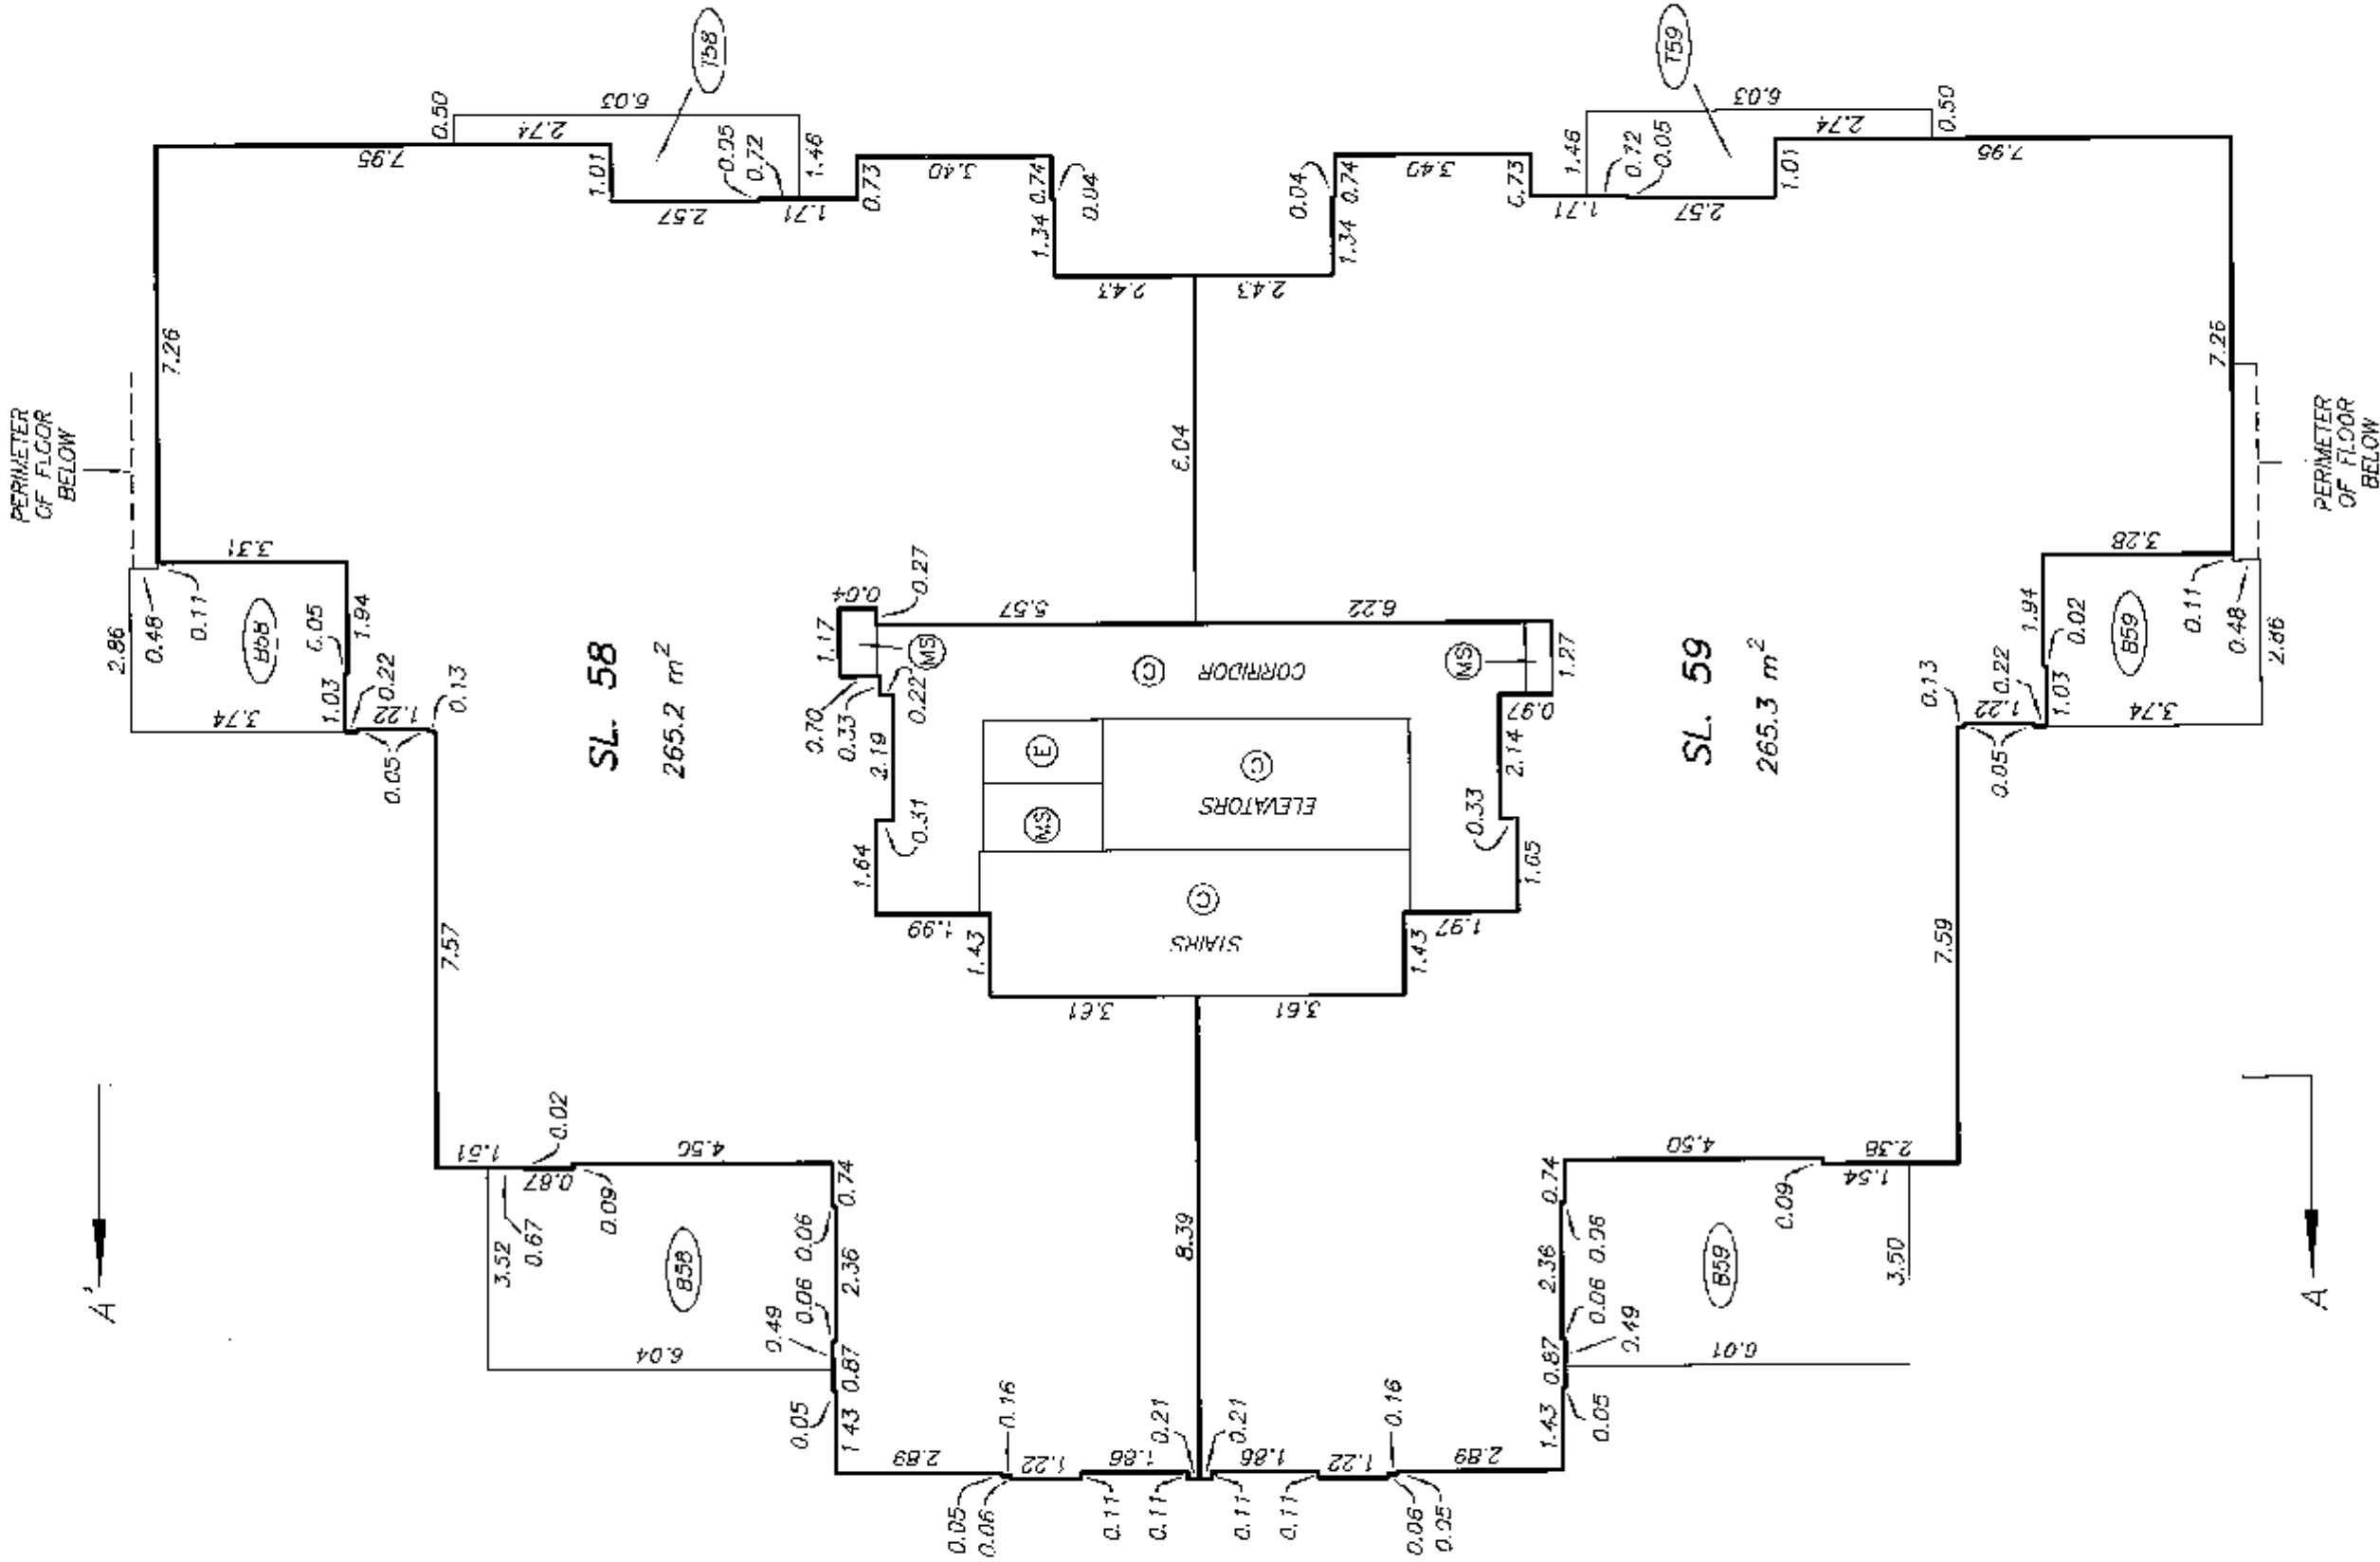


STRATA PLAN BCS 2637

LEVEL 17
FLOOR PLAN

SCALE 1:125
2 0 2 4
ALL DISTANCES ARE IN METRES.



A' —

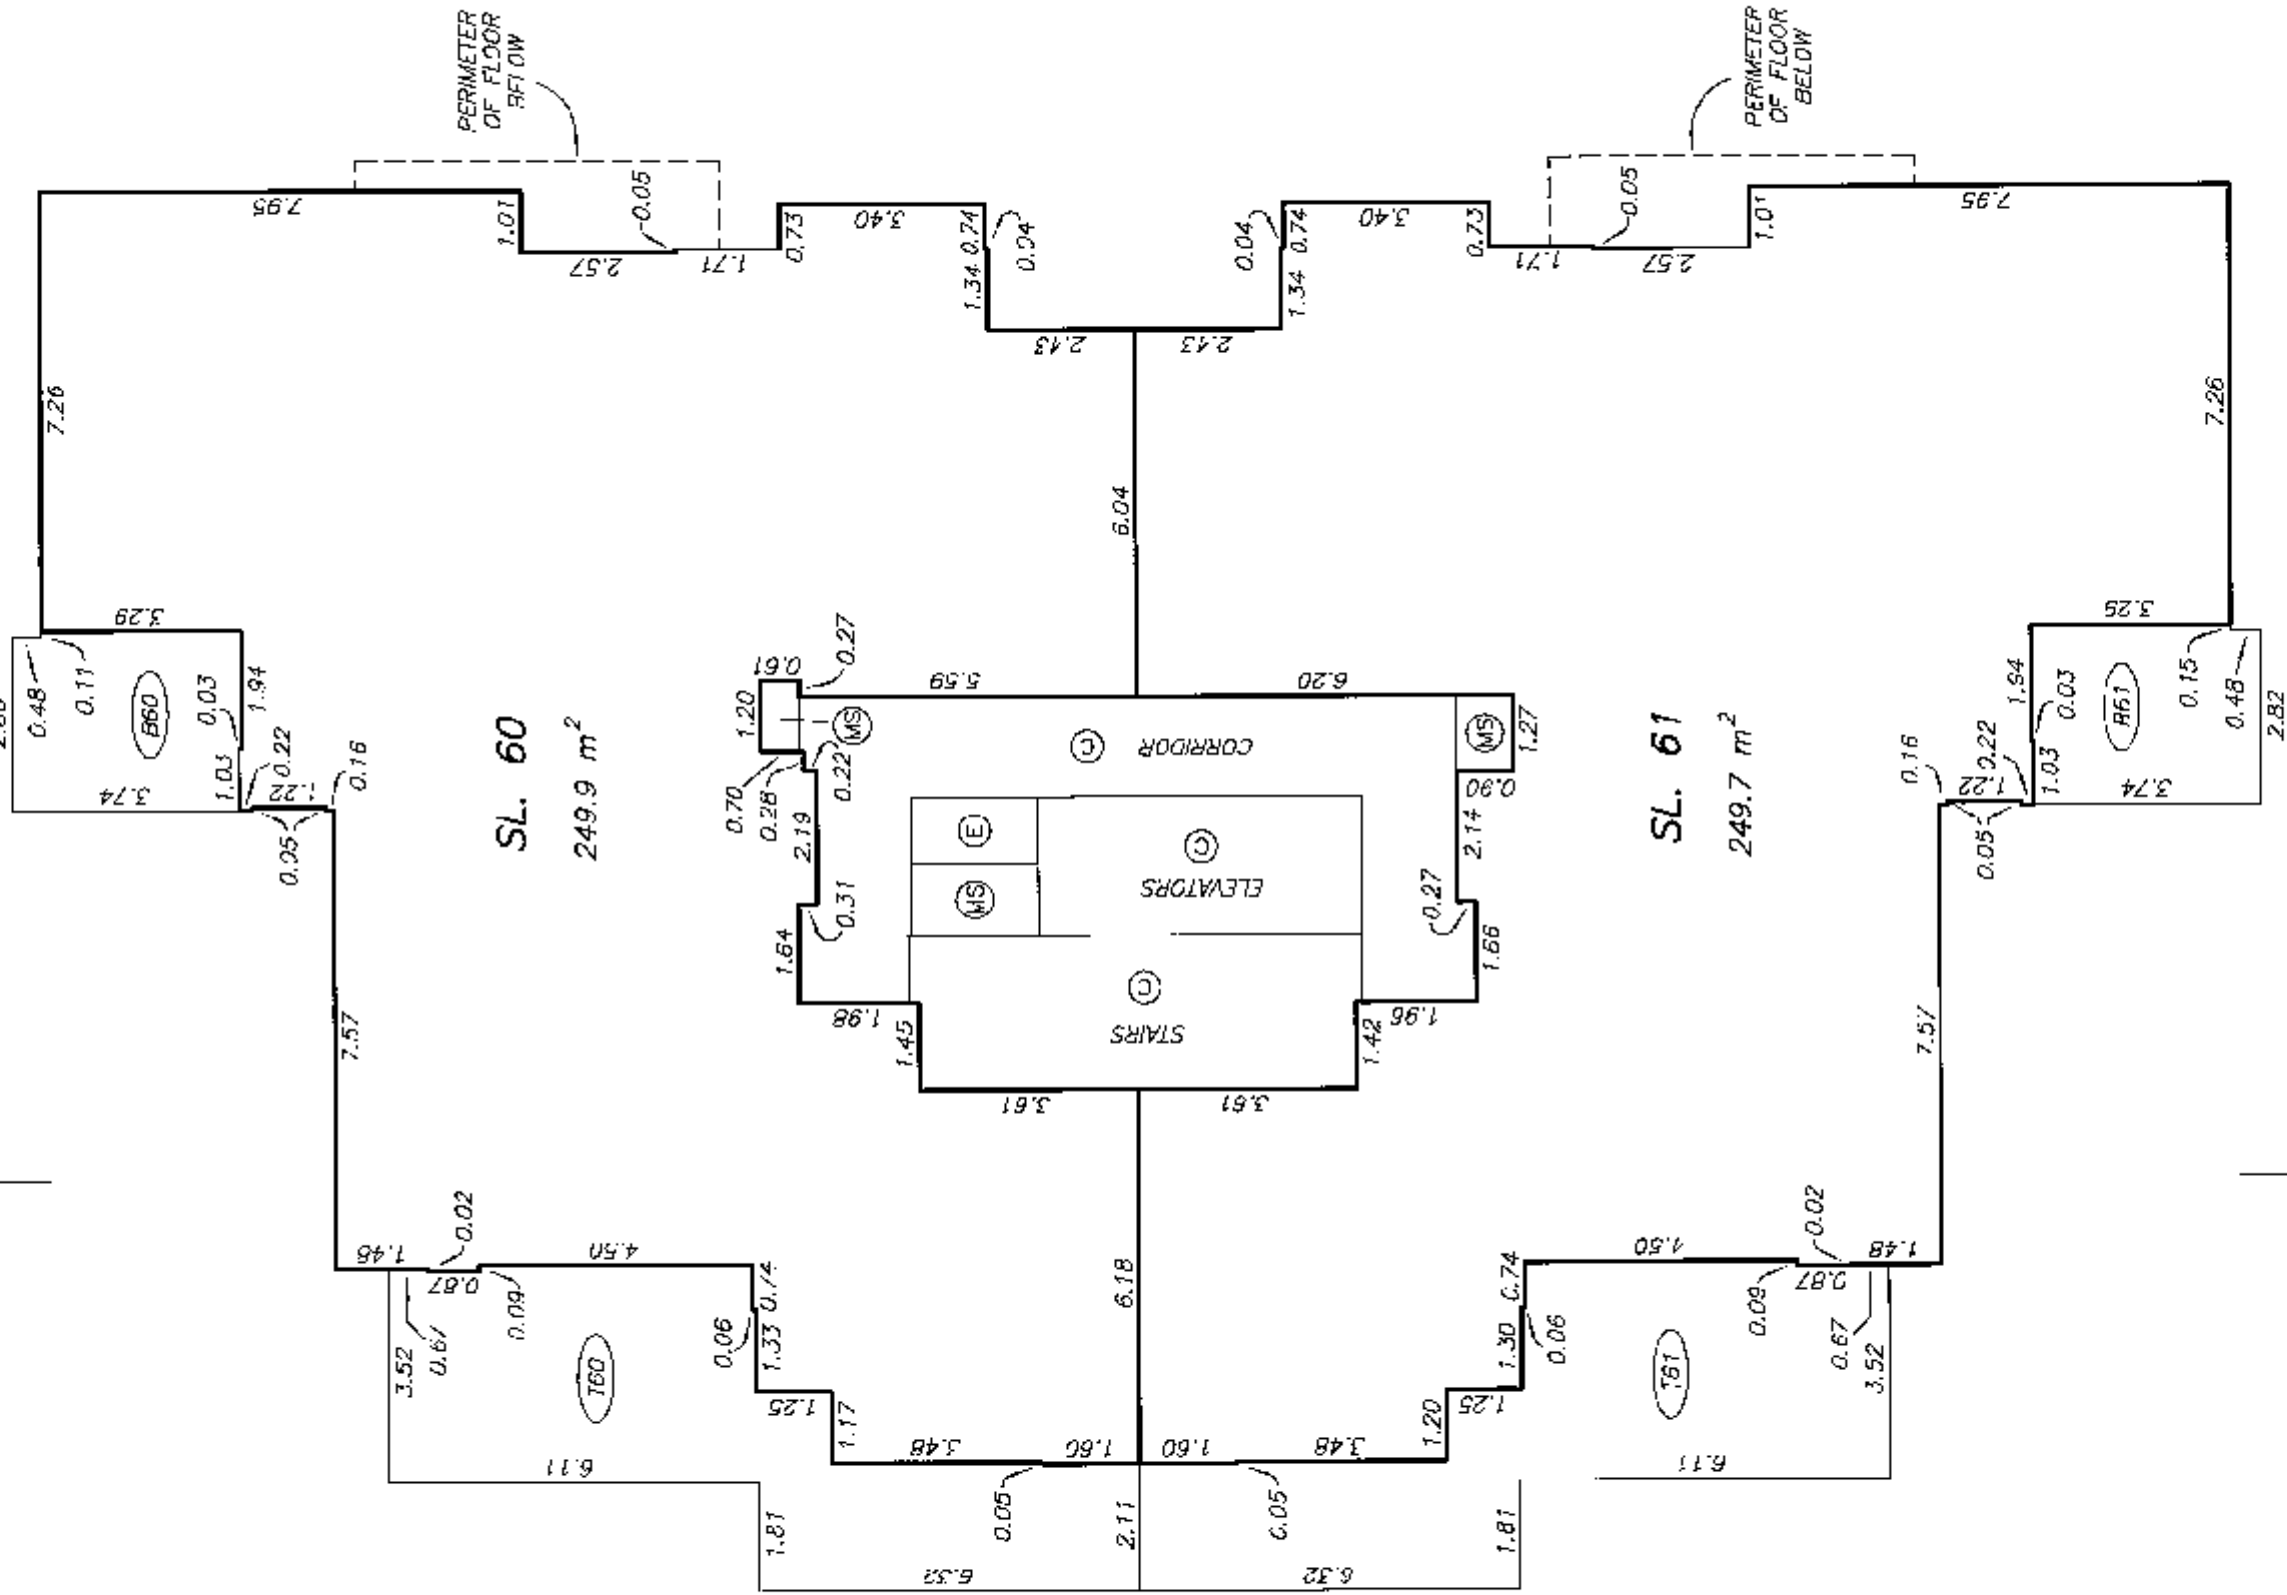

A —

DATE : SEPTEMBER 5, 2007

M.E.B.

MECHANICAL LEVEL
FLOOR PLAN

STRATA PLAN BCS 2637



SCALE 1:125
0 2 4
ALL DISTANCES ARE IN METRES.

