


N.W.D. PLAN BCP28957

The logo of the National Bureau of Standards (NBS) is a circular emblem. Inside the circle, there is a stylized triangle pointing to the left, with a vertical line segment extending from its right side. To the right of this triangle, the letter 'N' is written in a bold, sans-serif font. The entire circular logo is enclosed within a square border.

SCALE-1:500

L. Blaschke

per

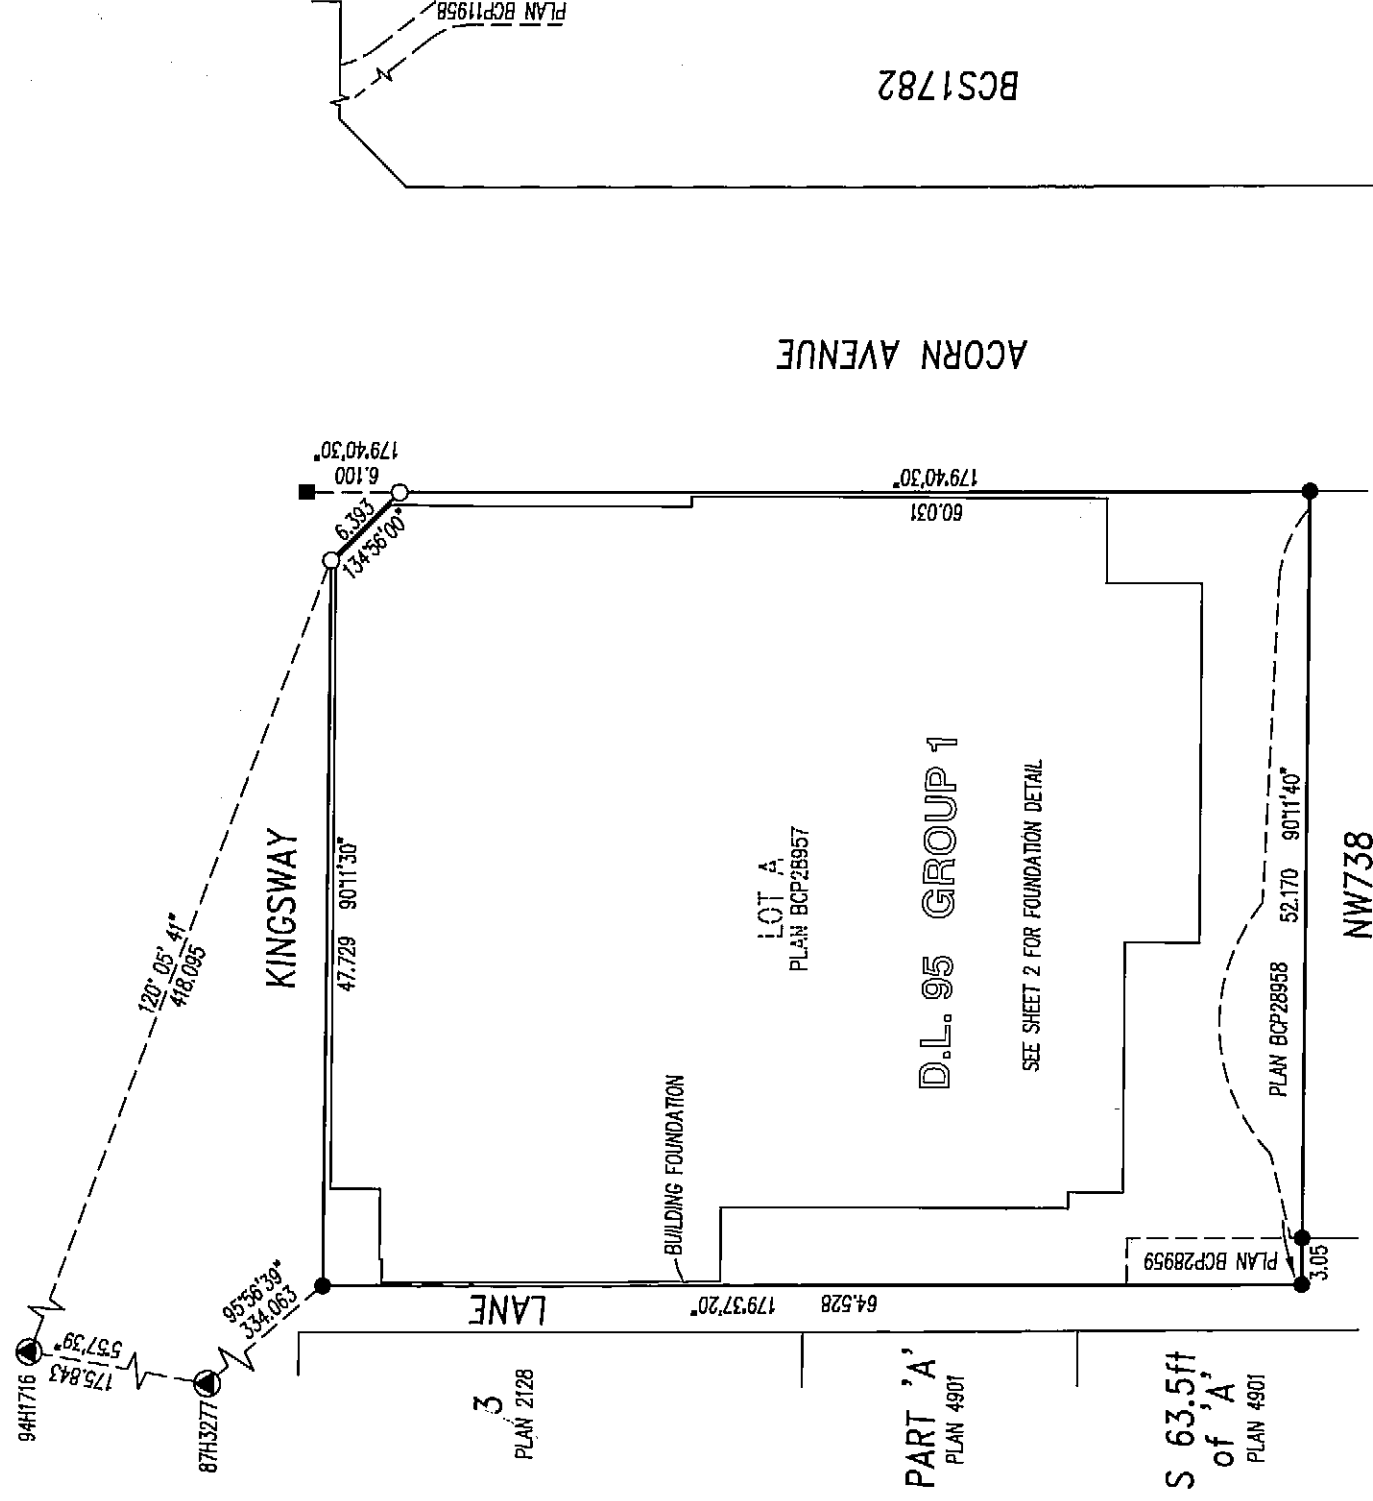

<u>LEGEND</u>		
LCP	INDICATES	LIMITED COMMON PROPERTY
sq.m.	"	SQUARE METRES
SL	"	STRATA LOT
PT	"	PART
ST	"	STORAGE
(C)	"	COMMON PROPERTY
(CF)	"	COMMON FACILITY
CATV	"	CABLE / TELEVISION
■	"	OLD IRON POST FOUND
●	"	OLD LEAD PLUG FOUND
▲	"	OLD CONTROL MONUMENT

6. A. Rowbottom B. C. L. S.

C. A. Rowbotham B. C. L. S.

THE FIELD SURVEY WAS COMPLETED ON THE 13th DAY OF FEBRUARY, 2009. THE PLAN WAS COMPLETED AND CHECKED, AND THE CHECKLIST FILED UNDER # 23203 ON THE 6th DAY OF MARCH, 2009.

C.A. Rowbottom

FILE NO. - 16791A

OLSEN & ASSOCIATES **BRITISH COLUMBIA LAND SURVEYORS**

204-15585 24th AVENUE. SURREY. B.C. V4A 2A4

PHONE : 531-4067



16791A2

SHEET 2 OF 18 SHEETS

FOUNDATION DETAIL

STRATA PLAN BCS 3378

SCALE 1:500
0 5 10 20 30
ALL DISTANCES ARE IN METRES

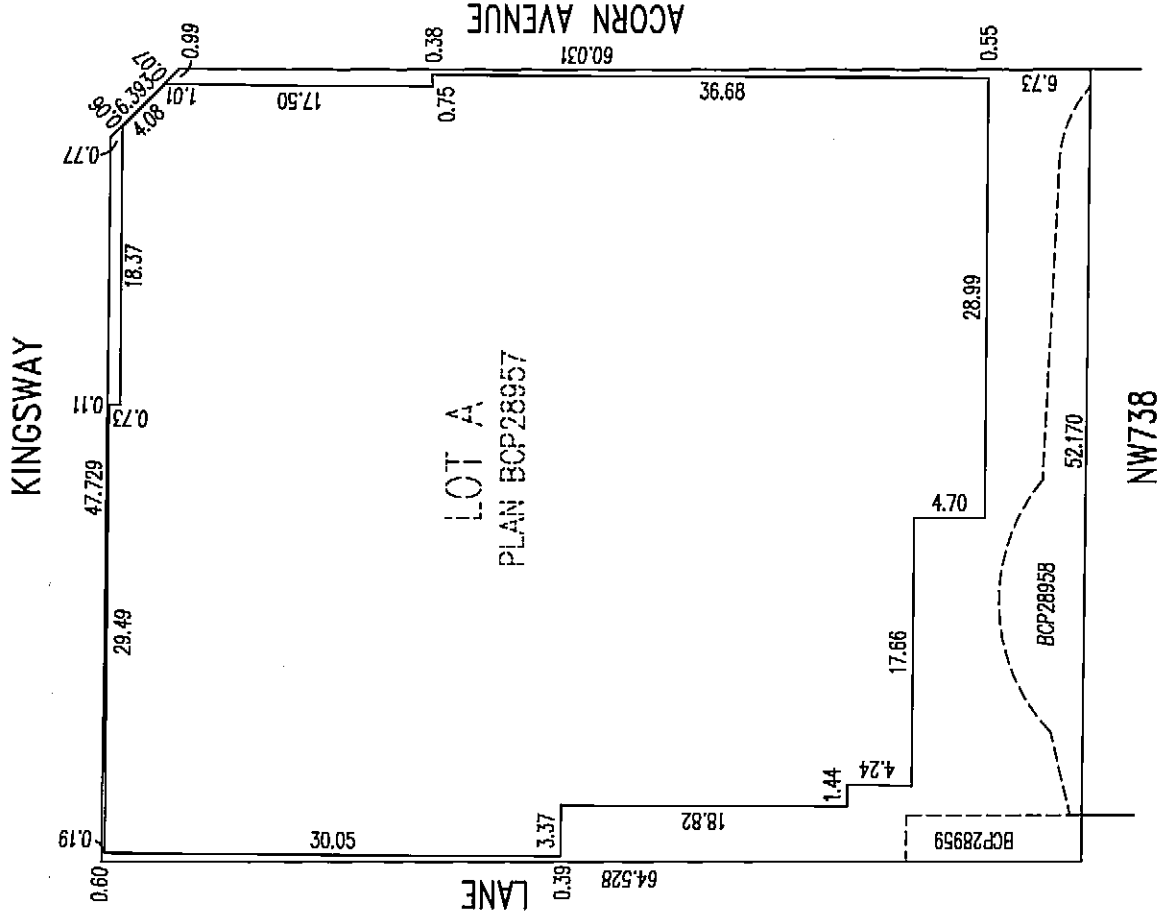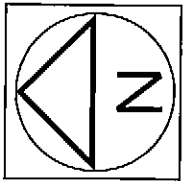

NO CLEAN
ADDITIONAL CHARGES

C.A.R.

DATED THIS 6th DAY OF MARCH 2009
B.C.L.S.

SIGNATURES

STRATA PLAN BCS 3378

SCALE 1:500
0 5 10 20 30

ALL DISTANCES ARE IN METRES

OWNER : MOUNTAIN TREE VENTURES LTD. INC. No. 638376

AUTHORIZED SIGNATORY

TAK SHING CHAU

AUTHORIZED SIGNATORY

WITNESS :

ALFRED LEUNG

ADDRESS AND OCCUPATION OF WITNESS :

151 W 5th AveVancouver BC V5Y 1H9AccountantMORTGAGEE : PERFORMANCE MOTOR GROUP (CANADA) INC.
INC. No. 676957

AUTHORIZED SIGNATORY

KAM SHEK AIXINJUELUO

AUTHORIZED SIGNATORY

WITNESS :

ALFRED LEUNG

ADDRESS AND OCCUPATION OF WITNESS :

151 W 5th AveVancouver BC V5Y 1H9AccountantMORTGAGEE : MORGAN GREEN VENTURES LTD. INC. No. 469837
(AS TO AN UNDIVIDED 1/9 INTEREST IN BA110730)

AUTHORIZED SIGNATORY

MICHAEL MASCHKE

AUTHORIZED SIGNATORY

WITNESS :

Marie Sanders
MARIE SANDERS

ADDRESS AND OCCUPATION OF WITNESS :

15080 North Bluff RdWhite Rock BCV4B 3B1 Admin. Asst.THE CITY OF BURNABY AS HOLDER OF COVENANT
BB370670, BB370673, BB370675, BB370677.
HEREBY CONSENTS TO THE FILING OF THIS STRATA PLAN.S. Cleave

AUTHORIZED SIGNATORY

SID CLEAVE

Administrative Officer

AUTHORIZED SIGNATORY

WITNESS :

Geraldine B. Wall
Geraldine B. Wall

ADDRESS AND OCCUPATION OF WITNESS :

6100 1114949 Canada WayBurnaby, B.C. V5G 1M2

MORTGAGEE : BANK OF MONTREAL

AUTHORIZED SIGNATORY

Brent McGlashan
Account Manager

AUTHORIZED SIGNATORY

Anni Noorgaard
Manager Customer Services

WITNESS :

Chloe Laferriere

ADDRESS AND OCCUPATION OF WITNESS :

Vivien LokeClient Services Officer6th Flr., 545 Burrard St.Vancouver BC V7X 1L5MORTGAGEE : LOMBARD GENERAL INSURANCE COMPANY
OF CANADA INC. No. A40666

AUTHORIZED SIGNATORY

STEVEN CADE

AUTHORIZED SIGNATORY

WITNESS :

UPPKAR DOSANJH

ADDRESS AND OCCUPATION OF WITNESS :

600-555 Burrard StreetVancouver BC V6E 2P4ASSOCIATE UNDERWRITERMORTGAGEE : 0696071 B.C. LTD. INC. No. 696071
(AS TO AN UNDIVIDED 1/3 INTEREST IN BA110730)

AUTHORIZED SIGNATORY

Bruce Smith

AUTHORIZED SIGNATORY

WITNESS :

ANN HENDRIE
ANN HENDRIE

ADDRESS AND OCCUPATION OF WITNESS :

3220 Mathers AvenueWest Vancouver, BC V7V 2K5Admin. Asst.MORTGAGEE : TREADSTONE INVESTMENTS LTD. INC. No. 0728872
(AS TO AN UNDIVIDED 1/9 INTEREST IN BA110730)

AUTHORIZED SIGNATORY

ROD VOT#

AUTHORIZED SIGNATORY

WITNESS :

Marie Sanders
MARIE SANDERS

ADDRESS AND OCCUPATION OF WITNESS :

15080 North Bluff RdWhite Rock, B.C.V4B 3B1 Admin Asst.

G.A.R.


B.C.L.S.

DATED THIS 6th DAY OF MARCH 2009



FLOOR PLANS

STRATA PLAN BCS 3378

SCALE 1: 200
0 5 10 15
ALL DISTANCES IN METRES

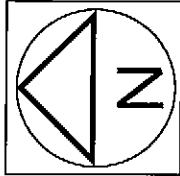

PARKING LEVEL P3

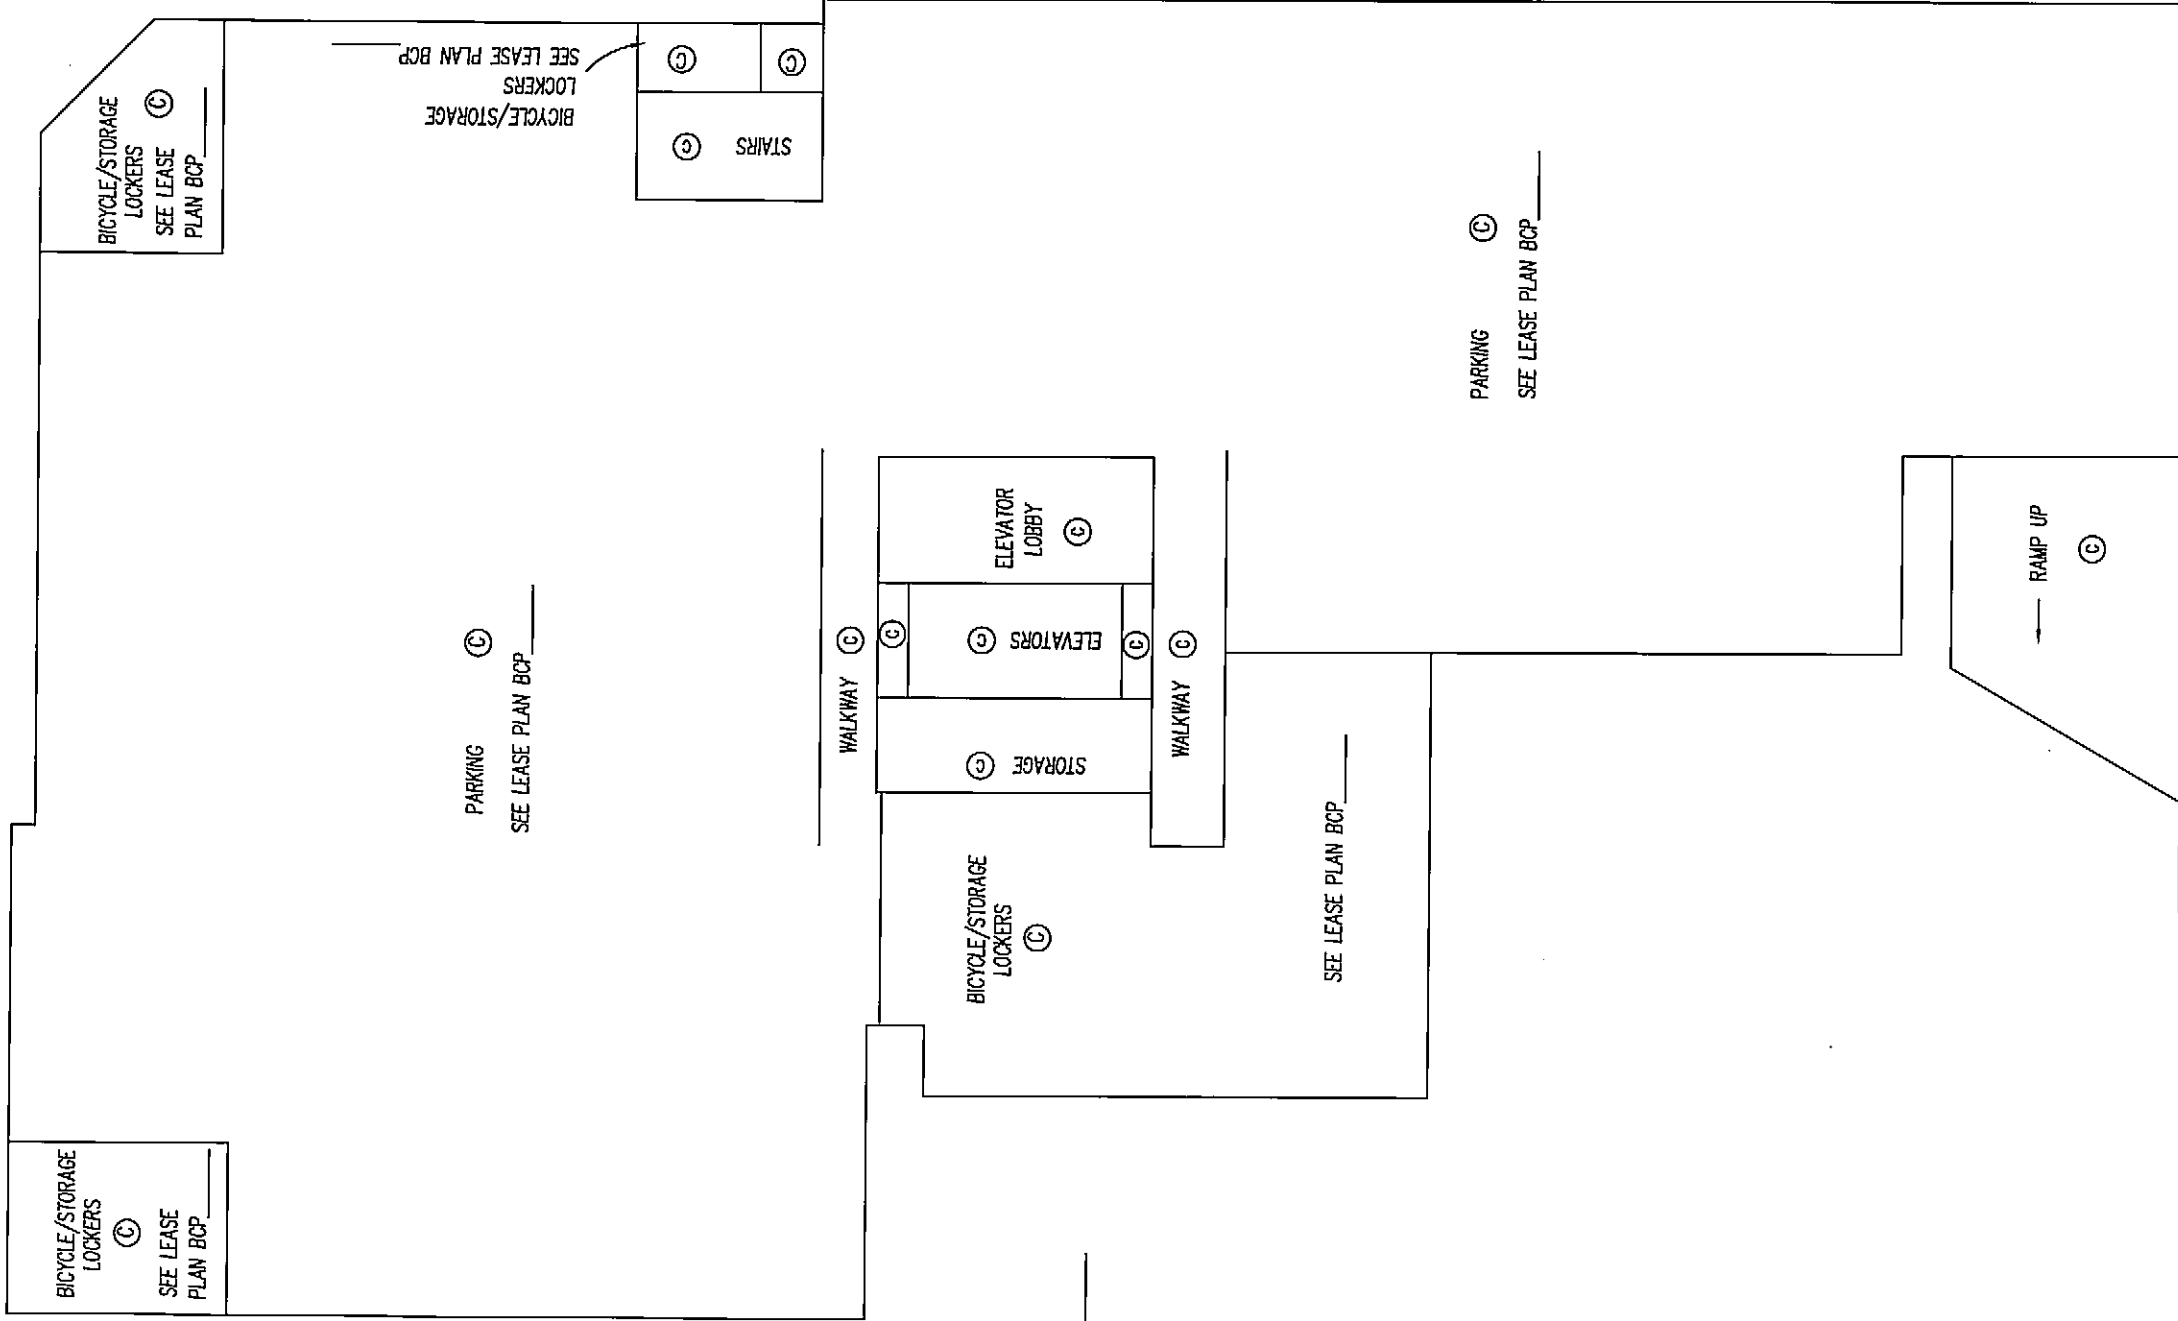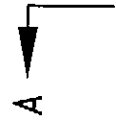

G.A.R.

DATED THIS 6th DAY OF MARCH 2009
B.C.L.S.


1679146

SHEET 7 OF 18 SHEETS

FLOOR PLANS

SCALE 1: 200

0 5 10 15
ALL DISTANCES IN METRES

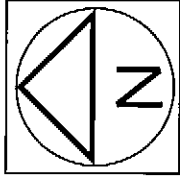


STRATA PLAN BCS 3378

LEVEL 1
(NONRESIDENTIAL UNITS)

A

SIGNAGE AND CANOPY ALLOWANCE
LOP SL 103-108

PERIMETER OF
FLOOR BELOW

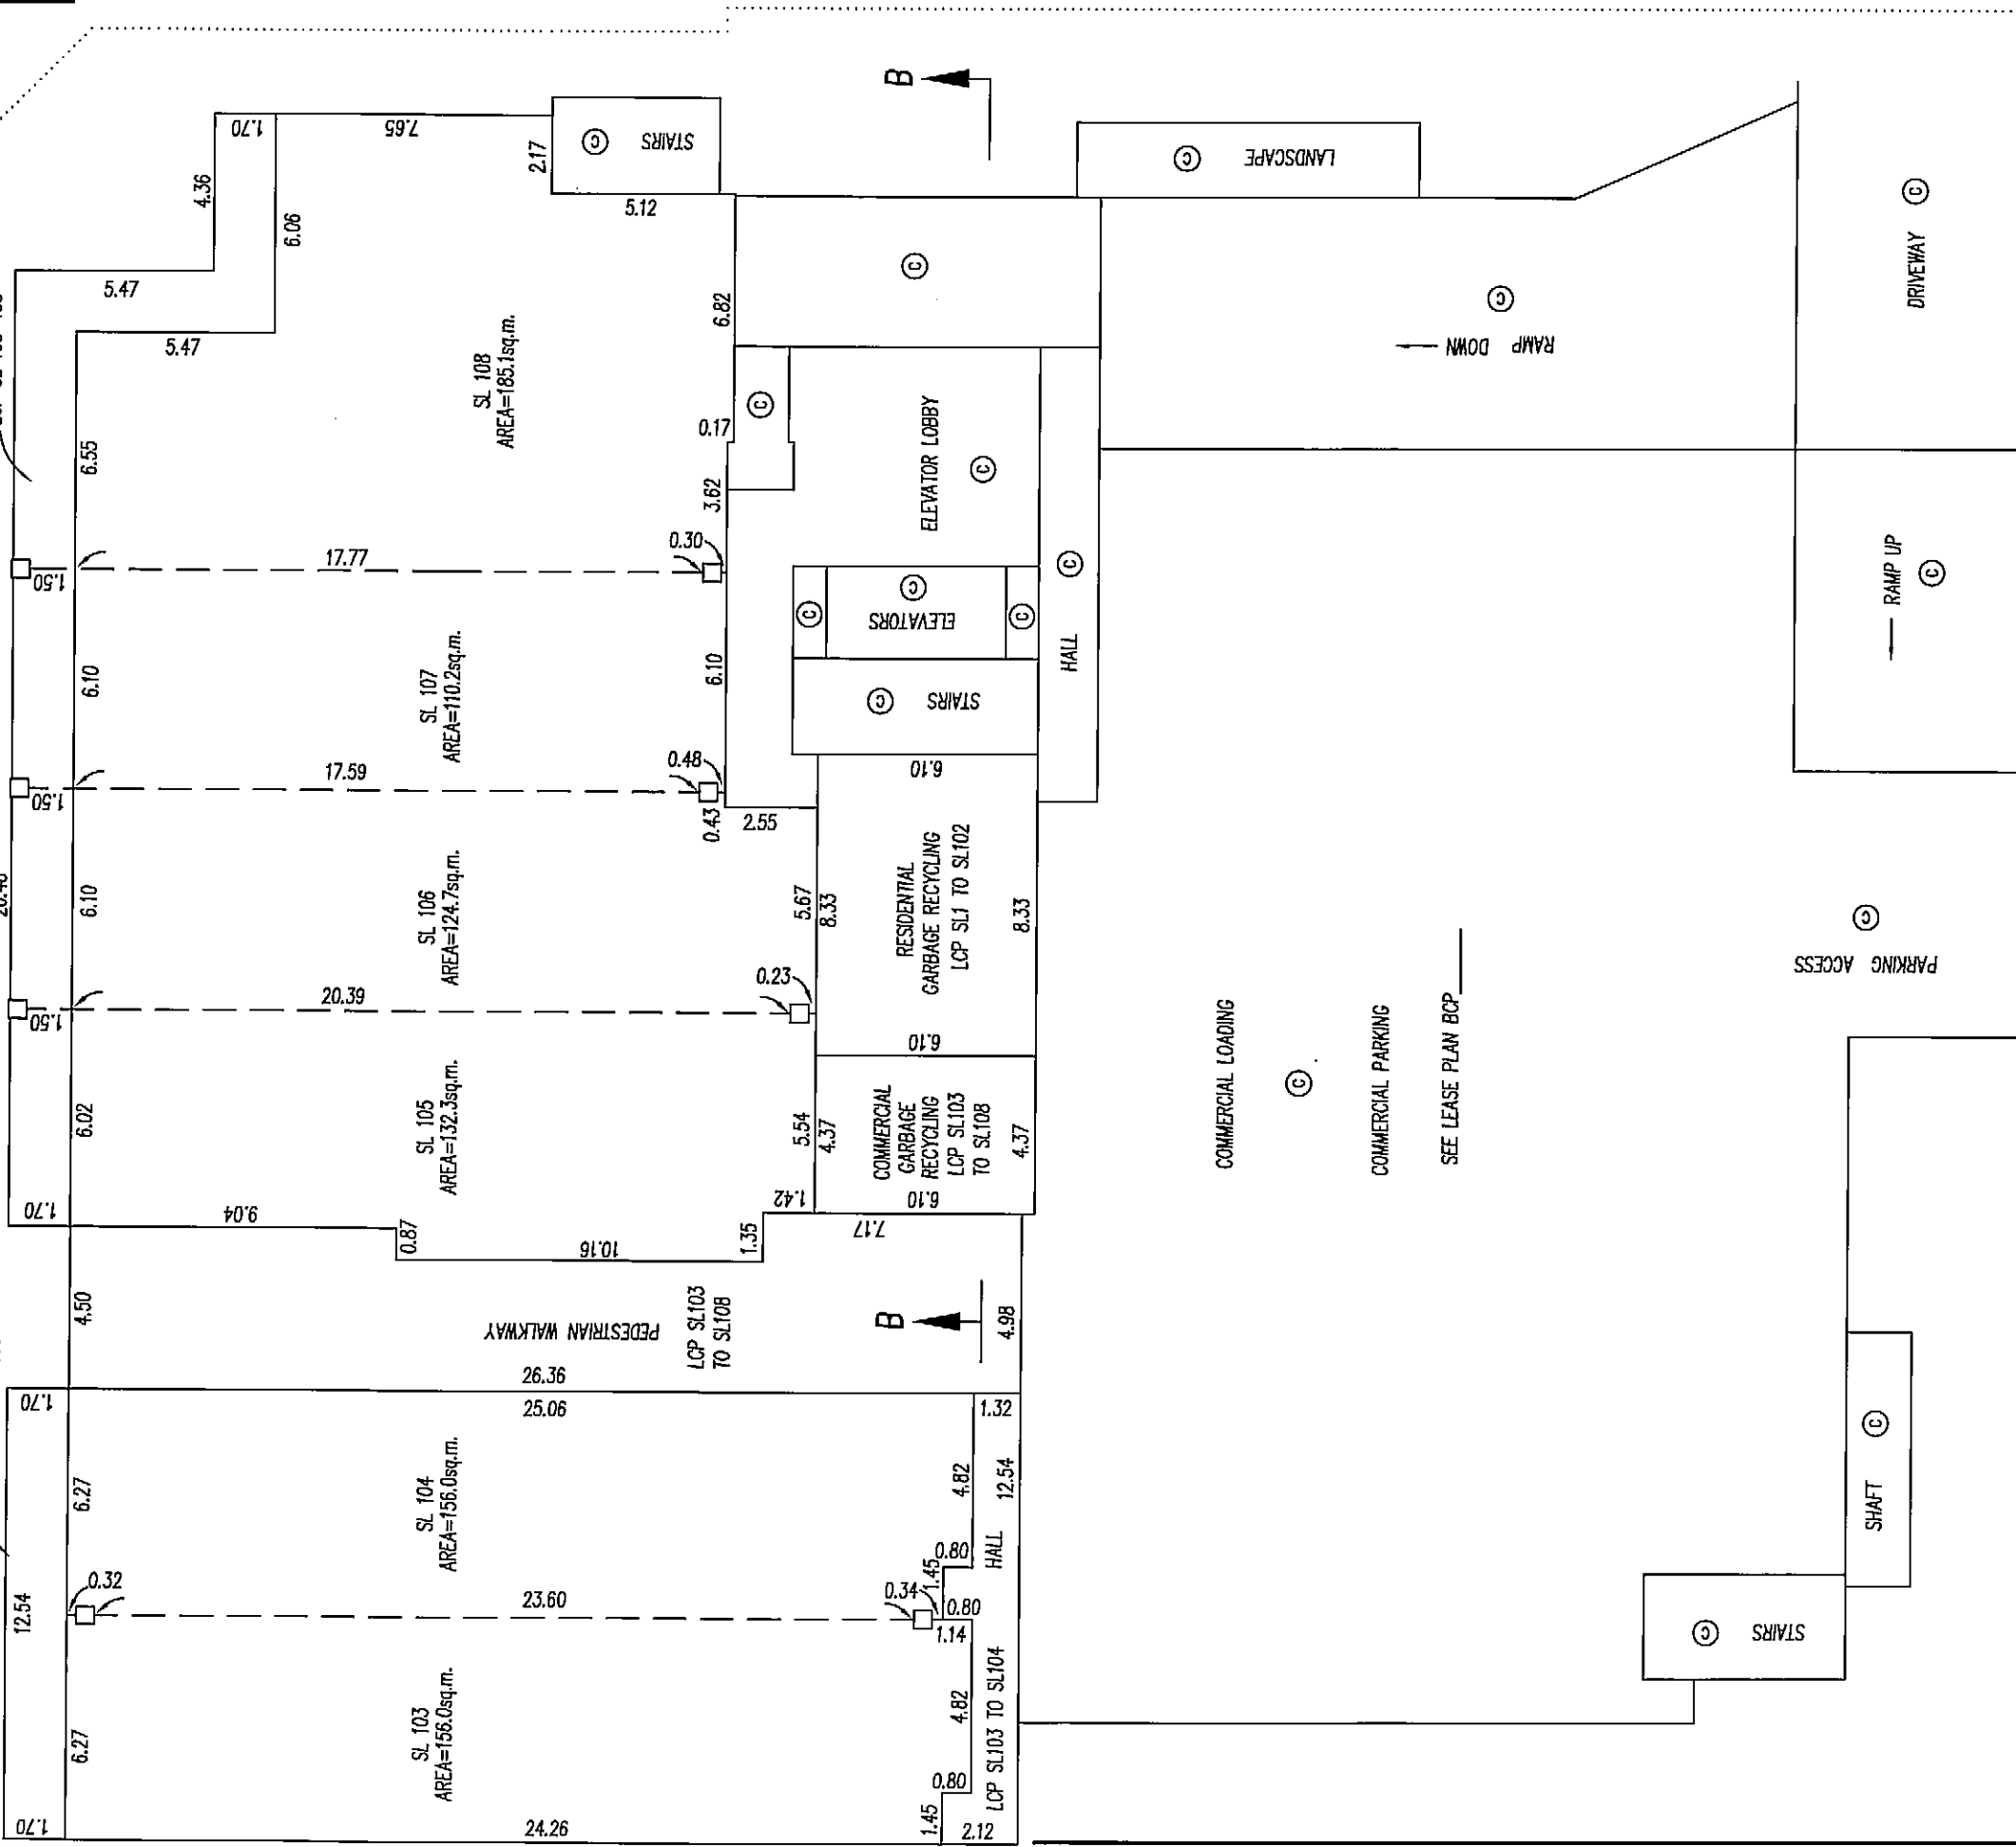

C.A.R.

B.C.L.S.

DATED THIS 6th DAY OF MARCH 2009

16791A7


SHEET 8 OF 18 SHEETS

FLOOR PLANS

SCALE 1: 200




ALL DISTANCES IN METRES

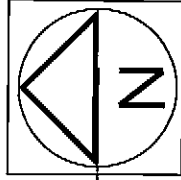

STRATA PLAN BCS 3378

LEVEL 2

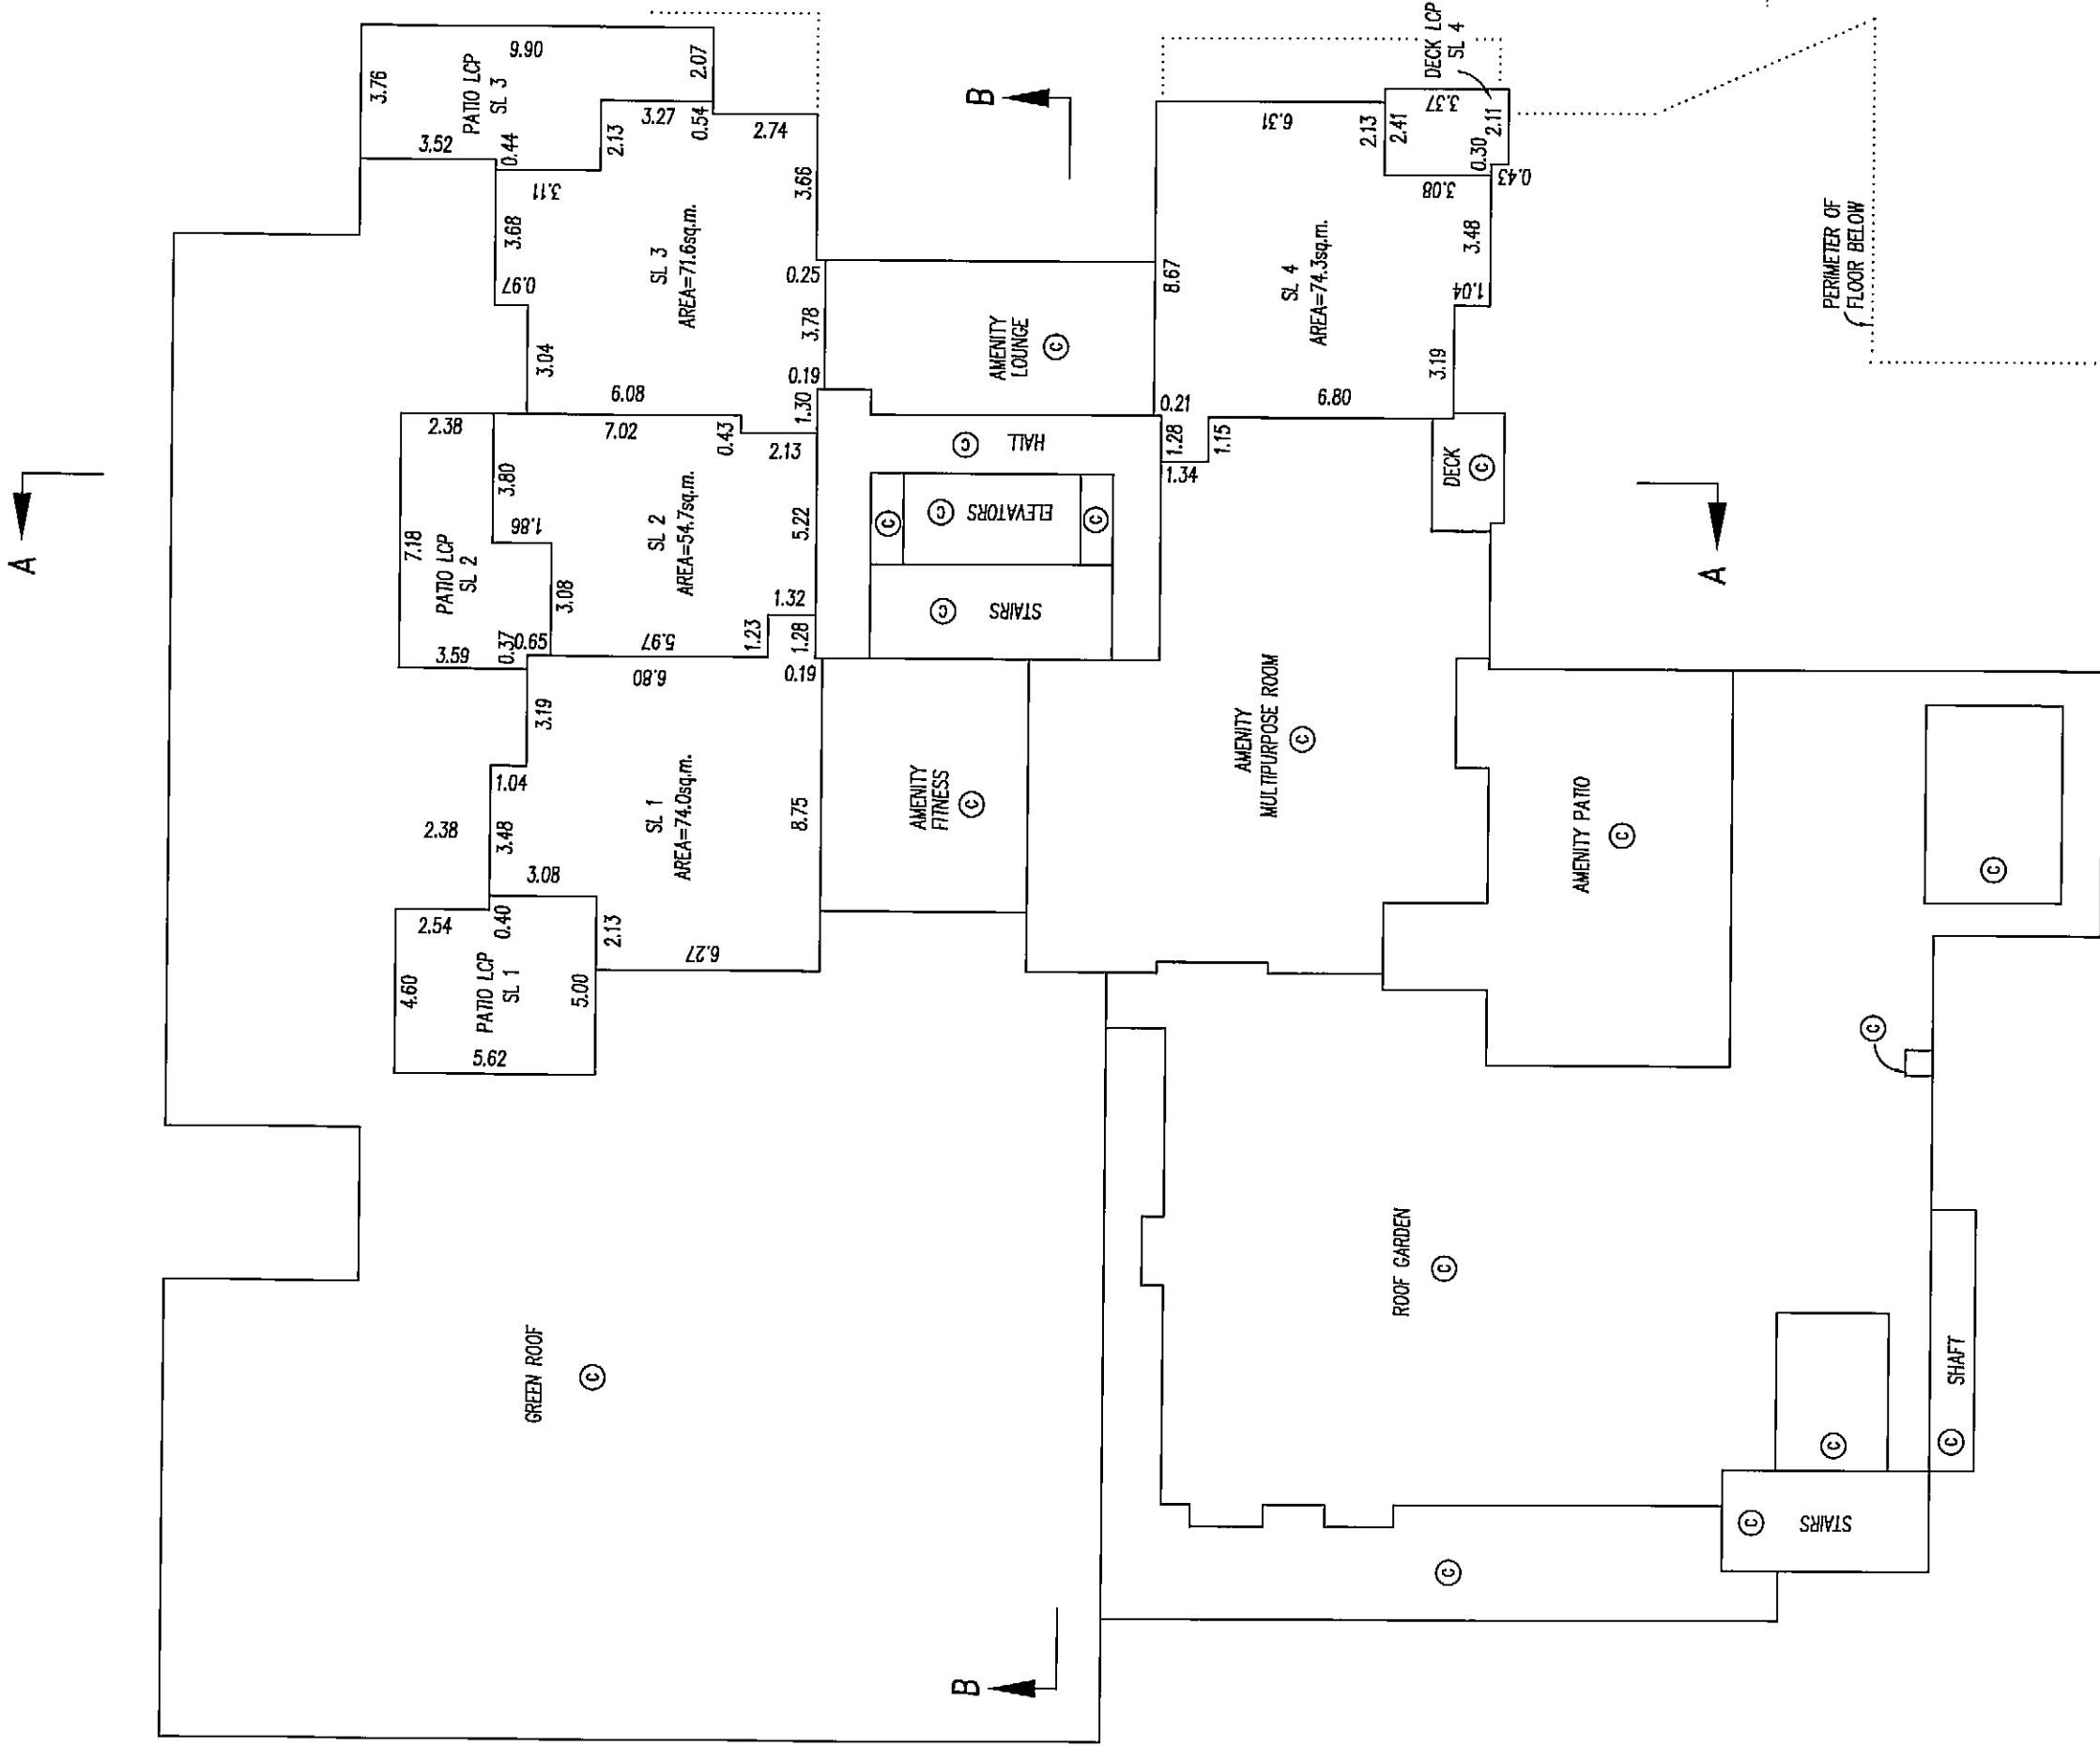

GAR.

DATED THIS 6th DAY OF MARCH 2009

B.C.L.S.


16791AB

SHEET 9 OF 18 SHEETS



FLOOR PLANS

SCALE 1: 200

0 5 10 15
ALL DISTANCES IN METRES

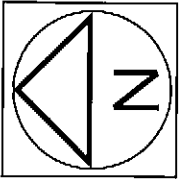

STRATA PLAN BCS 3378

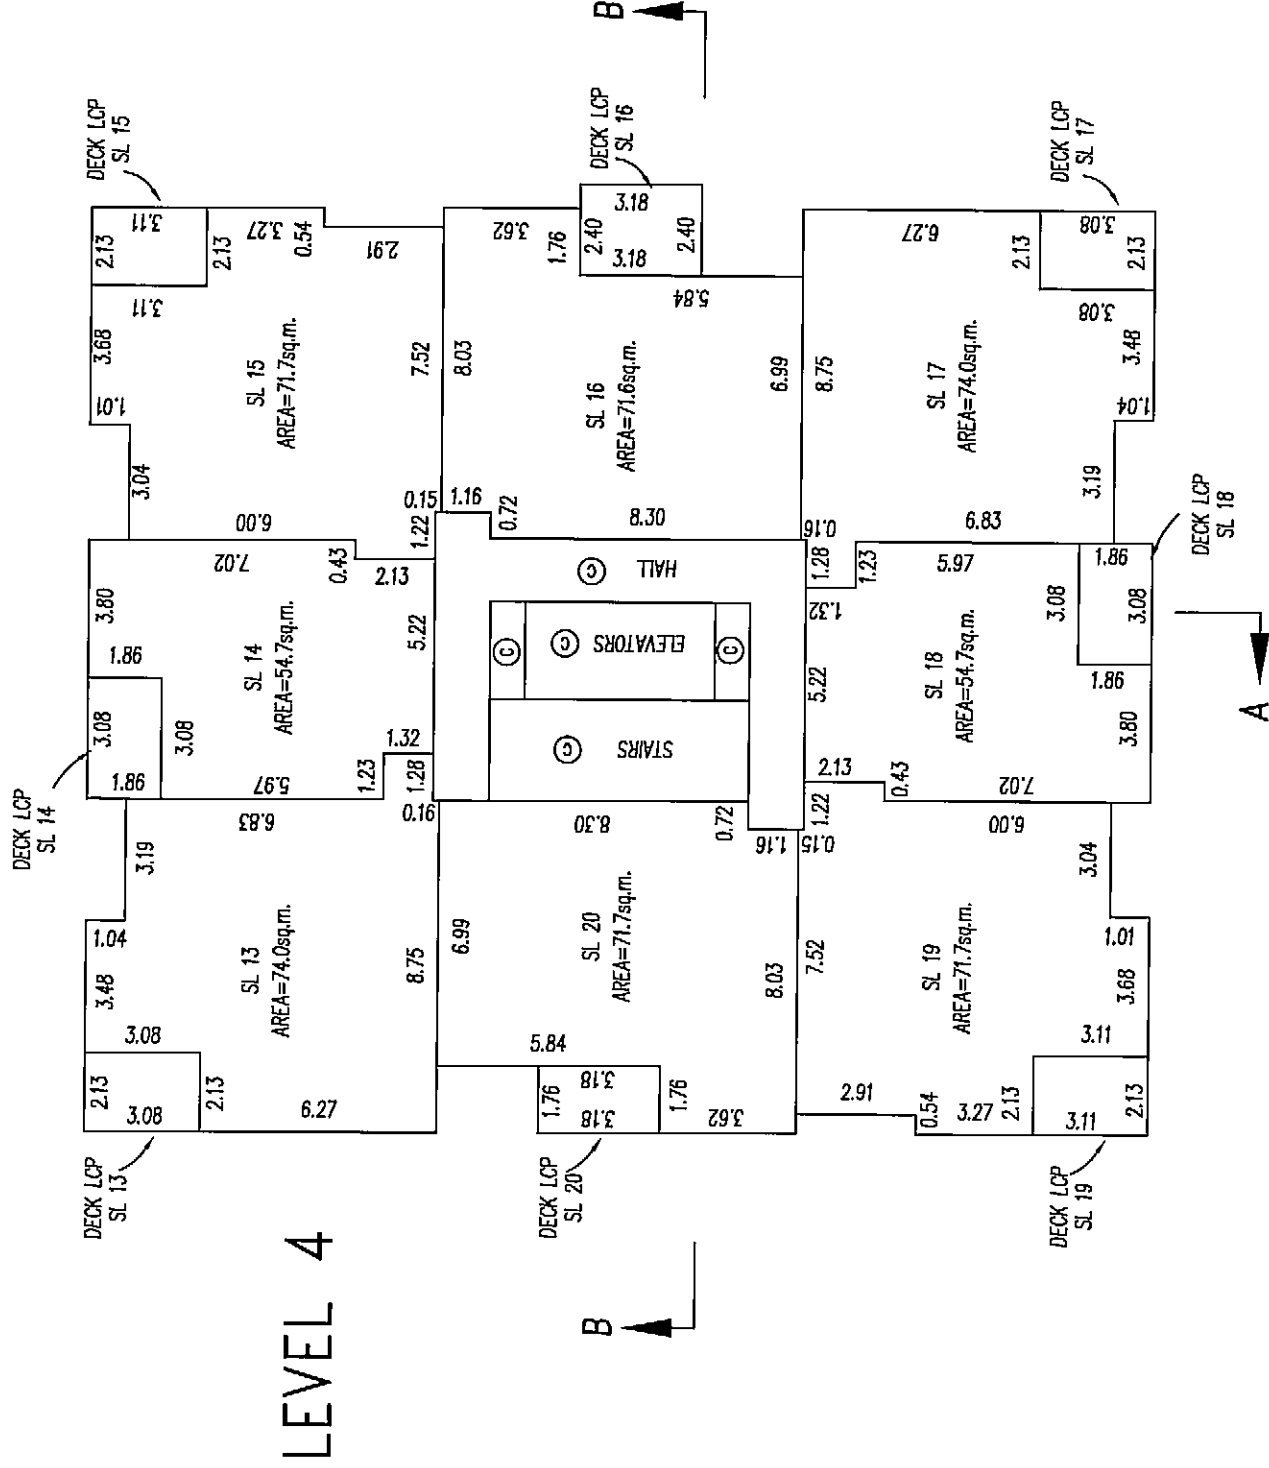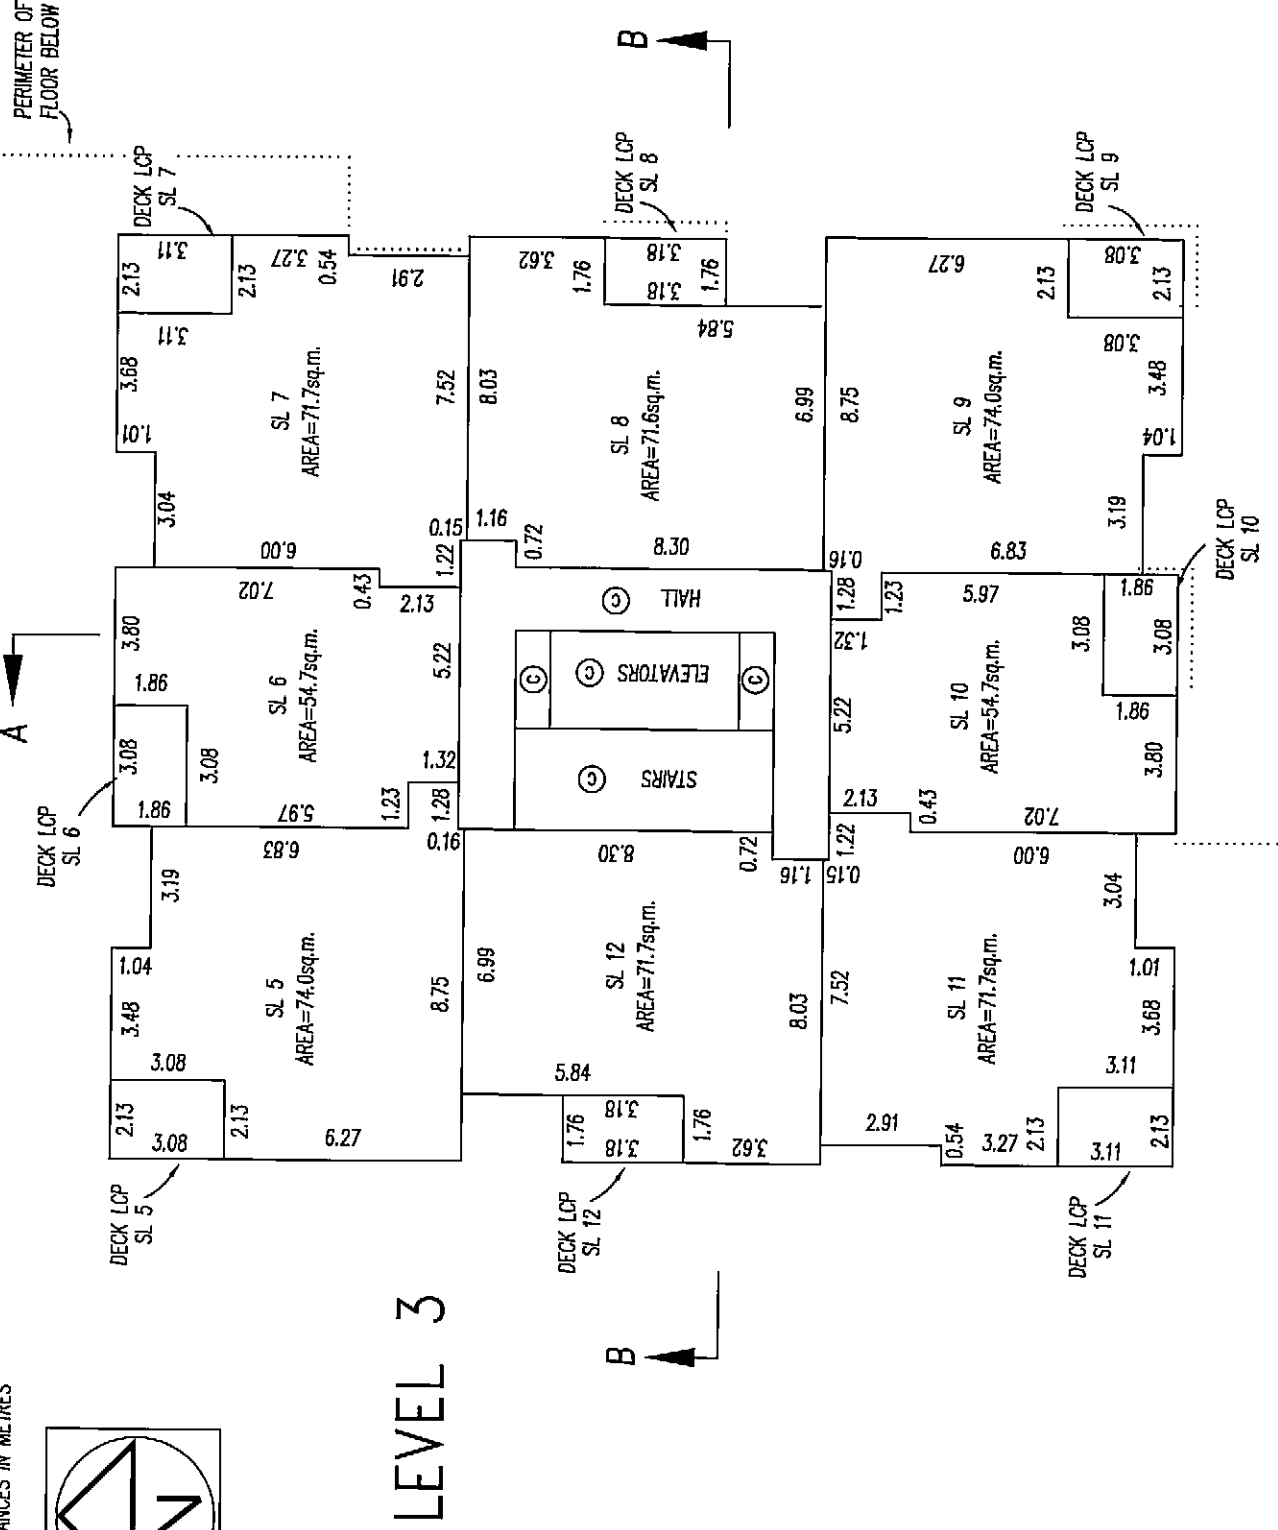

6.42
B.C.L.S.
16th DAY OF MARCH 2009
DATED THIS

16791A9

SHEET 10 OF 18 SHEETS


FLOOR PLANS

STRATA PLAN BCS 3378


SCALE 1: 200

0 5 10 15


ALL DISTANCES IN METRES

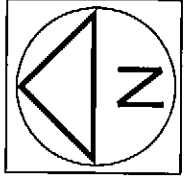

LEVEL 5

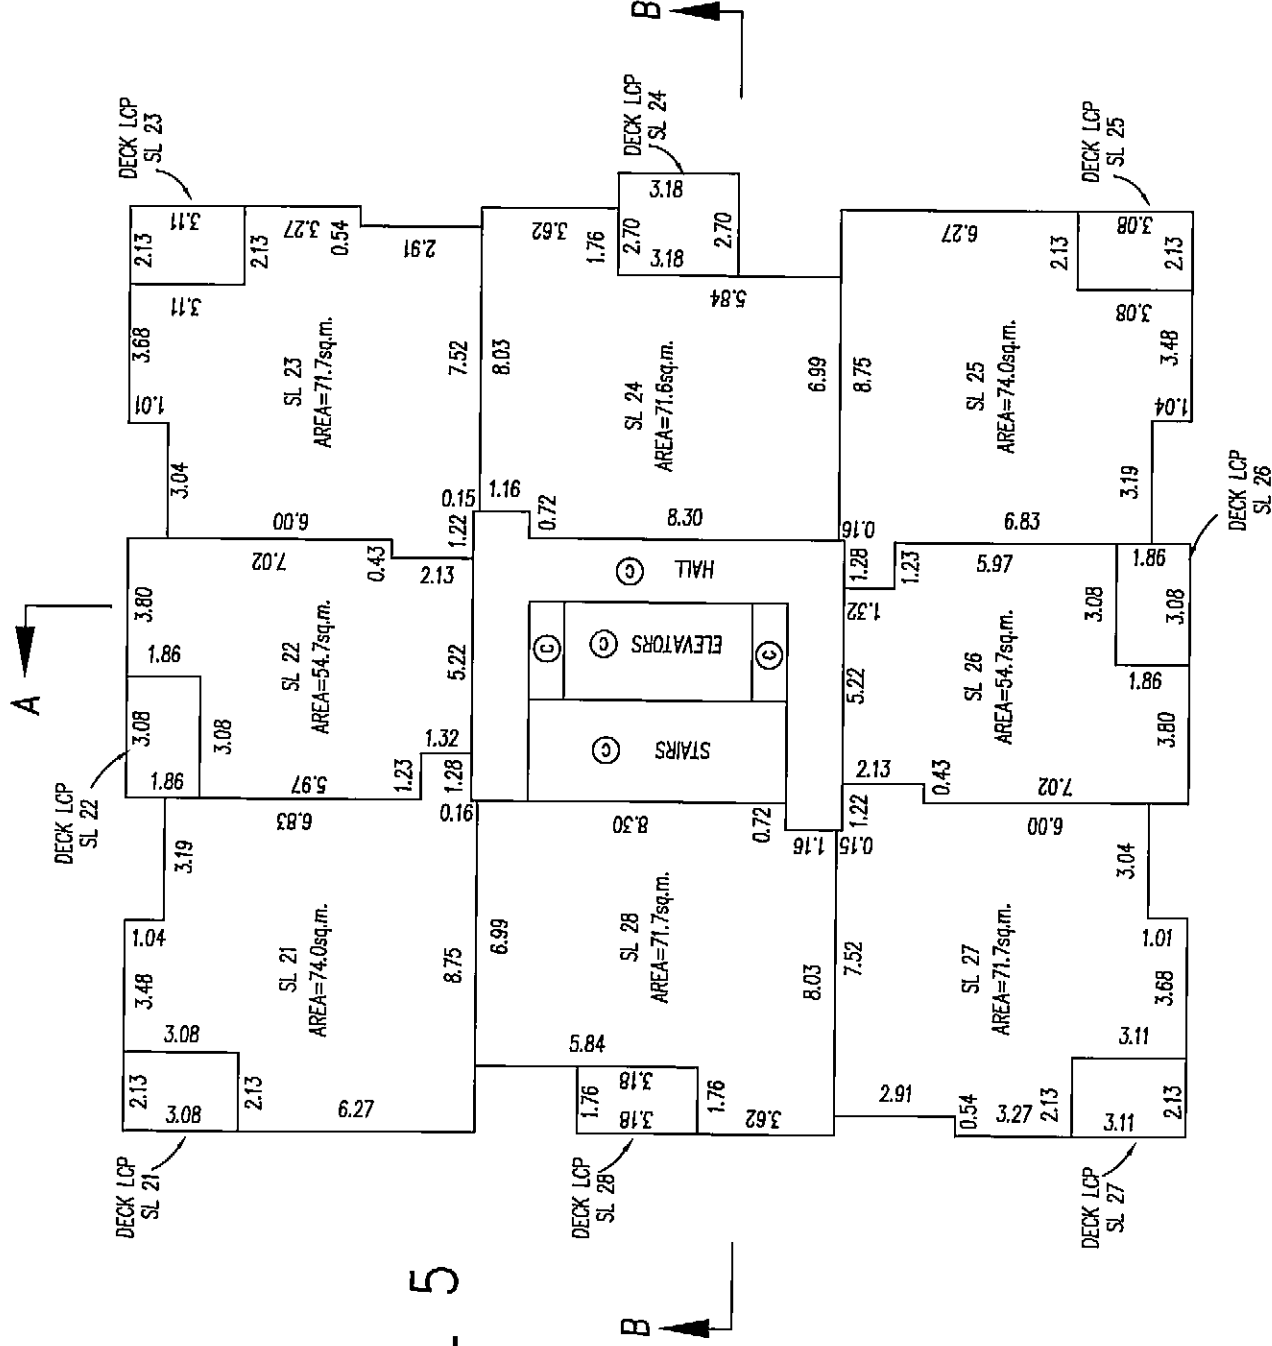

LEVEL 6

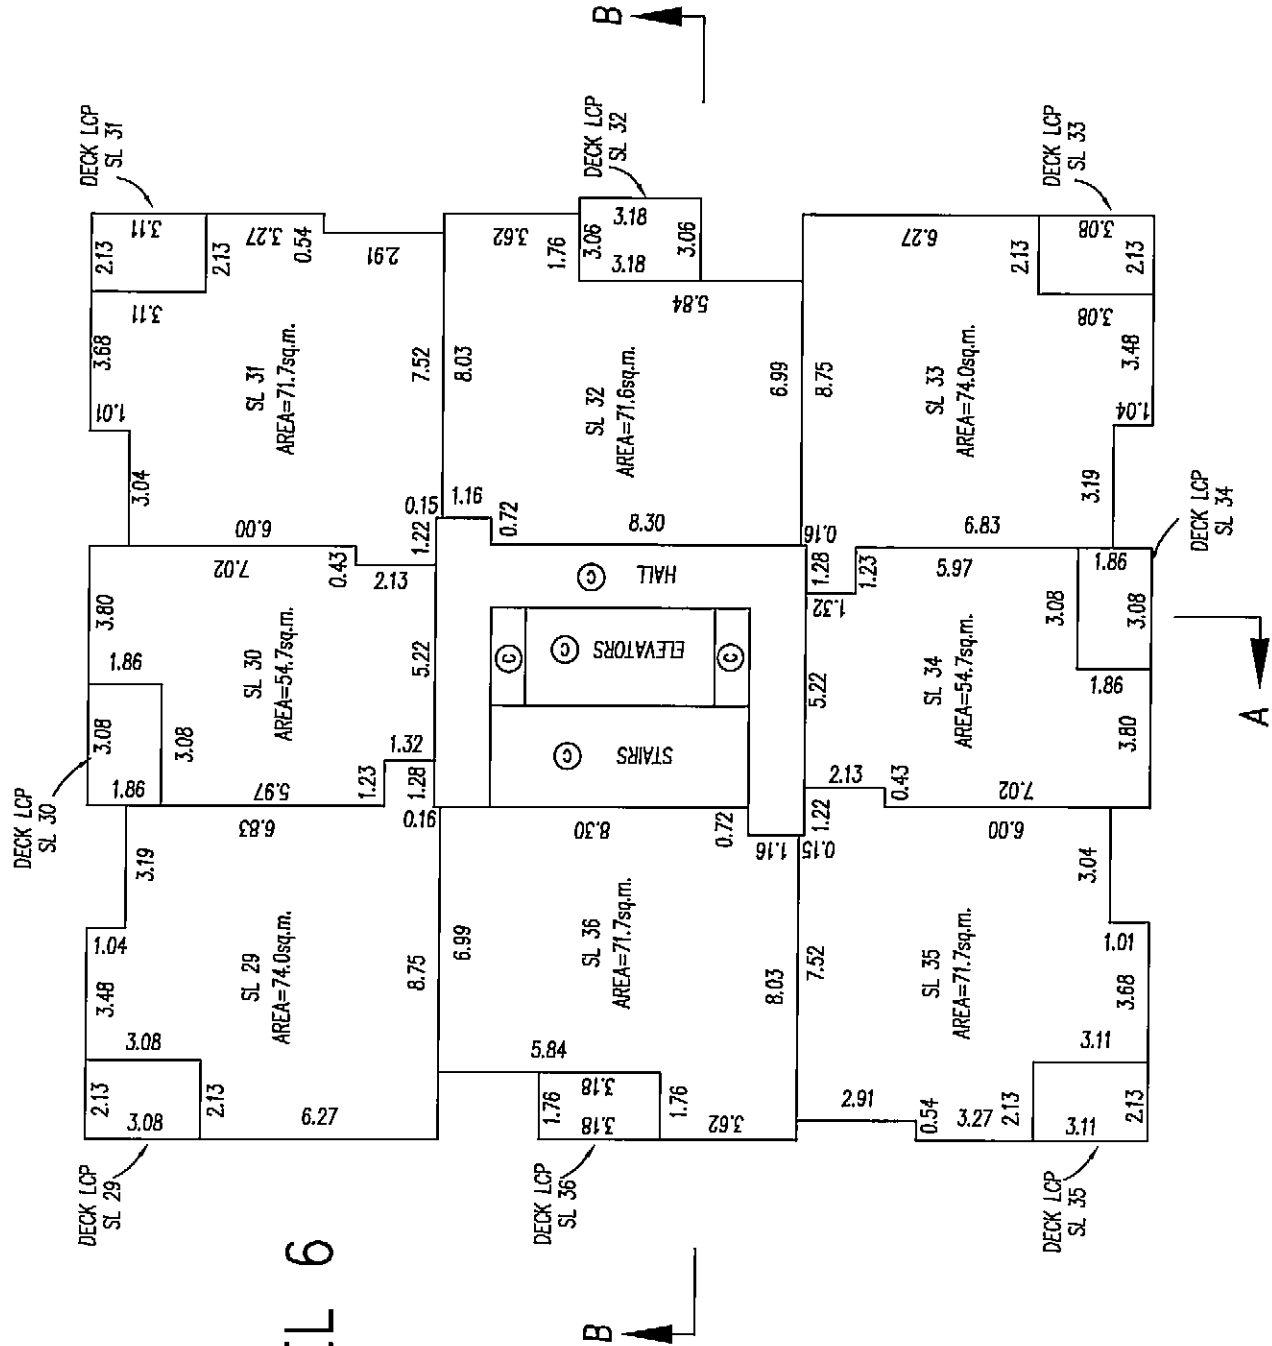

G.A.R.
B.C.L.S.
6th DAY OF MARCH 2009
DATED THIS


16791A10

SHEET 11 OF 18 SHEETS



FLOOR PLANS

SCALE 1: 200

0 5 10 15
ALL DISTANCES IN METRES

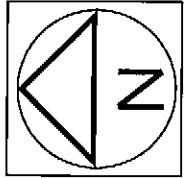

STRATA PLAN BCS 3378

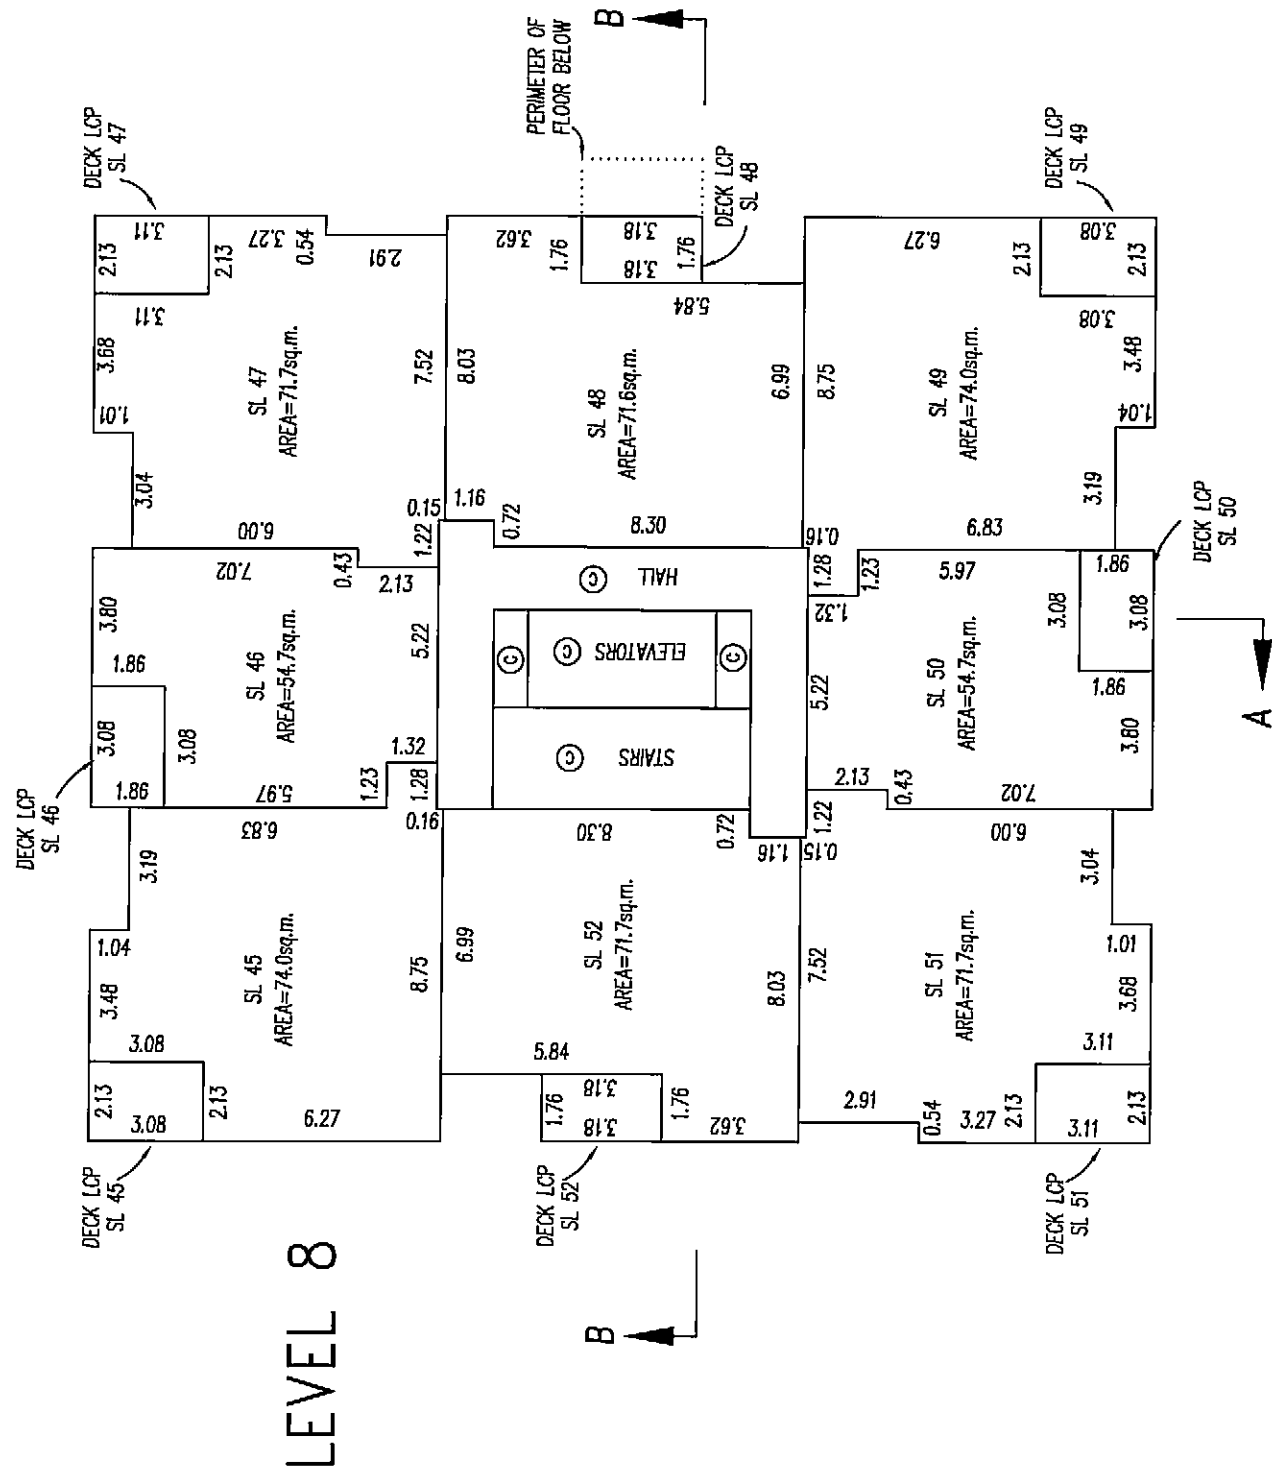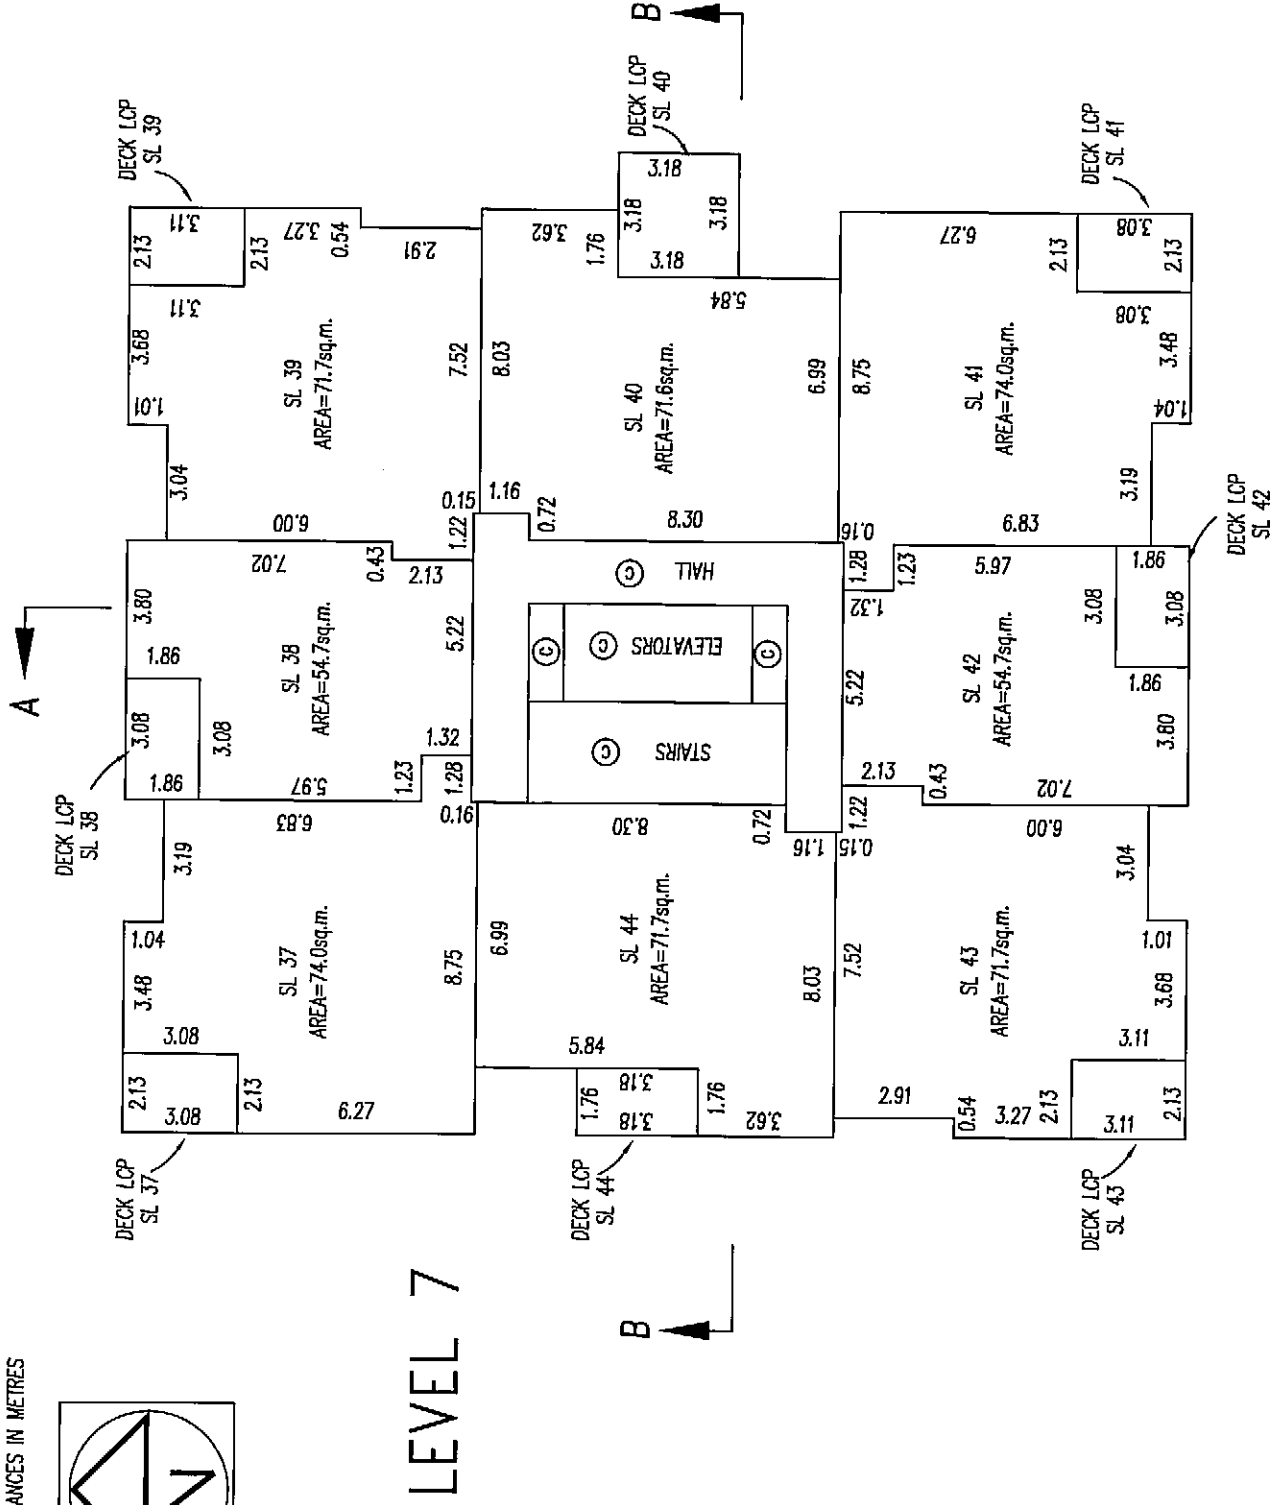

G.A.R.
B.C.L.S.
6th DAY OF MARCH 2009
DATED THIS

16791A11

SHEET 12 OF 18 SHEETS


FLOOR PLANS

STRATA PLAN BCS 3378


SCALE 1: 200

0 5 10 15


ALL DISTANCES IN METRES

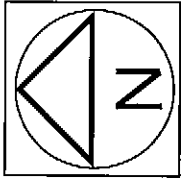

LEVEL 9

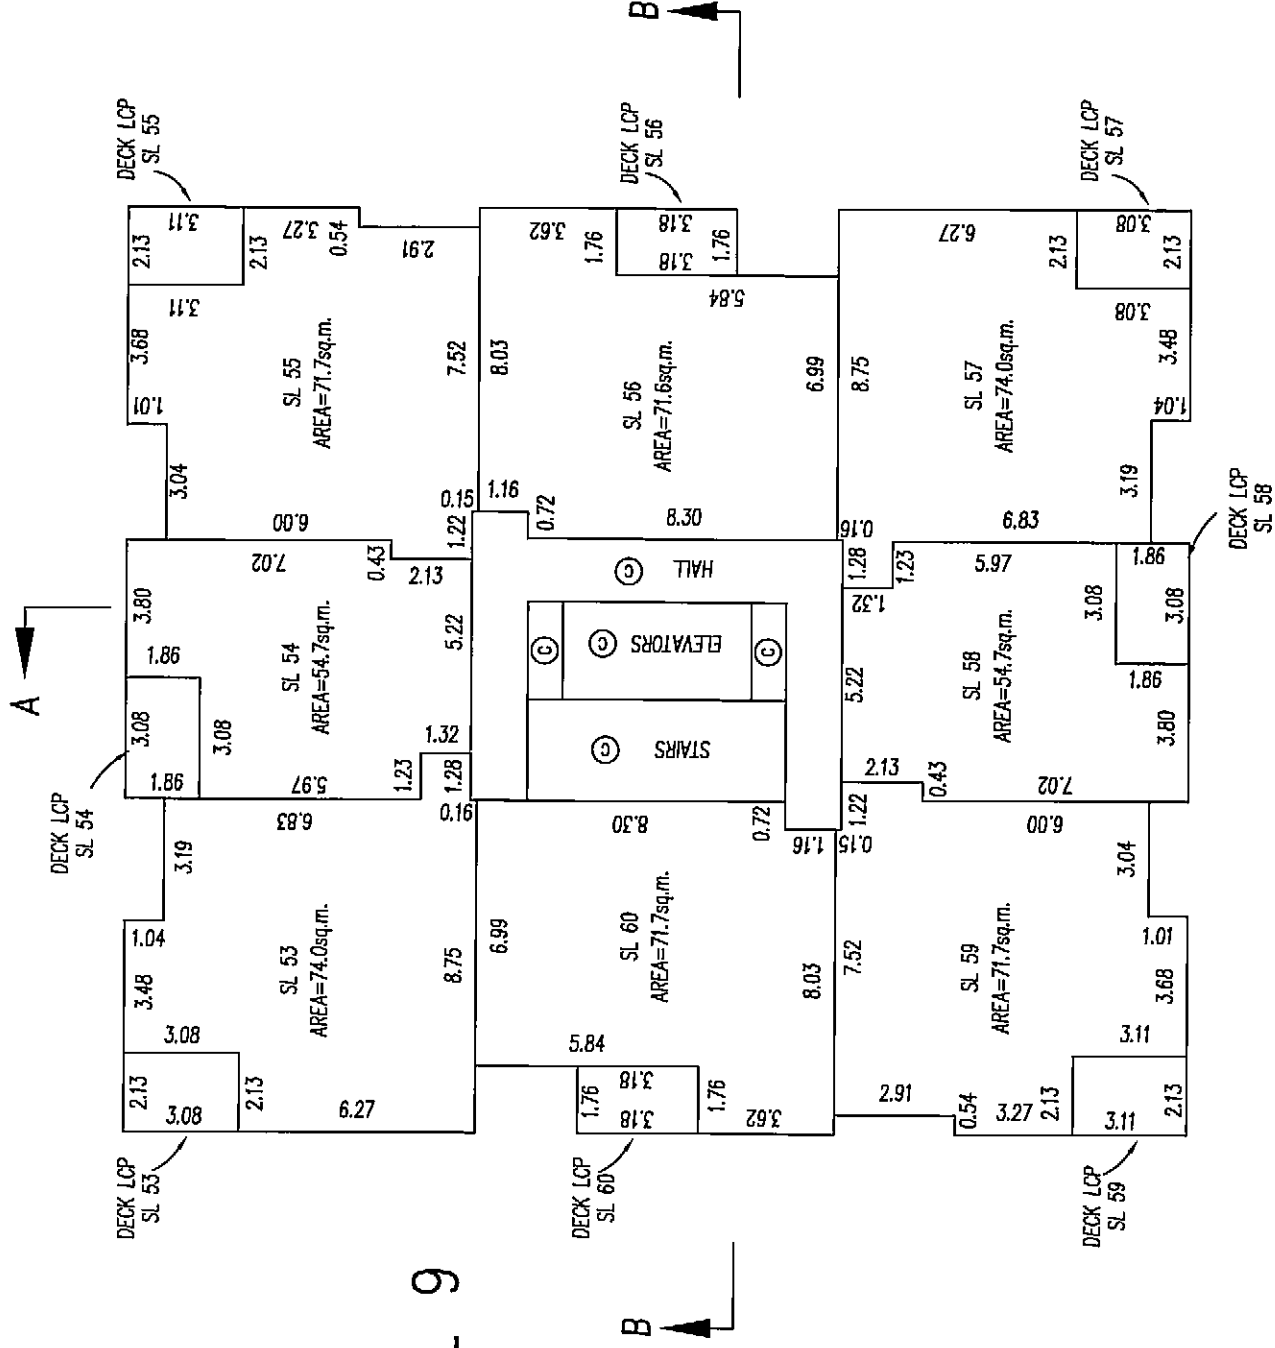

LEVEL 10

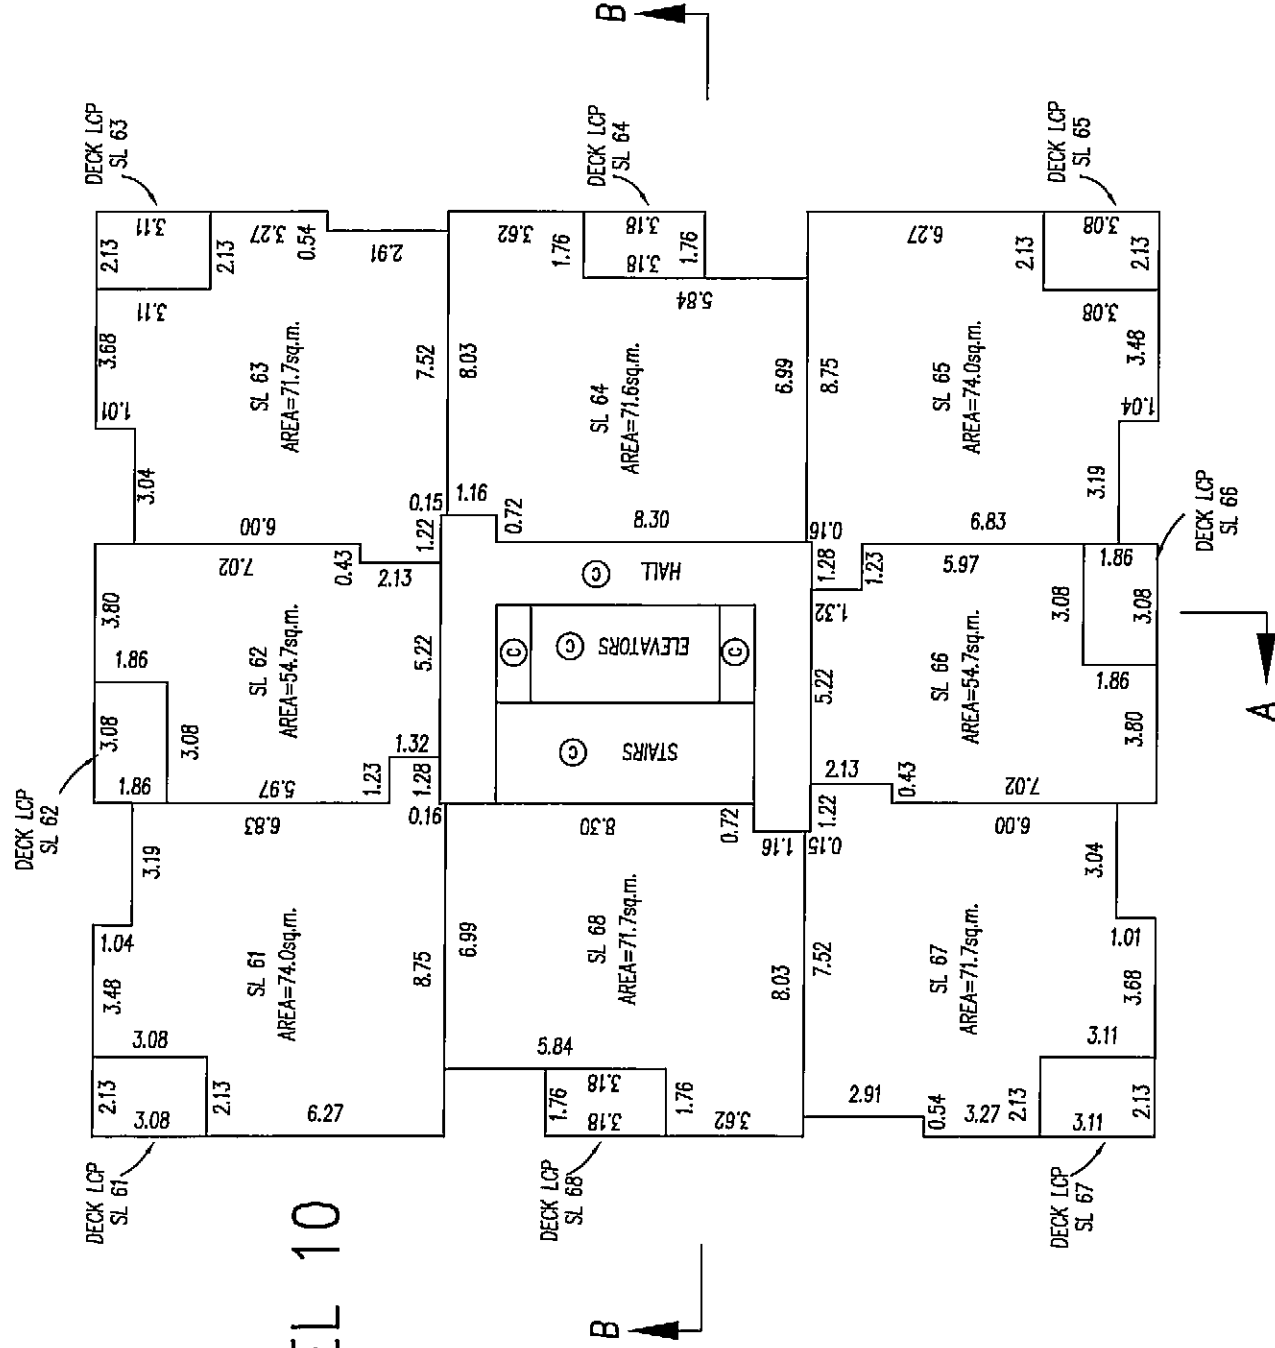

G.A.P.
DAY OF MARCH 2009
DATED THIS
B.C.L.S.

16791A12

SHEET 13 OF 18 SHEETS


FLOOR PLANS

STRATA PLAN BCS 3378


SCALE 1: 200

0 5 10 15


ALL DISTANCES IN METRES

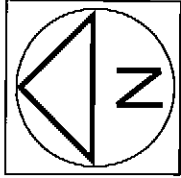

LEVEL 11

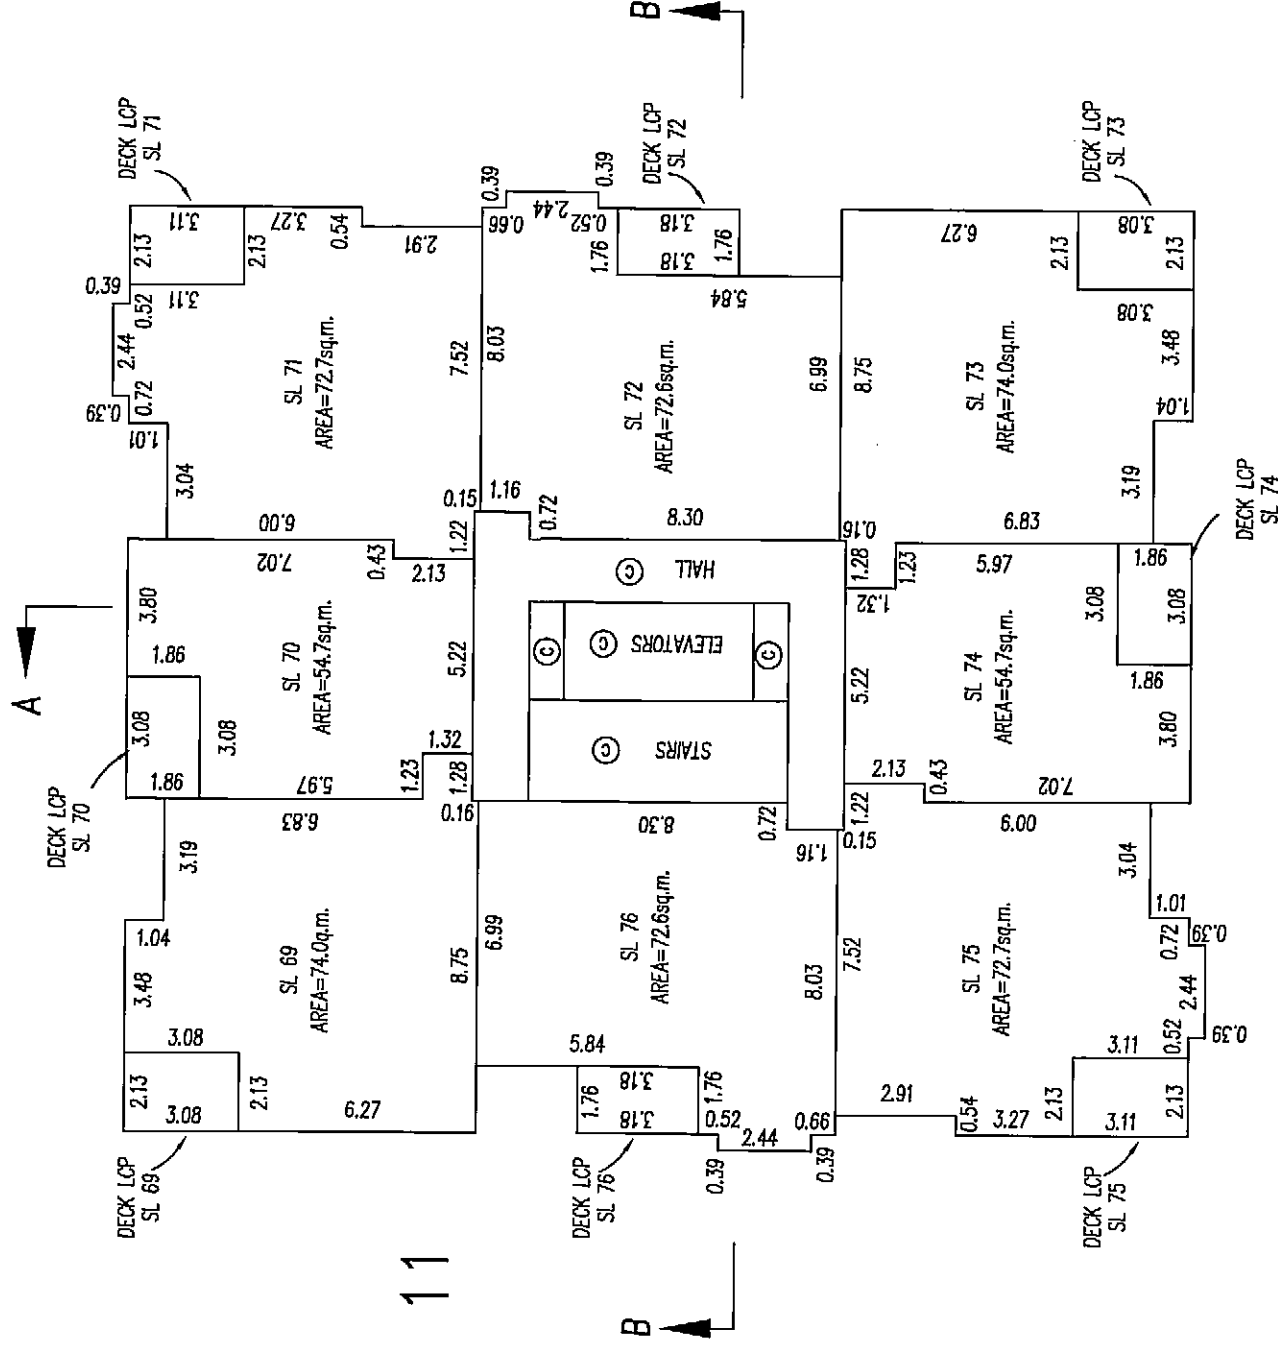

LEVEL 12

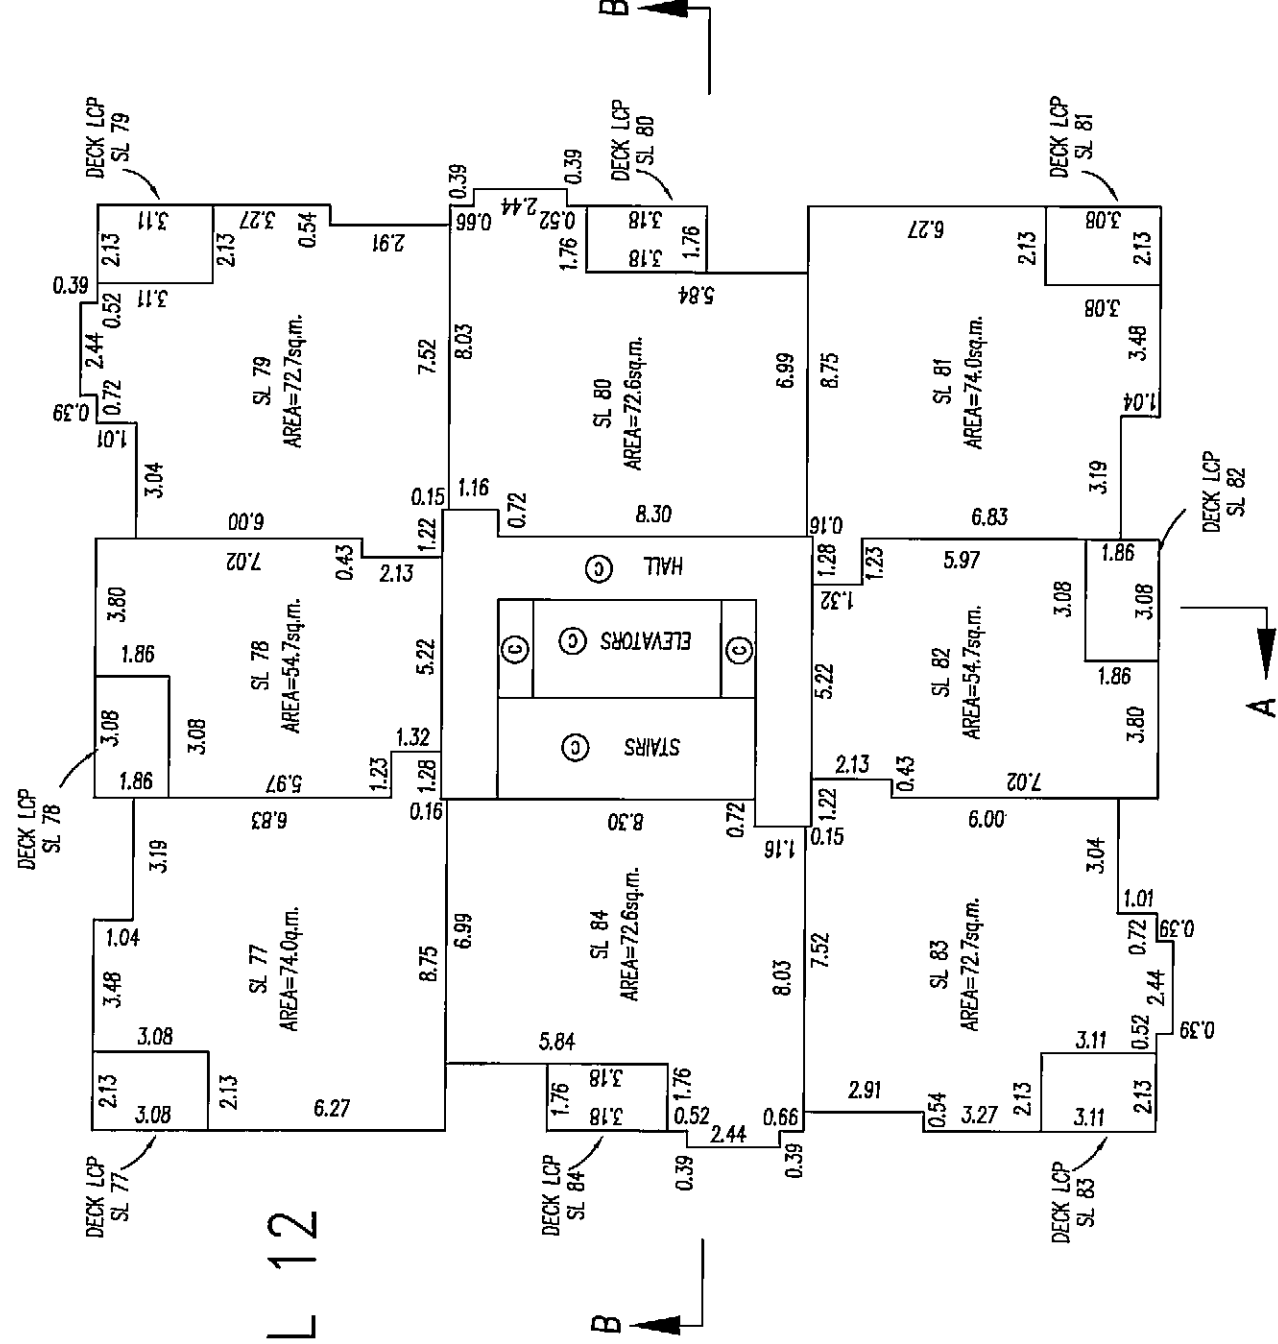

G.A.R.
6# DAY OF MARCH 2009
DATED THIS
B.C.L.S.

16791A13


SHEET 14 OF 18 SHEETS

FLOOR PLANS


SCALE 1: 200

0 5 10 15

ALL DISTANCES IN METRES

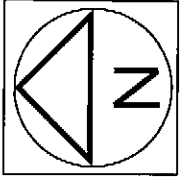


LEVEL 14

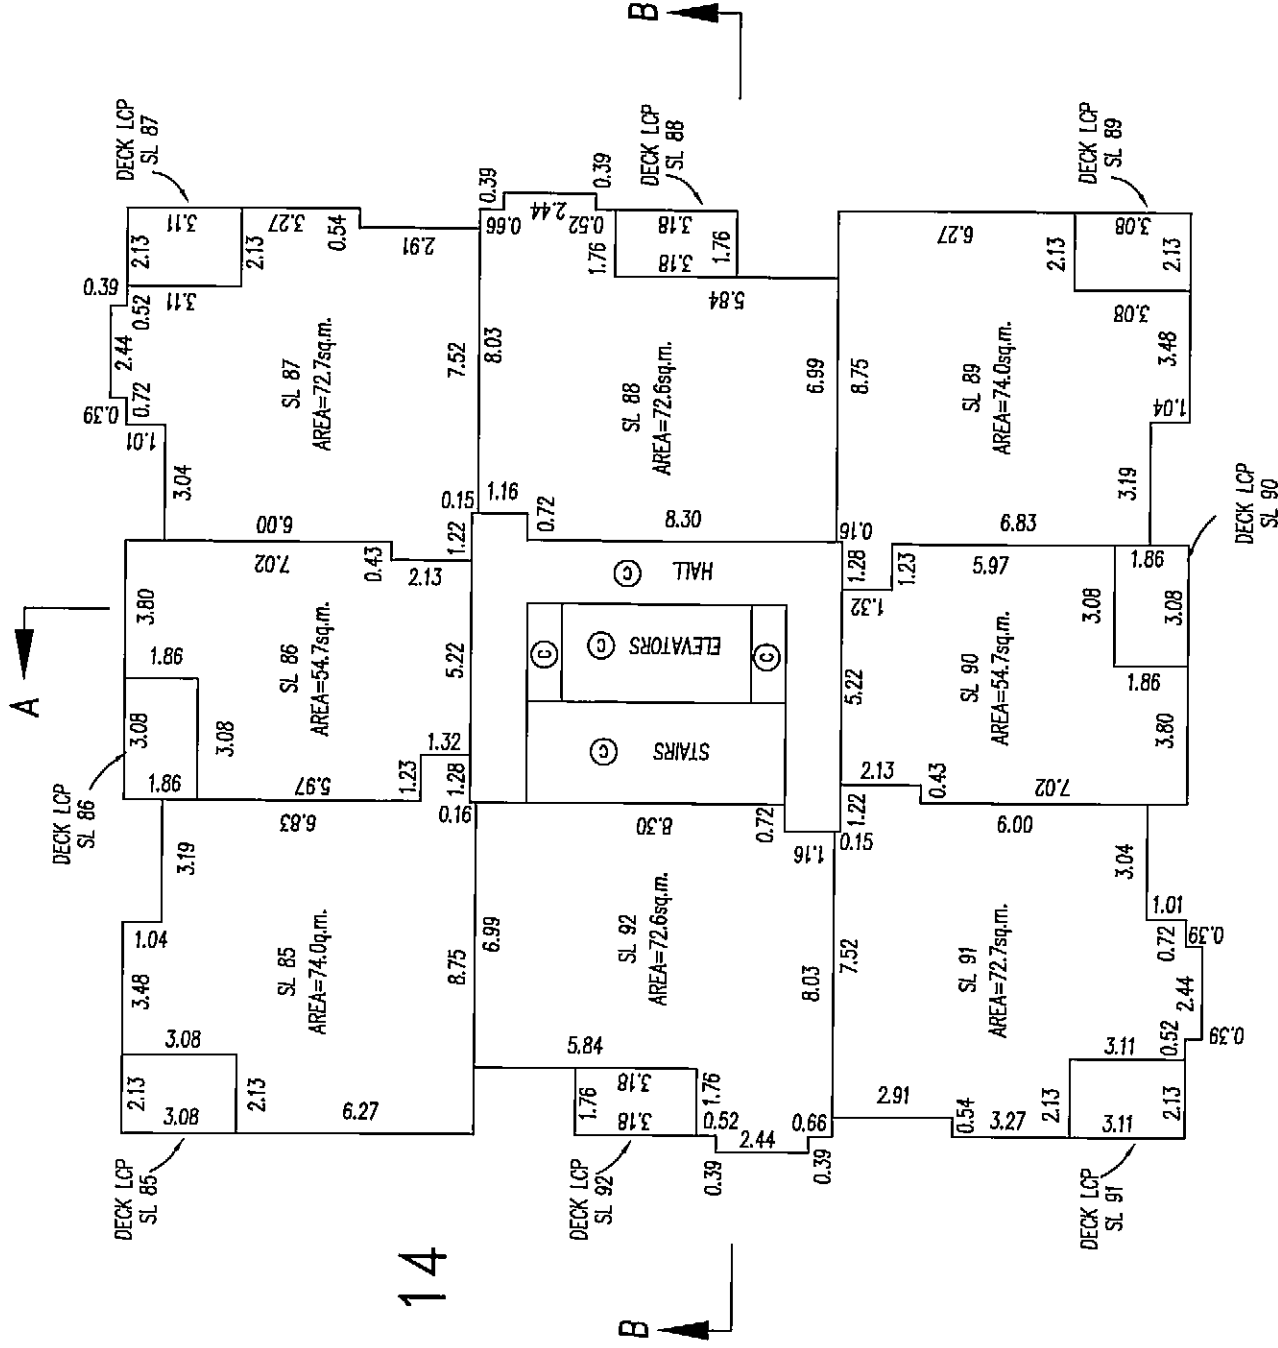

STRATA PLAN BCS 3378

LEVEL 15

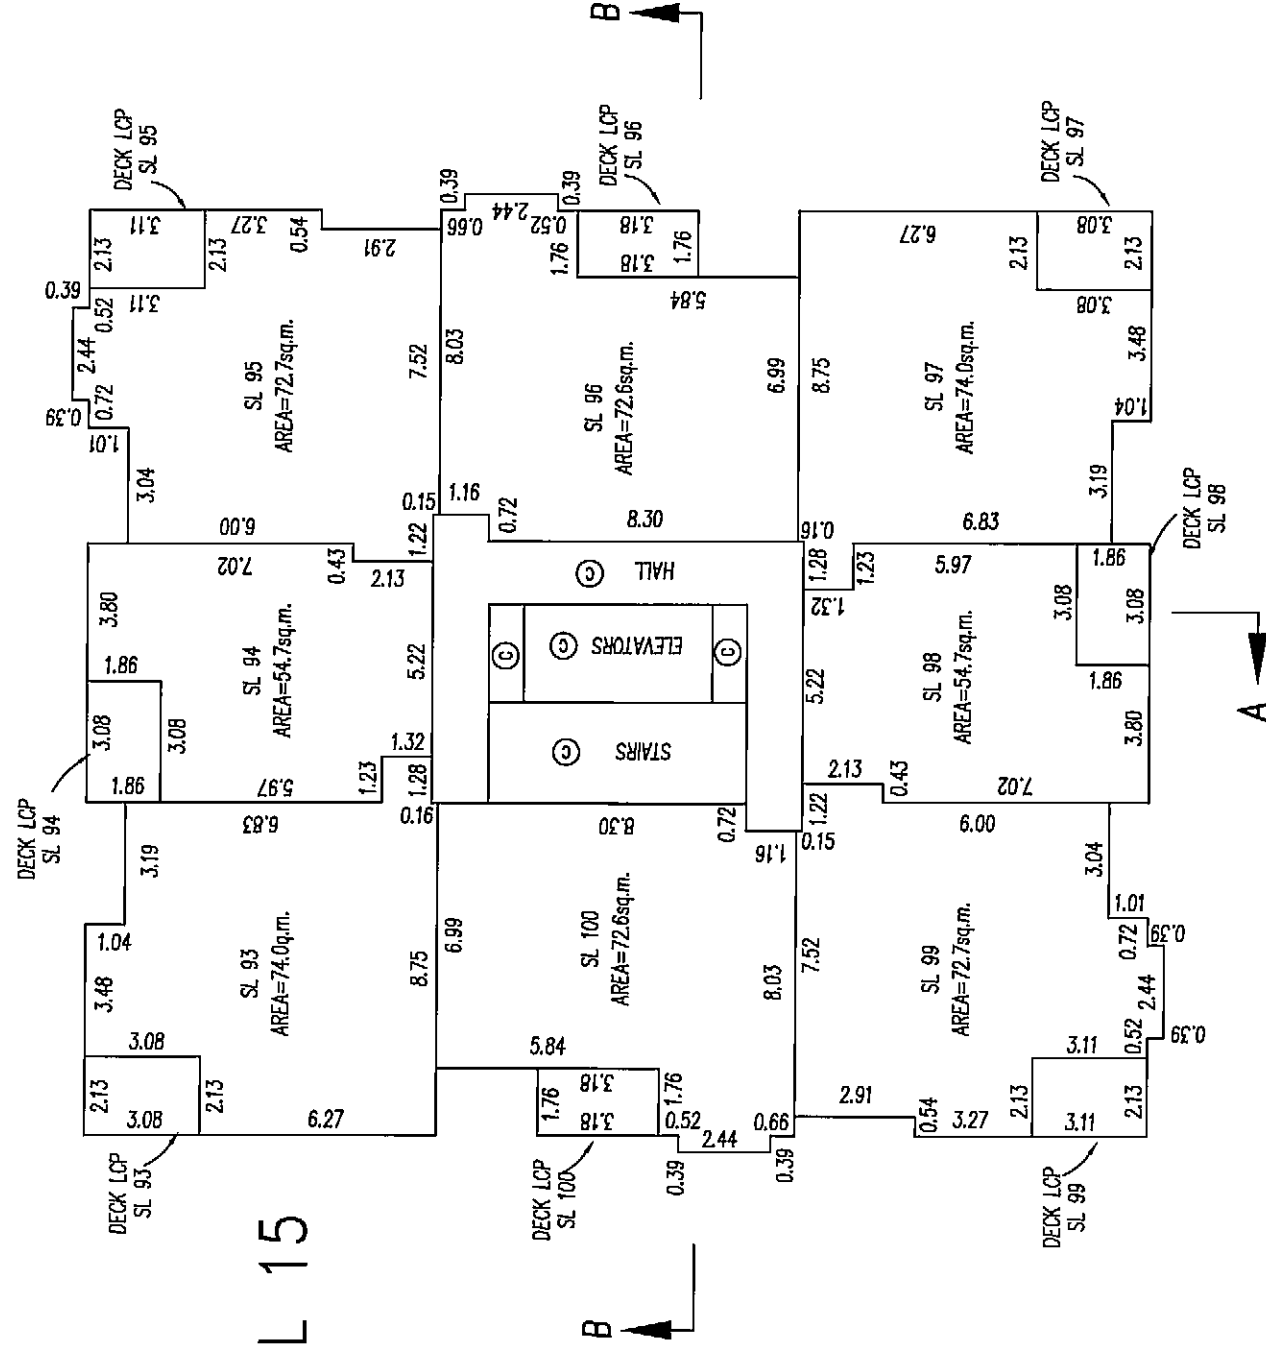

G.A.R.
DAY OF MARCH 2009
DATED THIS B.C.L.S.

16791A14

SHEET 15 OF 18 SHEETS


FLOOR PLANS

STRATA PLAN BCS 3378


SCALE 1: 200



ALL DISTANCES IN METRES

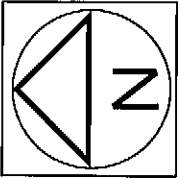

LEVEL 16 (PENTHOUSE)

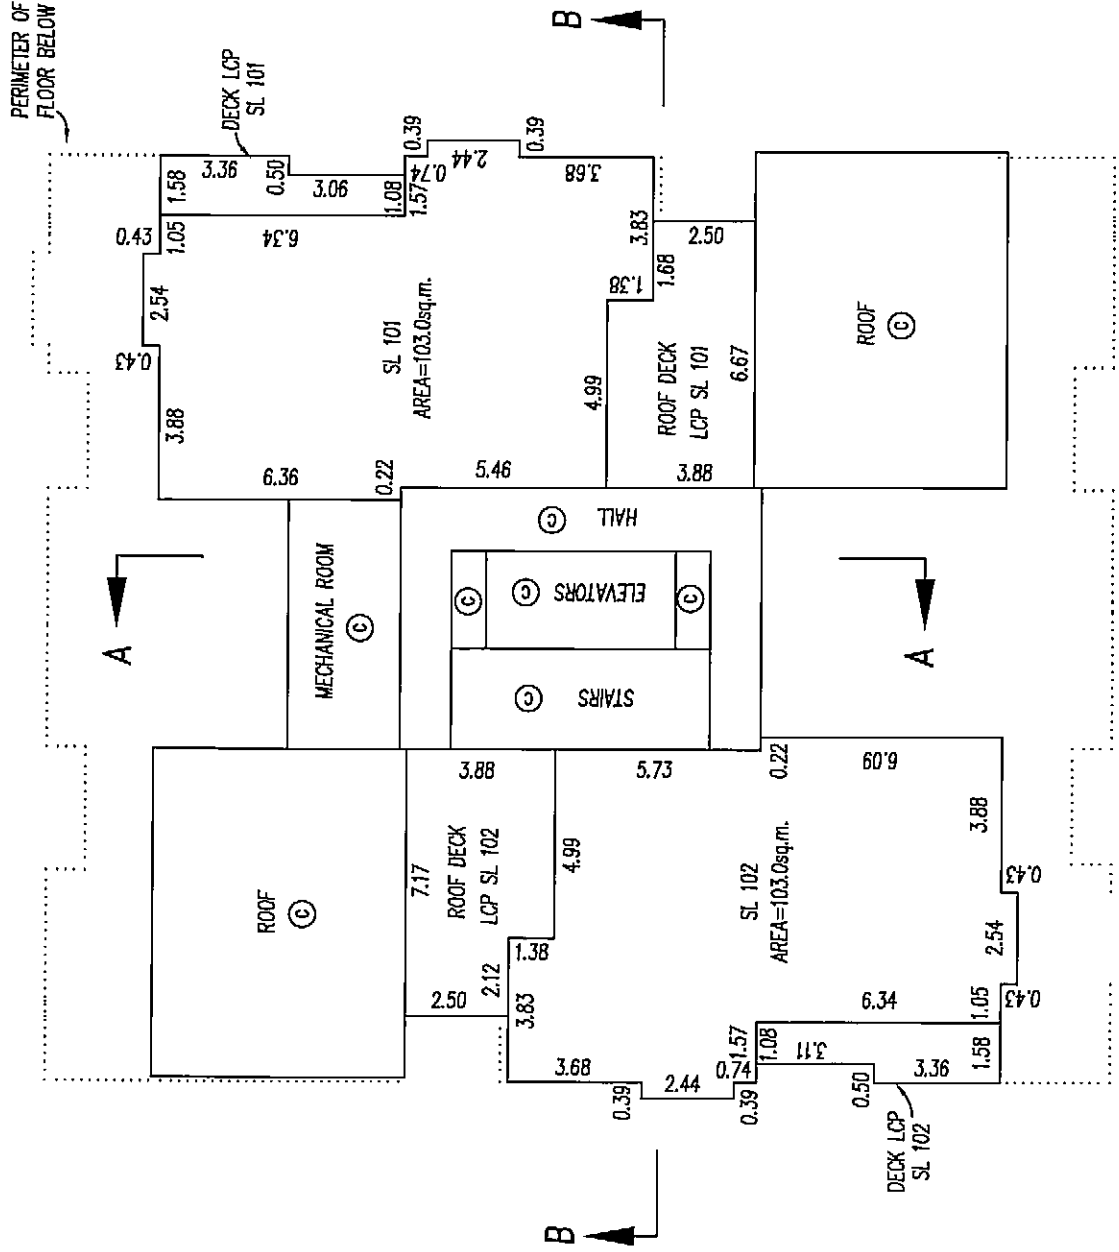

CAR.

DATED THIS 6th DAY OF MARCH 2009 B.C.L.S.


16791415

SHEET 16 OF 18 SHEETS


FLOOR PLANS

STRATA PLAN BCS 3378


SCALE 1: 200
0 5 10 15
ALL DISTANCES IN METRES

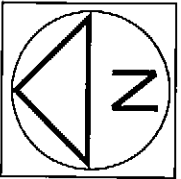

ROOF LEVEL
(MECHANICAL ENCLOSURE)

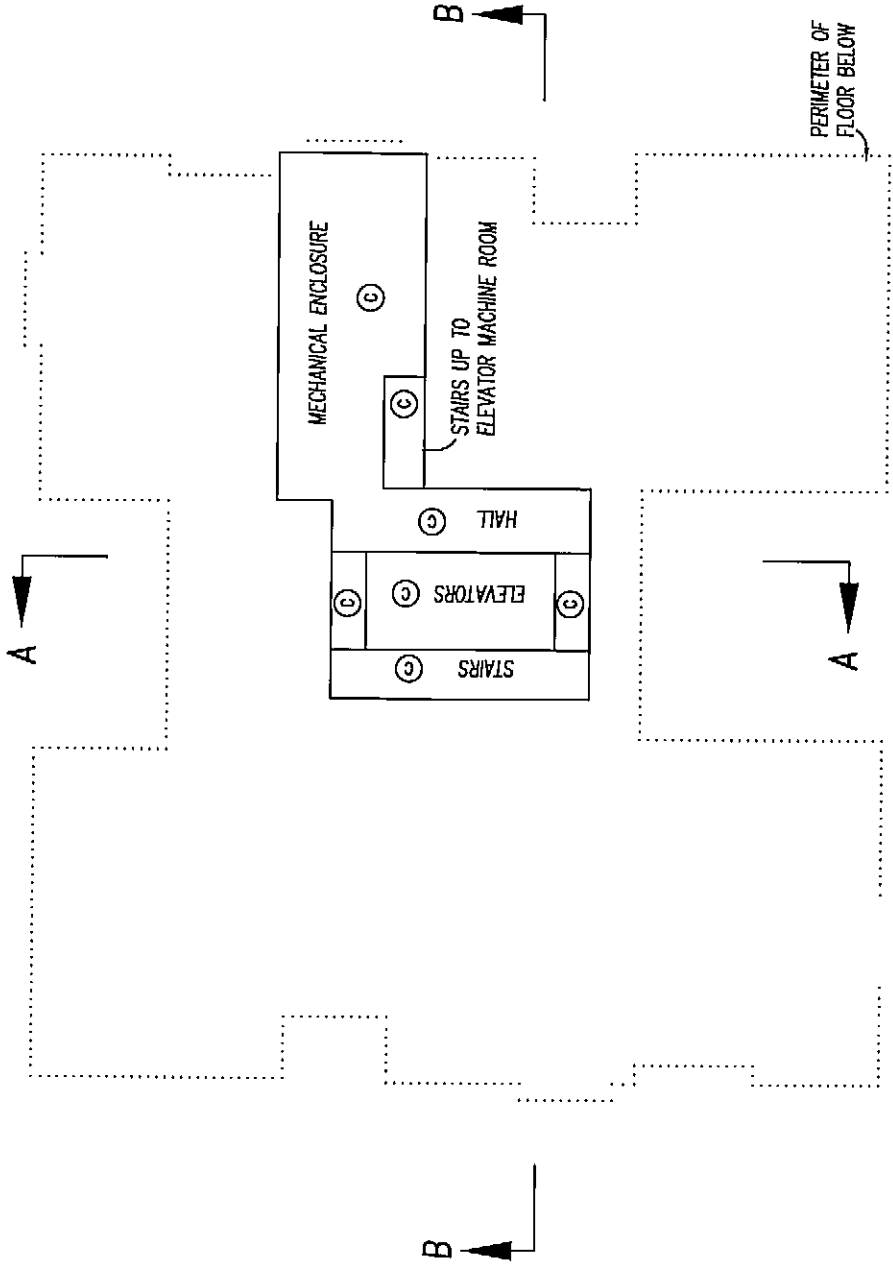

ELEVATOR MACHINE ROOM

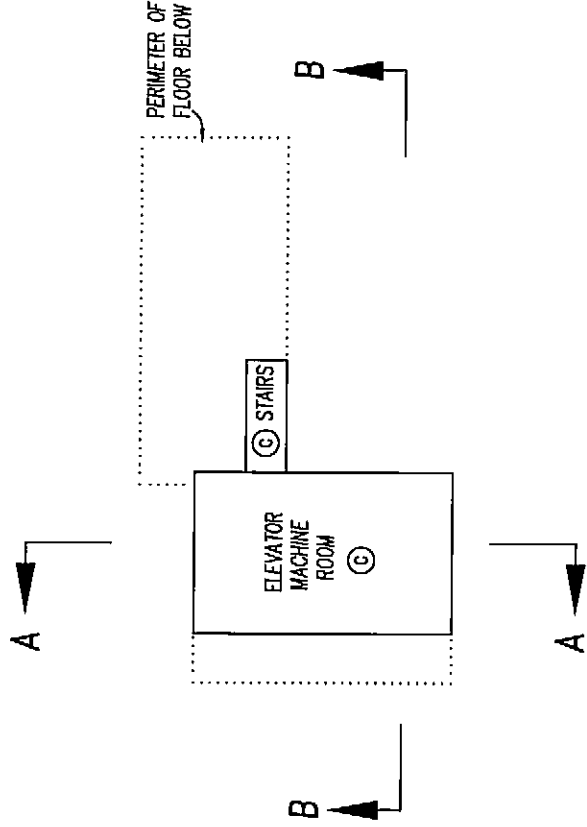

C.A.R.

DATED THIS 6th DAY OF MARCH 2009
B.C.L.S.


16791416

SHEET 17 OF 18 SHEETS

SECTIONS


STRATA PLAN BCS 3378

SCALE 1: 200

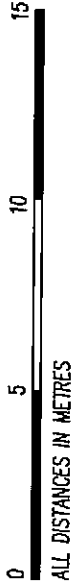


ALL DISTANCES IN METRES

SECTION A-A

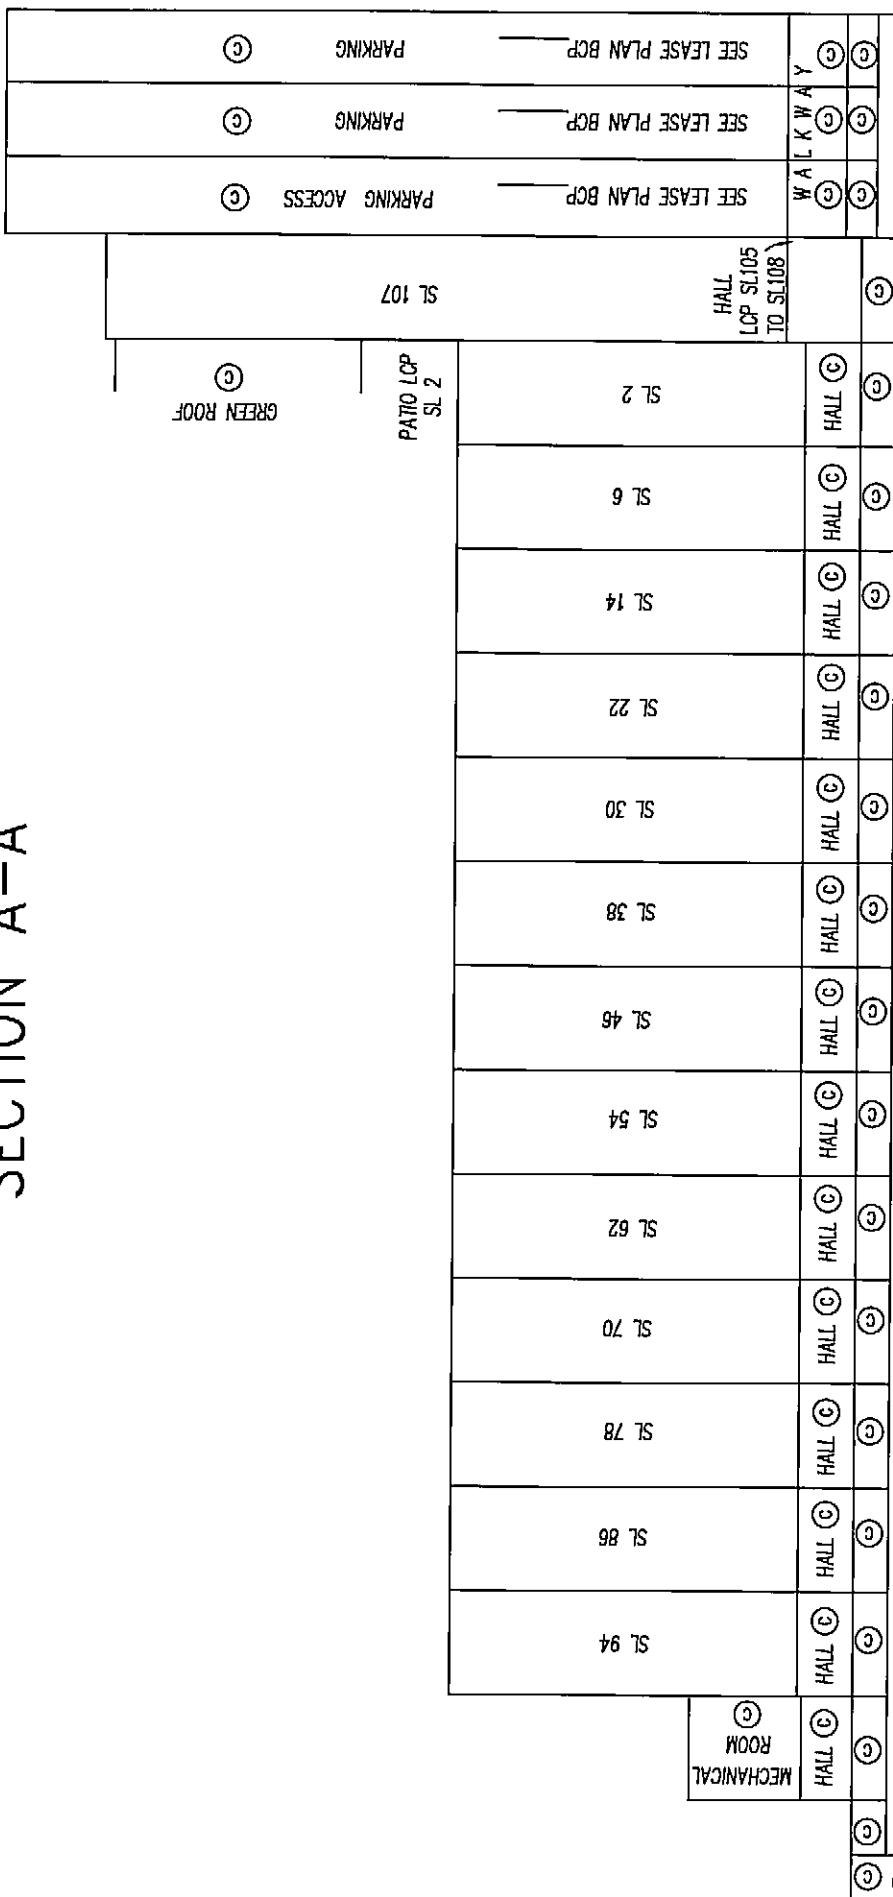

SECTION B-B LINE

ELEVATORS

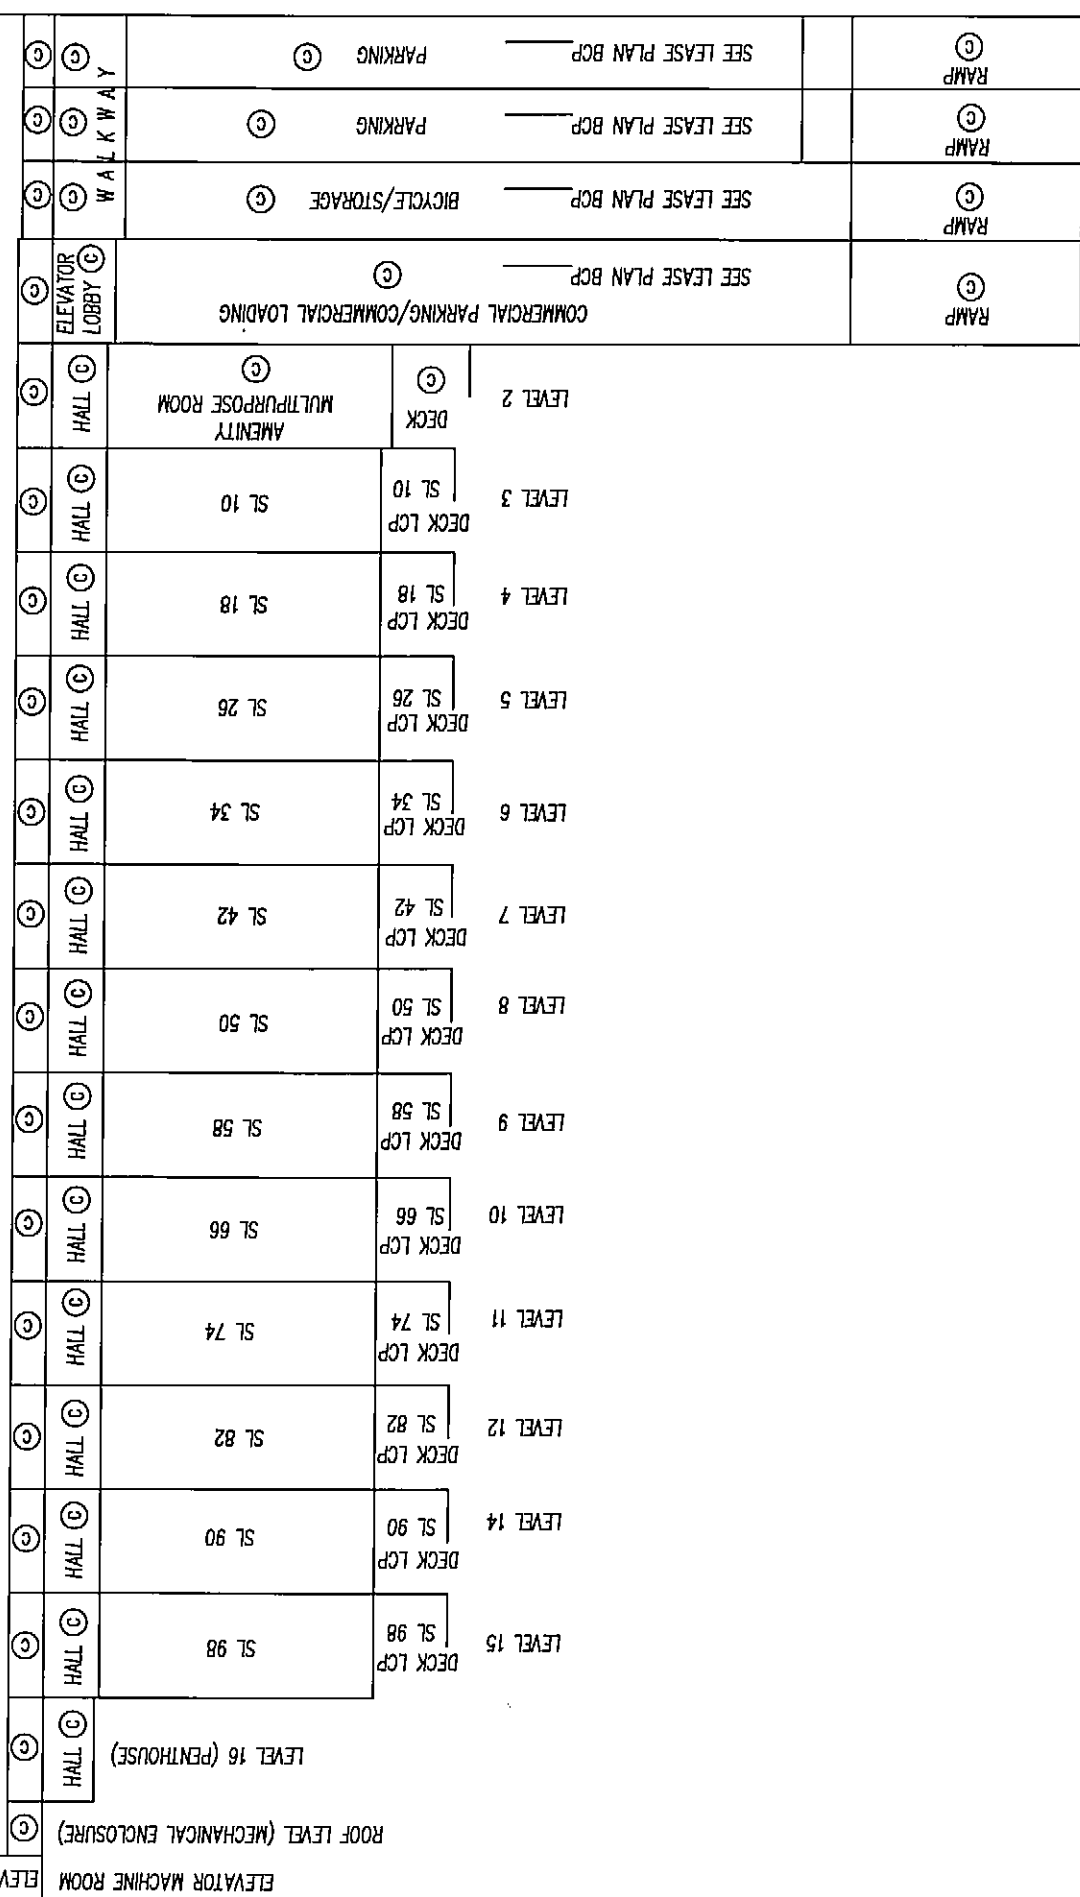

LEVEL 1
PARKING LEVEL
P1
P2
P3
PARKING LEVEL

C.A.R.
DATED THIS 6th DAY OF MARCH 2009

B.C.L.S.

SECTIONS

SCALE 1: 200



STRATA PLAN BCS 3,378

SECTION B-B

ELEVATOR MACHINE ROOM				ELEVATOR MACHINE ROOM (C)	
ROOF LEVEL (MECHANICAL ENCLOSURE)					
LEVEL 16 (PENTHOUSE)		SL 102	STAIRS (C)	HALL (C)	
LEVEL 15		SL 100	STAIRS (C)	HALL (C)	
LEVEL 14		SL 92	STAIRS (C)	HALL (C)	
LEVEL 12		SL 84	STAIRS (C)	HALL (C)	
LEVEL 11		SL 76	STAIRS (C)	HALL (C)	
LEVEL 10		SL 68	STAIRS (C)	HALL (C)	
LEVEL 9		SL 60	STAIRS (C)	HALL (C)	
LEVEL 8		SL 52	STAIRS (C)	HALL (C)	
LEVEL 7		SL 44	STAIRS (C)	HALL (C)	
LEVEL 6		SL 36	STAIRS (C)	HALL (C)	
LEVEL 5		SL 28	STAIRS (C)	HALL (C)	
LEVEL 4		SL 20	STAIRS (C)	HALL (C)	
LEVEL 3		SL 12	STAIRS (C)	HALL (C)	
LEVEL 2		AMENITY MULTIPURPOSE ROOM (C)	STAIRS (C)	HALL (C)	
GROUND LEVEL LINE		HALL LCP SL103 TO SL104	PEDESTRIAN WALKWAY LCP SL103 TO SL108	LCP SL103 TO SL108 COMMERCIAL GARBAGE RECYCLING	RESIDENTIAL GARBAGE RECYCLING LCP SL1 TO SL102
PARKING LEVEL P1		SEE EX. PLAN BCP _____		PARKING (C)	ELECTRICAL ROOM (C)
(C)		SEE EX. PLAN BCP _____		PARKING (C)	CABLE TV TELEPHONE (C)
PARKING LEVEL P2		SEE EX. PLAN BCP _____		STORAGE (C)	
PARKING LEVEL P3		BICYCLE/STORAGE LOCKERS SEE EX. PLAN BCP _____ (C)		SEE EX. PLAN BCP _____ (C)	

ELEVATOR MACHINE ROOM (C)		ELEVATOR MACHINE ROOM (C)		-----------------------	--

CAR.

DATED THIS

6th DAY OF MARCH 2009

B.C.L.S.