

PLAN 15526

Requisitor

H.W.M. according to plan 14962

ET WIDE

ors & Engineers


REGIONAL DISTRICT OF

C1.5

this 6th day of March 1974

SCALE :- 1 INCH = 40 FEET

VC 791

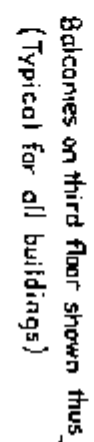

ALTA LAKE ROAD

SCALE : - 1 INCH = 40 FEET

Ver. 191



STRATA TITLES ACT

STRATA PLAN Vr.191

SECOND SHEET

Sheet 4 of 20 Sheets

		FORM 1		FORM 2		FORM 3	
LOT No.	SHEET No.	SCHEDULE OF		SCHEDULE OF		SCHEDULE OF	
		UNIT ENTITLEMENT		INTEREST UPON DESTRUCTION		VOTING RIGHTS	
		UNIT	ENTITLEMENT	INTEREST	UPON DESTRUCTION	NUMBER	OF VOTES
1	8, 13		626		660		
2	8, 13		650		660		
3	8, 13		660		660		
4	8, 13		660		660		
5	8, 13		650		660		
6	8, 13		626		660		
7	8, 13		650		660		
8	8, 13		650		660		
9	8, 13		650		660		
10	8, 13		650		660		
11	8, 13		626		660		
12	8, 13		650		660		
13	8, 13		660		660		
14	8, 13		660		660		
15	8, 13		650		660		
16	8, 13		626		660		
17	8, 13		650		660		
18	8, 13		650		660		
19	8, 13		650		660		
20	8, 13		650		660		
21	9, 13		1036		950		
22	9, 13		1060		950		
23	9, 13		1060		950		
24	9, 13		1036		950		
25	9, 13		716		750		
26	9, 13		716		750		
27	9, 13		716		750		
28	9, 13		716		750		
29	10, 14		660		660		
30	10, 14		650		660		
31	10, 14		626		660		
32	10, 14		650		660		
33	10, 14		650		660		
34	10, 14		660		660		
35	10, 14		650		660		
36	10, 14		626		660		
37	10, 14		650		660		
38	10, 14		650		660		
39	10, 14		1060		950		
40	10, 14		1036		950		

Dated this 5th day of Nov. 1974

B.C.L.S.

STRATA TITLES ACT

STRATA PLAN Vr.191

SECOND SHEET
Sheet 5 of 20 Sheets

LOT No.	SHEET No.	FORM 1	FORM 2	FORM 3
		SCHEDULE OF UNIT ENTITLEMENT	SCHEDULE OF INTEREST UPON DESTRUCTION	SCHEDULE OF VOTING RIGHTS
		UNIT ENTITLEMENT	INTEREST UPON DESTRUCTION	NUMBER OF VOTES
41	10, 14	716	750	
42	10, 14	716	750	
43	10, 15	626	660	
44	10, 15	650	660	
45	10, 15	660	660	
46	10, 15	660	660	
47	10, 15	650	660	
48	10, 15	626	660	
49	10, 15	650	660	
50	10, 15	650	660	
51	10, 15	650	660	
52	10, 15	650	660	
53	10, 15	626	660	
54	10, 15	650	660	
55	10, 15	660	660	
56	10, 15	660	660	
57	10, 15	650	660	
58	10, 15	626	660	
59	10, 15	650	660	
60	10, 15	650	660	
61	10, 15	650	660	
62	10, 15	650	660	
63	10, 15	1036	950	
64	10, 15	1060	950	
65	10, 15	1060	950	
66	10, 15	1036	950	
67	10, 15	716	750	
68	10, 15	716	750	
69	10, 15	716	750	
70	10, 15	716	750	
71	11, 16	626	660	
72	11, 16	650	660	
73	11, 16	660	660	
74	11, 16	660	660	
75	11, 16	650	660	
76	11, 16	626	660	
77	11, 16	650	660	
78	11, 16	650	660	
79	11, 16	650	660	
80	11, 16	650	660	

Dated this 5th day of Nov 1974

B.C.D.

STRATA TITLES ACT

STRATA PLAN Vr:191

SECOND SHEET
Sheet 6 of 20 Sheets

		FORM 1		FORM 2		FORM 3	
LOT No	SHEET No.	SCHEDULE OF		SCHEDULE OF		SCHEDULE OF	
		UNIT ENTITLEMENT	INTEREST UPON DESTRUCTION	INTEREST UPON DESTRUCTION	NUMBER OF VOTES		
81	11,16	626	660				
82	11,16	650	660				
83	11,16	660	660				
84	11,16	660	660				
85	11,16	650	660				
86	11,16	626	660				
87	11,16	650	660				
88	11,16	650	660				
89	11,16	650	660				
90	11,16	650	660				
91	11,16	1036	950				
92	11,16	1060	950				
93	11,16	1060	950				
94	11,16	1036	950				
95	11,16	716	750				
96	11,16	716	750				
97	11,16	716	750				
98	11,16	716	750				
99	11,17	626	660				
100	11,17	650	660				
101	11,17	660	660				
102	11,17	660	660				
103	11,17	650	660				
104	11,17	626	660				
105	11,17	650	660				
106	11,17	650	660				
107	11,17	650	660				
108	11,17	650	660				
109	11,17	626	660				
110	11,17	650	660				
111	11,17	660	660				
112	11,17	660	660				
113	11,17	650	660				
114	11,17	626	660				
115	11,17	650	660				
116	11,17	650	660				
117	11,17	650	660				
118	11,17	650	660				
119	11,17	1036	950				
120	11,17	1060	950				

Dated this 5th day of Nov. 1974

B.C.G.

LOT No.	SHEET No.	FORM 1	FORM 2	FORM 3
		SCHEDULE OF UNIT ENTITLEMENT	SCHEDULE OF INTEREST UPON DESTRUCTION	SCHEDULE OF VOTING RIGHTS
		UNIT ENTITLEMENT	INTEREST UPON DESTRUCTION	NUMBER OF VOTES
121	11,17	1060	950	
122	11,17	1036	950	
123	11,17	716	750	
124	11,17	716	750	
125	11,17	716	750	
126	11,17	716	750	
127	12,18	660	660	
128	12,18	650	660	
129	12,18	626	660	
130	12,18	650	660	
131	12,18	650	660	
132	12,18	660	660	
133	12,18	650	660	
134	12,18	626	660	
135	12,18	650	660	
136	12,18	650	660	
137	12,18	1060	950	
138	12,18	1036	950	
139	12,18	716	750	
140	12,18	716	750	
Aggregate		100,000	100,000	

SPACE FOR SIGNATURES

(Regulation 5 (h))

BANK OF MONTREAL BY <u>AS ATTORNEYS:</u> <u>Assistant Credit Manager</u>	WITNESS AS TO BOTH: <u>Roy R. Macdonald</u>	OWNER-DEVELOPER: TAMARISK DEVELOPMENTS LTD.: PER <u>Roy R. Macdonald</u> MORTGAGEES: <u>RECORDED</u> DAY SHORES DEVELOPMENT LTD.: PER: <u>PREL. Certificate</u>
CREDIT MANAGER MORTGAGEE: <u>RECORDED</u>		ALPHA LAKE DEVELOPMENTS LTD.: PER: <u>PREL. Certificate</u>
TRUSTEE FOR THE ESTATE OF CARL GEORGE BAIDERS LTD WITNESS: <u>Roy R. Macdonald</u>		
1321 HOLDINGS LTD: PER: <u>PREL. Certificate</u> Acc.		
N-2 ELECTRIC LTD.: PER: <u>PREL. Certificate</u>		
NORTHCOAST FOREST PRODUCTS LTD.: PER: <u>PREL. Certificate</u>		

ACCEPTED AS TO FORMS 1 AND 2

for SUPERINTENDENT OF INSURANCE

Dated this 5th day of Nov. 1974




B.C.L.S.

BUILDING 'A'
FLOOR PLAN DETAIL
FIRST AND SECOND FLOORS
 SCALE - 1 INCH = 20 FEET

Sheet 8 of 20 Sheets

VR.191

NOTE:
 FIRST AND SECOND FLOORS ARE IDENTICAL.
 FOR THIRD FLOOR SEE SHEET 9

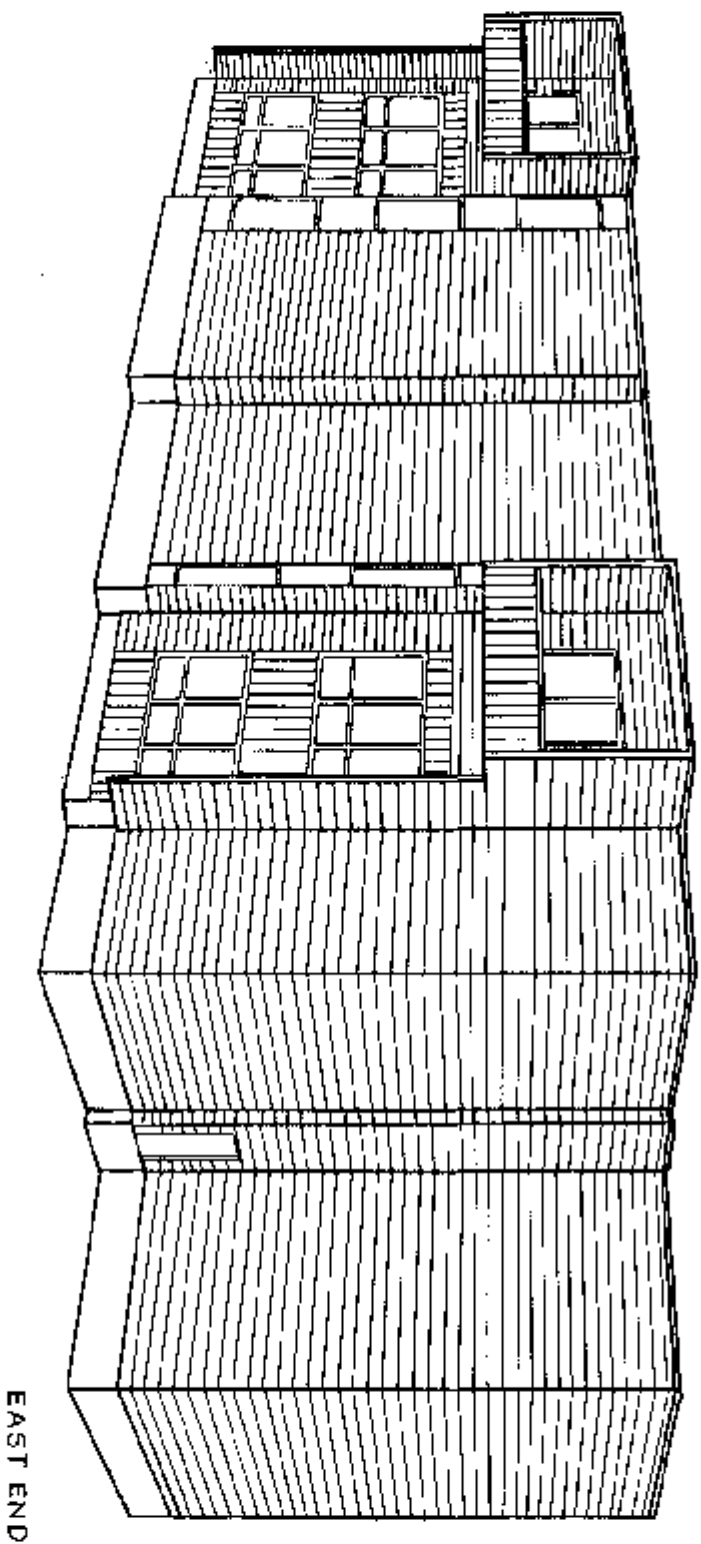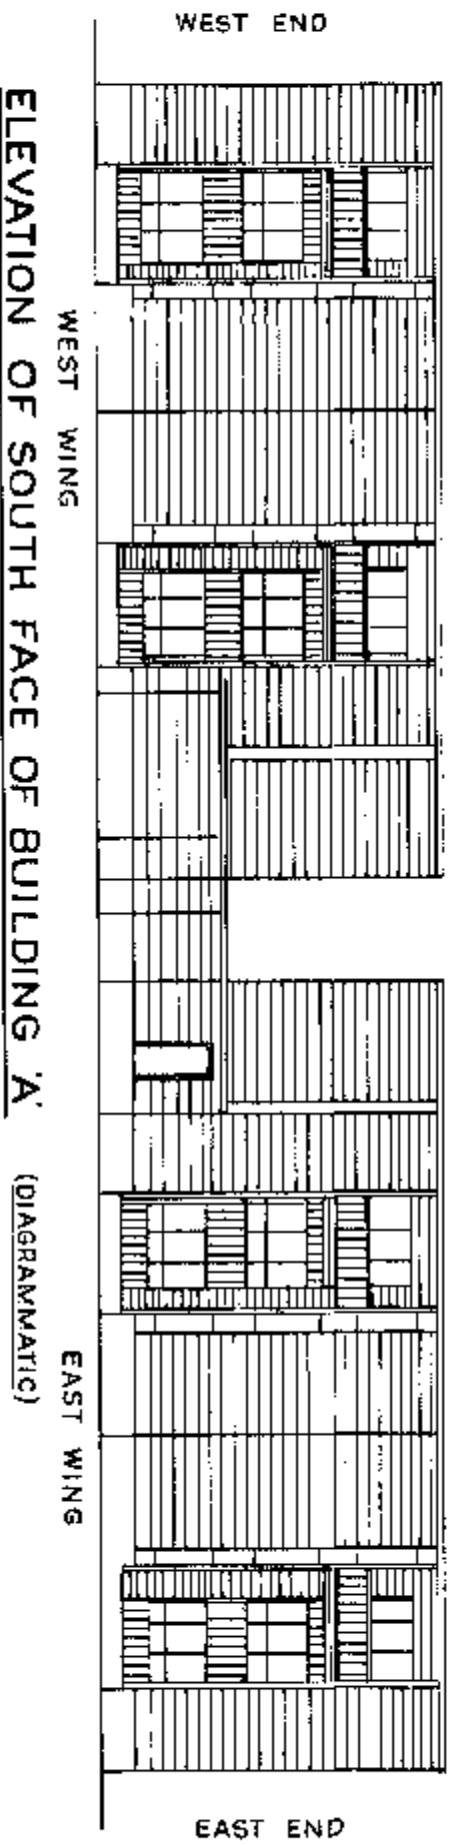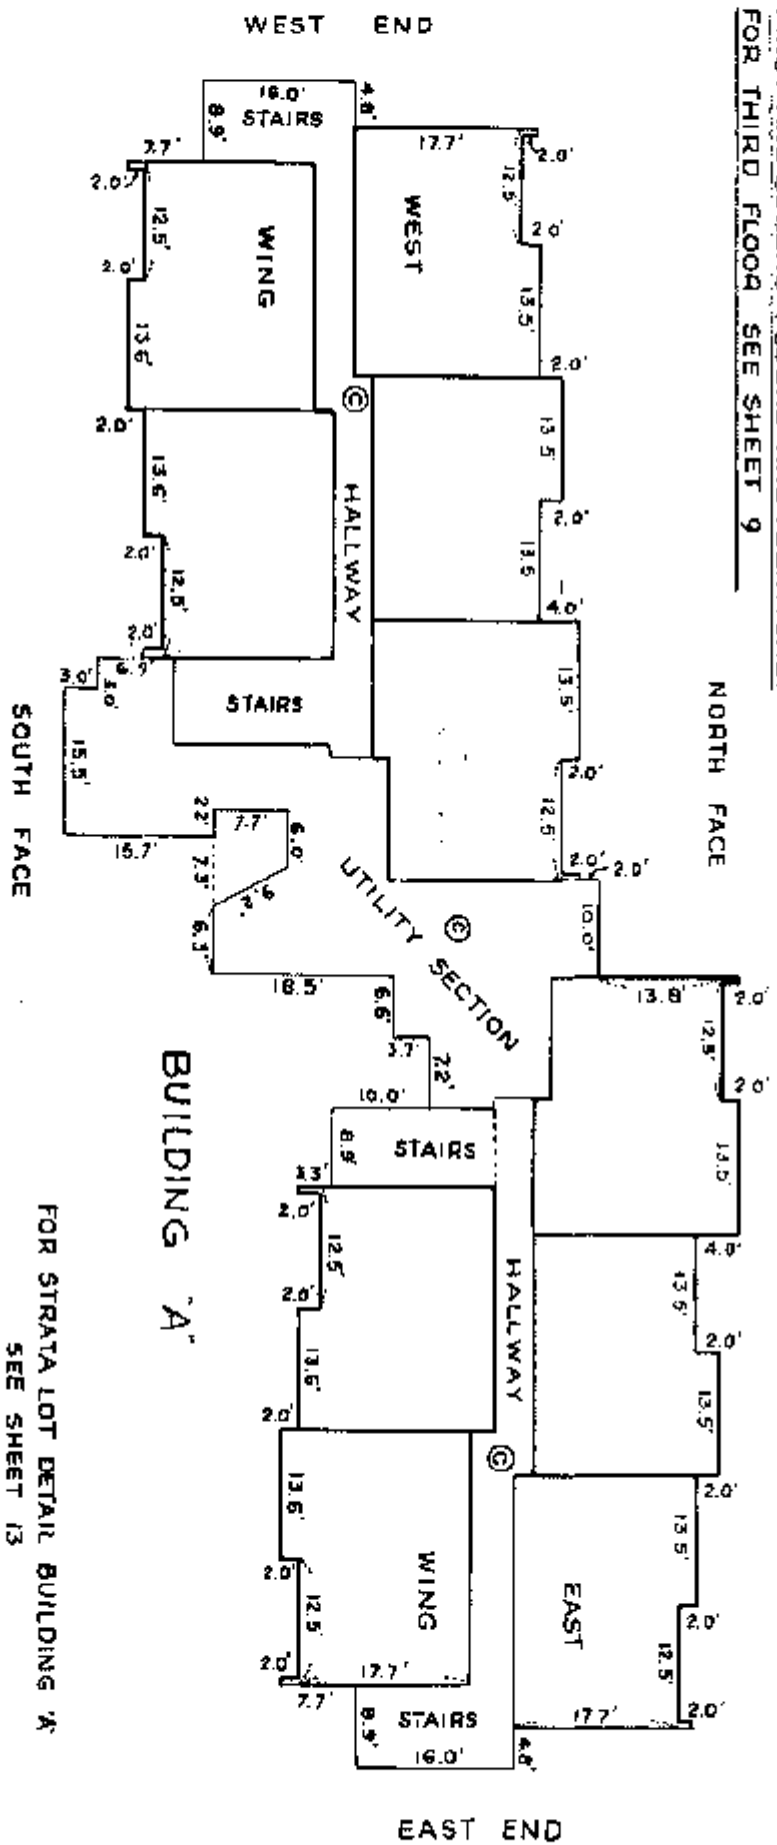

PERSPECTIVE VIEW-SOUTH FACE-WEST WING
BUILDING 'A' (DIAGRAMMATIC)
 (EXCLUDING UTILITY SECTION)

Date: *this 6th day of March 1974*



B.C.L.S.

J-160-73

Sheet 9 of 20 Sheets

V
r
191


SCALE :- 1 INCH = 20 FEET

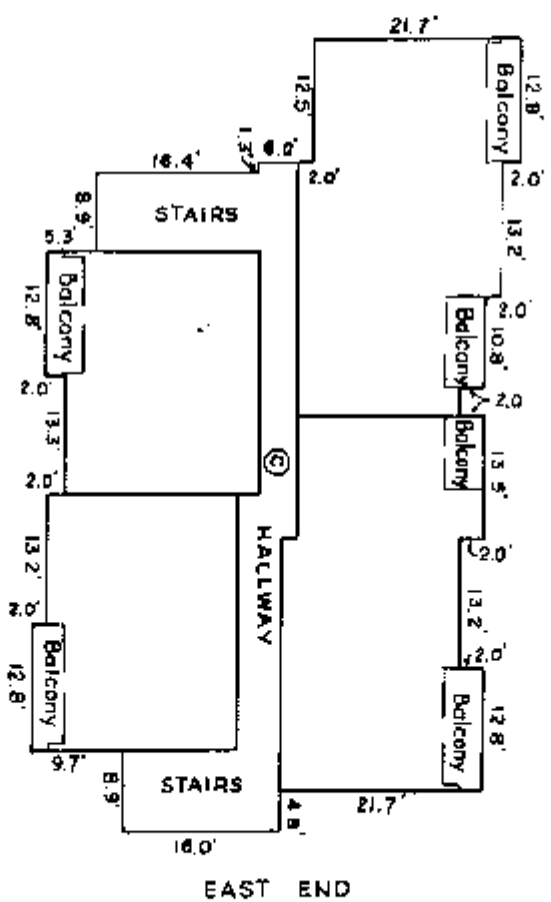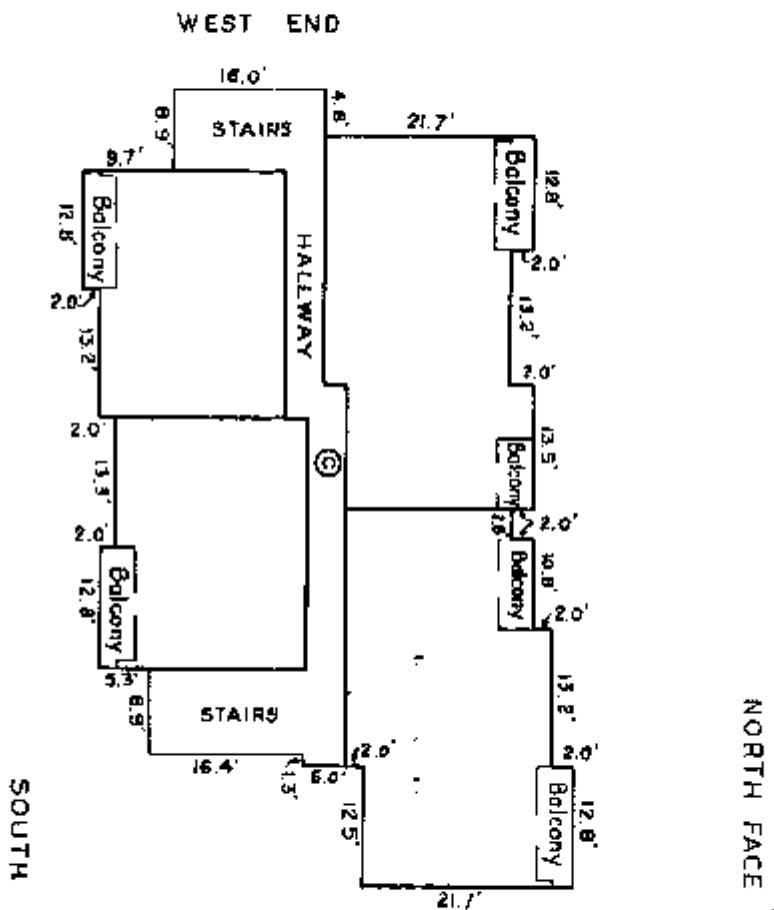

BUILDING "A"


FOR STRATA LOT DETAIL
SEE SHEET 13

SOUTH FACE

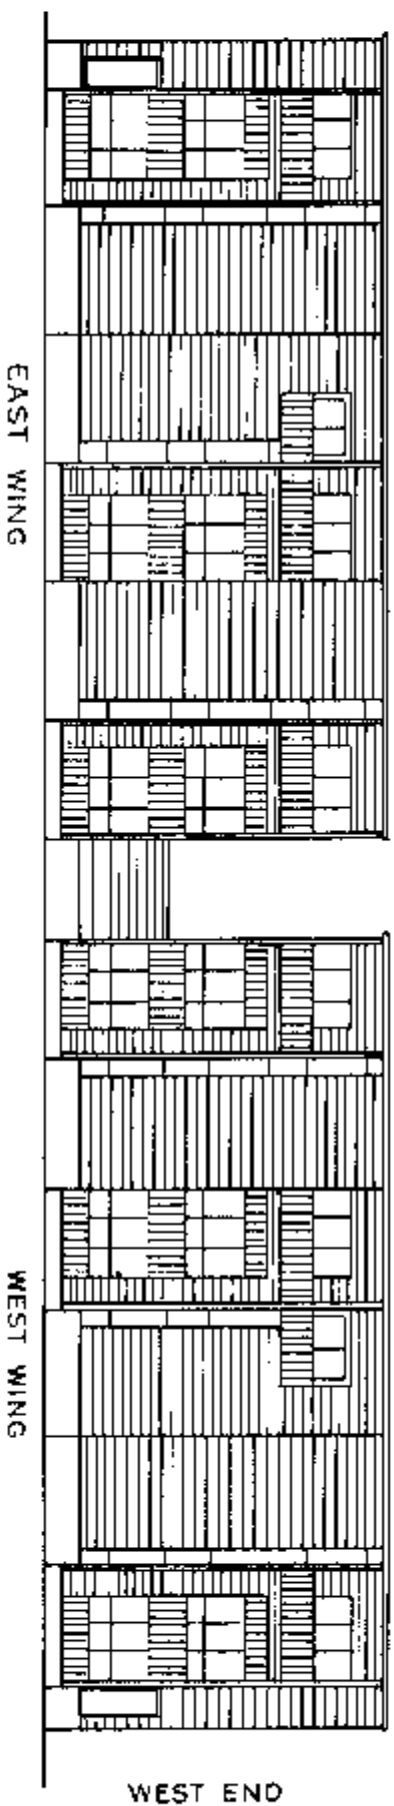

ELEVATION OF NORTH FACE OF BUILDING 'A'

(DIAGRAMMATIC)

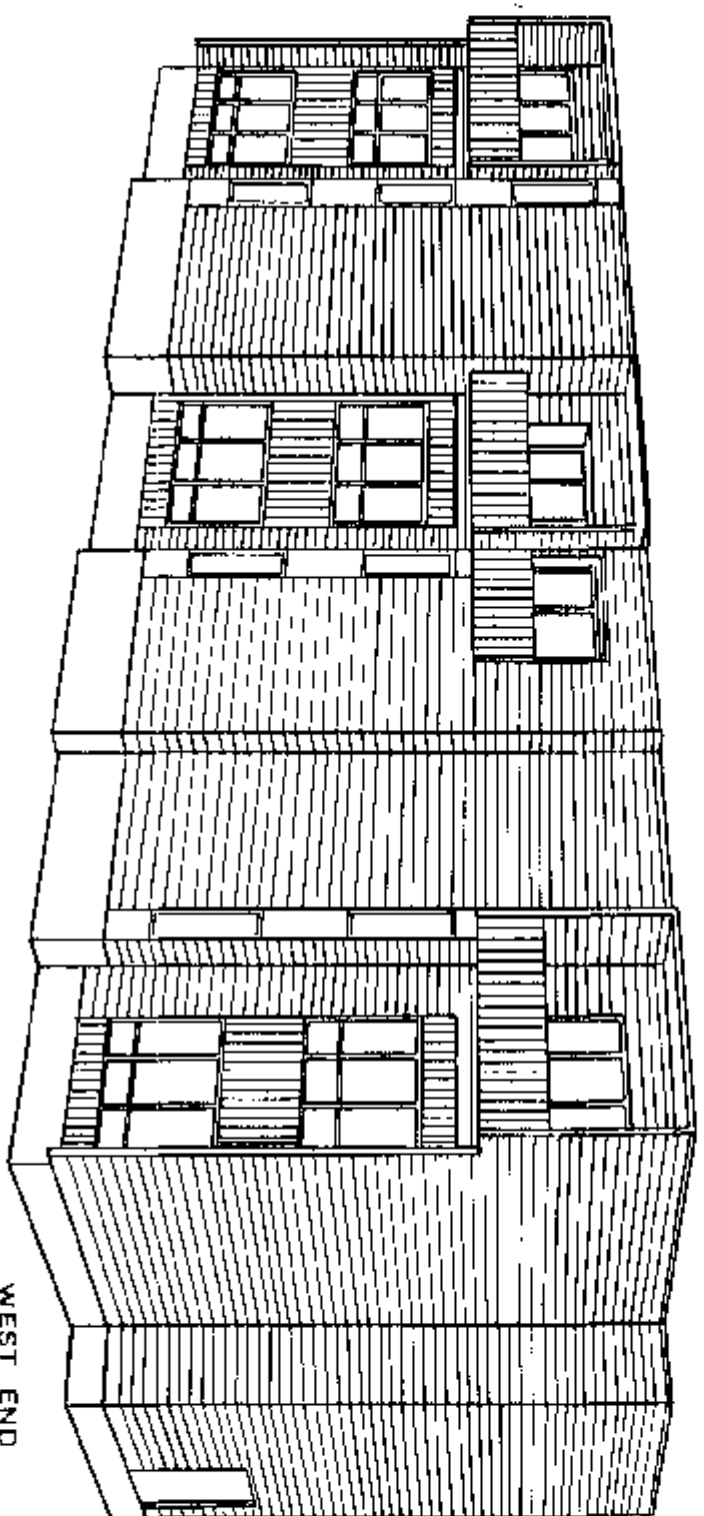

PERSPECTIVE VIEW - NORTHFACE- WEST WING

BUILDING 'A'

(DIAGRAMMATIC)


(EXCLUDING UTILITY SECTION)

Date: 4th day of March 1974

B.C.L.S

SCALE:- 1 INCH = 20 FEET

Vr.191

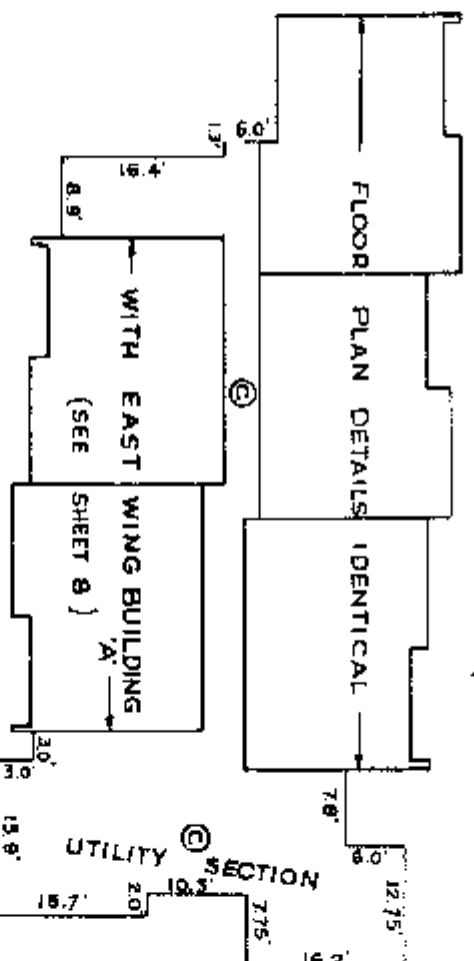

FIRST AND SECOND FLOORS ARE IDENTICAL WITH FIRST AND SECOND FLOORS OF THE EAST WING OF BUILDING 'A'
(SEE SHEET 8)

(SEE SHEET 8)

FLOOR PLAN DETAIL IDENTICAL WITH THIRD FLOOR OF
EAST WING OF BUILDING 'A' (SEE SHEET 9)


{SEE SHEET 9}

PERSPECTIVE VIEWS IDENTICAL WITH REVERSED VIEW OF WEST WING OF BUILDING 'A'

FOR STRATA LOT DETAIL BUILDING 'B'
SEE SHEET 14

SEE SHEET 14

BUILDING 'C'
FLOOR PLAN DETAIL
FIRST AND SECOND FLOORS

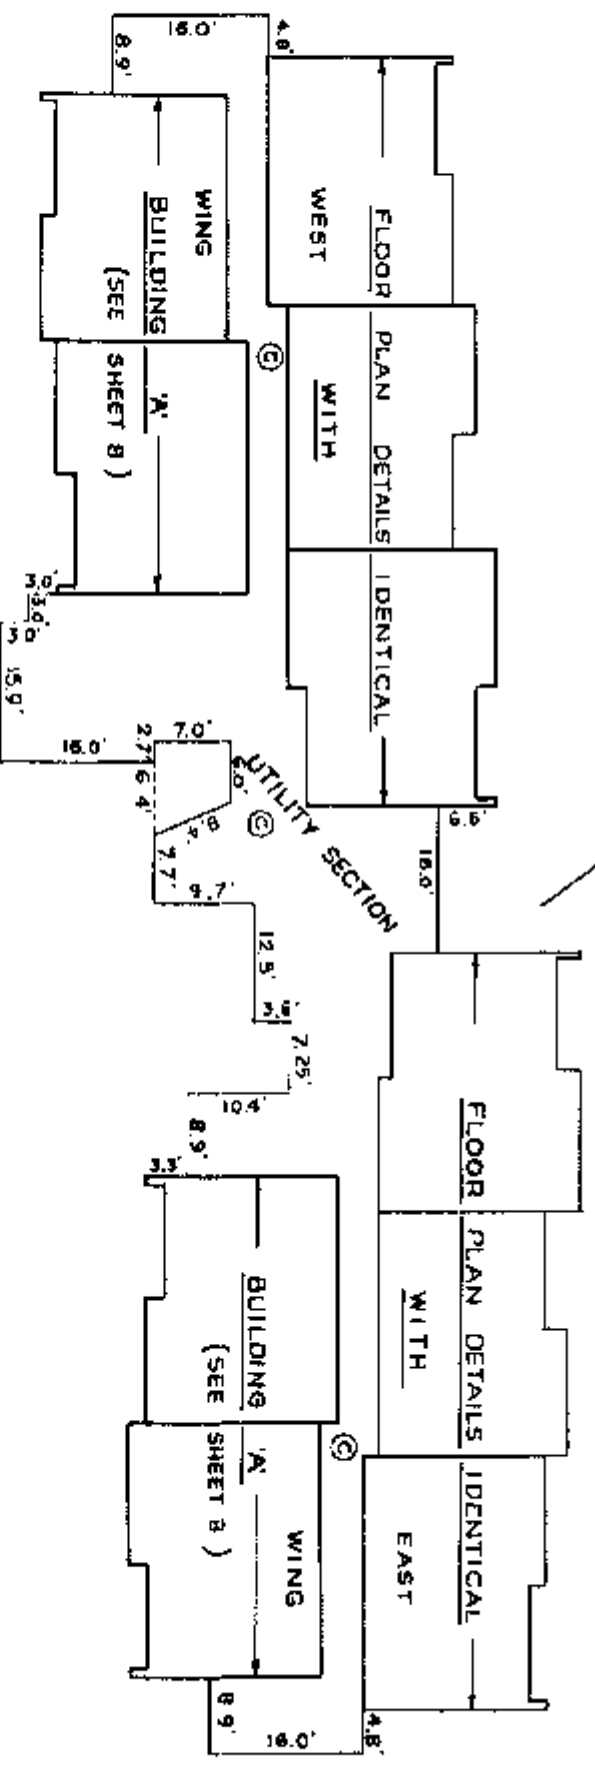

NOTE: FIRST AND SECOND FLOORS
ARE IDENTICAL WITH FIRST AND SECOND FLOORS
OF BUILDING 'A' (SEE SHEET)

FLOOR PLAN DETAIL IDENTICAL WITH THIRD FLOOR OF BUILDING 'A' (SEE SHEET 9)

(SEE SHEET 9)

PERSPECTIVE VIEWS IDENTICAL WITH BUILDING 'A'


FOR STRATA LOT DETAIL BUILDING 'C'

SEE SHEET 15

Date: His 5th day of March 1974

[Signature]
B.C.L.S.

Vr. 191

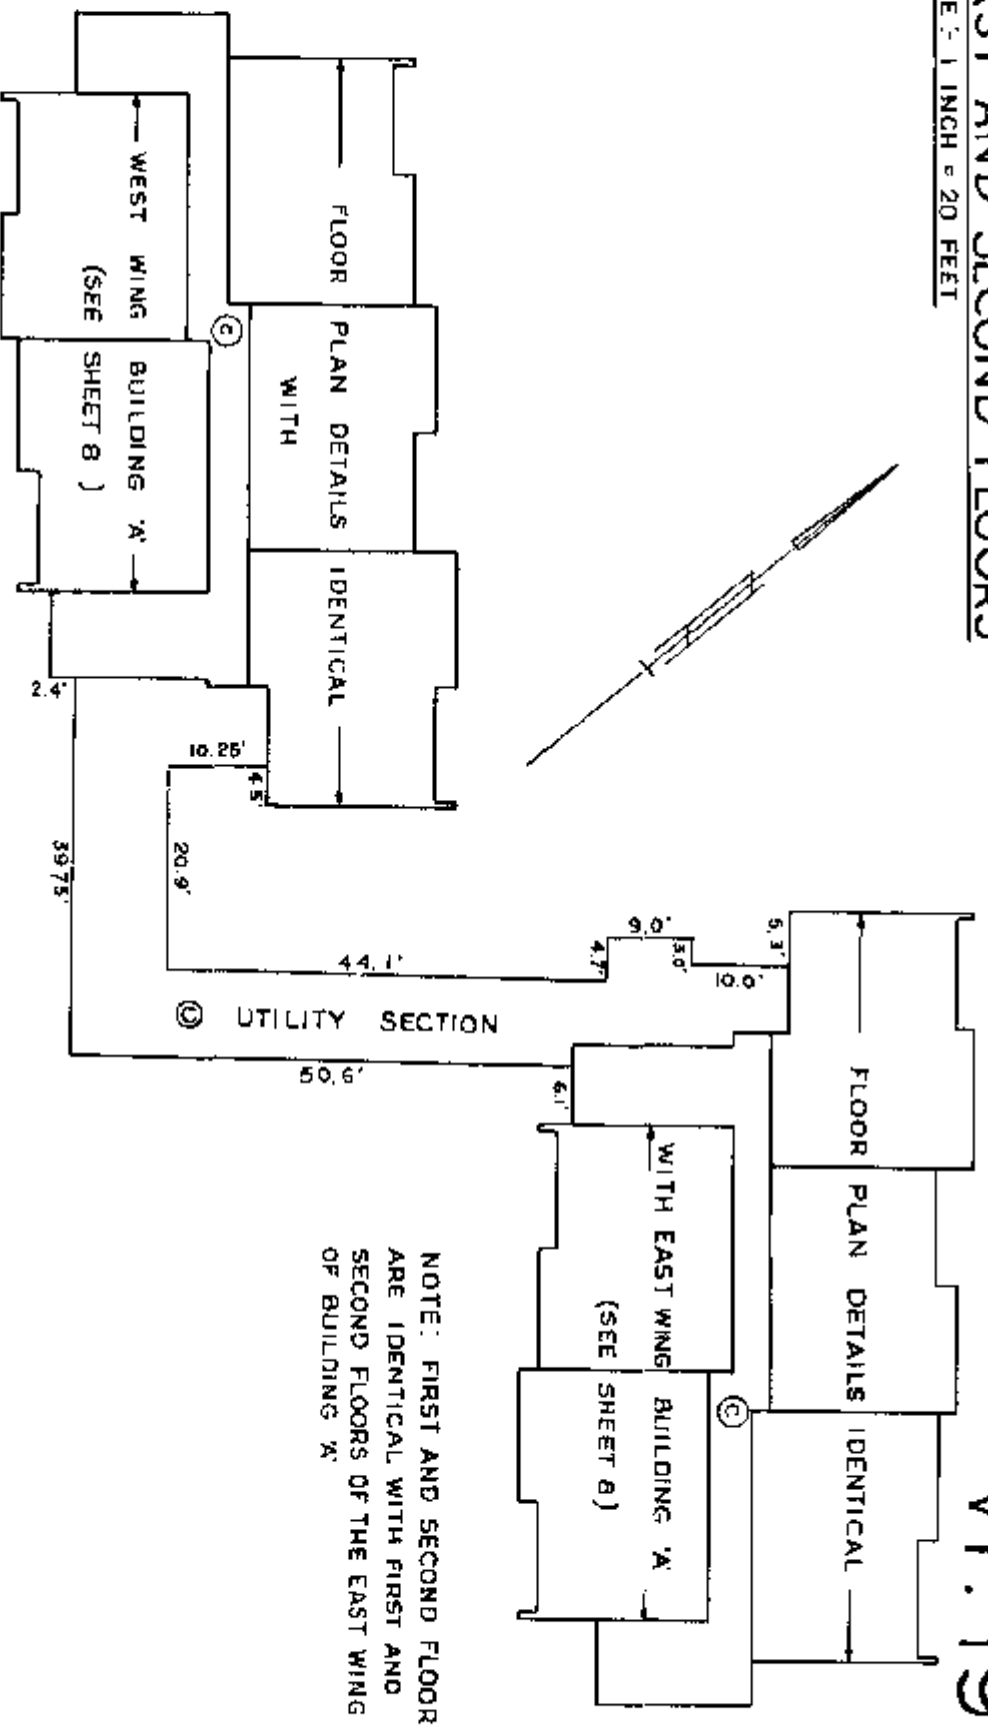

NOTE: FIRST AND SECOND FLOORS ARE IDENTICAL WITH FIRST AND SECOND FLOORS OF THE EAST WING OF BUILDING 'A'.


FOR STRATA LOT DETAIL OF BUILDING 'D'
SEE SHEET 18

NOTE: FIRST AND SECOND FLOORS ARE IDENTICAL WITH FIRST AND SECOND FLOORS OF THE WEST WING OF BUILDING 'A'

BUILDING 'D'
THIRD FLOOR

FLOOR PLAN DETAIL IDENTICAL WITH THIRD FLOOR OF
BUILDING 'A' (SEE SHEET 9)

BUILDING 'E'
FLOOR PLAN DETAIL
FIRST AND SECOND FLOORS

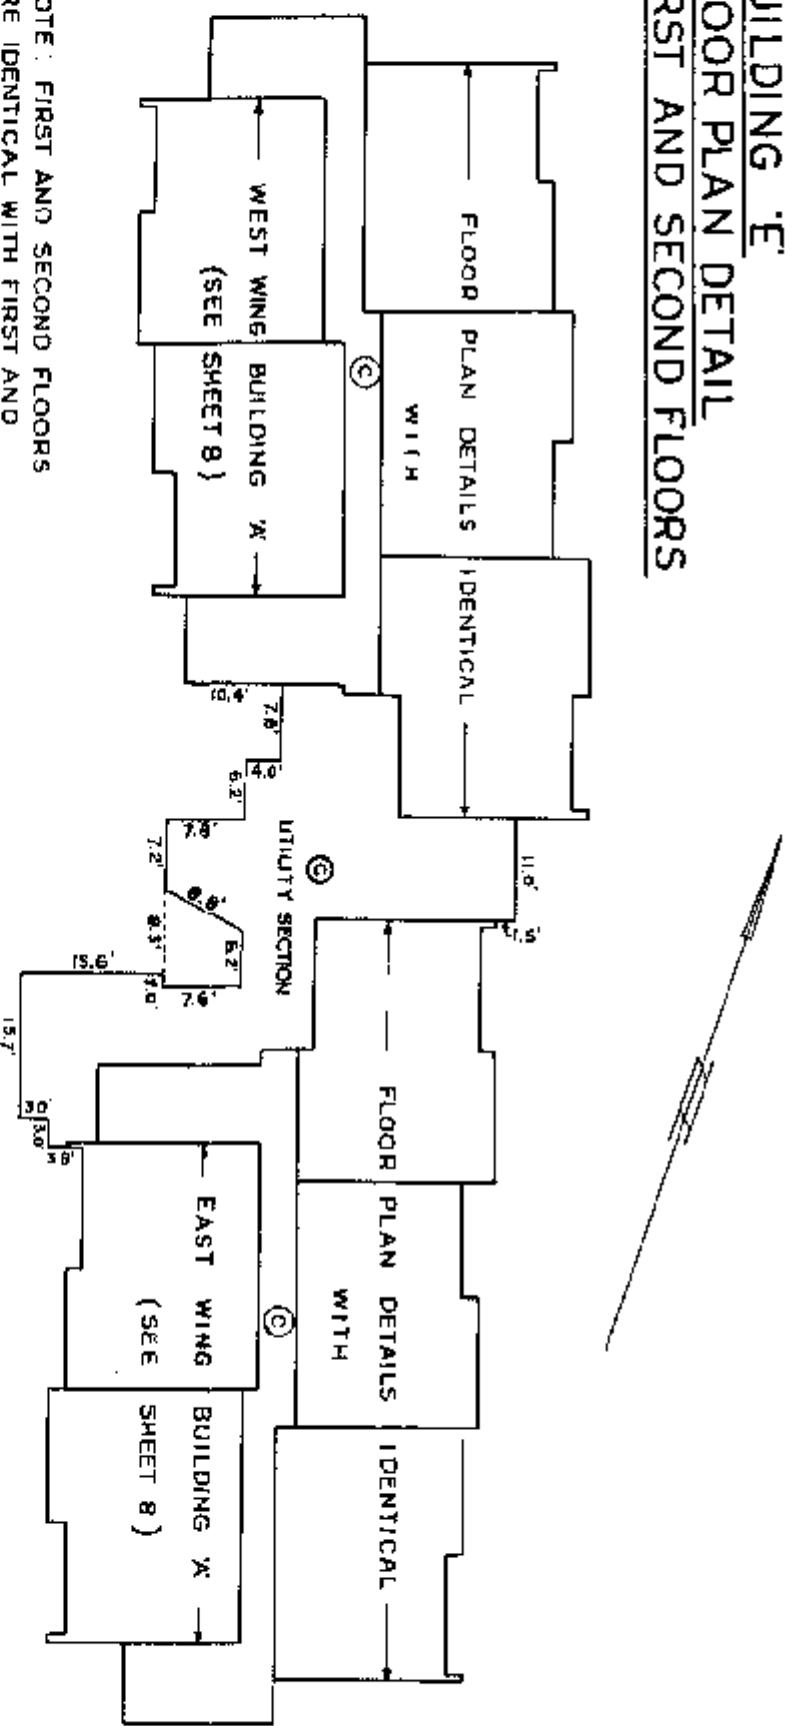

NOTE: FIRST AND SECOND FLOORS ARE IDENTICAL WITH FIRST AND SECOND FLOORS OF THE WEST WING OF BUILDING 'A'

NOTE: FIRST AND SECOND FLOORS ARE IDENTICAL WITH FIRST AND SECOND FLOORS OF THE EAST WING OF BUILDING 'A'.

BUILDING 'E'
THIRD FLOOR

FLOOR PLAN DETAIL IDENTICAL WITH THIRD FLOOR OF
BUILDING 'A' (SEE SHEET 9)

FOR STRATA LOT DETAIL BUILDING 'E'
SEE SHEET 17



Date this 6th day of March 1974

B.C.L.S.

BUILDING 'F'
FLOOR PLAN DETAIL
FIRST AND SECOND FLOORS

SCALE:- 1 INCH = 20 FEET

Vr.191

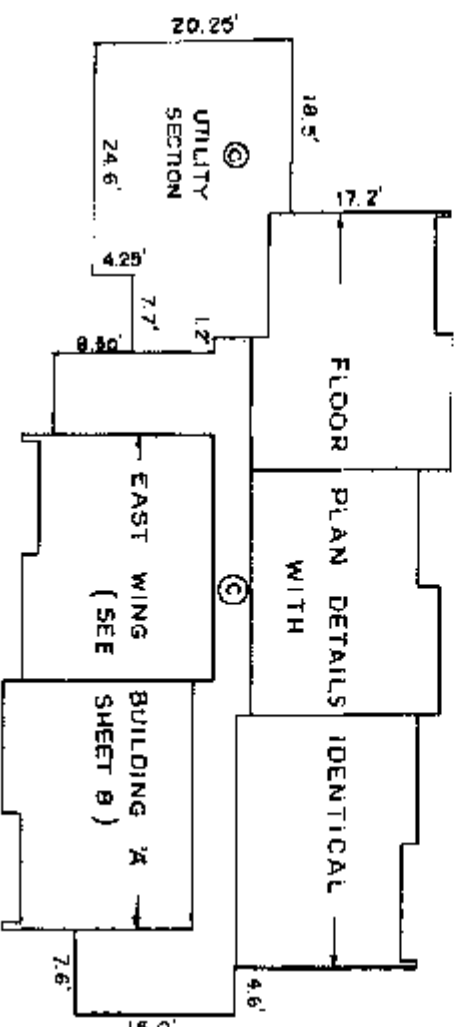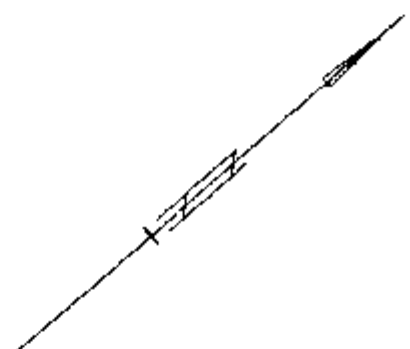

BUILDING 'F'
THIRD FLOOR

FLOOR PLAN DETAIL IDENTICAL WITH THIRD FLOOR
OF EAST WING OF BUILDING 'A' SEE SHEET 9

FOR STRATA LOT DETAIL OF BUILDING 'F'
SEE SHEET 18

Date *11th day of March 1974*

B.C.L.S.


STRATA LOTS BUILDING 'A'

SCALE: 1/4" = 1 INCH - 20 FEET


Sheet 13 of 20 Sheets

Vr.191


FIRST FLOOR

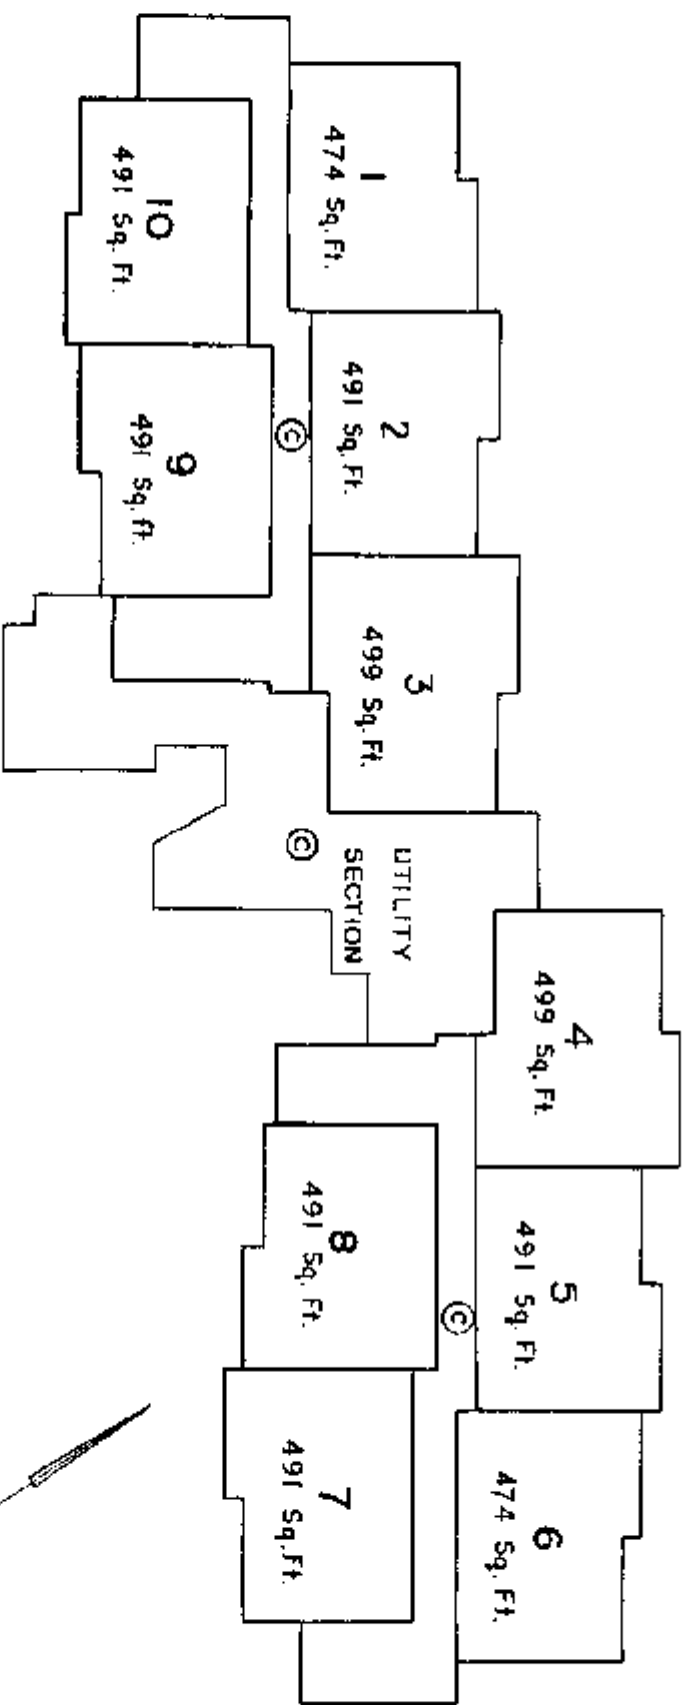

SECOND FLOOR

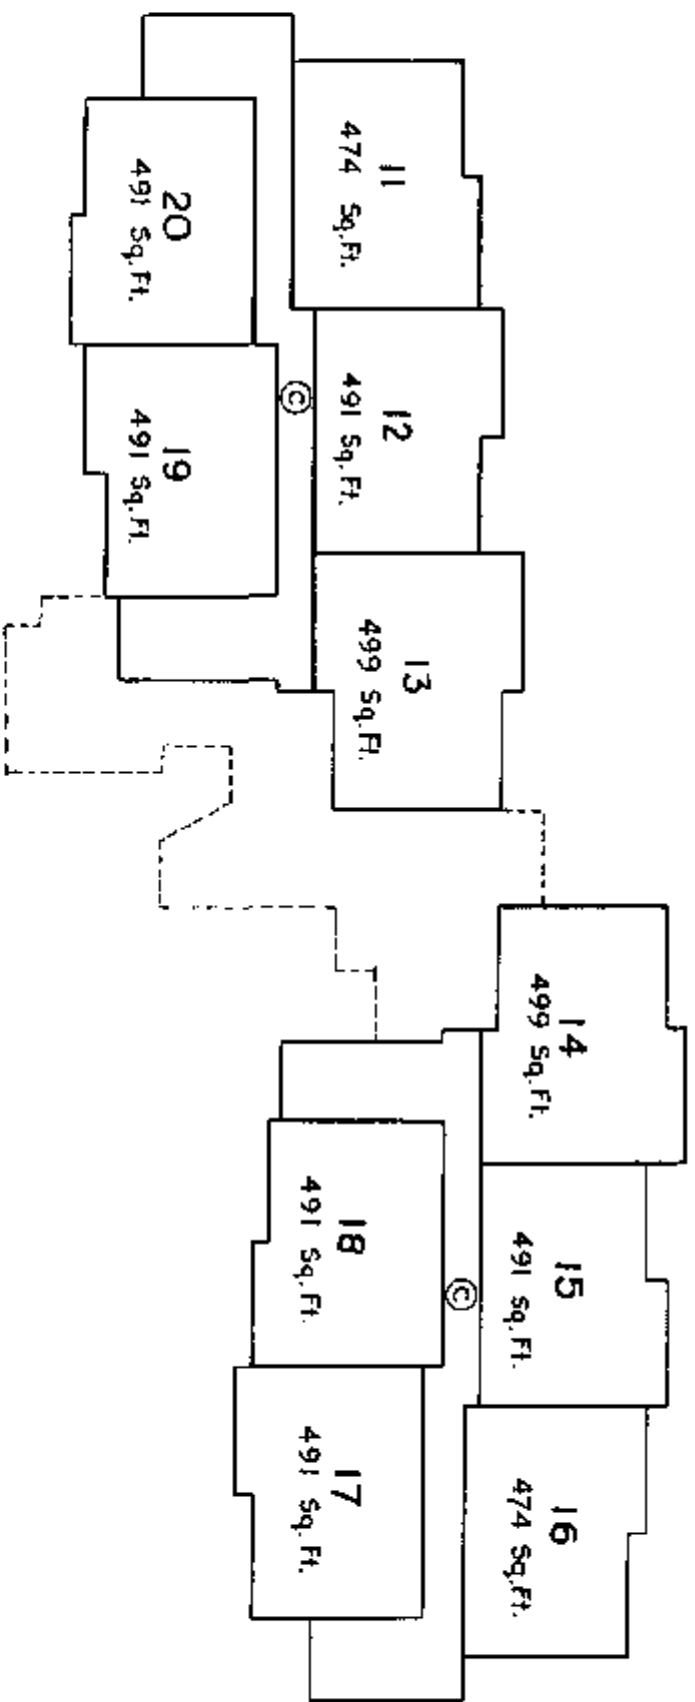

THIRD FLOOR

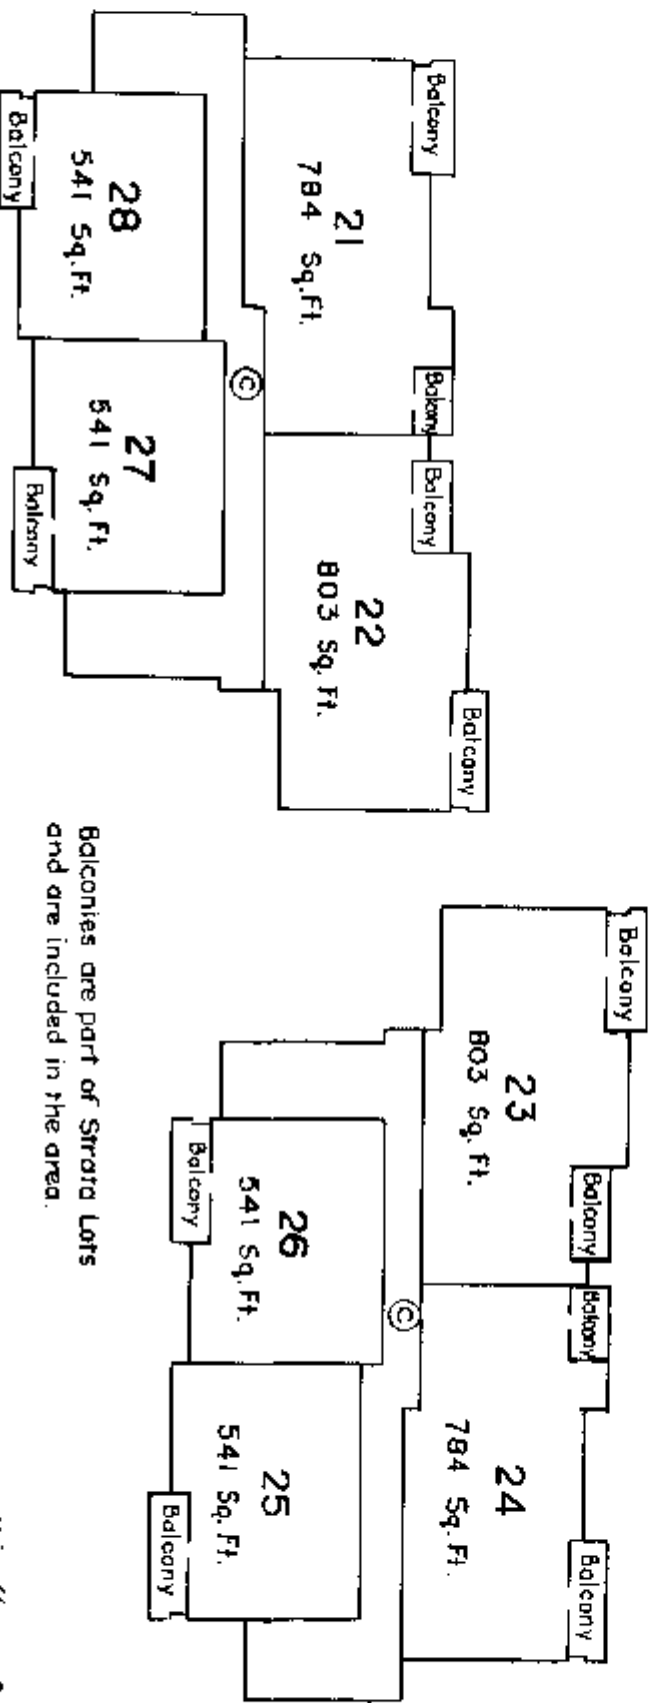

Balconies are part of Strata Lots
and are included in the area.

Date 11th day of March 1974


B.C.L.S.

STRATA LOTS
BUILDING "B"


SCALE: 1 INCH = 20 FEET

Sheet 14 of 20 Sheets


Vr.191

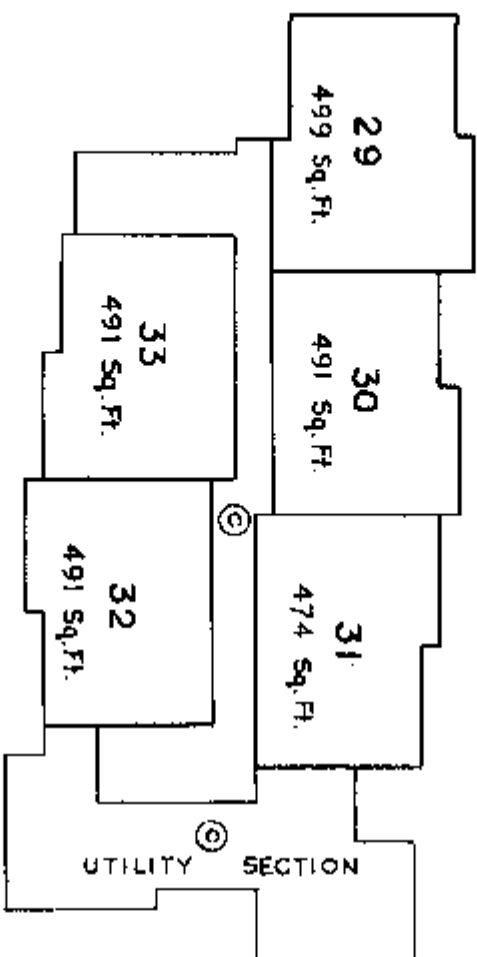

FIRST FLOOR

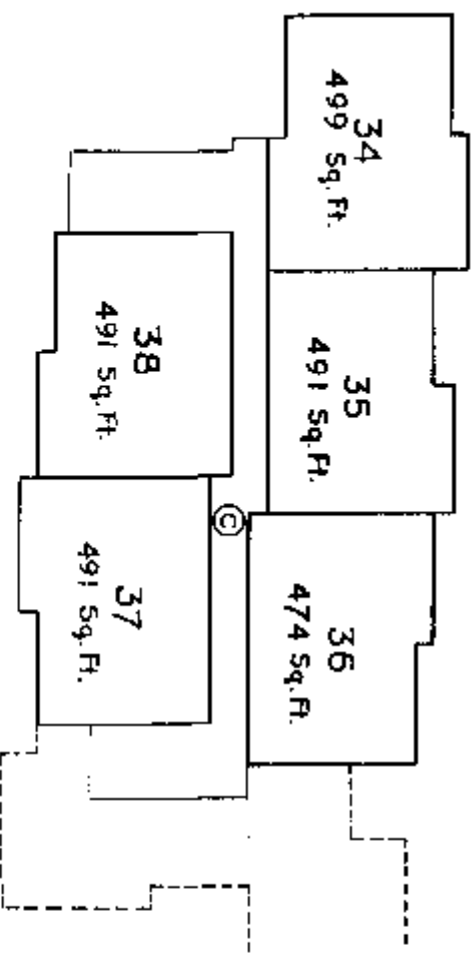

SECOND FLOOR

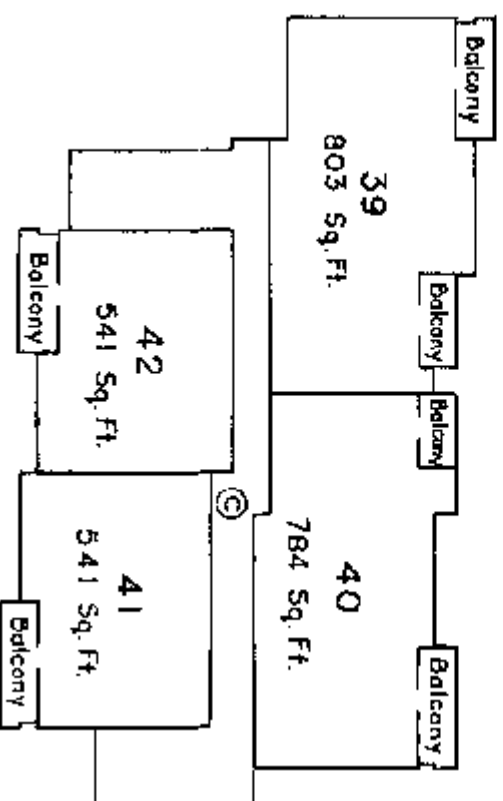

THIRD FLOOR

Balconies are part of Strata Lots
and are included in the area.

Date: *this 6th day of March 1974*


[Signature]
B.C.L.S.

STRATA LOTS
BUILDING 'C'


SCALE: 1 INCH = 20 FEET

Sheet 15 of 20 Sheets


Vr.191

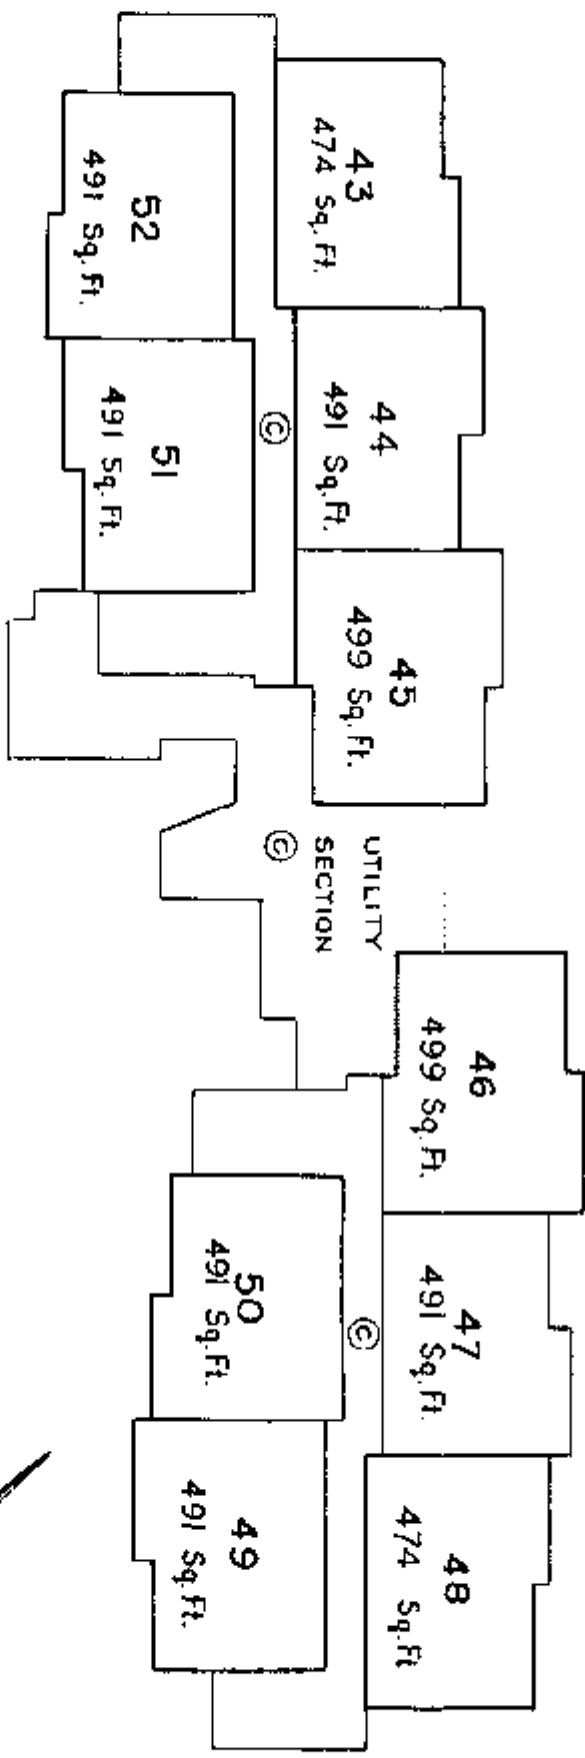

FIRST FLOOR

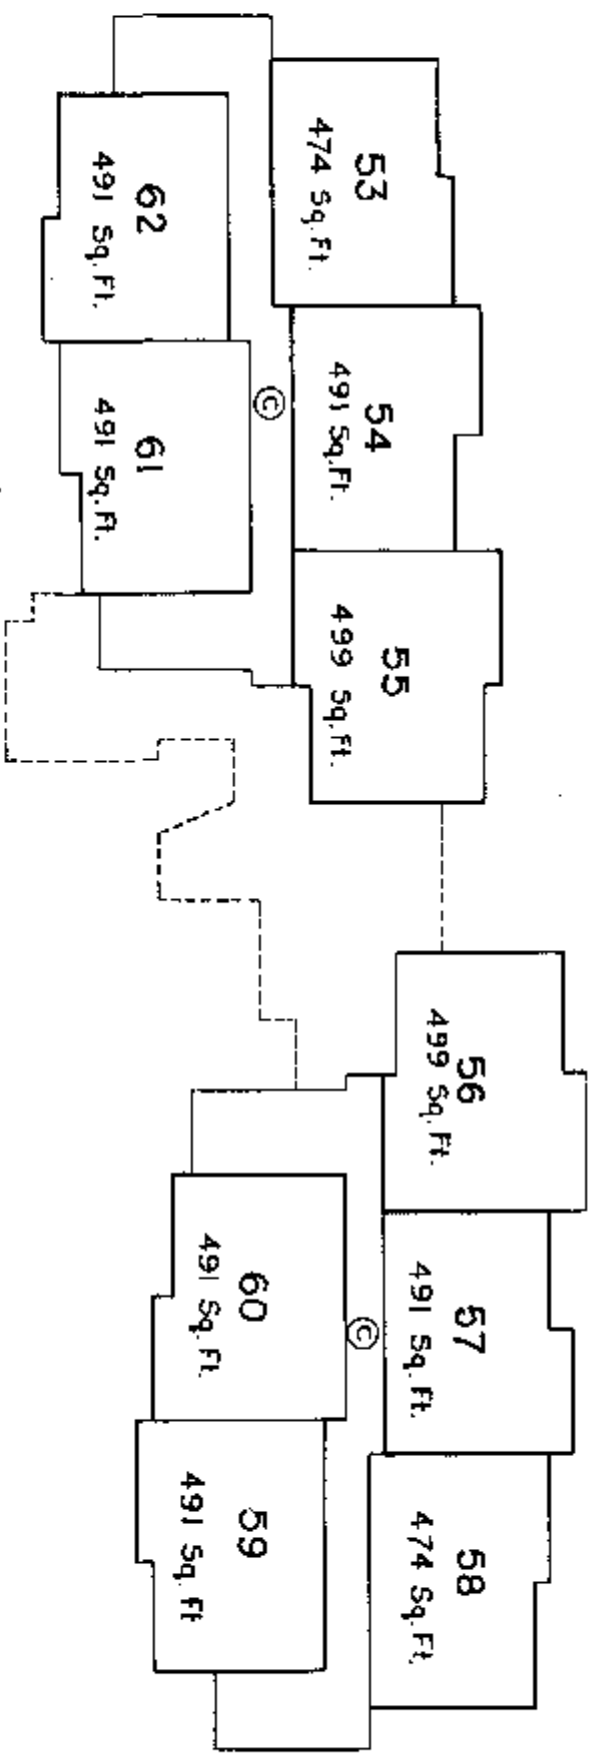

SECOND FLOOR

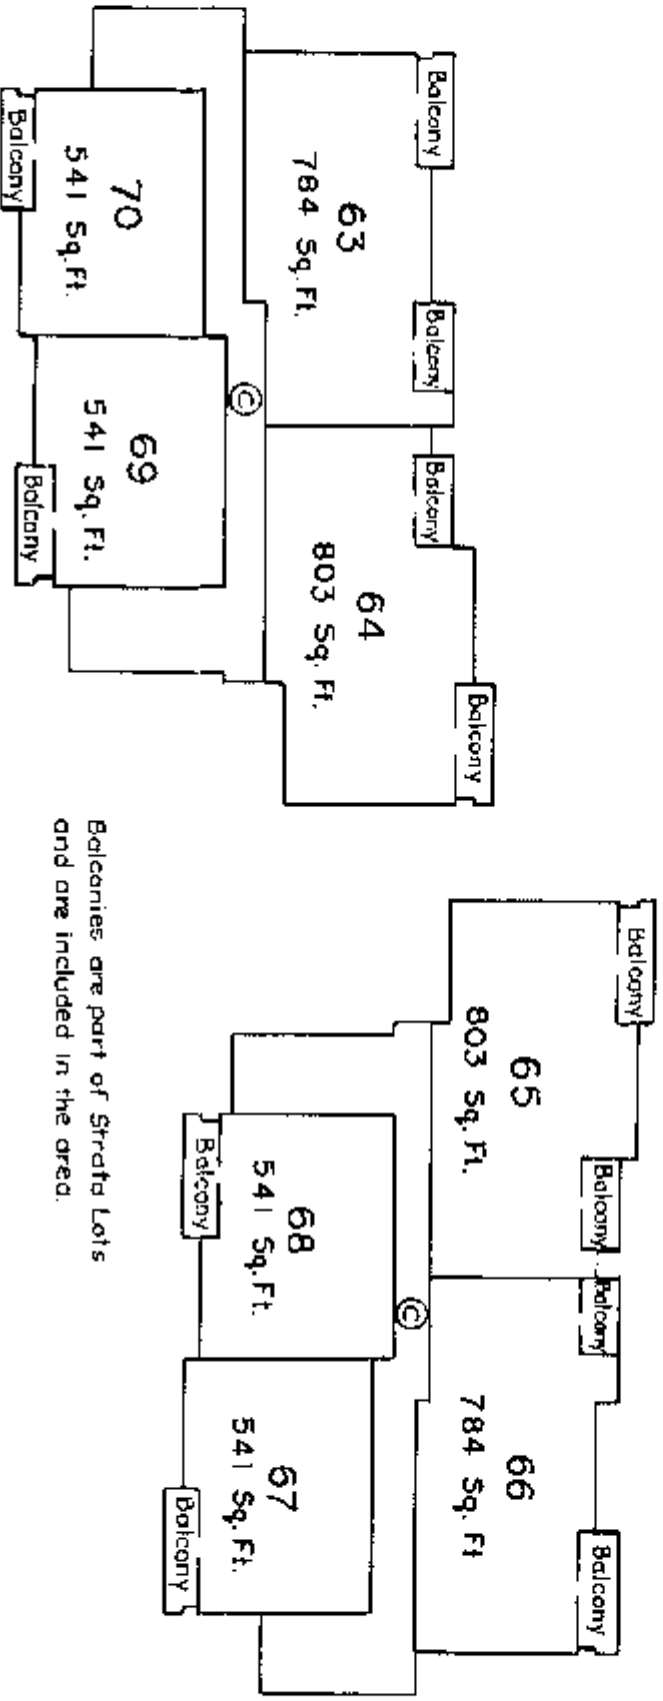

THIRD FLOOR

Balconies are part of Strata Lots and are included in the area.

Date 11/16/14 by CLM

CLM
B.C.L.S.


STRATA LOTS BUILDING 'D'

SCALE: 1 INCH = 20 FEET


Sheet 16 of 20 Sheets

Vr.191


FIRST FLOOR

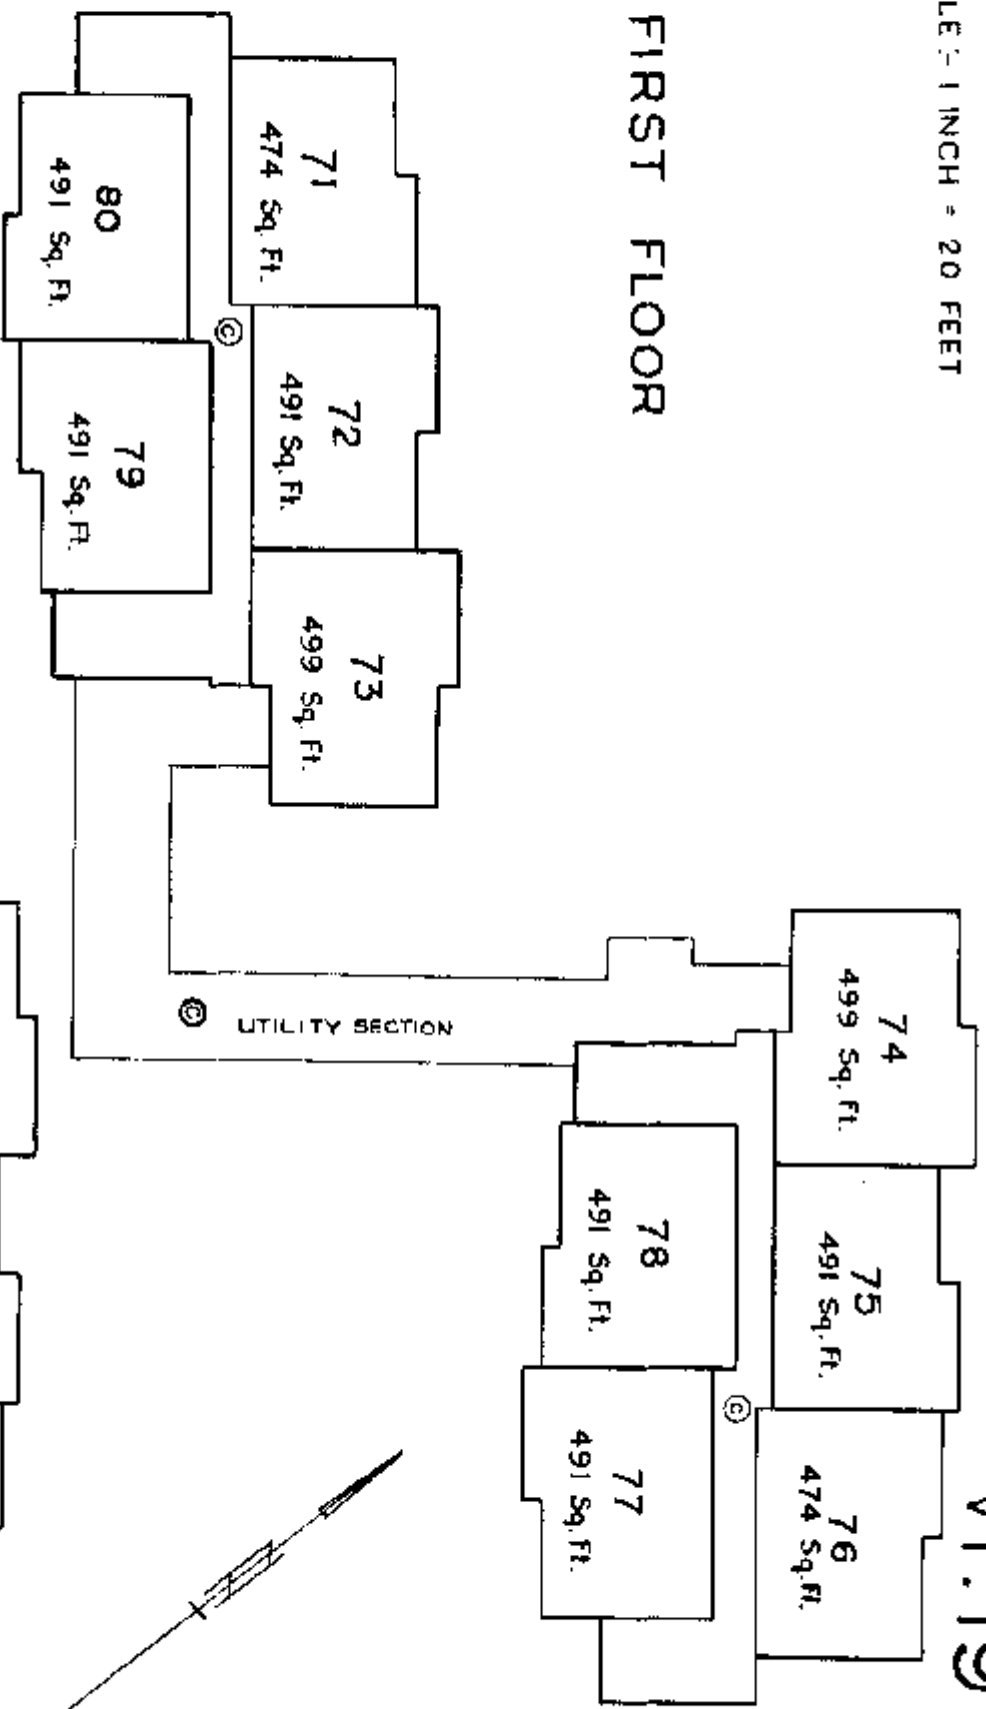

SECOND FLOOR

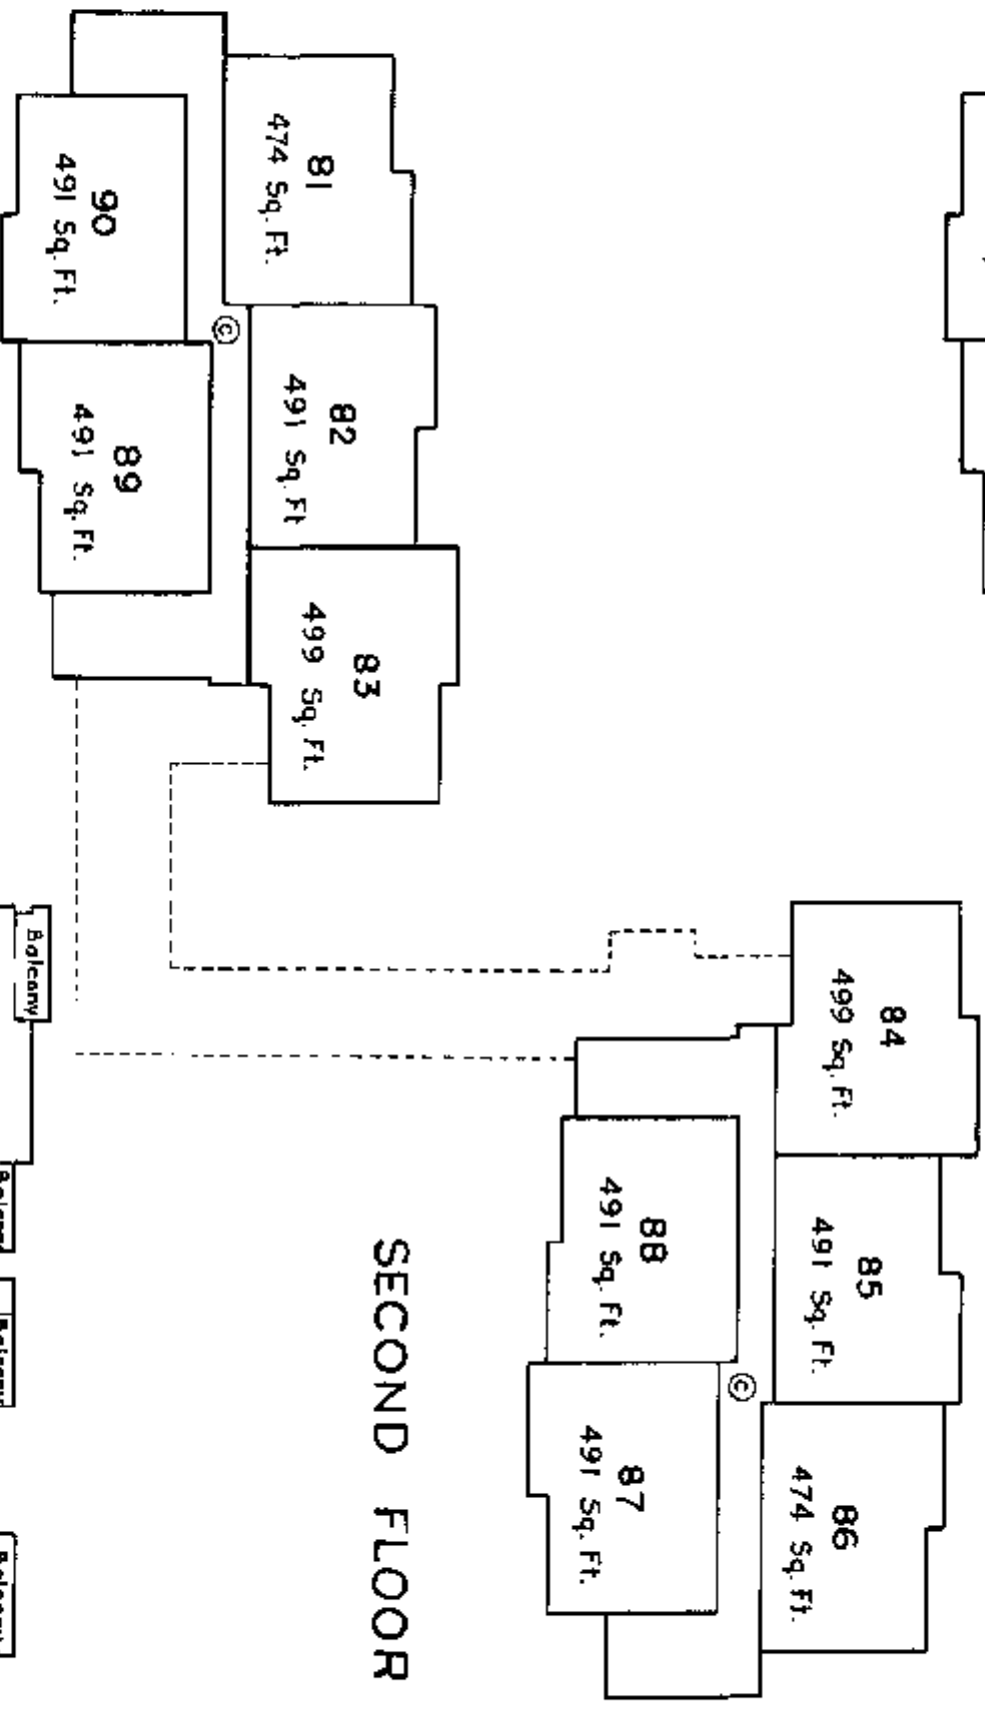

THIRD FLOOR

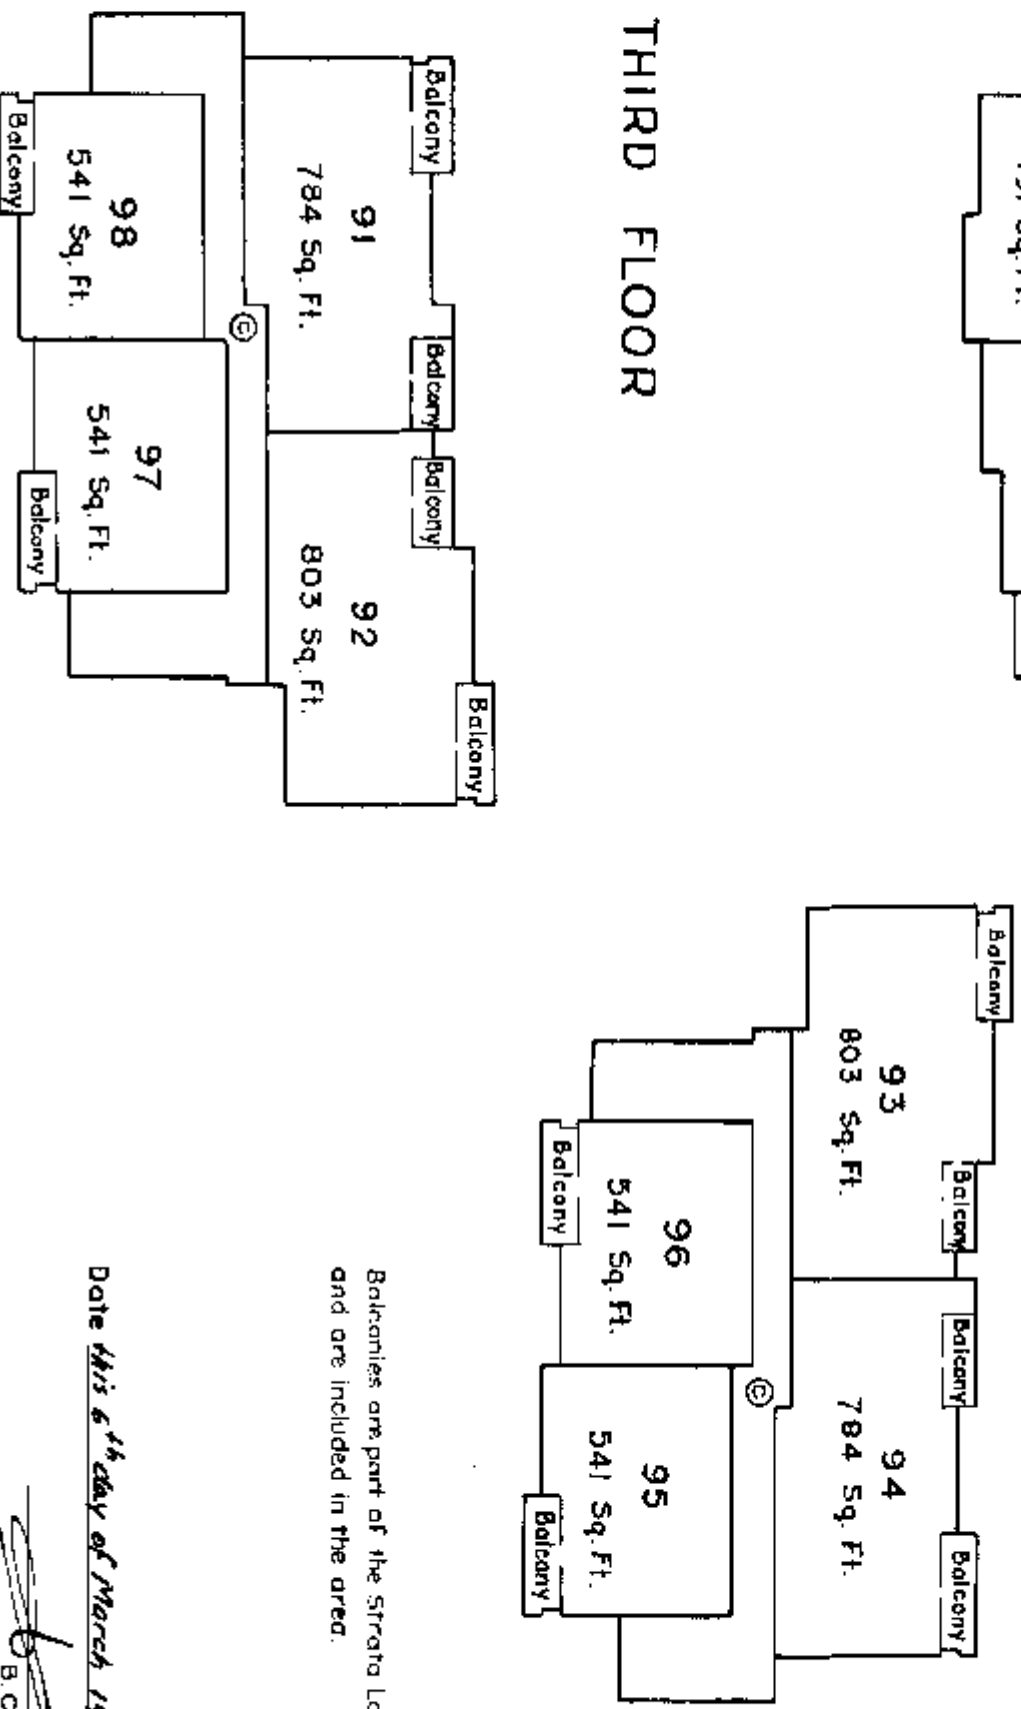

Balconies are part of the Strata Lots
and are included in the area.

Date *this 6th day of March 1974*




[Signature]
B.C.L.S.

STRATA LOTS BUILDING E

SCALE: 1 INCH = 20 FEET

Sheet 17 of 20 Sheets

Vr. 191

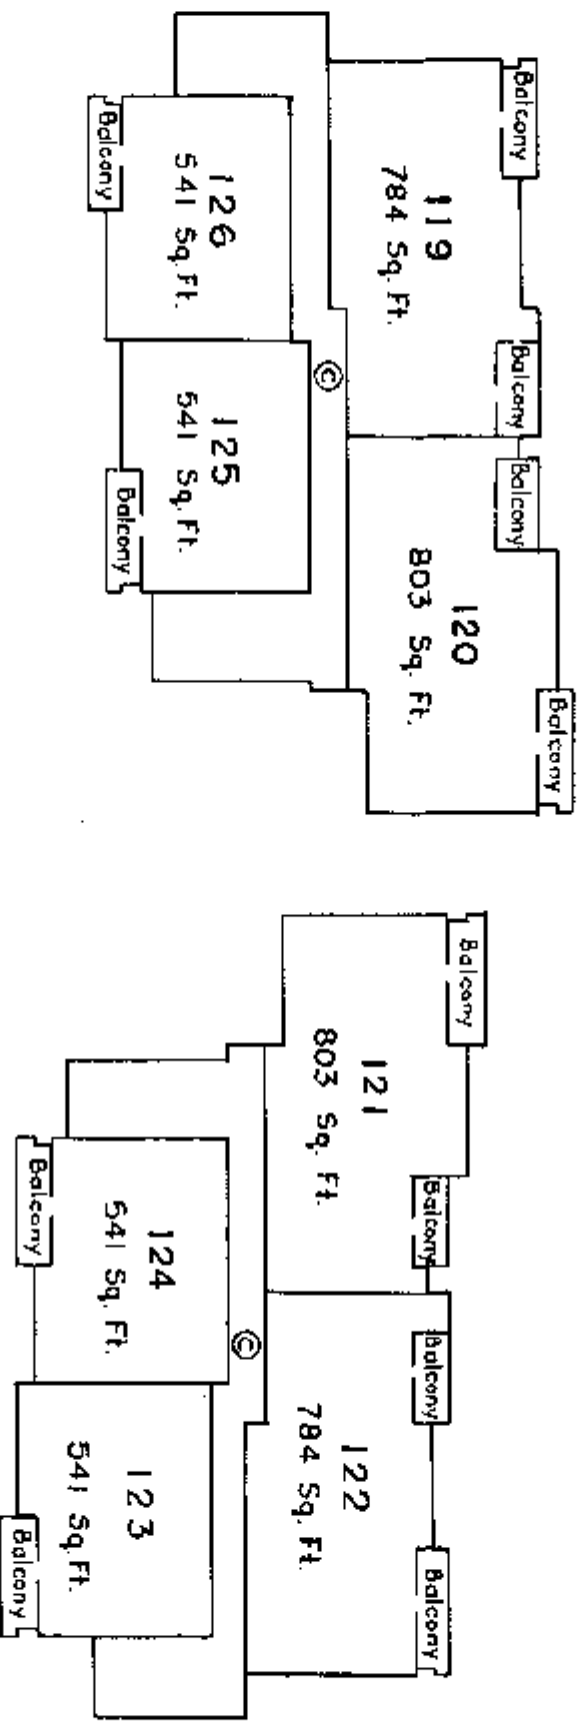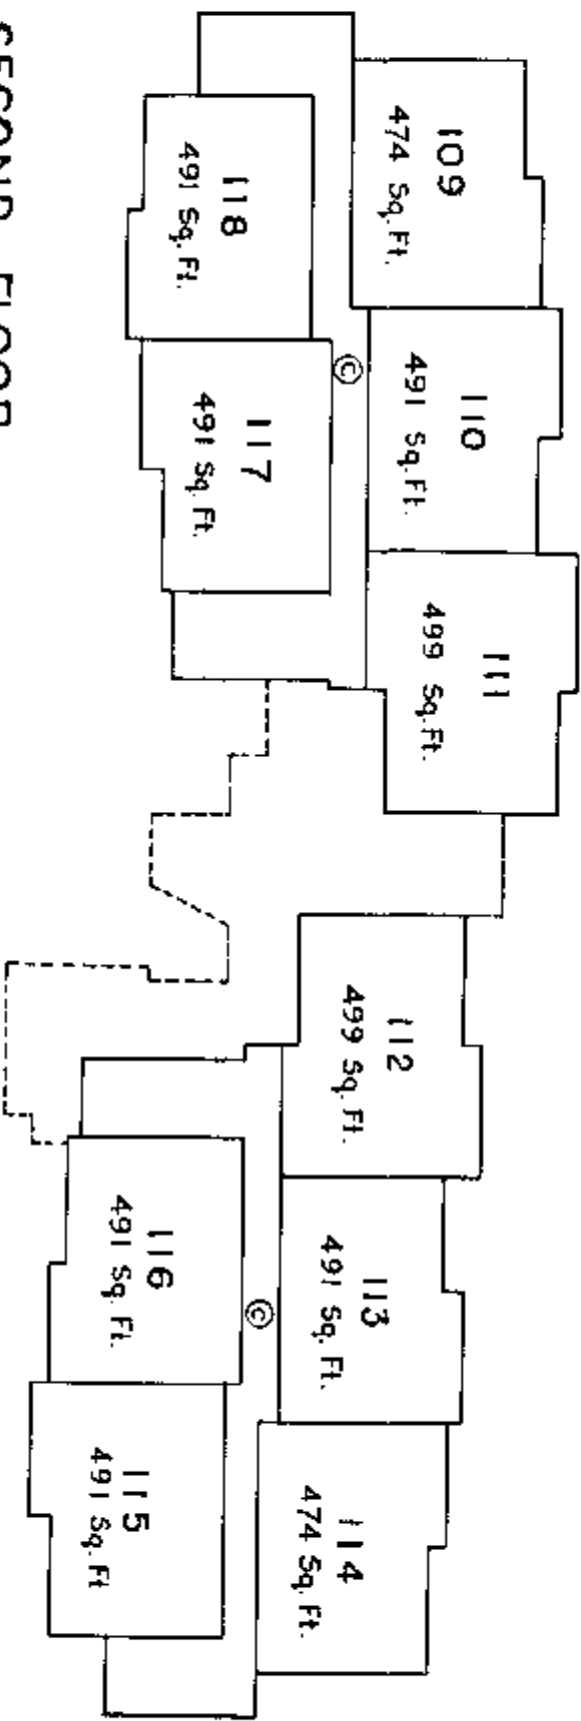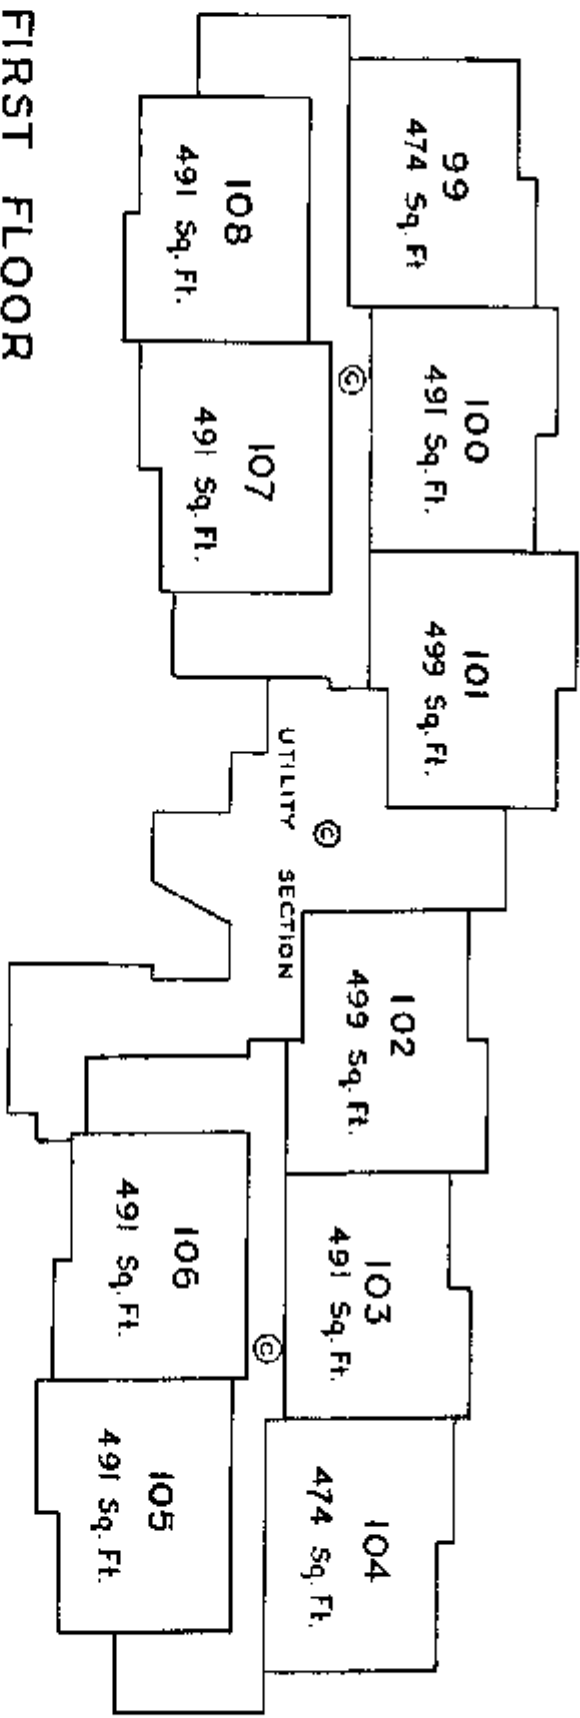

Balconies are part of the Strata Lots
and are included in the area.


Date this 6th day of March 1974

B.C.L.S.


STRATA LOTS
BUILDING 'F'
SCALE: 1 INCH = 20 FEET

Sheet 18 of 20 Sheets


Vr. 191

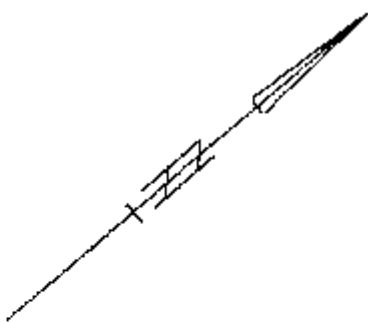


FIRST FLOOR

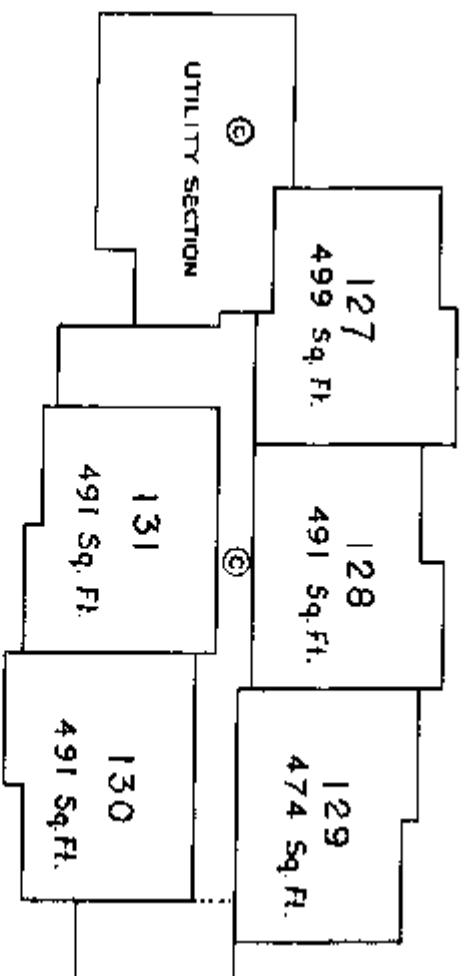

SECOND FLOOR

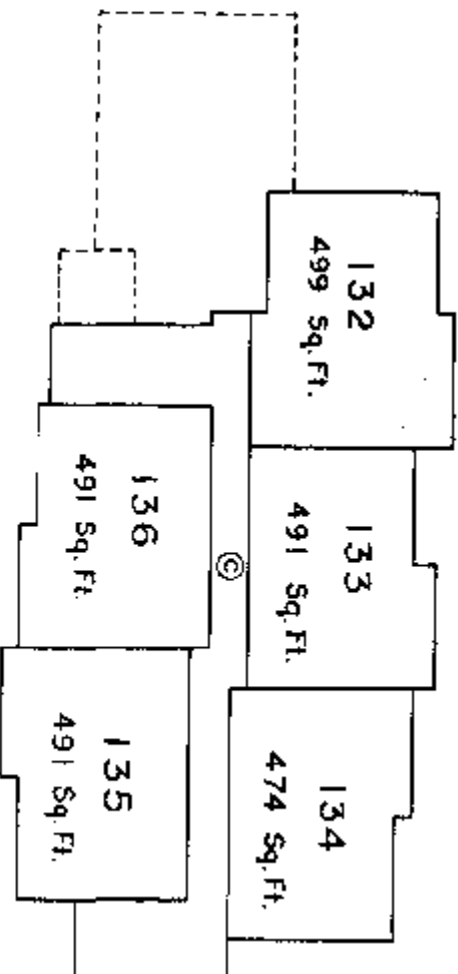

THIRD FLOOR

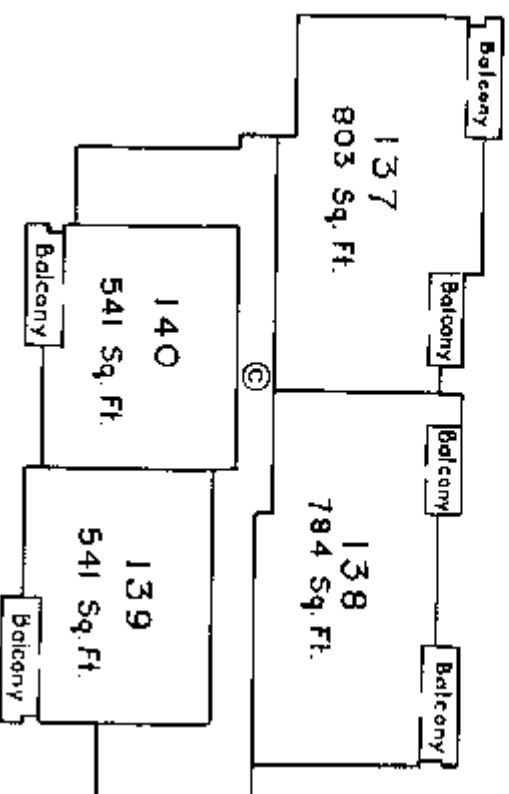

Balconies are part of Strata Lots
and are included in the area.

Date May 6th day of March 1974

B.C.L.S.

RECORD OF BY-LAWS AND ORDERS, ETC.

[illegible]

Dated this 6th day of March 1974

~~SECRET~~

Search ALTOS2 or BC Online for
Current Information. BC Reg. 7393**Vr. 191**LINDA J. O'NEILL, Registrar
Vancouver/New Westminster Land Title Districts*W. O'Neil*

DEALINGS AFFECTING THE COMMON PROPERTY

REGISTRATION		DOCUMENT	
Number	Date	Date	Nature and Particulars
309258M	13/4/60	26/1/60	RIGHT-OF-WAY TO BRITISH COLUMBIA HYDRO AND POWER AUTHORITY D.H. Steel & Co.
309258M CANCELLED 080901 29/12/75 D.S.	12/75 D.S.	27/01/72	MORTGAGE OF RIGHT OF WAY 309258M BY MONTREAL TRUST COMPANY IN TRUST SEE 7369LM AND 316807M, SUPPLEMENTAL TO M 7369LM FOR FURTHER SUPPLEMENTAL TRUST DEEDS SEE 326757M D.H. Steel & Co.
316807M CANCELLED 08/12/75 D.S.	11/9/60	1/9/60	RIGHT OF WAY TO BRITISH COLUMBIA HYDRO AND POWER AUTHORITY OVER PART INCLUDED IN REFERENCE PLAN 9514 D.H. Steel & Co.
326757M CANCELLED 08/12/75 D.S.	11/4/69	27/1/69	COVENANT TO HER MAJESTY THE QUEEN IN RIGHT OF THE PROVINCE OF BRITISH COLUMBIA OVER PART OUTLINED REED ON EXPLANATORY PLAN 11701 L.R. ACT. s. 24A D.H. Steel & Co.
486722M	11/4/69	27/1/69	AUTHORITY OVER PART INCLUDED IN REFERENCE PLAN 9514 D.H. Steel & Co.
A39723	20/6/73	16/3/73	COVENANT TO HER MAJESTY THE QUEEN IN RIGHT OF THE PROVINCE OF BRITISH COLUMBIA OVER PART OUTLINED REED ON EXPLANATORY PLAN 11701 L.R. ACT. s. 24A D.H. Steel & Co.
F 75760	30/10/78	17/8/78	CONVEYANCE IN FEE OF STRATA LOT 138 TAMARISK DEVELOPMENTS LTD. TO THE OWNERS STRATA PLAN VR191 PURSUANT TO SECTION 14 STRATA TILES ACT W.R. Ridgway
K 12716	26/2/82	25/2/82	CONVEYANCE IN FEE OF STRATA LOT 24 FRANCES ELIZABETH GELFAND TO THE OWNERS STRATA PLAN VR191 PURSUANT TO SECTION 23, CONDOMINIUM ACT D.H. Steel & Co.
K 12717	26/2/82	24/2/82	MORTGAGE OF STRATA LOTS 24 AND 138 IN FAVOUR OF BANK OF MONTREAL PURSUANT TO SECTION 23, CONDOMINIUM ACT. D.H. Steel & Co.
K 12717 CANCELLED BY A 107534	16/10/87		D.H. Steel & Co.
K 47638	29/7/82	19/6/82	EASEMENT OVER PORTIONS DESIGNATED E1 TO E140 IN EXPLANATORY PLAN 16367 APURTENANT TO STRATA LOTS 1 TO 140 STRATA PLAN VR191 W.R. Ridgway
Corrected 24/5/94 W			ASSISTANT DEPUTY REGISTRAR
BH 229348	17/6/94	09/4/94	Statutory Right of Way to CENTRA GAS BRITISH COLUMBIA INC. (INC. No. 60334)