

STRATA PLAN OF LOT 1,
DISTRICT LOT 224, GROUP 1,
NEW WESTMINSTER DISTRICT,
PLAN BCP16025

B.C.G.S. 92G.027
(District of Pitt Meadows)

Civic Address:
19673 Meadow Gardens Way
19677 Meadow Gardens Way
Pitt Meadows, B.C.

SHEET 1 OF 54 SHEETS

STRATA PLAN BCS 2427


Deposited and registered in the Land Title
Office at New Westminster, B.C.

July 12 2007

Deputy Registrar
BB527707 - BB527992
SCALE: 1:1000



All dimensions are in metres and decimals
thereof unless otherwise indicated.

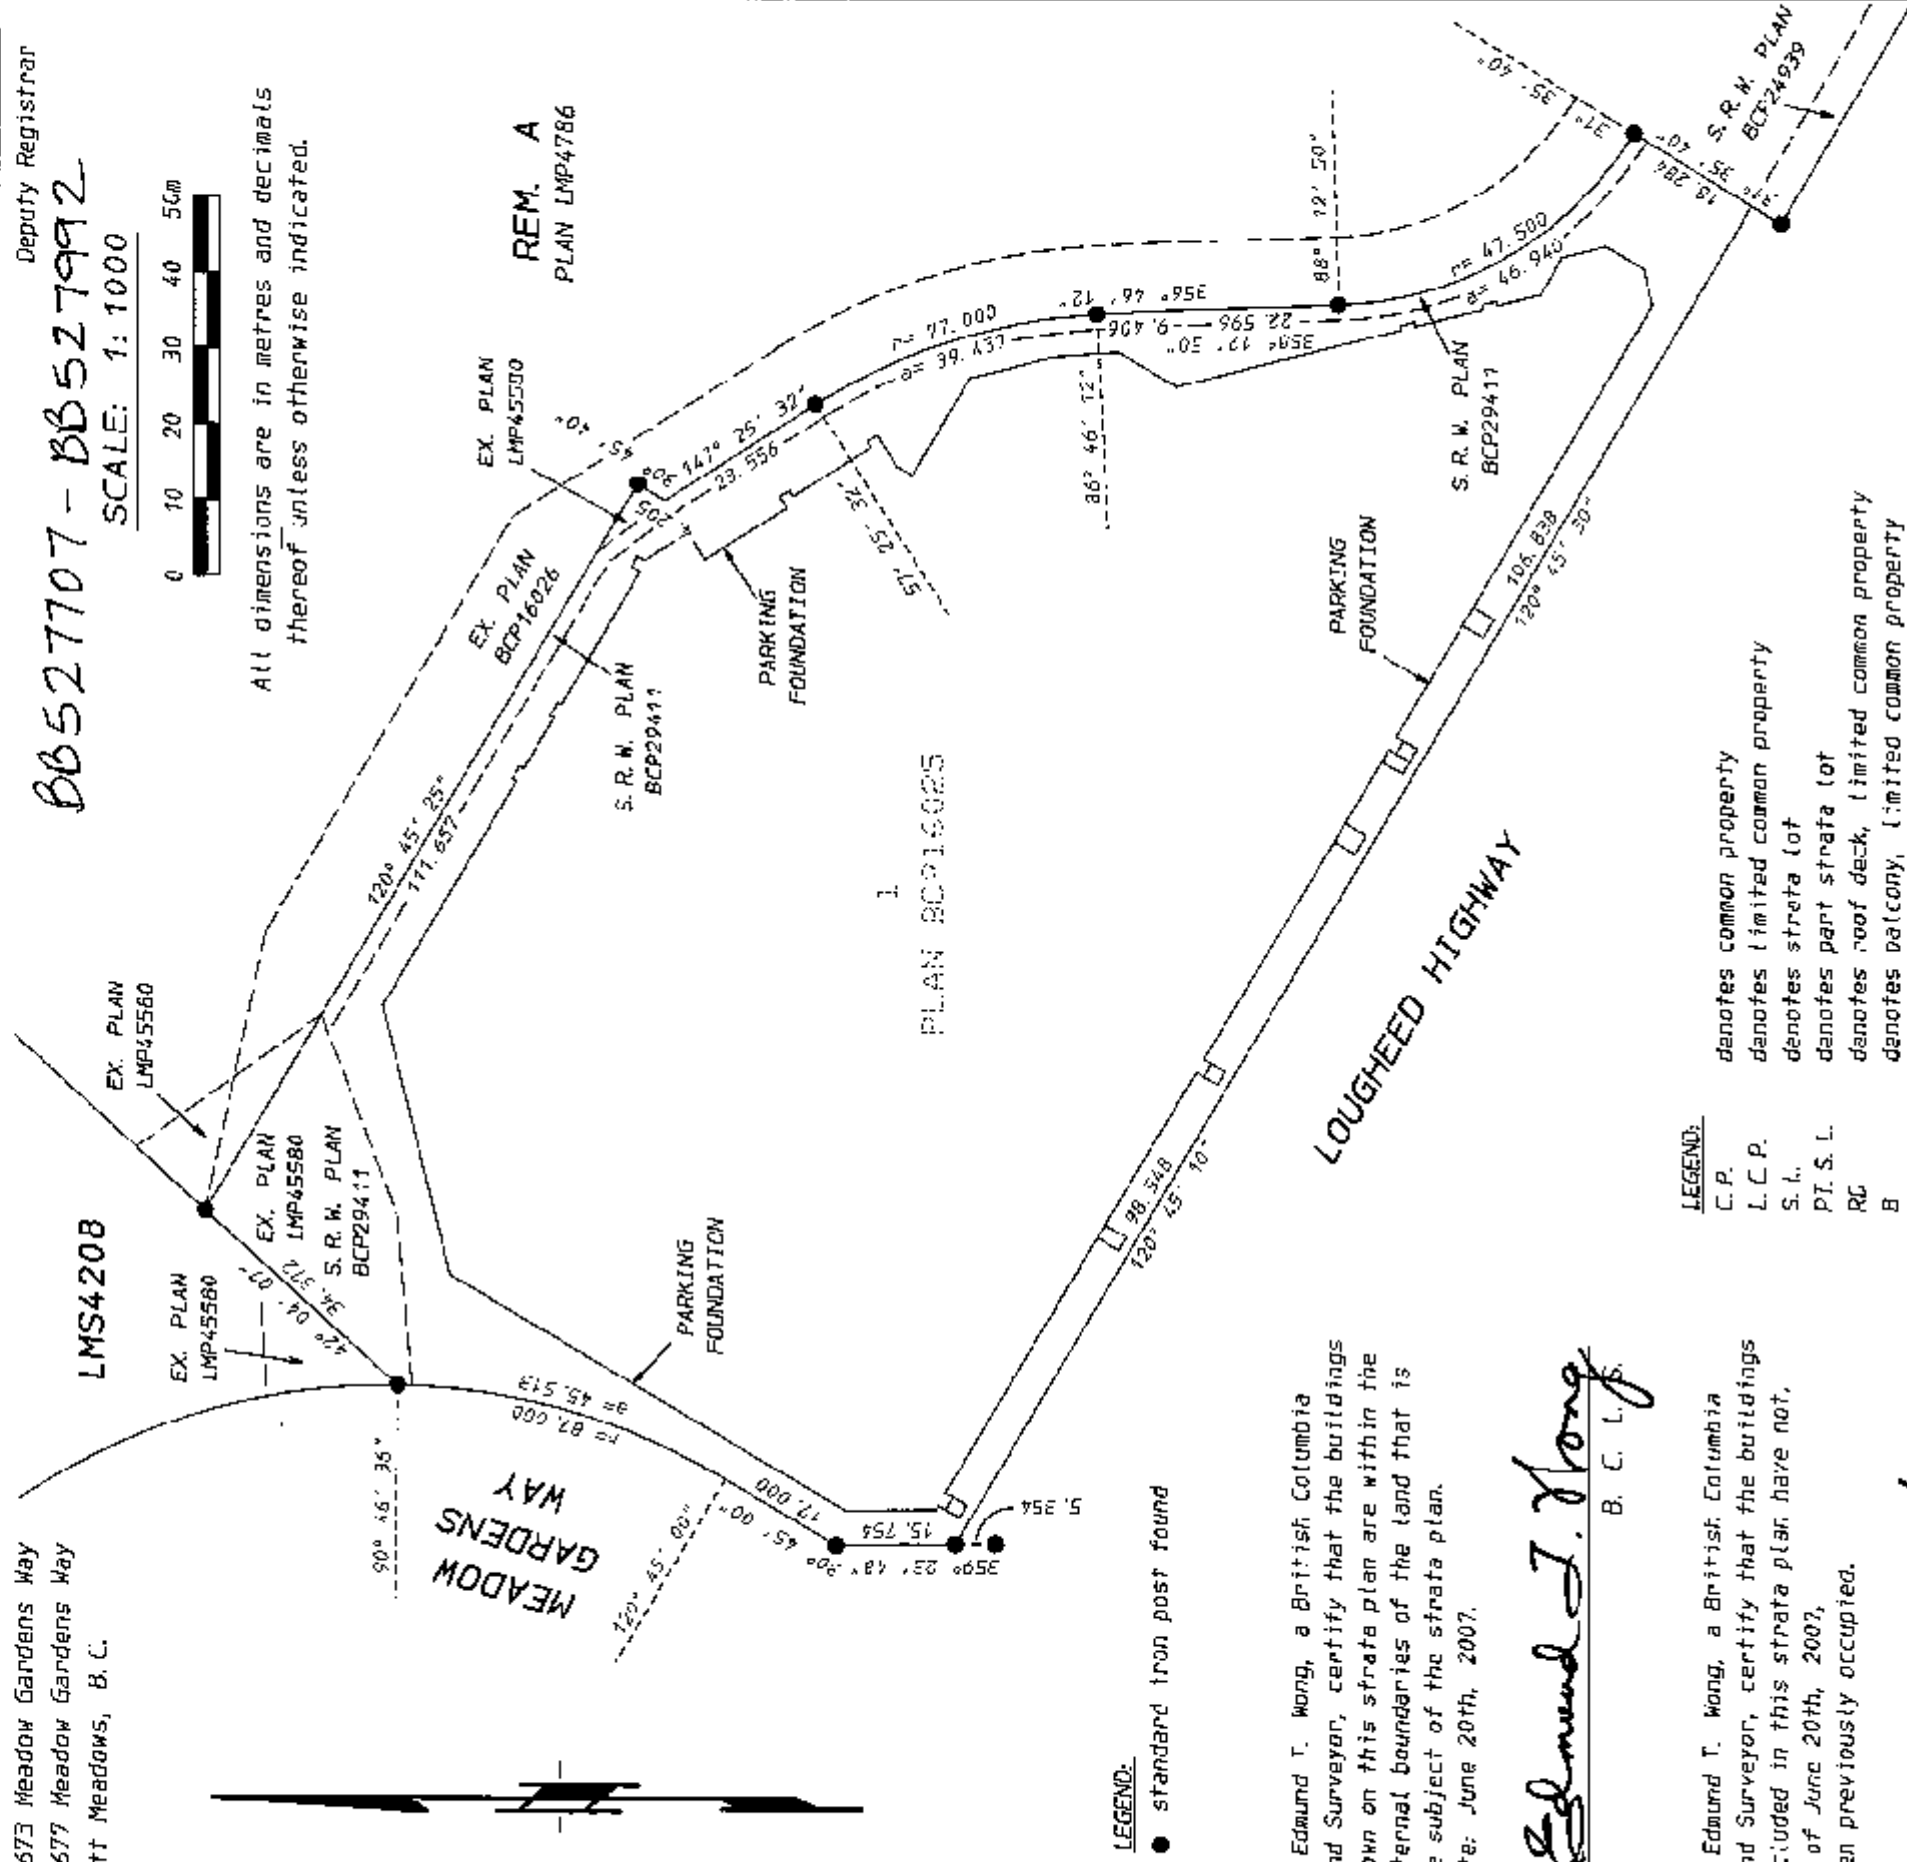

LEGEND:

- standard iron post found

I, Edmund T. Wong, a British Columbia
Land Surveyor, certify that the buildings
shown on this strata plan are within the
external boundaries of the land that is
the subject of the strata plan.
Date: June 20th, 2007.

Edmund T. Wong
B. C. L.S.

I, Edmund T. Wong, a British Columbia
Land Surveyor, certify that the buildings
included in this strata plan have not,
as of June 20th, 2007,
been previously occupied.

Edmund T. Wong
B. C. L.S.

I, Edmund T. Wong, a British Columbia
Land Surveyor, of the City of Burnaby,
in British Columbia, certify that I was
present at and personally supervised
the survey represented by this plan and
that the survey and plan are correct. The
field survey was completed on the 20th day
of June, 2007. The plan was completed and
checked, and the checklist filed under
57120, on the 5th day of July, 2007.

Edmund T. Wong
B. C. L.S.

- LEGEND:
- C.P. denotes common property
 - L.C.P. denotes limited common property
 - S.L. denotes strata lot
 - PI. S.L. denotes part strata lot
 - RG denotes roof deck, limited common property
 - B denotes balcony, limited common property
 - P denotes patio, limited common property
 - EMR denotes elevator machine room, common property
 - MRA denotes machine room access
 - EC denotes electrical closet
 - JR denotes janitor room
 - V denotes void, common property
 - denotes duct space, common property
 - denotes walls where dimensions are measured to outside face of wall

Astronomic bearings are
derived from Plan BCP16025.

Ken K. Wong and Associates
Canada and B.C. Land Surveyors
5624 E. Hastings Street
Burnaby, B.C. V5B 1R4
Telephone: 294 8881
Fax: 294-0525
060186
FILE: 050650G.RAW.CGO
TGA-3608B/C/D, M-1331D
Drawn by: RH

BUILDING DIMENSIONS


SHEET 2 OF 54 SHEETS

STRATA PLAN BCS 2427

SCALE: 1:250



All distances are in metres and decimals thereof unless otherwise indicated

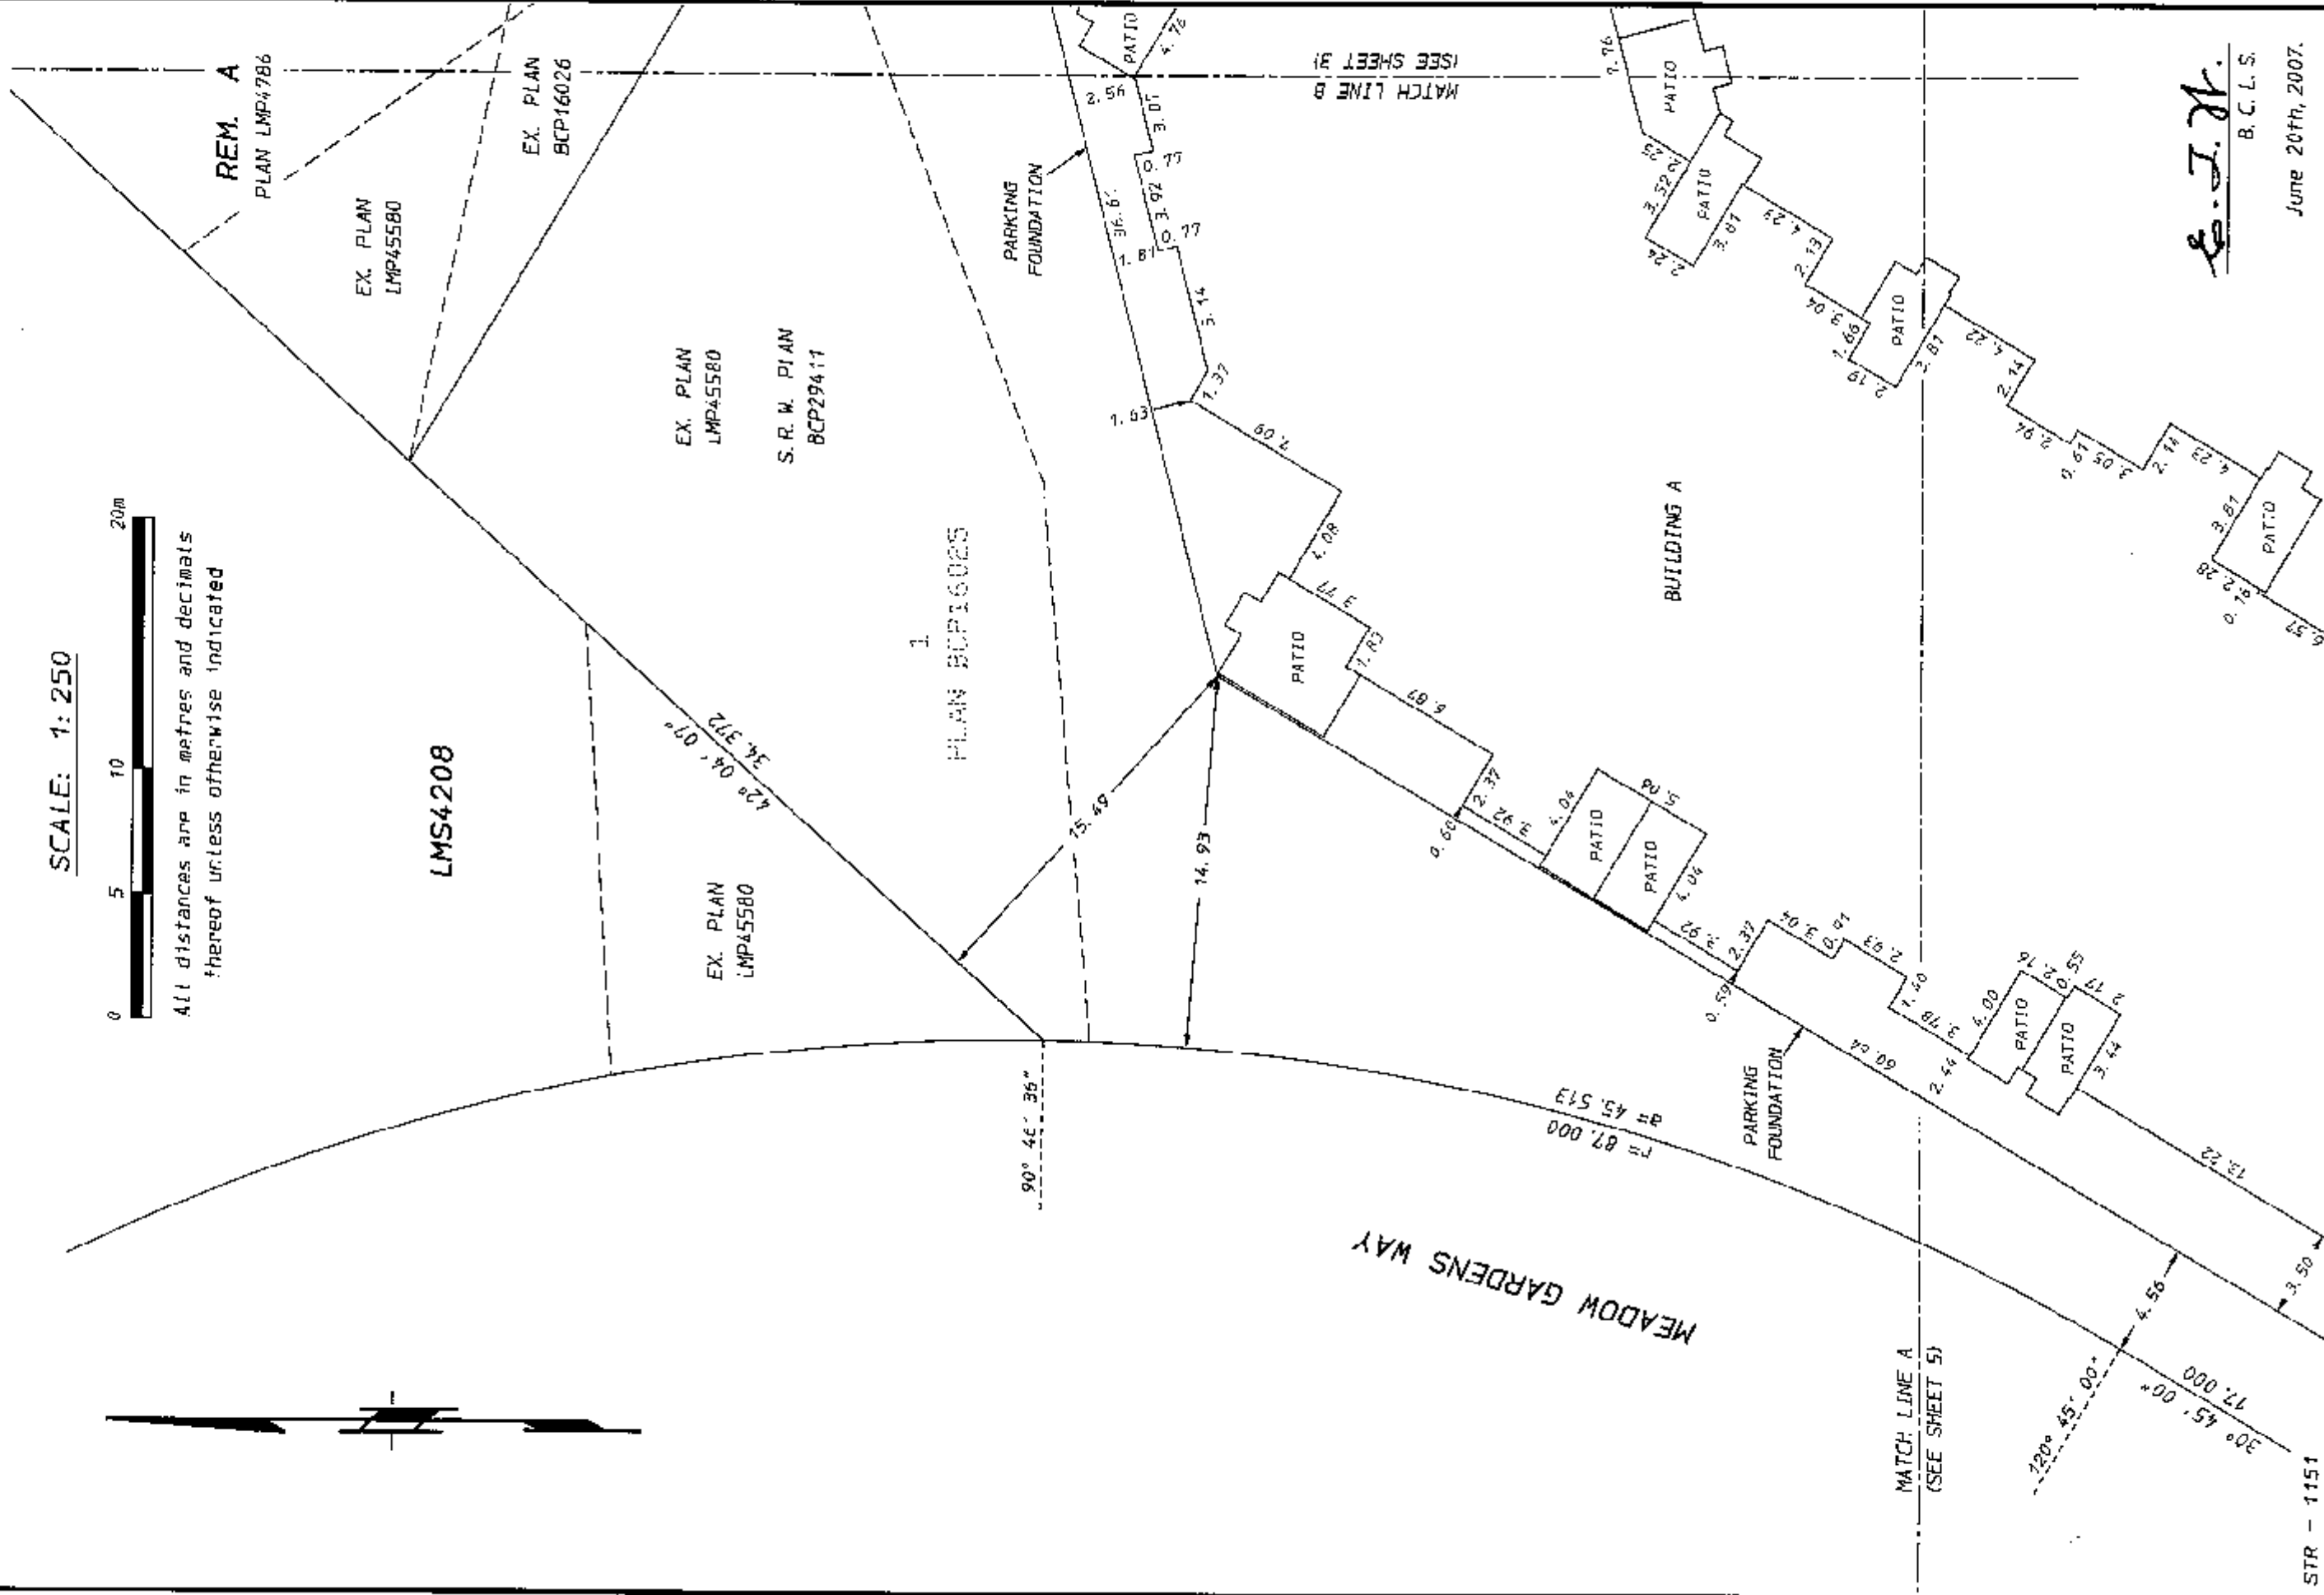

E. J. H.
B. C. L. S.

June 20th, 2007.

STR - 1151

ORIGINAL

BUILDING DIMENSIONS


SHEET 3 OF 54 SHEETS

STRATA PLAN BCS 2427

SCALE: 1:250



All distances are in metres and decimals thereof unless otherwise indicated

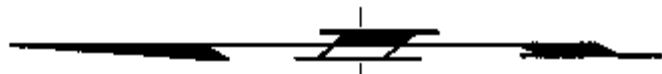

EX. PLAN
LMP45500

EX. PLAN
LMP45580

S.R.W. PLAN
BCP29411

REM. A
PLAN LMP4786

EX. PLAN
BCP16026

PARKING
FOUNDATION

120° 45' 25"
171.657

S.R.W. PLAN BCP29411

(SEE SHEET 2)

MATCH LINE B

BUILDING A

MATCH LINE A

MATCH LINE D
(SEE SHEET 4)

1
PLAN BCP16026

STAIRS

MATCH LINE C
(SEE SHEET 6)

E.J.H.
B.C.L.S.

June 20th, 2007.

BUILDING DIMENSIONS


SHEET 4 OF 54 SHEETS

STRATA PLAN BCS 2427

SCALE: 1:250



All distances are in metres and decimals thereof unless otherwise indicated

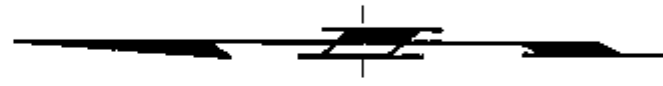

EX. PLAN
LMP45580

S.R.W. PLAN
BCP29411

BUILDING A

REM. A
PLAN LMP4786

7.40

147° 25' 32"
23.555

S.R.W. PLAN BCP29411

MATCH LINE C

EX. PLAN
BCP16026

1
PLAN BCP16026

(SEE SHEET 3)
MATCH LINE D

$r = 77.000$
 $\theta = 39.437$

PATIO

PATIO

PATIO

BUILDING B

MATCH LINE E
(SEE SHEET 7)

PARKING
FOUNDATION

STR - 1151

B. L. S.
B. L. S.

June 20th, 2007.

ORIGINAL

BUILDING DIMENSIONS

SHEET 5 OF 54 SHEETS

STRATA PLAN BCS 2427

SCALE: 1:250



All distances are in metres and decimals thereof unless otherwise indicated

(SEE SHEET 2)

MATCH LINE A

MATCH LINE B

MATCH LINE C

PLAN BCP16025

BUILDING A

BUILDING B

LOUGHEED HIGHWAY

E. J. K.
B. C. L. S.

June 20th, 2007.

STR - 1151

ORIGINAL

BUILDING DIMENSIONS

PATIO SHEET 6 OF 54 SHEETS


STRATA PLAN BCS 2427

(SEE SHEET 3)
MATCH LINE C


SCALE: 1:250



All distances are in metres and decimals thereof unless otherwise indicated

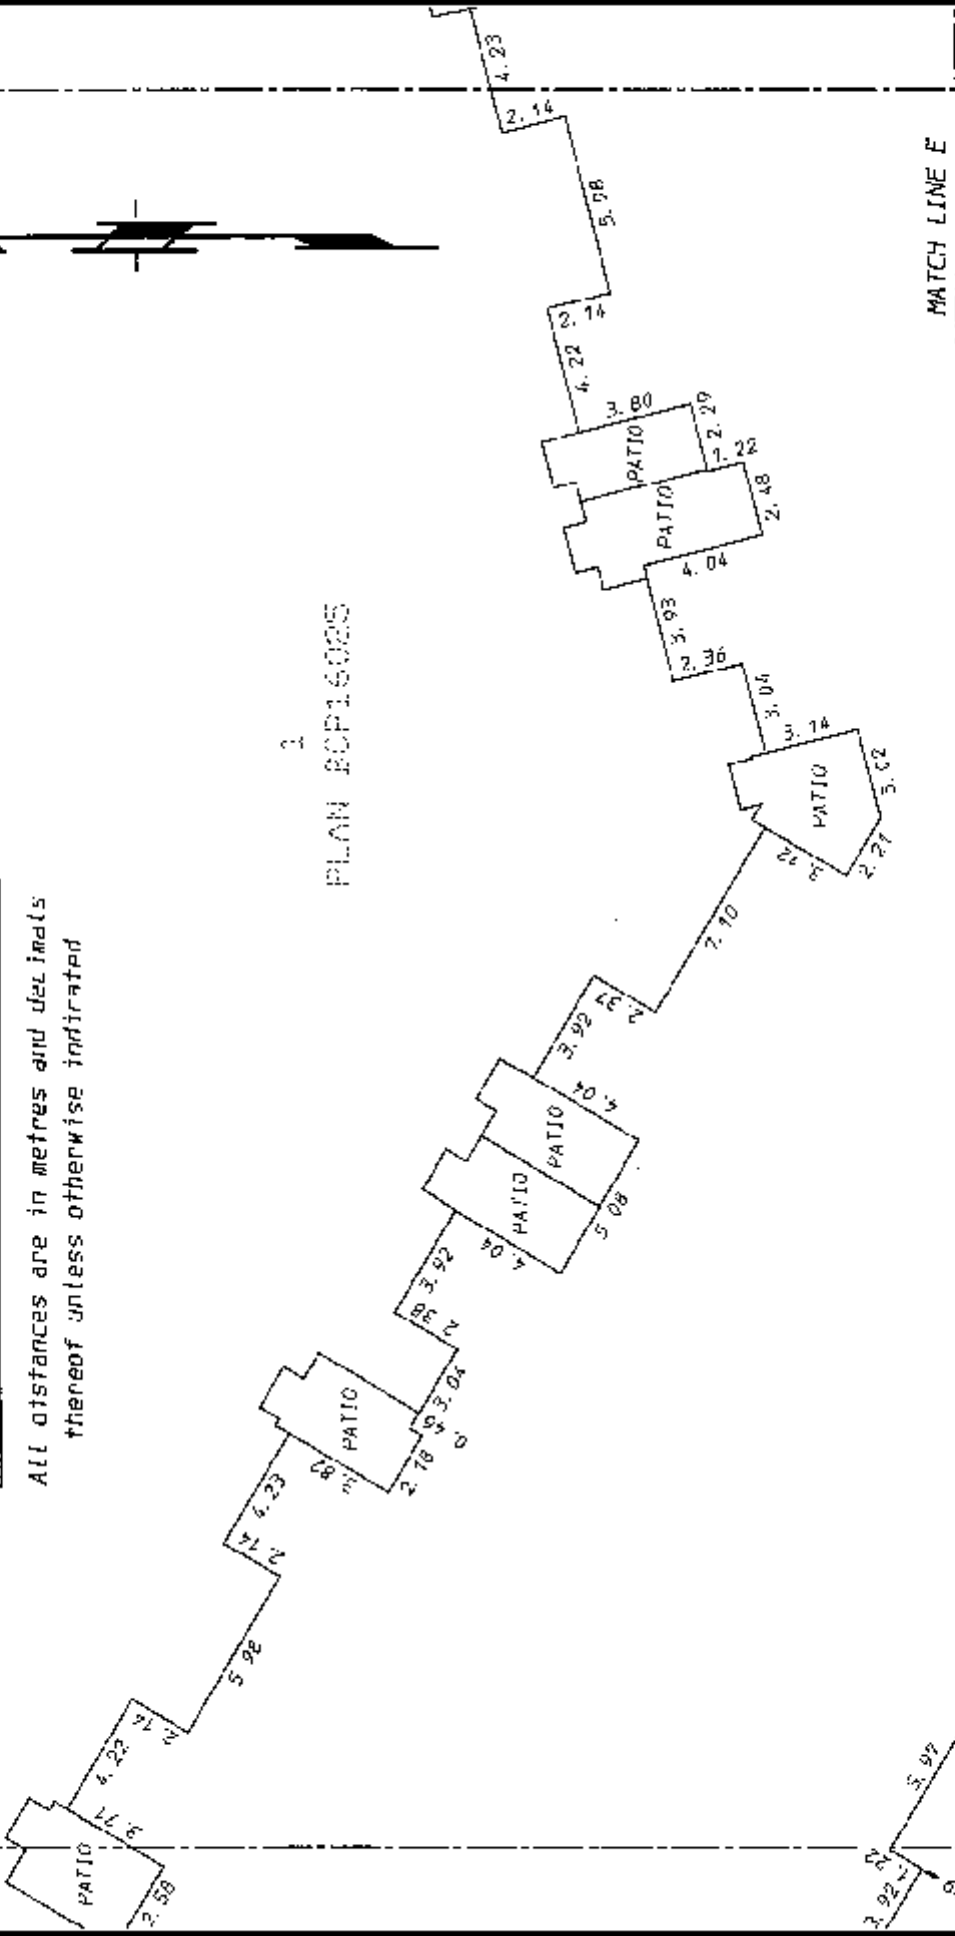

BUILDING B

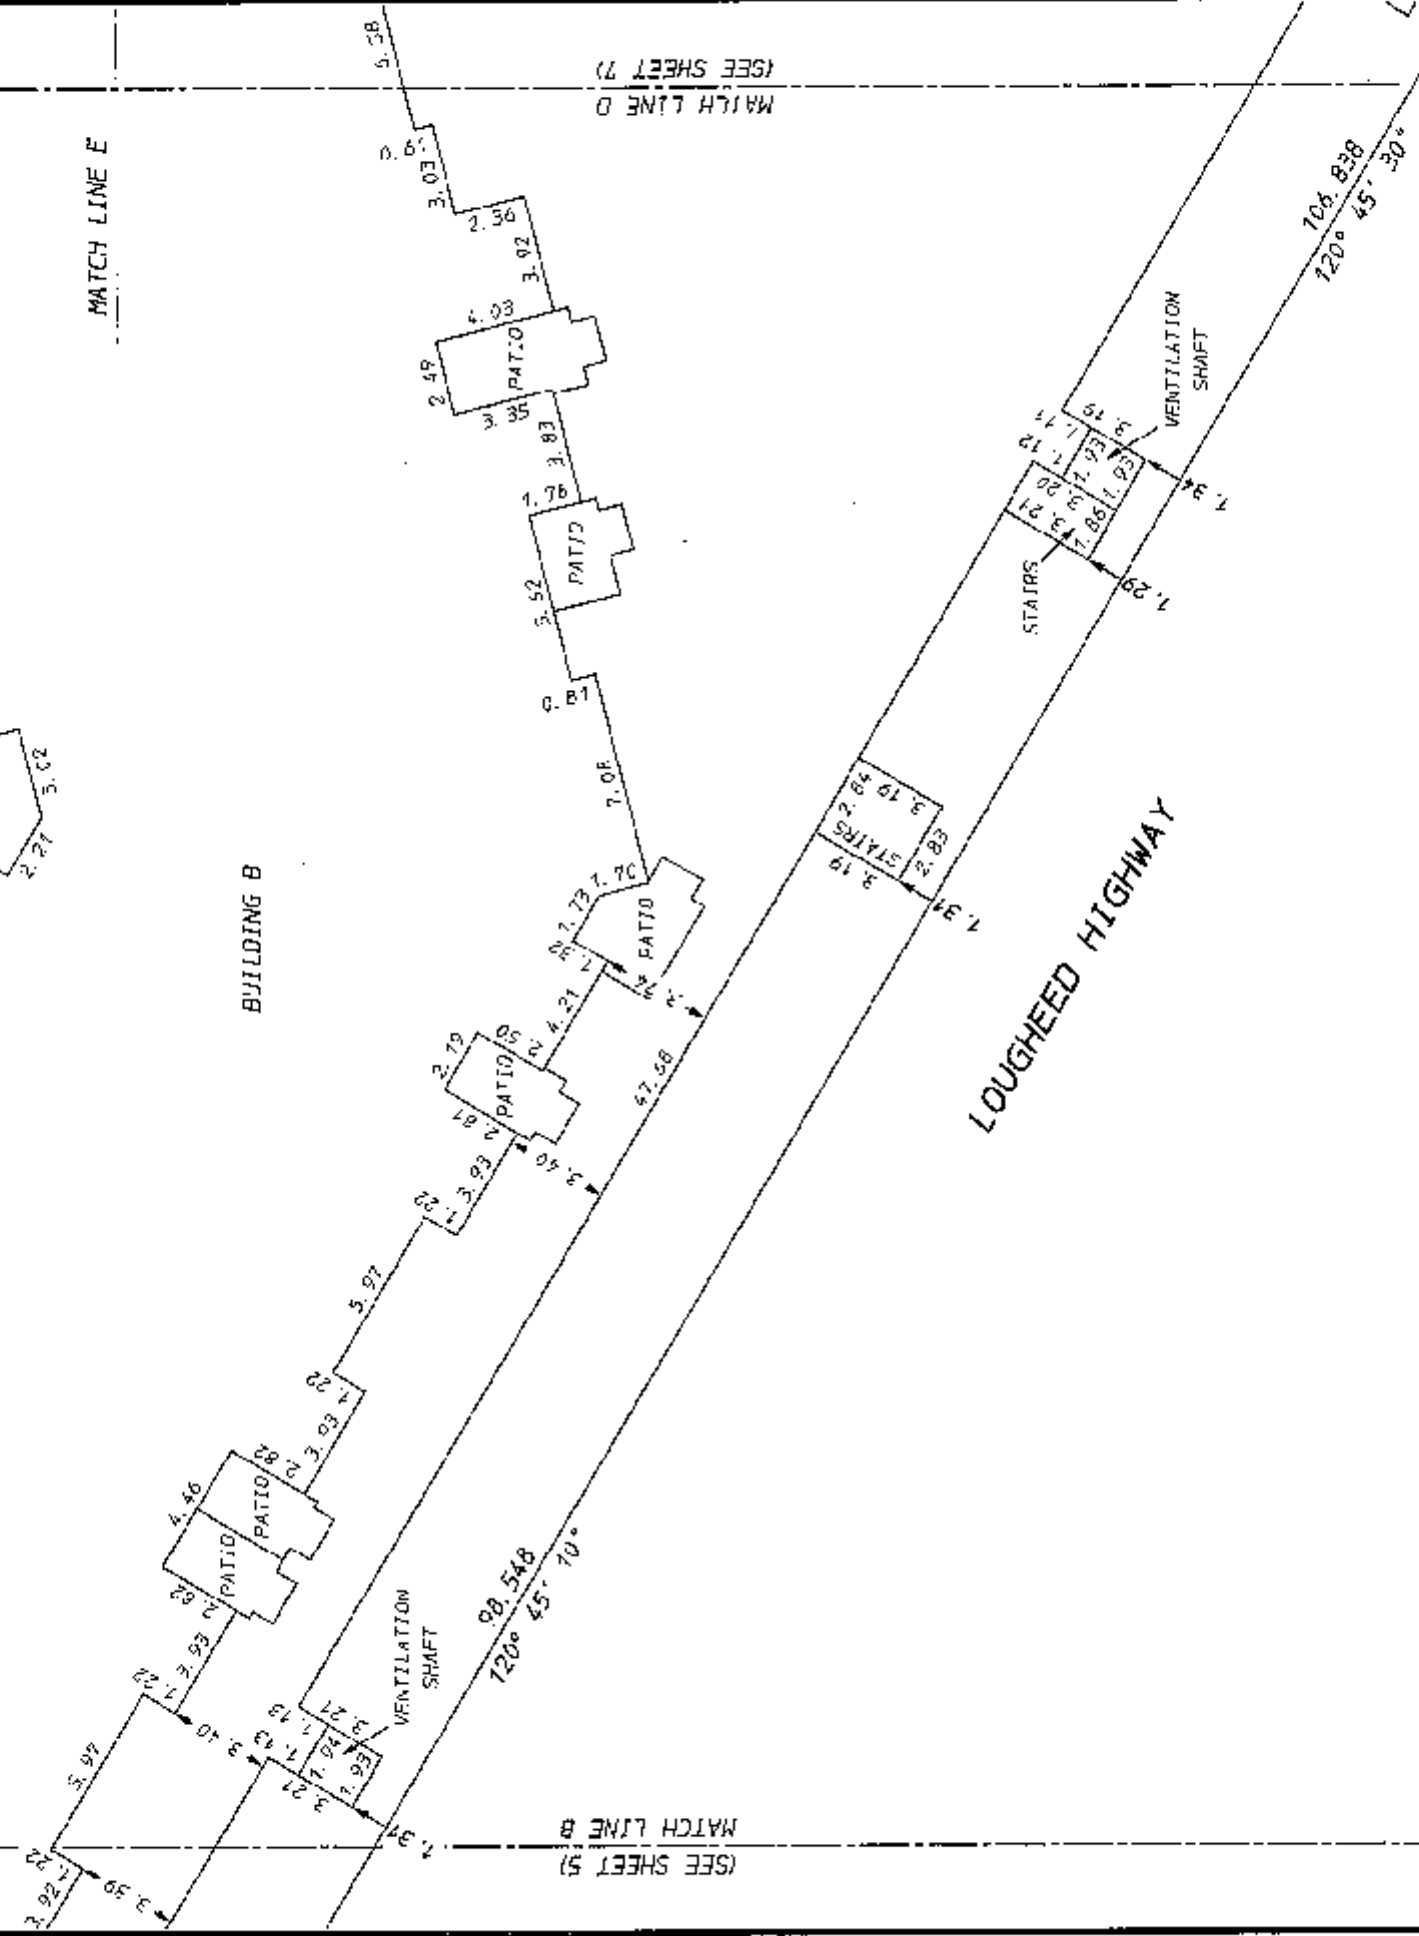

E. J. H.
B.C.L.S.

June 20th, 2007.

ORIGINAL

BUILDING DIMENSIONS


SHEET 7 OF 54 SHEETS

SCALE: 1:250



All distances are in metres and decimals thereof unless otherwise indicated

STRATA PLAN BCS 2427

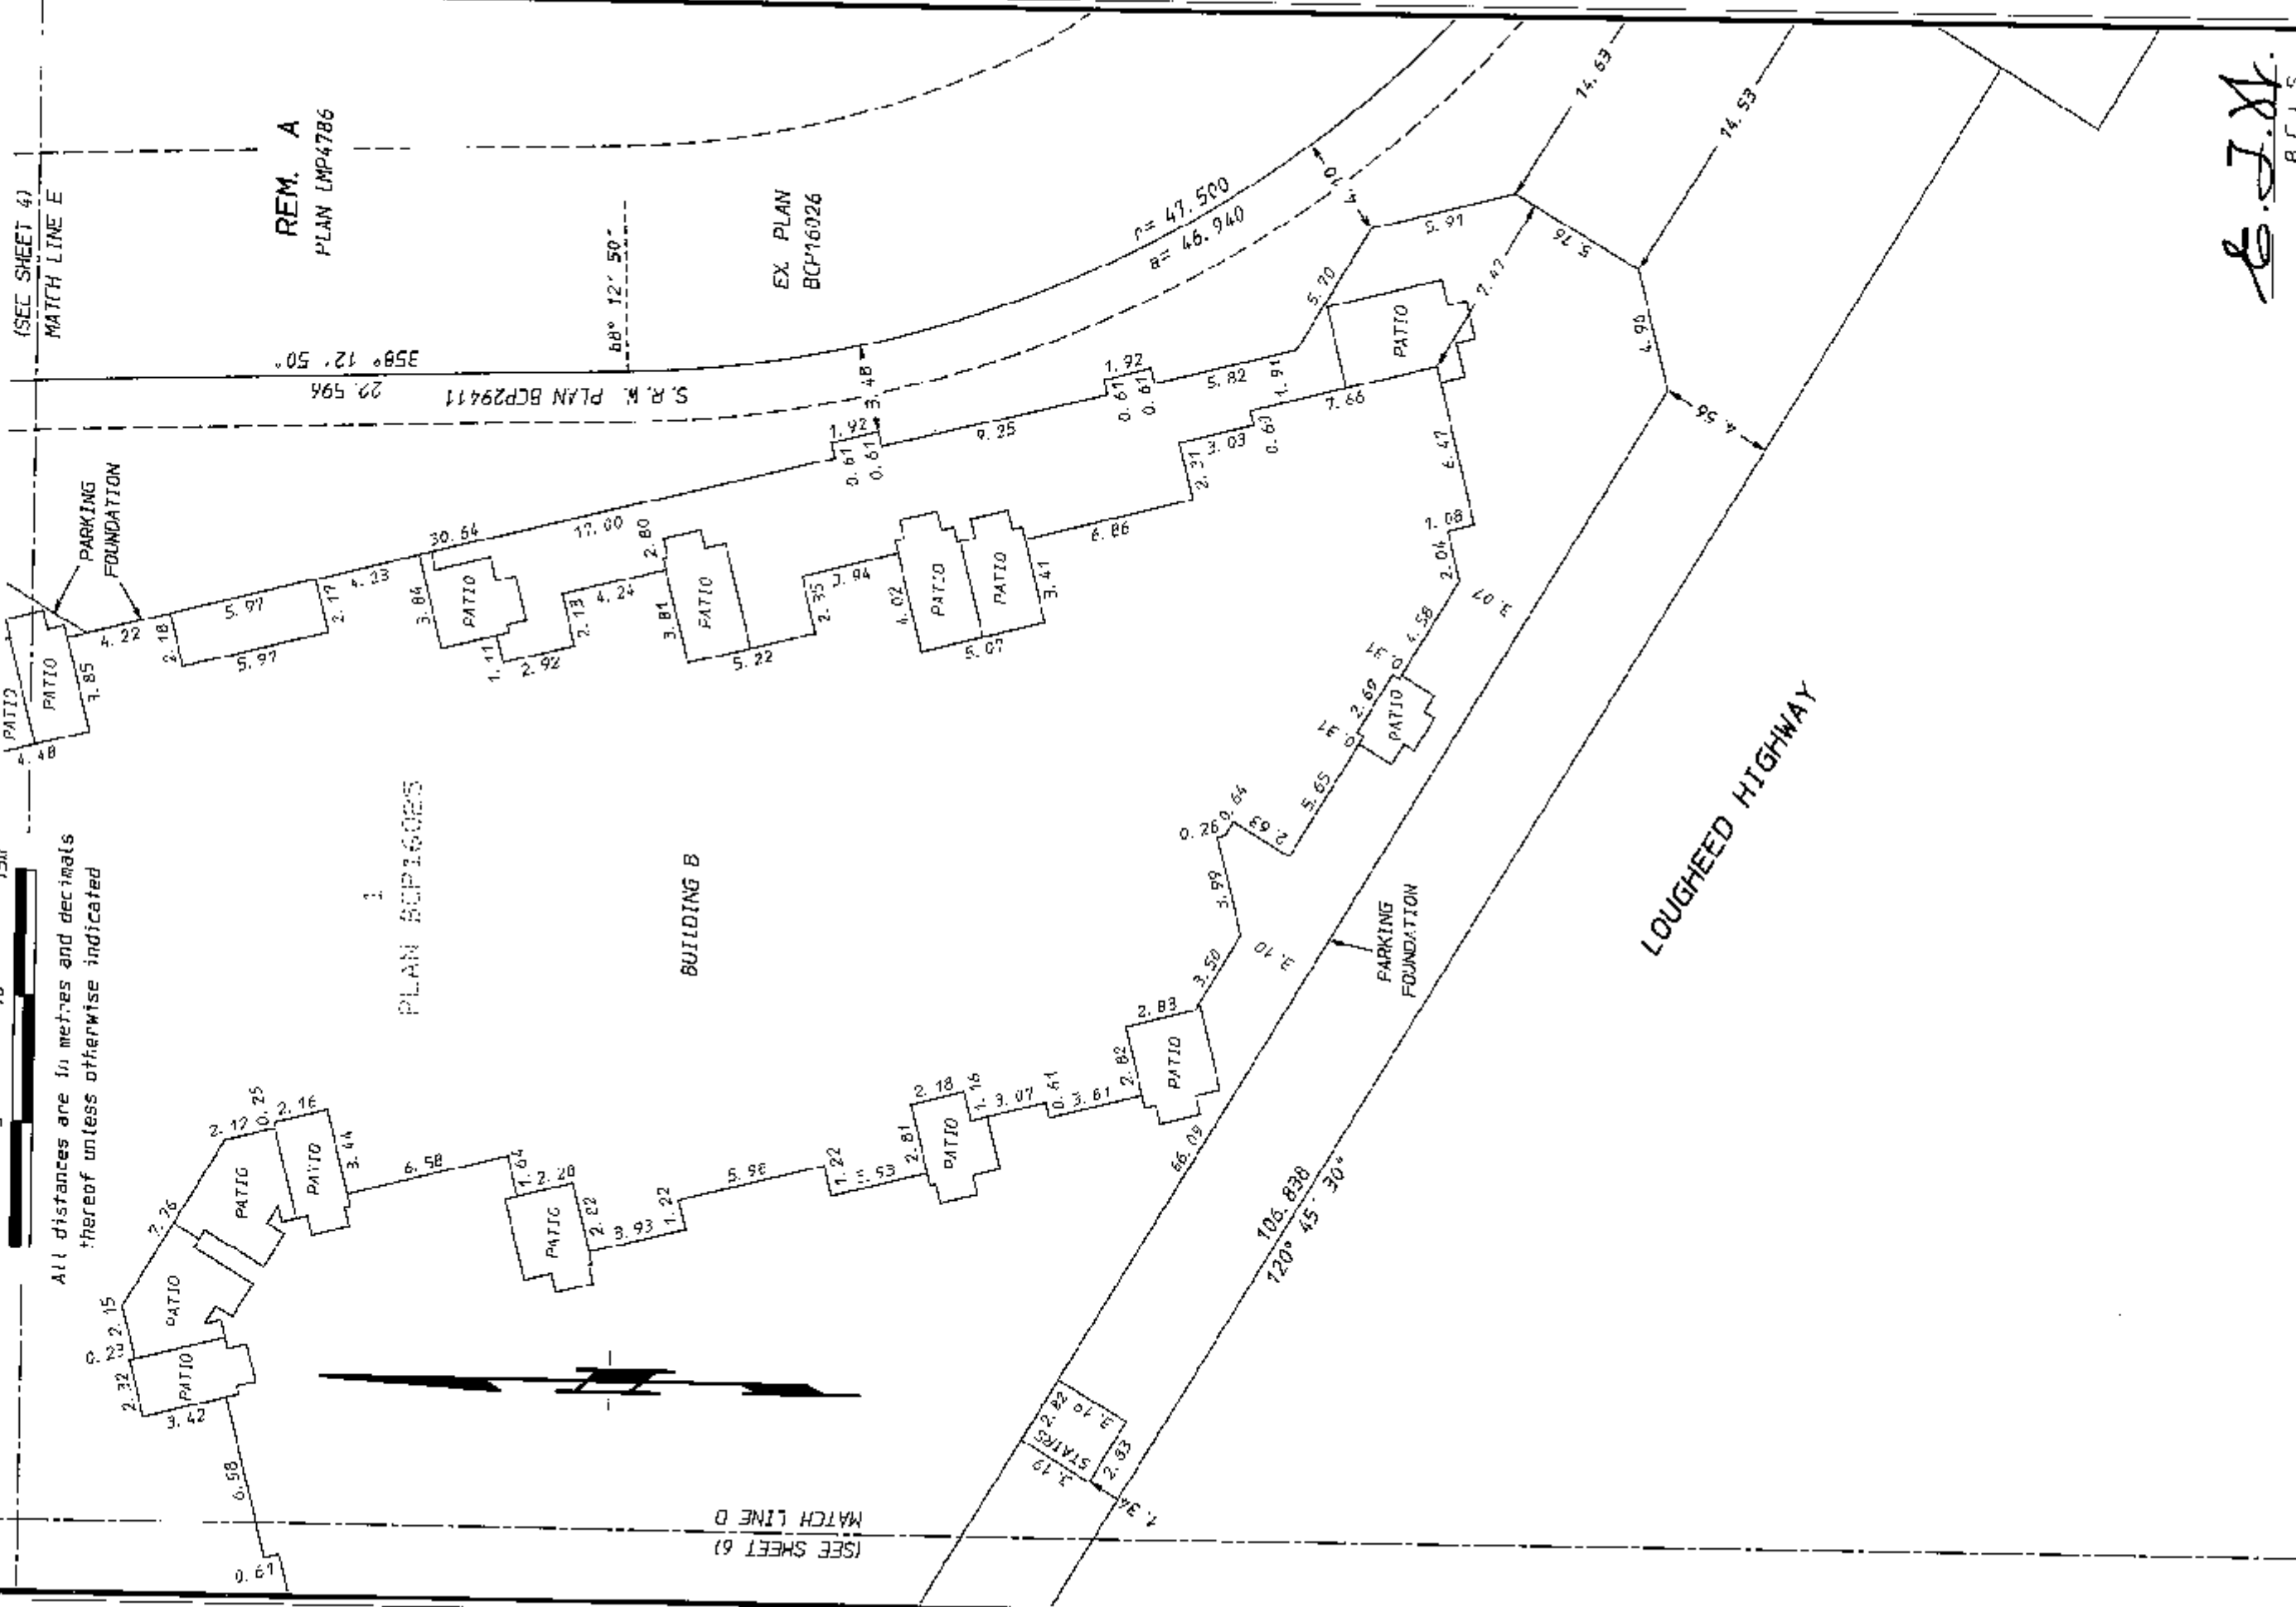

E.J.H.
B.C.L.S.

ORIGINAL

STRATA PLAN BCS 2427

684208 B.C. LTD.
(INC. NO. 684208)


Bill de Haan
Authorized Signatory (Sign and print name)

Authorized Signatory
(Sign and print name)

Witness (Sign and print name)
B. John Kouroumen

Address of 2700-700 West Georgia St

Witness: Vancouver BC V7Y1R8

Occupation: Lawyer

MORTGAGEE:
HSC BANK CANADA


Bill de Haan
Authorized Signatory
(Sign and print name)

M. Walls
Authorized Signatory
(Sign and print name)

M. Lala
Witness (Sign and print name)
as to signature(s)

Address of Vancouver BC

Witness: 285 W. Georgia St.

Occupation: Account Manager

E. Lh
B.C.L.S.

June 29th, 2007.

DIAGRAMMATIC ELEVATIONS


SHEET 9 OF 54 SHEETS

STRATA PLAN BCS 2427

SCALE: 1: 200



All distances are in metres and decimals thereof unless otherwise indicated

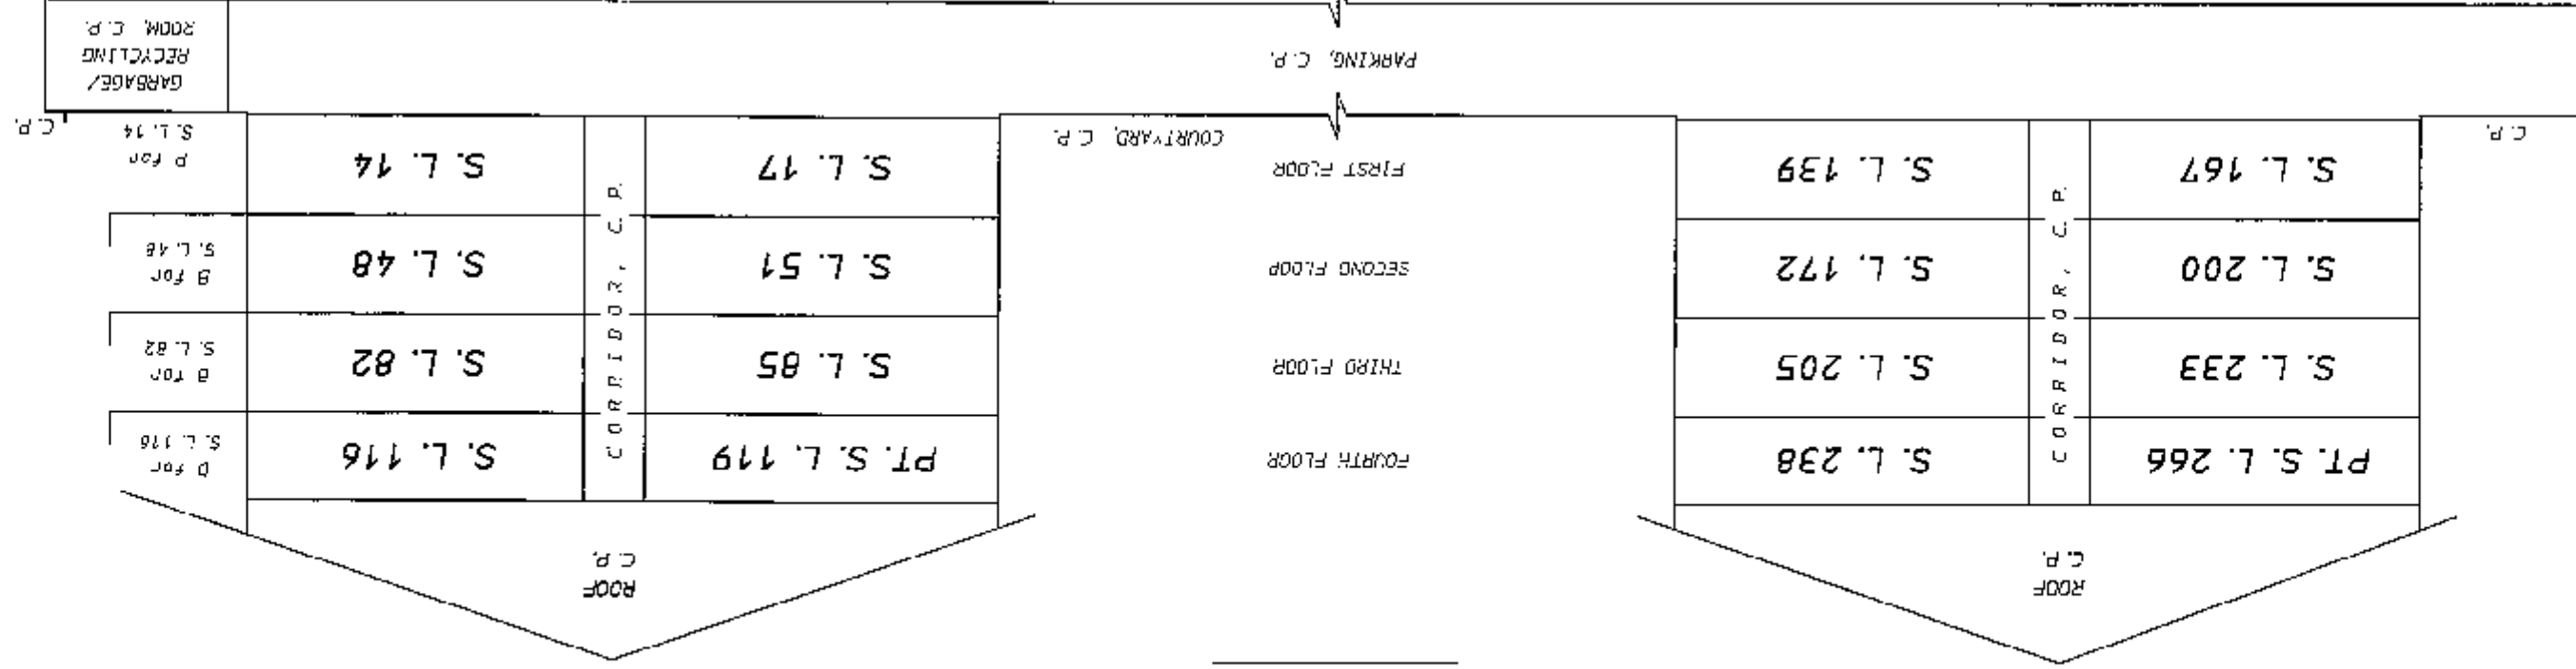

E. J. H.
B. C. L. S.

June 20th, 2007.

ORIGINAL

DIAGRAMMATIC ELEVATIONS

SHEET 10 OF 54 SHEETS


STRATA PLAN BCS 2427

SCALE: 1:200




All distances are in metres and decimals thereof unless otherwise indicated

SECTION B-B

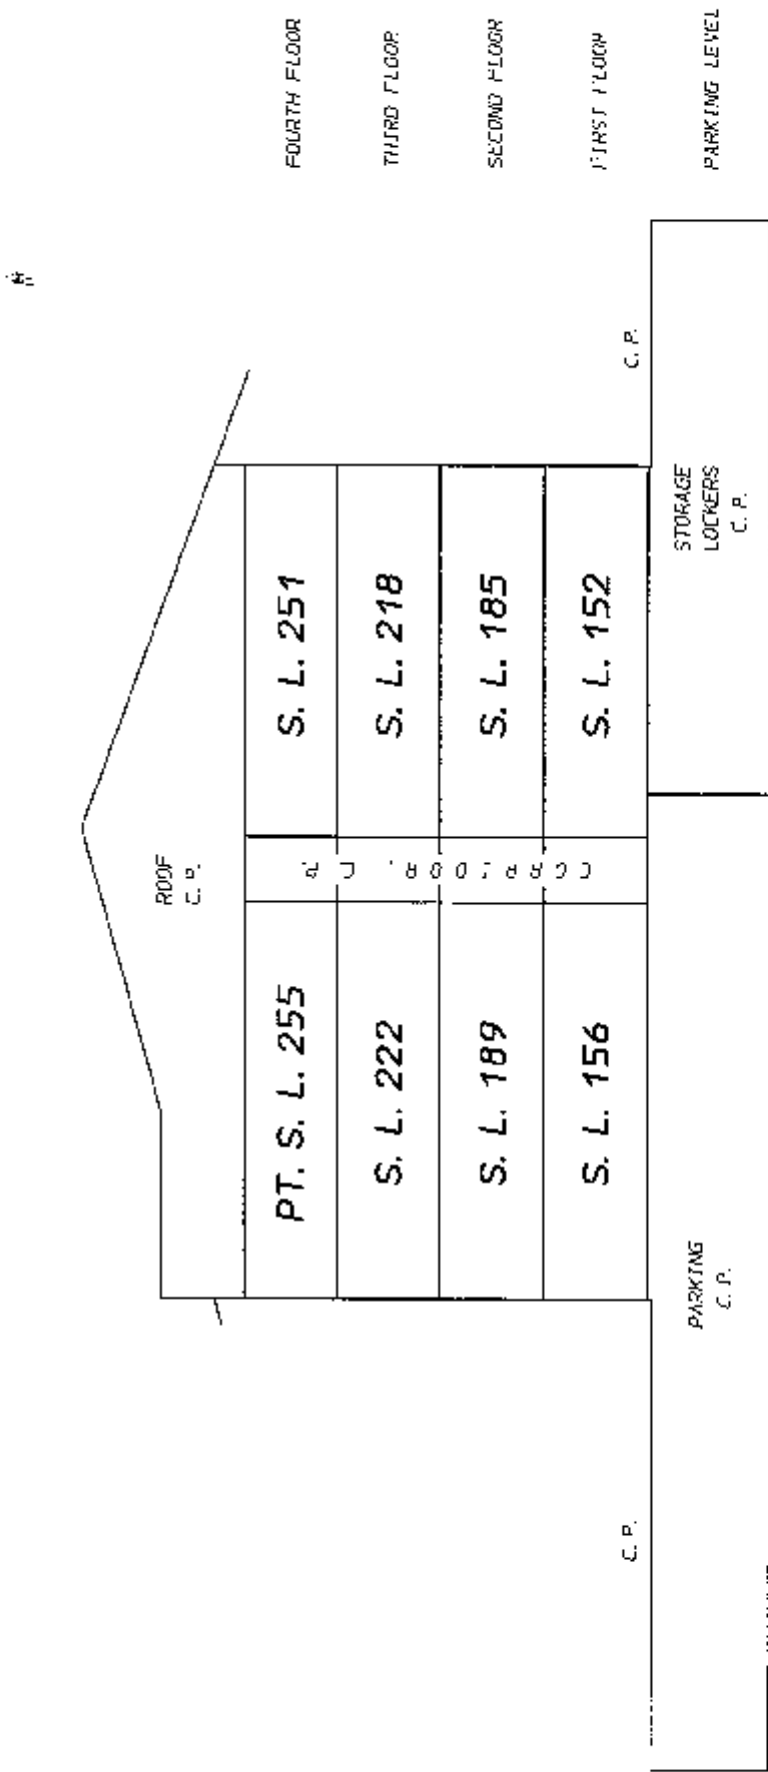

SECTION C-C

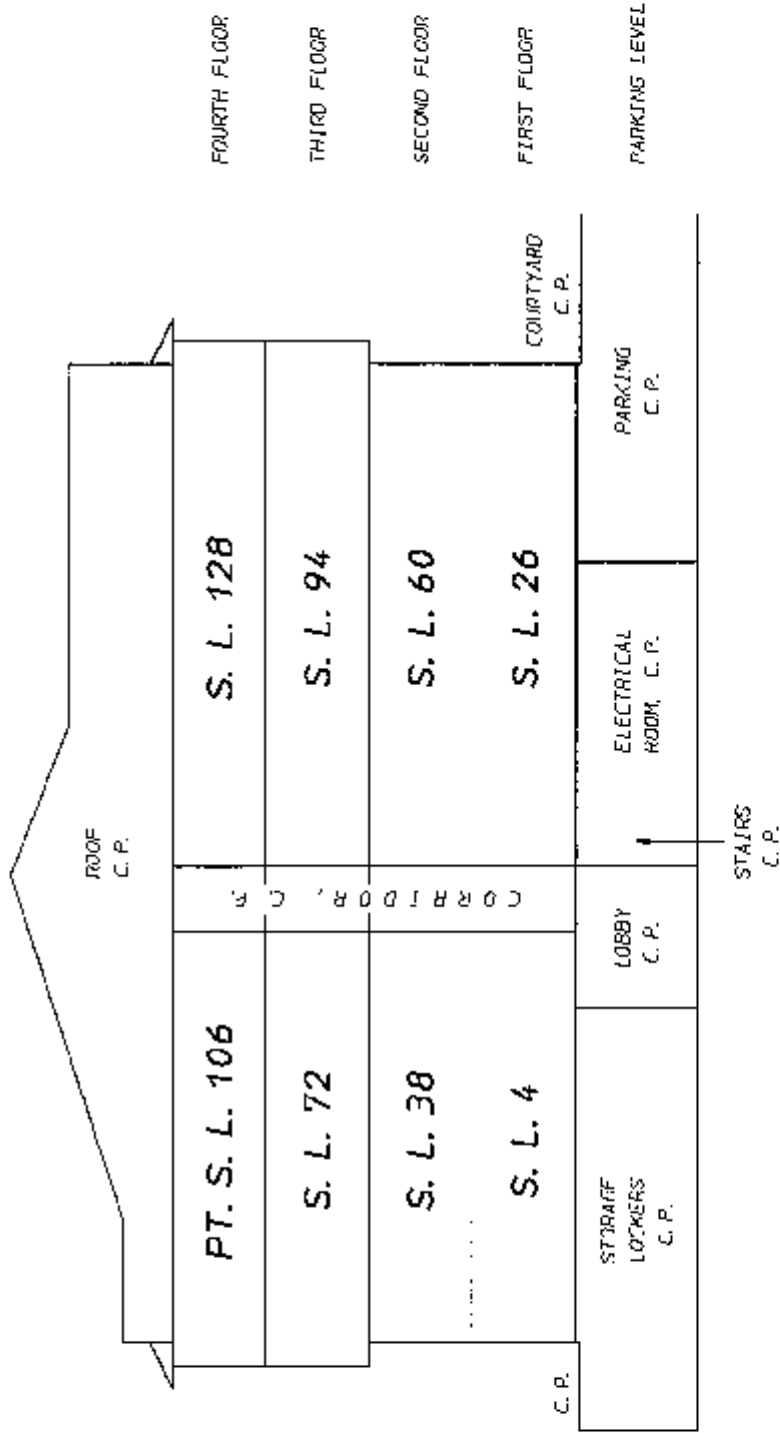

E. J. H.
B. C. L. S.

June 29th, 2007.

ORIGINAL

OVERVIEW OF PARKING LEVEL


SHEET 11 OF 54 SHEETS

STRATA PLAN BCS 2427

SCALE: 1:500



All distances are in metres and decimals thereof unless otherwise indicated

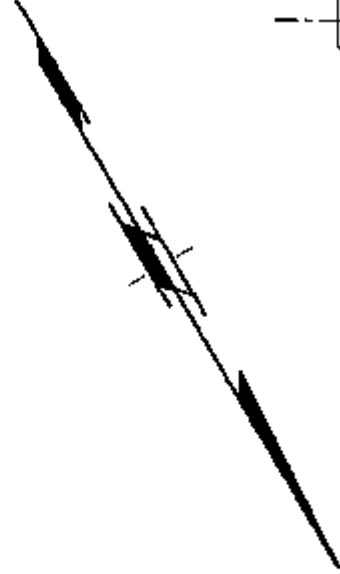

MATCH LINE 10

MATCH LINE 9

MATCH LINE 7

MATCH LINE 6

MATCH LINE 8

STR - 1151

E. J. K.
B. C. L. S.

June 20th, 2007.

ORIGINAL

PARKING LEVEL


SHEET 12 OF 54 SHEETS

STRATA PLAN BCS 2427

SCALE: 1:200



All distances are in metres and decimals thereof unless otherwise indicated

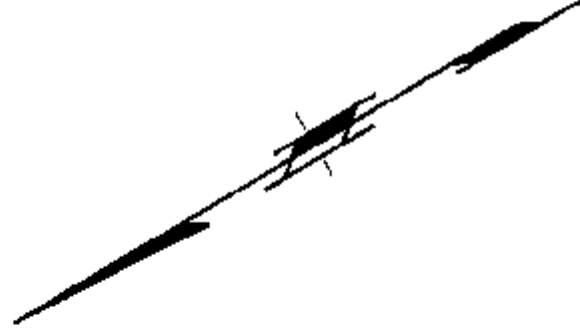

MATCH LINE 7
(SEE SHEET 13)

STORAGE
LOCKERS
C.P.

MECHANICAL
ROOM, C.P.

STAIRS, C.P.
ELECTRICAL
ROOM
C.P.

STORAGE
LOCKERS
C.P.

PARKING
C.P.

MATCH LINE 6
(SEE SHEET 15)

E. J. H.
B. C. L. S.

STR - 1151

June 20th, 2007.

ORIGINAL

PARKING LEVEL


SHEET 13 OF 54 SHEETS

STRATA PLAN BCS 2427

SCALE: 1:200



All distances are in metres and decimals thereof unless otherwise indicated

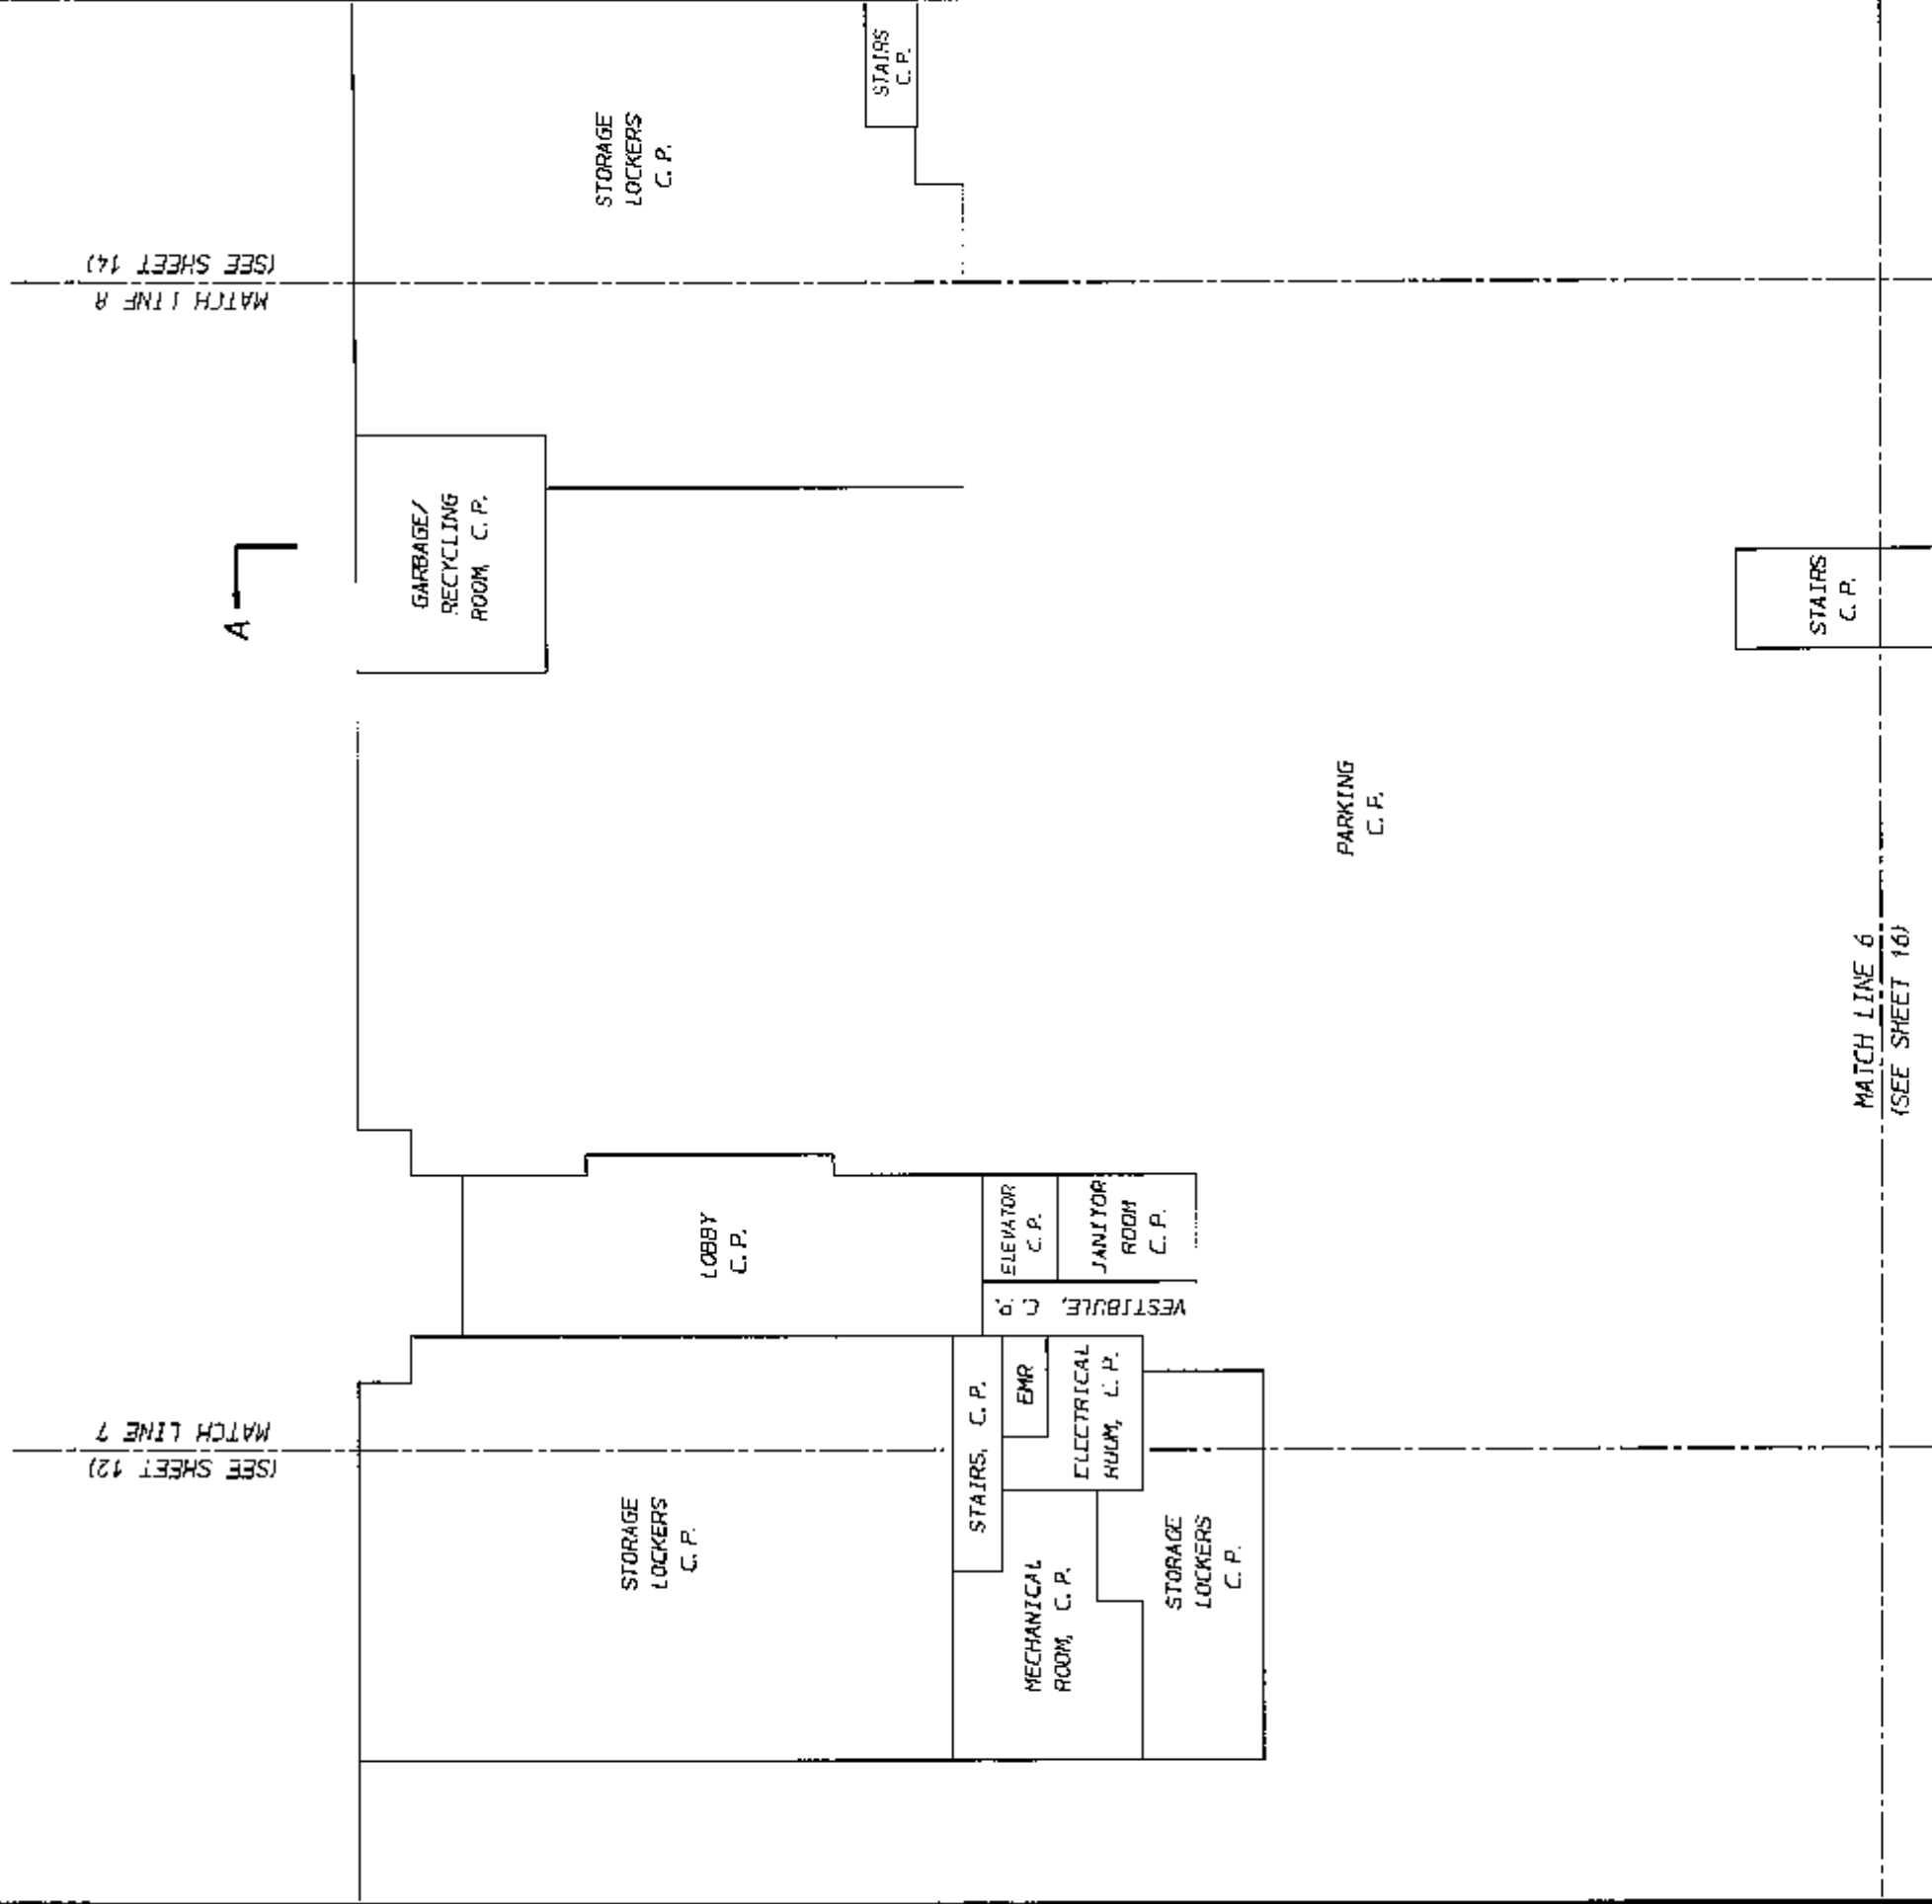

E.J.H.

B.C.L.S.

June 29th, 2007.

SIR - 1151

ORIGINAL

PARKING LEVEL

SHEET 14 OF 54 SHEETS

STRATA PLAN BCS 2427

SCALE: 1:200



All distances are in metres and decimals thereof unless otherwise indicated



MATCH LINE B
(SEE SHEET 13)

GARBAGE/
RECYCLING
ROOM, C.P.

STORAGE
LOCKERS
C.P.

CORRIDOR, C.P.

AMENITY
ROOM
C.P.

VESTIBULE
C.P.

STAIRS, C.P.

CORRIDOR, C.P.

AMENITY
ROOMS
C.P.

VOID
C.P.

CORRIDOR, C.P.

PARKING
C.P.

MATCH LINE 6
(SEE SHEET 16)

MATCH LINE 6
(SEE SHEET 17)

MATCH LINE 9
(SEE SHEET 16)
MATCH LINE 11
(SEE SHEET 17)

E. J. H.
B.C.L.S.

June 20th, 2007.

ORIGINAL

PARKING LEVEL

SHEET 15 OF 54 SHEETS


STRATA PLAN BCS 2427

SCALE: 1:200



All distances are in metres and decimals thereof unless otherwise indicated

(SEE SHEET 12)
MATCH LINE 6

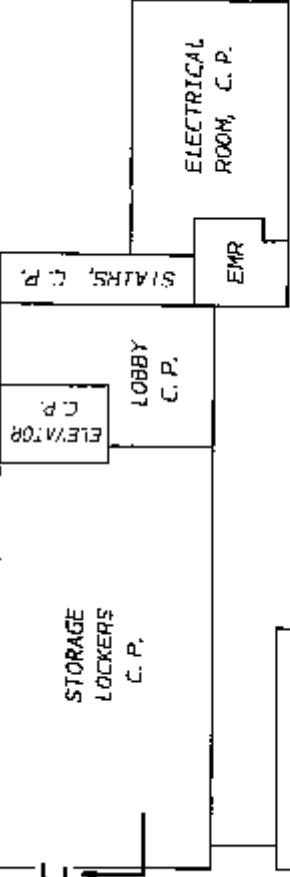

MATCH LINE 7
(SEE SHEET 16)

VENTILATION
SHAFT, C.P.

STAIRS
C.P.

E. J. H.
B. C. L. S.

STR - 1151

June 20th, 2007.

ORIGINAL

PARKING LEVEL

SHEET 16 OF 54 SHEETS

STRATA PLAN BCS 2427

SCALE: 1:200



All distances are in metres and decimals thereof unless otherwise indicated

A ↑

(SEE SHEET 13)
MATCH LINE B
(SEE SHEET 14)

PARKING
C.P.

STAIRS
C.P.

(SEE SHEET 13)
MATCH LINE 6

(SEE SHEET 14)
MATCH LINE 6

(SEE SHEET 15)
MATCH LINE 7

(SEE SHEET 17)
MATCH LINE 9

PARKING
C.P.

STAIRS
C.P.

ELECTRICAL
ROOM, C.P.

STAIRS, C.P.

STAIRS
C.P.

VENTILATION
SHAFT, C.P.

STR - 1151

E. J. M.
B. L. L. S.

June 20th, 2007.

ORIGINAL

PARKING LEVEL


SHEET 18 OF 54 SHEETS

STRATA PLAN BCS 2427

SCALE: 1:200



All distances are in metres and decimals thereof unless otherwise indicated

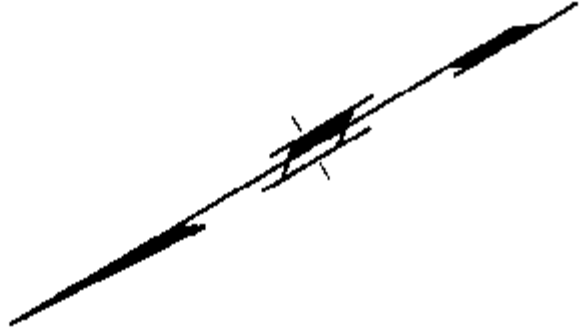

(SEE SHEET 17)
MATCH LINE 10

PARKING
C.P.

STORAGE
LOCKERS
C.P.

LOBBY
C.P.

VESTIBULE
C.P.

ELEVATOR
C.P.

EMR

STAIRS, C.P.

MECHANICAL
ROOM, C.P.

ELECTRICAL
ROOM, C.P.

STORAGE
LOCKERS
C.P.

GARBAGE/
RECYCLING
ROOM, C.P.

PARKING
C.P.

BICYCLE
STORAGE
C.P.

STAIRS
C.P.

E. J. H.
R. C. I. S.

STR 1151

June 20th, 2007.

ORIGINAL

OVERVIEW OF BUILDING A
AND BUILDING B

STRATA PLAN BCS 2427

SCALE: 1: 500

0 5 10 20 30 40m

All distances are in metres and decimals
thereof unless otherwise indicated

MATCH LINE 5

MATCH LINE 4

BUILDING B

MATCH LINE 3

MATCH LINE 2

MATCH LINE 1

BUILDING A

B. C. L. S.

June 20th, 2007.

ORIGINAL


BUILDING A
FIRST FLOOR
STRATA LOTS 1 TO 5
AND 25 TO 34

STRATA PLAN BCS 2427

SCALE: 1:200



All distances are in metres and decimals
 thereof unless otherwise indicated

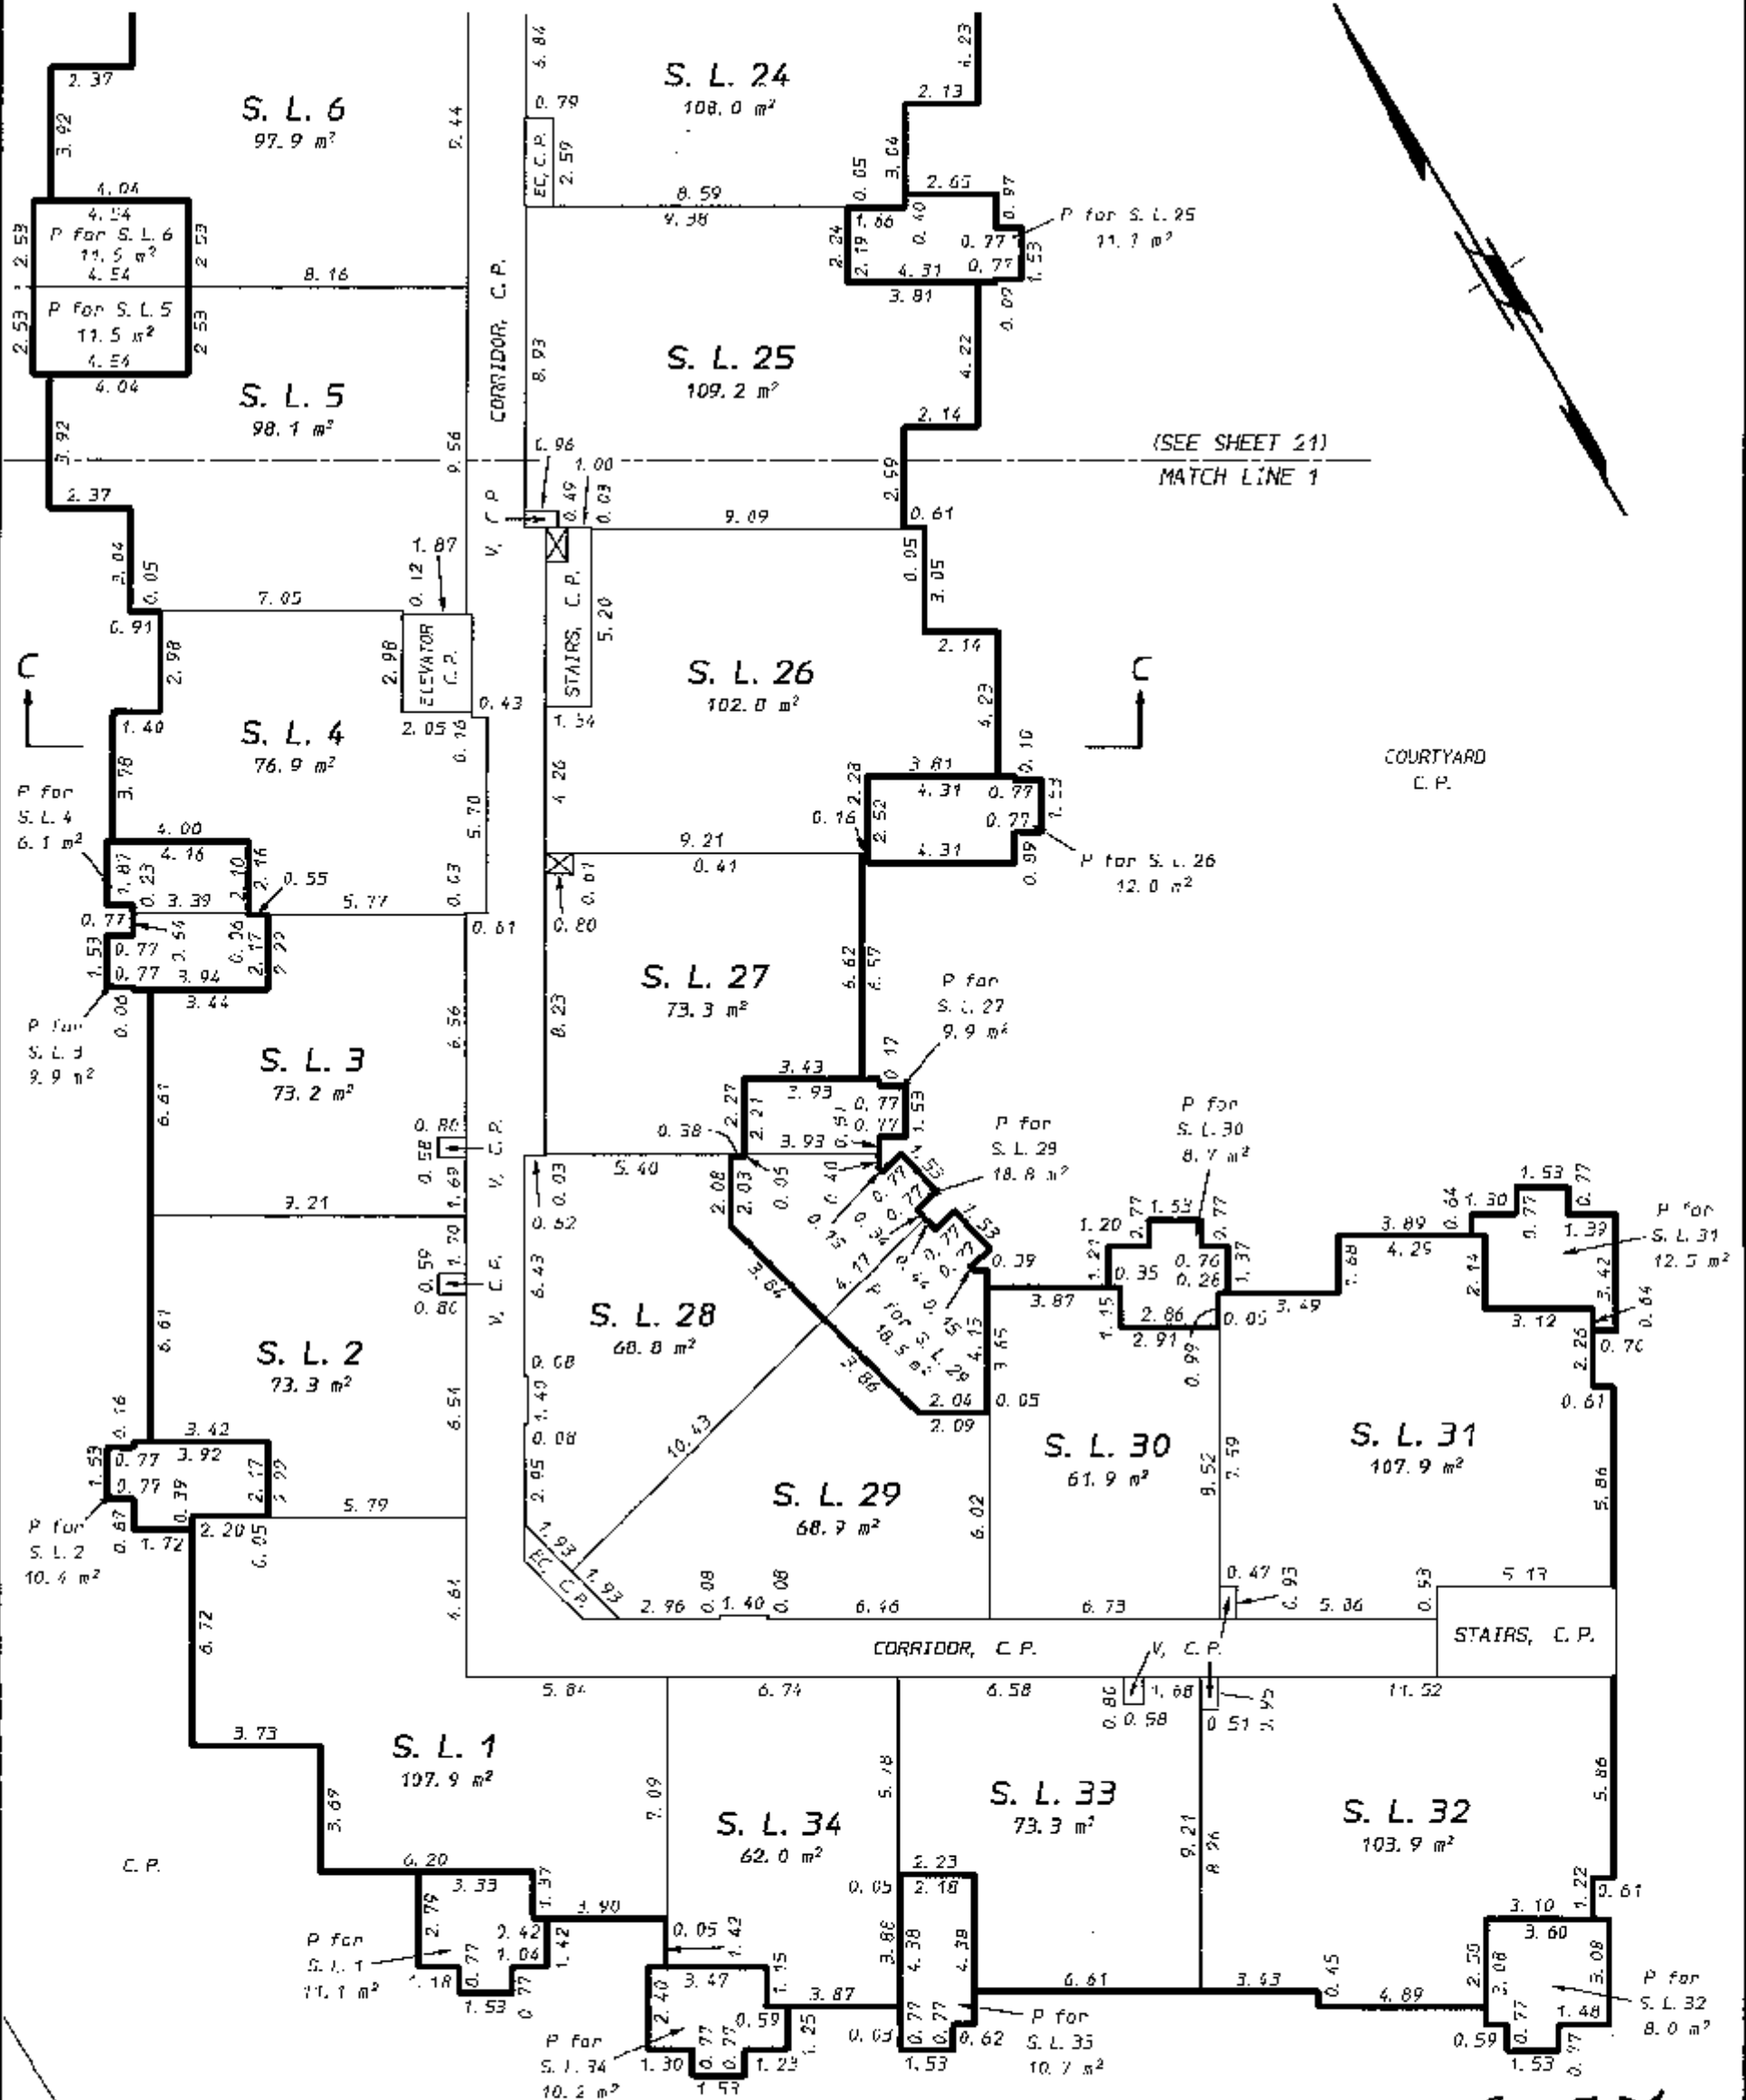

ORIGINAL

SHEET 21 OF 54 SHEETS


BUILDING A
FIRST FLOOR
STRATA LOTS 5 TO 10
AND 21 TO 26

STRATA PLAN BCS 2427

SCALE: 1:200



All distances are in metres and decimals thereof unless otherwise indicated

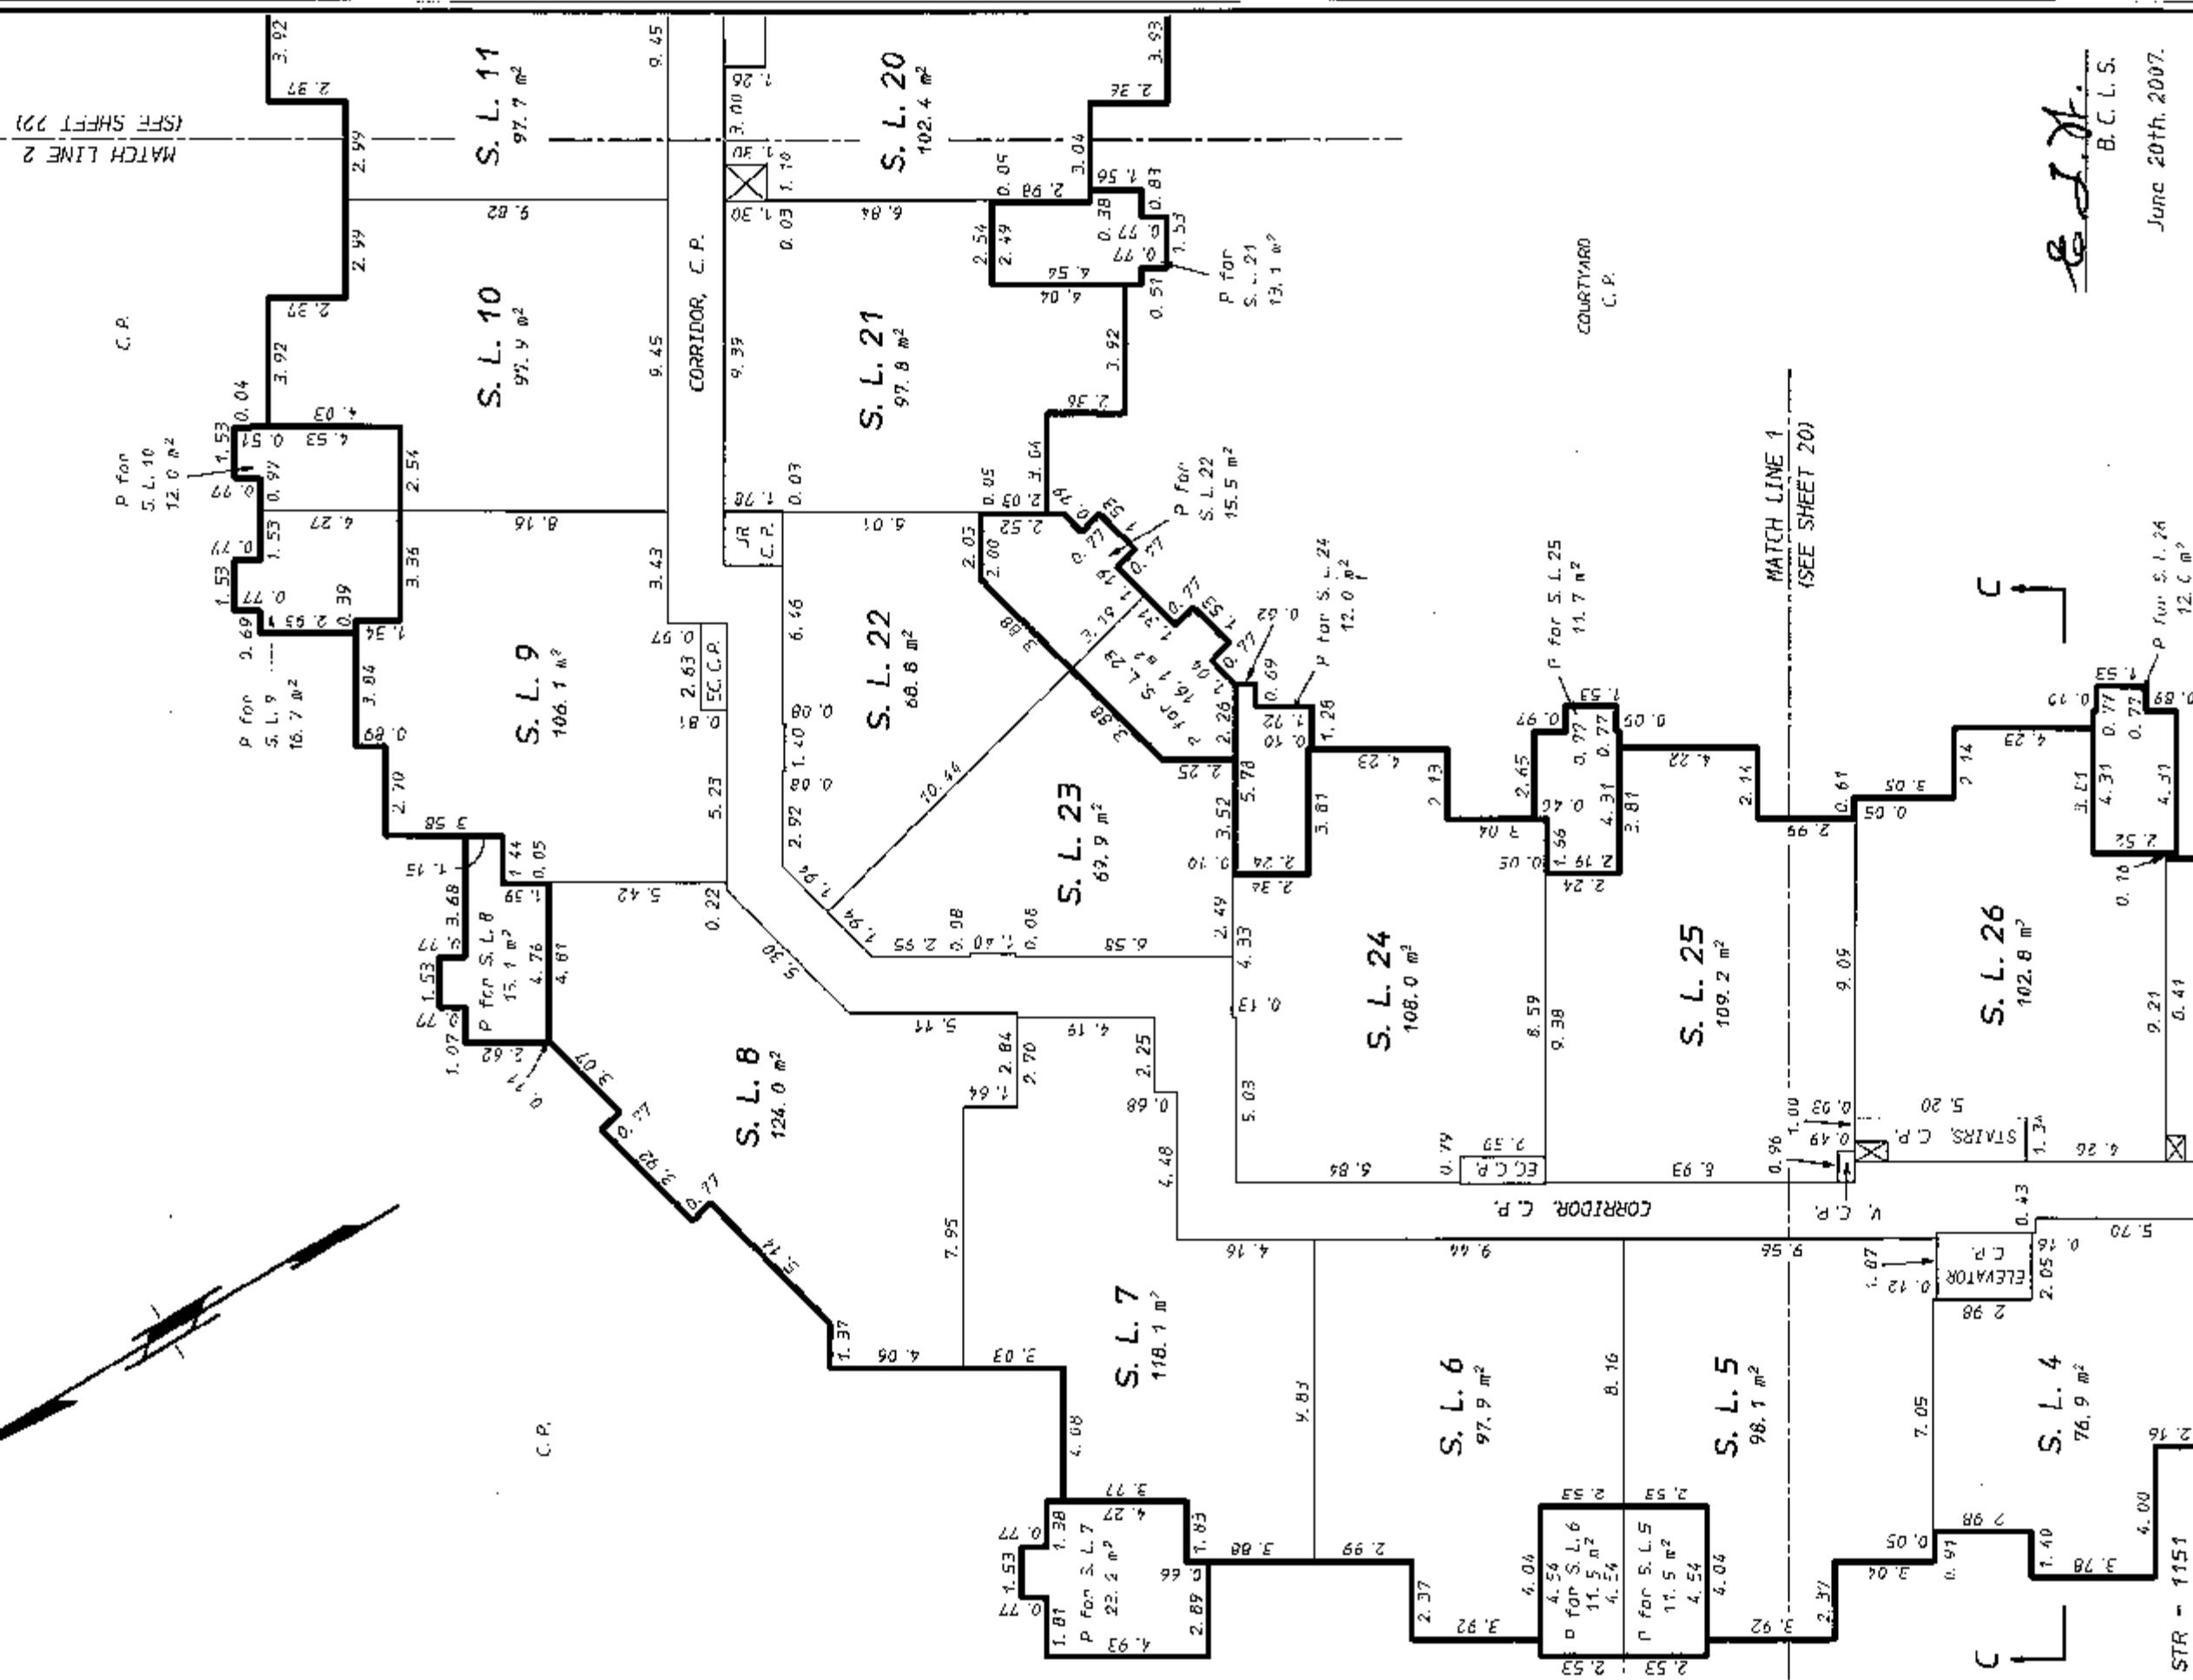

B.C.L.S.
B. C. L. S.

June 20th, 2007.


ORIGINAL

SHEET 22 OF 54 SHEETS


BUILDING A
FIRST FLOOR
STRATA LOTS 10 TO 21

STRATA PLAN BCS 2427

SCALE: 1:200

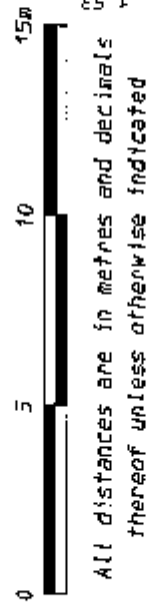

All distances are in metres and decimals thereof unless otherwise indicated

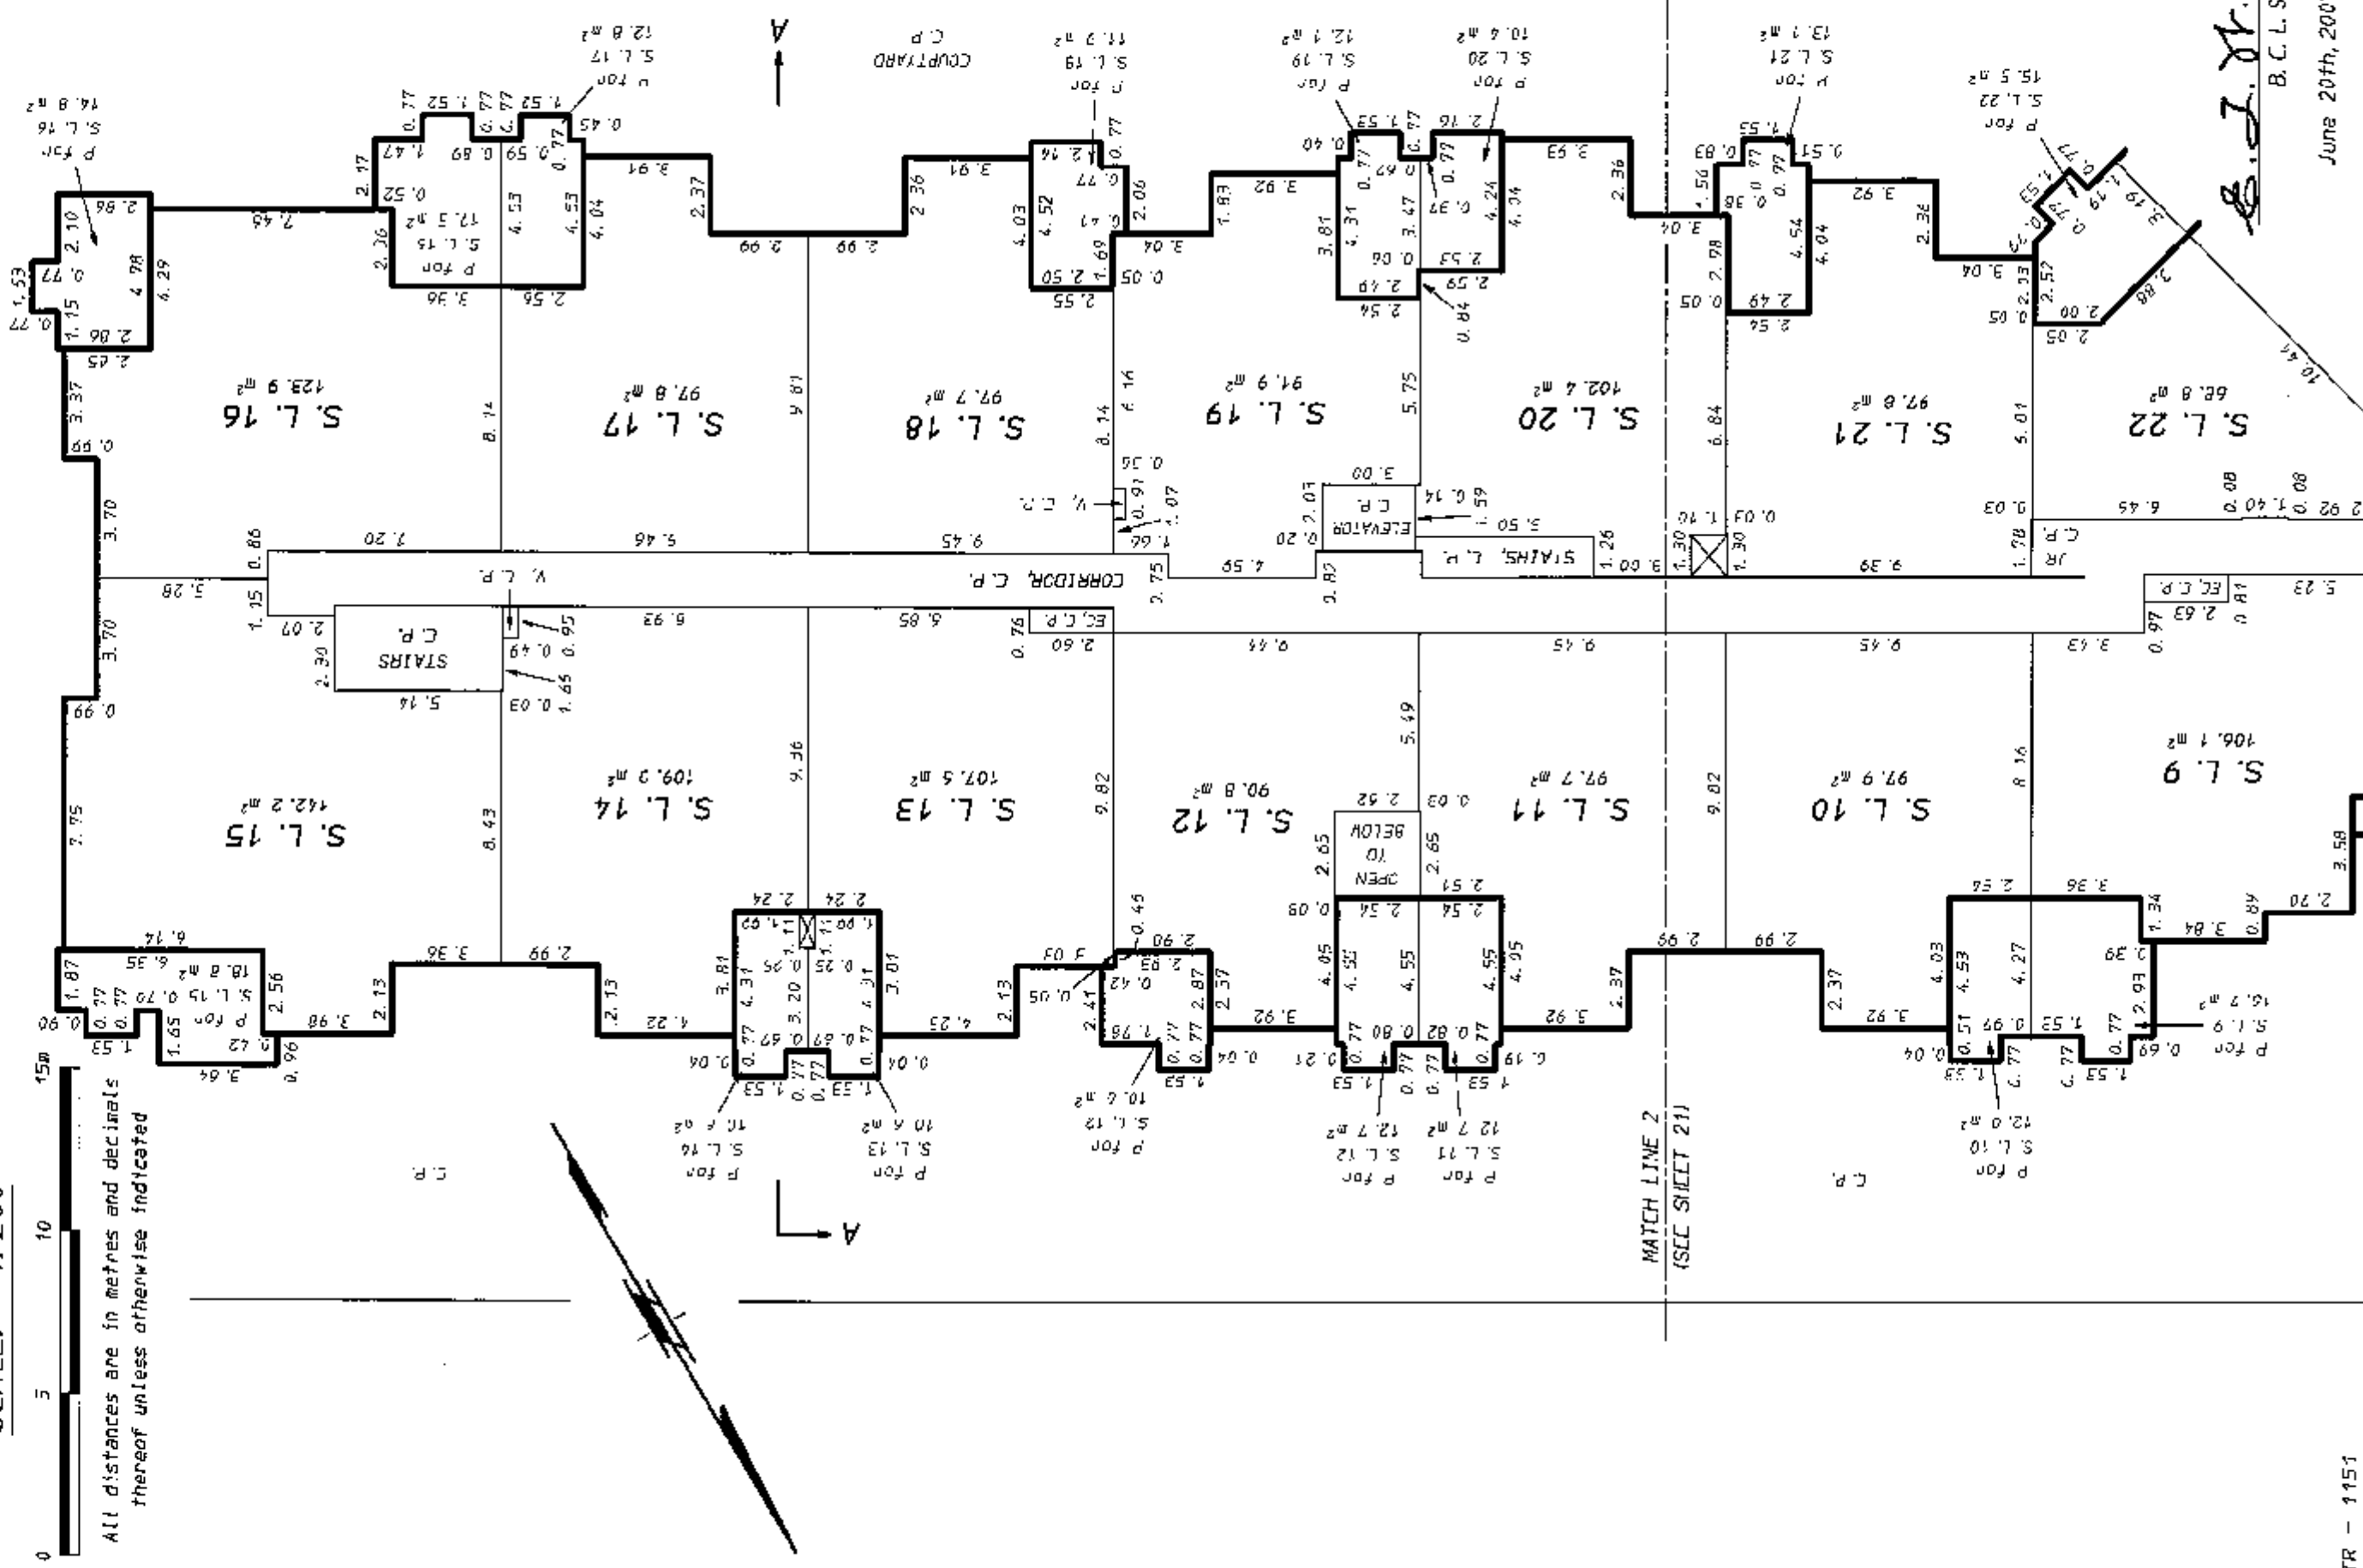

B. J. H.
B.C.L.S.

June 20th, 2007.

ORIGINAL

SHEET 23 OF 54 SHEETS


BUILDING A
SECOND FLOOR
 STRATA LOTS 35 TO 39
 AND 59 TO 68

STRATA PLAN BCS 2427

SCALE: 1:200



All distances are in metres and decimals thereof unless otherwise indicated

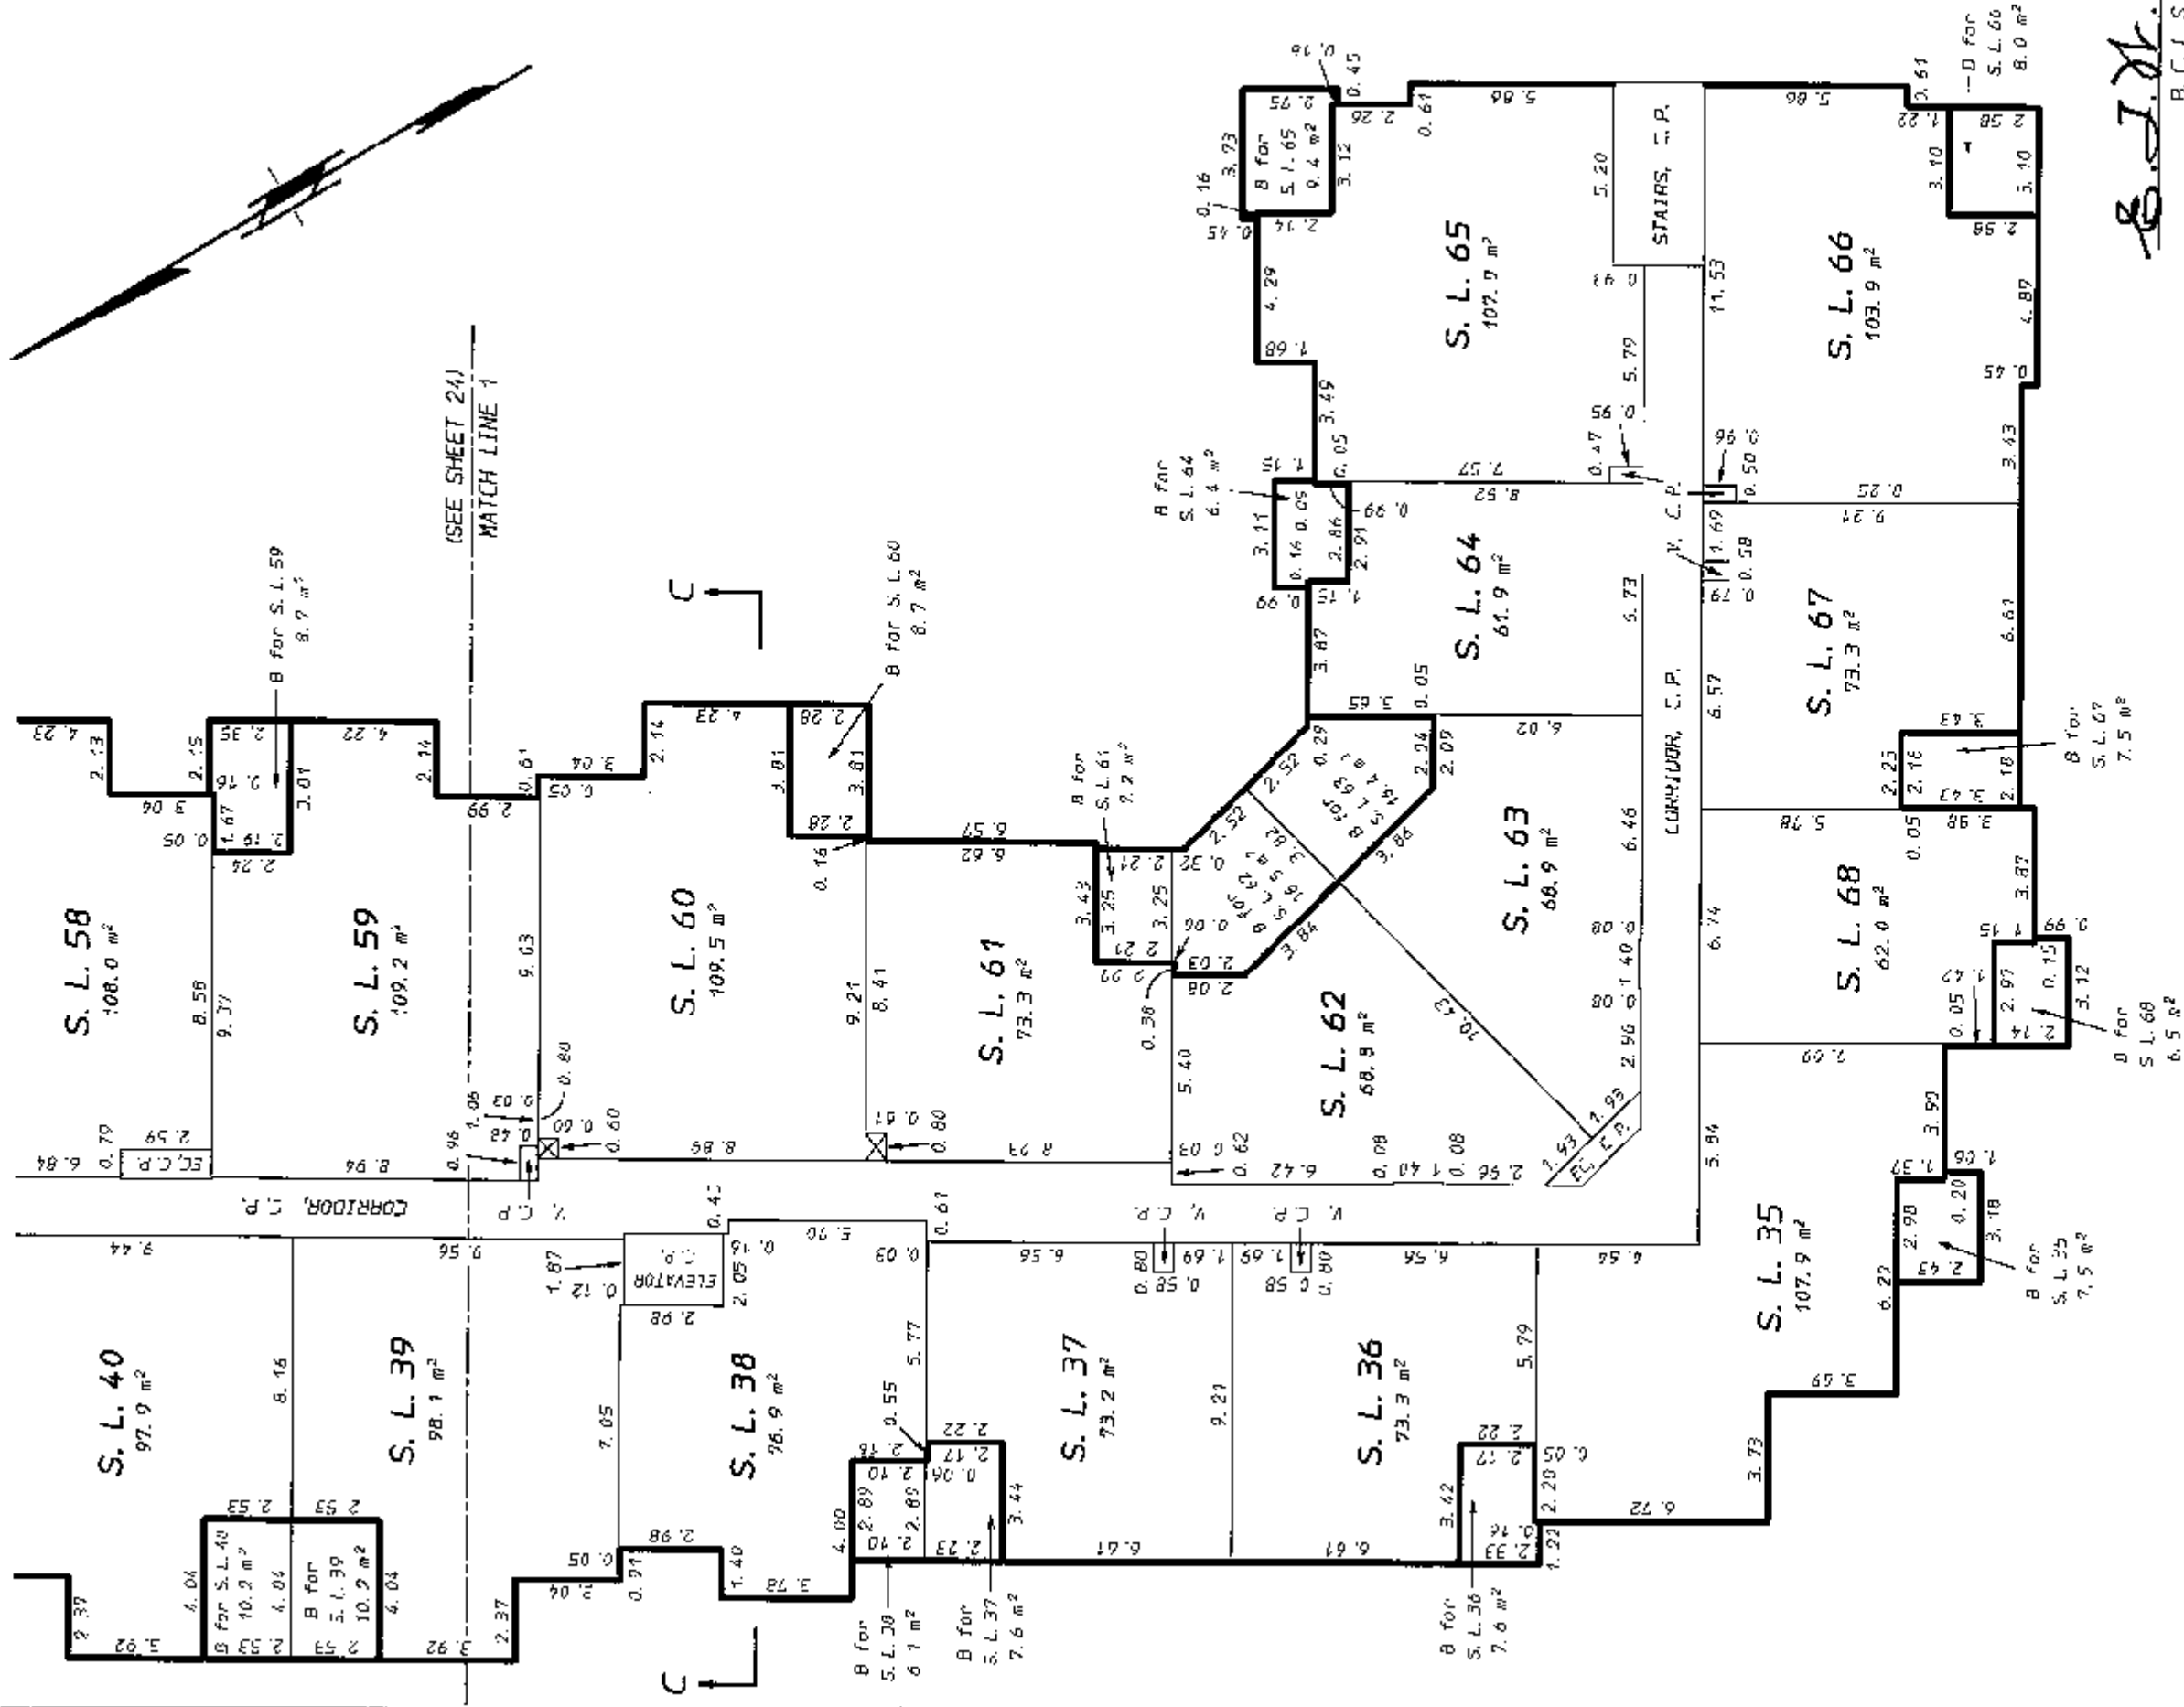

SHEET 24 OF 54 SHEETS

BUILDING A
SECOND FLOOR
STRATA LOTS 39 TO 44
AND 55 TO 60



STRATA PLAN BCS

SCALE: 1:200



All distances are in metres and decimals thereof unless otherwise indicated

MATCH LINE 2
 (SEE SHEET 25)

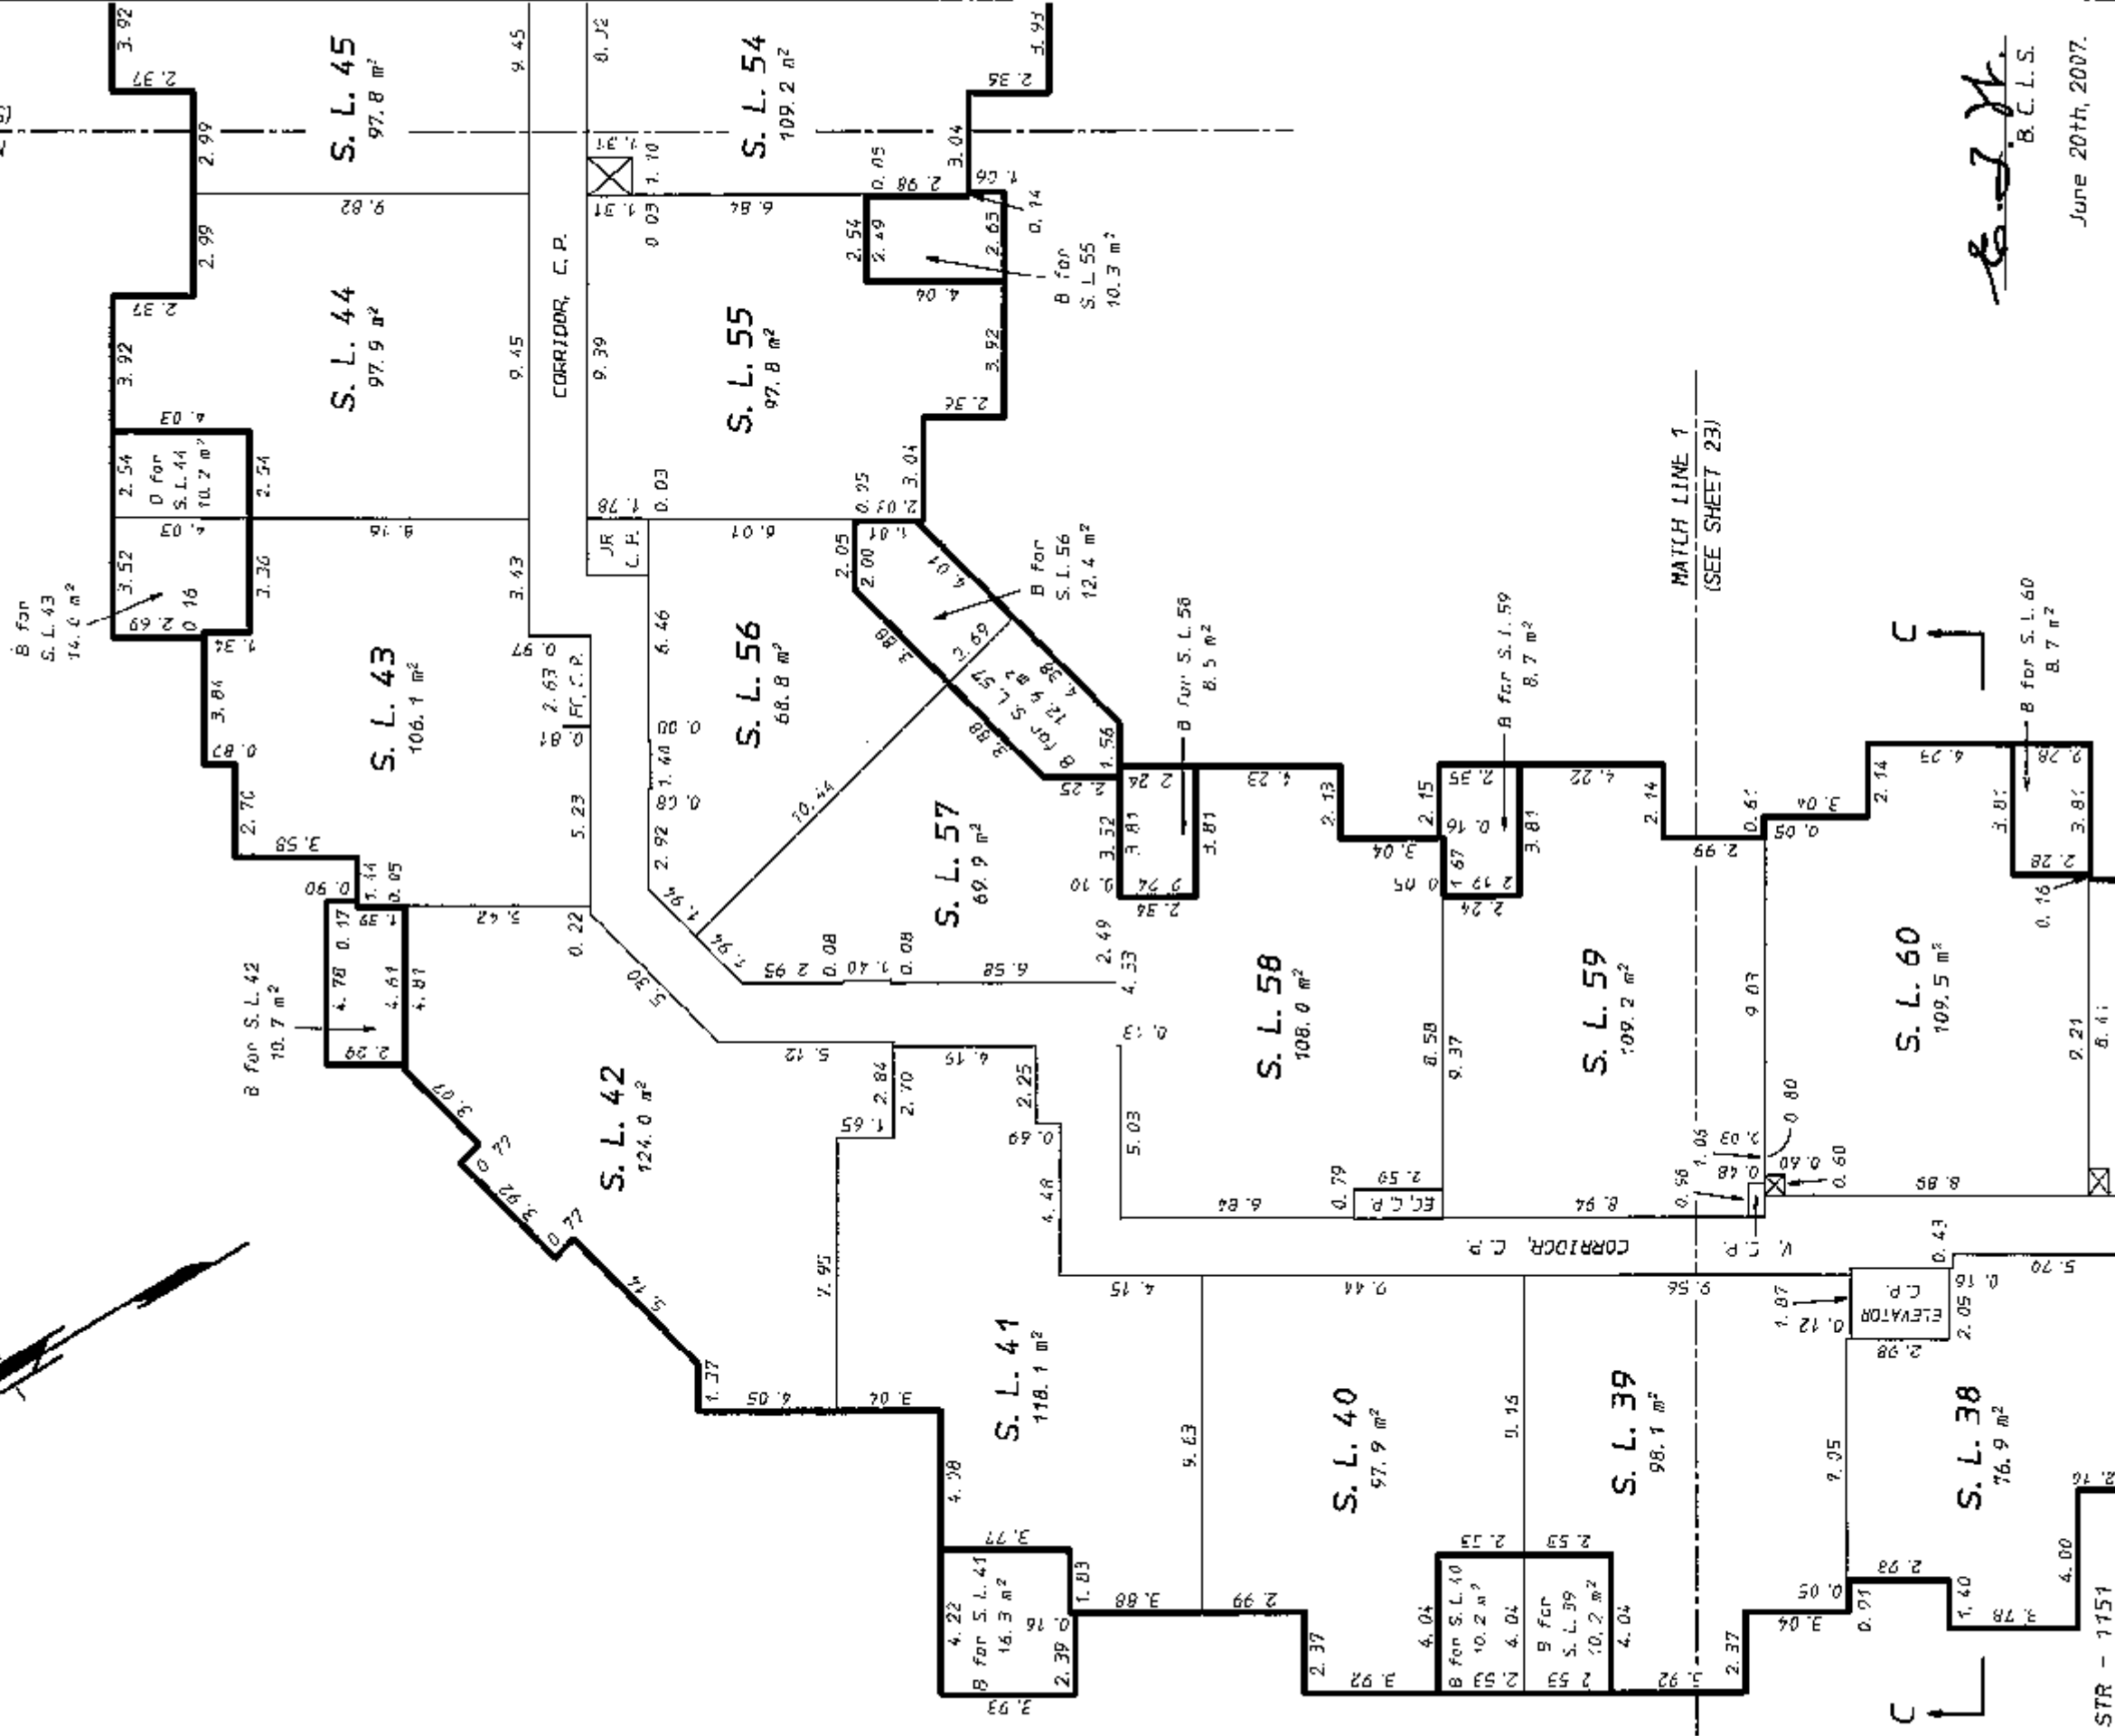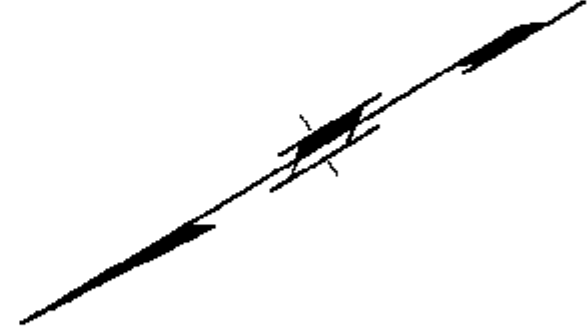

B. J. H.
 B.C.L.S.

June 20th, 2007.

STR - 1151

ORIGINAL

SHEET 25 OF 54 SHEETS


BUILDING A
SECOND FLOOR
STRATA LOTS 44 TO 55

STRATA PLAN BCS 2427

SCALE: 1:200



All distances are in metres and decimals thereof unless otherwise indicated

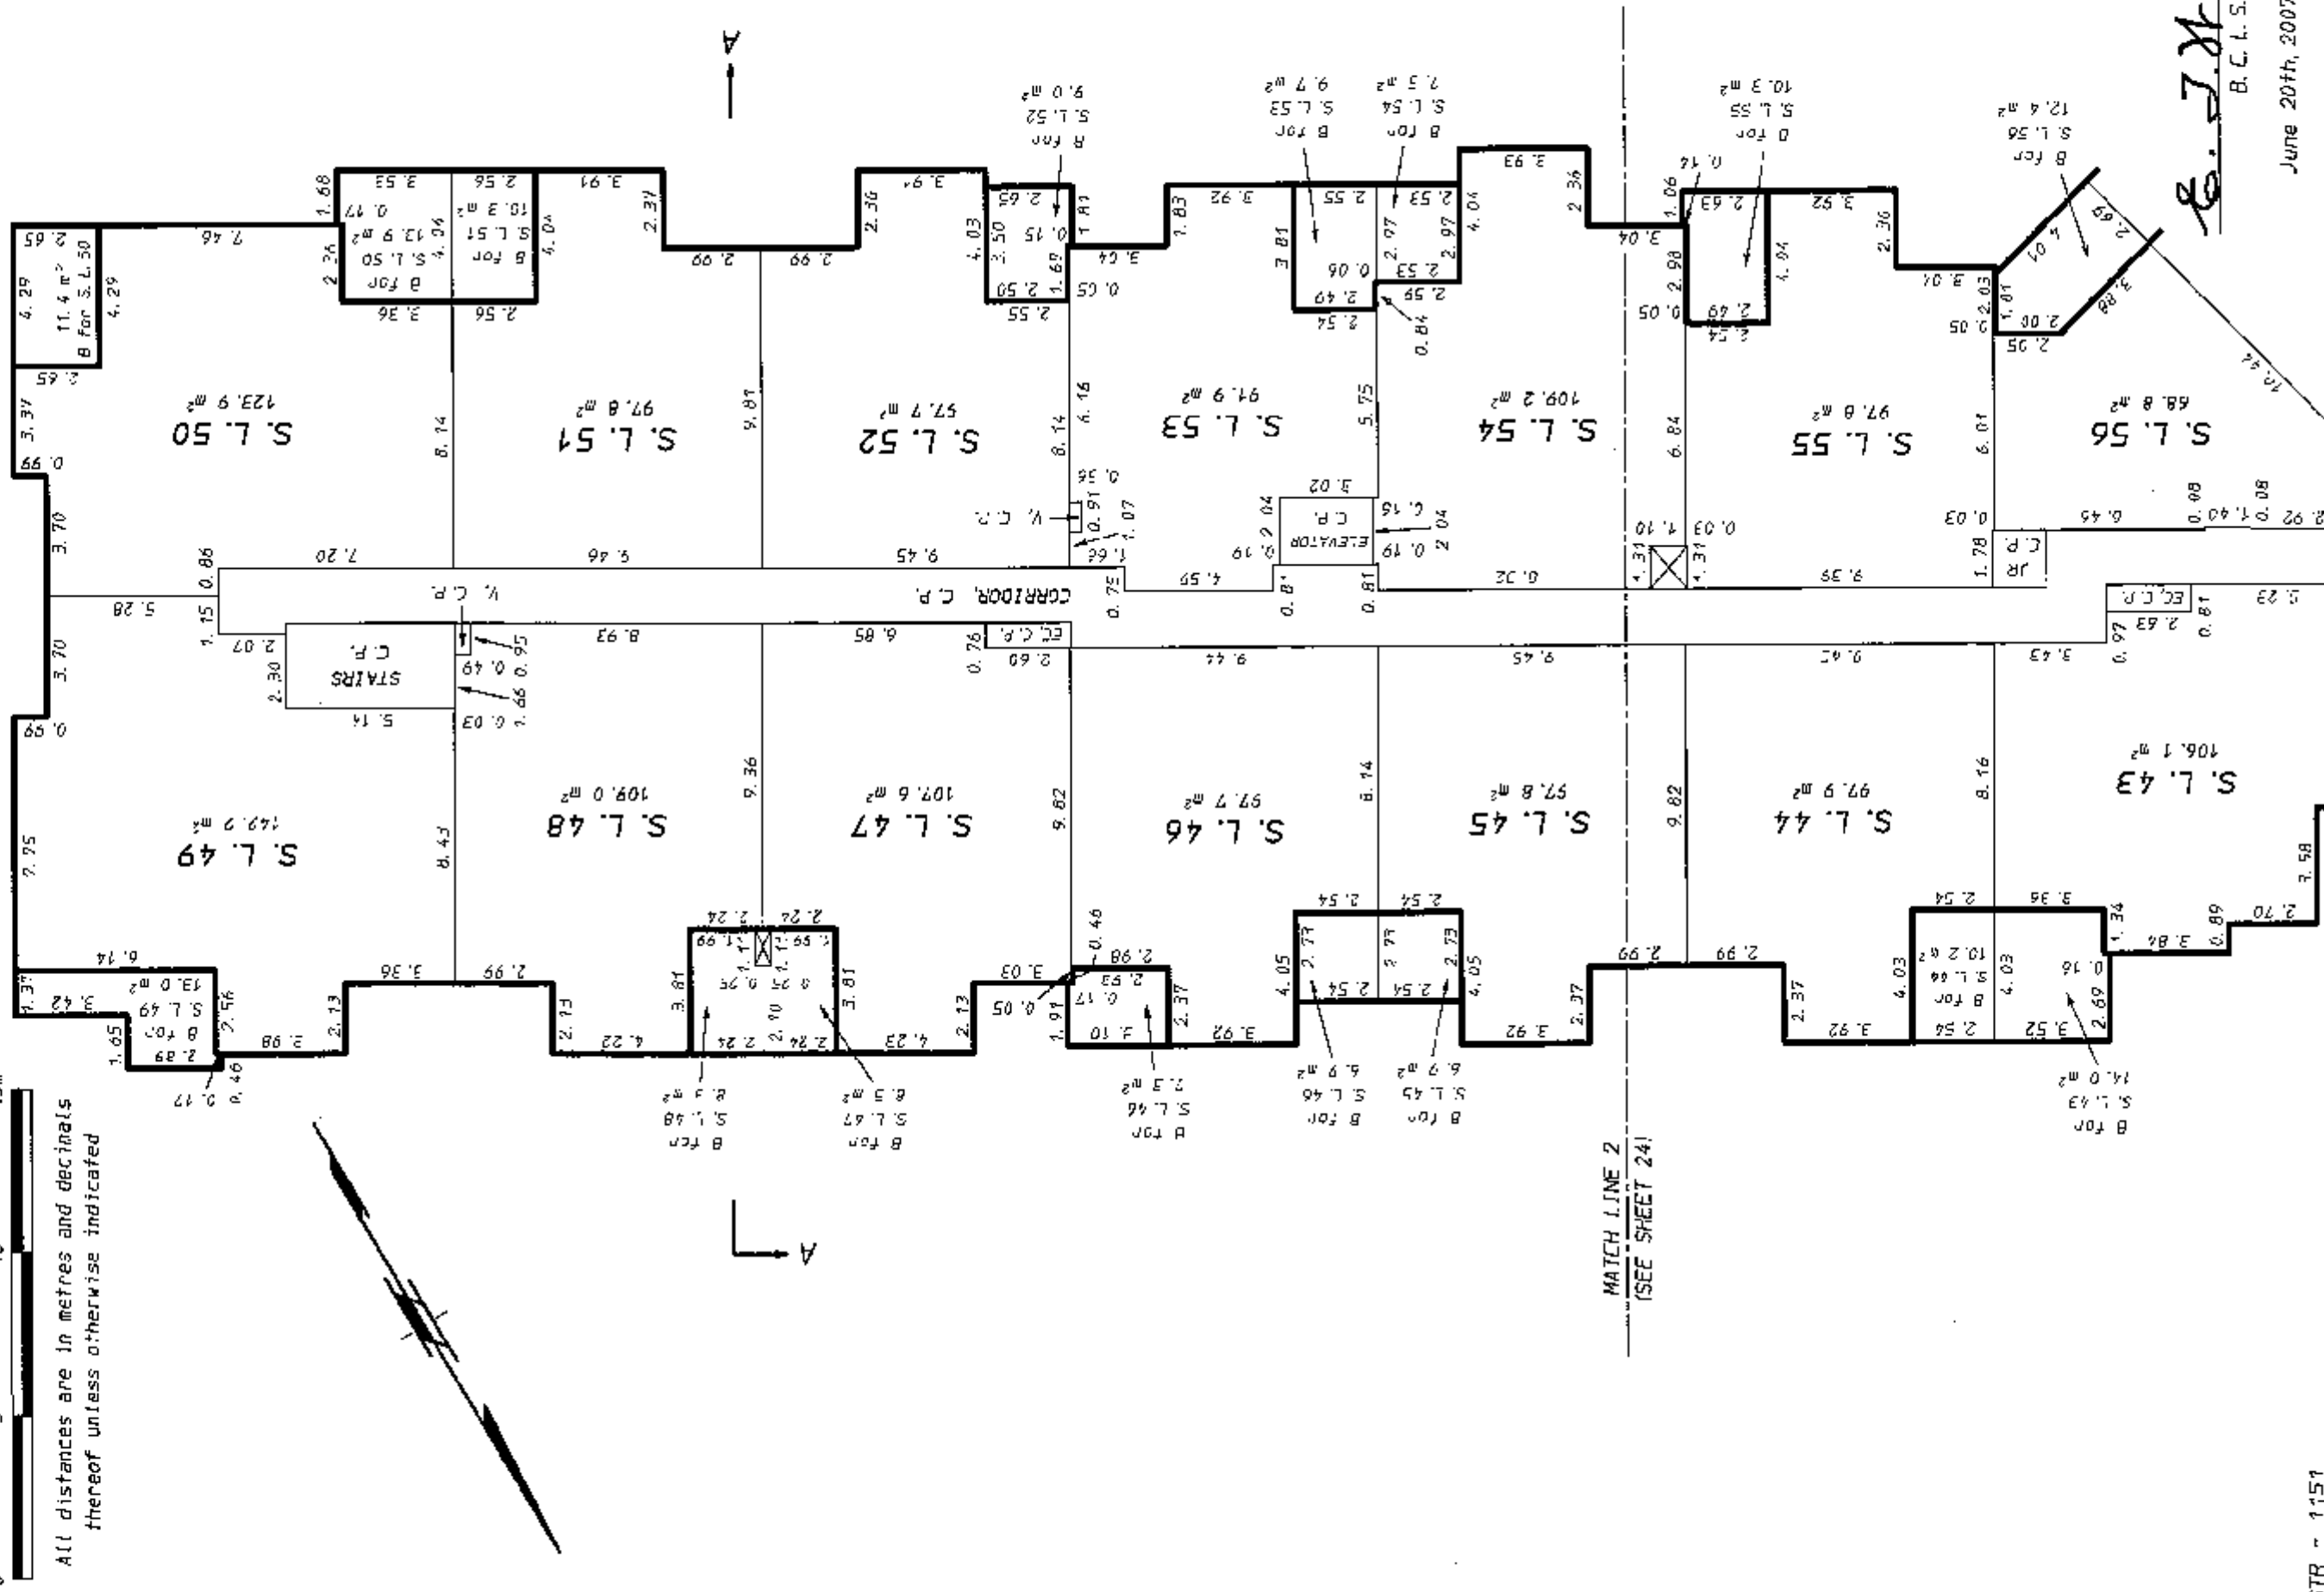

ORIGINAL


BUILDING A
THIRD FLOOR
STRATA LOTS 69 TO 73
AND 93 TO 102

STRATA PLAN BCS 2427

SCALE: 1:200



All distances are in metres and decimals thereof unless otherwise indicated

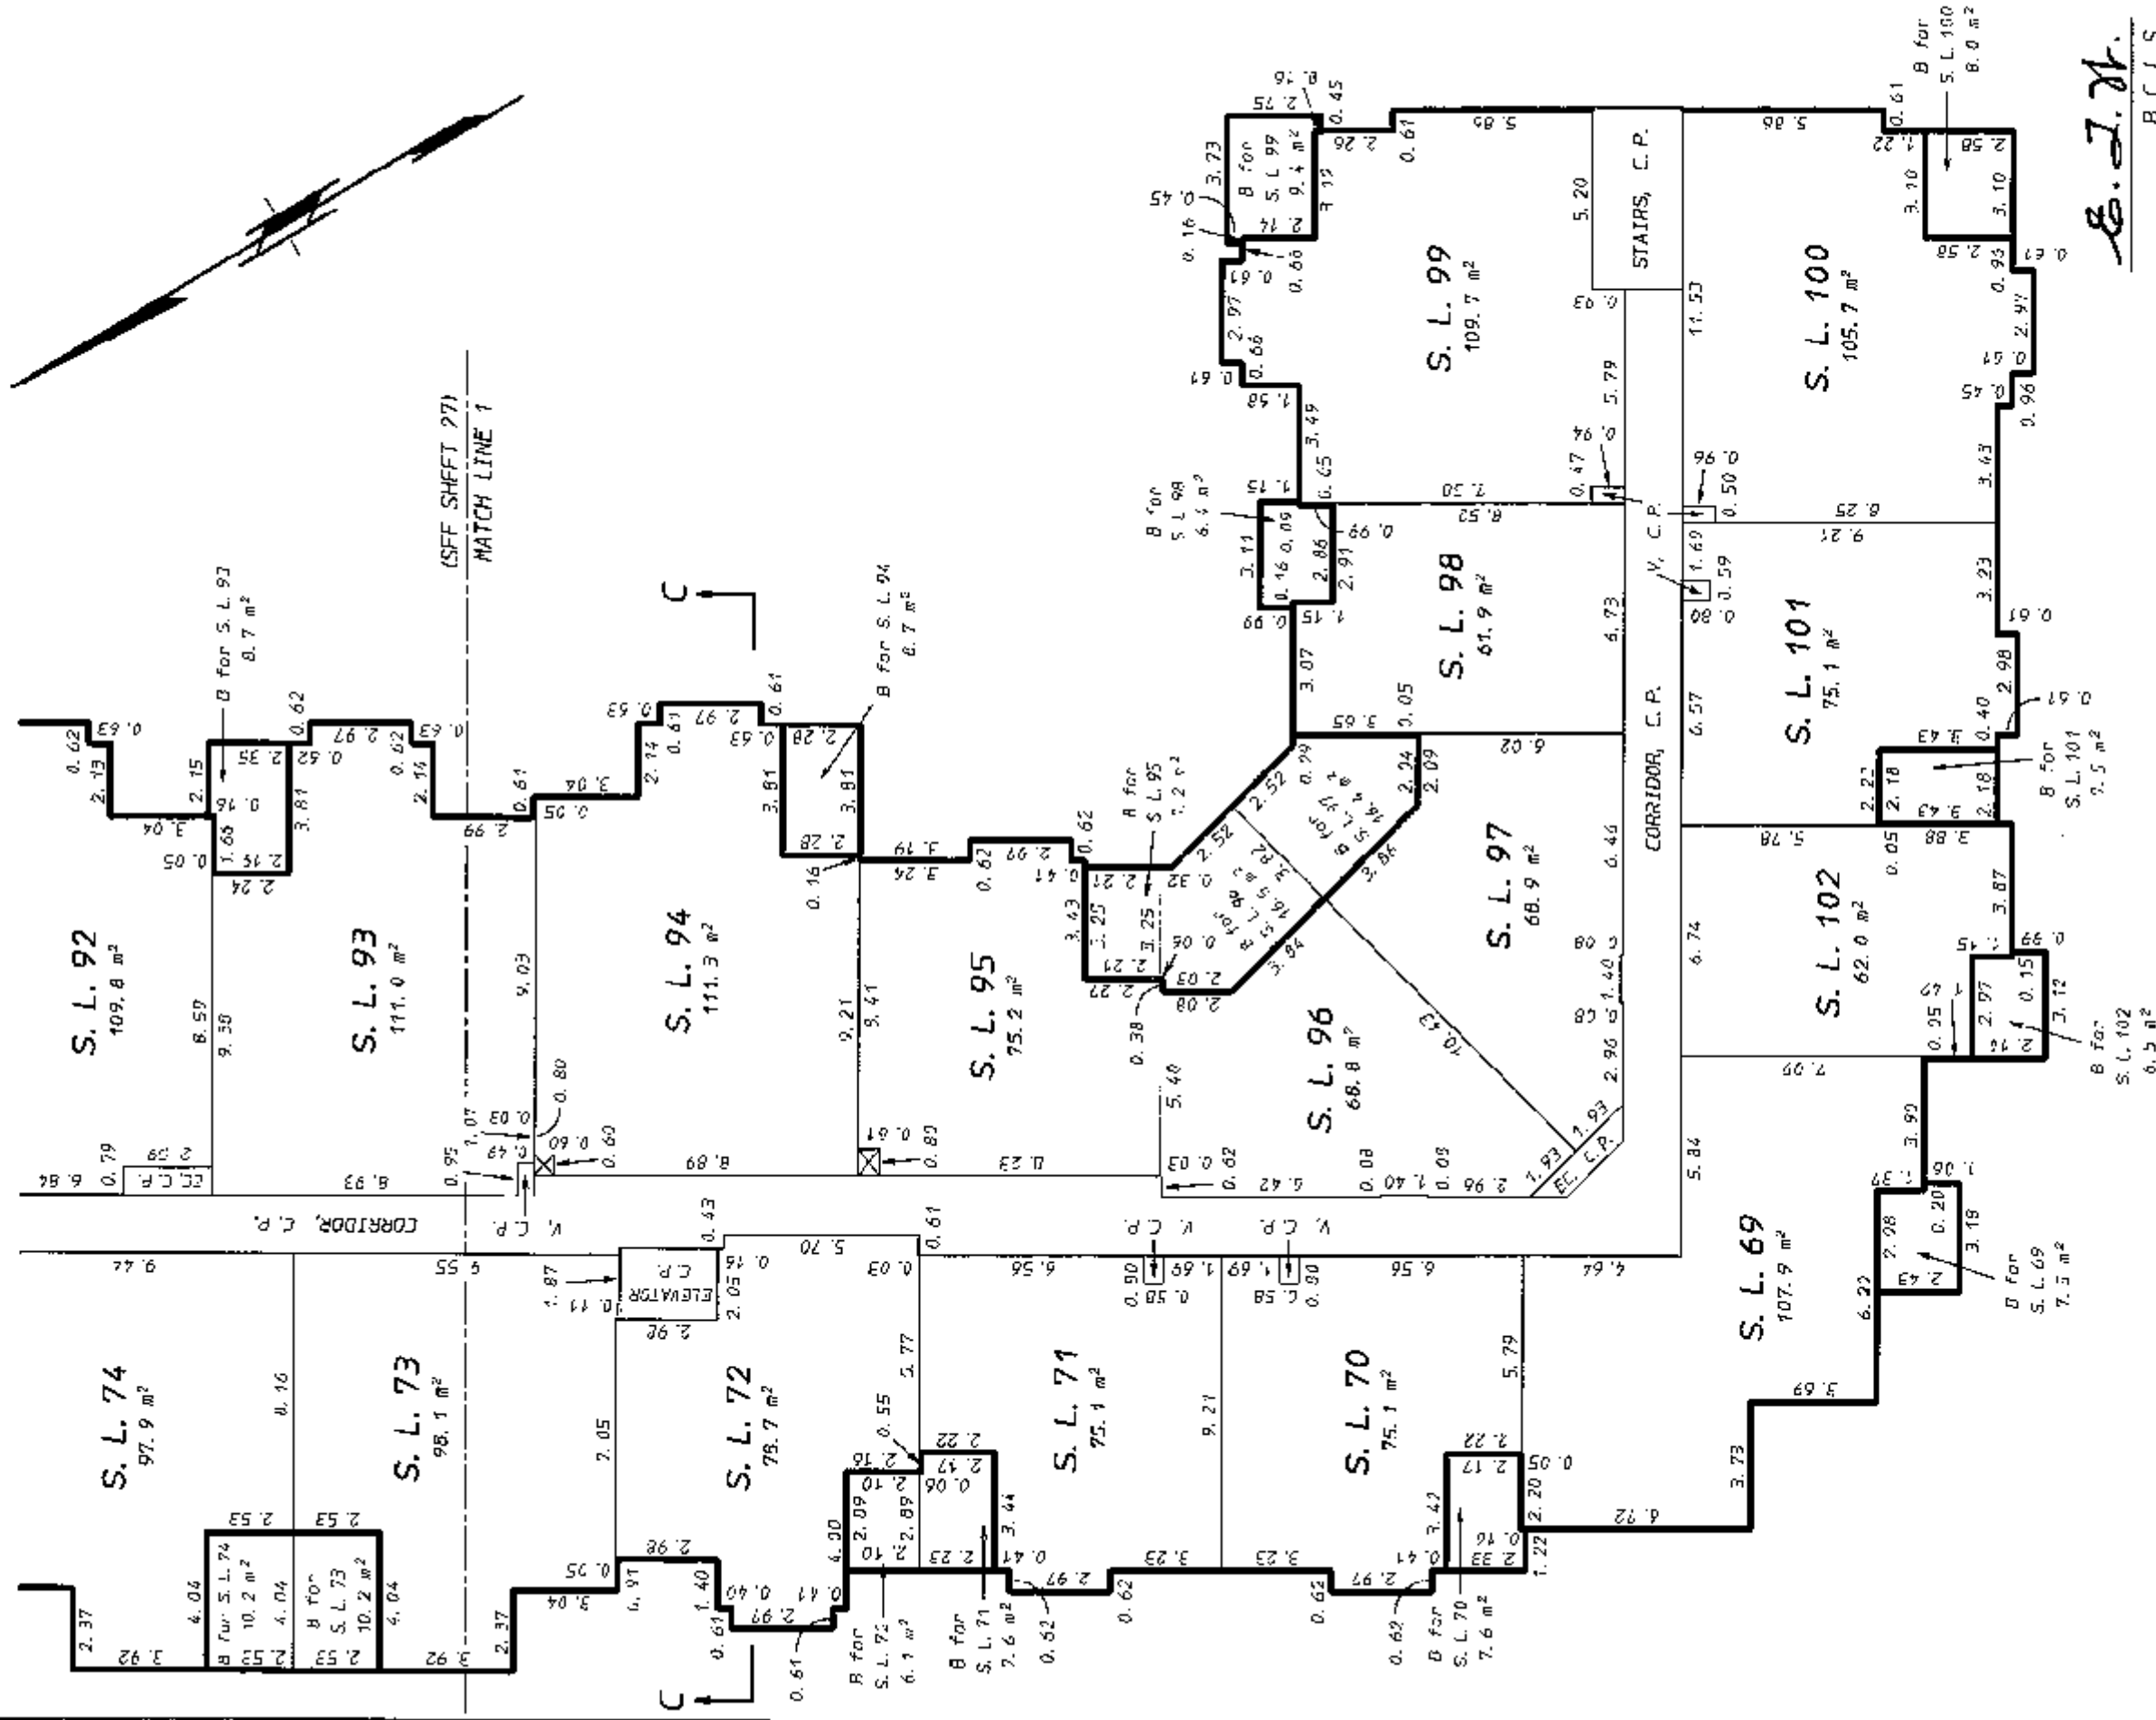

B. C. L. S.
B. C. L. S.

ORIGINAL

BUILDING A
THIRD FLOOR
STRATA LOTS 73 TO 78
AND 89 TO 94

SHEET 27 OF 54 SHEETS



STRATA PLAN BCS 2427

SCALE: 1:200



All distances are in metres and decimals
thereof unless otherwise indicated

MATCH LINE 2
(SEE SHEET 28)

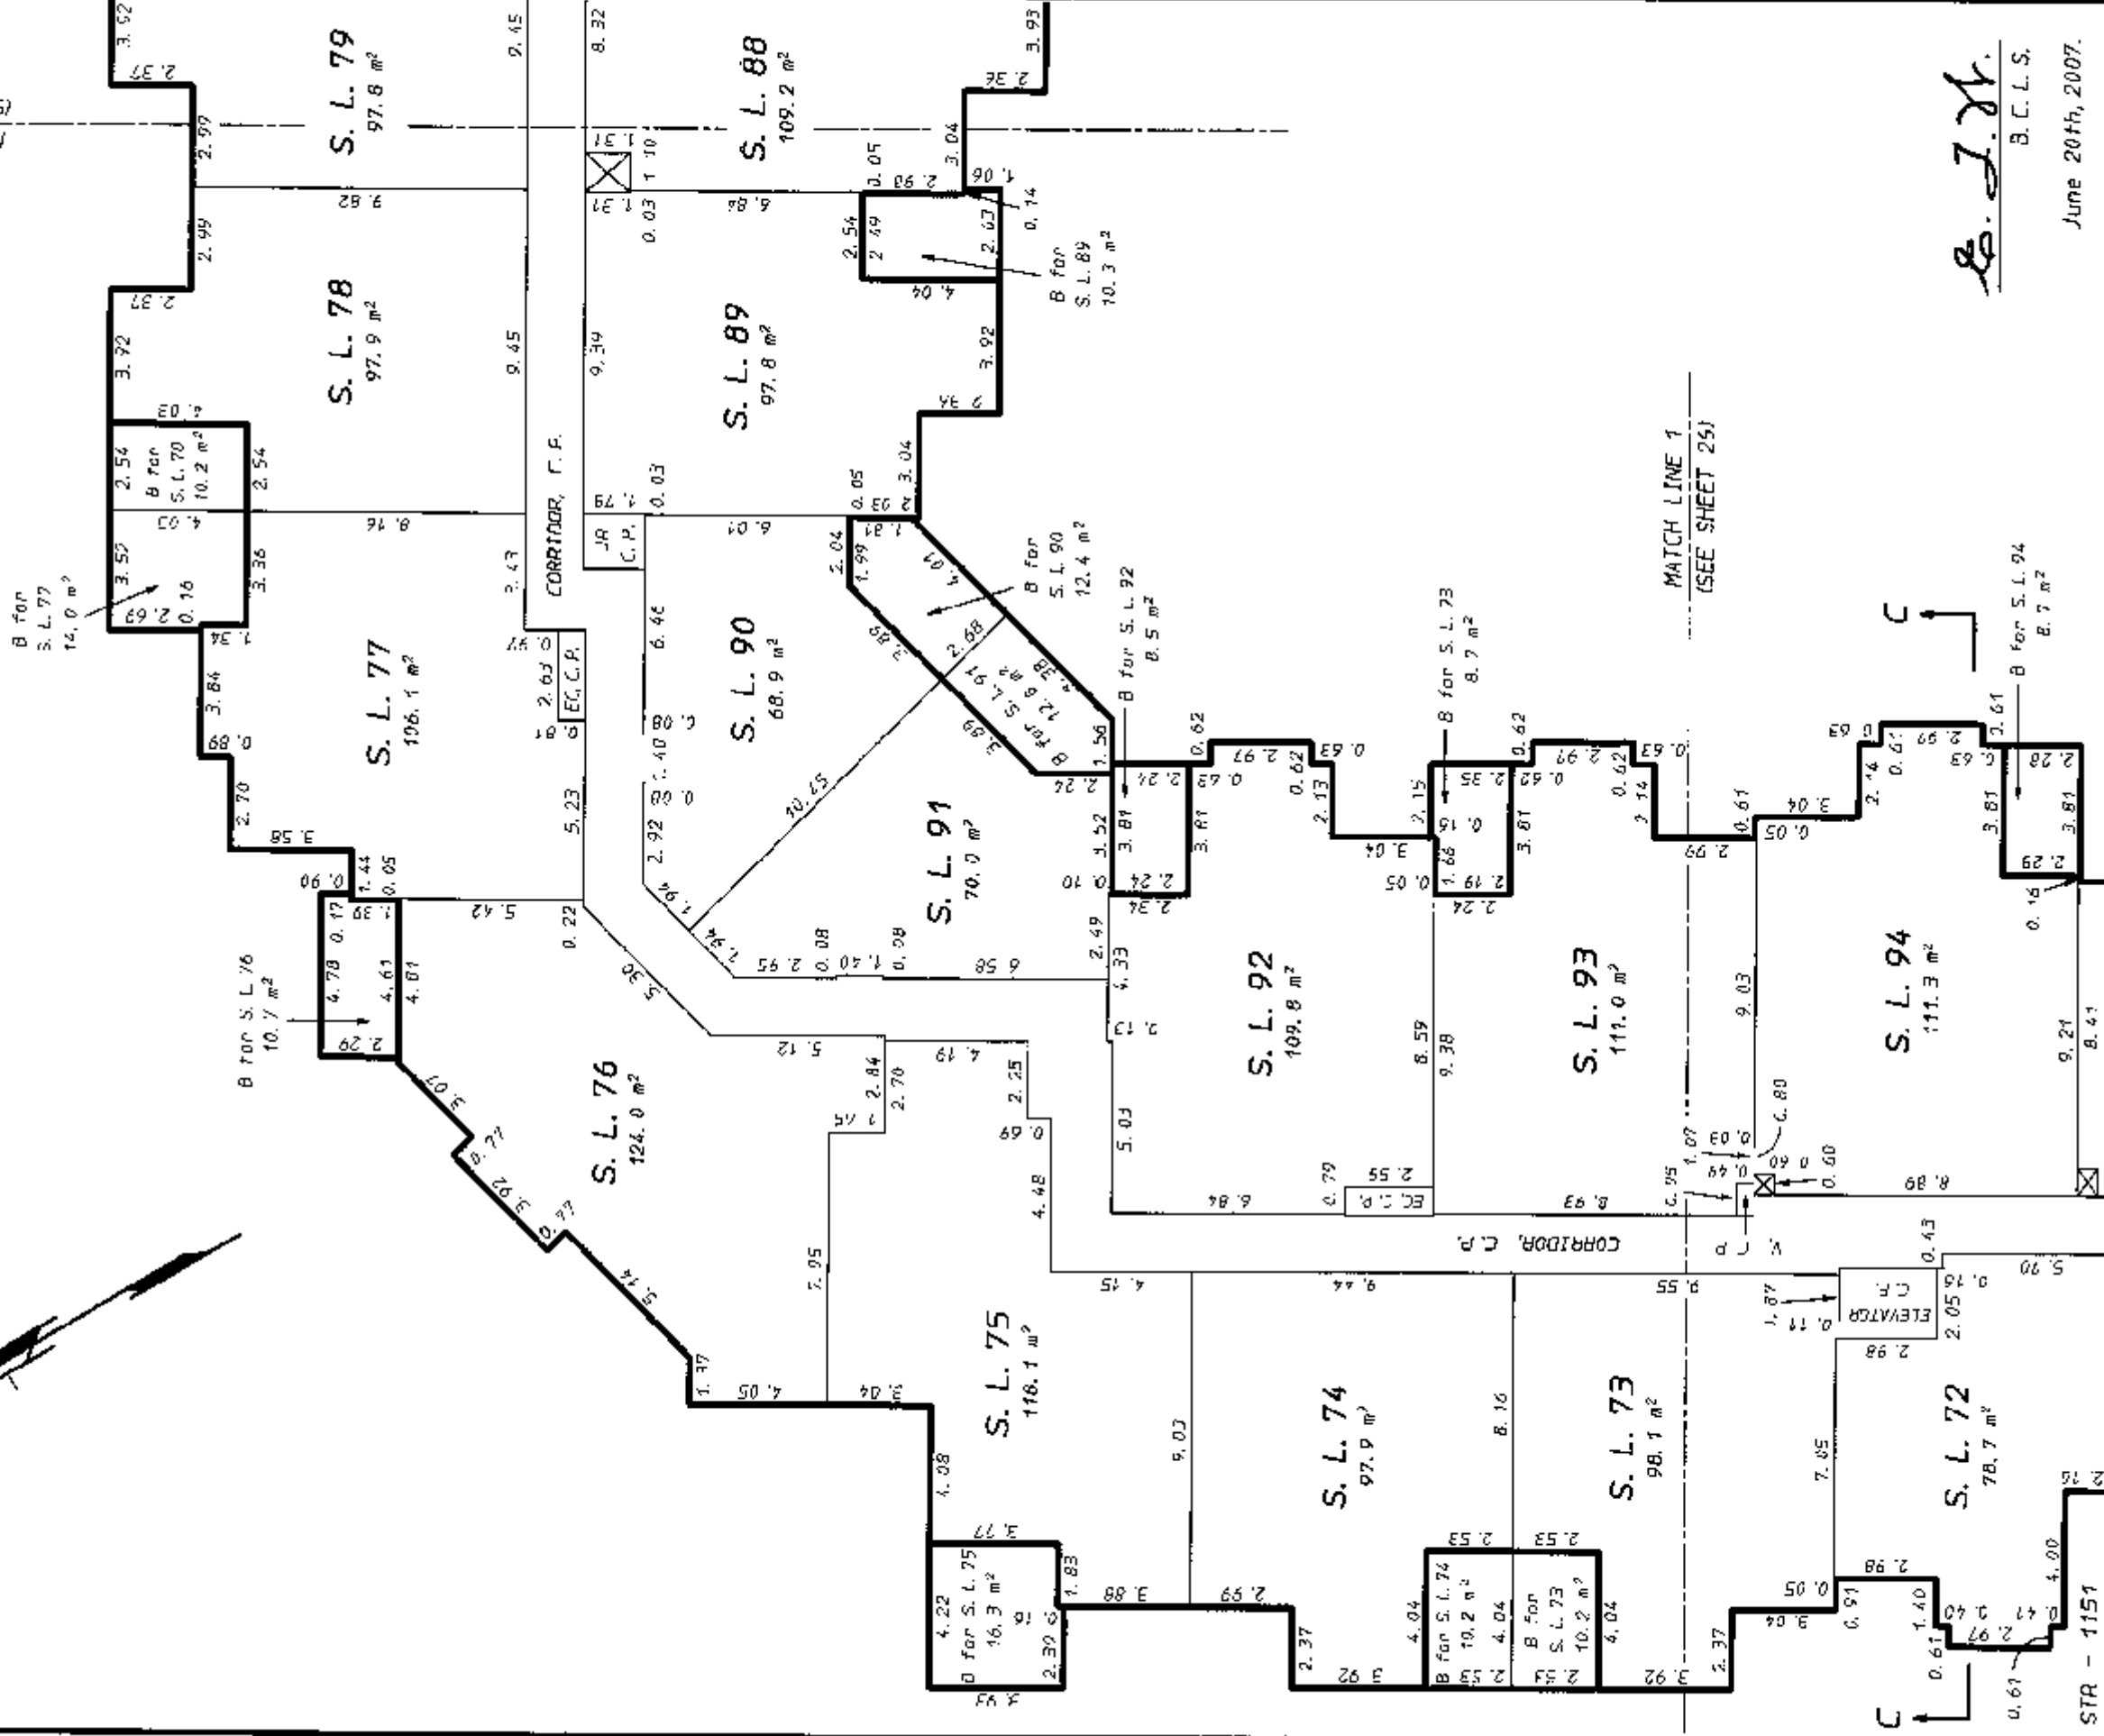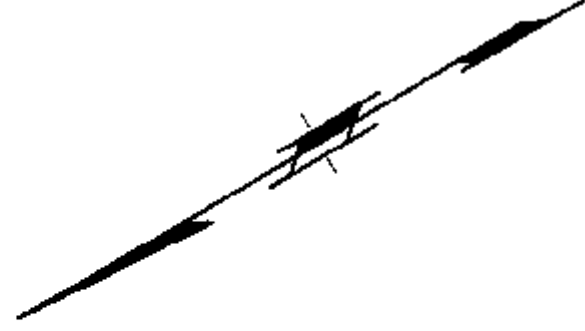

B. J. H.
B. C. L. S.

June 20th, 2007.

ORIGINAL

BUILDING A
THIRD FLOOR
STRATA LOTS 78 TO 89


SHEET 28 OF 54 SHEETS

STRATA PLAN BCS 2427

SCALE: 1:200



All distances are in metres and decimals thereof unless otherwise indicated

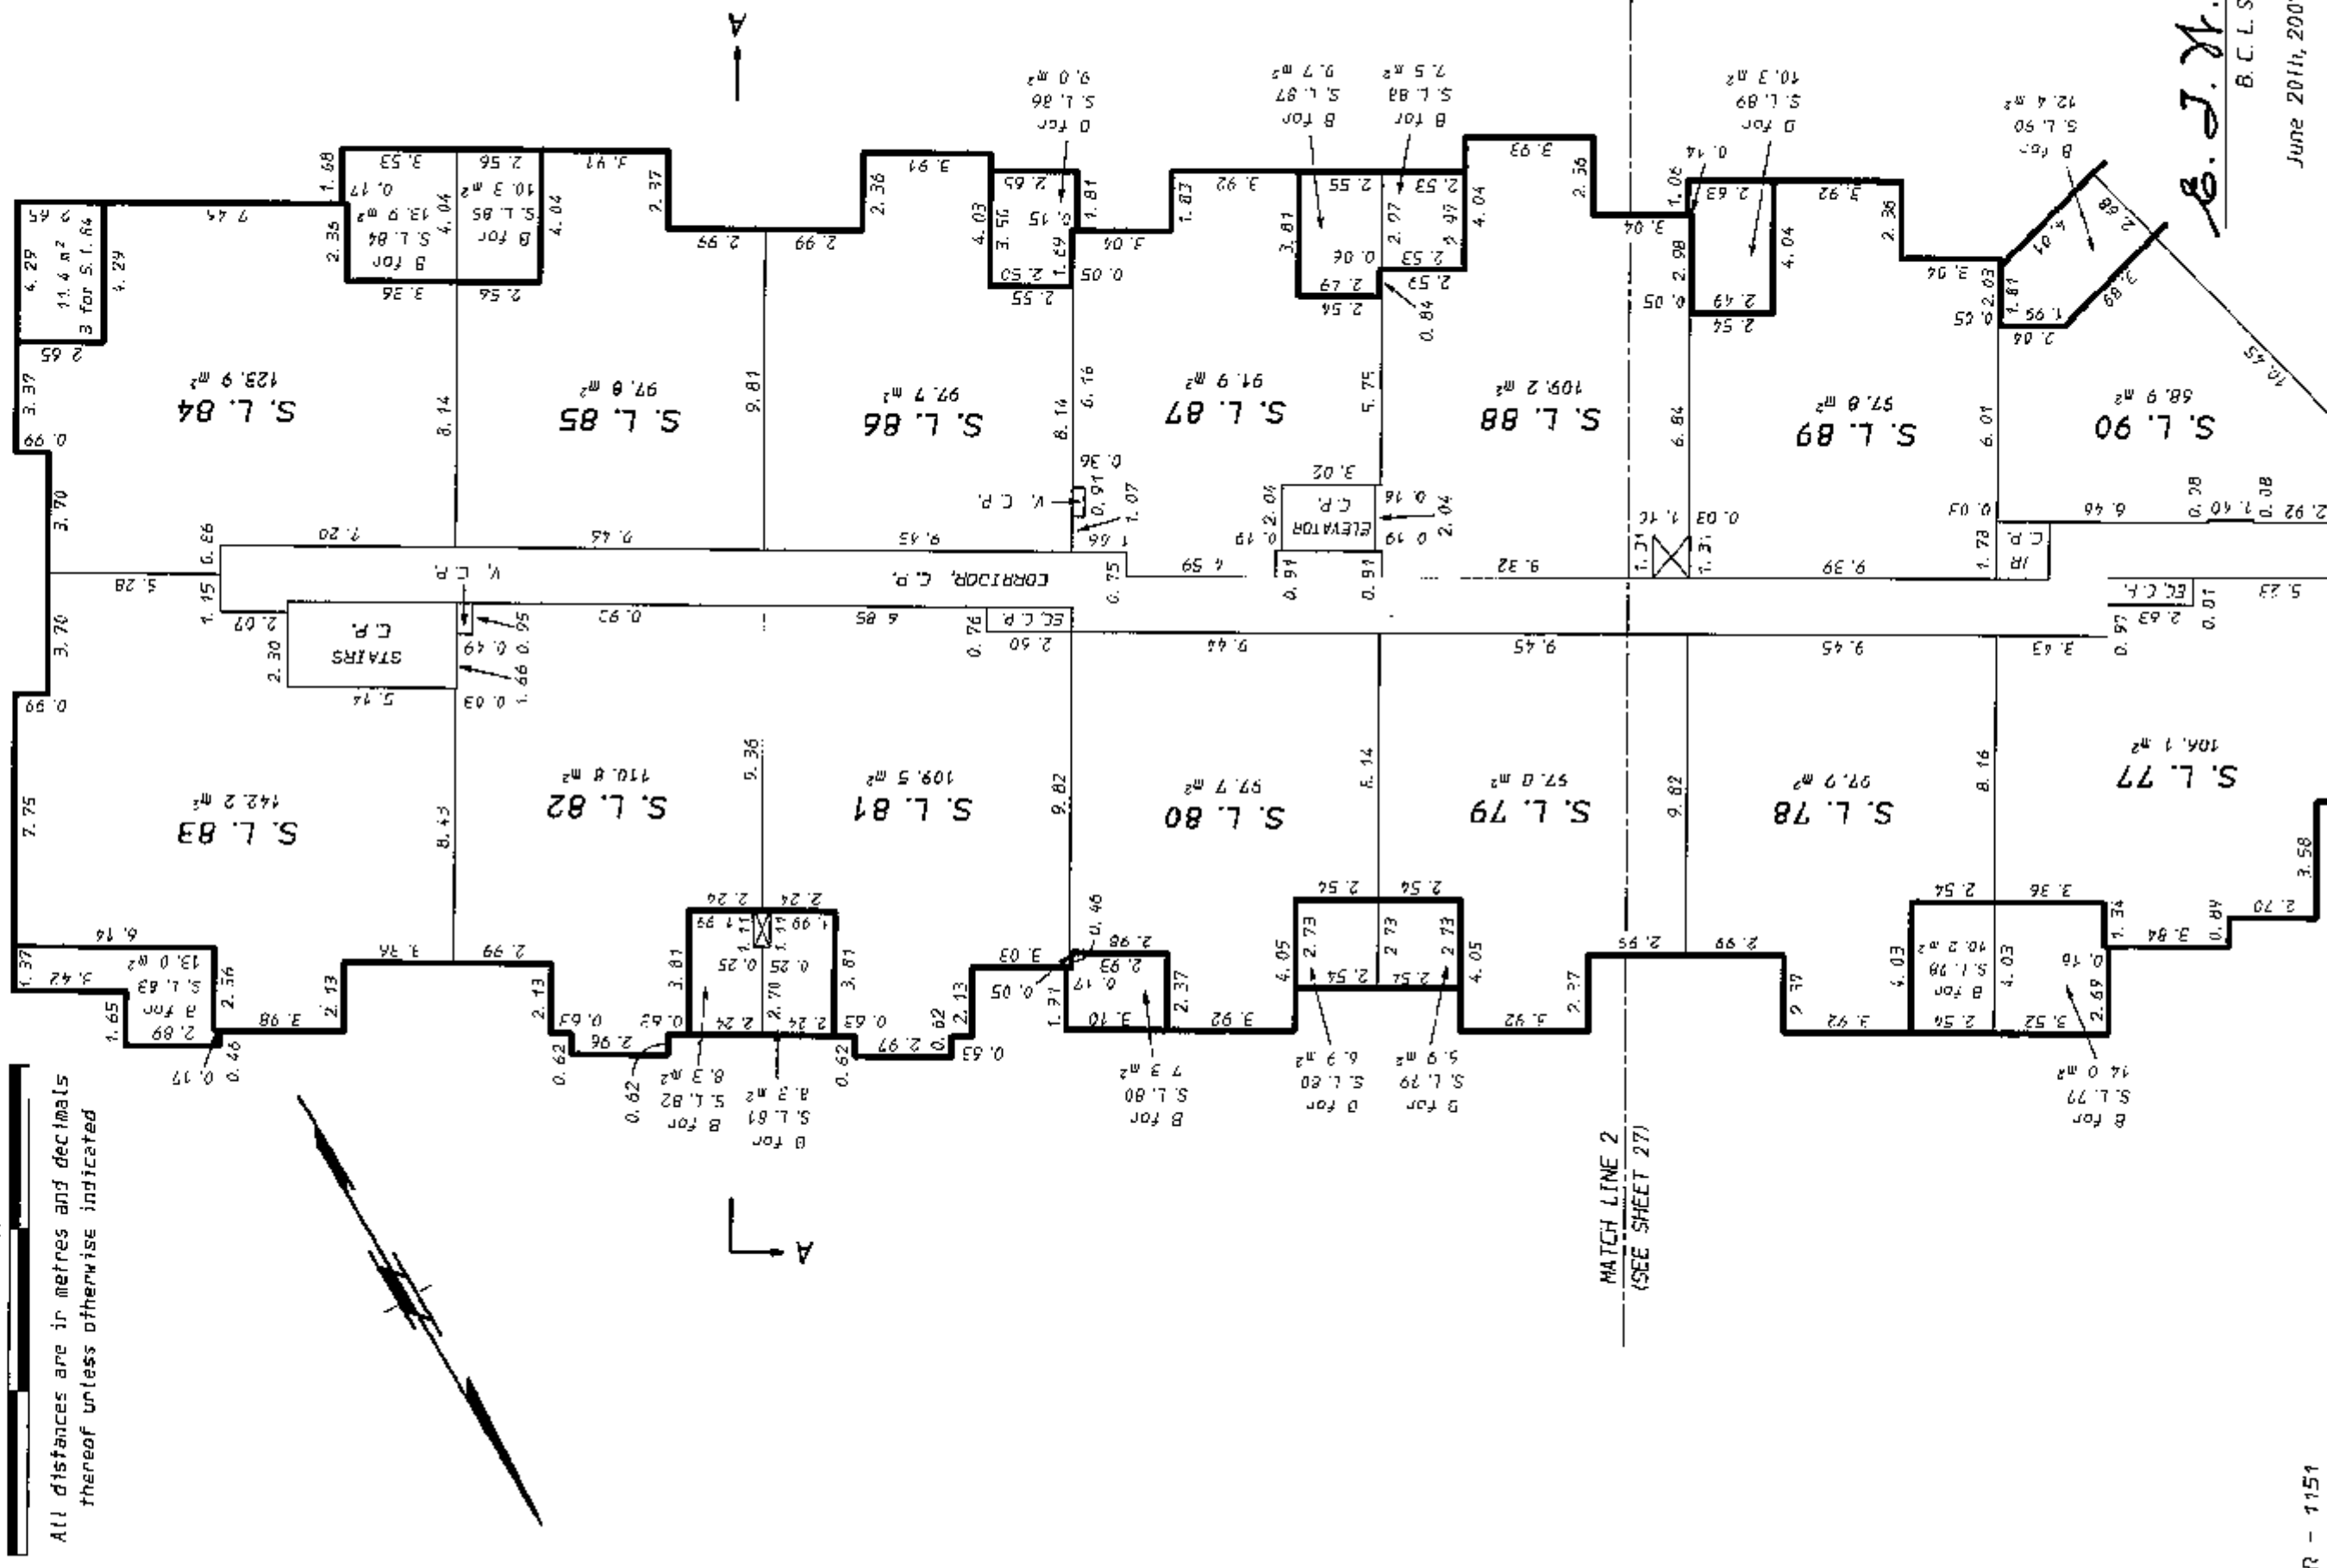

B. J. Y.

ORIGINAL

BUILDING A

FOURTH FLOOR

STRATA LOTS 127 TO 133, 136

PART STRATA LOTS 103 TO


107, 134, 135

STRATA PLAN BCS 2427

SCALE: 1:200



All distances are in metres and decimals
thereof unless otherwise indicated

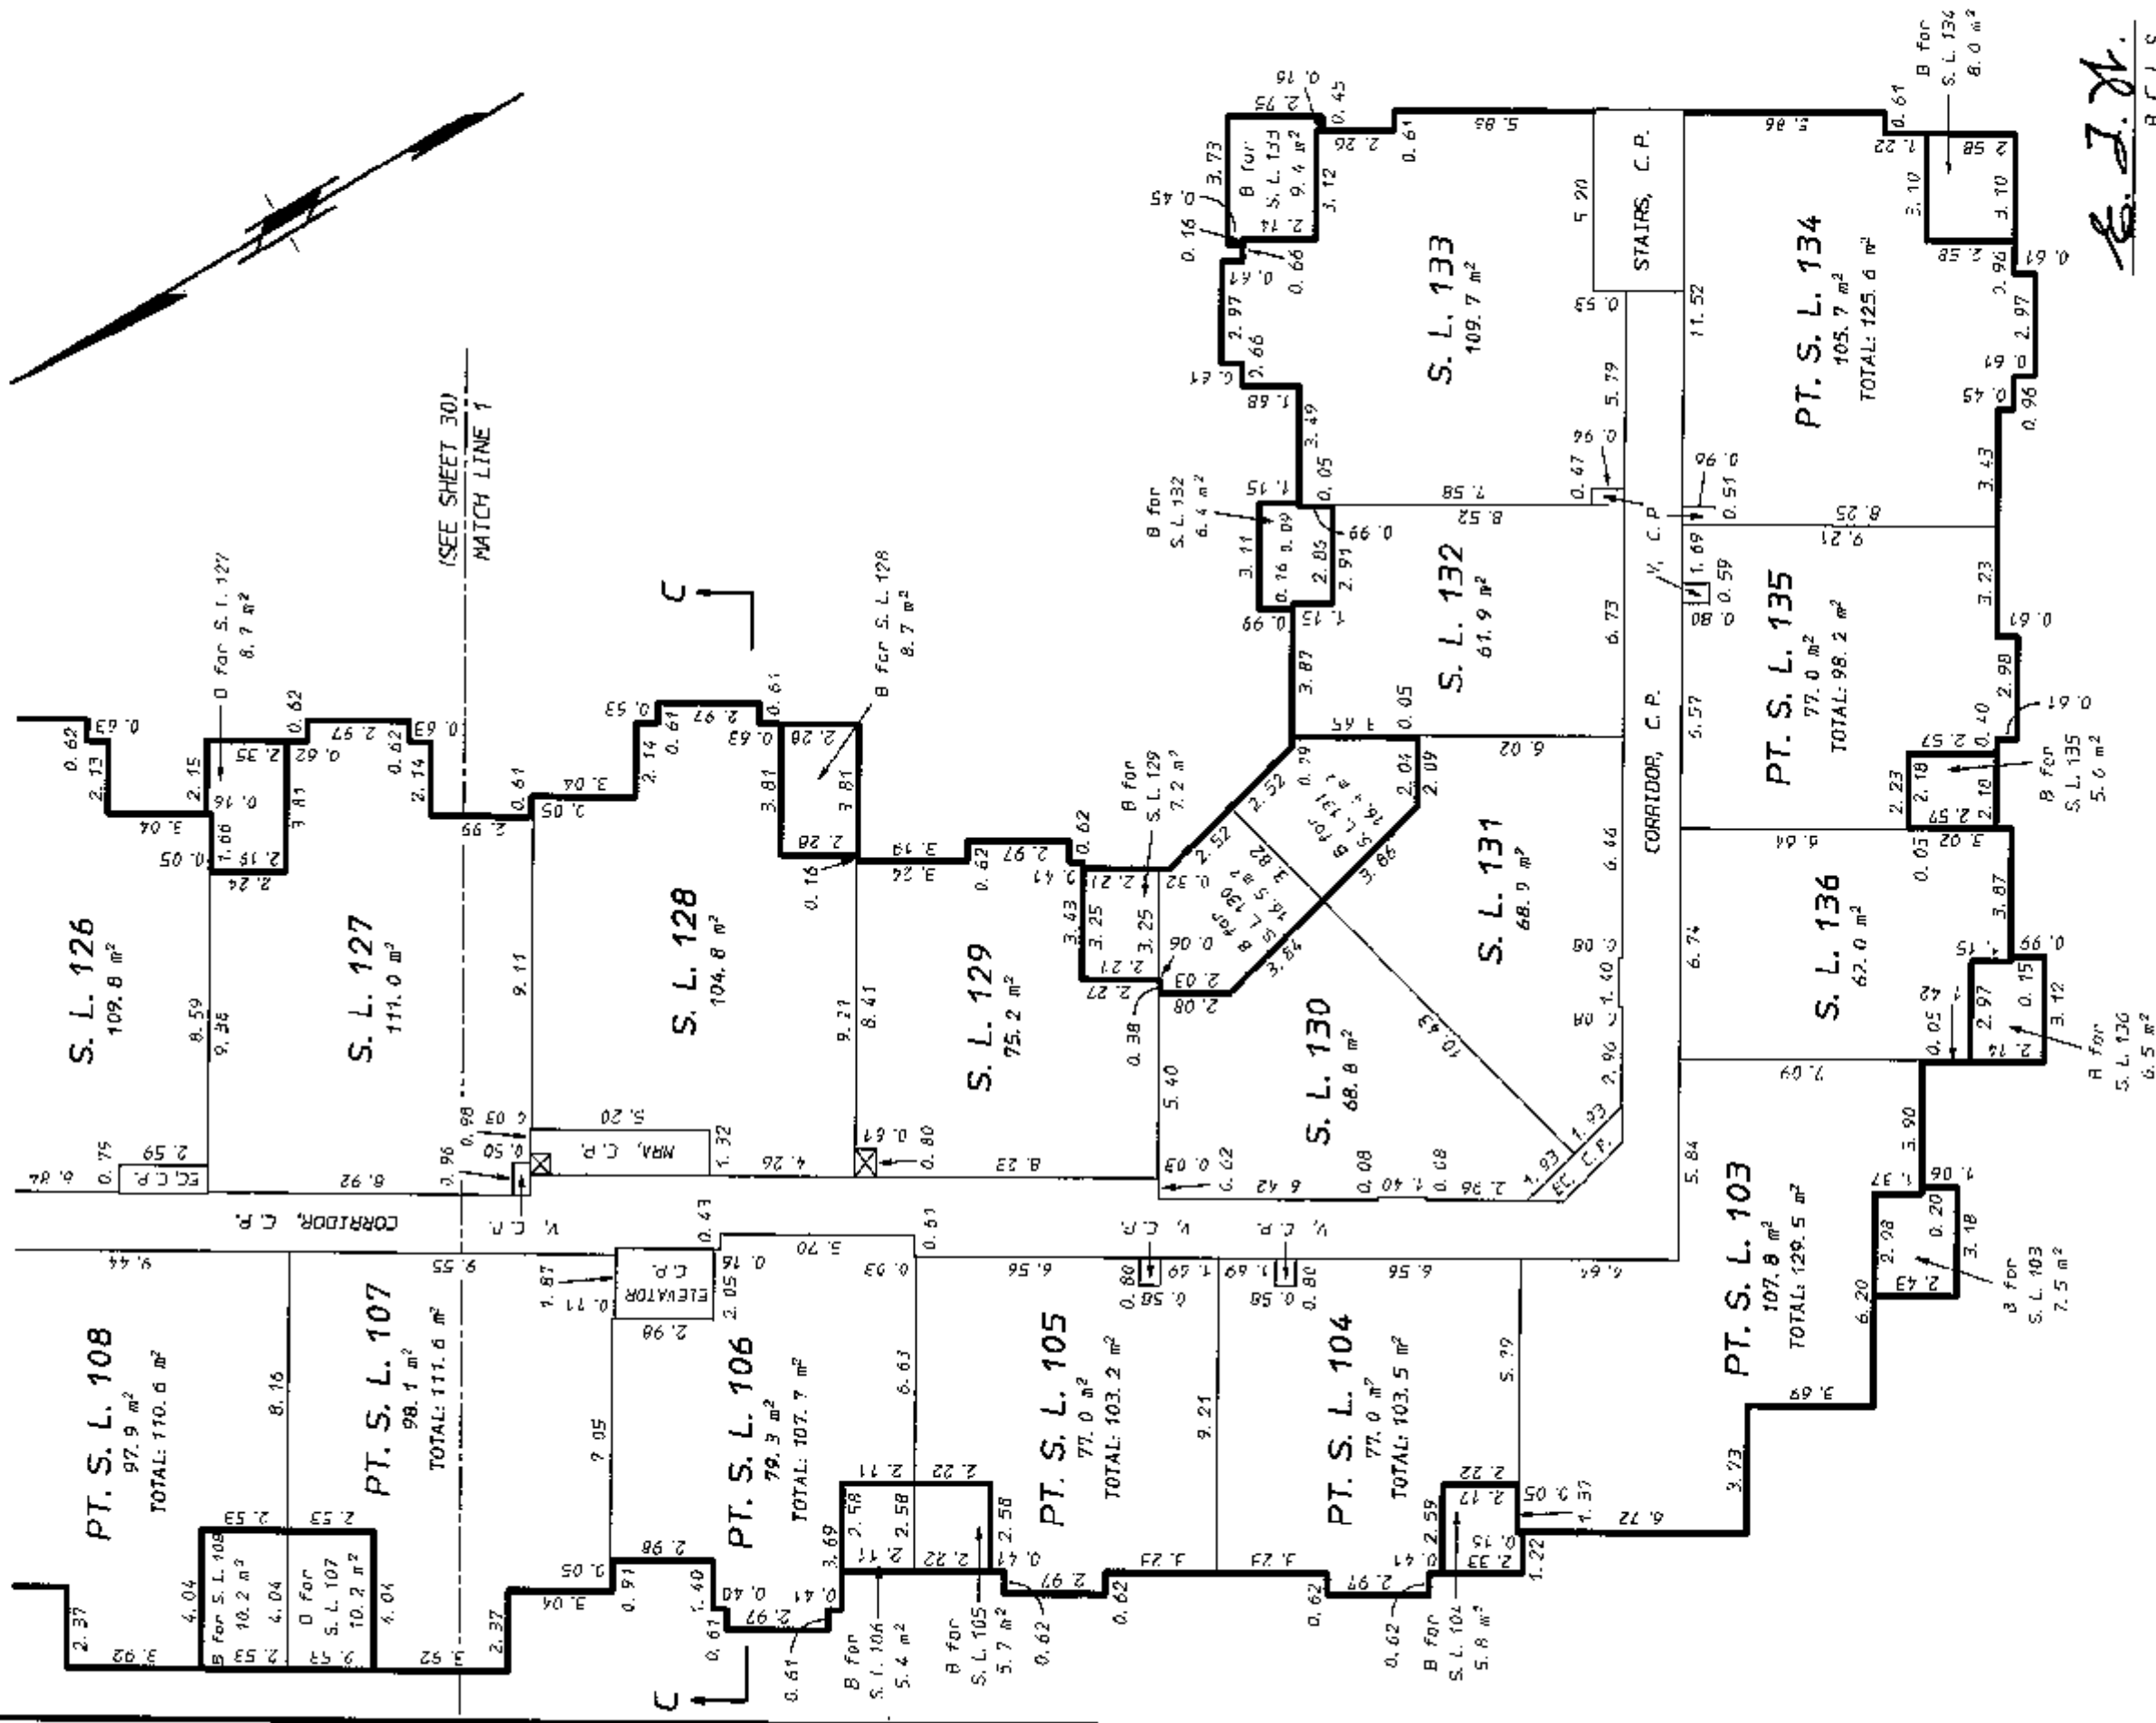

SHEET 30 OF 54 SHEETS

BUILDING A

FOURTH FLOOR

STRATA LOTS 109 TO 112 AND

126 TO 128 AND PART STRATA LOTS

107, 108 AND 123 TO 125


STRATA PLAN BCS 2427

SCALE: 1:200



All distances are in metres and decimals thereof unless otherwise indicated

MATCH LINE 2
(SEE SHEET 31)

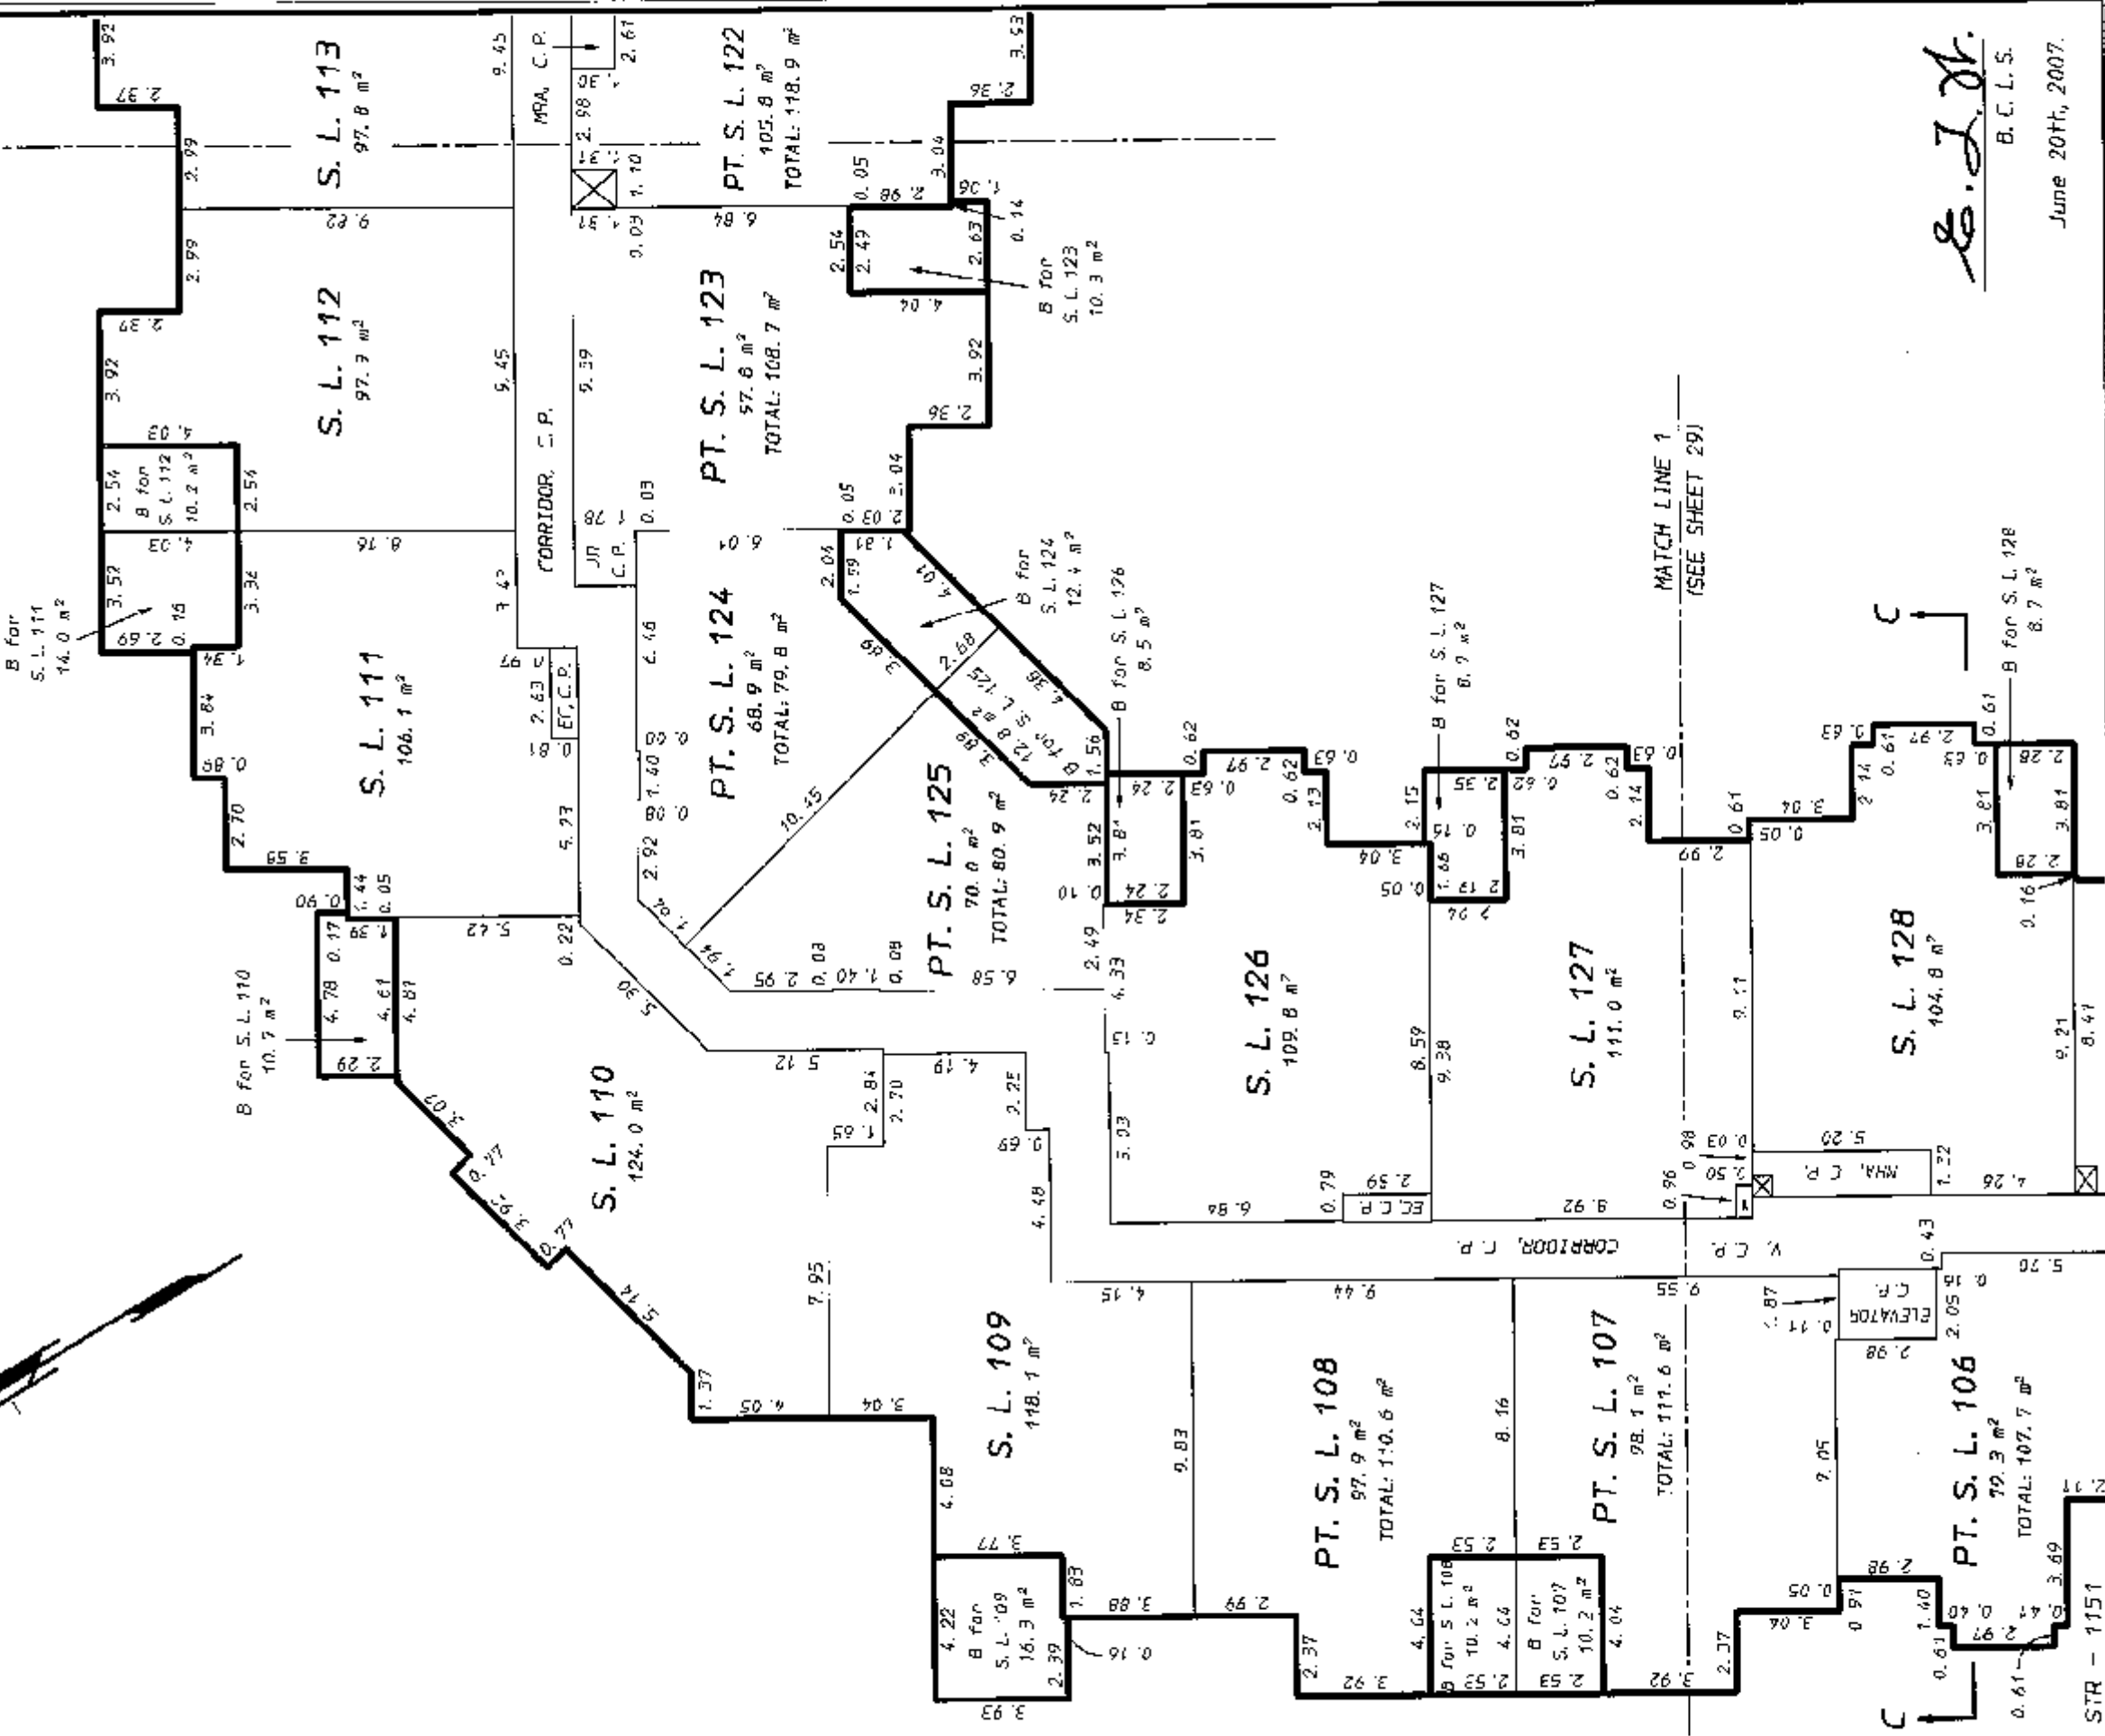

B. J. H.

B. C. L. S.

June 20th, 2007.

ORIGINAL

BUILDING A FOURTH FLOOR


STRATA PLAN BCS 2427

STRATA LOTS 112 TO 118, 121
PART STRATA LOTS 119, 120, 122, 123

SCALE: 1: 200



All distances are in metres and decimals thereof unless otherwise indicated

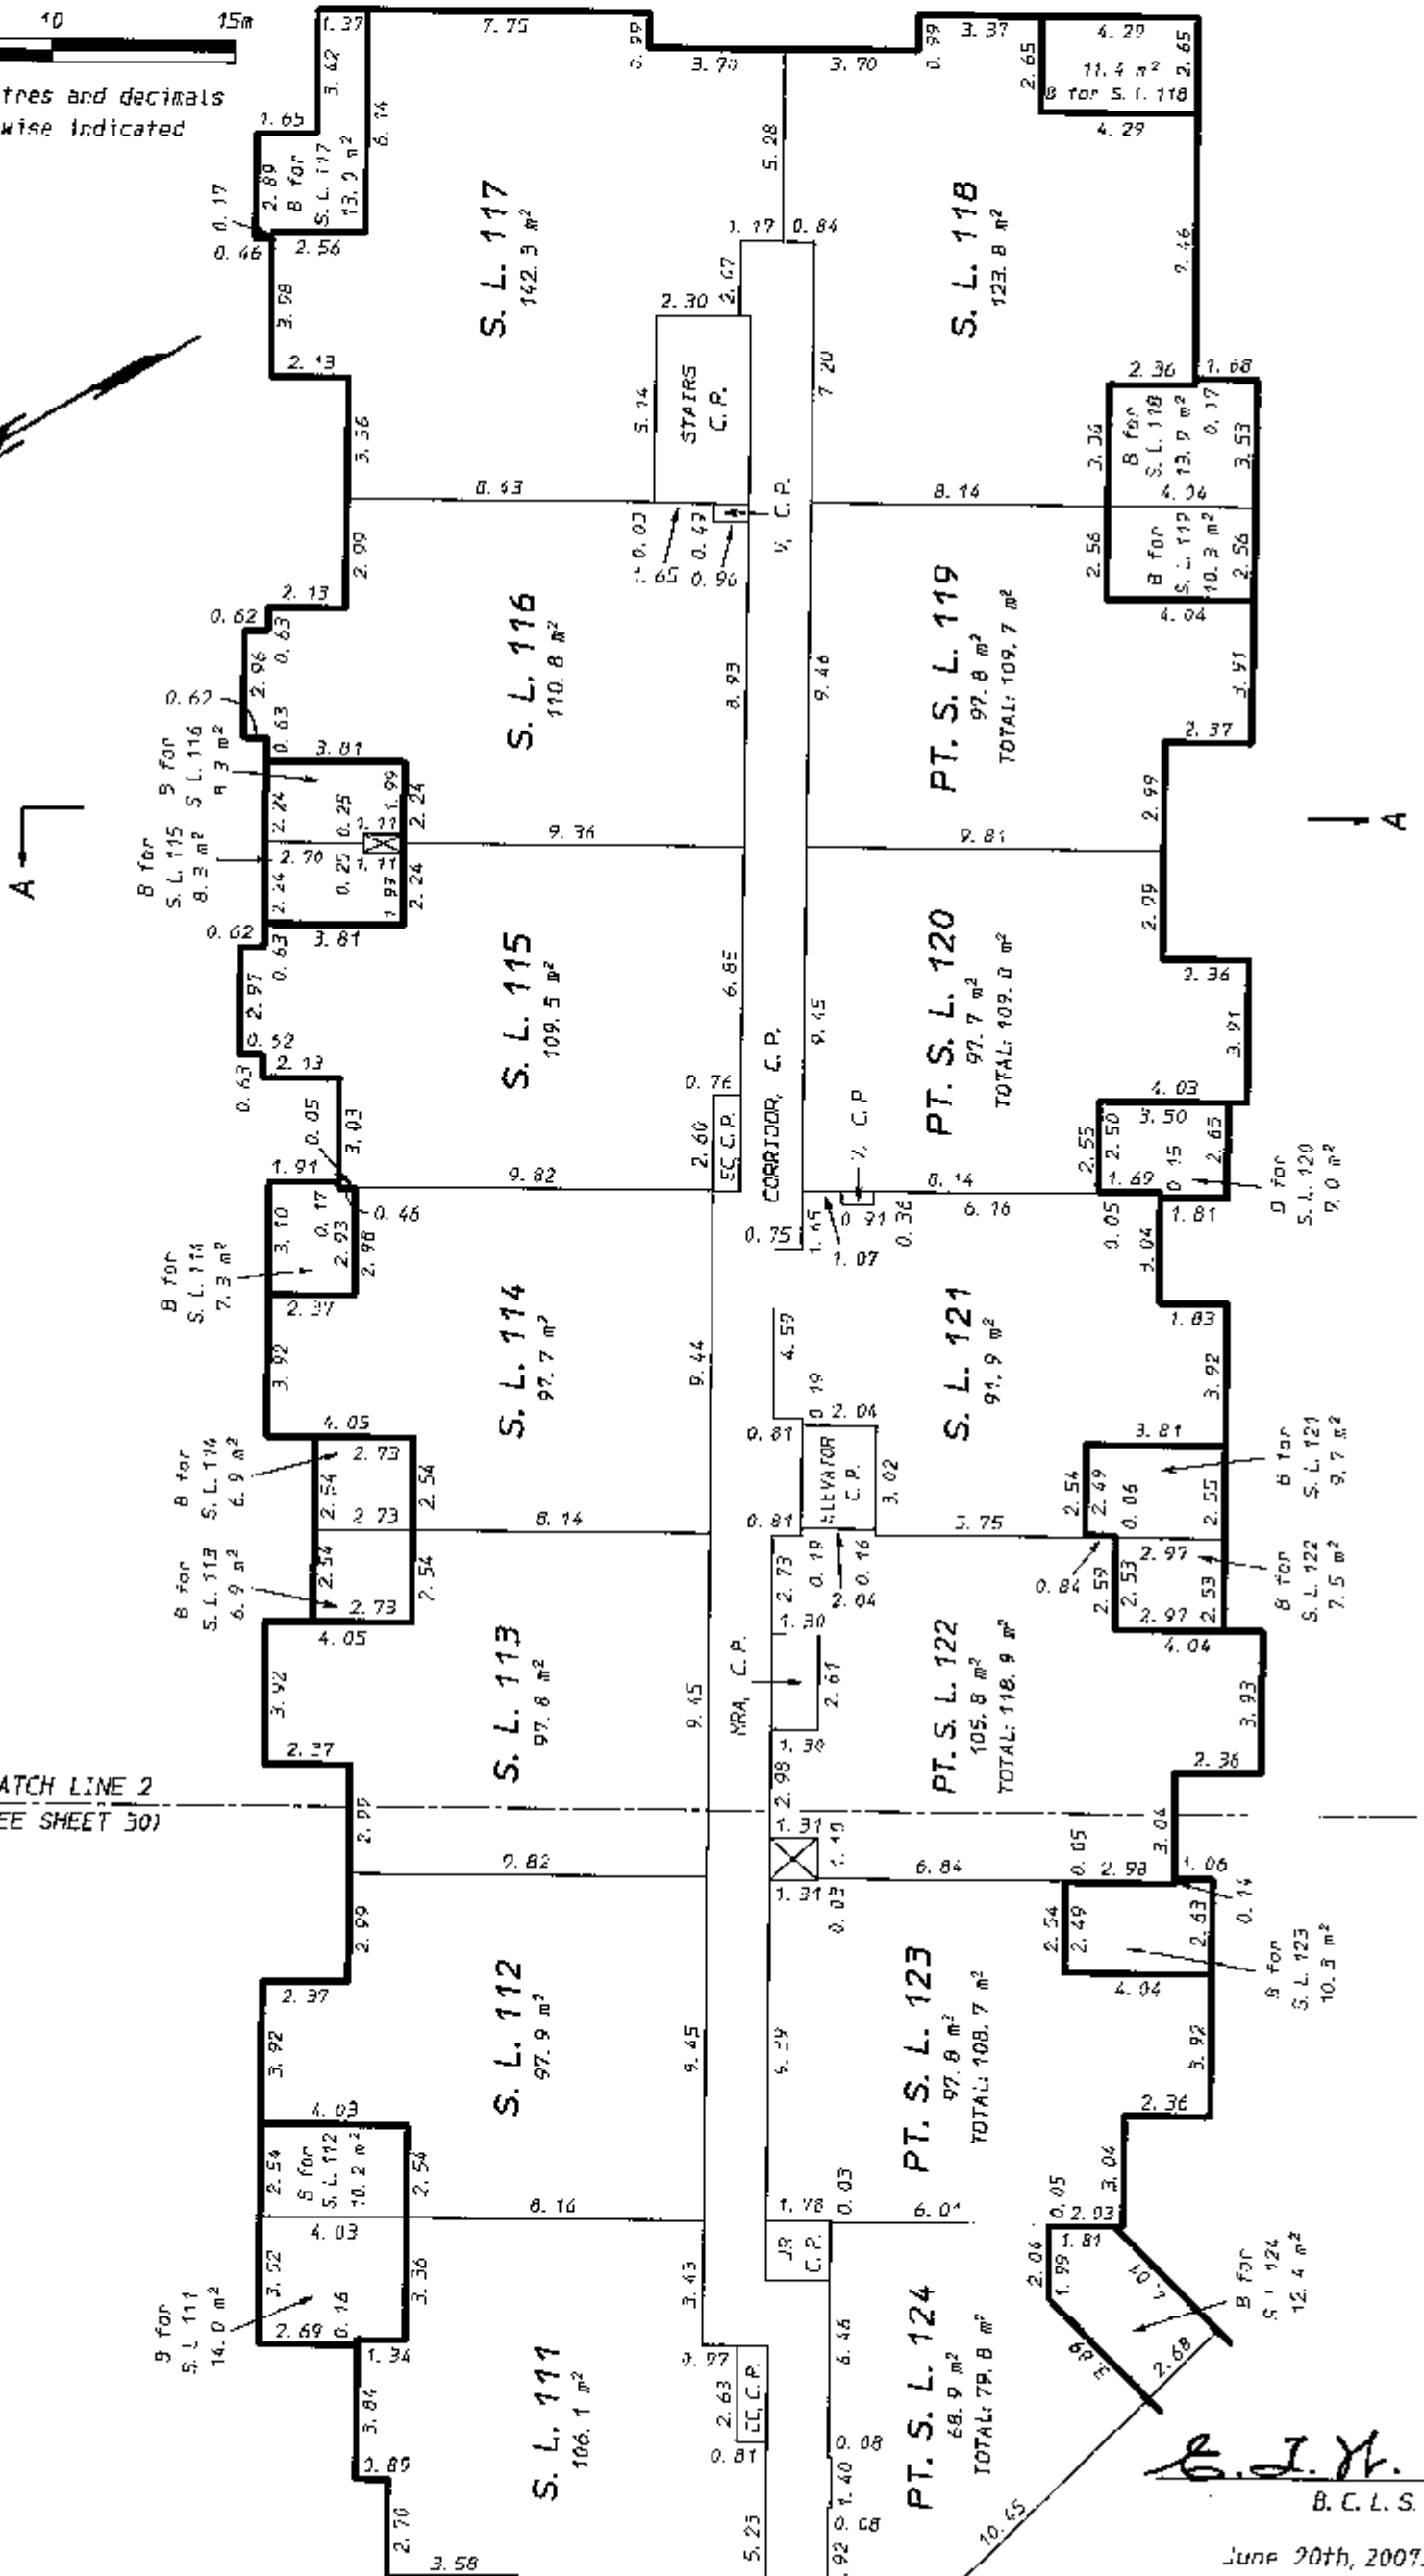

SHEET 32 OF 54 SHEETS

**BUILDING A
ROOF LEVEL**


STRATA PLAN BCS 2427

**PART STRATA LOTS 103 TO 108,
134 AND 135**

SCALE: 1:200



All distances are in metres and decimals thereof unless otherwise indicated

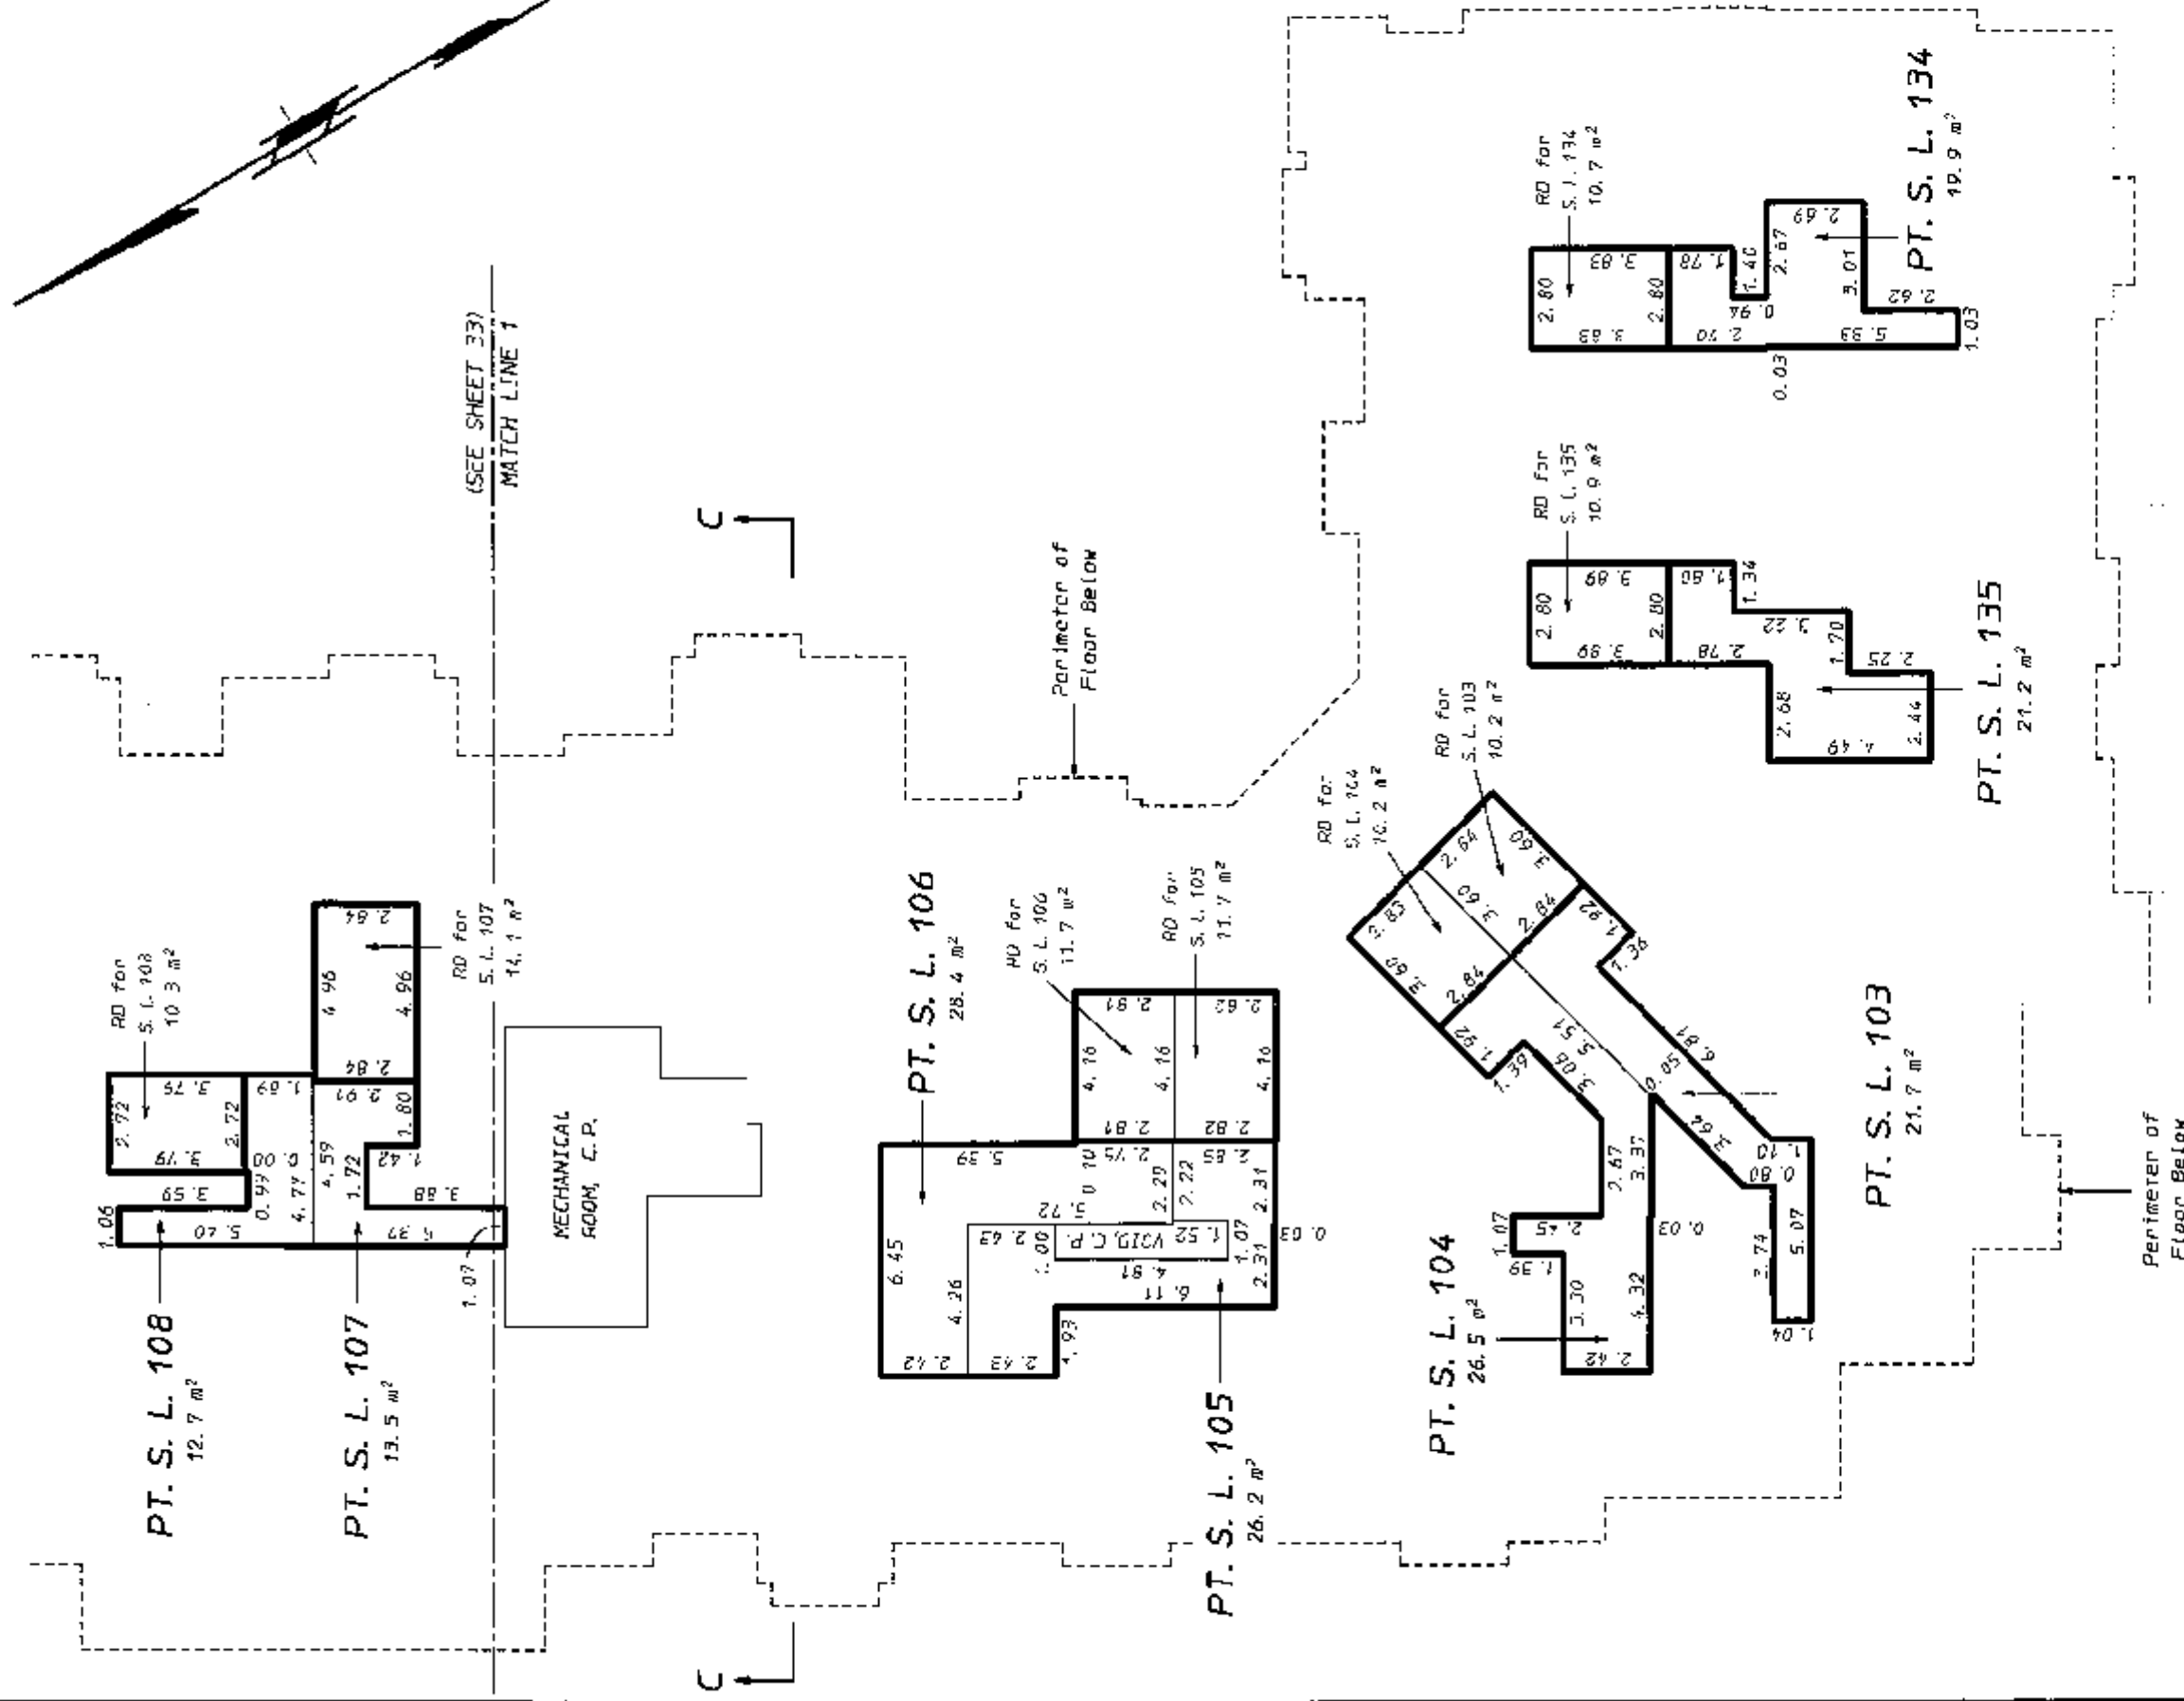

E. J. M.
B. C. L. S.

June 20th, 2007.

ORIGINAL

BUILDING A
ROOF LEVEL
PART STRATA LOTS 107, 108
AND 123 TO 125

SHEET 33 OF 54 SHEETS




STRATA PLAN BCS 2427

SCALE: 1:200



All distances are in metres and decimals
thereof unless otherwise indicated

MATCH LINE 2
(SEE SHEET 34)

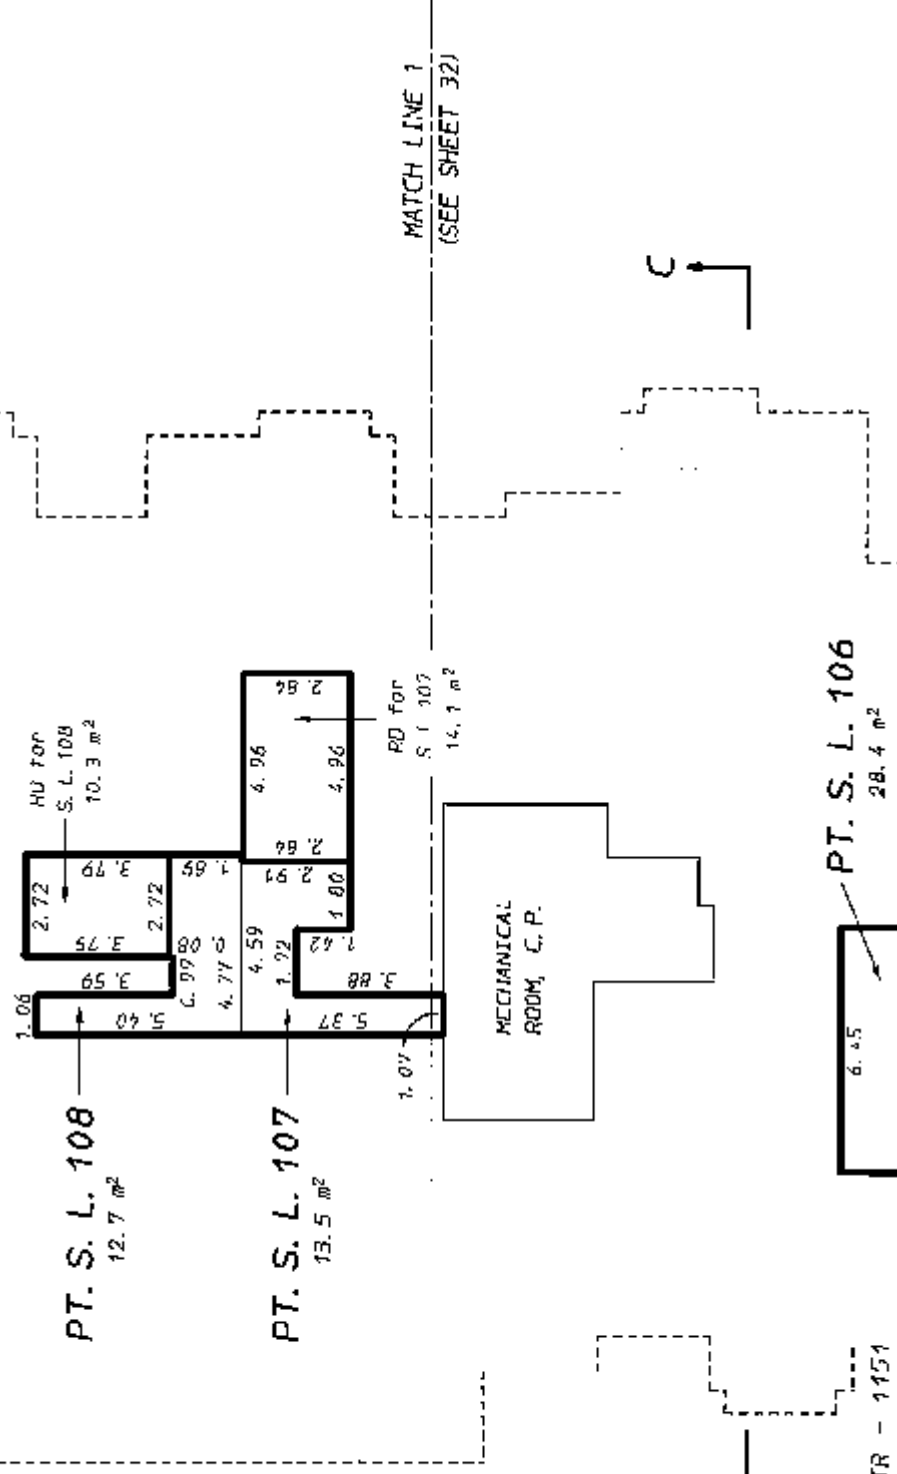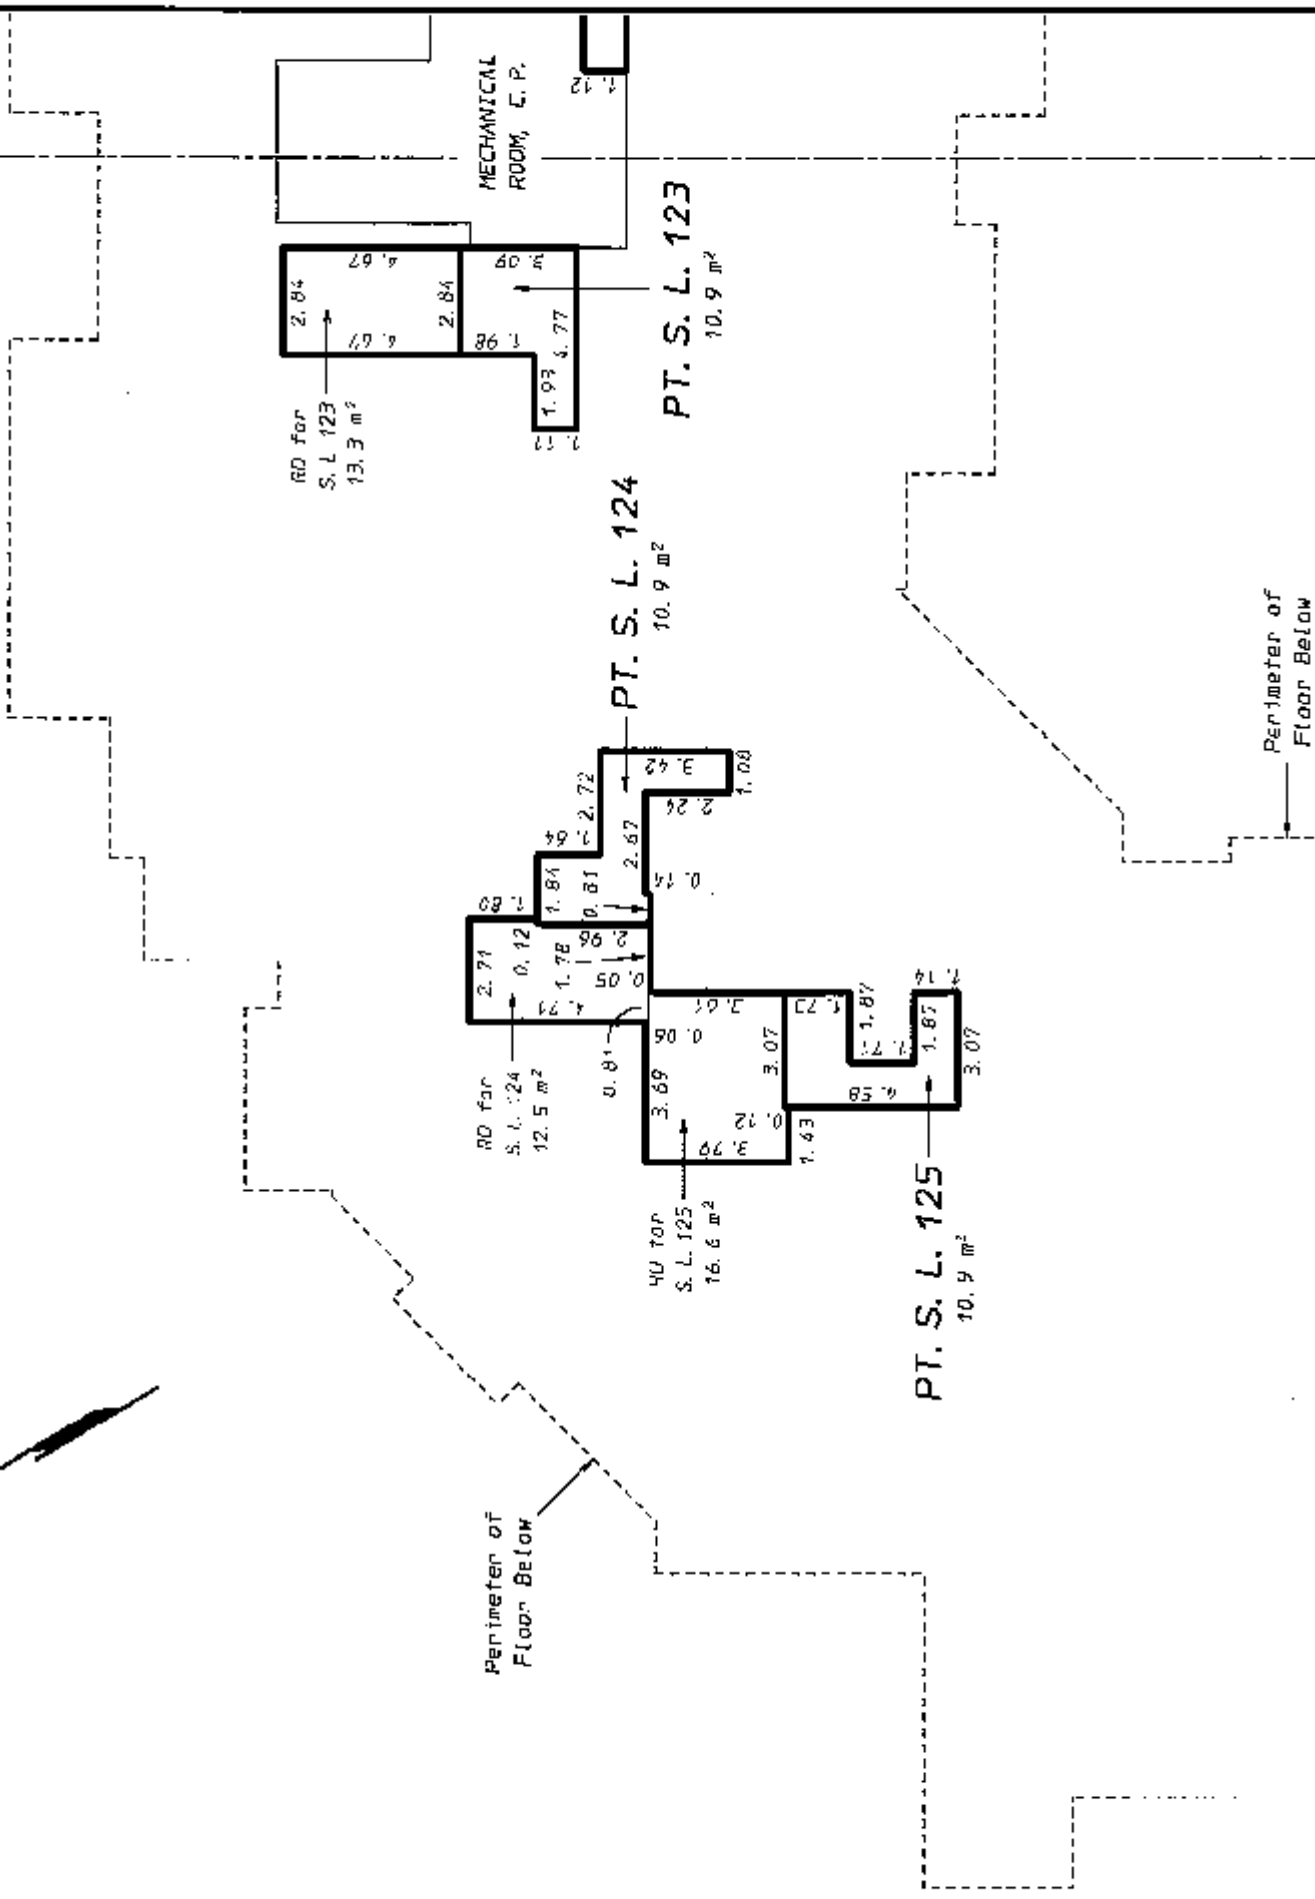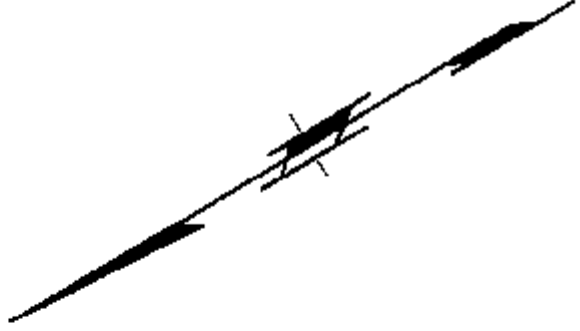

E. J. H.
B. C. L. S.

June 20th, 2007.

STR - 1151

ORIGINAL

SHEET 34 OF 54 SHEETS





BUILDING A
ROOF LEVEL
 PART STRATA LOTS 119,
 120 AND 122 TO 124

STRATA PLAN BCS 2427



SCALE: 1:200



All distances are in metres and decimals thereof unless otherwise indicated

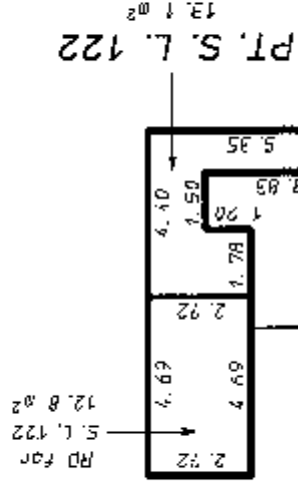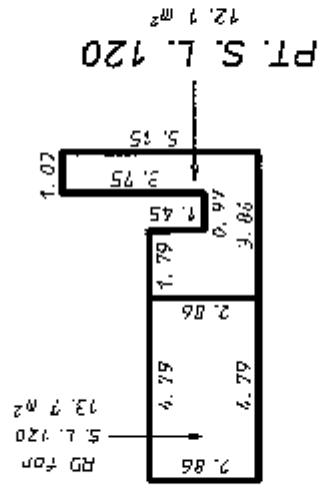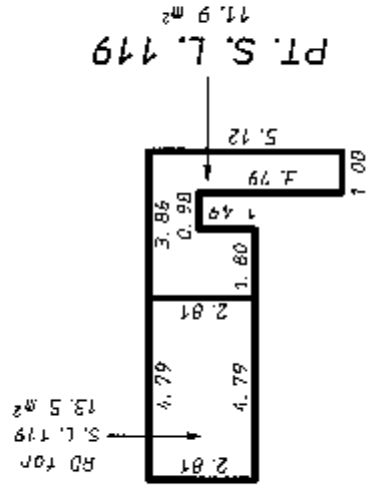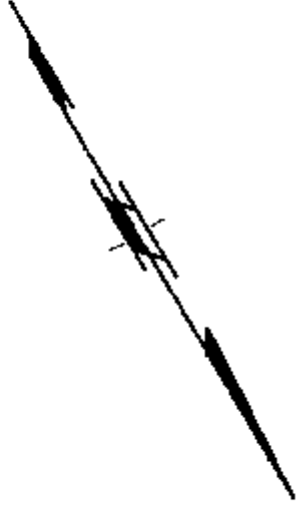

MECHANICAL ROOM, C.P.

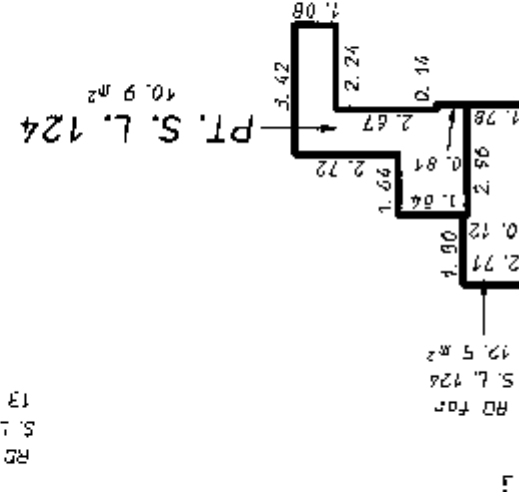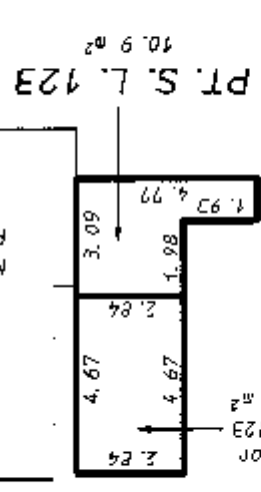

Perimeter of Floor Below

A

A

MATCH LINE 2
 (SEE SHEET 33)

Perimeter of Floor Below

B. L. S.
 B. L. S.

June 20th, 2007.

STR - 1151

ORIGINAL

BUILDING B
FIRST FLOOR
STRATA LOTS 137 TO 140
AND 165 TO 169


SHEET 35 OF 54 SHEETS

STRATA PLAN BCS 2427

SCALE: 1:200




All distances are in metres and decimals
thereof unless otherwise indicated

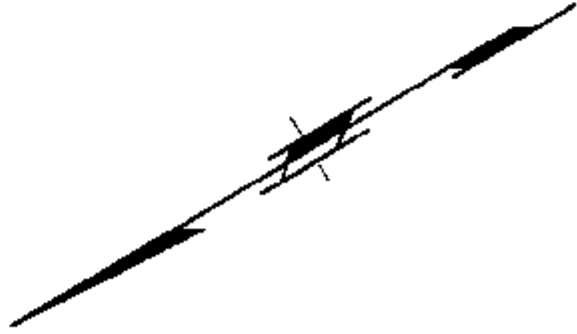

COURTYARD
C.P.

MATCH LINE 3
(SEE SHEET 36)

A

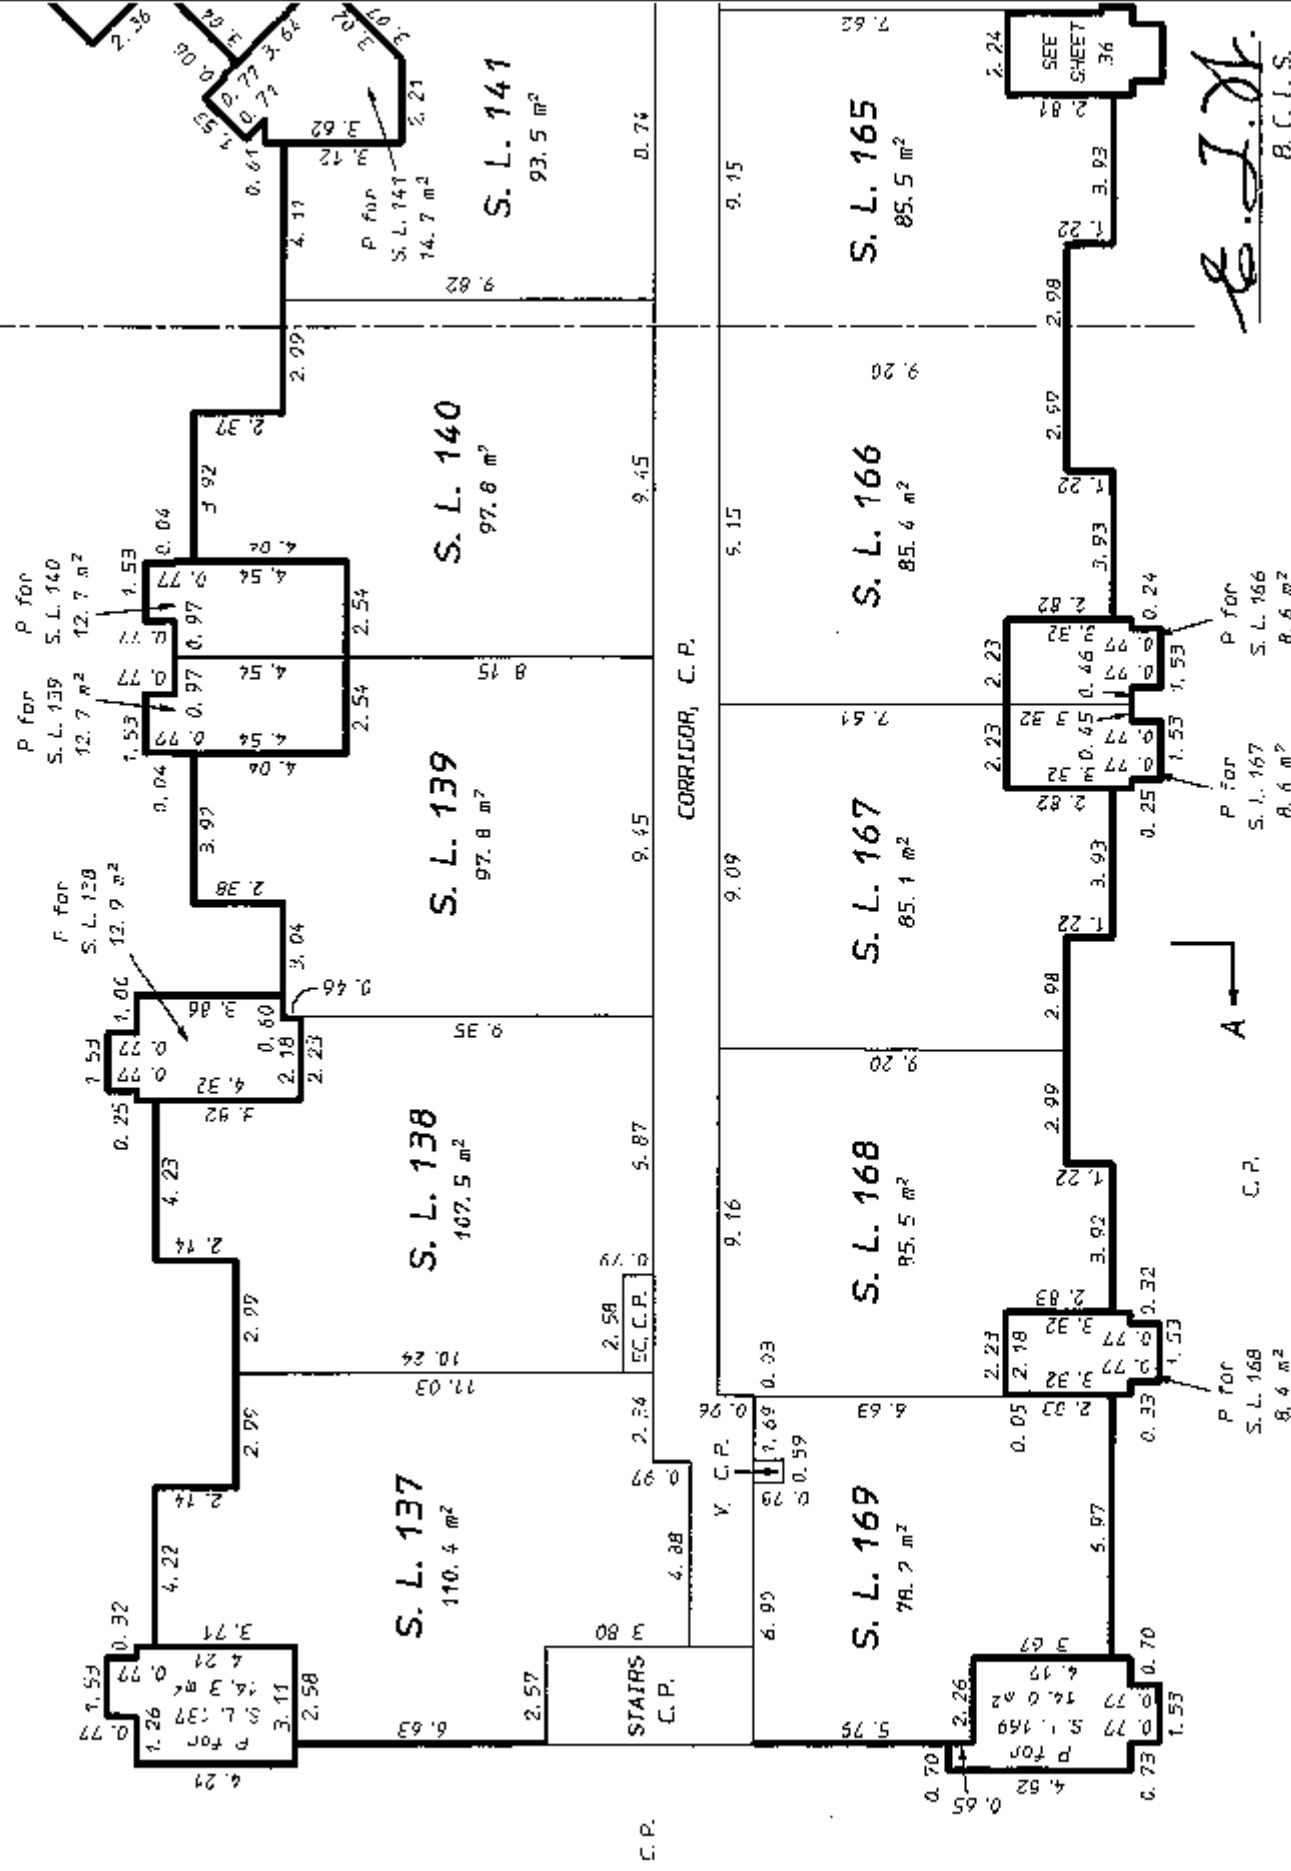

E. J. H.
B. C. I. S.

June 20th, 2007.

STR - 1:51

ORIGINAL

SHEET 36 OF 54 SHEETS


BUILDING B
FIRST FLOOR
STRATA LOTS 140 TO 145
AND 161 TO 166

STRATA PLAN BCS 2427

SCALE: 1:200



All distances are in metres and decimals thereof unless otherwise indicated

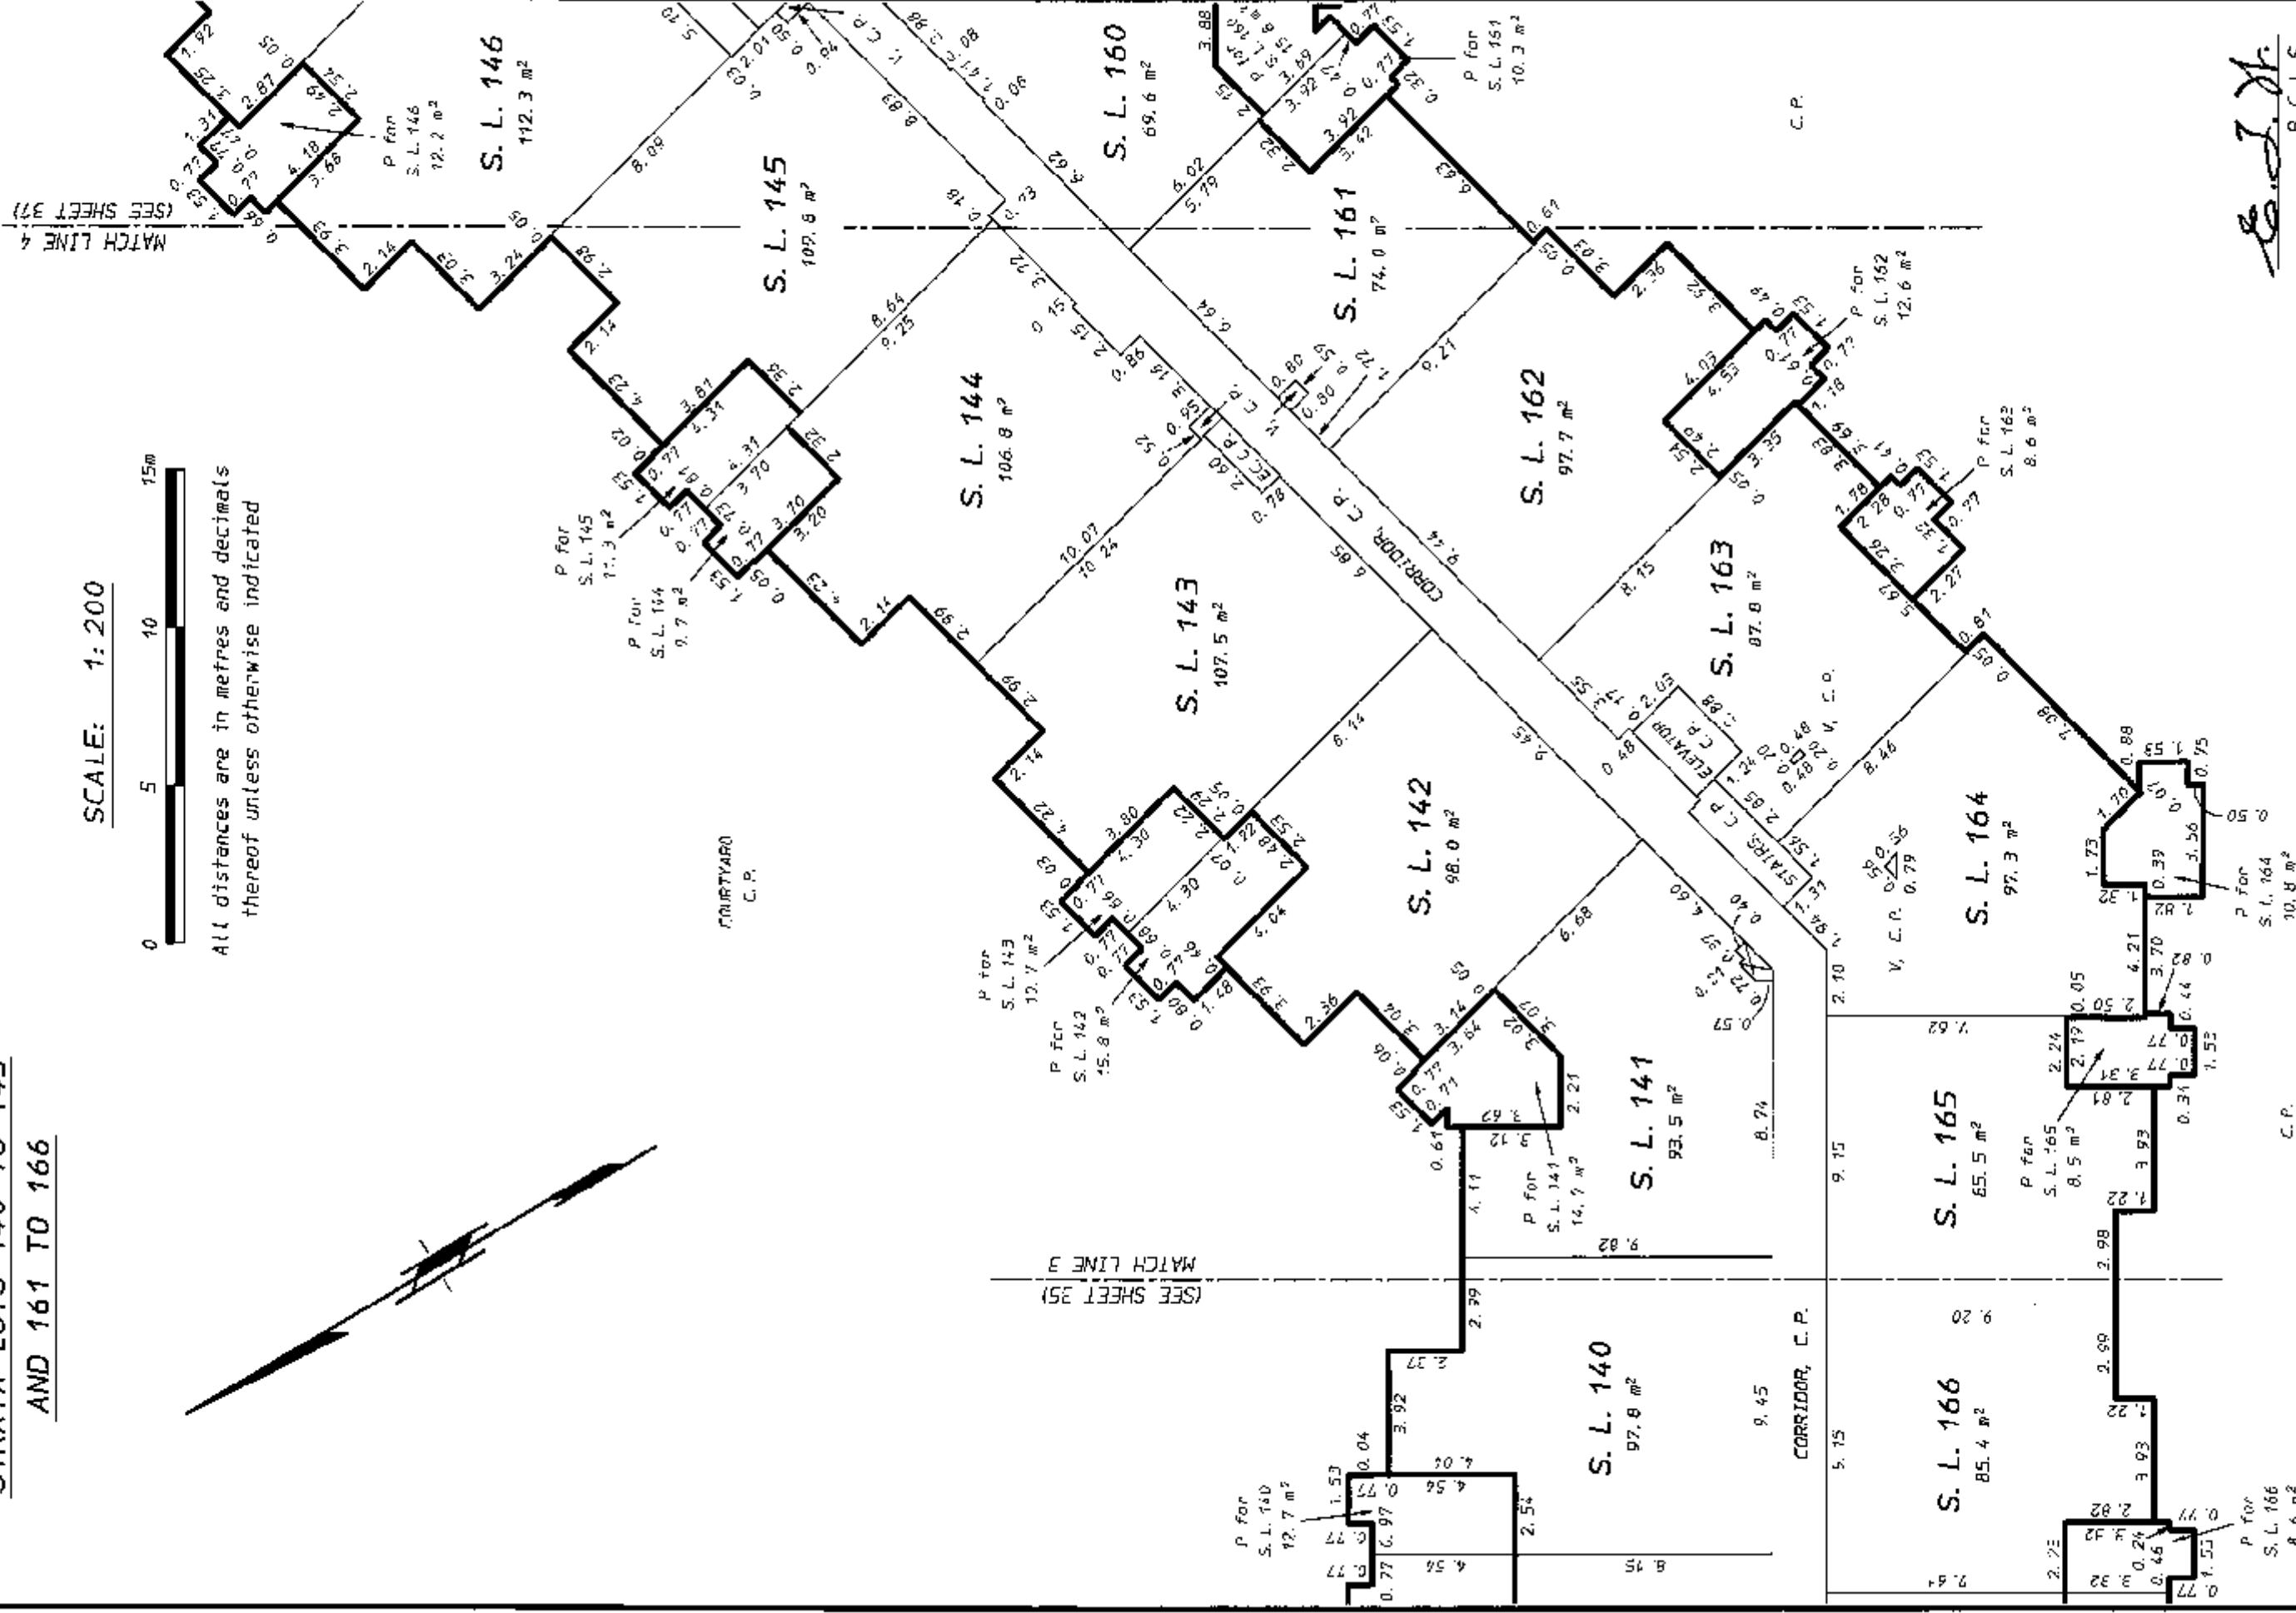

E. J. H.
B. C. L. S.

June 20th, 2007.

STR - 1151

ORIGINAL

SHEET 37 OF 54 SHEETS

BUILDING B
FIRST FLOOR


STRATA PLAN BCS 2427

STRATA LOTS 145 TO 151
AND 156 TO 161

SCALE: 1:200



All distances are in metres and decimals
thereof unless otherwise indicated

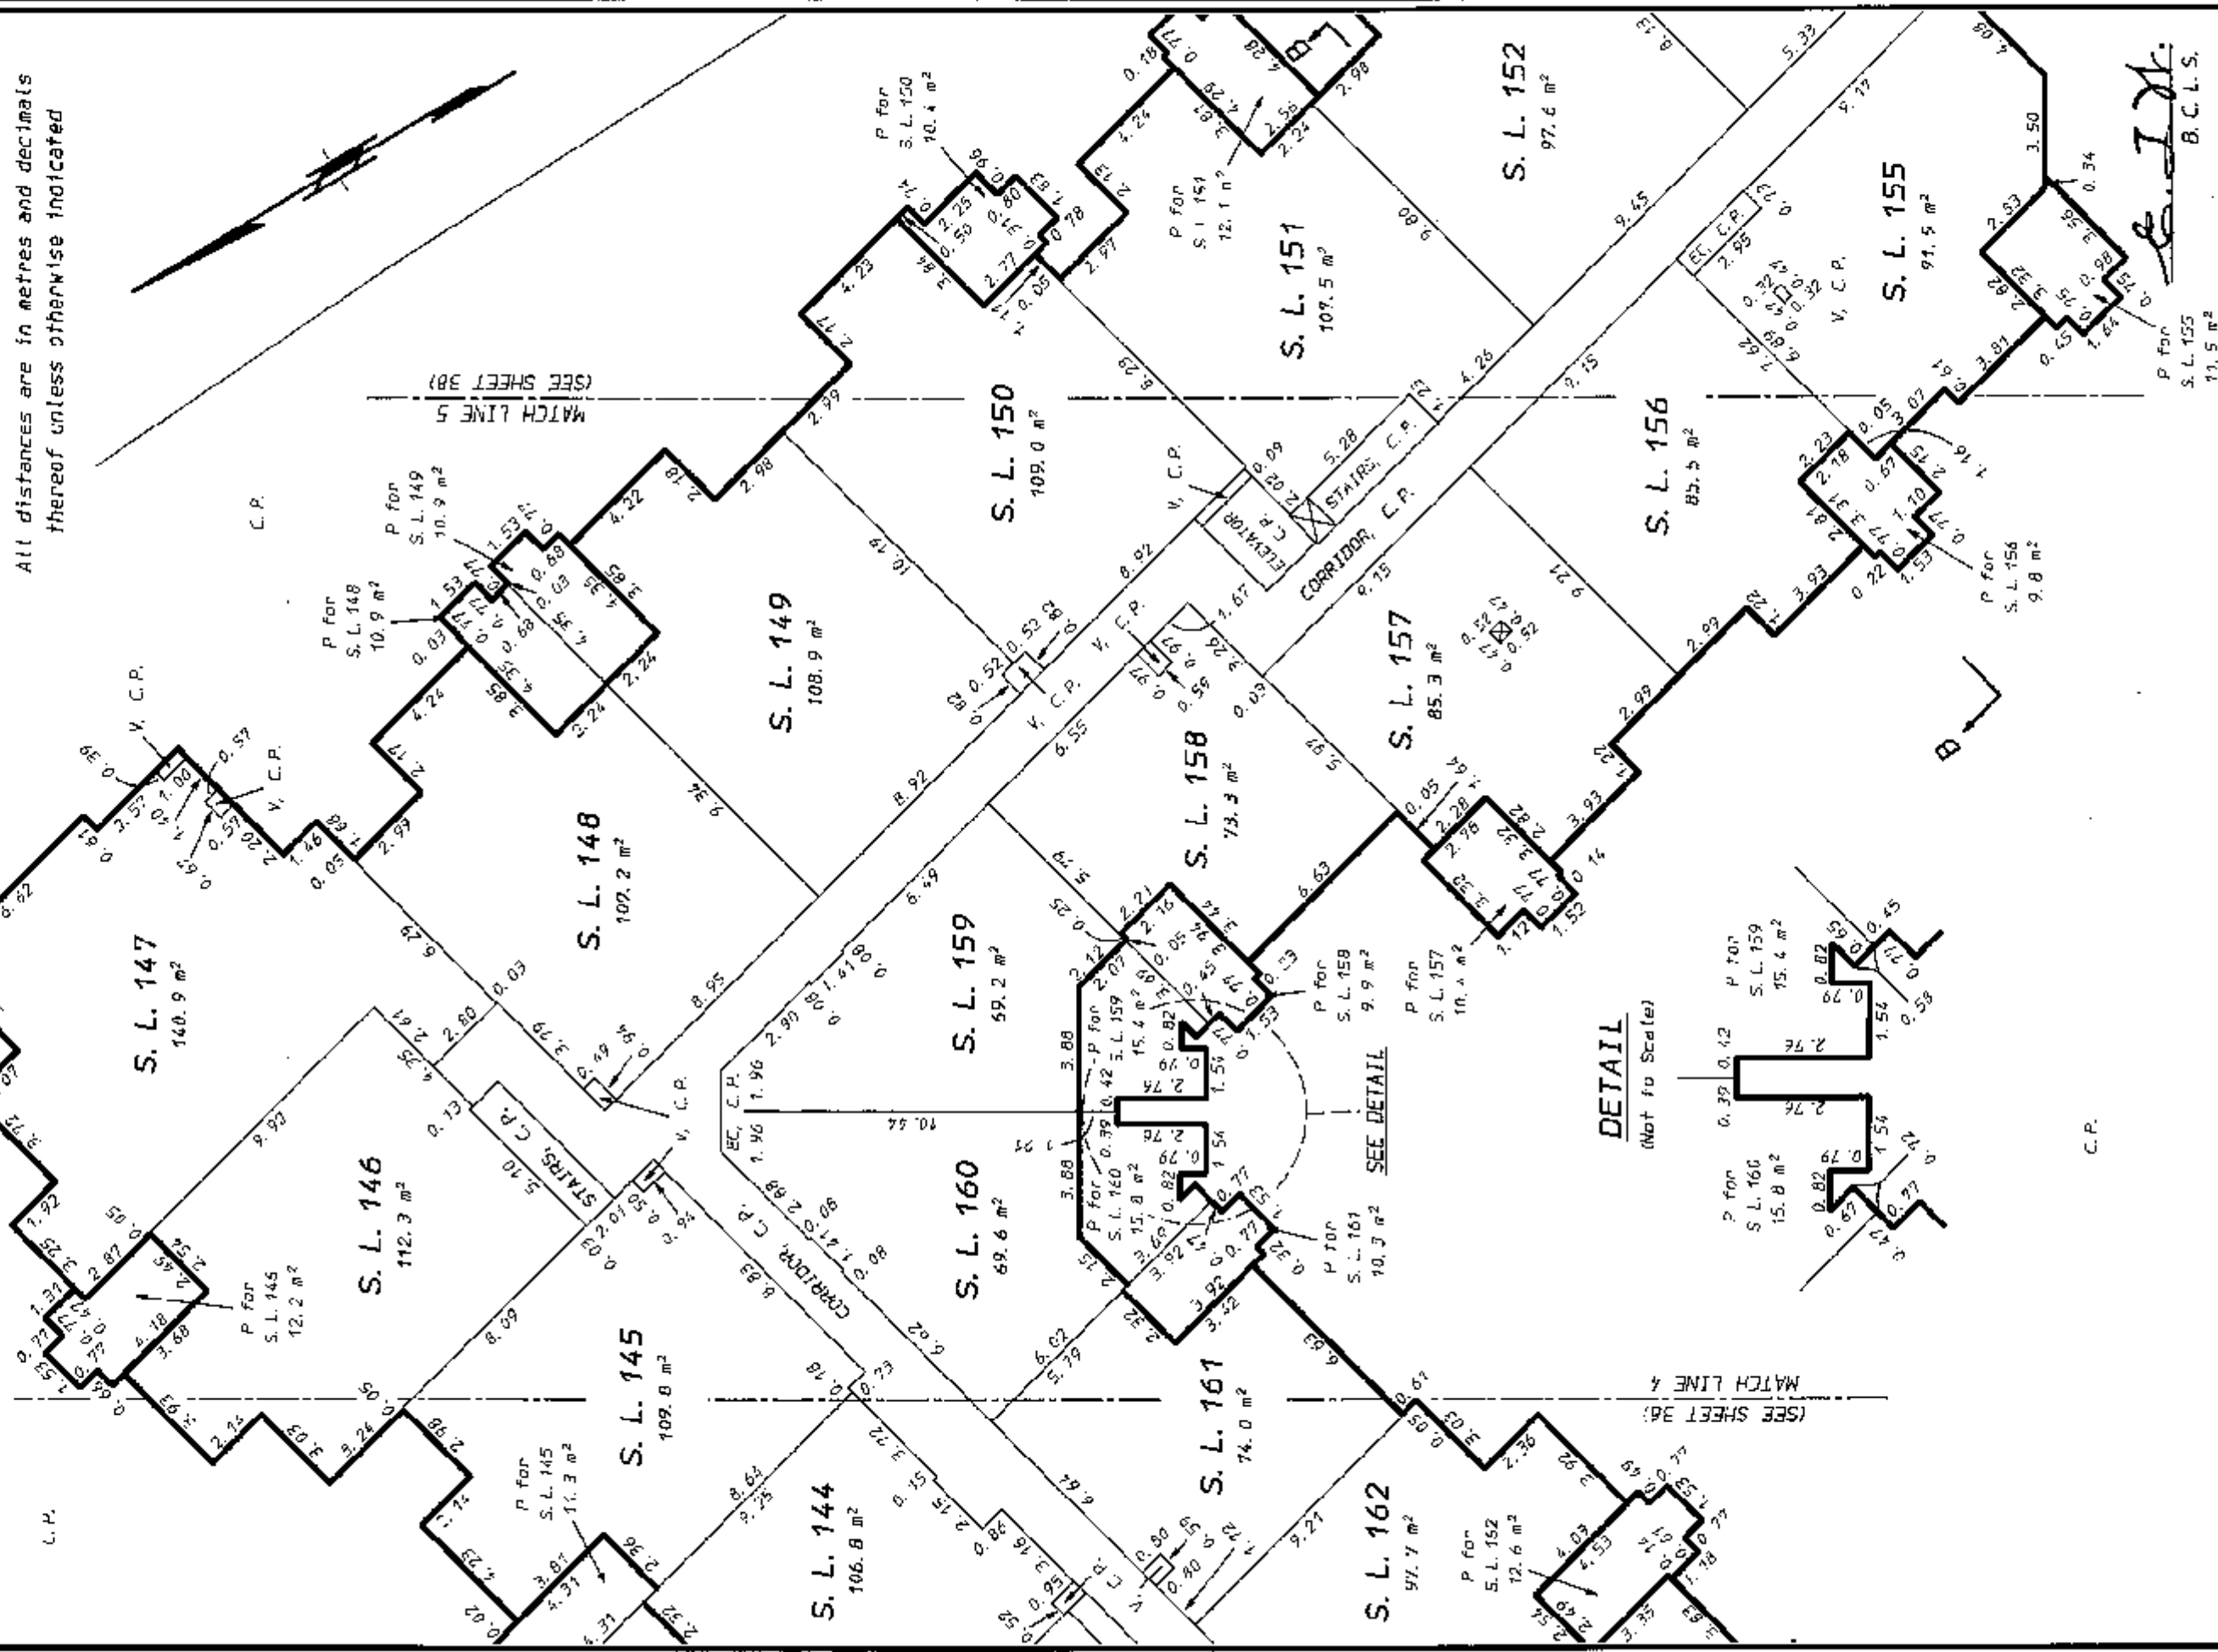

STR - 1151

June 20th, 2007.

ORIGINAL

SHEET 38 OF 54 SHEETS


BUILDING B
FIRST FLOOR
STRATA LOTS 150 TO 156

STRATA PLAN BCS 2427

SCALE: 1:200



All distances are in metres and decimals
thereof unless otherwise indicated

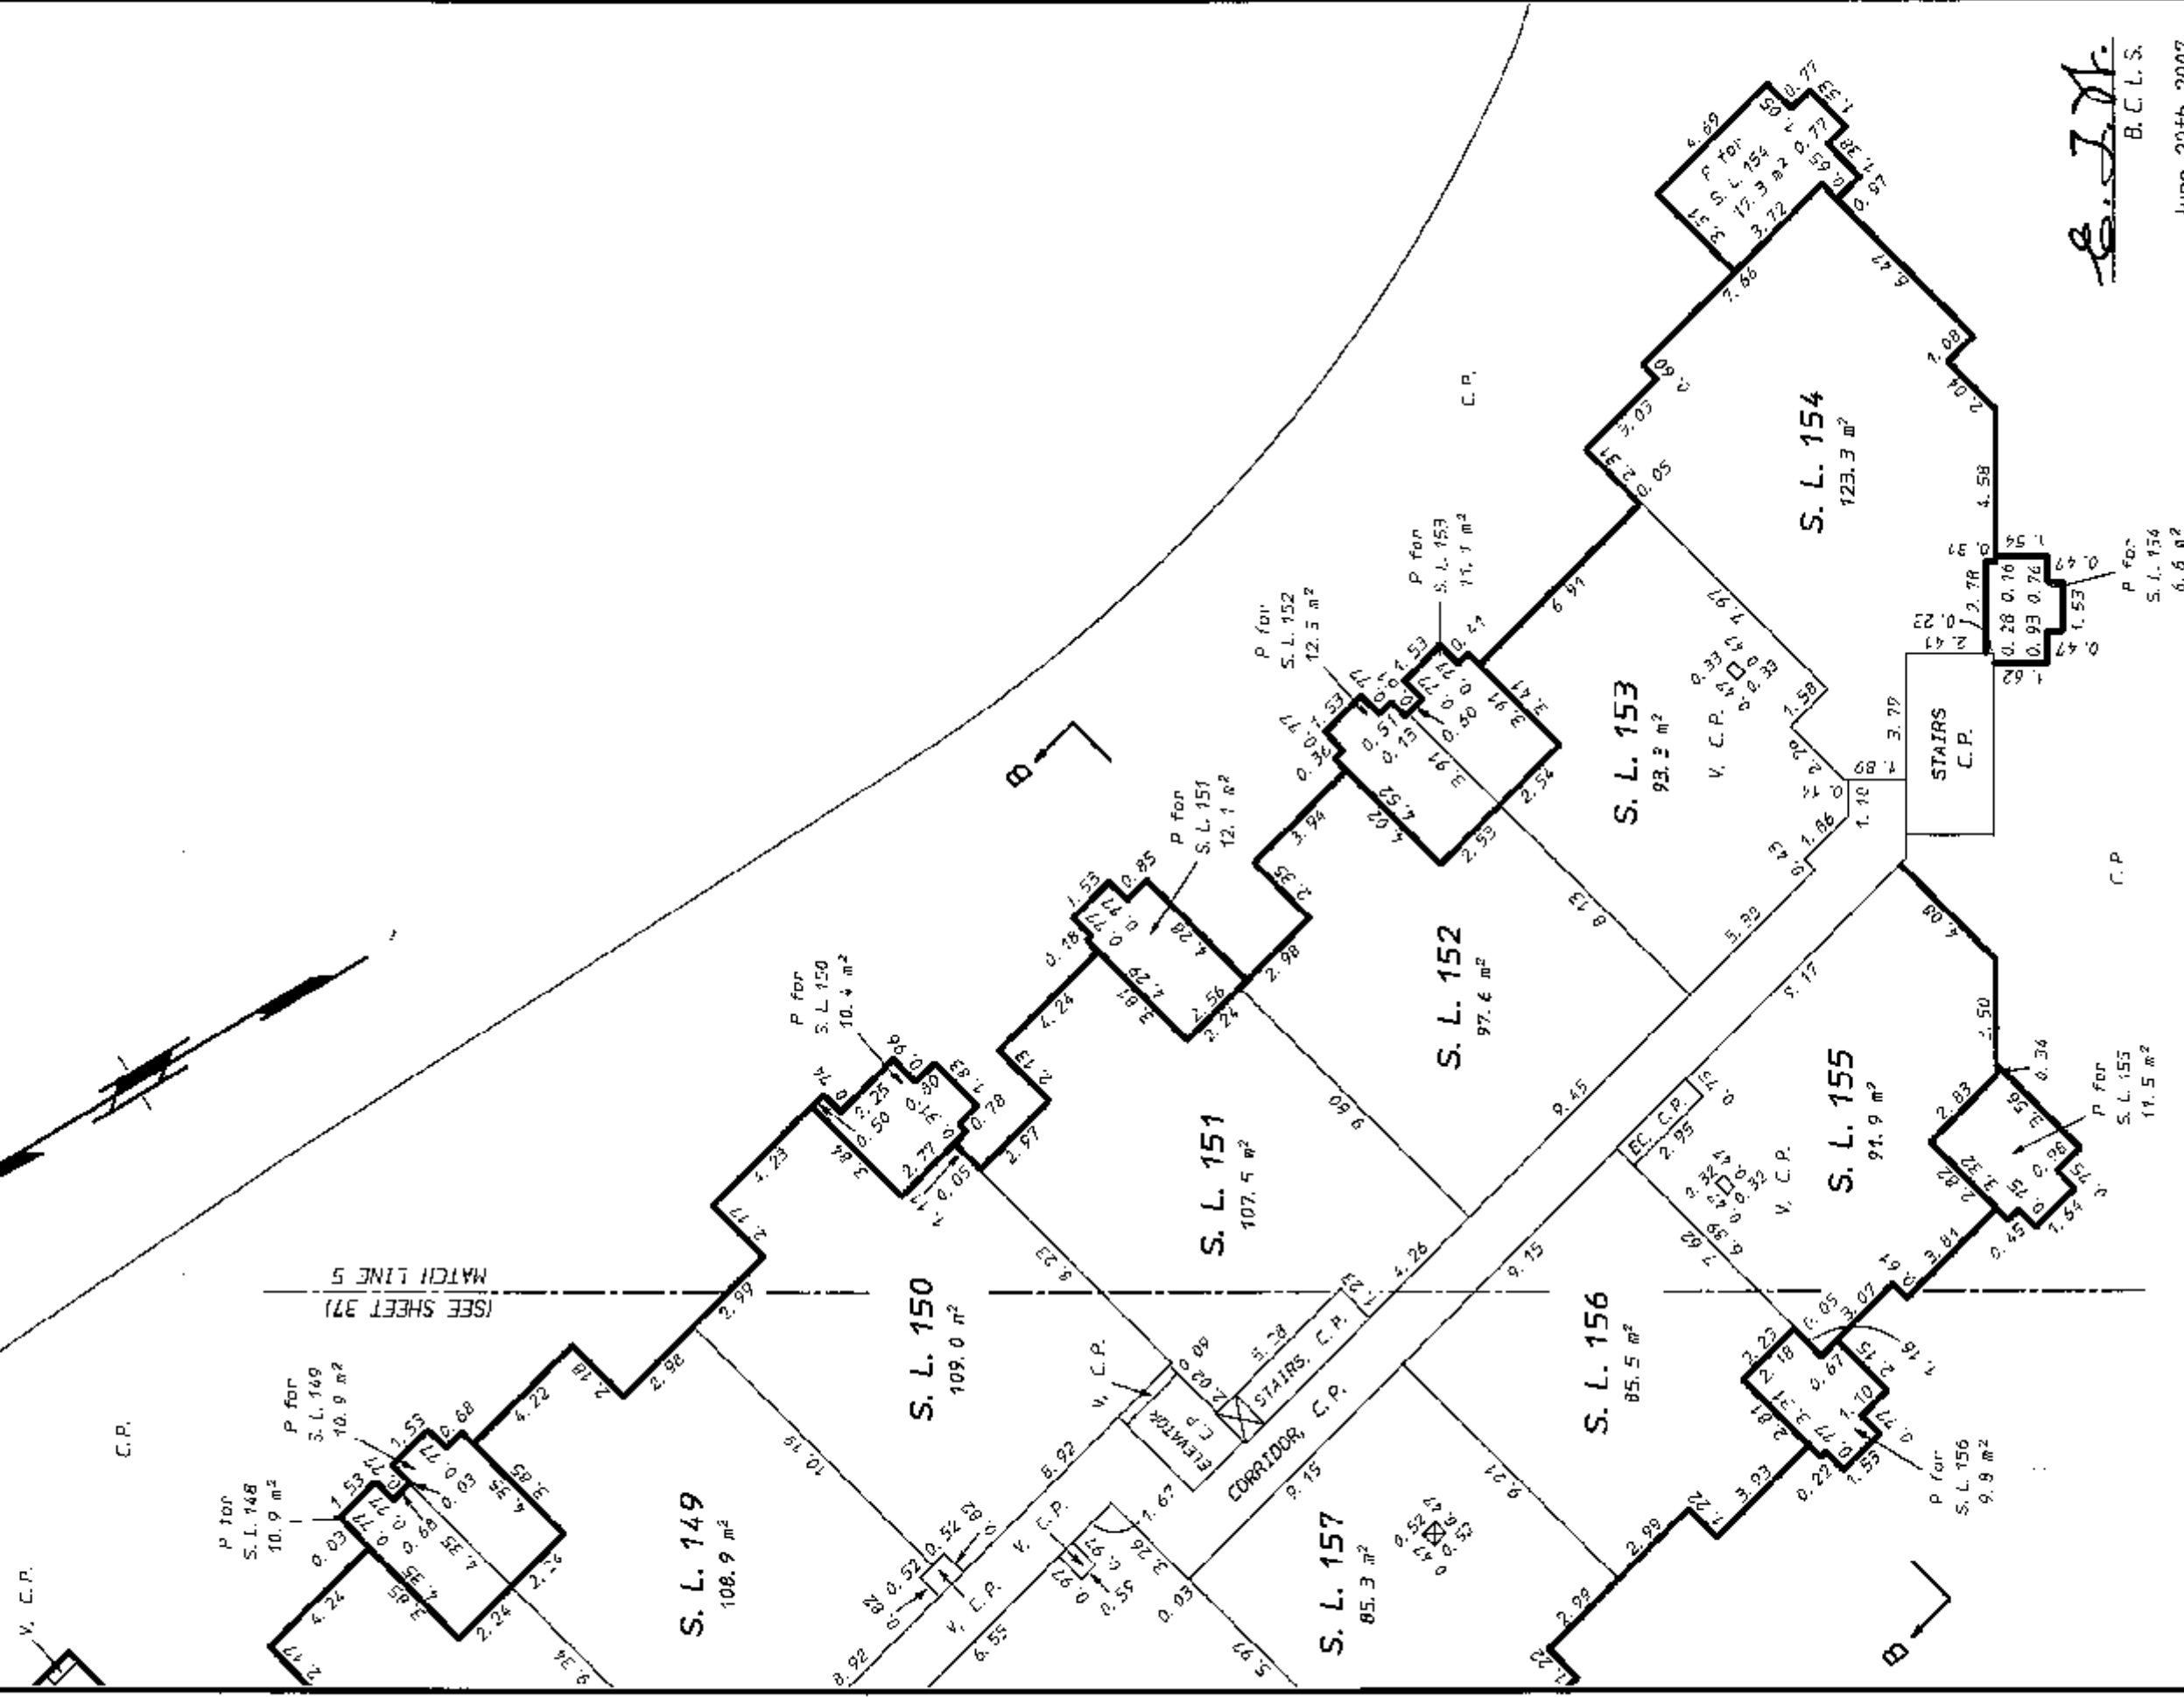

E. J. H.
B.C.L.S.

June 29th, 2007.

STR - 1151

ORIGINAL

BUILDING B
SECOND FLOOR
STRATA LOTS 170 TO 173
AND 198 TO 202


SHEET 39 OF 54 SHEETS

STRATA PLAN BCS 2427

SCALE: 1:200



All distances are in metres and decimals thereof unless otherwise indicated

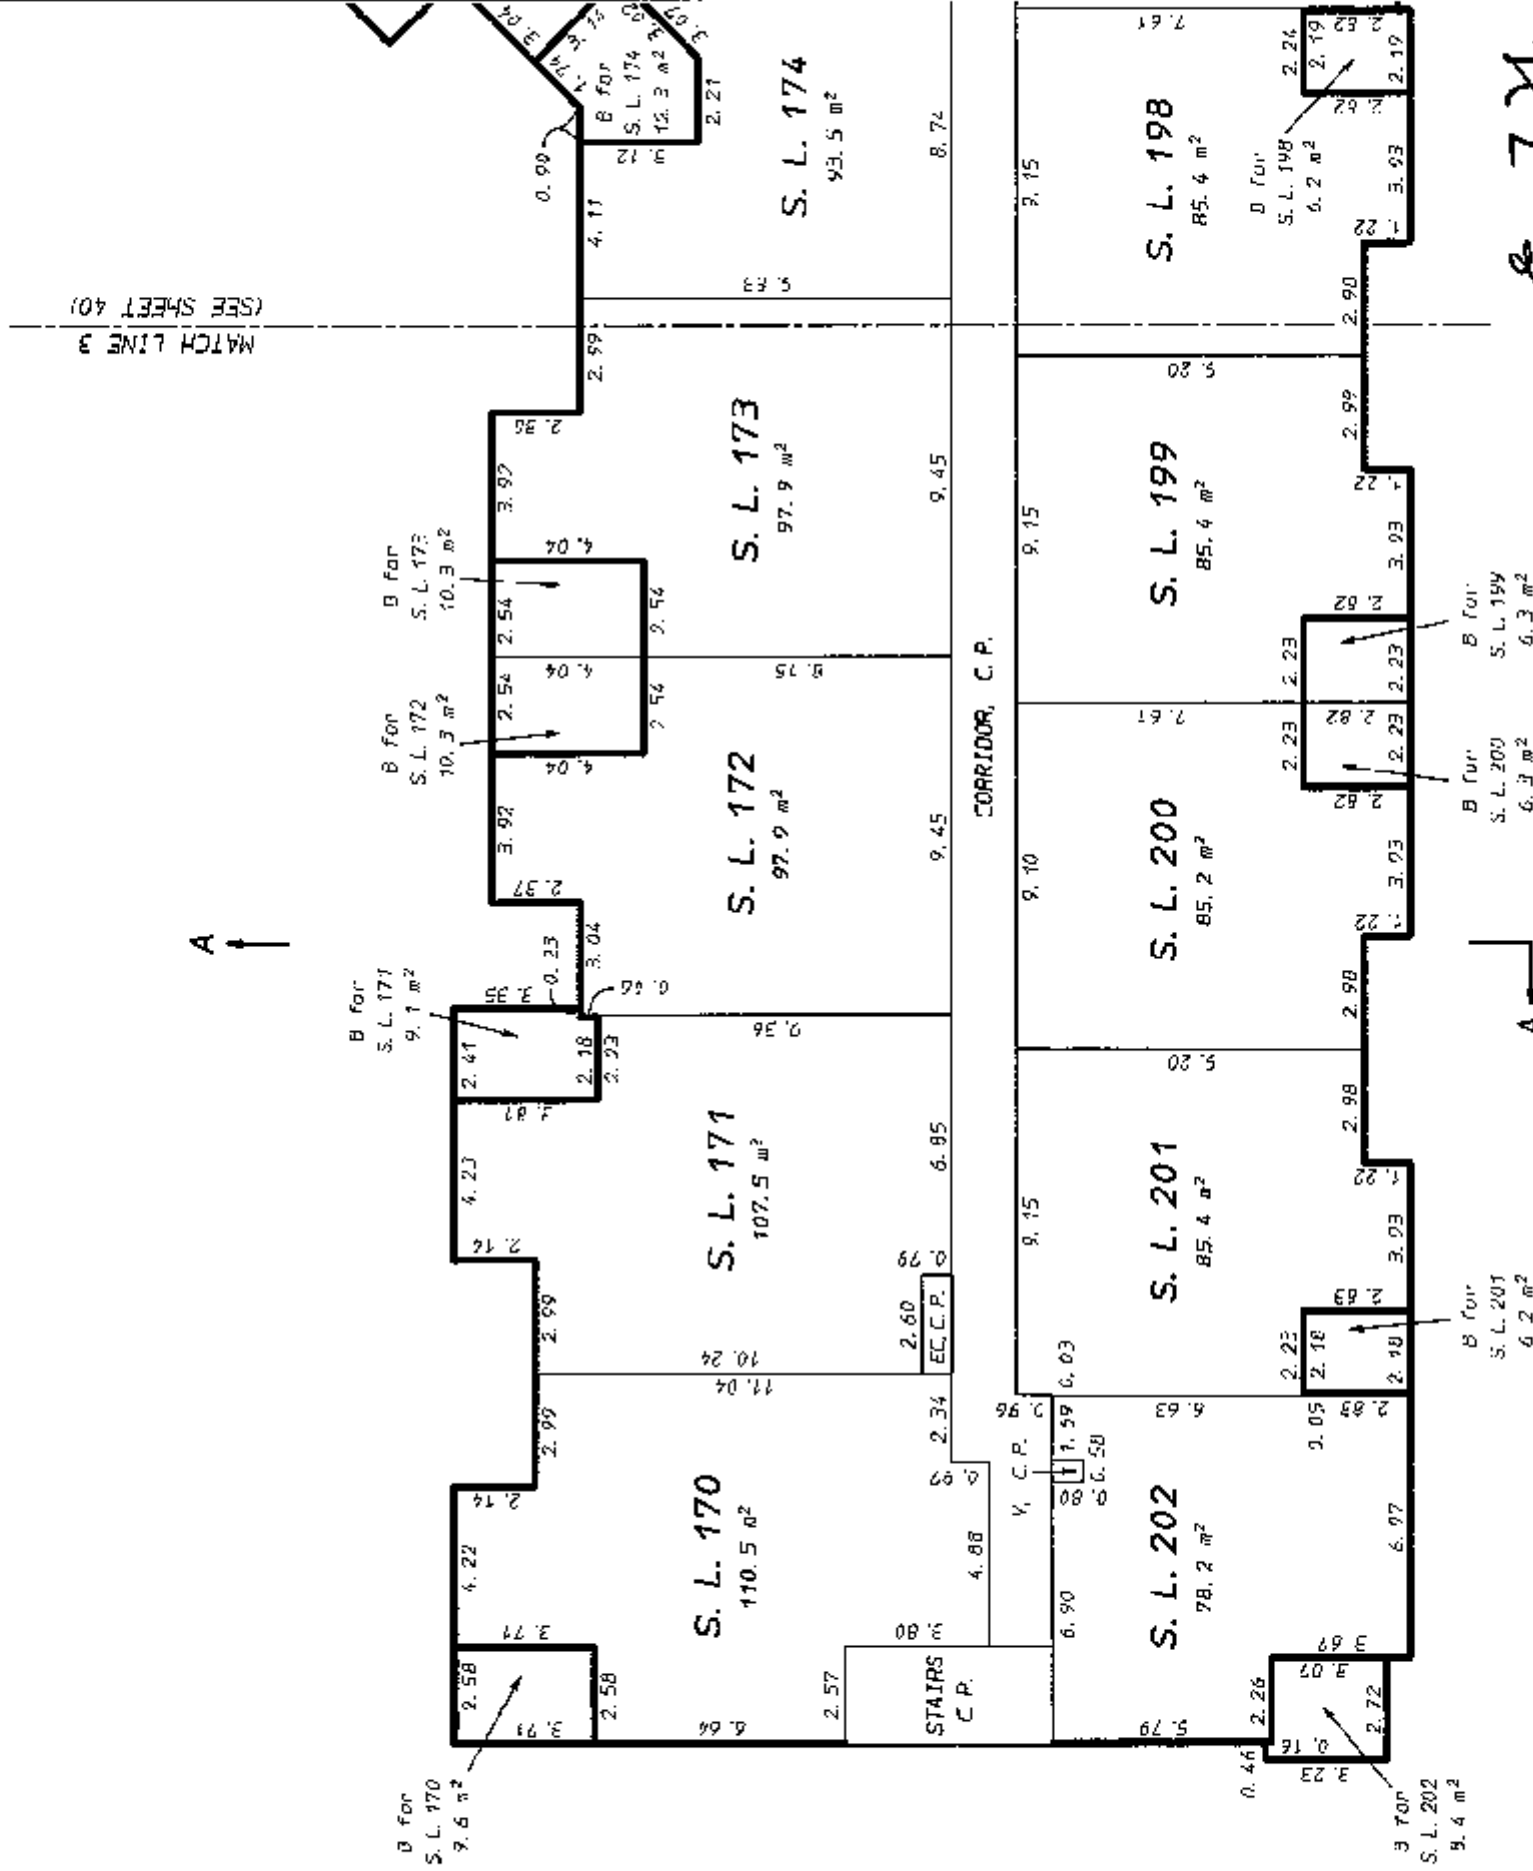

E. J. H.
B. C. L. S.

ORIGINAL

BUILDING B
SECOND FLOOR
STRATA LOTS 173 TO 178
AND 194 TO 199


SHEET 10 OF 54 SHEETS

STRATA PLAN BCS 2427

SCALE: 1:200



All distances are in metres and decimals thereof unless otherwise indicated

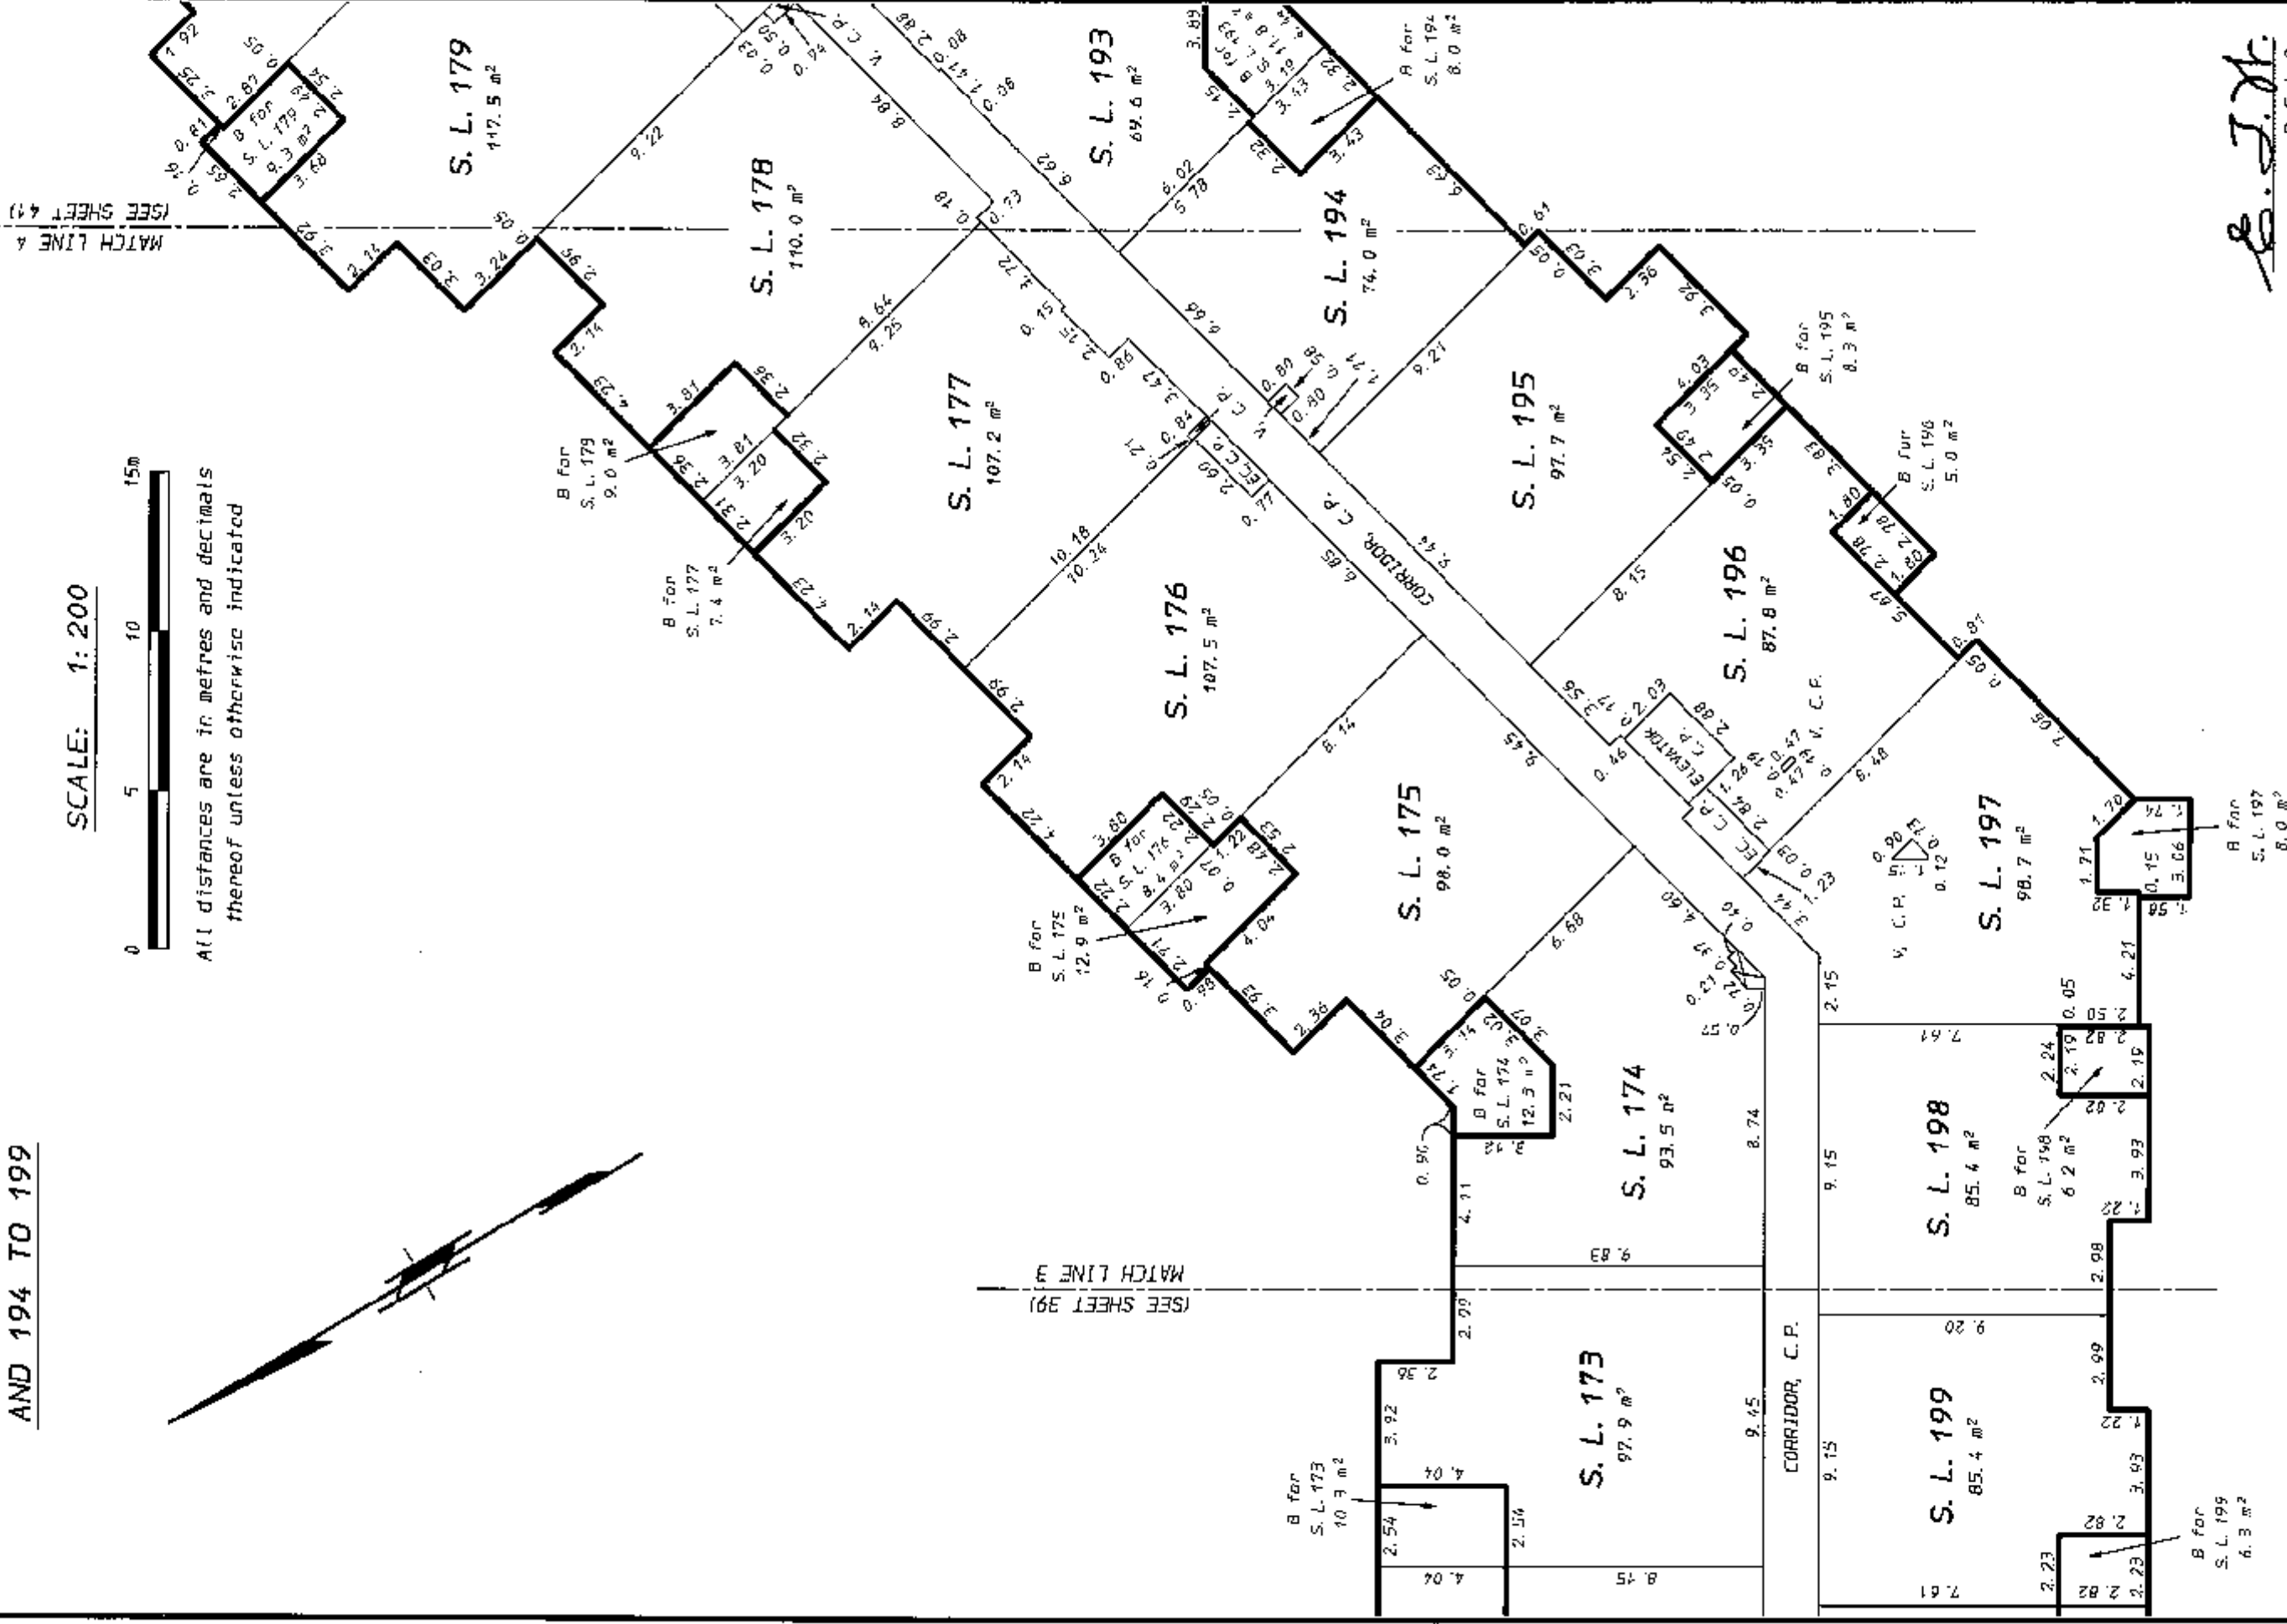

E. J. H.
 B. C. L. S.

ORIGINAL

SHEET 41 OF 54 SHEETS


BUILDING B
SECOND FLOOR
 STRATA LOTS 178 TO 184
 AND 189 TO 194

STRATA PLAN BCS 2427

SCALE: 1:200



All distances are in metres and decimals
 thereof unless otherwise indicated

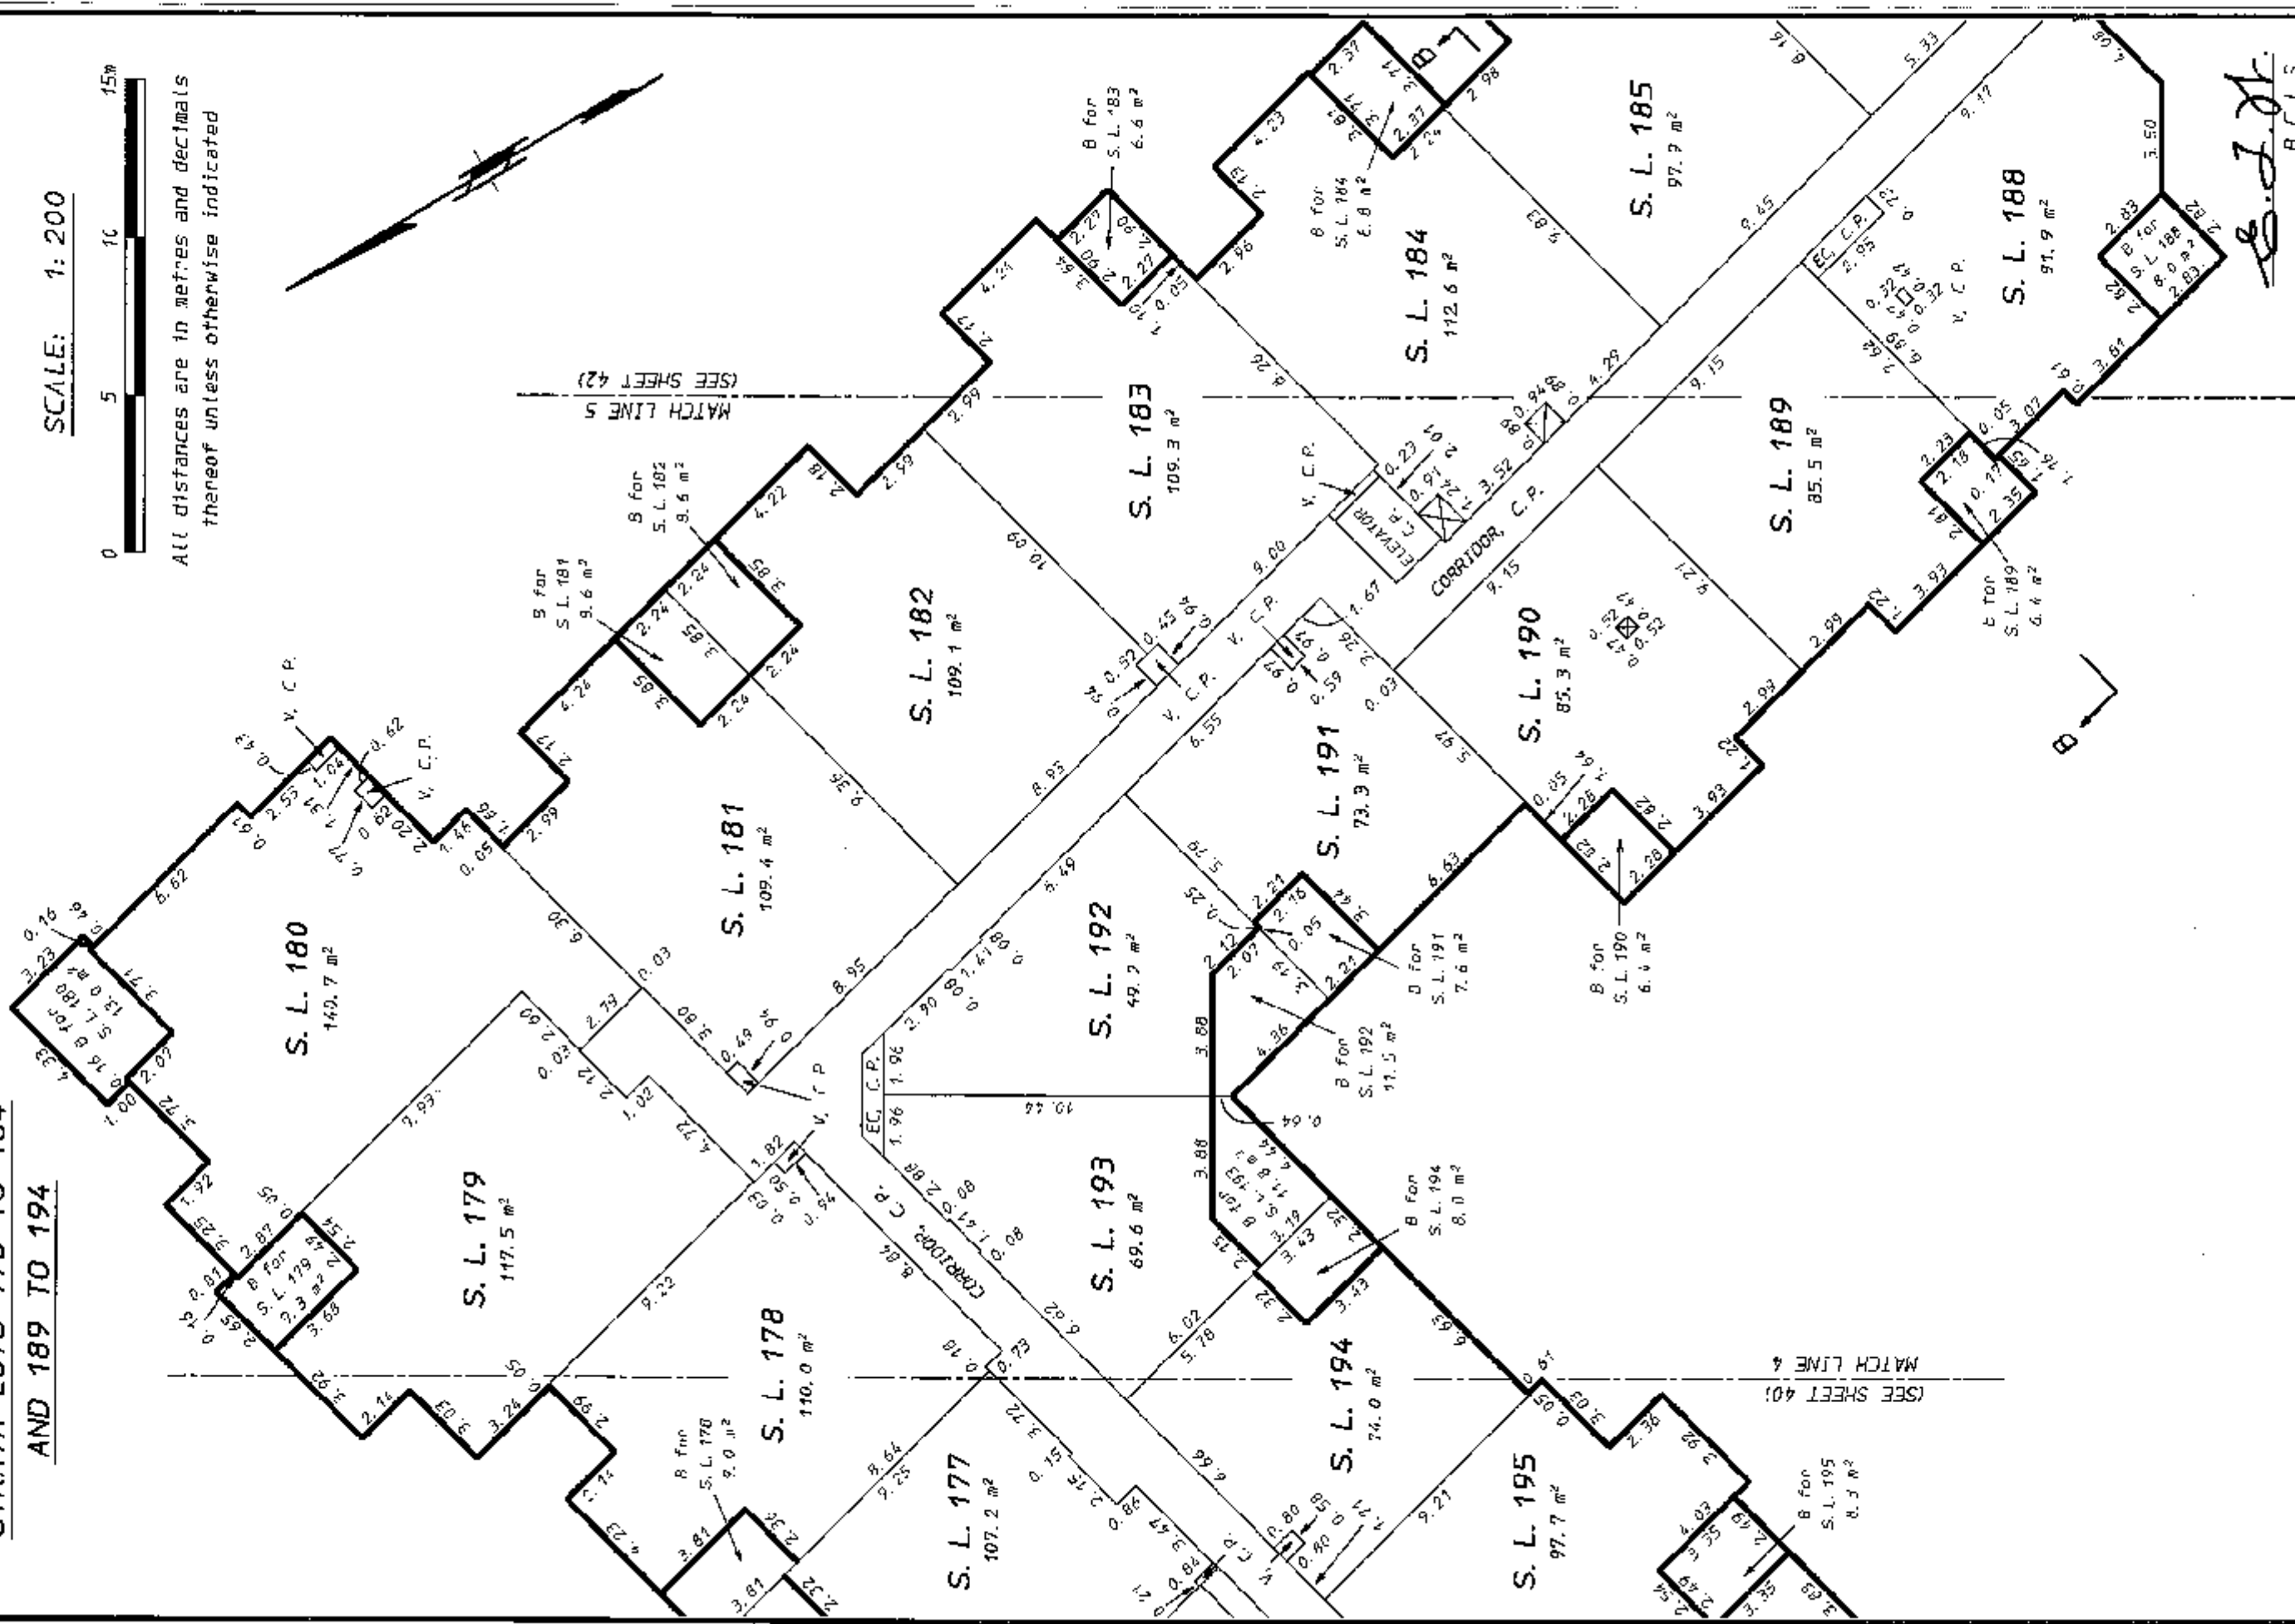

STR - 1151

June 20th, 2007.

E.J.H.
 B.C.L.S.

ORIGINAL

SHEET 42 OF 54 SHEETS


BUILDING B
SECOND FLOOR
STRATA LOTS 183 TO 189

STRATA PLAN BCS 2427

SCALE: 1:200



All distances are in metres and decimals
thereof unless otherwise indicated

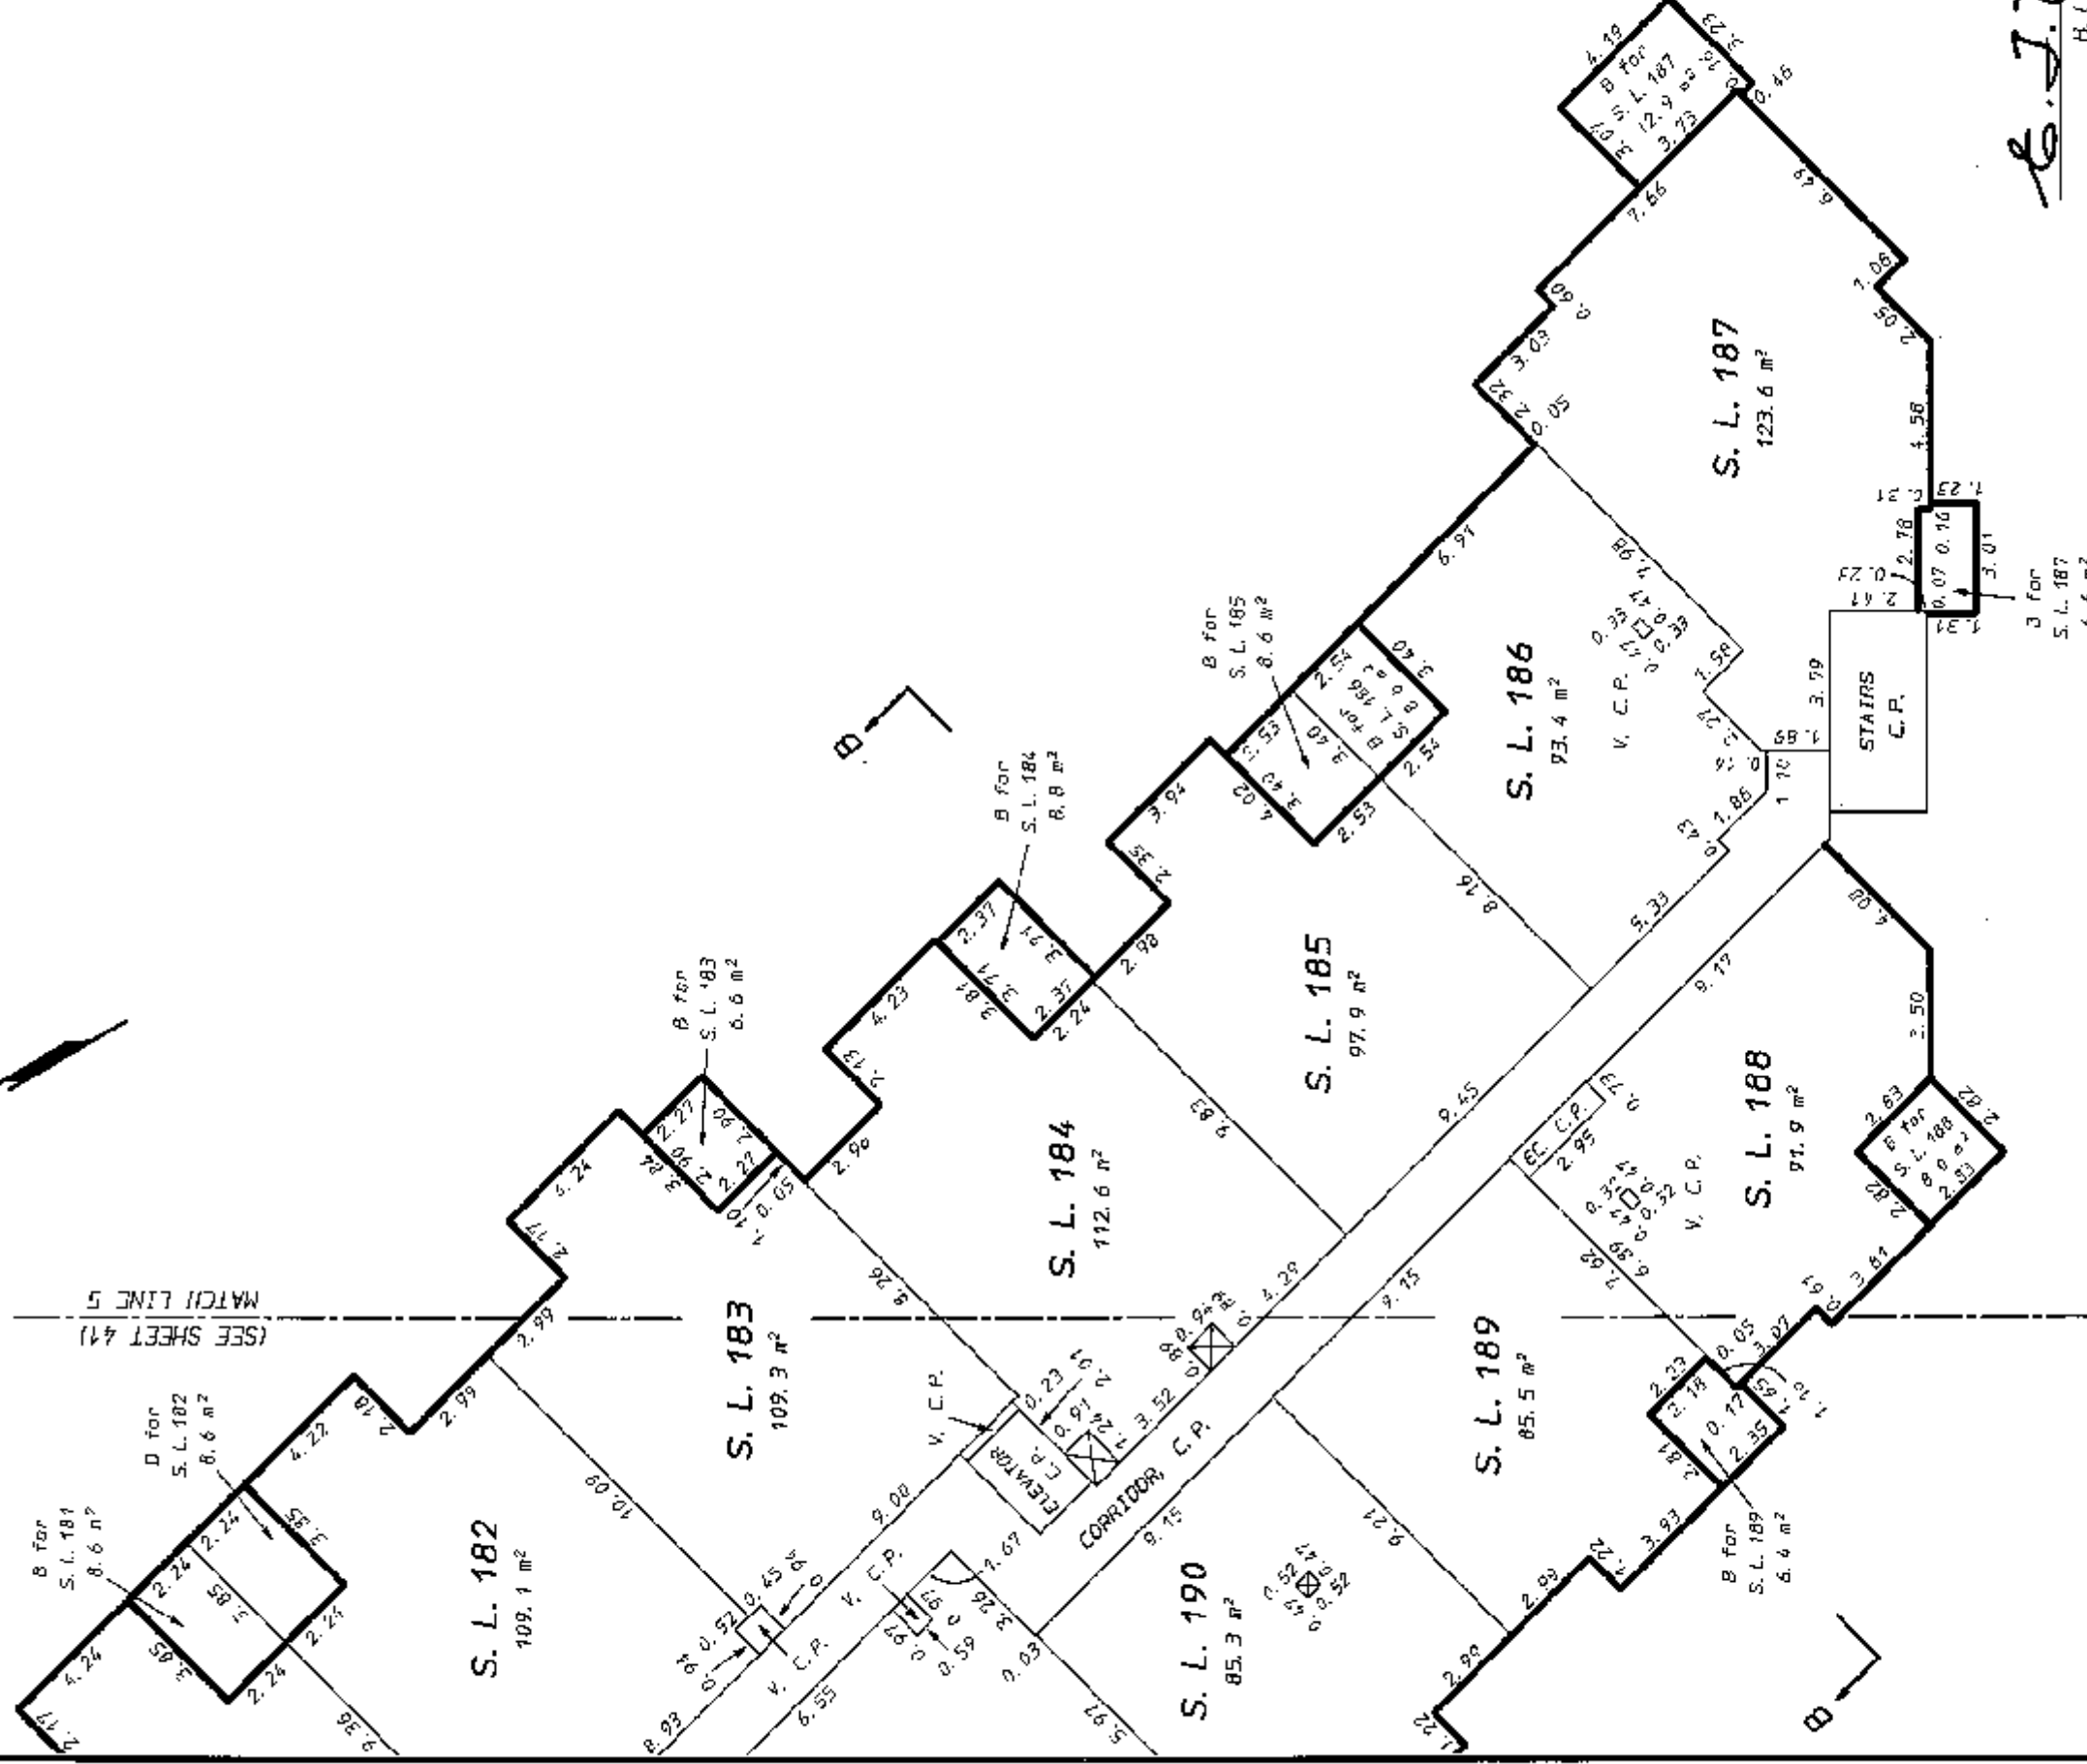

STR ... 1151

E.J.H.
B.L.L.S.

June 20th, 2007.

ORIGINAL

BUILDING B
THIRD FLOOR
STRATA LOTS 203 TO 206
AND 231 TO 235


SHEET 43 OF 54 SHEETS

STRATA PLAN BCS 2427

SCALE: 1:200




All distances are in metres and decimals
thereof unless otherwise indicated

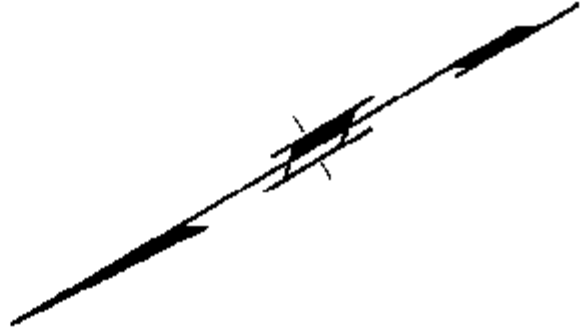

MATCH LINE 3
(SEE SHEET 44)

A

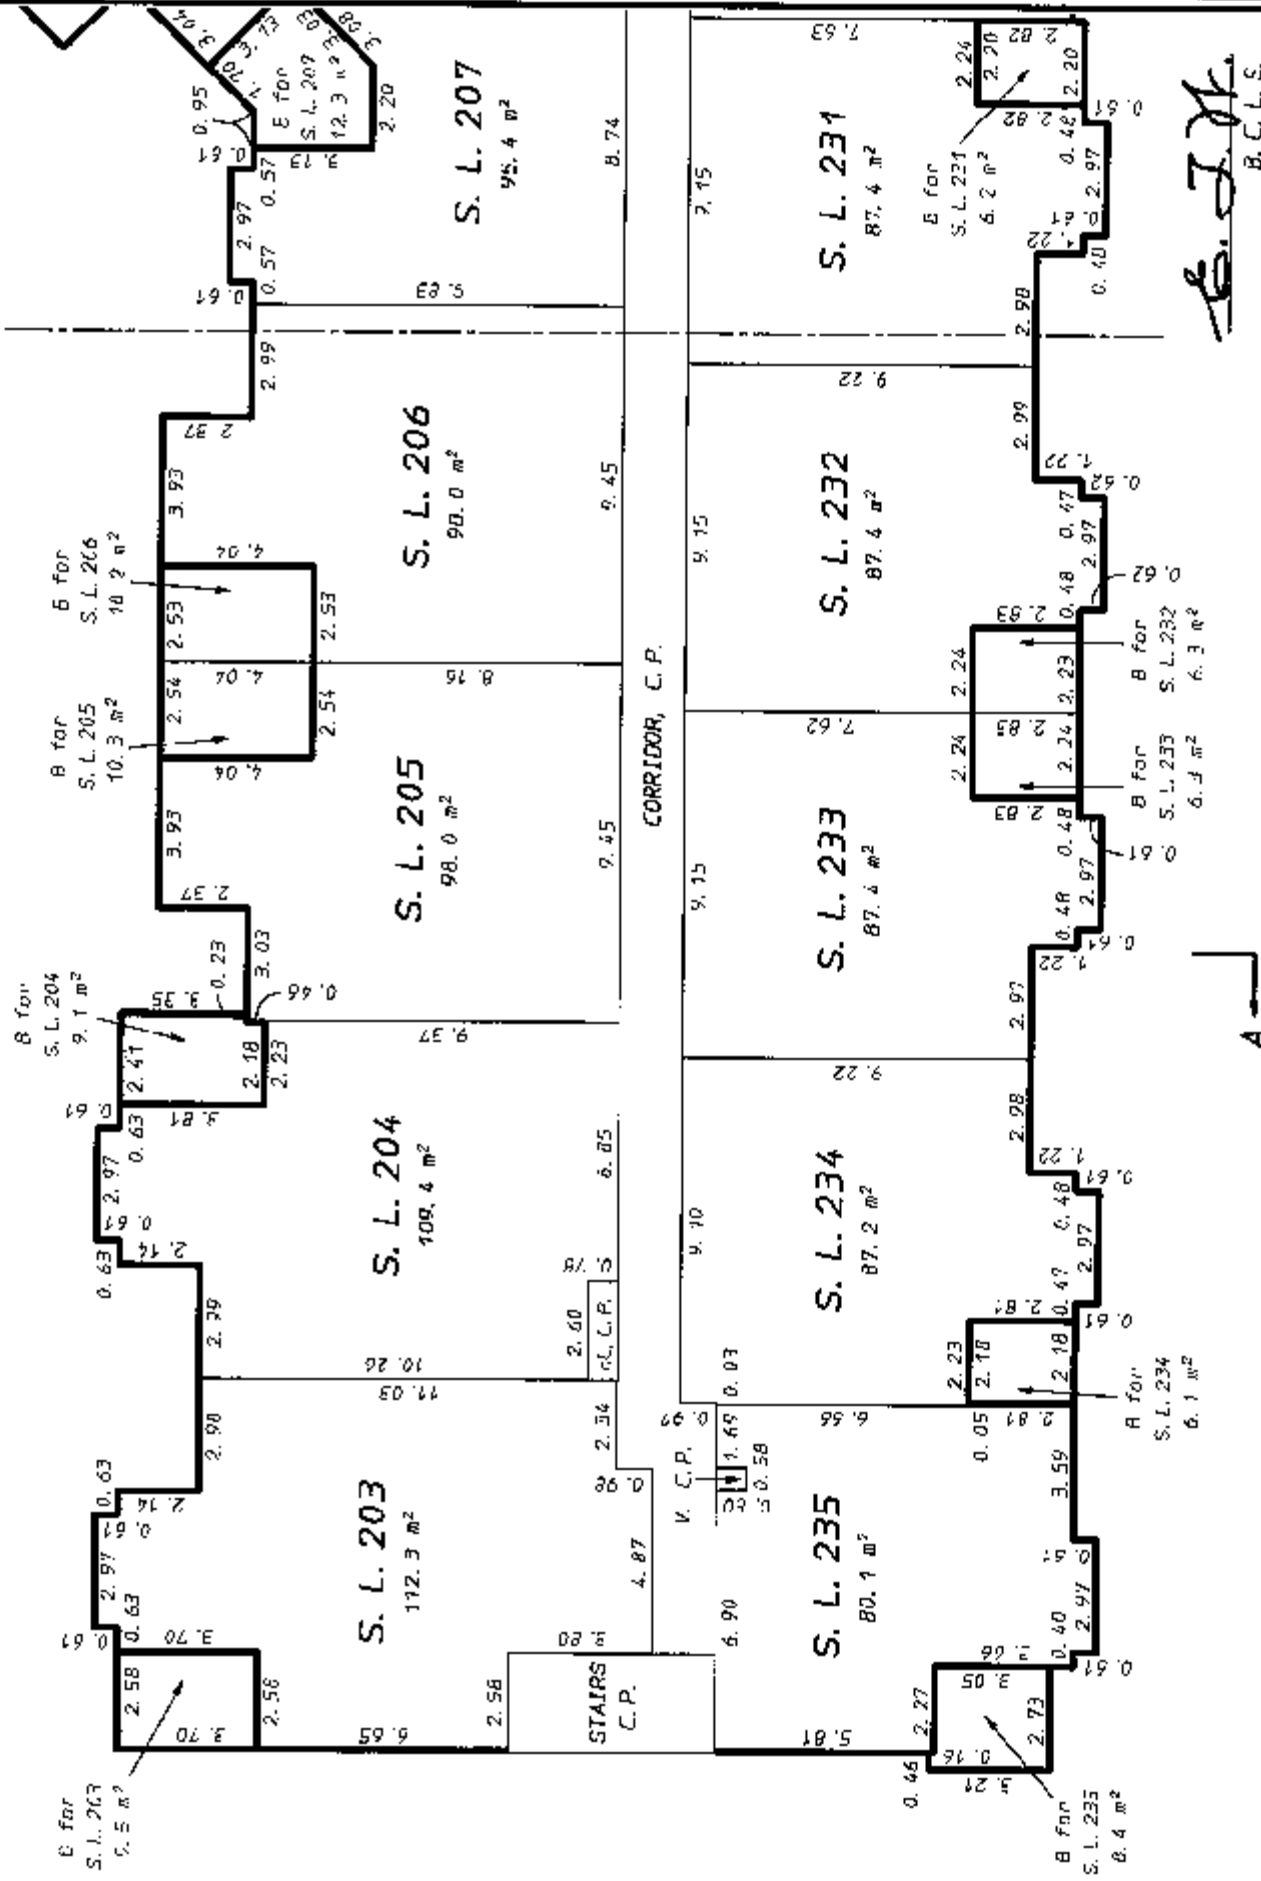

E. J. H.
B.C.L.S.

BUILDING B
THIRD FLOOR
 STRATA LOTS 206 TO 211
 AND 227 TO 232


SHEET 44 OF 54 SHEETS

STRATA PLAN BCS 2427

SCALE: 1:200



All distances are in metres and decimals
 thereof unless otherwise indicated

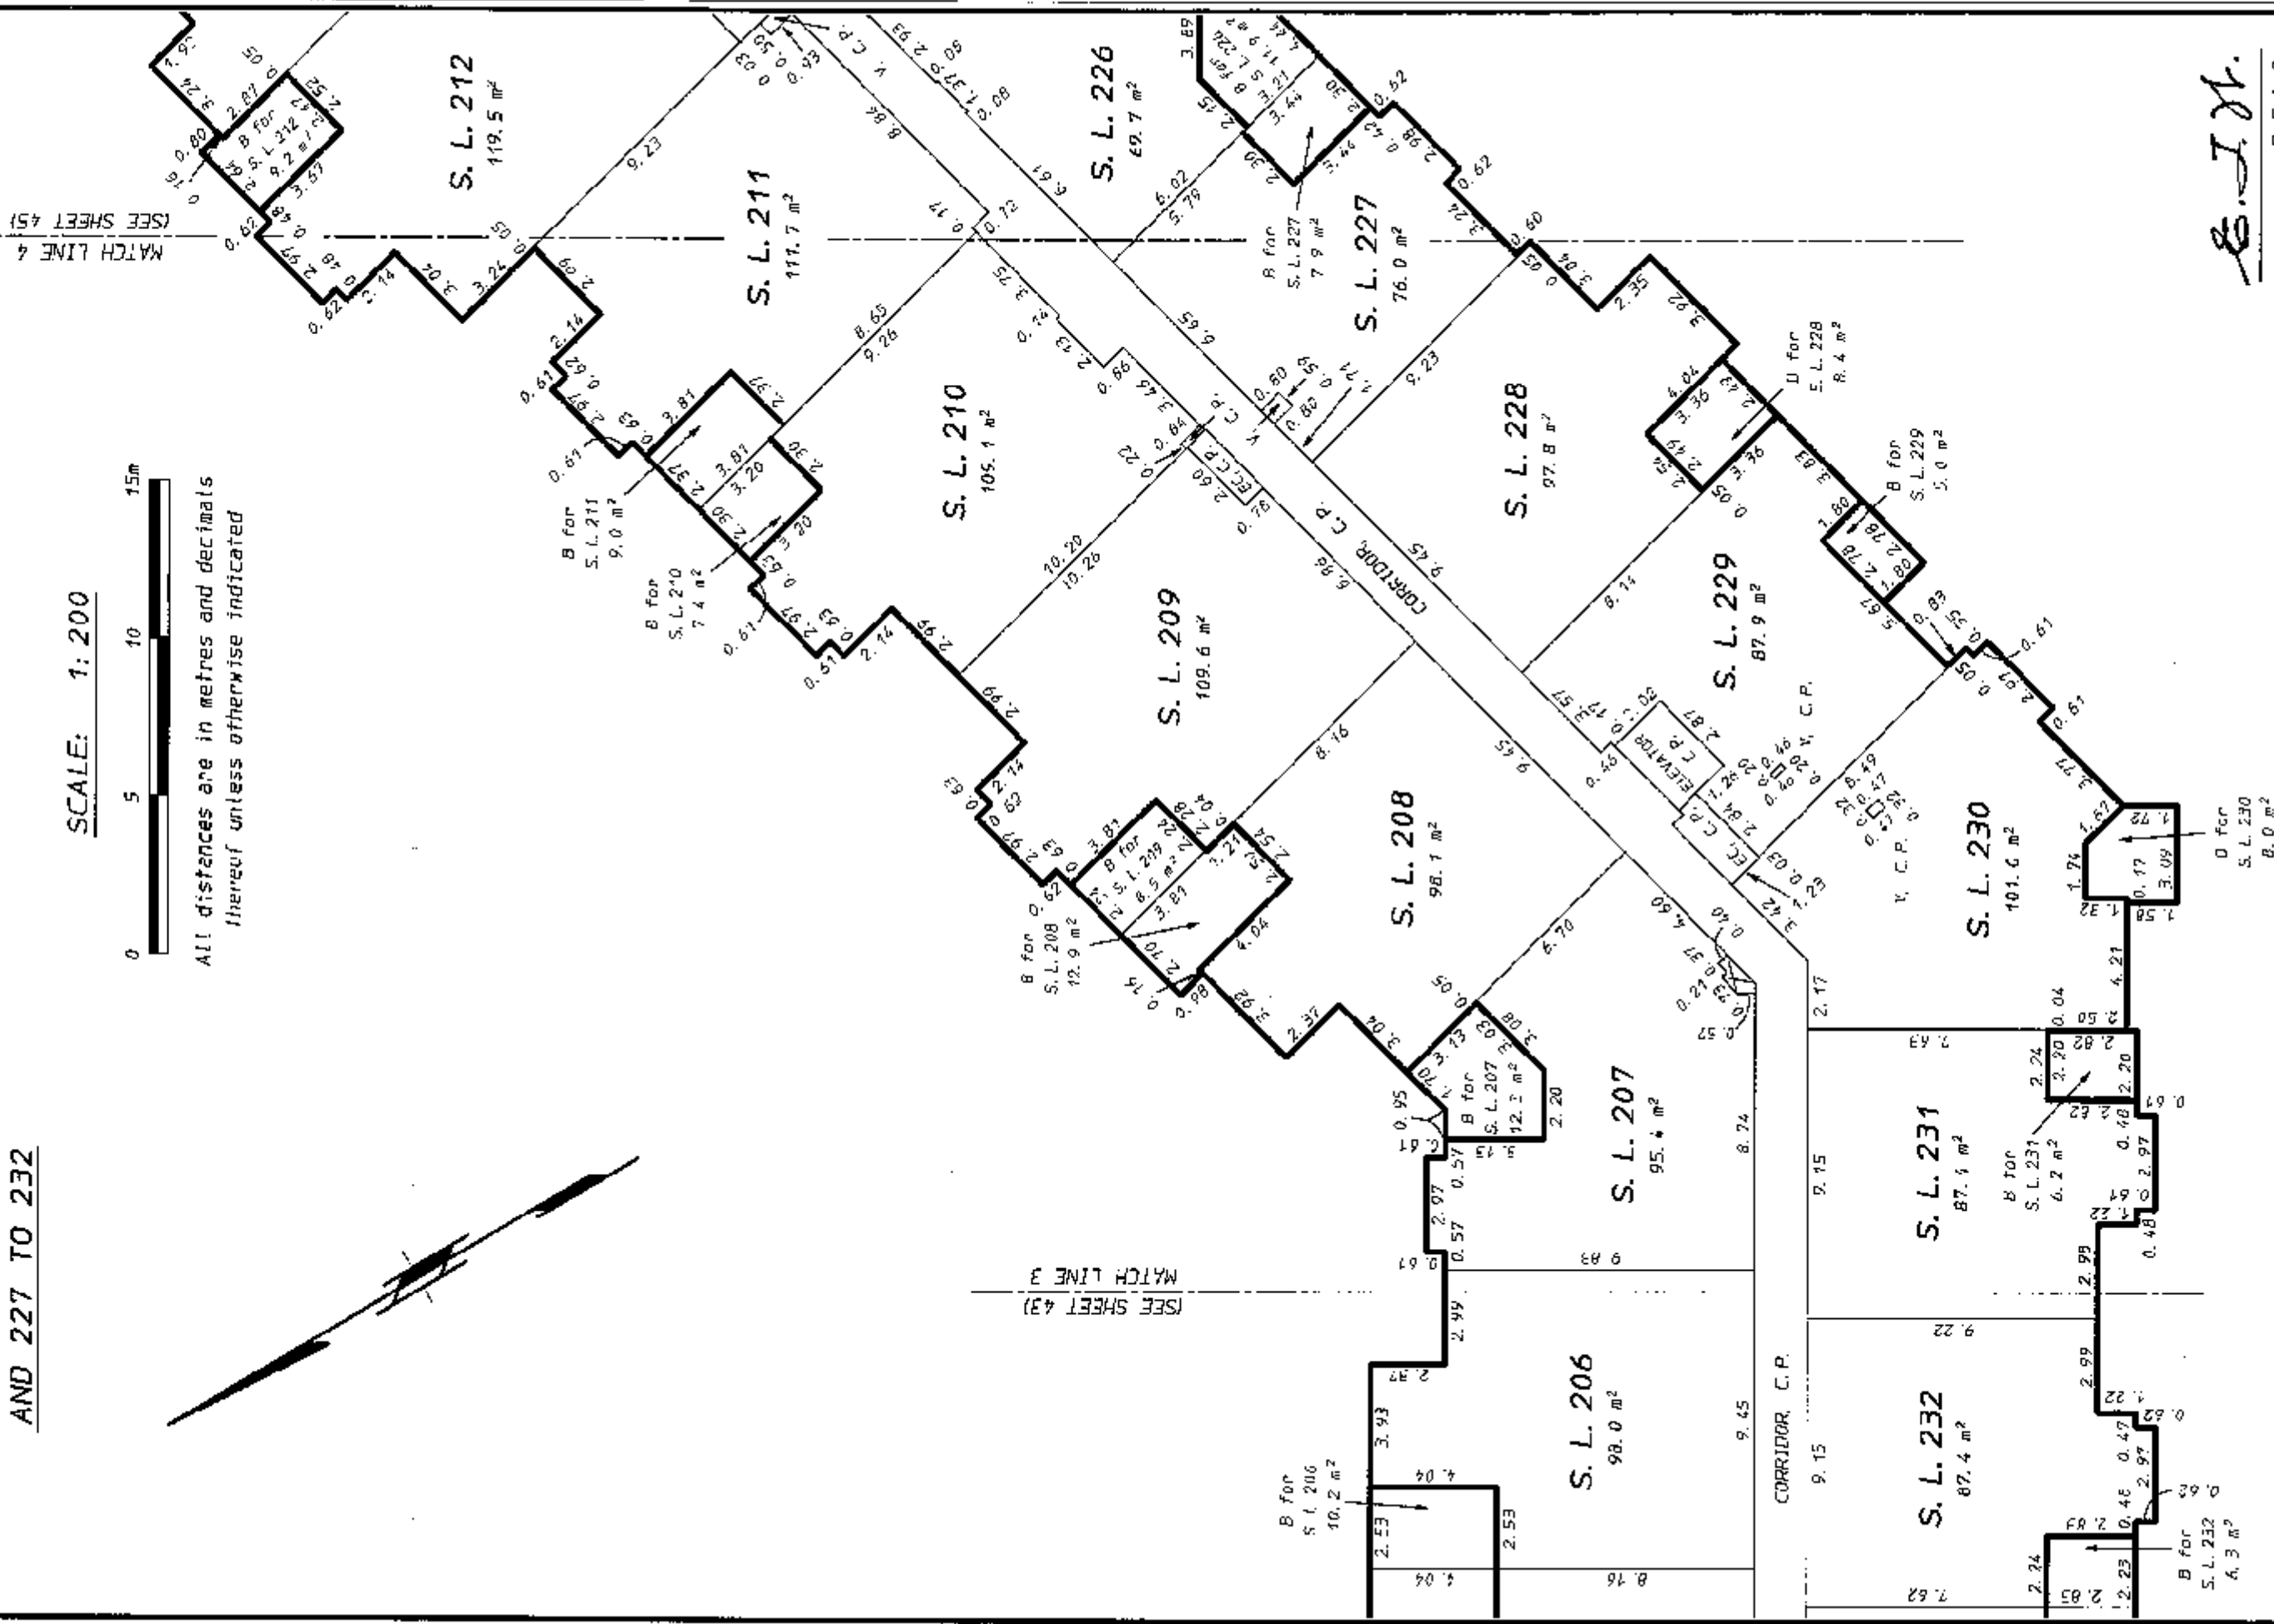

E. J. H.
 B. C. L. S.

June 20th, 2007.

STR - 1151

ORIGINAL

SHEET 45 OF 54 SHEETS


BUILDING B
THIRD FLOOR
STRATA LOTS 211 TO 217
AND 222 TO 227

STRATA PLAN BCS 2427

SCALE: 1:200



All distances are in metres and decimals thereof unless otherwise indicated

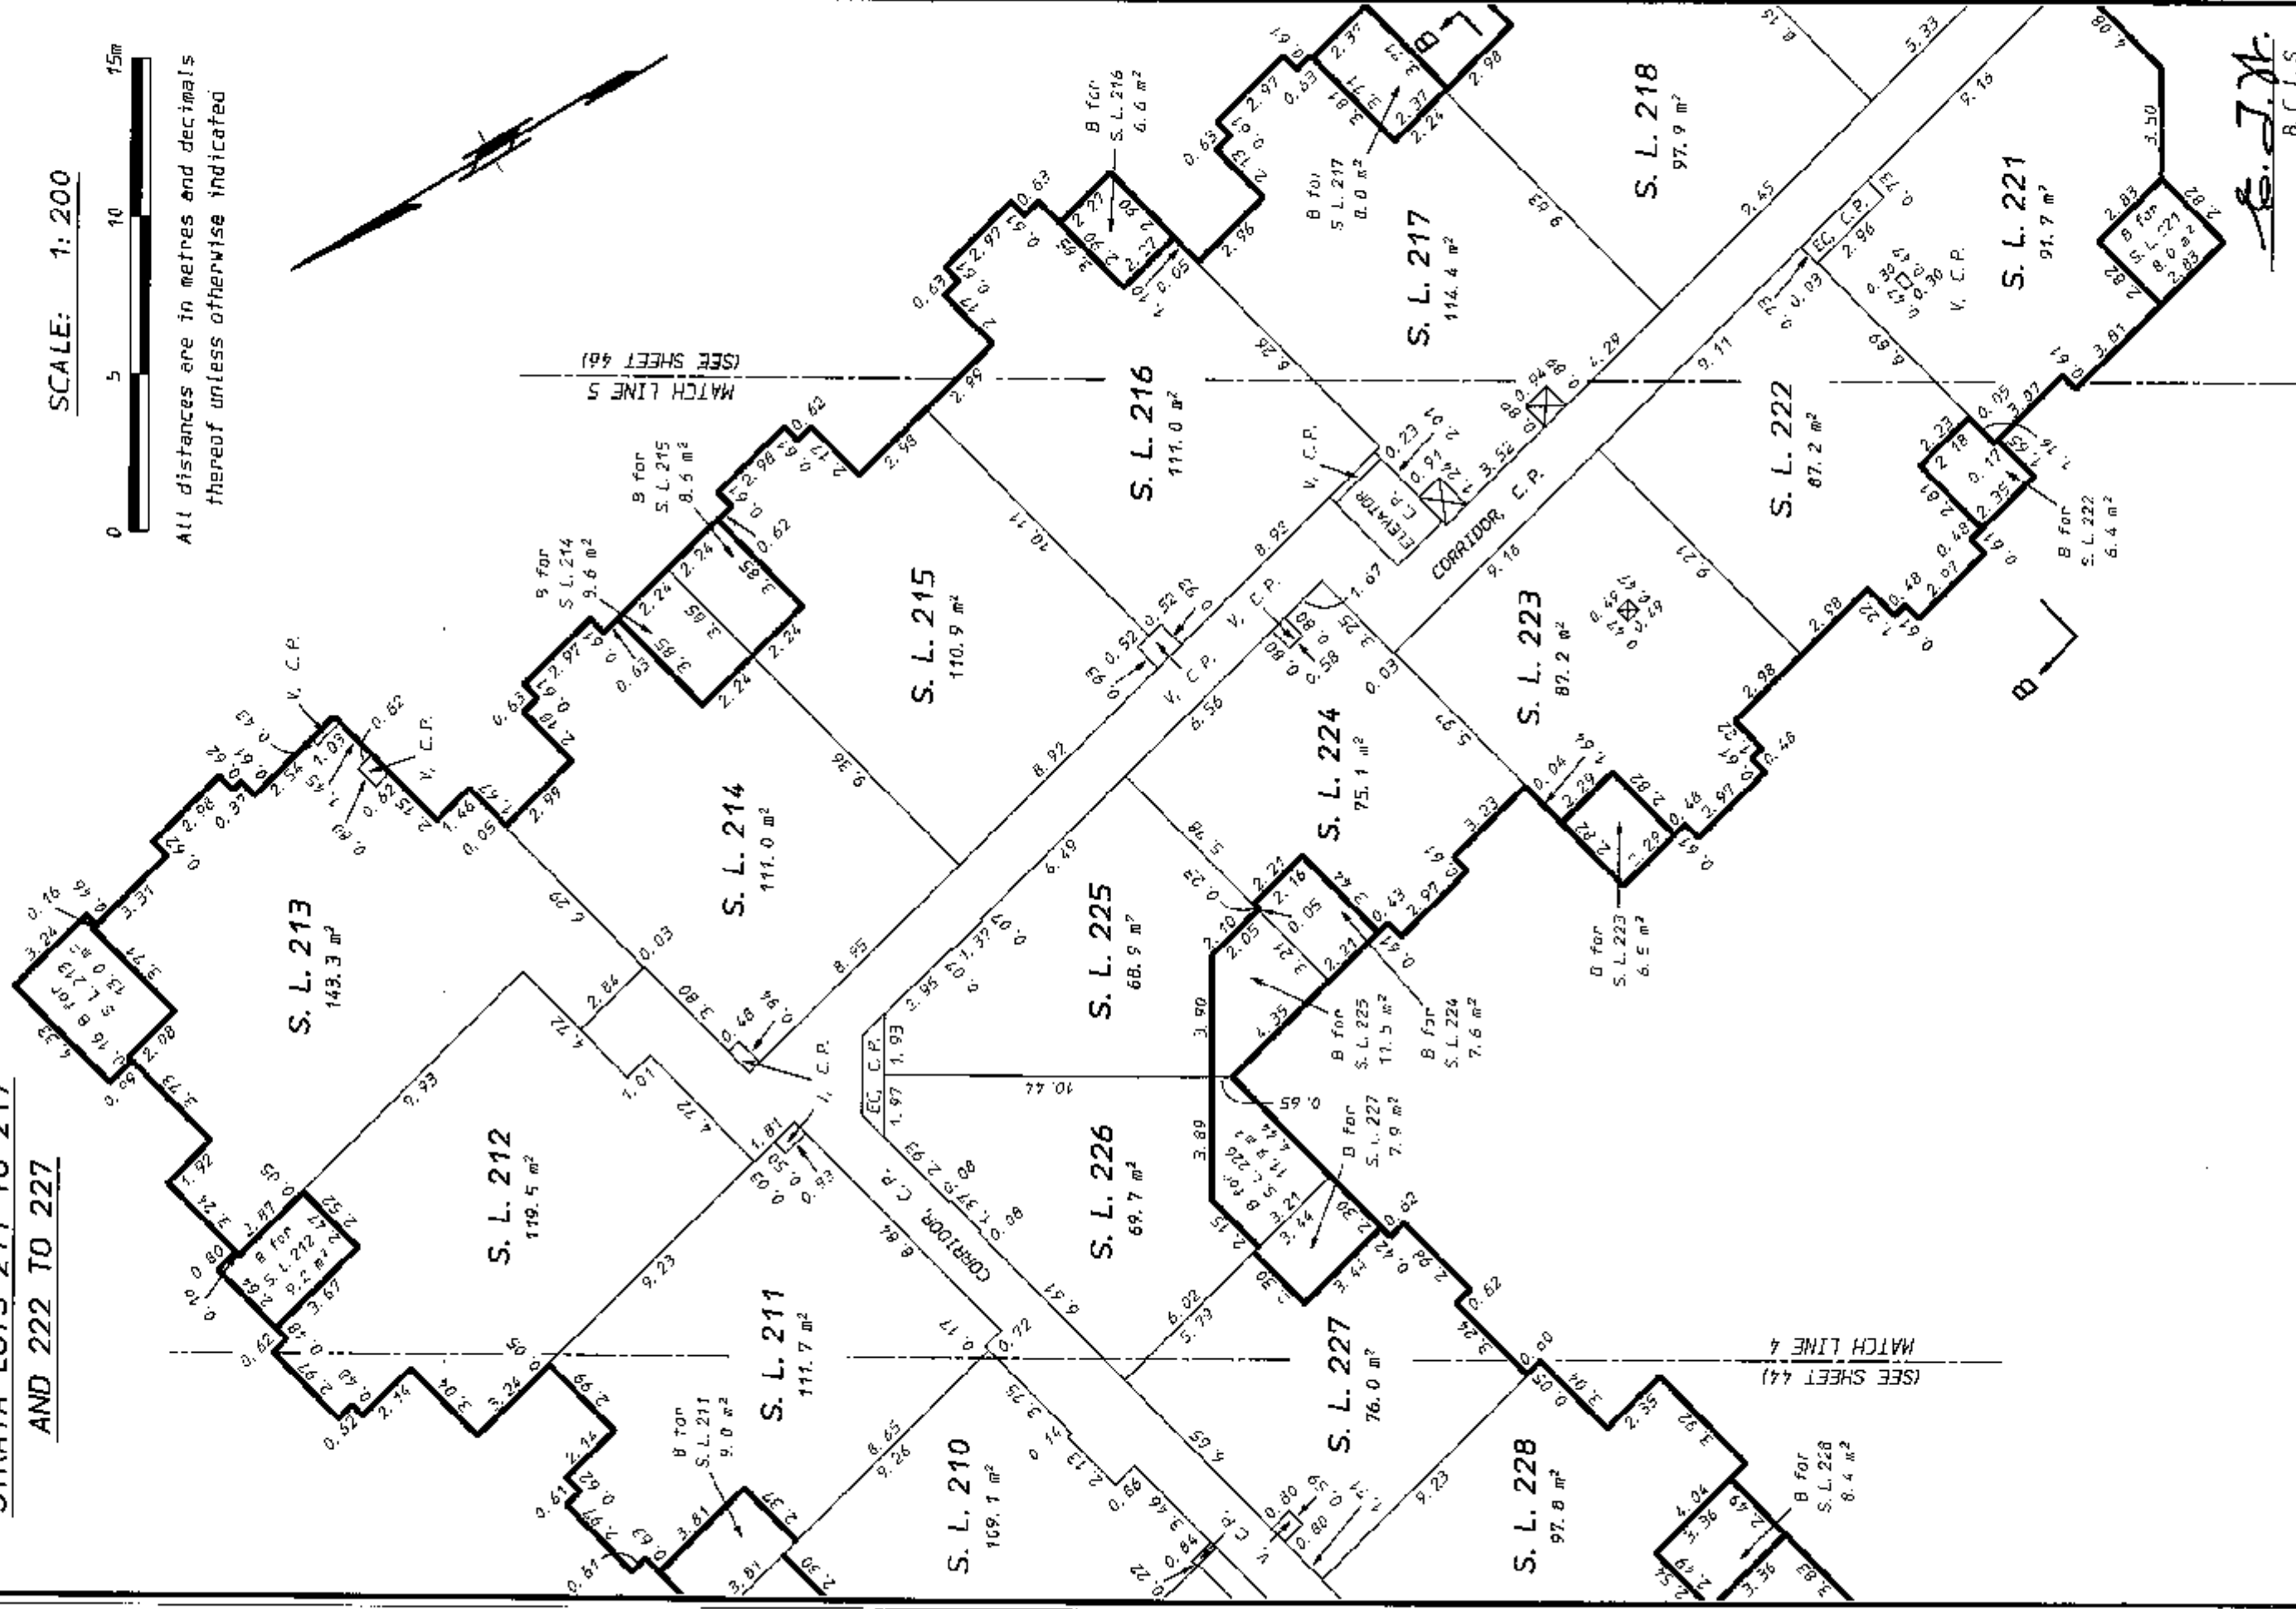

STR - 1151

June 20th, 2007.

ORIGINAL

BUILDING B
THIRD FLOOR
STRATA LOTS 216 TO 222


SHEET 46 OF 54 SHEETS

STRATA PLAN BCS 2427

SCALE: 1:200



All distances are in metres and decimals
thereof unless otherwise indicated

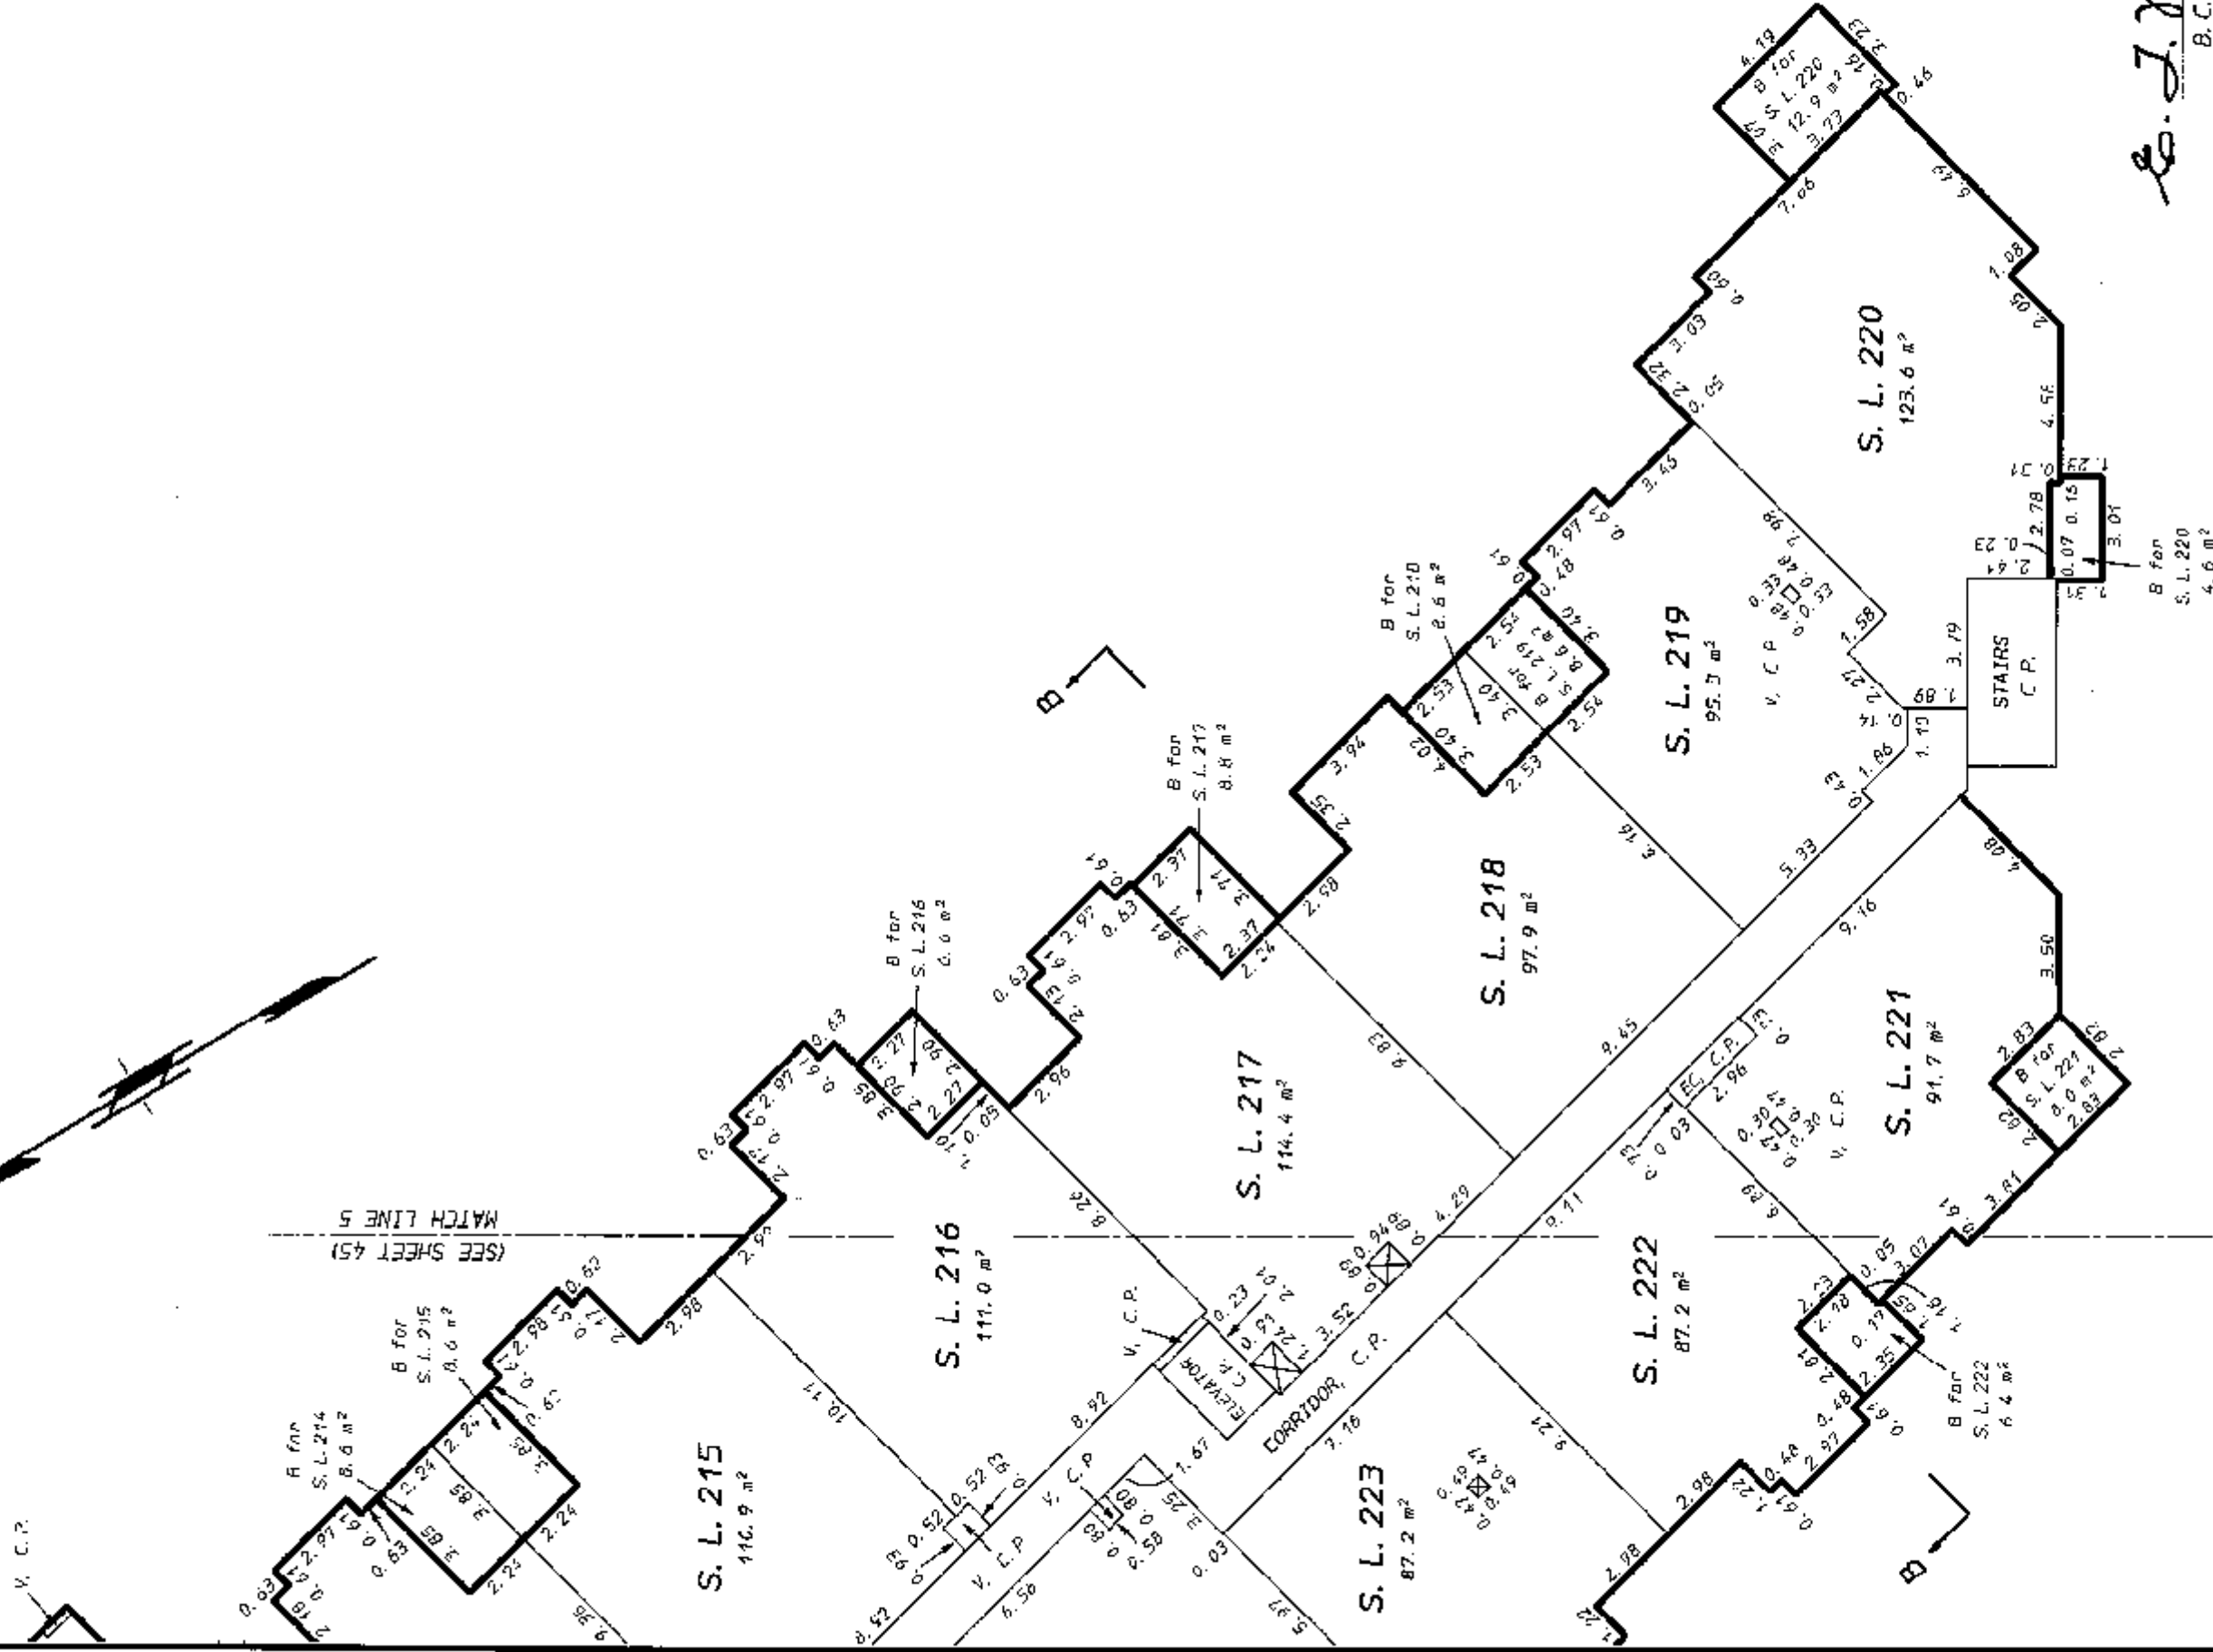

E. J. H.
B. C. L. S.

June 20th, 2007.

ORIGINAL

SHEET 48 OF 54 SHEETS


BUILDING B
FOURTH FLOOR
 STRATA LOTS 239 TO 244
 PART STRATA LOTS 260 TO 265

STRATA PLAN BCS 2427

SCALE: 1:200



All distances are in metres and decimals thereof unless otherwise indicated

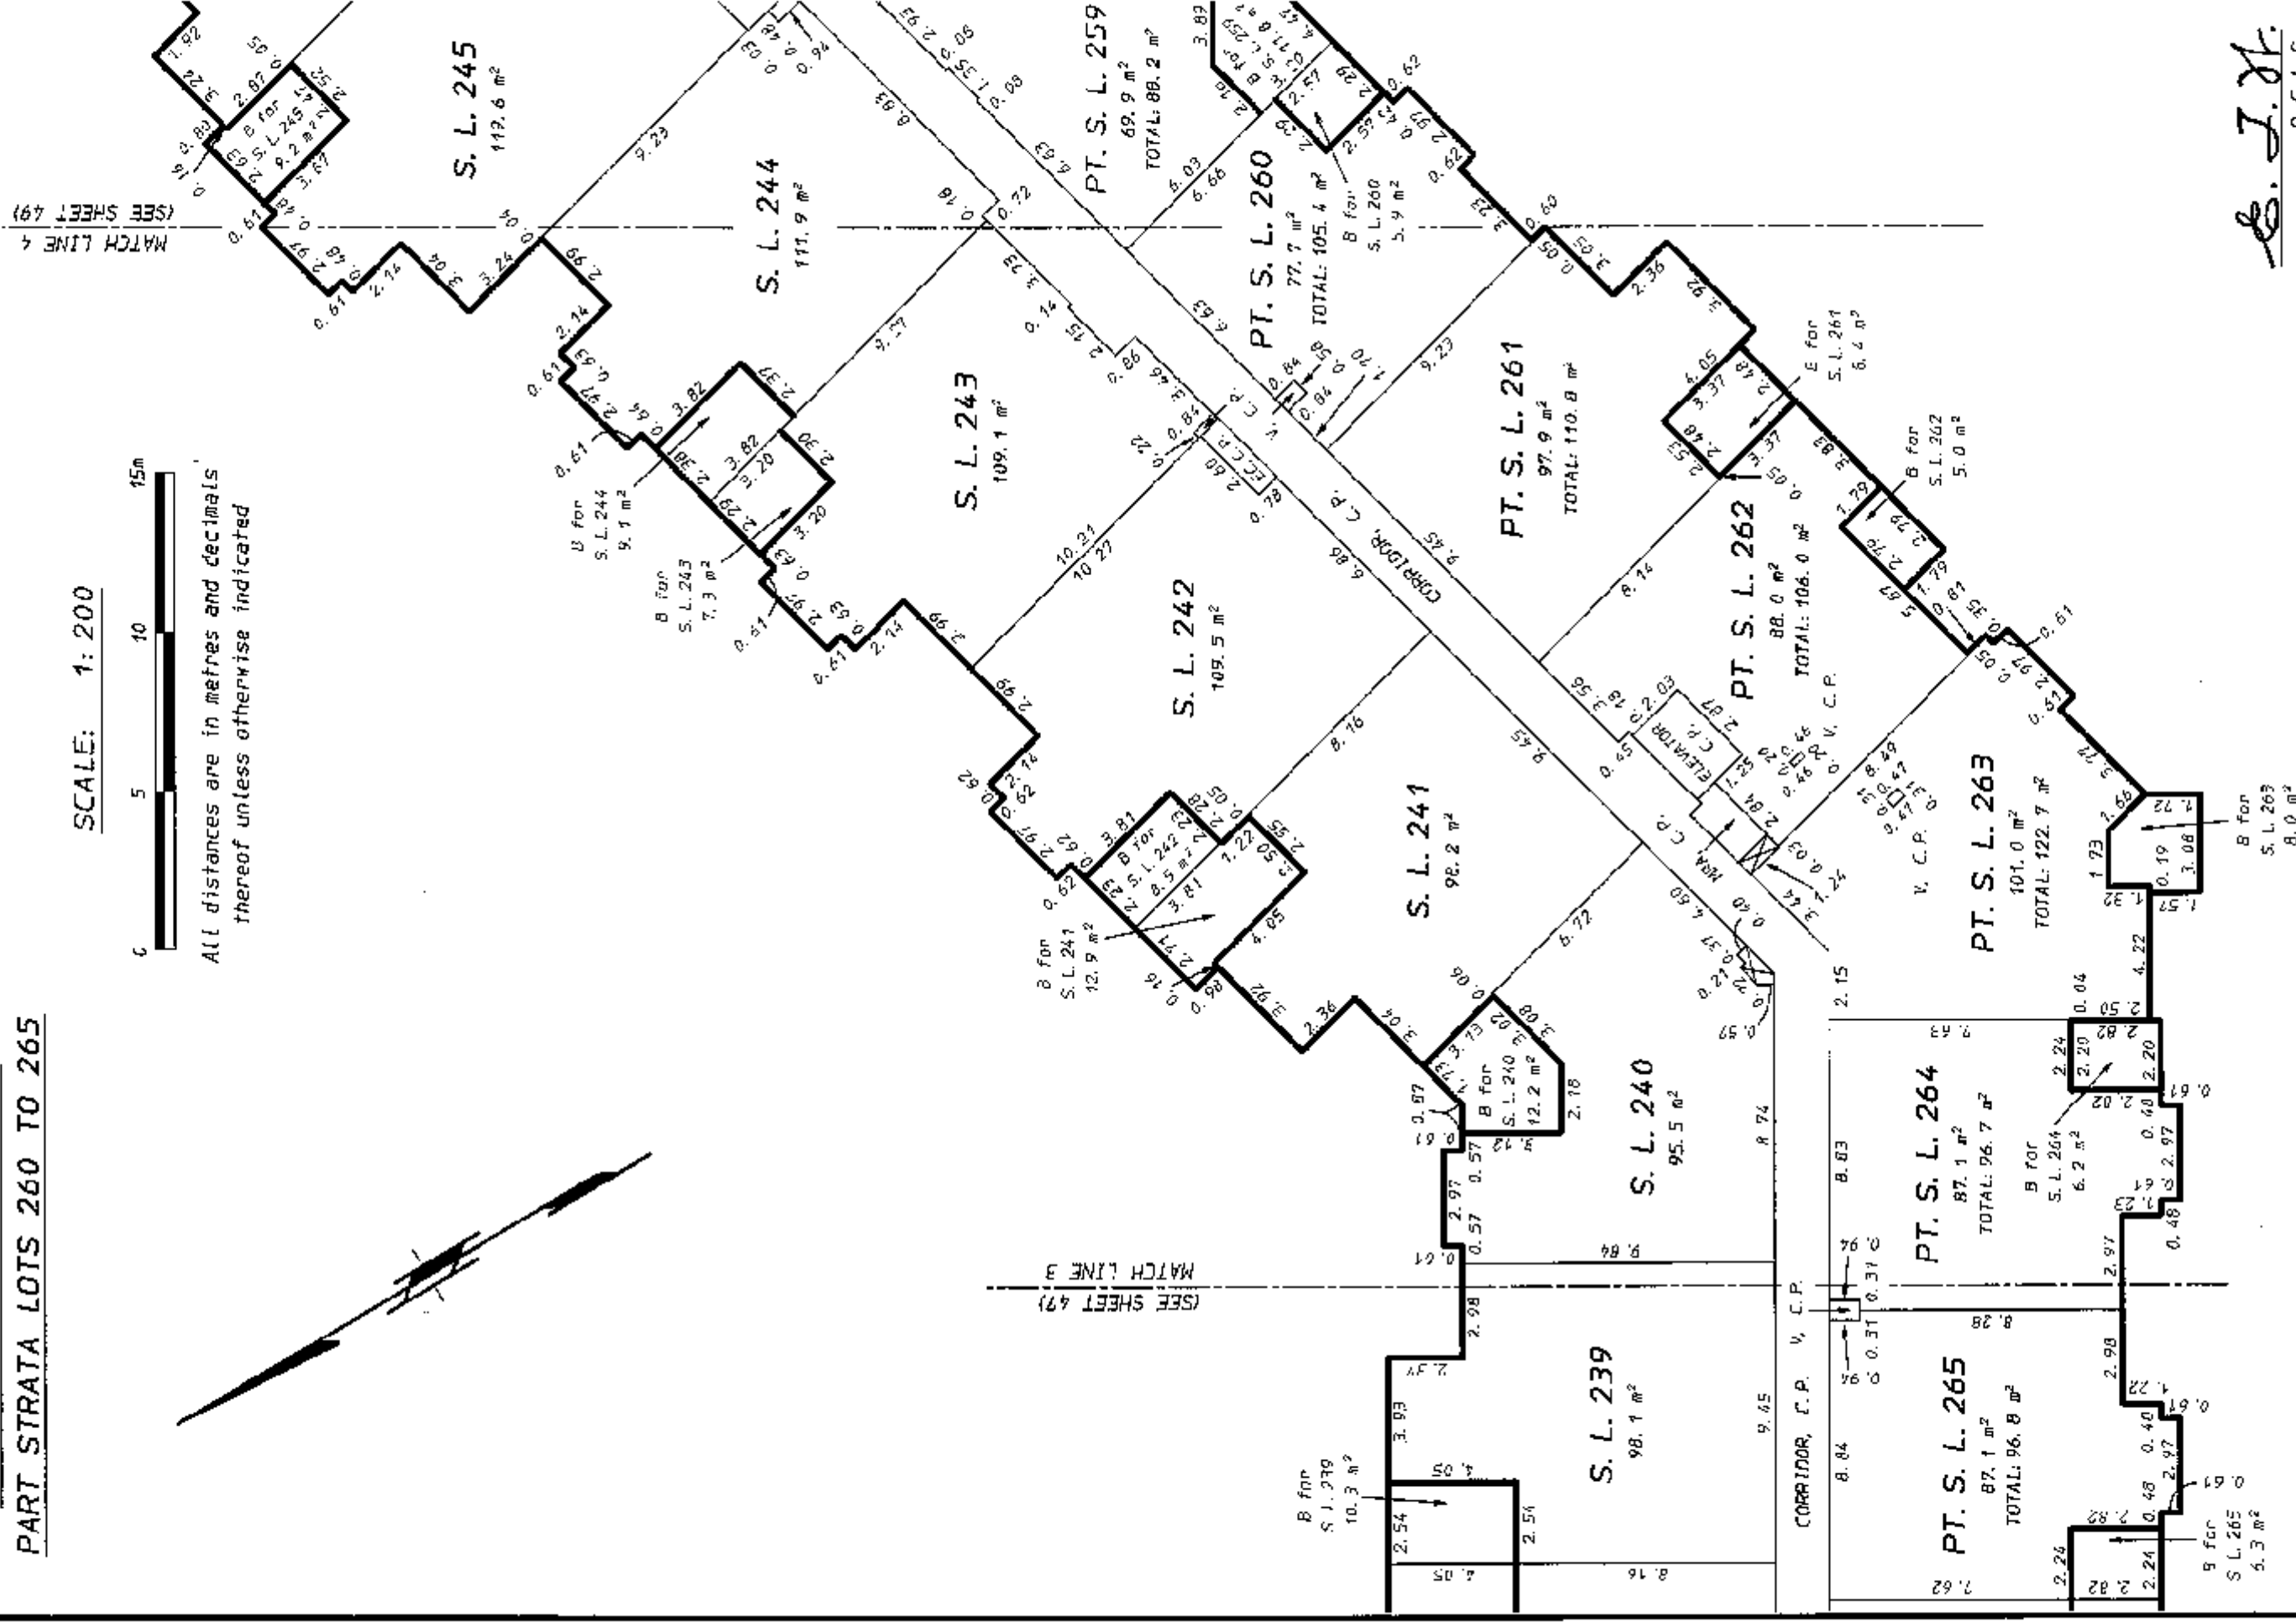

E. J. H.
 B.C.L.S.

ORIGINAL

BUILDING B
FOURTH FLOOR

STRATA LOTS 244 TO 250
PART STRATA LOTS 255 TO 260


STRATA PLAN BCS 2427

SHEET 49 OF 54 SHEETS

SCALE: 1:200



All distances are in metres and decimals thereof unless otherwise indicated

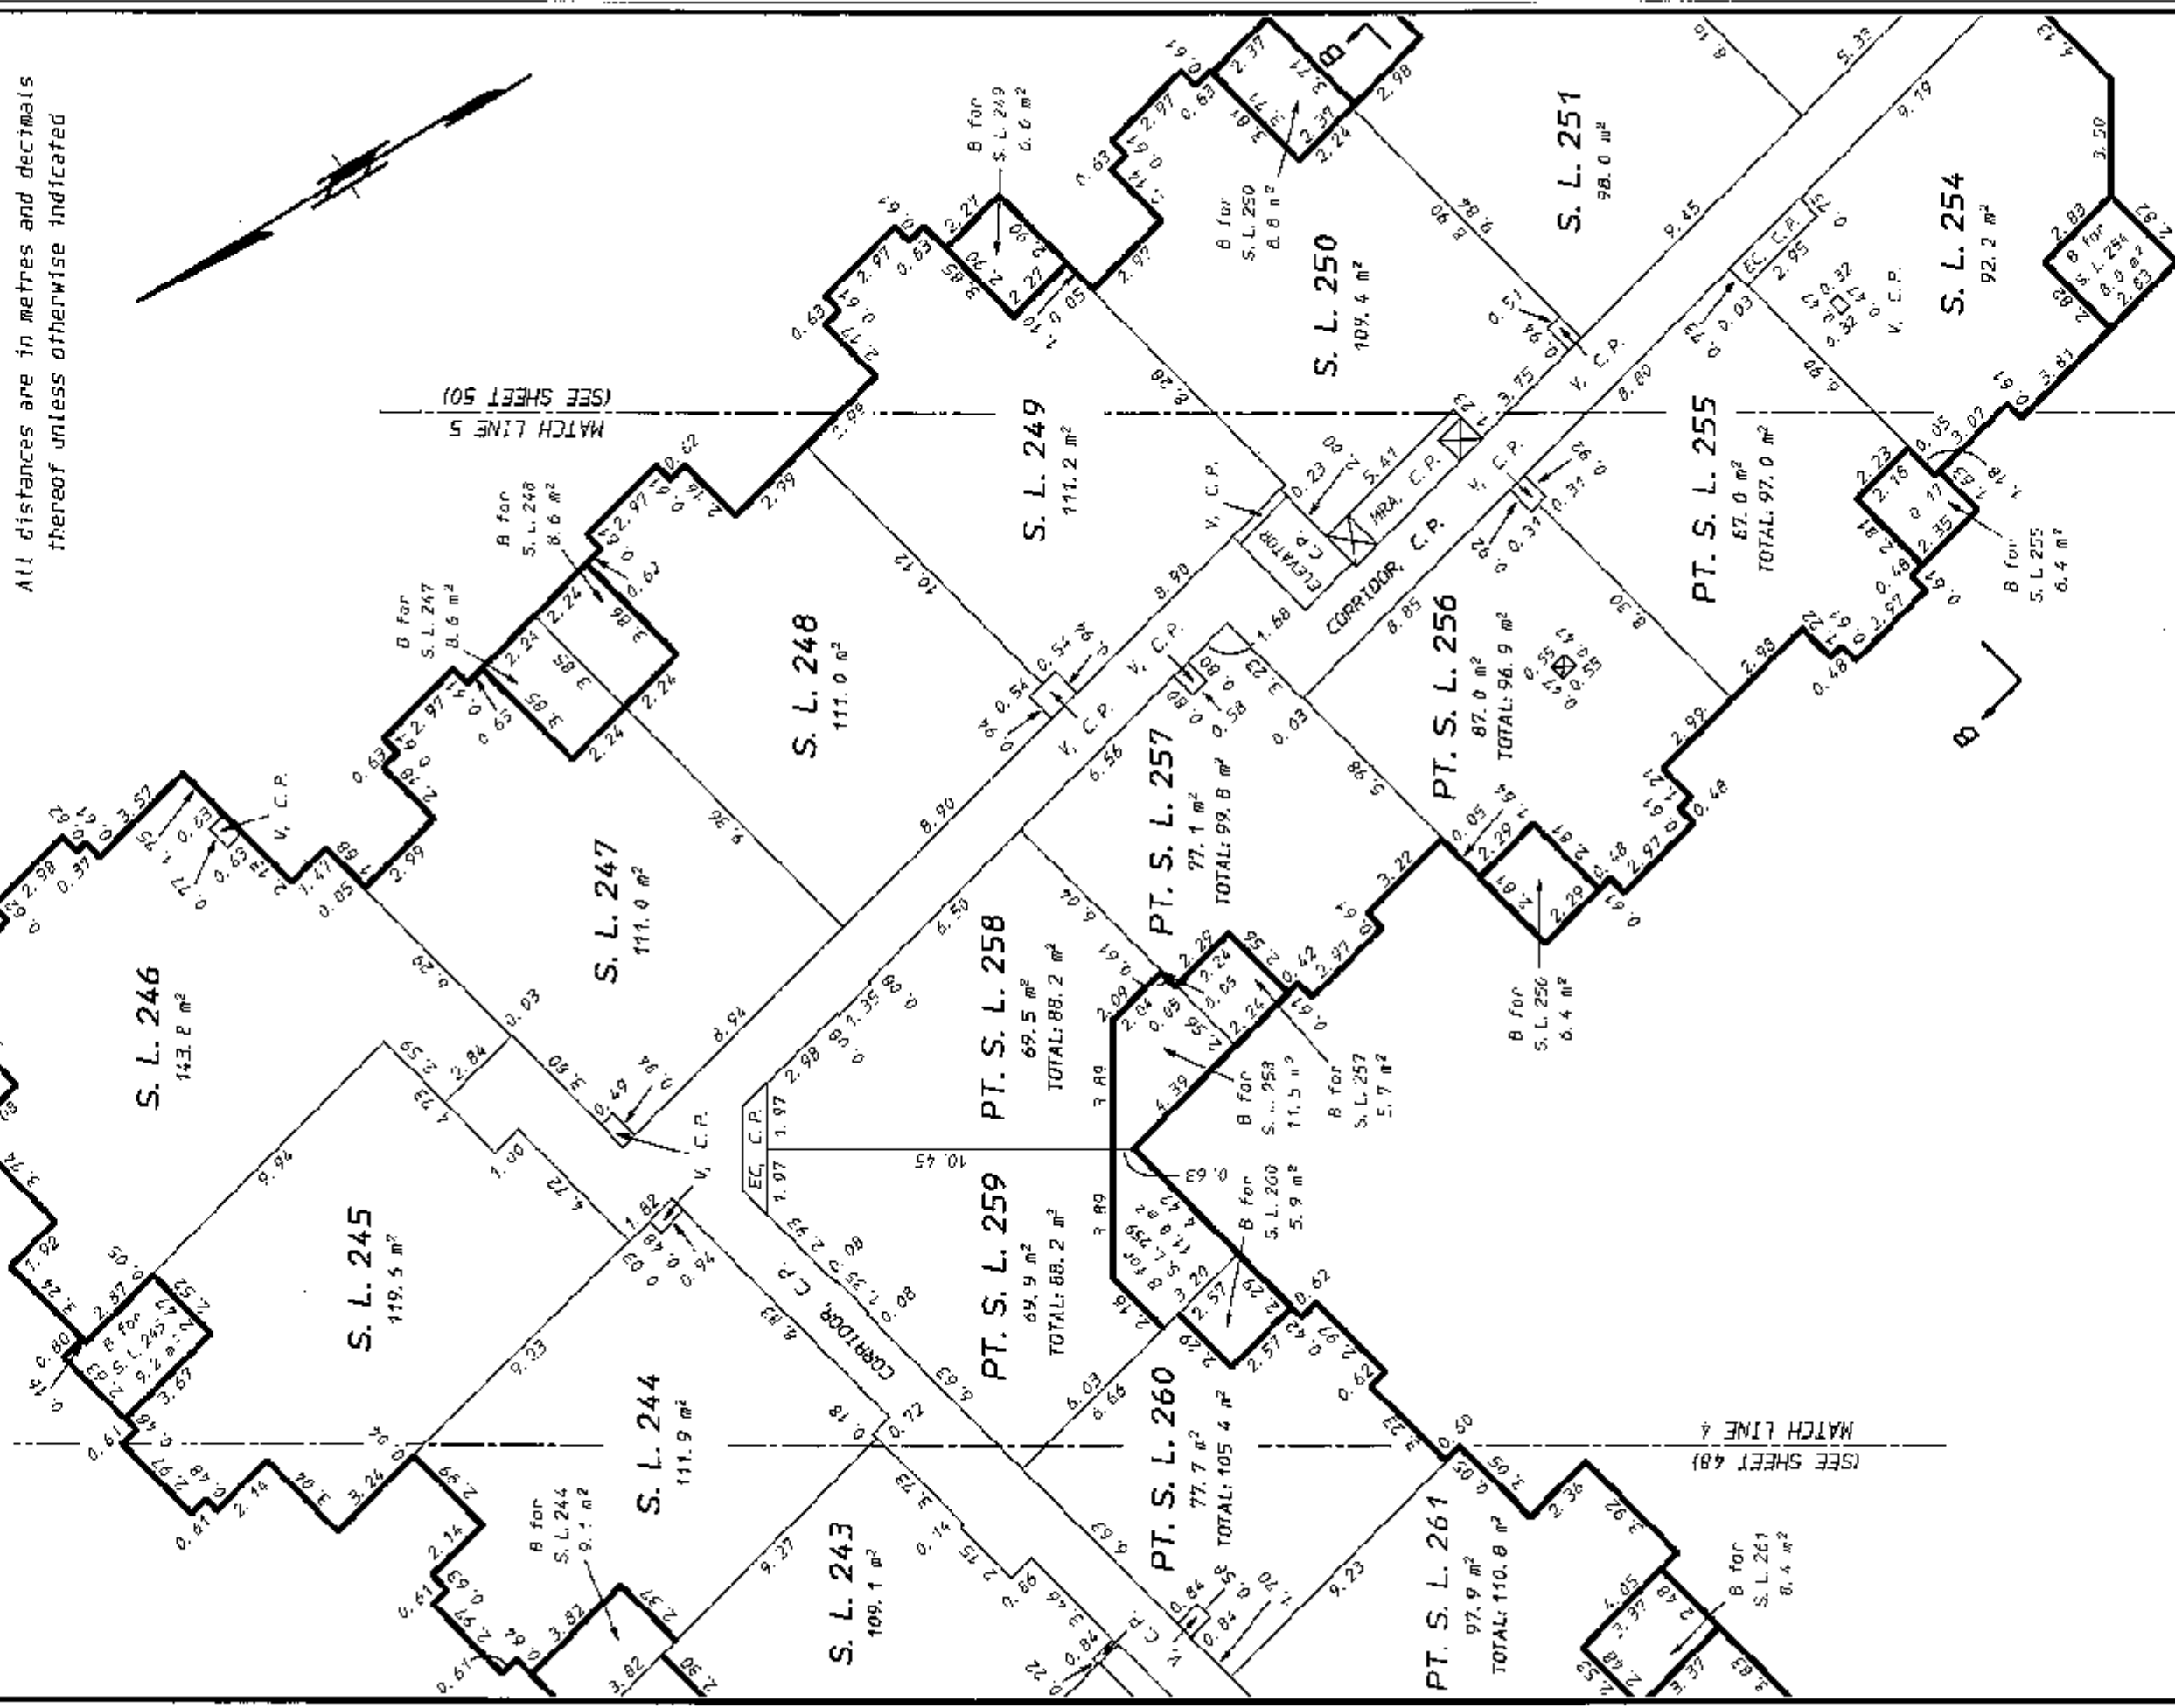

B. J. K.
B. C. L. S.

June 20th, 2007.

STR - 1151

ORIGINAL

SHEET 50 OF 54 SHEETS


BUILDING B
FOURTH FLOOR
STRATA LOTS 249 TO 254
PART STRATA LOT 255

STRATA PLAN BCS 2427

SCALE: 1:200



All distances are in metres and decimals thereof unless otherwise indicated

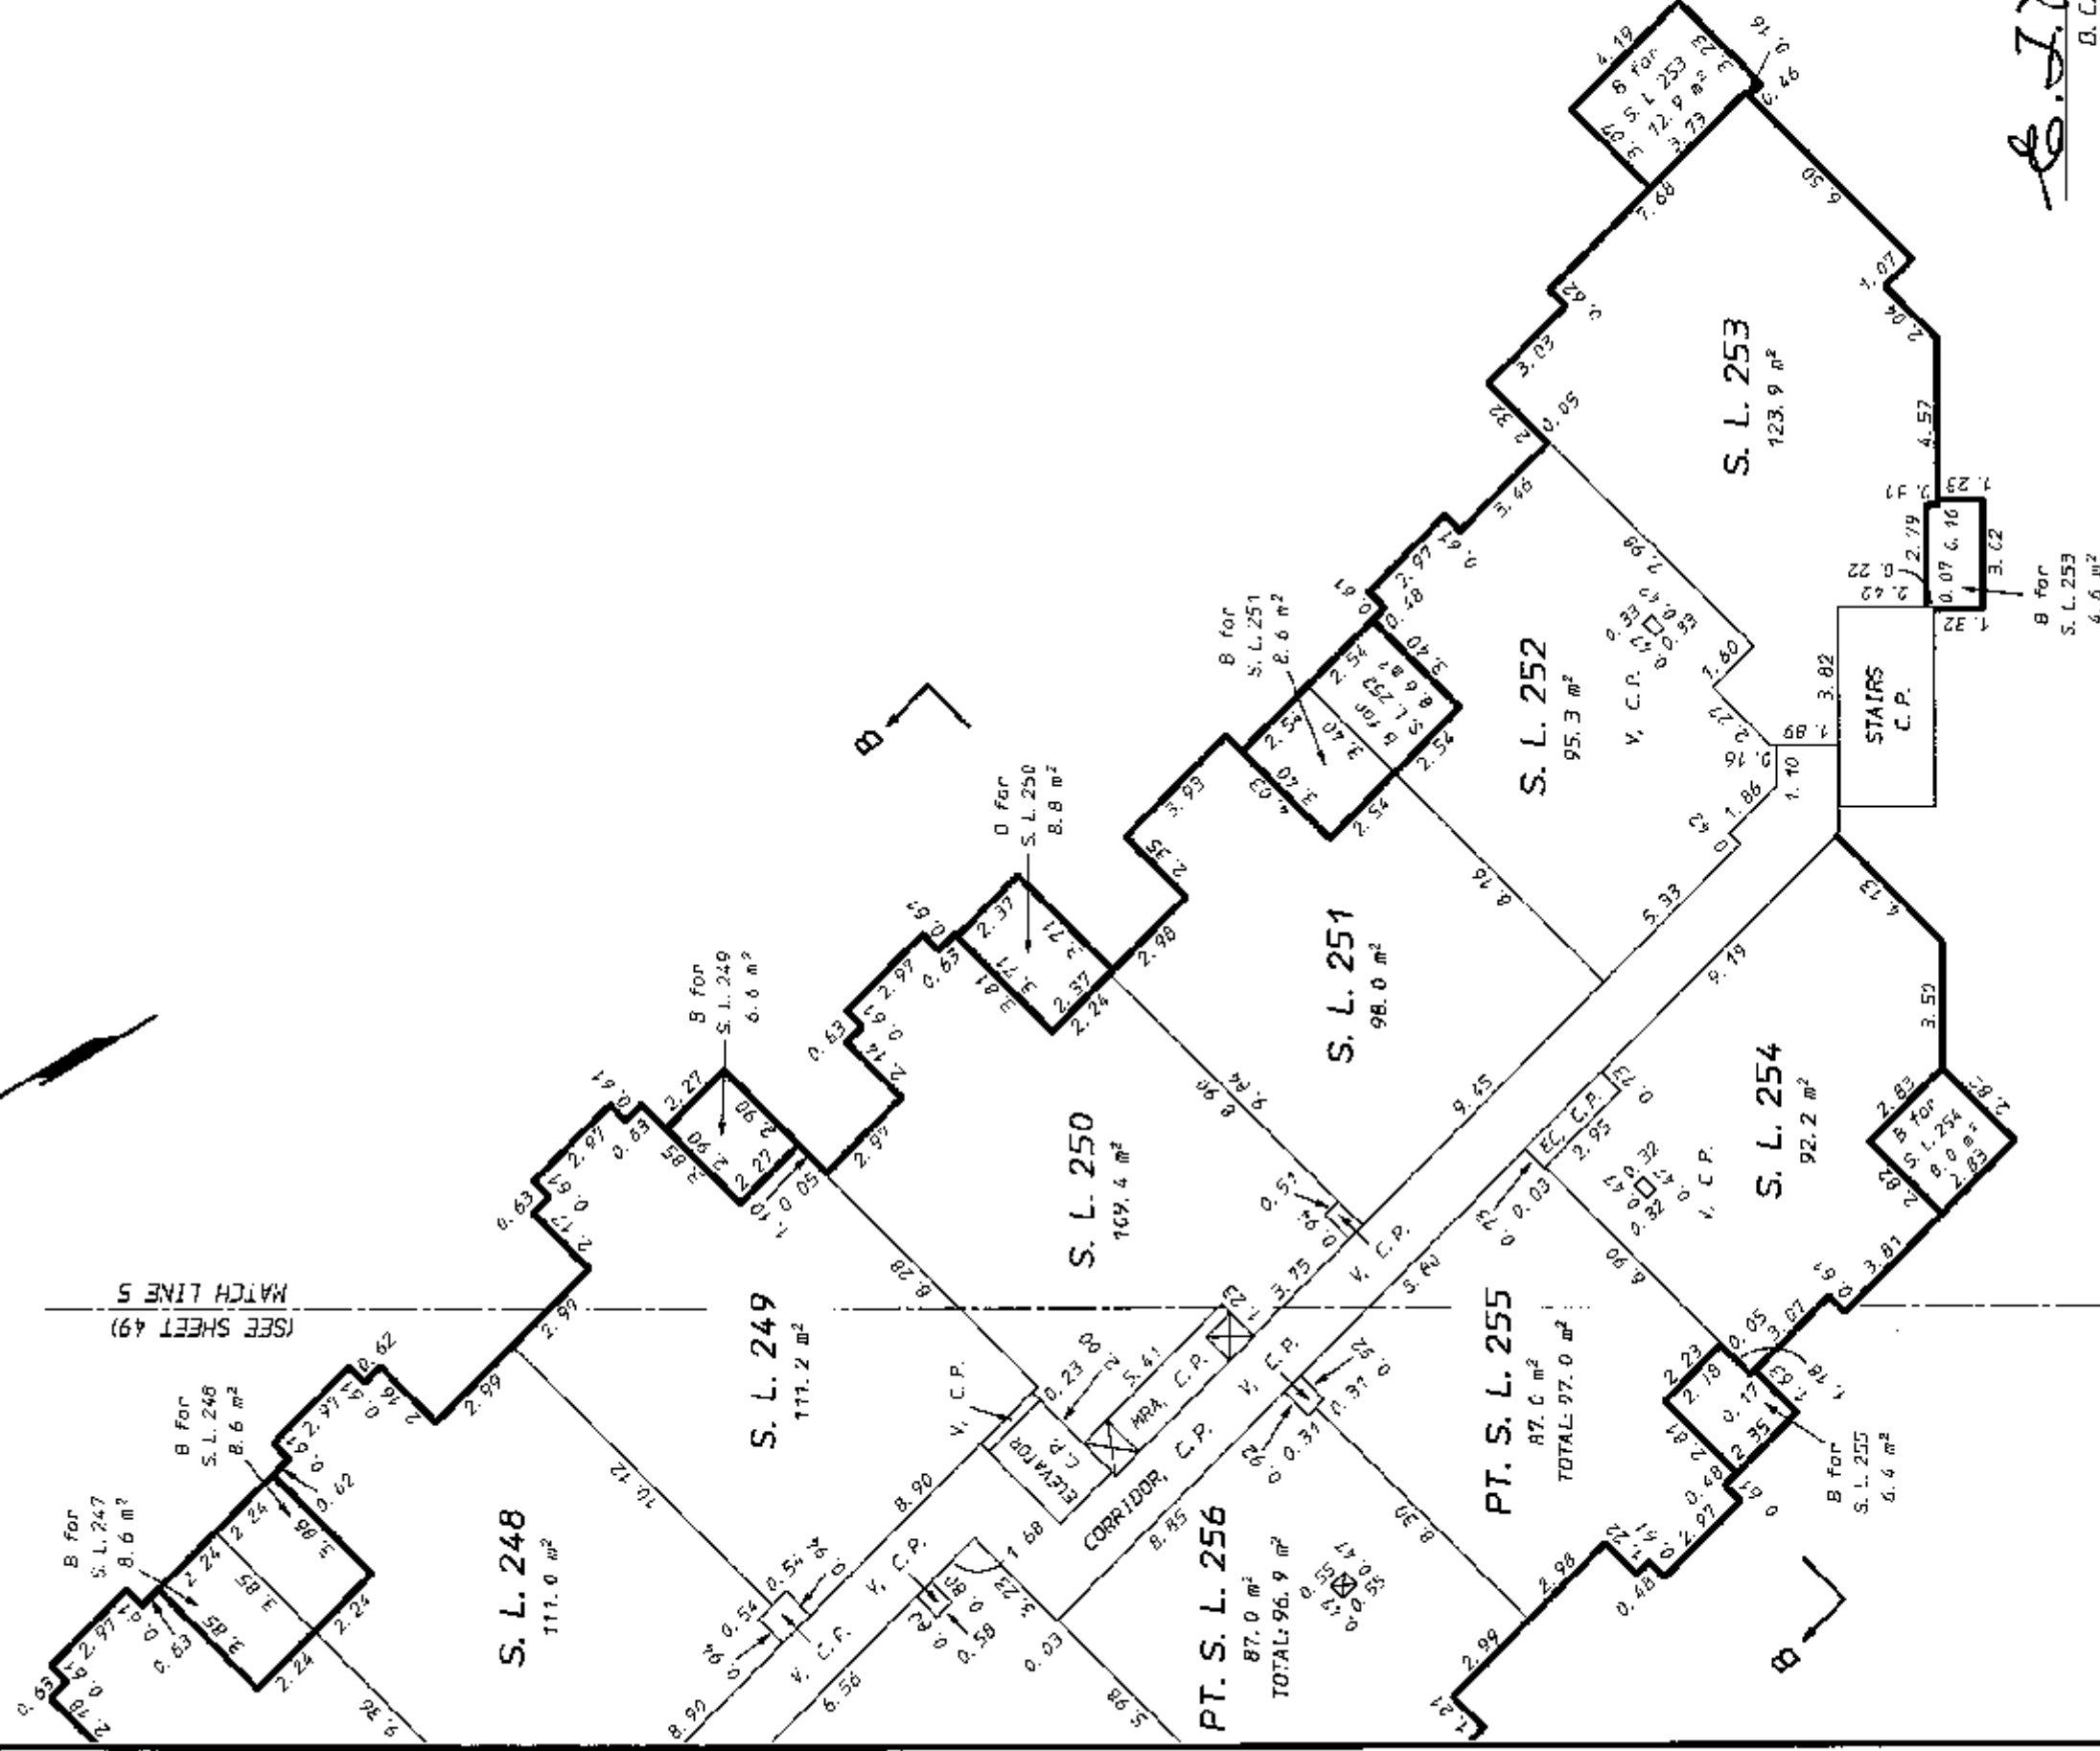

E. J. H.
B. C. L. 5.

STR - 1151

ORIGINAL

BUILDING B
ROOF LEVEL
PART STRATA LOTS 264 TO 267


SHEET 51 OF 54 SHEETS

STRATA PLAN BCS 2427

SCALE: 1:200




All distances are in metres and decimals
thereof unless otherwise indicated

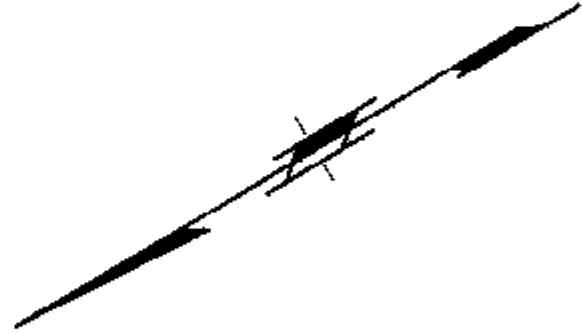

Perimeter of
Floor Below


A

MATCH LINE 3
(SEE SHEET 52)

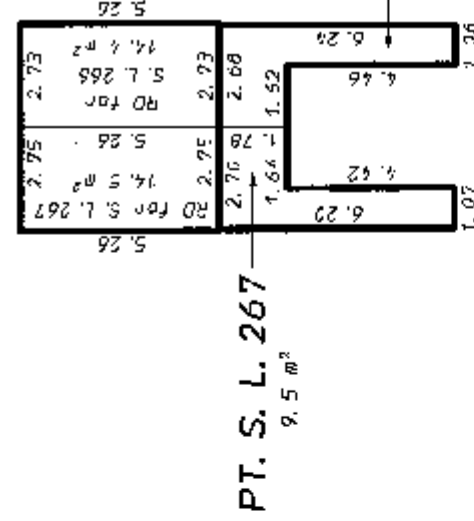

PT. S. L. 265
9.7 m²

PT. S. L. 266
9.5 m²

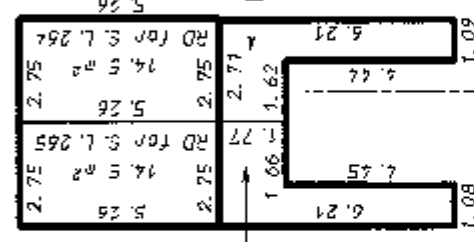

PT. S. L. 264
9.6 m²

RD for
S. L. 263
9.6 m²

A

E. J. H.
B. C. L. S.

SHEET 53 OF 54 SHEETS

BUILDING B
ROOF LEVEL


PART STRATA LOTS 255 TO 259

STRATA PLAN BCS 2427

SCALE: 1:200



All distances are in metres and decimals thereof unless otherwise indicated

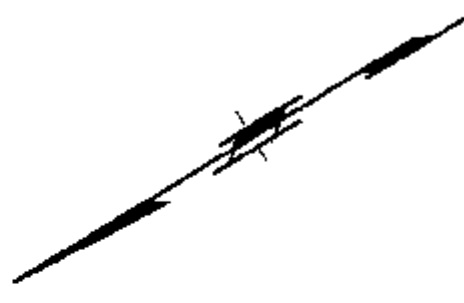

Perimeter of Floor Below

MATCH LINE 5
(SEE SHEET 54)

PT. S. L. 258
18.7 m²

PT. S. L. 259
18.3 m²

PT. S. L. 260
27.7 m²

PT. S. L. 257
22.7 m²

PT. S. L. 256
9.9 m²

PT. S. L. 255
10.0 m²

MECHANICAL ROOM, C.P.

MATCH LINE 4
(SEE SHEET 52)

Perimeter of Floor Below

E. J. H.
B. C. L. S.

June 20th, 2007.

SHEET 54 OF 54 SHEETS


BUILDING B
ROOF LEVEL
PART STRATA LOTS 255 AND 256

STRATA PLAN BCS 2427

SCALE: 1:200



All distances are in metres and decimals :
thereof unless otherwise indicated

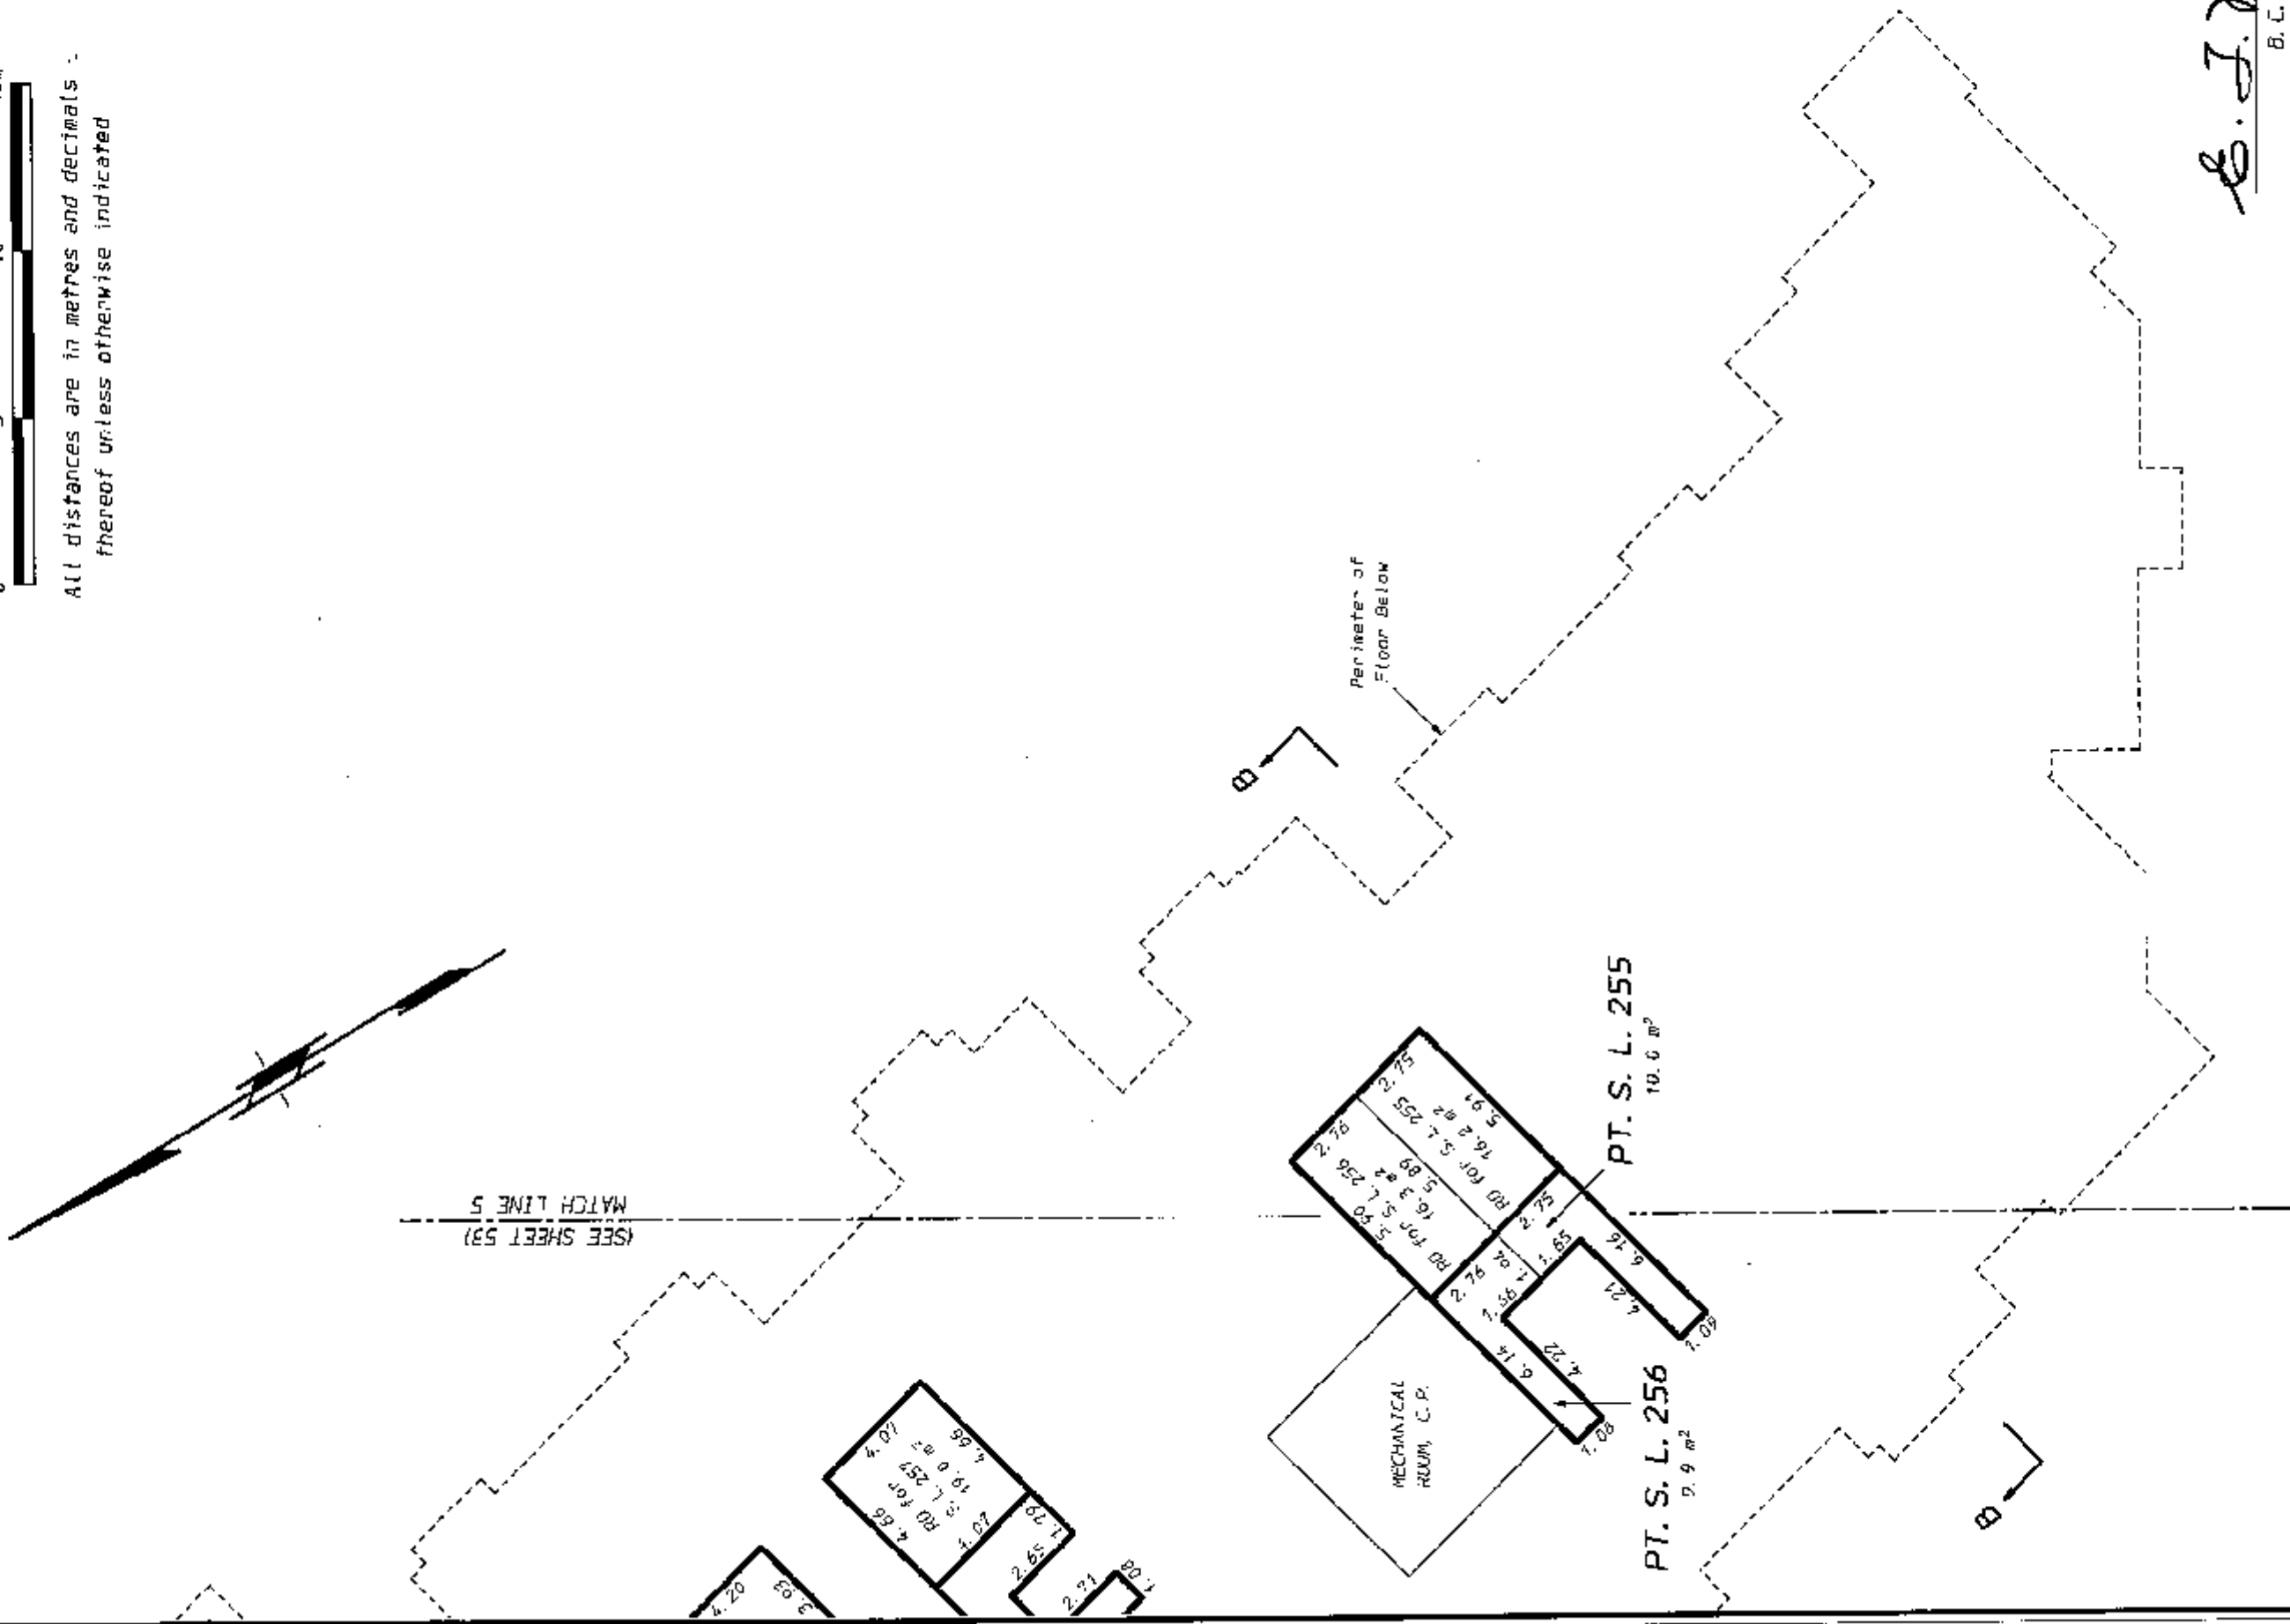

E. J. H.
B. C. L. S.

June 20th, 2007.

STR - 1151

ORIGINAL