


COMPUTER 12662A1

FIRST SHEET SHEET 1 OF 46 SHEETS

STRATA PLAN OF LOT 4,
DISTRICT LOT 94, GROUP 1,
NEW WESTMINSTER DISTRICT
PLAN LMP5547

SCALE - 1:1000

0 10 20 40 60
ALL DISTANCES IN METRES

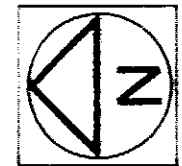

INTEGRATED SURVEY AREA
No.25, BURNABY,
B.C.G.S. 92G 026

CITY OF BURNABY

CIVIC ADDRESS

5950 OAKDALE ROAD
BURNABY, B.C.

STRATA PLAN LMS 1408


BH 188082

DEPOSITED AND REGISTERED IN THE LAND TITLE
OFFICE AT NEW WESTMINSTER, B.C.

THIS 20 DAY OF MAY, 1994

ASSISTANT DEPUTY REGISTRAR

THIS PLAN LIES WITHIN THE
GREATER VANCOUVER
REGIONAL DISTRICT

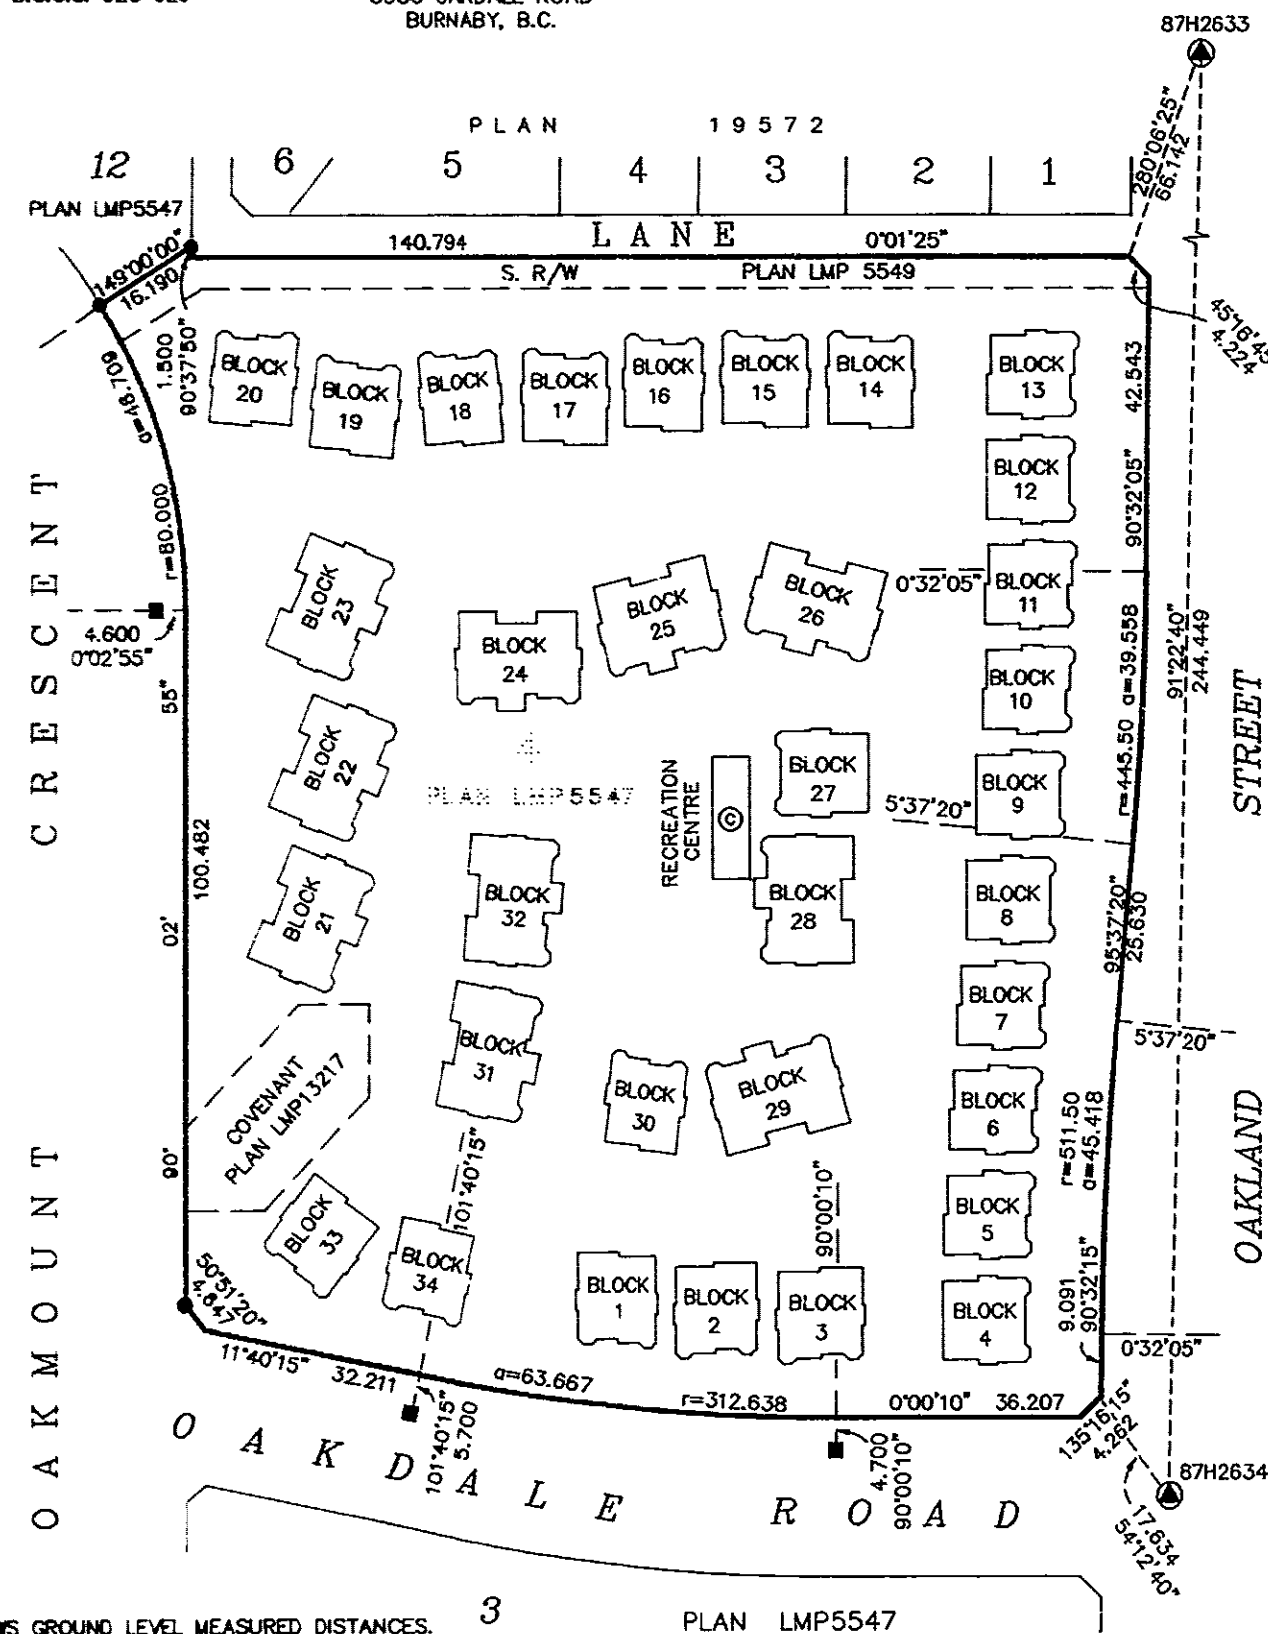

THIS PLAN SHOWS GROUND LEVEL MEASURED DISTANCES.
PRIOR TO COMPUTATION OF UTM COORDINATES, MULTIPLY
BY THE CORRECTION FACTOR 0.9995859019.

LEGEND

- LOP INDICATES LIMITED COMMON PROPERTY
- sq.m. SQUARE METRE
 - PT. STRATA LOT
 - COMMON PROPERTY
 - DECK
 - ELEC. ELECTRICAL
 - OLD IRON POST FOUND
 - OLD LEAD PLUG FOUND
 - OLD CONTROL MONUMENT FOUND
 - UNREGISTERED

NOTE: GRID BEARINGS ARE DERIVED
FROM OLD CONTROL MONUMENTS
87H2634 AND 87H2633
AND PLAN LMP5547.

NOTE: STRATA LOT ANGLES ARE
45° OR 90° UNLESS NOTED OTHERWISE.

THE ADDRESS FOR SERVICE OF DOCUMENTS ON
THE STRATA CORPORATION IS: THE OWNER'S
STRATA PLAN LMS 1408

C/O 707-1030 WEST GEORGIA ST.
VANCOUVER, B.C., V6E 2Y3

I, R. J. ESSON, OF THE CITY OF WHITE ROCK
BRITISH COLUMBIA LAND SURVEYOR, HEREBY
CERTIFY THAT THE BUILDINGS ERECTED ON THE
PARCEL DESCRIBED ABOVE ARE WHOLLY WITHIN THE
EXTERNAL BOUNDARIES OF THAT PARCEL.


DATED AT WHITE ROCK, B.C.
THIS 11th DAY OF May, 1994

12662A2


FIRST SHEET SHEET 2 OF 46 SHEETS

SCALE 1:750

0 5 10 20 30 40 50
ALL DISTANCES IN METRES

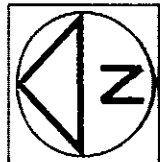

10-301

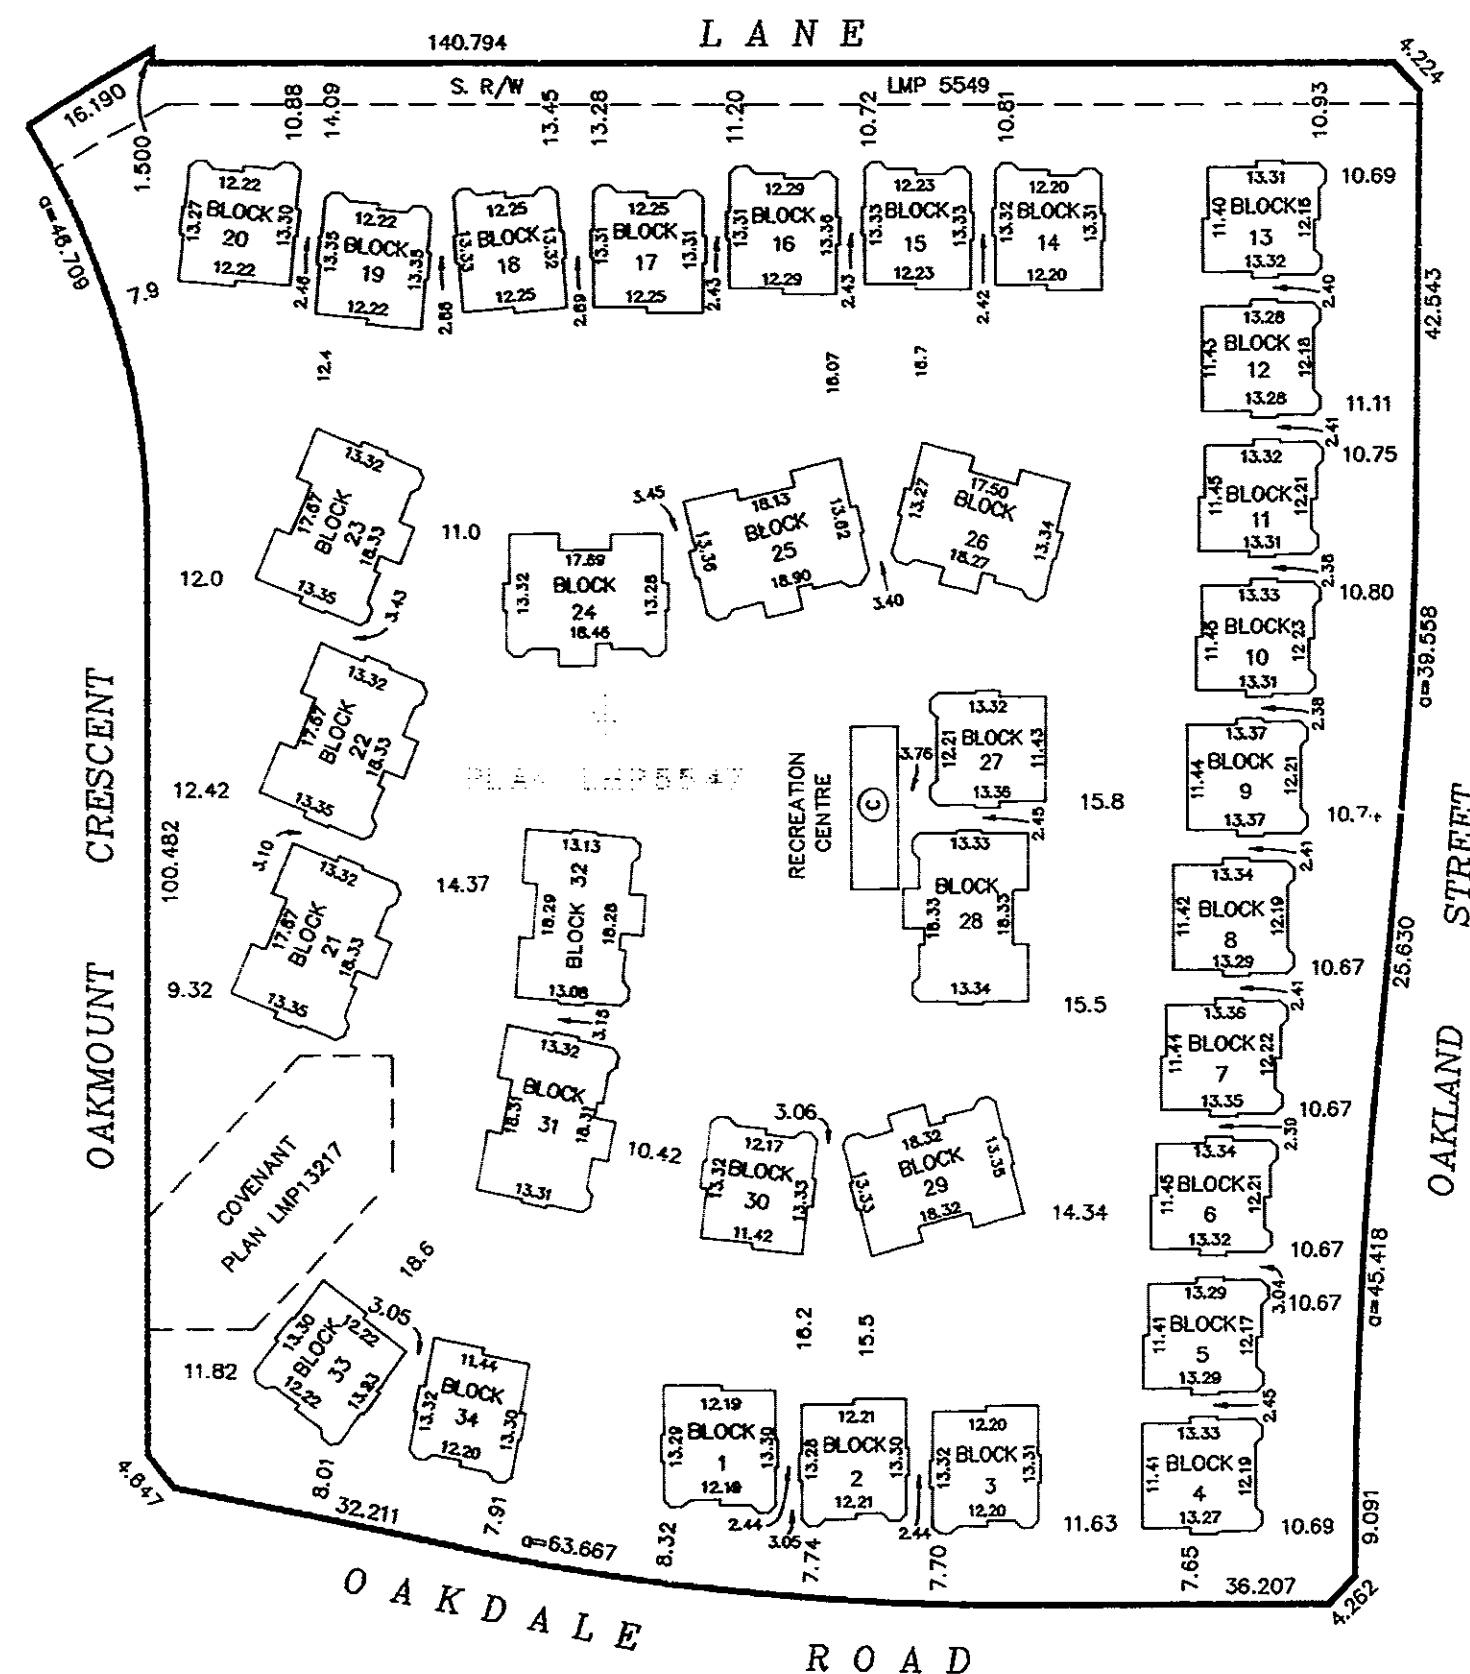

FOR DETAILED BUILDING
DIMENSIONS SEE FLOOR PLANS.

COMPUTER 12662A3

SECOND SHEET SHEET 3 OF 46 SHEETS

STRATA PLAN LMS 1408

NEW DEVELOPMENT CERTIFICATE

I, R. J. ESSON, A BRITISH COLUMBIA LAND SURVEYOR, HEREBY CERTIFY THAT THE BUILDINGS SHOWN IN THIS STRATA
PLAN HAVE NOT, AS OF THE 10th DAY OF May, 1994, BEEN PREVIOUSLY OCCUPIED. DATED AT WHITE ROCK,
BRITISH COLUMBIA, THIS 11th DAY OF May, 1994.

SIGNATURES

STATUTORY DECLARATION

I THE UNDERSIGNED DO SOLEMNLY DECLARE THAT
(1) I THE UNDERSIGNED AM THE OWNER DEVELOPER
(2) THE STRATA PLAN IS ENTIRELY FOR RESIDENTIAL USE
I MAKE THIS SOLEMN DECLARATION CONSCIENTIOUSLY
BELIEVING IT TO BE TRUE AND KNOWING THAT IT IS OF
THE SAME FORCE AND EFFECT AS IF MADE UNDER OATH.

DECLARED BEFORE ME THIS 13th DAY OF MAY, 1994.

A COMMISSIONER FOR TAKING AFFIDAVITS WITHIN THE
PROVINCE OF BRITISH COLUMBIA
FRASER & BEATTY
BARRISTERS & SOLICITORS
1500-1040 WEST GEORGIA ST.
VANCOUVER, B.C.

OWNER: PSLYON MEATHER CREST DEVELOPMENT LIMITED

AUTHORIZED SIGNATORY MICHAEL AUBAIN

AUTHORIZED SIGNATORY RALF SCHMIDTKE

WITNESS:

JANE NONG

ADDRESS AND OCCUPATION OF WITNESS:

1800 SPYGLASS PLACE

VANCOUVER BC

PROJECT CO-ORDINATOR

MORTGAGEE: THE TORONTO DOMINION BANK

AUTHORIZED SIGNATORY

Wilhelm Liedemann
Senior Manager-Commercial Credit
AUTHORIZED SIGNATORY

WITNESS:

Shirley Tautecher

ADDRESS AND OCCUPATION OF WITNESS:

700 West Georgia St.

Vancouver, BC

BANK OFFICER

ACCEPTED AS TO FORMS 1,2 AND 3

THIS 19 DAY OF May, 1994.

SUPERINTENDENT OF REAL ESTATE

CONDOMINIUM ACT

LOT NUMBER	SHEET NUMBER	FORM 1	FORM 2	FORM 3
		SCHEDULE OF UNIT ENTITLEMENT	SCHEDULE OF INTEREST UPON DESTRUCTION	SCHEDULE OF VOTING RIGHTS
1	38	1844	286	
2	35	1827	297	
3	38	1842	297	
4	37	1851	302	
5	37	1829	319	
6	25	1777	297	
7	35	1844	297	
8	36	1831	297	
9	26	1778	297	
10	36	1826	302	
11	5	1824	286	
12	34	1844	308	
13	35	1776	269	
14	36	1777	269	

DATED THIS 11th DAY OF May, 1994.

B.C.L.S.

STRATA PLAN LMS 1408

CONDOMINIUM ACT


LOT NUMBER	SHEET NUMBER	FORM 1	FORM 2	FORM 3
		SCHEDULE OF UNIT ENTITLEMENT	SCHEDULE OF INTEREST UPON DESTRUCTION	SCHEDULE OF VOTING RIGHTS
		UNIT ENTITLEMENT	INTEREST UPON DESTRUCTION	NUMBER OF VOTES
15	5	1845	291	
16	6	1845	291	
17	34	1842	308	
18	33	1814	308	
19	6	1824	291	
20	7	1846	286	
21	7	1822	286	
22	8	1829	291	
23	8	1841	280	
24	9	1841	280	
25	9	1845	280	
26	10	1841	280	
27	33	1846	297	
28	10	1838	280	
29	11	1842	280	
30	32	1844	302	
31	33	1772	275	
32	32	1773	275	
33	11	1843	280	
34	12	1830	275	
35	12	1841	275	
36	13	1828	275	
37	32	1823	297	
38	31	1834	308	
39	13	1836	275	
40	14	1838	280	
41	31	1843	308	
42	30	1771	284	
43	29	1773	269	
44	14	1845	280	
45	15	1837	275	
46	30	1845	291	
47	15	1845	280	
48	16	1836	280	
49	16	1826	280	
50	17	1840	286	
51	17	1843	297	
52	18	1826	291	
53	18	1847	291	
54	19	1827	291	
55	30	1838	297	
56	19	1848	291	
57	20	1824	297	
58	29	1844	297	
59	20	1842	297	
60	21	1820	297	
61	29	1845	297	
62	28	1844	297	
63	21	1845	297	
64	22	1821	302	
65	28	1845	297	
66	27	1776	297	
67	28	1773	269	
68	22	1845	302	
69	23	1822	302	
70	27	1836	324	
71	23	1841	302	
72	24	1846	302	
73	24	1821	330	
74	27	1845	324	
75	26	1841	324	
76	26	1844	324	
77	25	1841	324	
78	25	1843	330	
AGGREGATE		142,687	22,872	

DATED THIS 11th DAY OF May, 1994. RJE B.C.L.S.

COMPUTER 12662A5


SHEET 5 OF 46 SHEETS

FLOOR PLANS

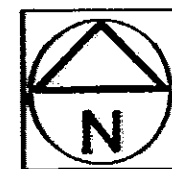
STRATA PLAN LMS 1408SCALE 1:200
0 5 10 20
ALL DISTANCES IN METRES

BLOCK 1


BASEMENT FLOOR

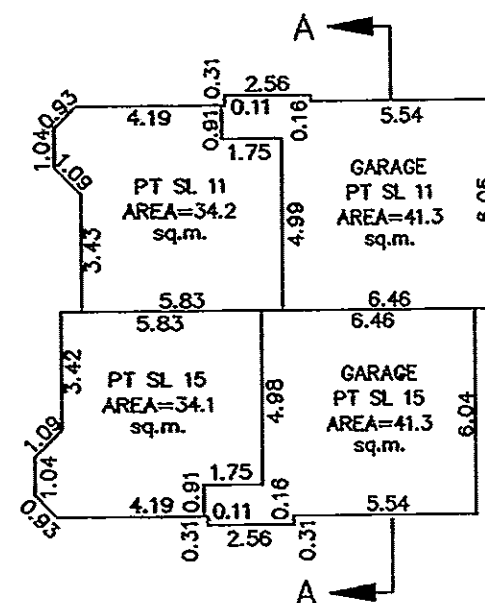

MAIN FLOOR

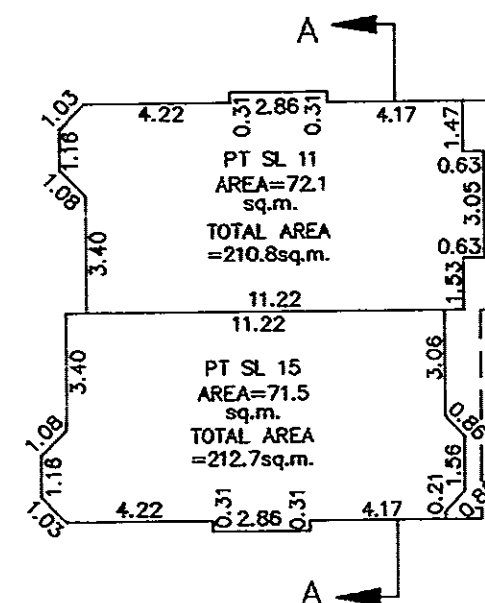


UPPER FLOOR

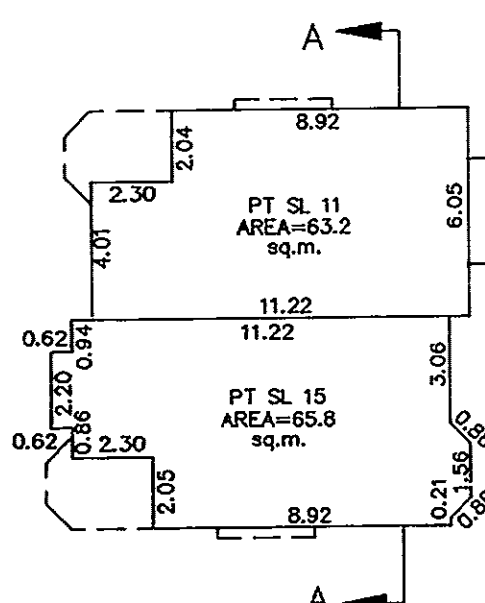DATED THIS 11th DAY OF May, 1994. RJE B.C.L.S.

COMPUTER 12662A6


SHEET 6 OF 46 SHEETS

FLOOR PLANS

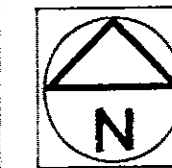
STRATA PLAN LMS 1408SCALE 1:200
0 5 10 20
ALL DISTANCES IN METRES

BLOCK 2


BASEMENT FLOOR

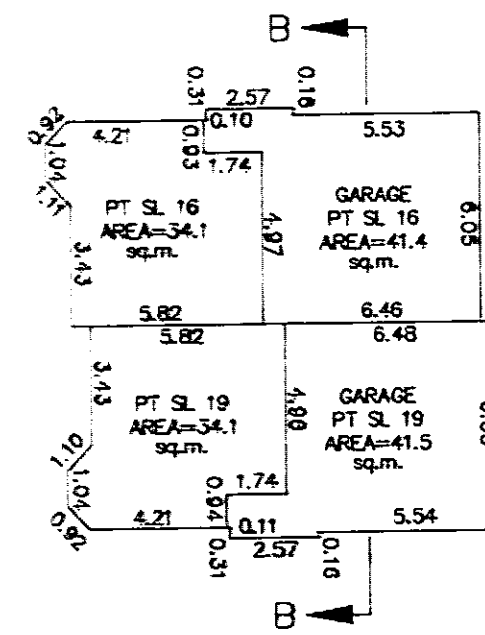

MAIN FLOOR

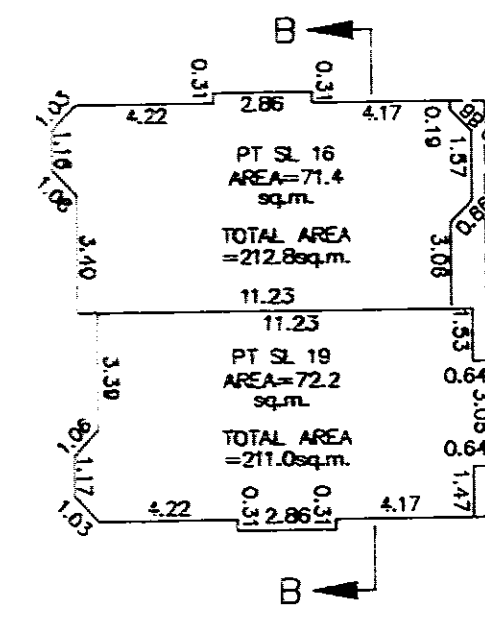

UPPER FLOOR

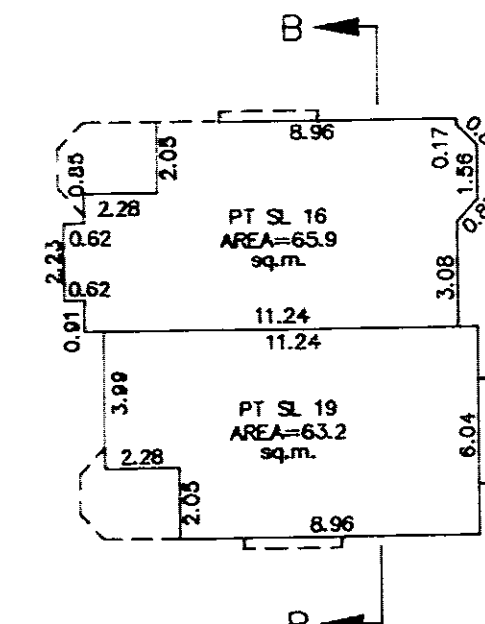DATED THIS 11th DAY OF May, 1994. RJE B.C.L.S.


COMPUTER 12662A7

SHEET 7 OF 46 SHEETS

FLOOR PLANS STRATA PLAN LMS 1408


SCALE 1:200

0 5 10 20
ALL DISTANCES IN METRES

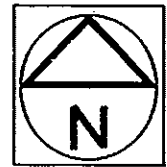


BLOCK 3


BASEMENT FLOOR

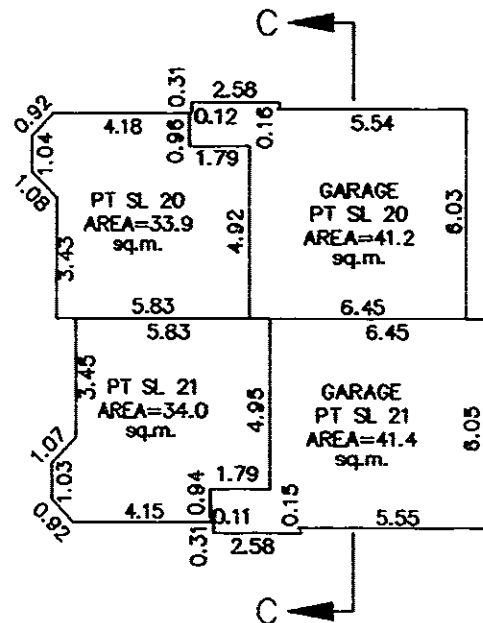

MAIN FLOOR

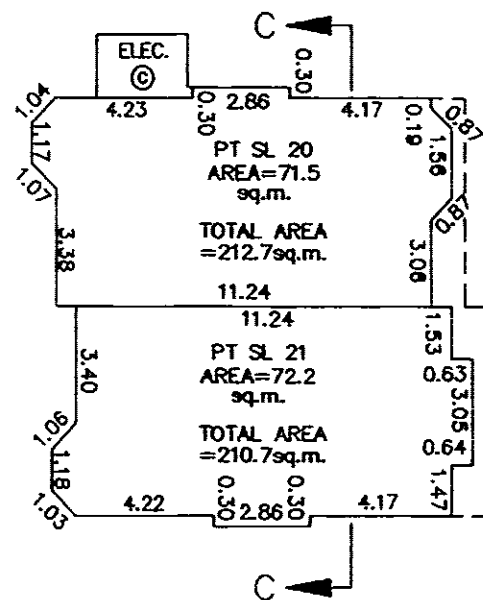

UPPER FLOOR

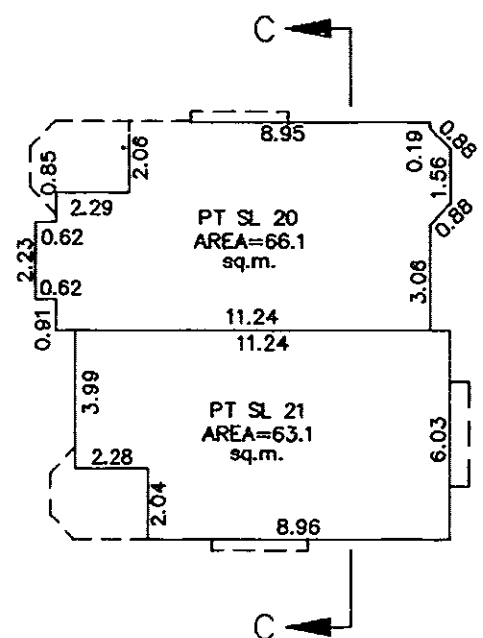

DATED THIS 11th DAY OF May 1994. B.C.L.S.


COMPUTER 12662A8

SHEET 8 OF 46 SHEETS

FLOOR PLANS STRATA PLAN LMS 1408


SCALE 1:200

0 5 10 20
ALL DISTANCES IN METRES

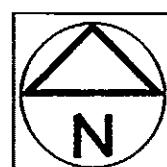


BLOCK 4


BASEMENT FLOOR

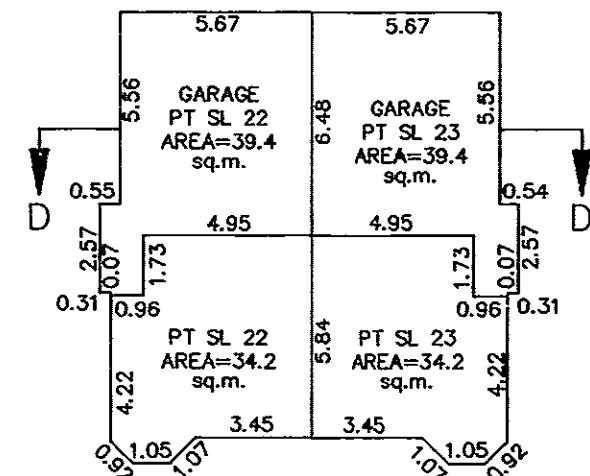

MAIN FLOOR

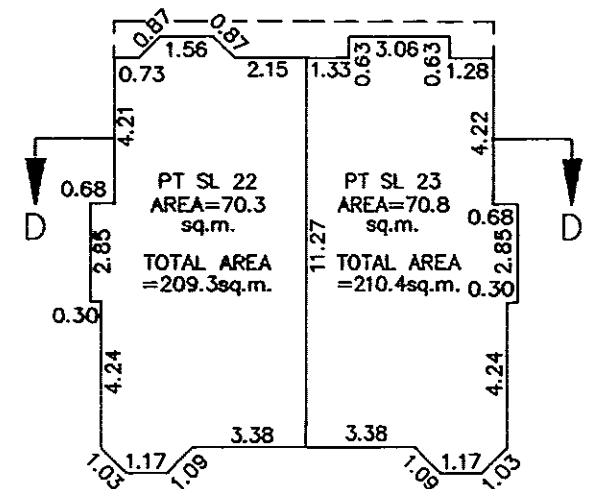

UPPER FLOOR

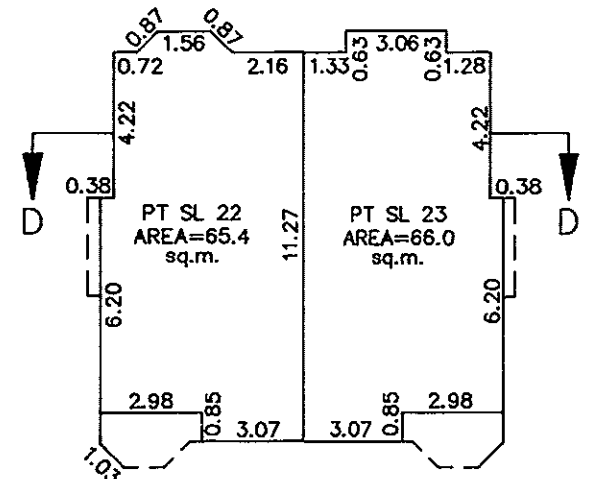

DATED THIS 11th DAY OF May 1994. B.C.L.S.


COMPUTER 12662A9

SHEET 9 OF 46 SHEETS

FLOOR PLANS STRATA PLAN LMS 1408


SCALE 1:200

0 5 10 20
ALL DISTANCES IN METRES

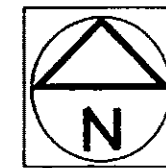


BLOCK 5


BASEMENT FLOOR

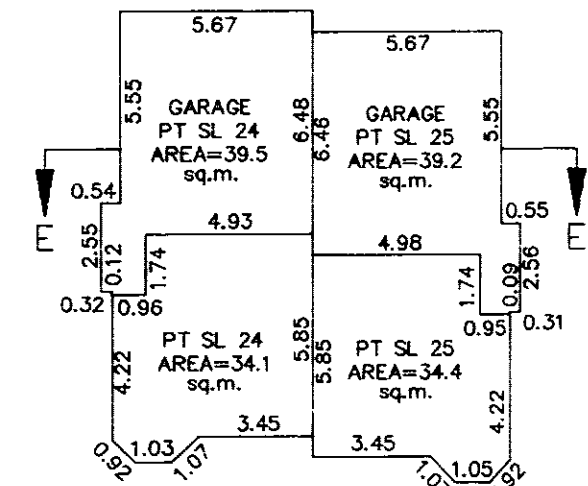

MAIN FLOOR

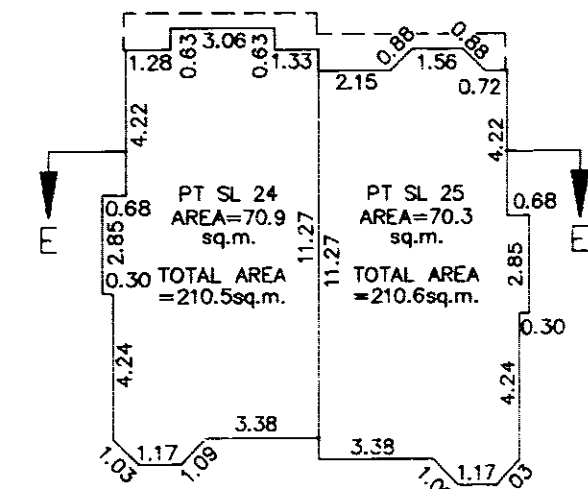


UPPER FLOOR

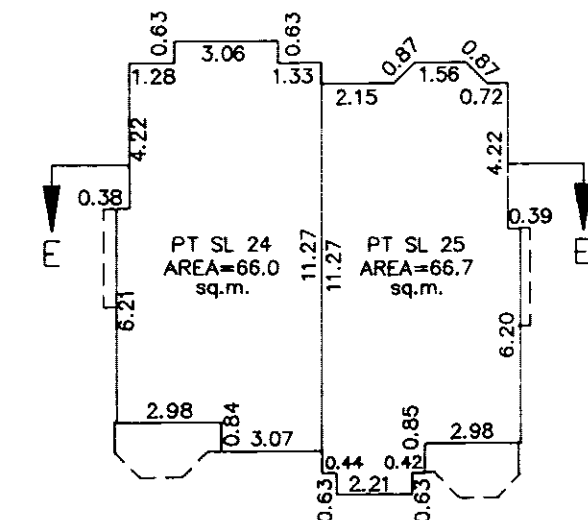

DATED THIS 11th DAY OF May 1994. B.C.L.S.


FLOOR PLANS STRATA PLAN LMS 1408

SCALE 1:200
0 5 10 20
ALL DISTANCES IN METRES

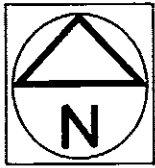


BLOCK 6


BASEMENT FLOOR

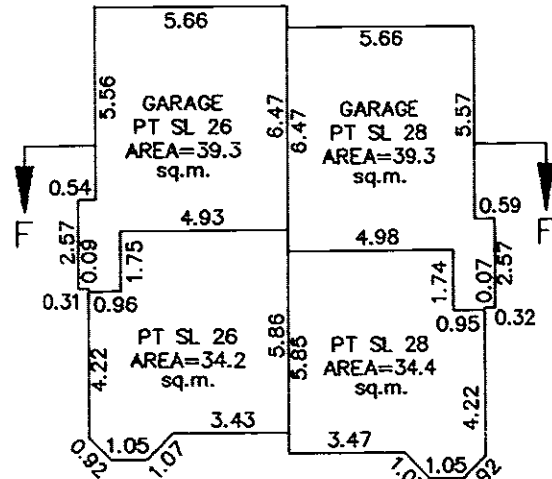

MAIN FLOOR

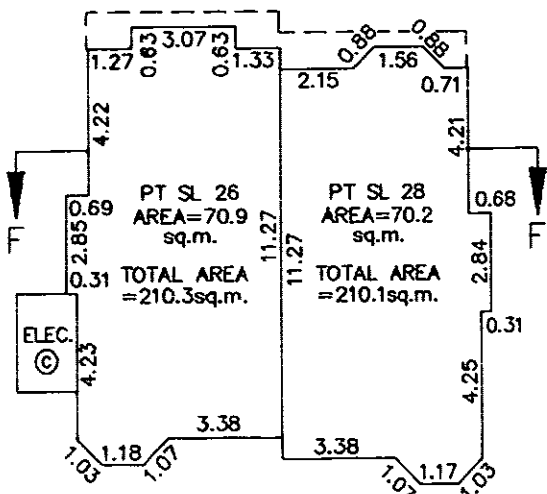


UPPER FLOOR

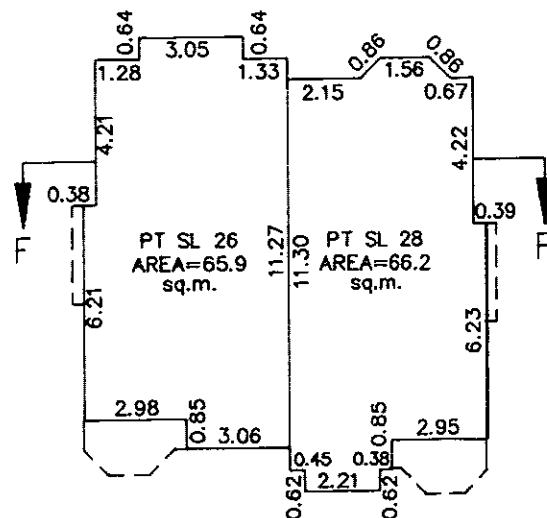

DATED THIS 11th DAY OF May 1994. B.C.L.S.


FLOOR PLANS STRATA PLAN LMS 1408

SCALE 1:200
0 5 10 20
ALL DISTANCES IN METRES

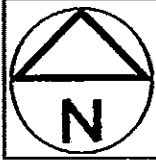


BLOCK 7


BASEMENT FLOOR

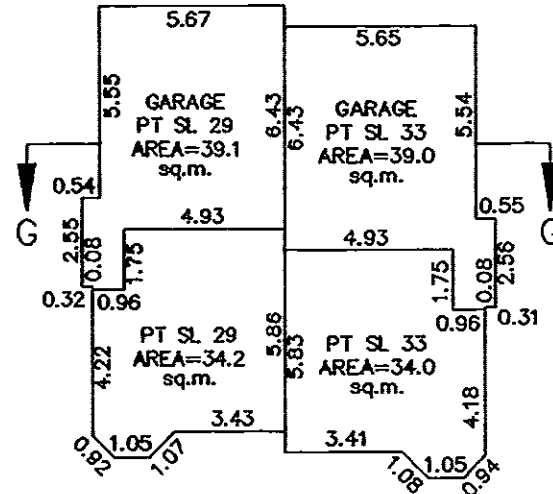

MAIN FLOOR

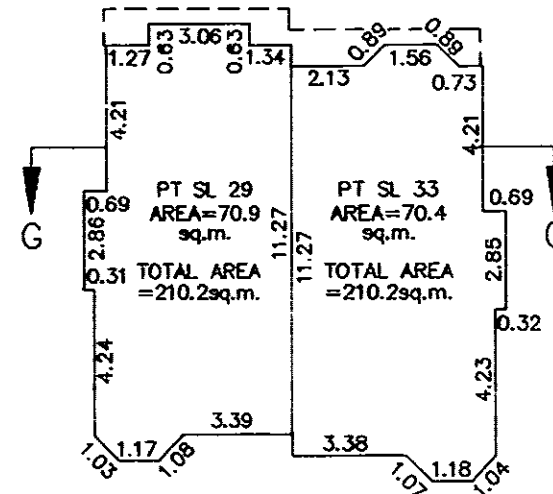


UPPER FLOOR

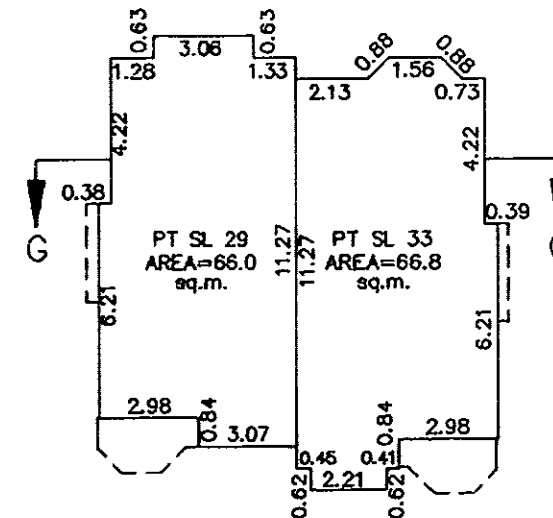

DATED THIS 11th DAY OF May 1994. B.C.L.S.


FLOOR PLANS STRATA PLAN LMS 1408

SCALE 1:200
0 5 10 20
ALL DISTANCES IN METRES

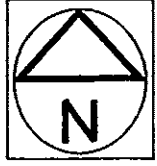


BLOCK 8


BASEMENT FLOOR

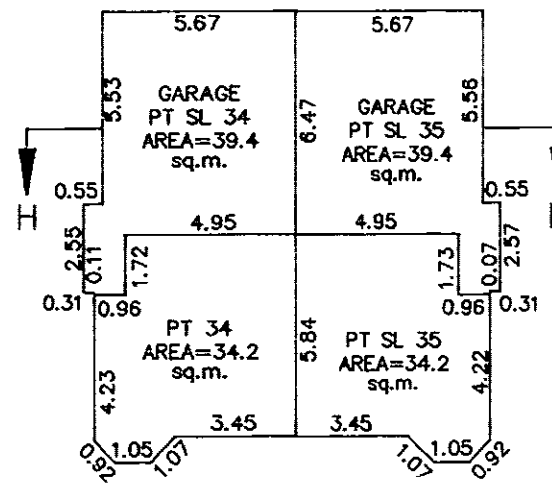

MAIN FLOOR

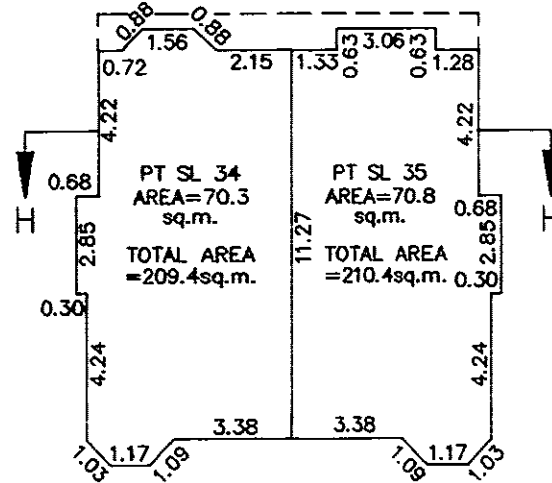

UPPER FLOOR

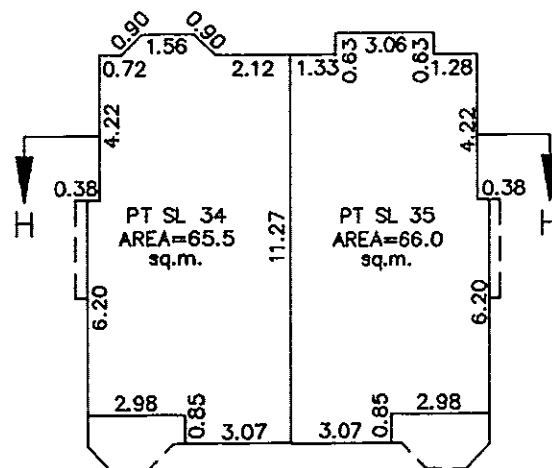

DATED THIS 11th DAY OF May 1994. B.C.L.S.


COMPUTER 13662A13

SHEET 13 OF 46 SHEETS

FLOOR PLANS


STRATA PLAN LMS 1408

SCALE 1:200

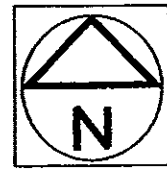
0 5 10 20
ALL DISTANCES IN METRES

BLOCK 9


BASEMENT FLOOR

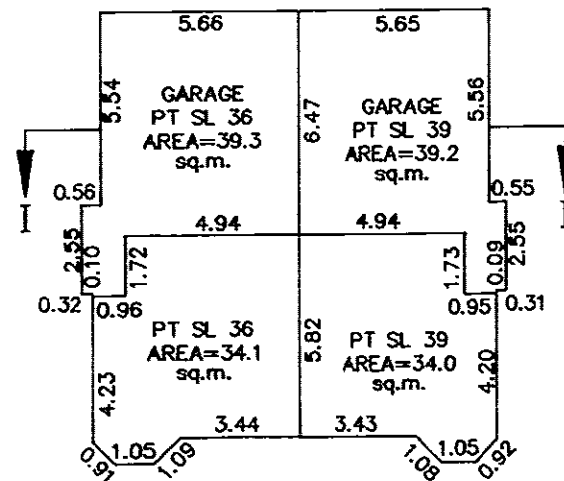

MAIN FLOOR

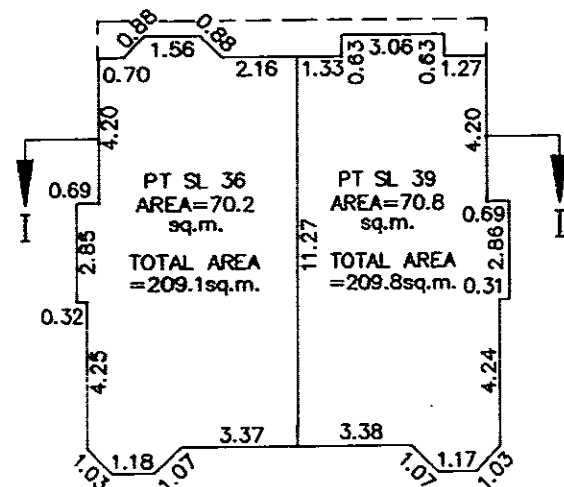

UPPER FLOOR

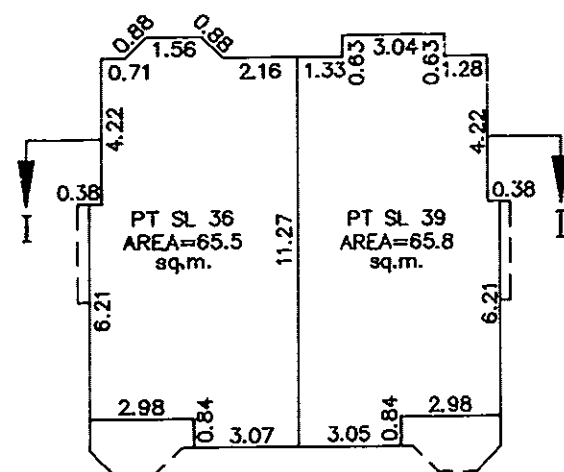DATED THIS 11th DAY OF May 1994. B.C.L.S.


COMPUTER 12662A14

SHEET 14 OF 46 SHEETS

FLOOR PLANS


STRATA PLAN LMS 1408

SCALE 1:200

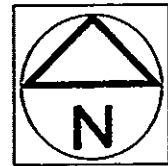
0 5 10 20
ALL DISTANCES IN METRES

BLOCK 10


BASEMENT FLOOR

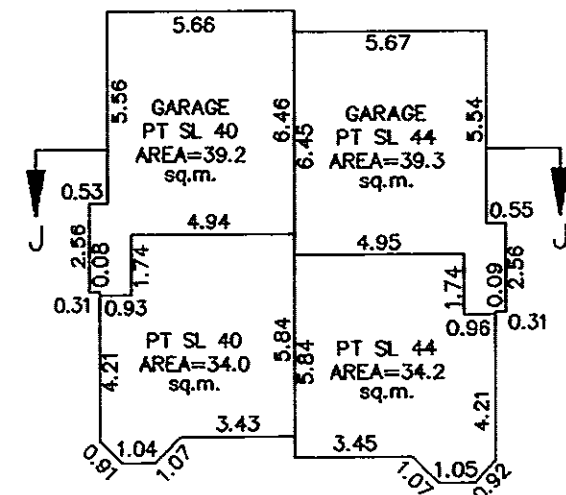

MAIN FLOOR

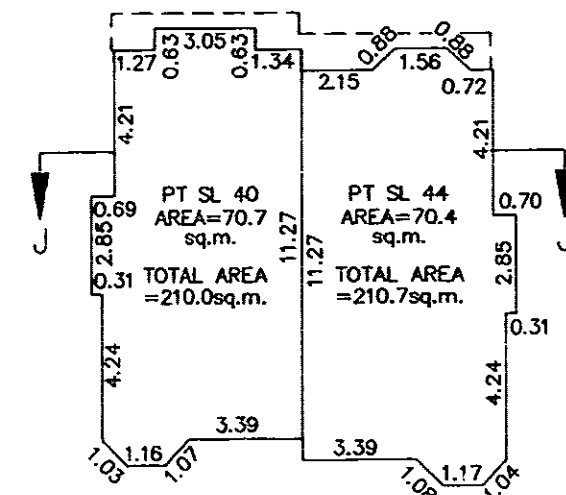

UPPER FLOOR

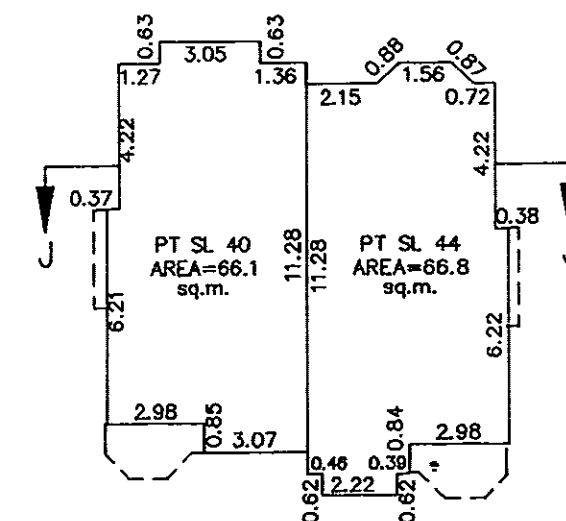DATED THIS 11th DAY OF May 1994. B.C.L.S.


COMPUTER 12662A15

SHEET 15 OF 46 SHEETS

FLOOR PLANS


STRATA PLAN LMS 1408

SCALE 1:200

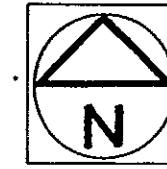
0 5 10 20
ALL DISTANCES IN METRES

BLOCK 11


BASEMENT FLOOR

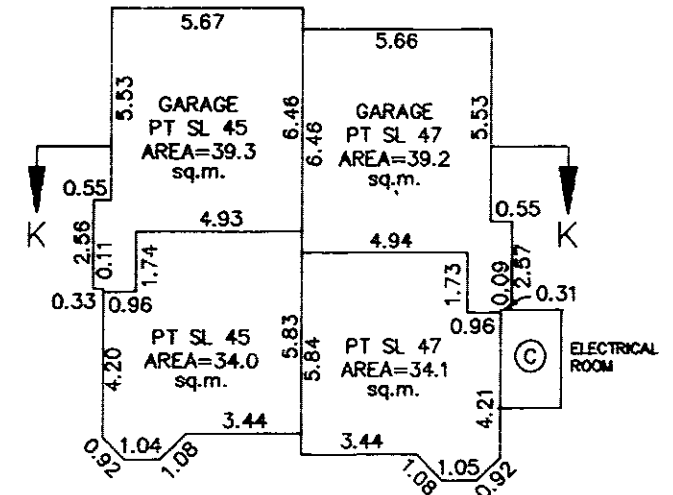

MAIN FLOOR

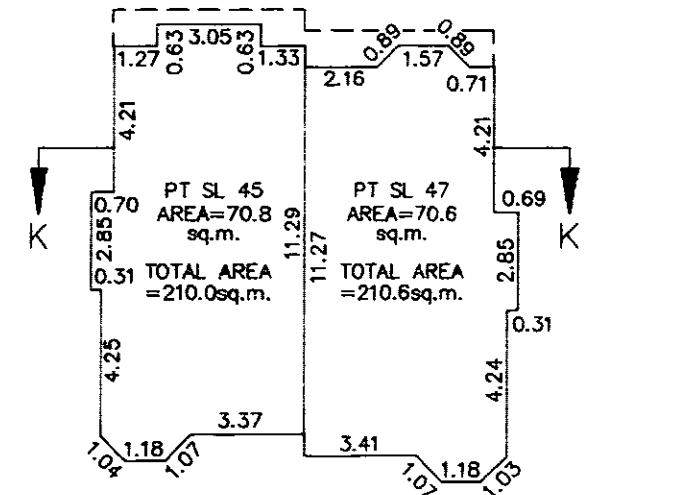


UPPER FLOOR

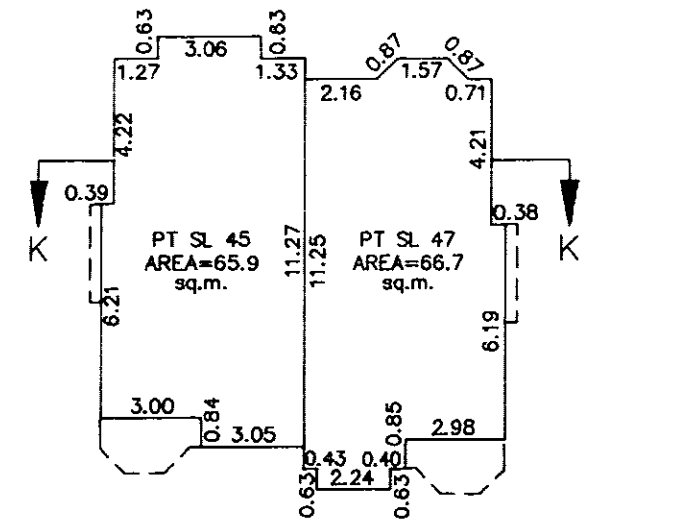DATED THIS 11th DAY OF May 1994. B.C.L.S.


FLOOR PLANS STRATA PLAN LMS 1408

SCALE 1:200
0 5 10 20
ALL DISTANCES IN METRES

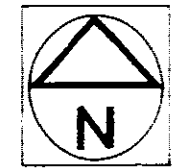


BLOCK 12


BASEMENT FLOOR

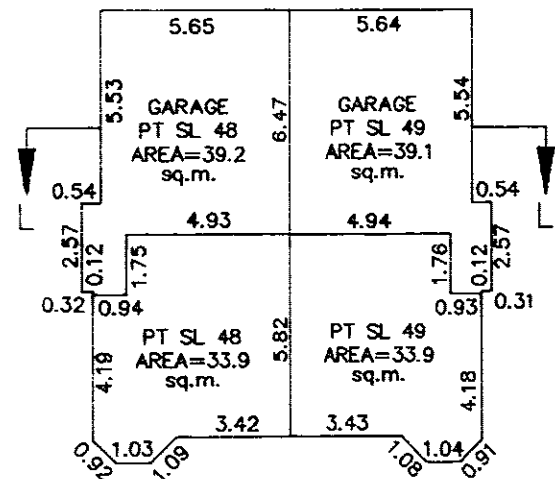

MAIN FLOOR

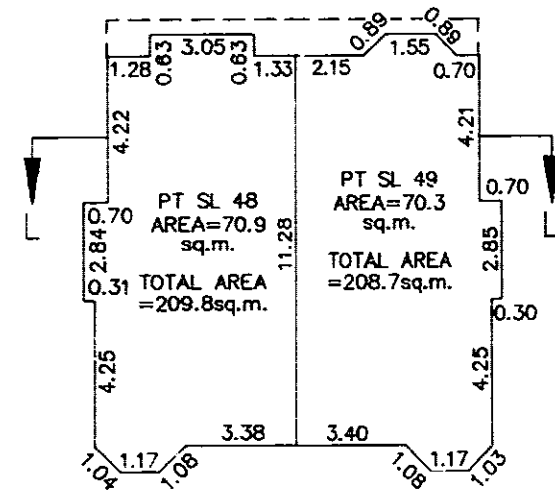

UPPER FLOOR

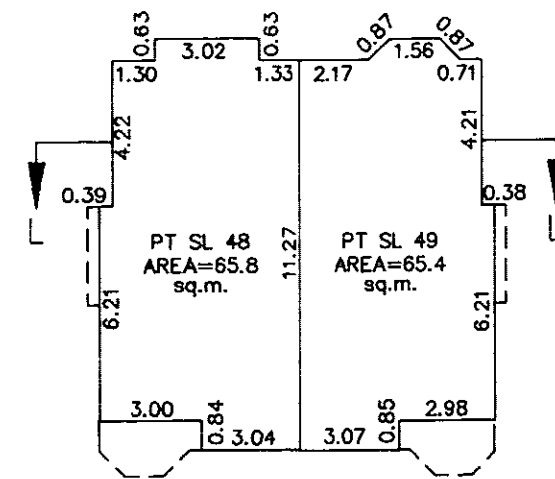

B.C.L.S.
DATED THIS 11th DAY OF May 1994.


FLOOR PLANS STRATA PLAN LMS 1408

SCALE 1:200
0 5 10 20
ALL DISTANCES IN METRES




BLOCK 13


BASEMENT FLOOR

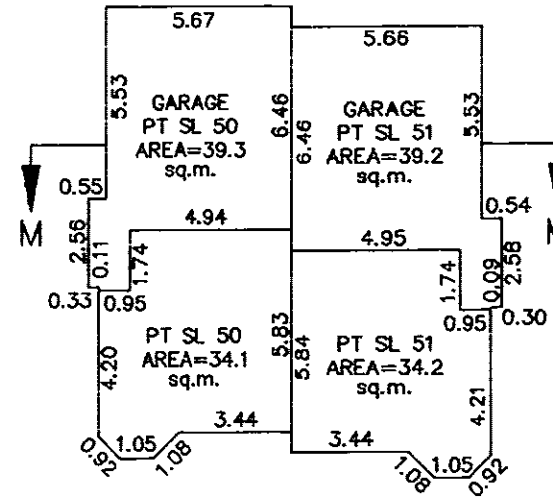

MAIN FLOOR

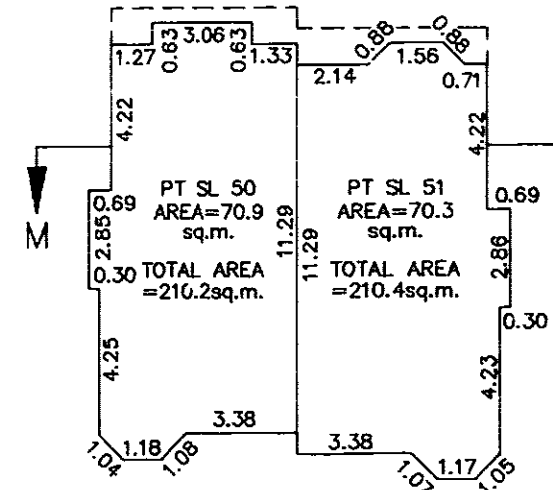


UPPER FLOOR

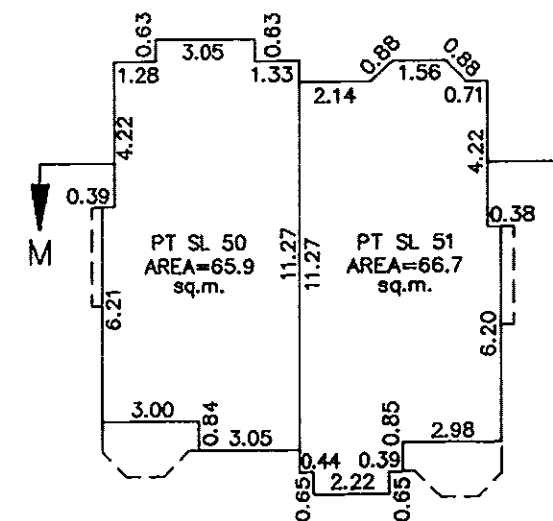

B.C.L.S.
DATED THIS 11th DAY OF May 1994.


FLOOR PLANS STRATA PLAN LMS 1408

SCALE 1:200
0 5 10 20
ALL DISTANCES IN METRES

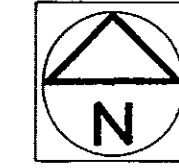


BLOCK 14


BASEMENT FLOOR

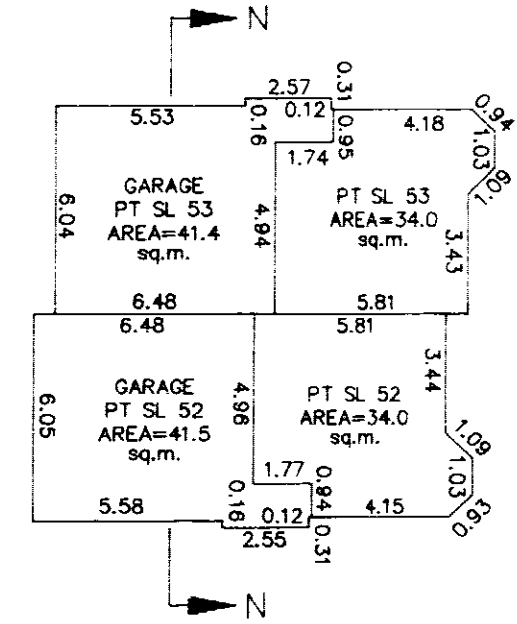

MAIN FLOOR

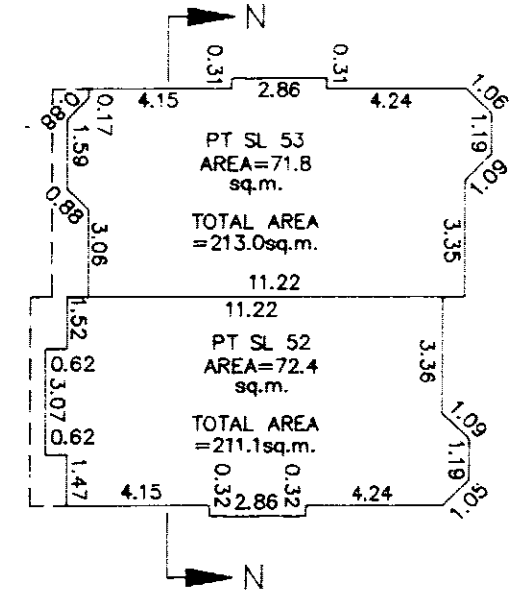


UPPER FLOOR

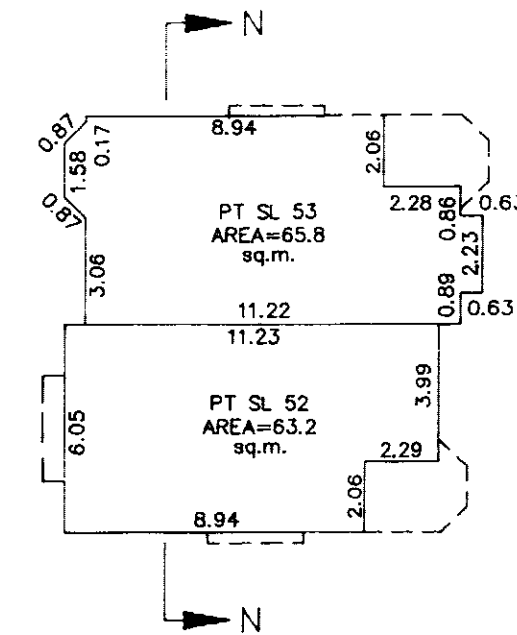

B.C.L.S.
DATED THIS 11th DAY OF May 1994.


FLOOR PLANS STRATA PLAN LMS 1408

SCALE 1:200
0 5 10 20
ALL DISTANCES IN METRES

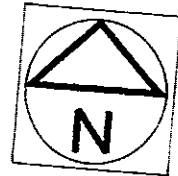


BLOCK 18


BASEMENT FLOOR

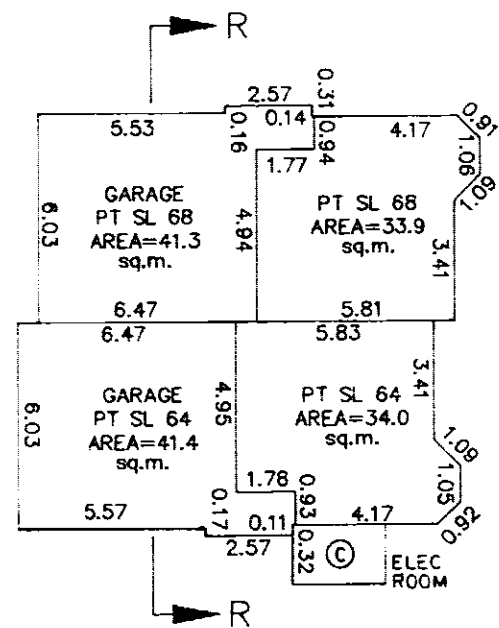

MAIN FLOOR

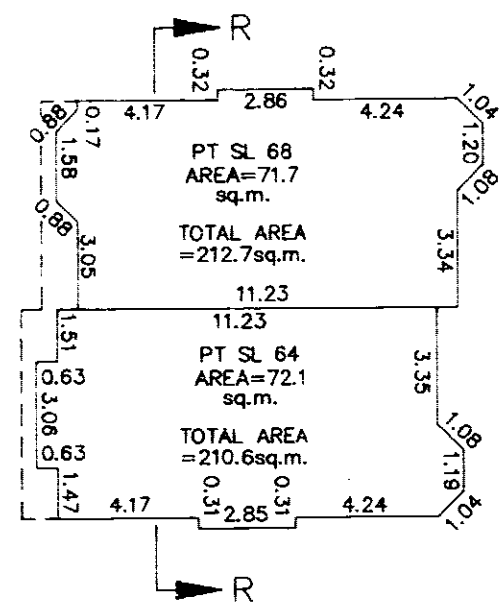


UPPER FLOOR

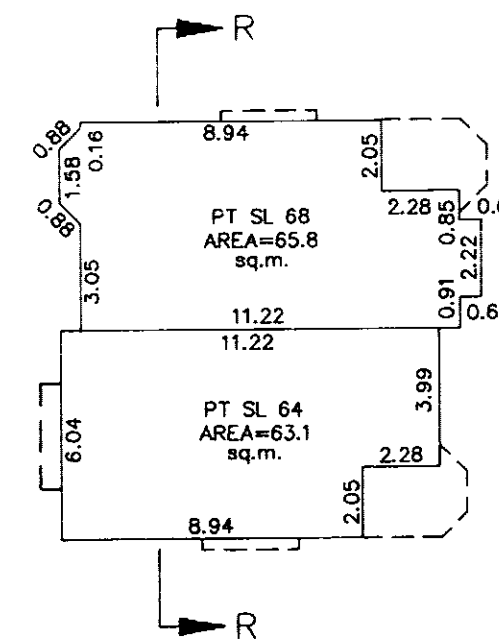

DATED THIS 11th DAY OF May 1994. B.C.L.S.


FLOOR PLANS STRATA PLAN LMS 1408

SCALE 1:200
0 5 10 20
ALL DISTANCES IN METRES

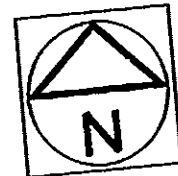


BLOCK 19


BASEMENT FLOOR

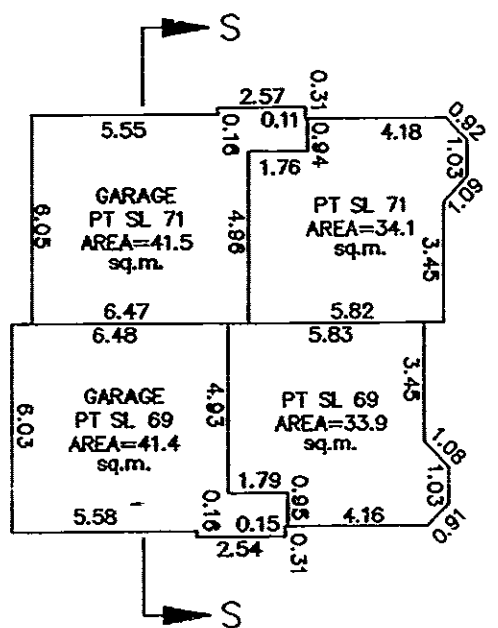

MAIN FLOOR

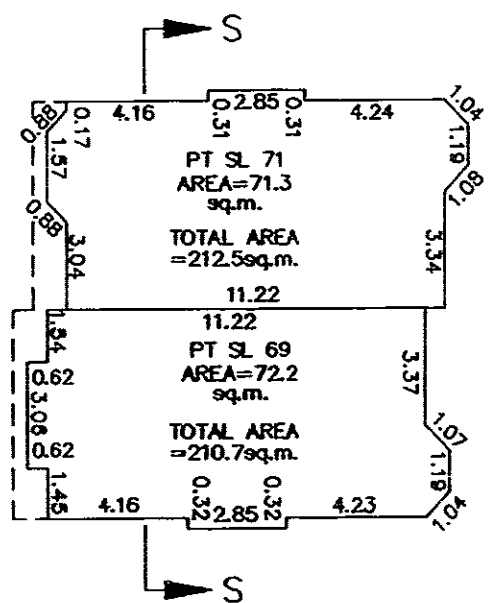


UPPER FLOOR

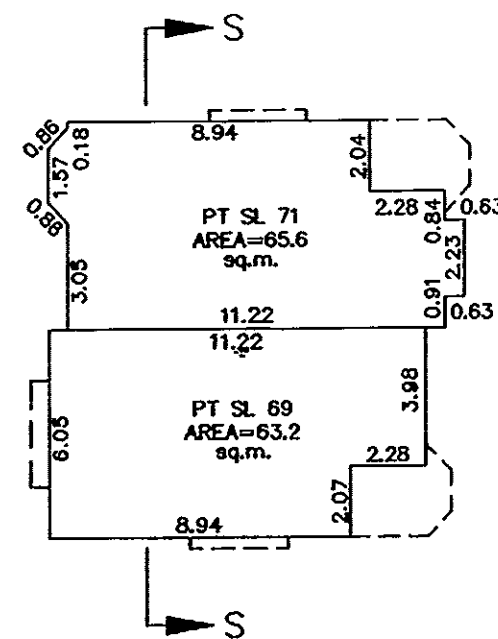

DATED THIS 11th DAY OF May 1994. B.C.L.S.


FLOOR PLANS STRATA PLAN LMS 1408

SCALE 1:200
0 5 10 20
ALL DISTANCES IN METRES

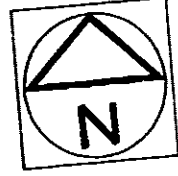


BLOCK 20


BASEMENT FLOOR

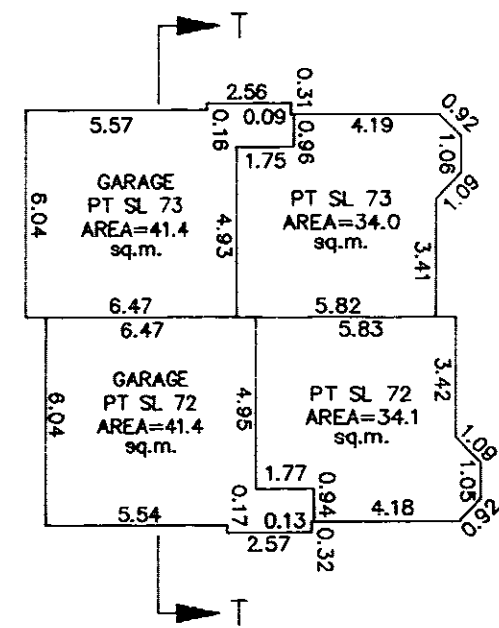

MAIN FLOOR

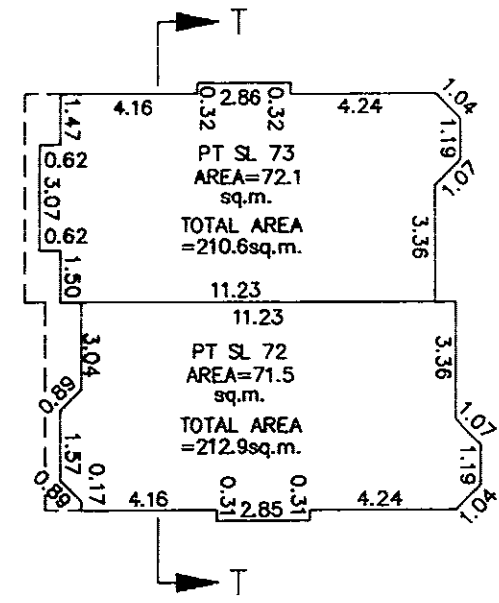


UPPER FLOOR

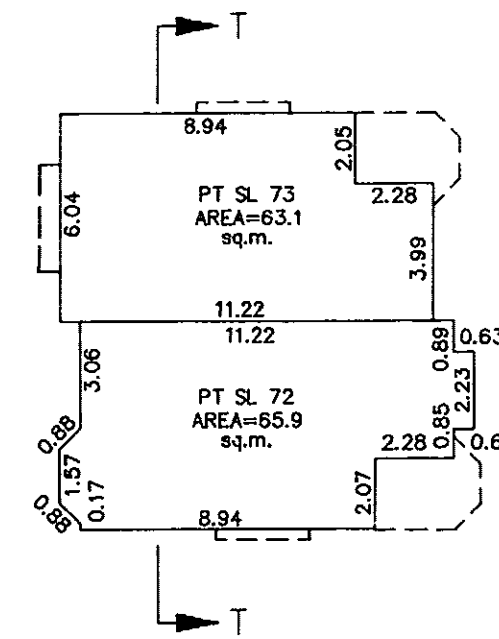

DATED THIS 11th DAY OF May 1994. B.C.L.S.


FLOOR PLANS STRATA PLAN LMS 1408

SCALE 1:200
0 5 10 20
ALL DISTANCES IN METRES

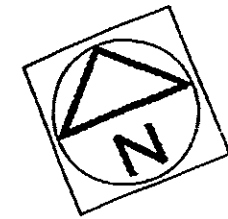


BLOCK 21


BASEMENT FLOOR

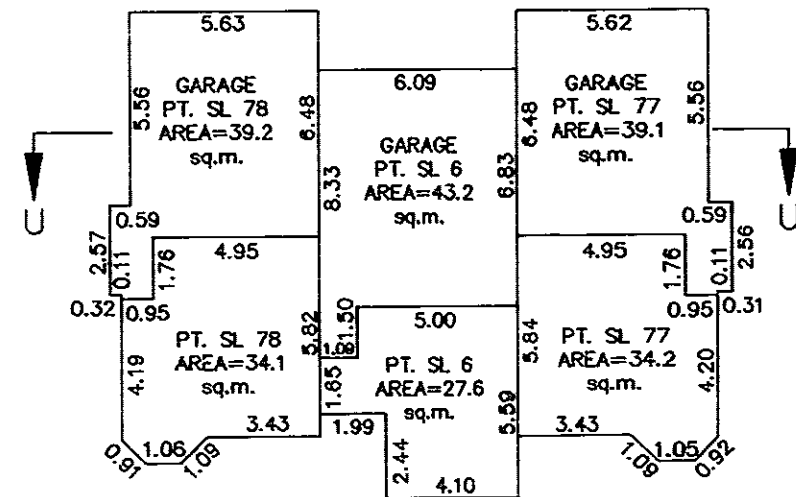

MAIN FLOOR

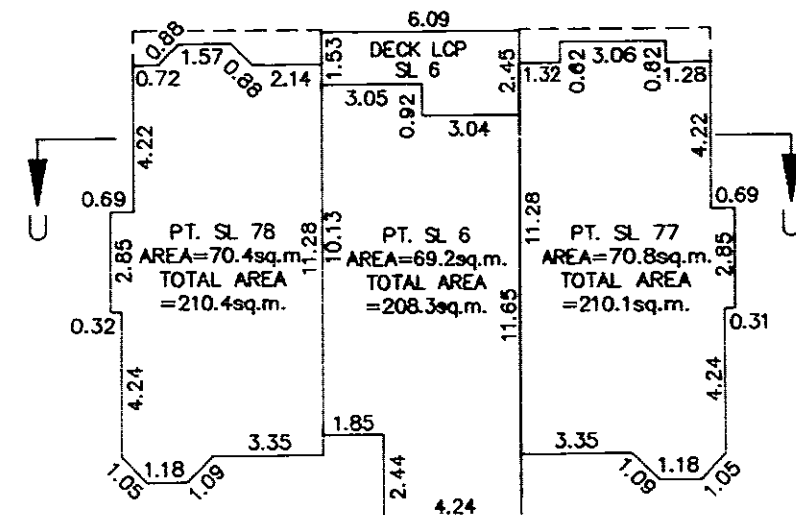


UPPER FLOOR

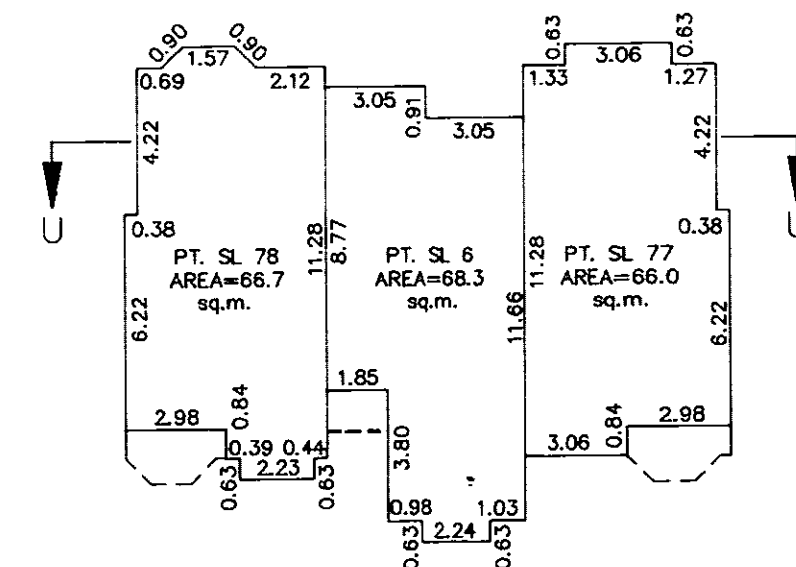

B.C.L.S.
DATED THIS 11th DAY OF May 1994.


FLOOR PLANS STRATA PLAN LMS 1408

SCALE 1:200
0 5 10 20
ALL DISTANCES IN METRES

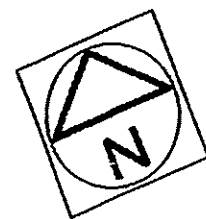


BLOCK 22


BASEMENT FLOOR

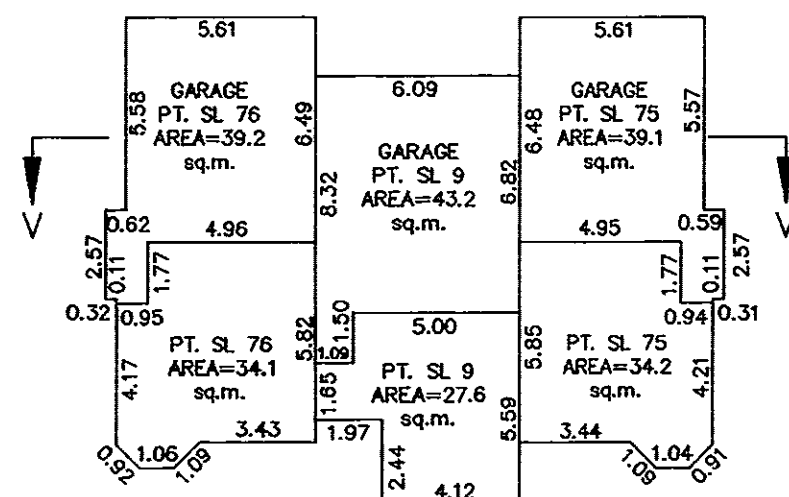

MAIN FLOOR

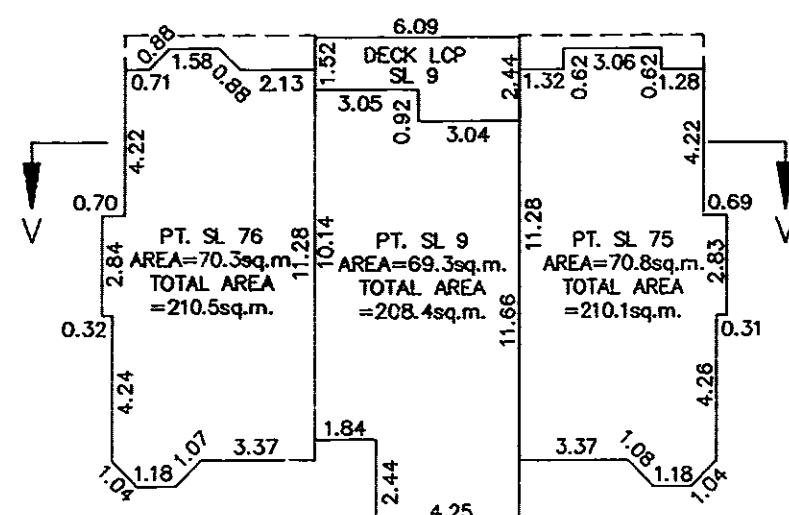


UPPER FLOOR

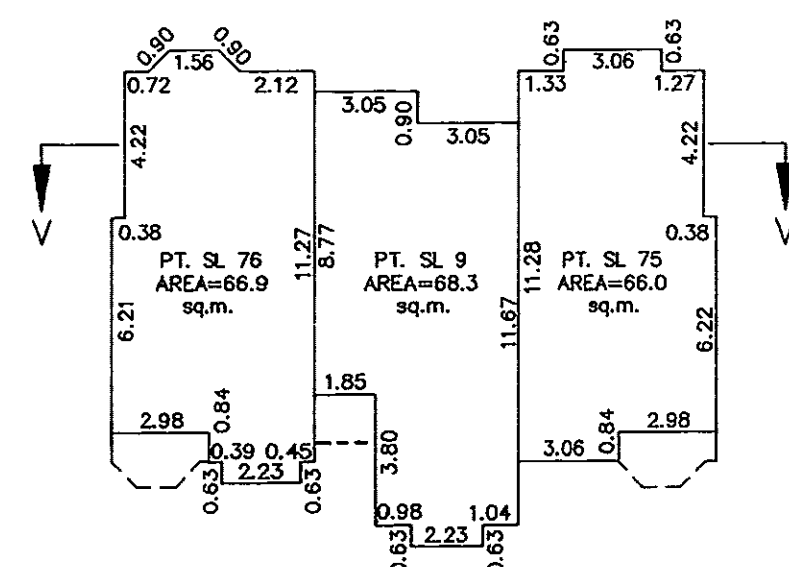

B.C.L.S.
DATED THIS 11th DAY OF May 1994.


FLOOR PLANS STRATA PLAN LMS 1408

SCALE 1:200
0 5 10 20
ALL DISTANCES IN METRES

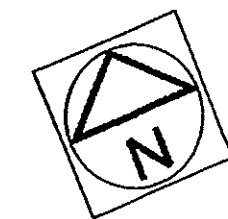


BLOCK 23


BASEMENT FLOOR

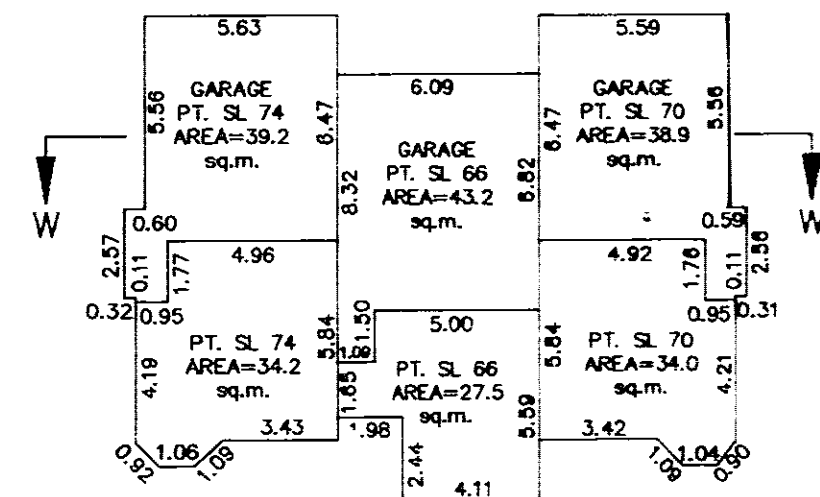

MAIN FLOOR

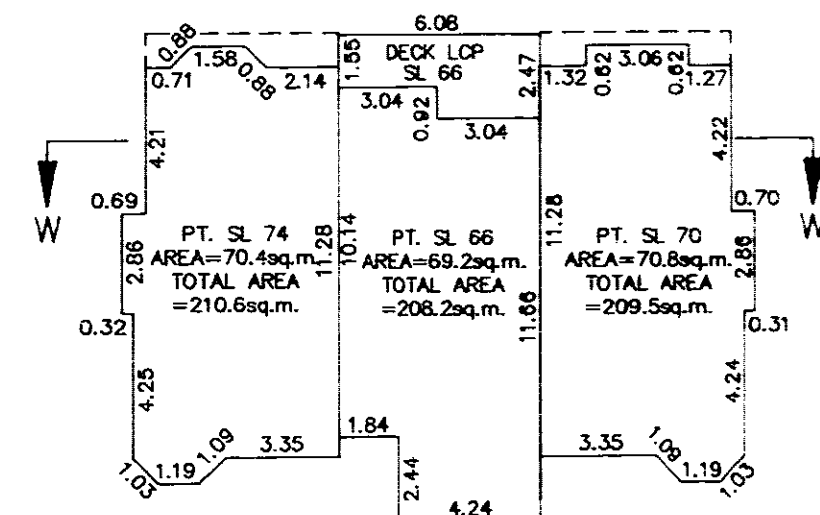

UPPER FLOOR

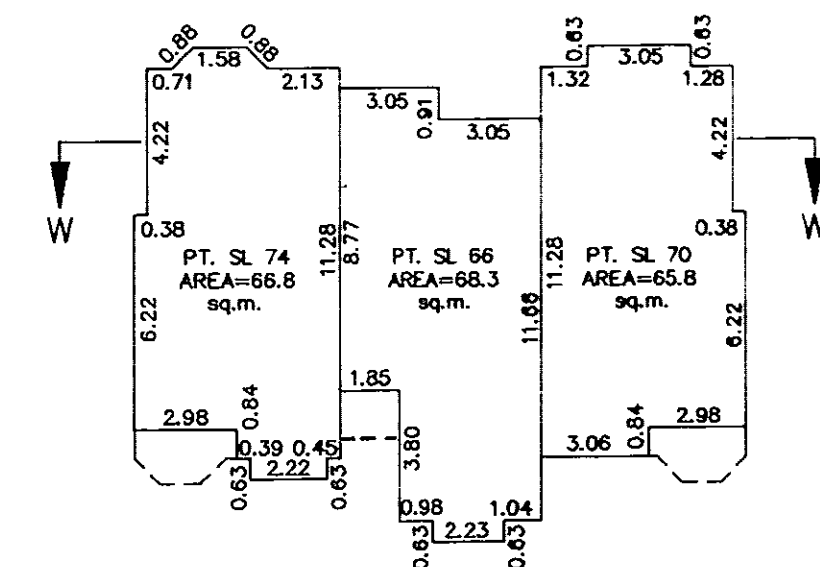

B.C.L.S.
DATED THIS 11th DAY OF May 1994.


COMPUTER 12662A28

SHEET 28 OF 46 SHEETS

FLOOR PLANS STRATA PLAN LMS 1408


SCALE 1:200

0 5 10 20
ALL DISTANCES IN METRES

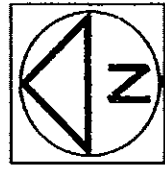


BLOCK 24


BASEMENT FLOOR

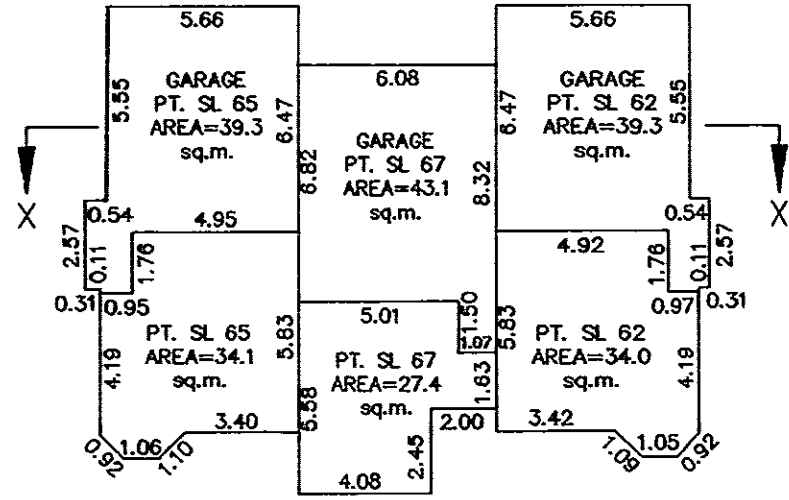

MAIN FLOOR

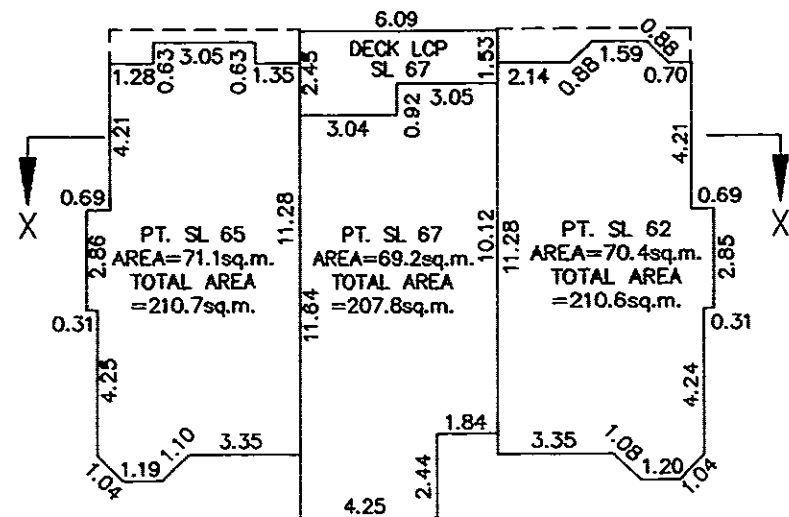

UPPER FLOOR

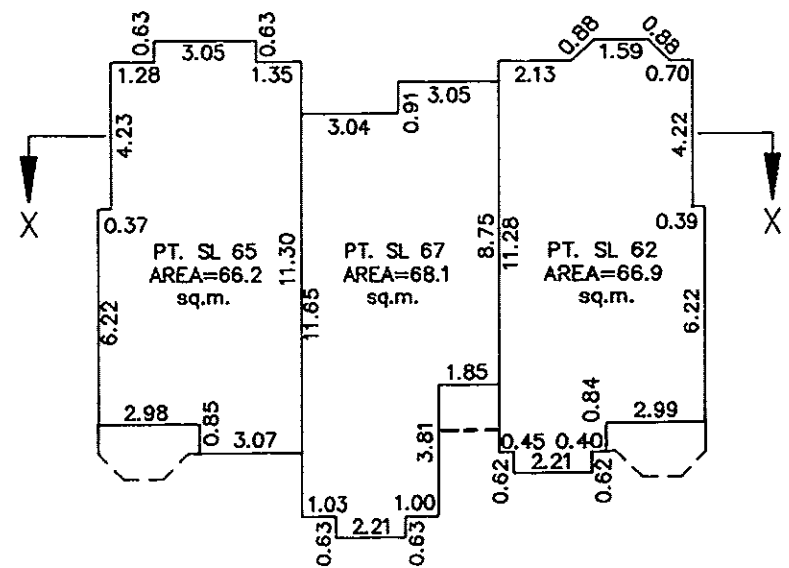

DATED THIS 11th DAY OF May 1994. B.C.L.S.


COMPUTER 12662A29

SHEET 29 OF 46 SHEETS

FLOOR PLANS STRATA PLAN LMS 1408


SCALE 1:200

0 5 10 20
ALL DISTANCES IN METRES

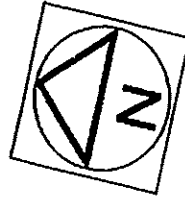


BLOCK 25


BASEMENT FLOOR

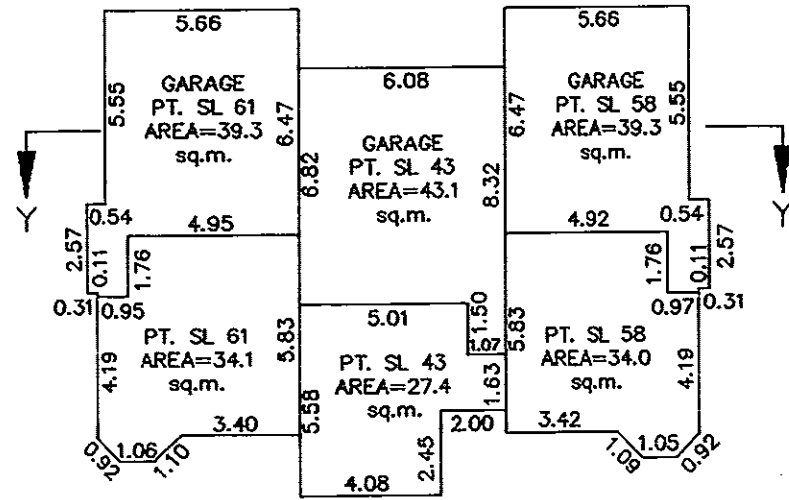

MAIN FLOOR

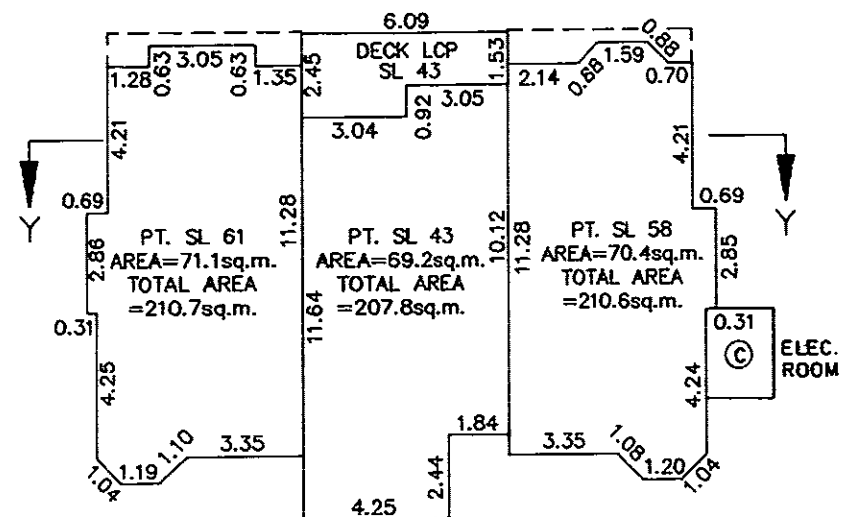

UPPER FLOOR

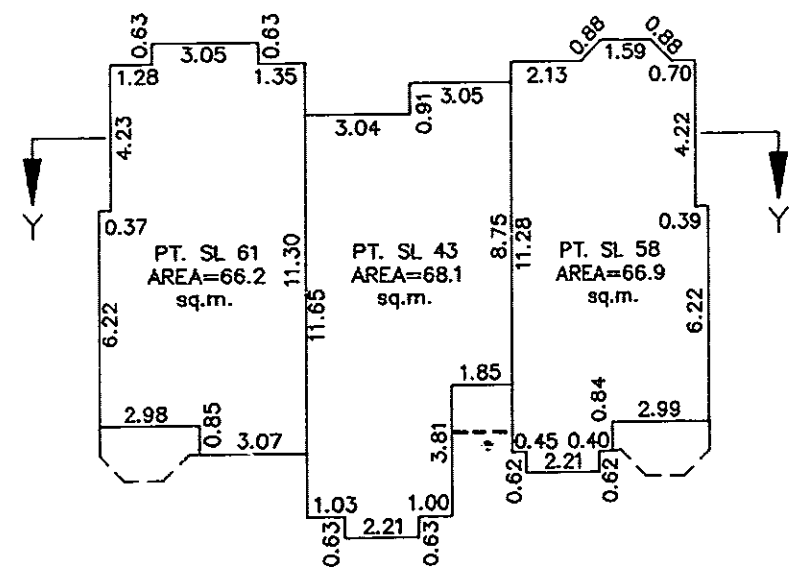

DATED THIS 11th DAY OF May 1994. B.C.L.S.


COMPUTER 12662A30

SHEET 30 OF 46 SHEETS

FLOOR PLANS STRATA PLAN LMS 1408


SCALE 1:200

0 5 10 20
ALL DISTANCES IN METRES

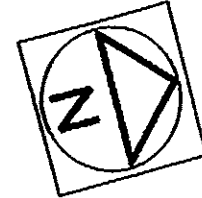


BLOCK 26


BASEMENT FLOOR

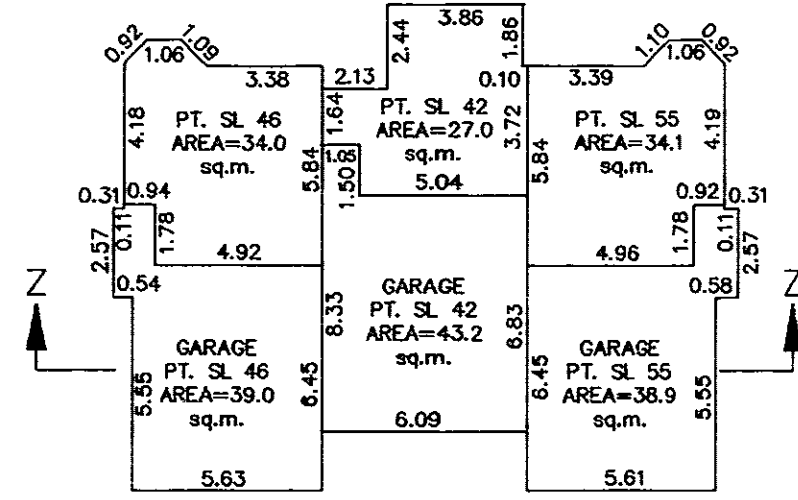

MAIN FLOOR

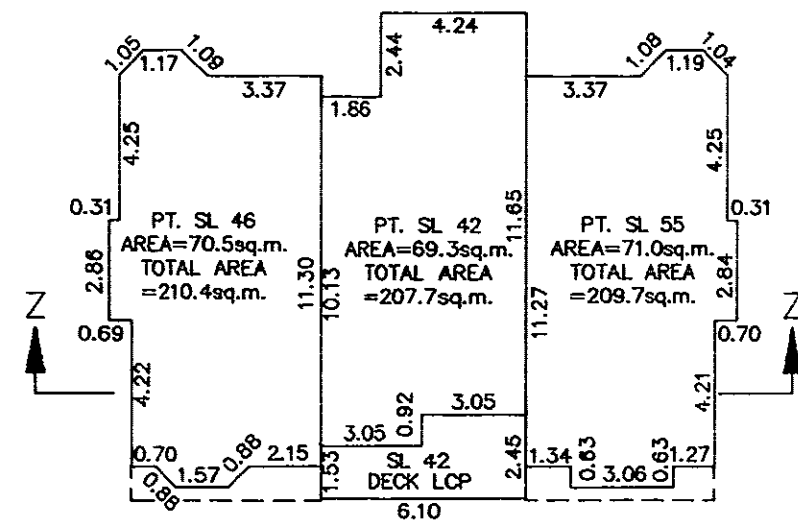

UPPER FLOOR

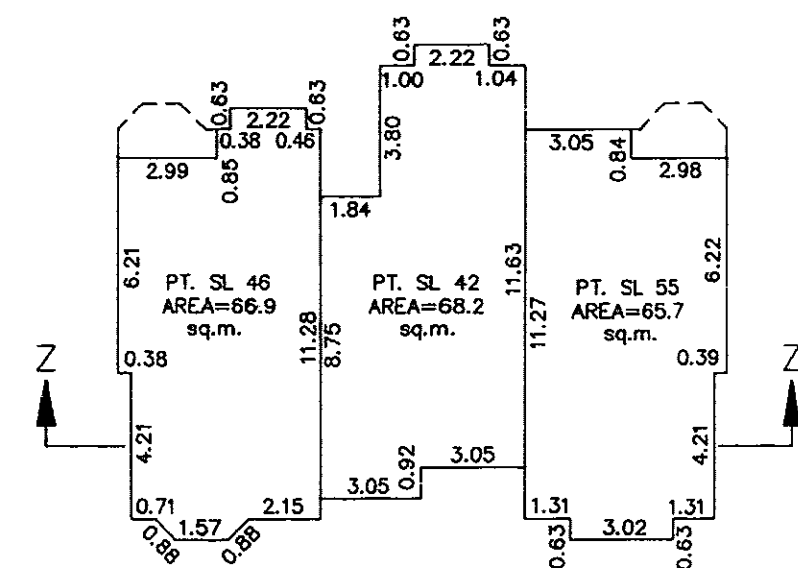

DATED THIS 11th DAY OF May 1994. B.C.L.S.


COMPUTER 12662A31

SHEET 31 OF 46 SHEETS

FLOOR PLANS


STRATA PLAN LMS 1408

SCALE 1:200

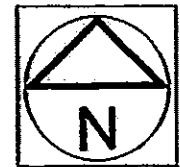
0 5 10 20
ALL DISTANCES IN METRES

BLOCK 27


BASEMENT FLOOR

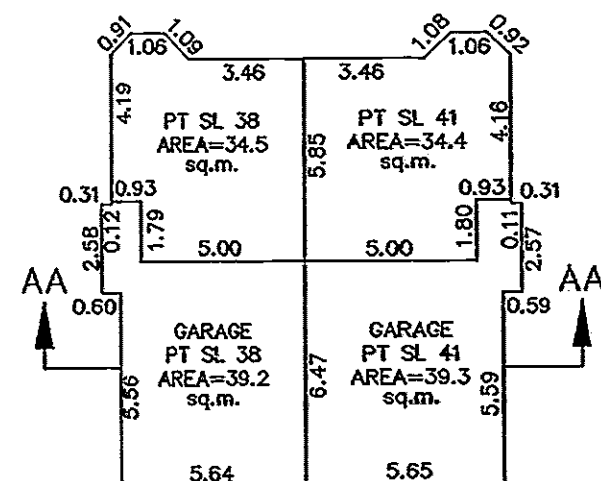

MAIN FLOOR

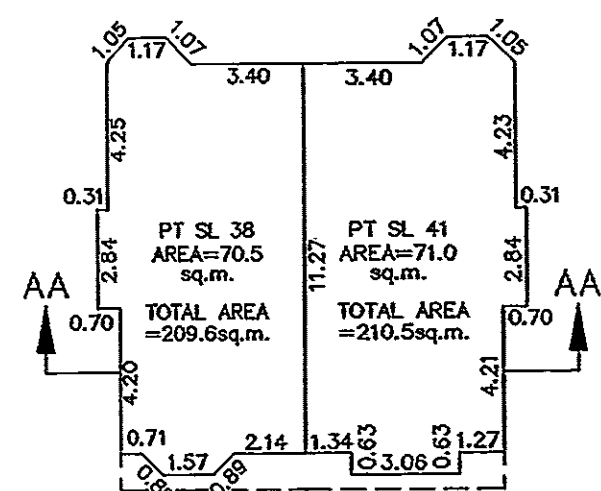

UPPER FLOOR

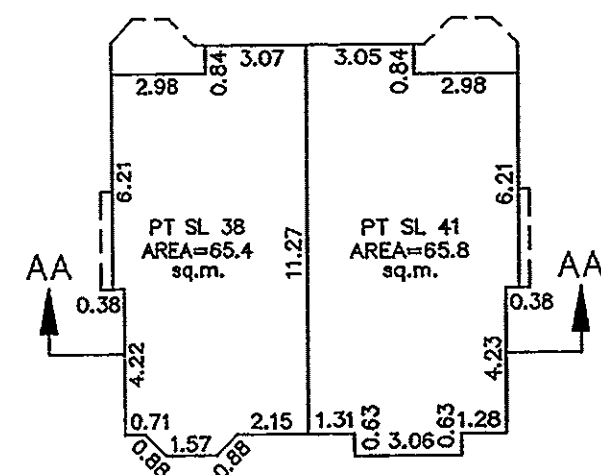B.C.L.S.
DATED THIS 11th DAY OF May 1994.


COMPUTER 12662A32

SHEET 32 OF 46 SHEETS

FLOOR PLANS


STRATA PLAN LMS 1408

SCALE 1:200

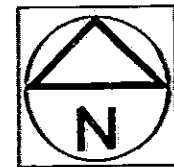
0 5 10 20
ALL DISTANCES IN METRES

BLOCK 28


BASEMENT FLOOR

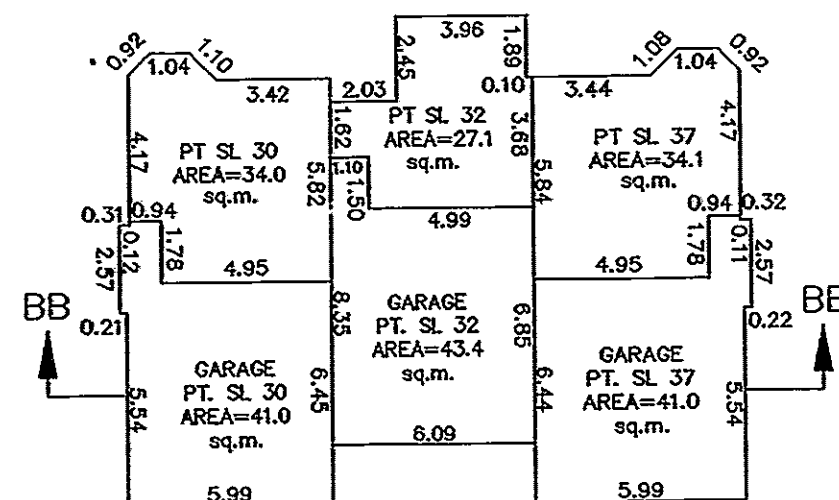

MAIN FLOOR

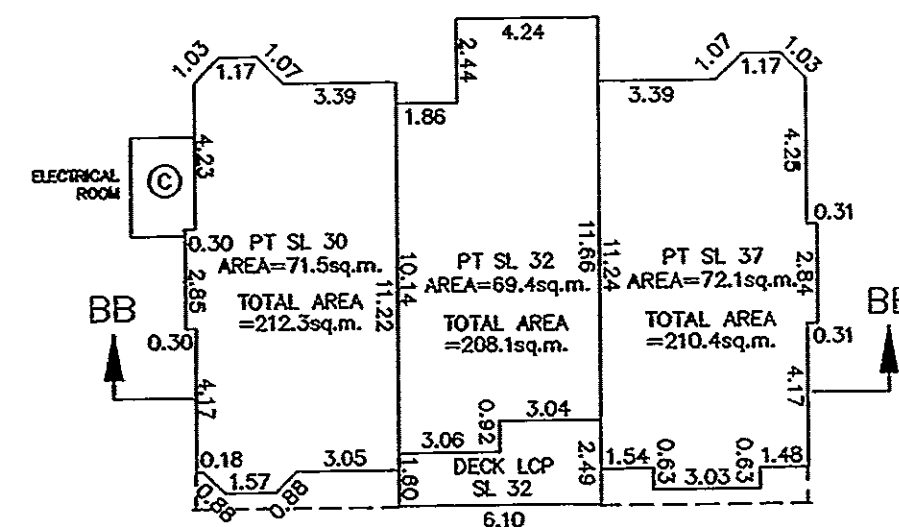

UPPER FLOOR

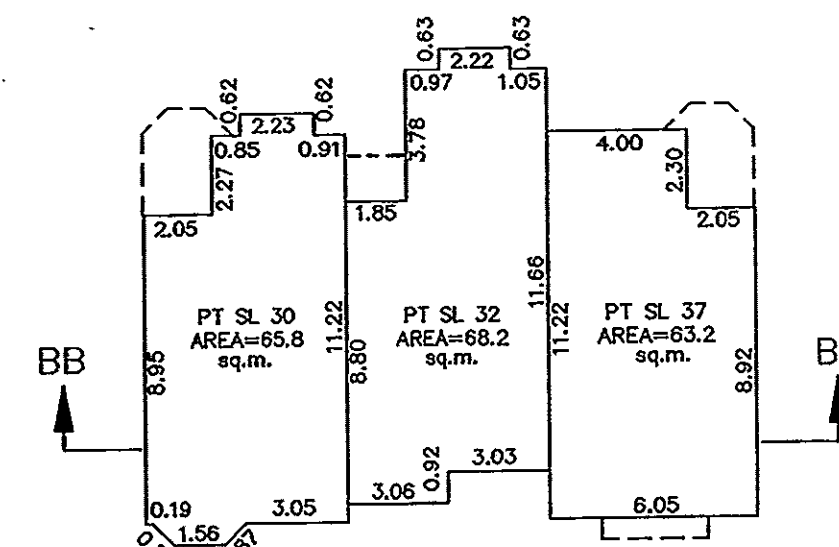B.C.L.S.
DATED THIS 11th DAY OF May 1994.


COMPUTER 12662A33

SHEET 33 OF 46 SHEETS

FLOOR PLANS


STRATA PLAN LMS 1408

SCALE 1:200

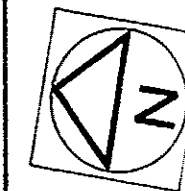
0 5 10 20
ALL DISTANCES IN METRES

BLOCK 29


BASEMENT FLOOR

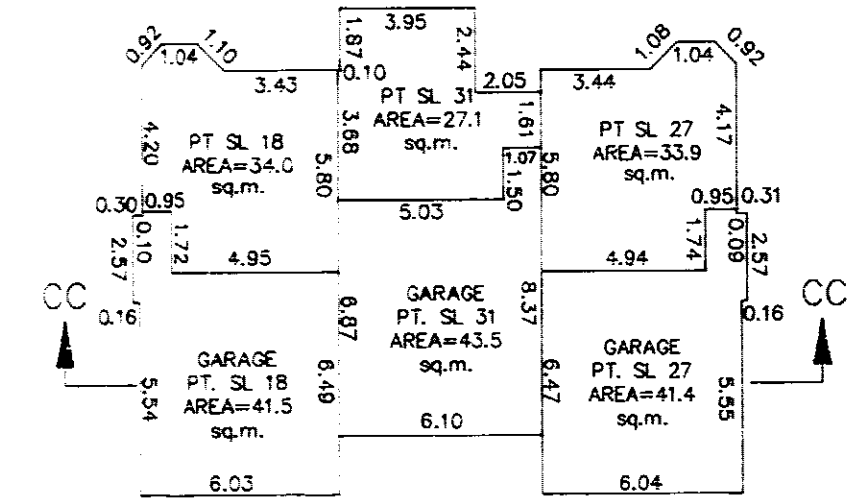

MAIN FLOOR

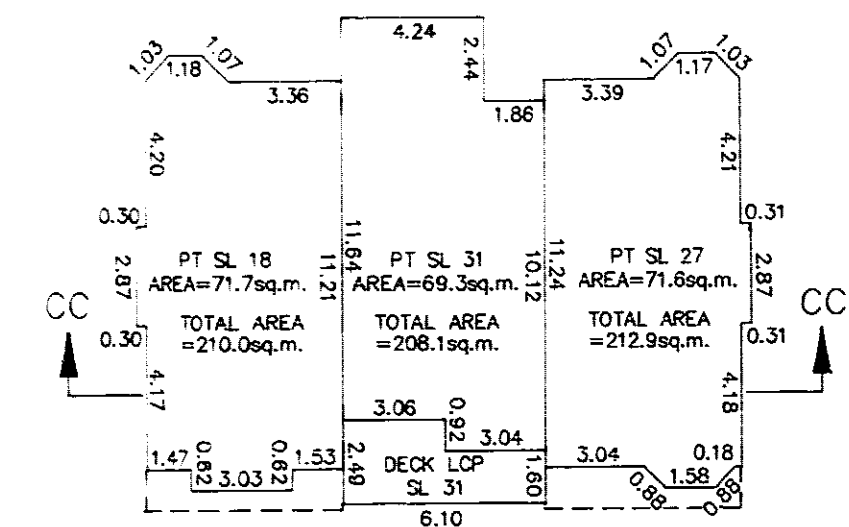


UPPER FLOOR

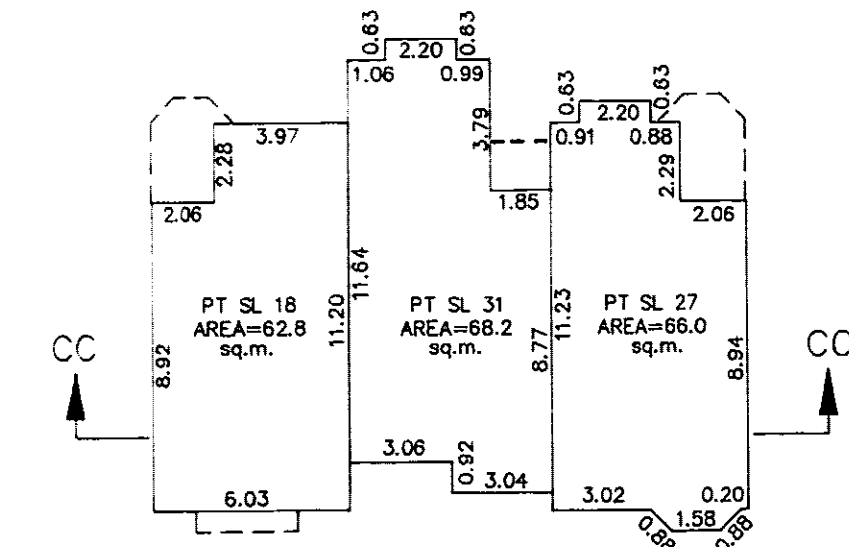B.C.L.S.
DATED THIS 11th DAY OF May 1994.


FLOOR PLANS STRATA PLAN LMS 1408

SCALE 1:200
0 5 10 20
ALL DISTANCES IN METRES

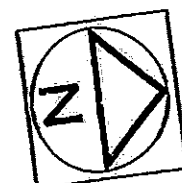


BLOCK 30


BASEMENT FLOOR

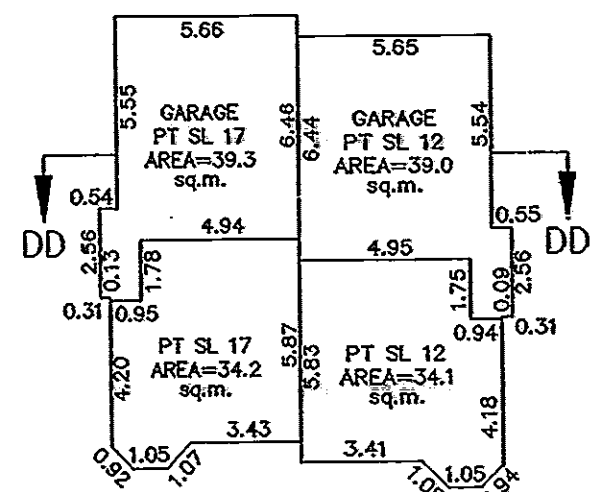

MAIN FLOOR

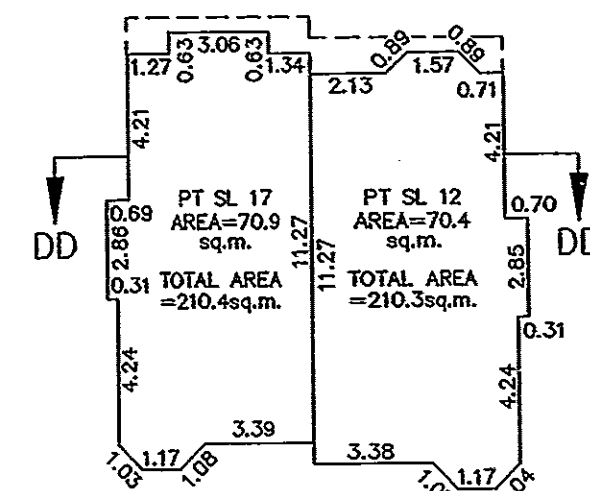


UPPER FLOOR

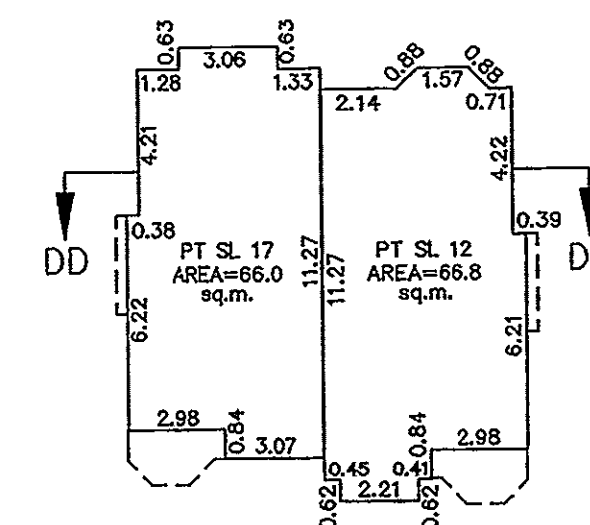

DATED THIS 11th DAY OF May 1994. B.C.L.S.


FLOOR PLANS STRATA PLAN LMS 1408

SCALE 1:200
0 5 10 20
ALL DISTANCES IN METRES

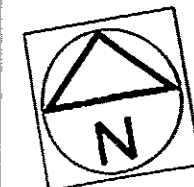


BLOCK 31


BASEMENT FLOOR

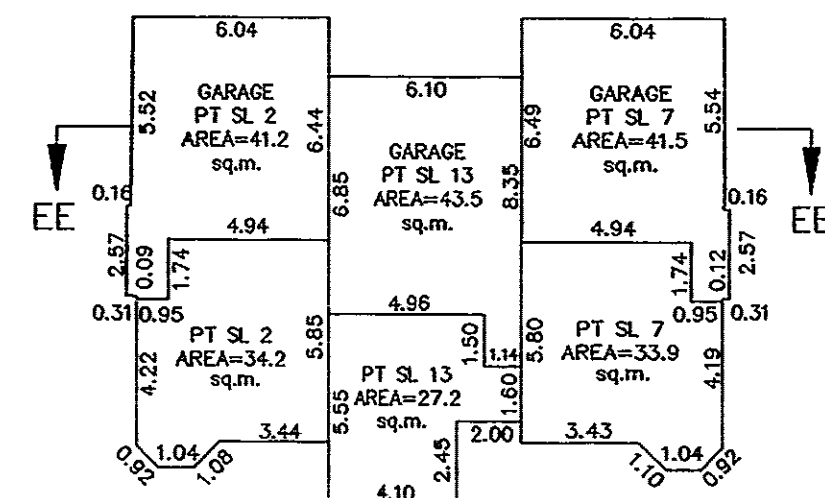

MAIN FLOOR

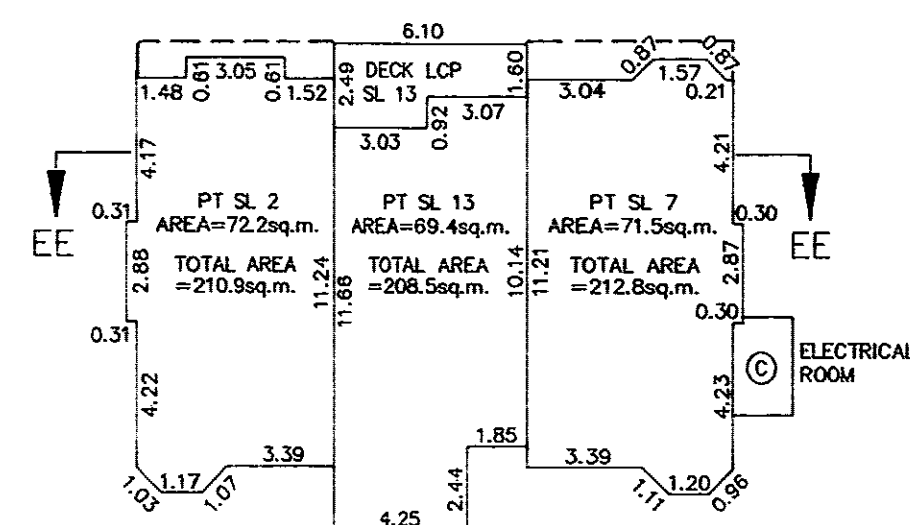


UPPER FLOOR

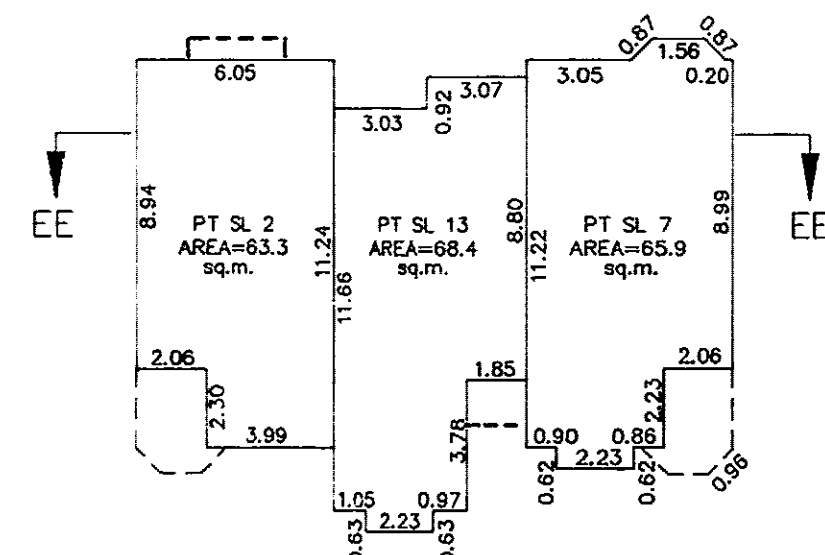

DATED THIS 11th DAY OF May 1994. B.C.L.S.


FLOOR PLANS STRATA PLAN LMS 1408

SCALE 1:200
0 5 10 20
ALL DISTANCES IN METRES

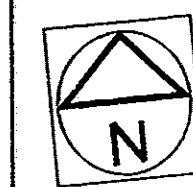


BLOCK 32


BASEMENT FLOOR

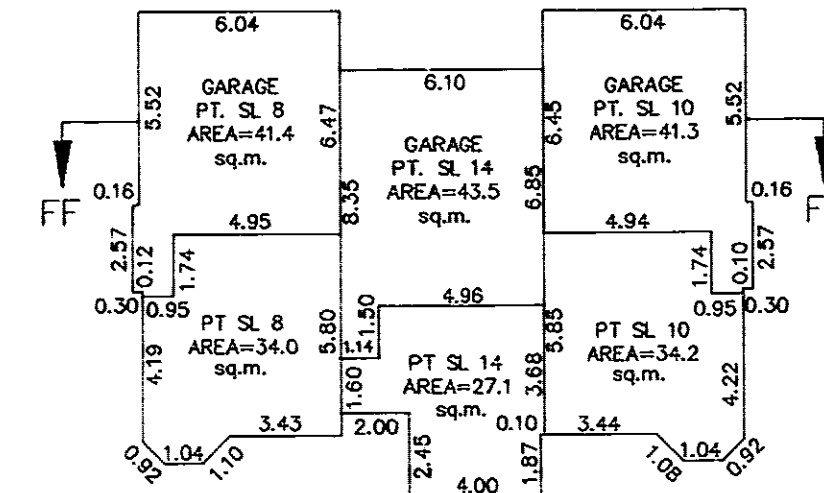

MAIN FLOOR

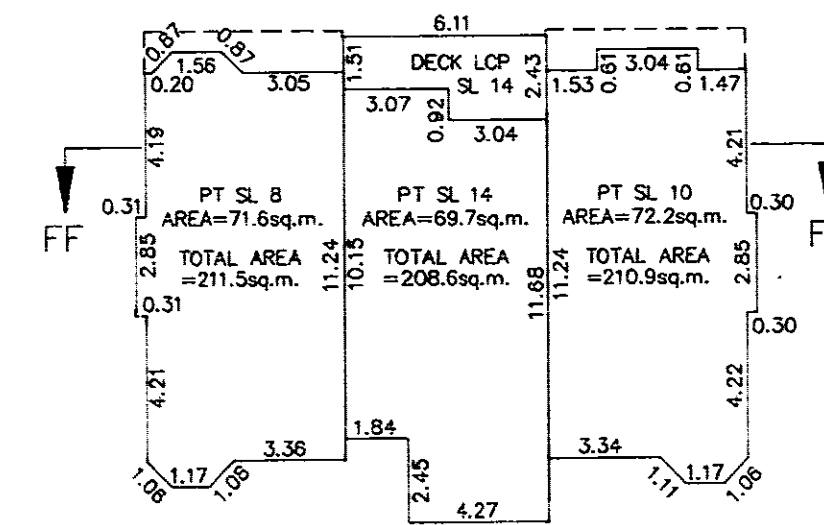

UPPER FLOOR

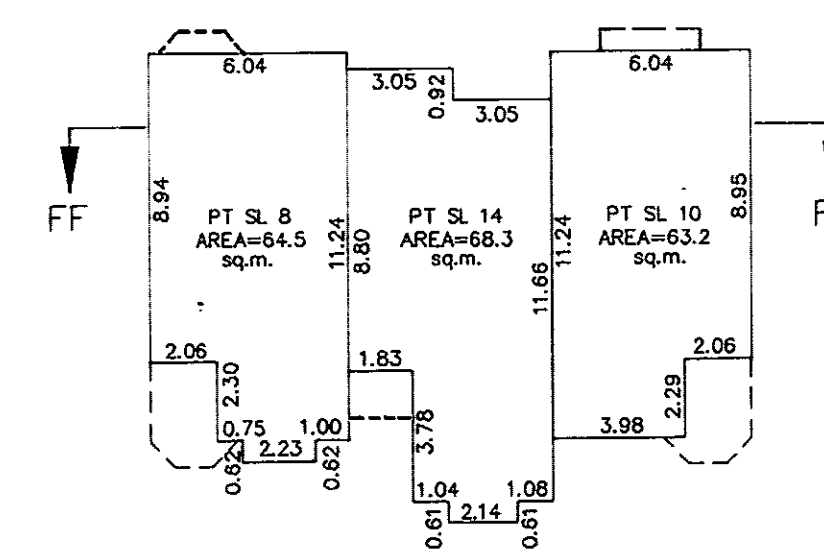

DATED THIS 11th DAY OF May 1994. B.C.L.S.


COMPUTER 12662A37

SHEET 37 OF 46 SHEETS


FLOOR PLANS

STRATA PLAN LMS 1408


SCALE 1:200

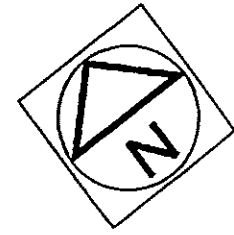0 5 10 20
ALL DISTANCES IN METRES


BASEMENT FLOOR

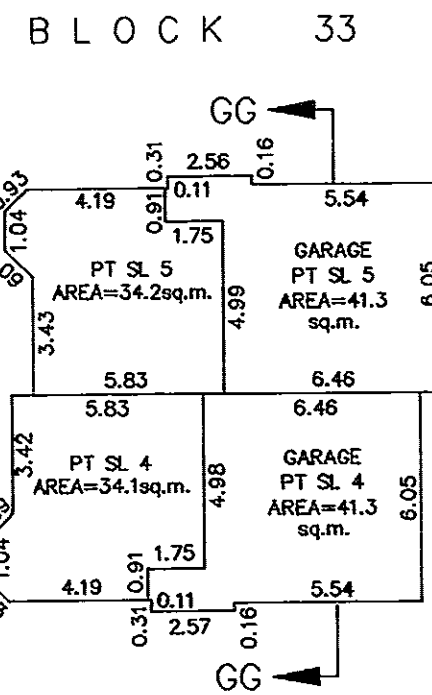

MAIN FLOOR

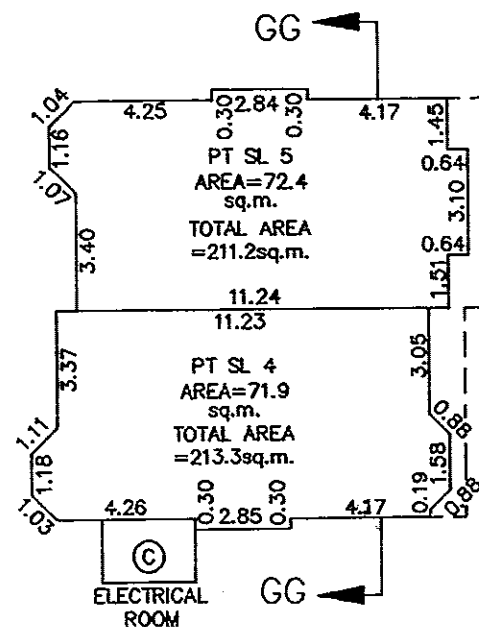

UPPER FLOOR

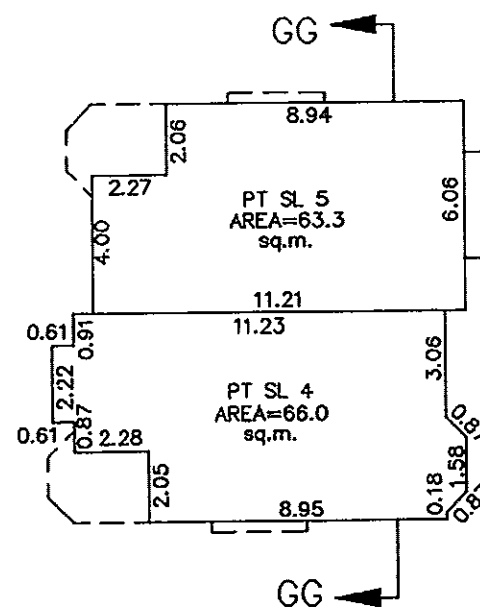B.C.L.S.
DATED THIS 11th DAY OF May 1994.


COMPUTER 12662A38

SHEET 38 OF 46 SHEETS


FLOOR PLANS

STRATA PLAN LMS 1408


SCALE 1:200

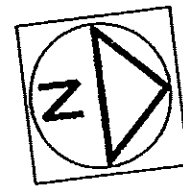0 5 10 20
ALL DISTANCES IN METRES


BASEMENT FLOOR

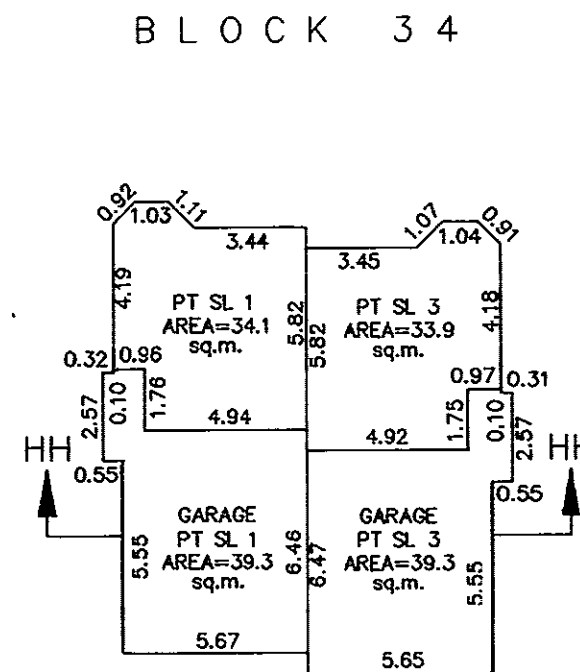

MAIN FLOOR

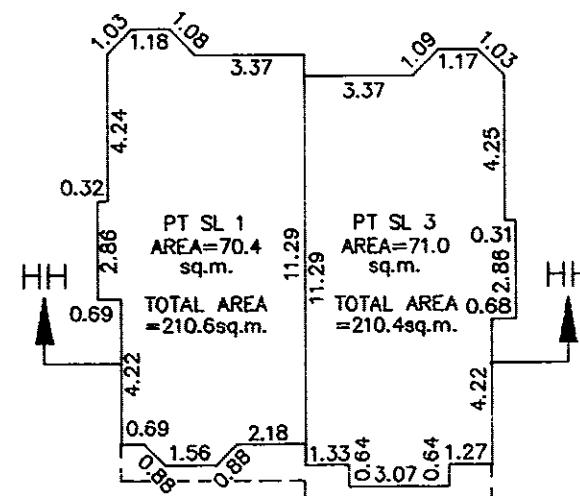

UPPER FLOOR

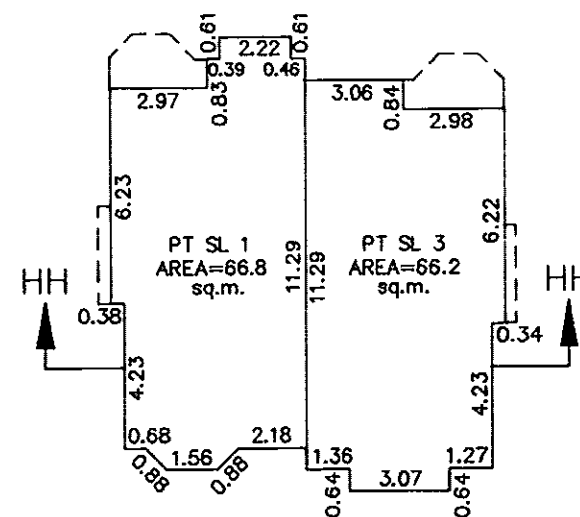B.C.L.S.
DATED THIS 11th DAY OF May 1994.

COMPUTER 12662A39

SHEET 39 OF 46 SHEETS


SECTIONS

STRATA PLAN LMS 1408

SCALE 1:200

0 5 10 20
ALL DISTANCES IN METRES

BLOCK 1 : SECTION A-A

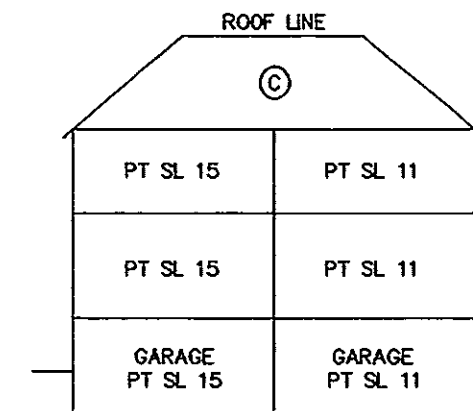


UPPER FLOOR

MAIN FLOOR

BASEMENT FLOOR
GROUND LINE

BLOCK 2 : SECTION B-B

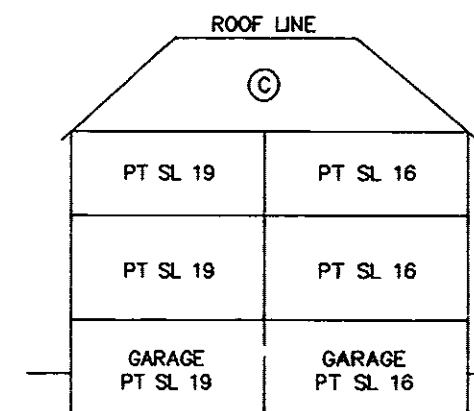


UPPER FLOOR


MAIN FLOOR

BASEMENT FLOOR
GROUND LINE


BLOCK 3 : SECTION C-C

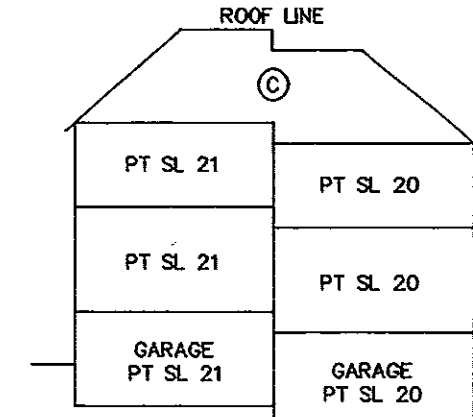

BLOCK 4 : SECTION D-D

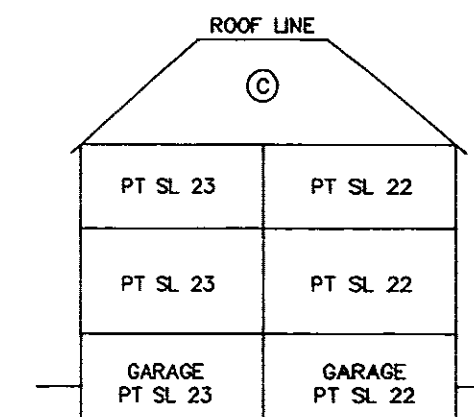

BLOCK 5 : SECTION E-E

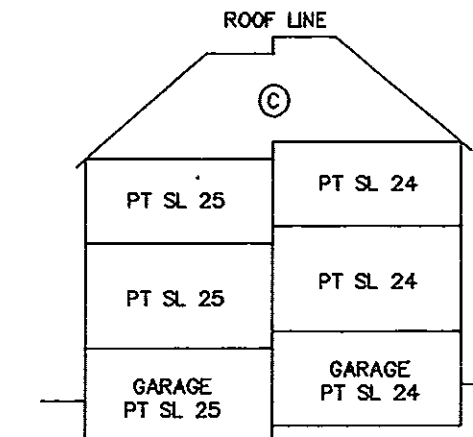


UPPER FLOOR


MAIN FLOOR

BASEMENT FLOOR
GROUND LINE

BLOCK 6 : SECTION F-F

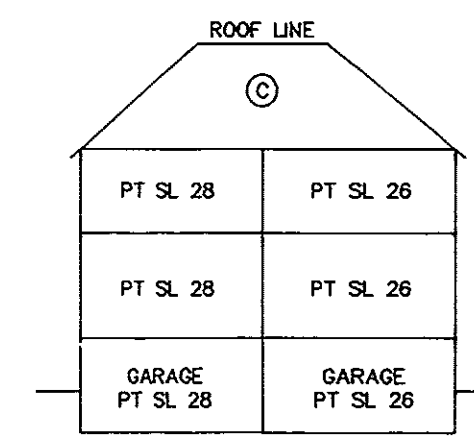

BLOCK 7 : SECTION G-G

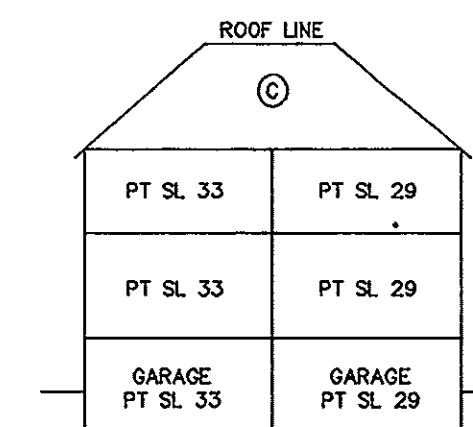


UPPER FLOOR

MAIN FLOOR

BASEMENT FLOOR
GROUND LINE

BLOCK 8 : SECTION H-H

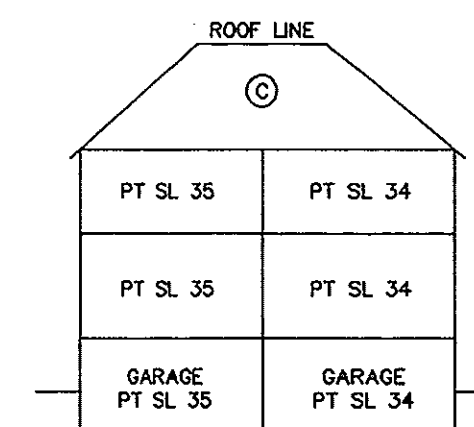B.C.L.S.
DATED THIS 11th DAY OF May 1994.

COMPUTER 12662A40

SHEET 40 OF 46 SHEETS

SECTIONS


STRATA PLAN LMS 1408

SCALE 1:200


0 5 10 20

ALL DISTANCES IN METRES


BLOCK 9 : SECTION I-I

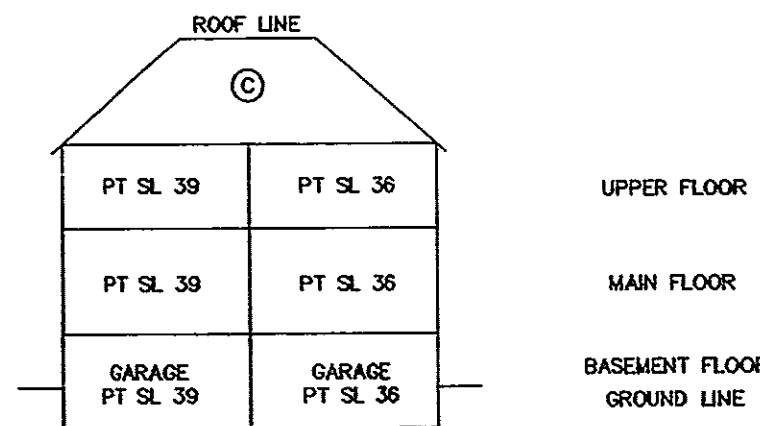


BLOCK 10 : SECTION J-J

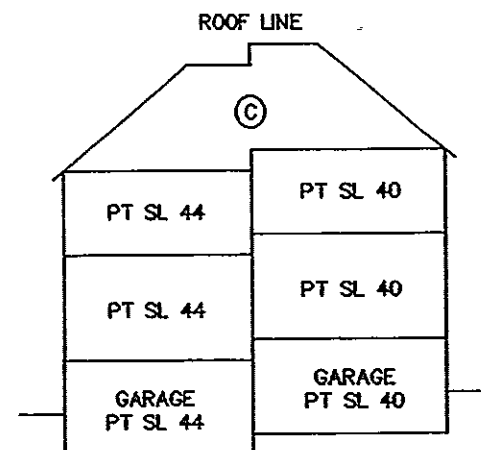


BLOCK 11 : SECTION K-K

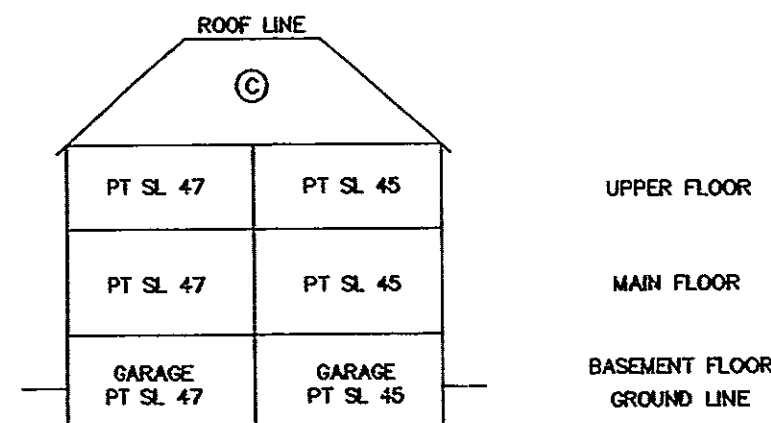


BLOCK 12 : SECTION L-L

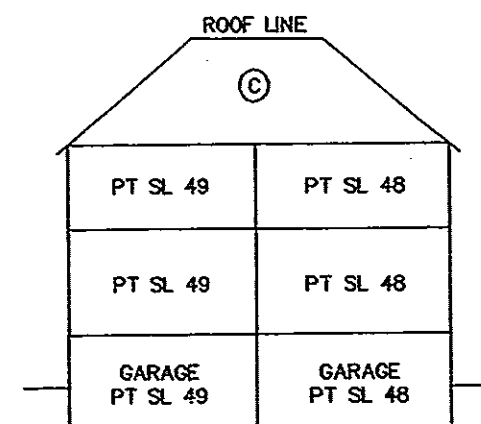


BLOCK 13 : SECTION M-M

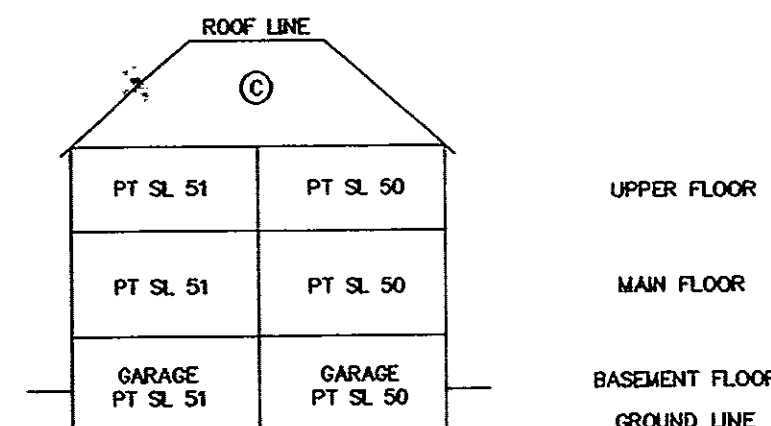


BLOCK 14 : SECTION N-N

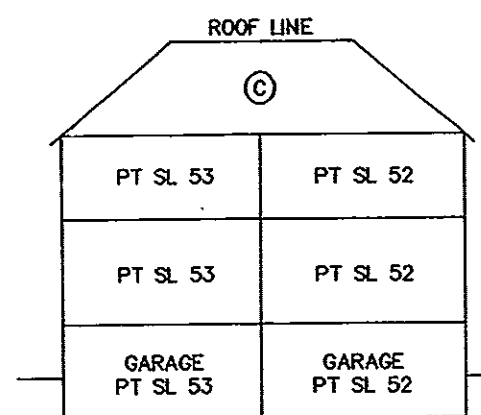

BLOCK 15 : SECTION O-O

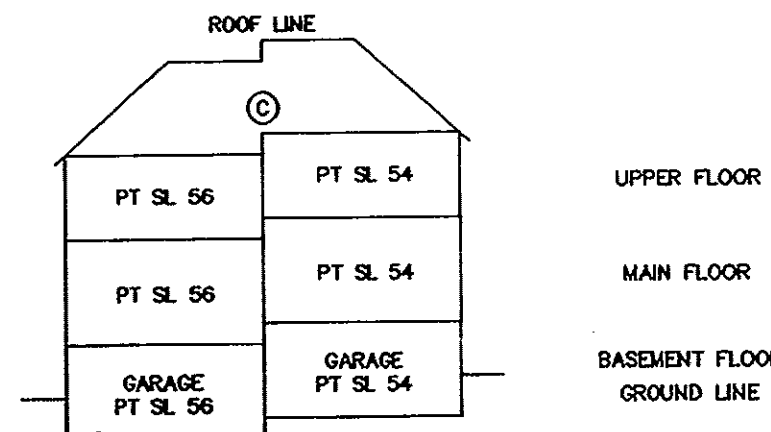

BLOCK 16 : SECTION P-P

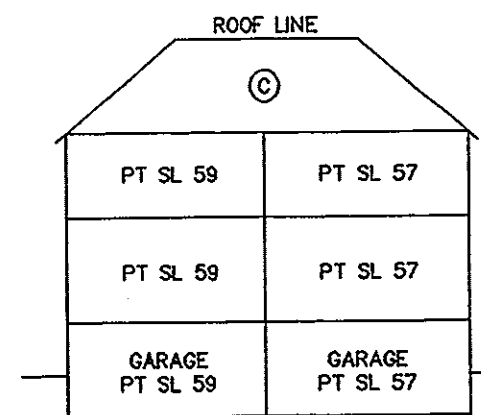B.C.L.S.
DATED THIS 11th DAY OF May 1994.

COMPUTER 12662A41

SHEET 41 OF 46 SHEETS

SECTIONS


STRATA PLAN LMS 1408

SCALE 1:200


0 5 10 20

ALL DISTANCES IN METRES


BLOCK 17 : SECTION Q-Q

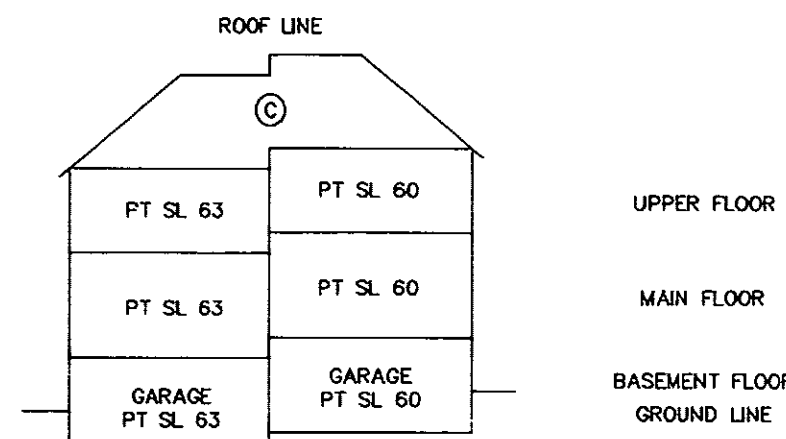


BLOCK 18 : SECTION R-R

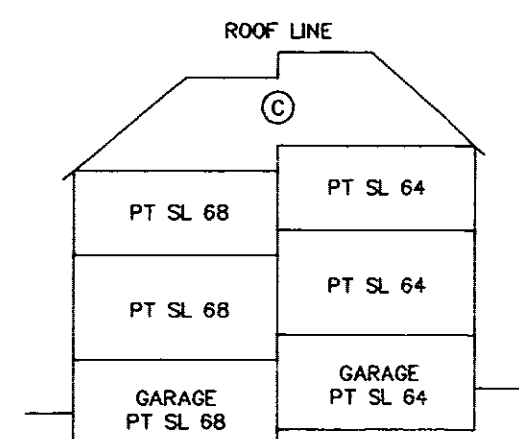


BLOCK 19 : SECTION S-S

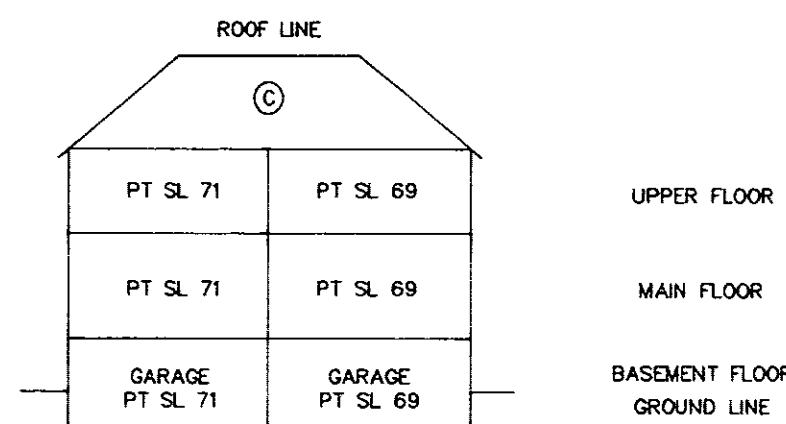


BLOCK 20 : SECTION T-T

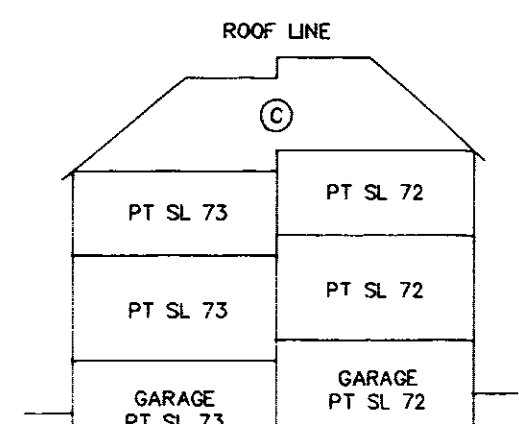

BLOCK 21 : SECTION U-U

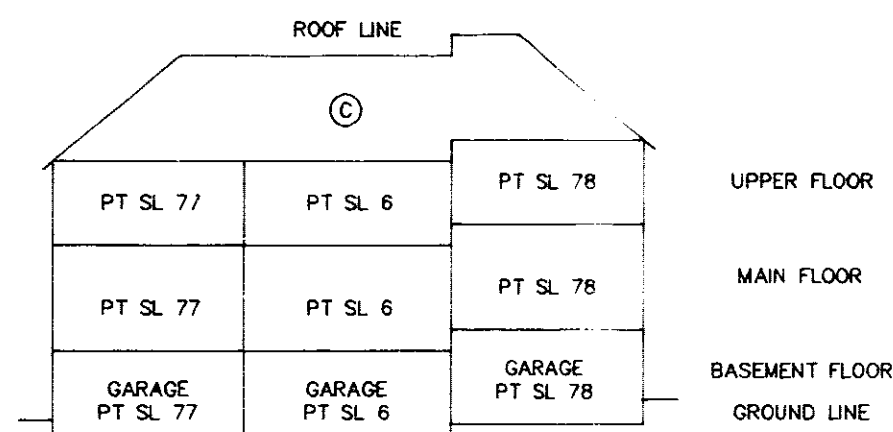

BLOCK 22 : SECTION V-V

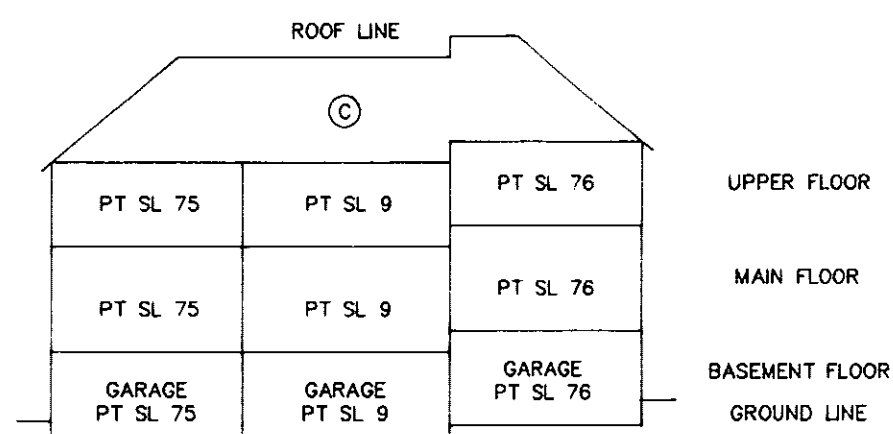B.C.L.S.
DATED THIS 11th DAY OF May 1994.

COMPUTER 12662A42

SHEET 42 OF 46 SHEETS

SECTIONS


STRATA PLAN LMS 1408

SCALE 1:200


0 5 10 20

ALL DISTANCES IN METRES


BLOCK 23 : SECTION W-W

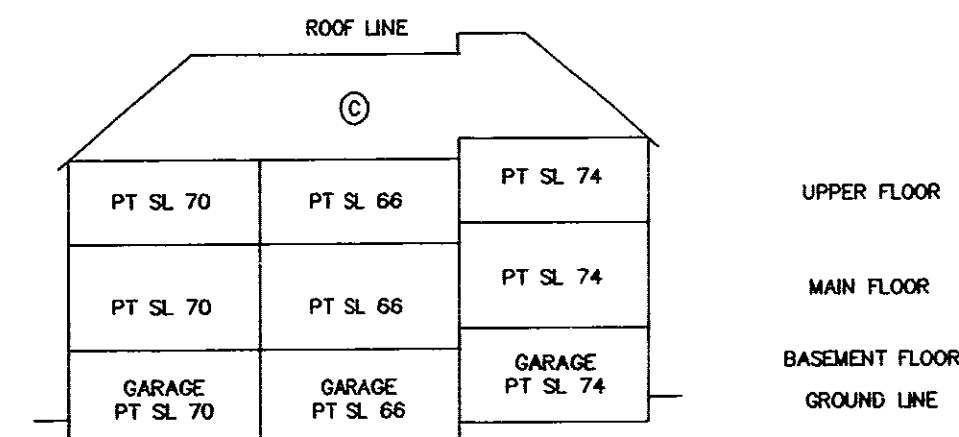


BLOCK 24 : SECTION X-X

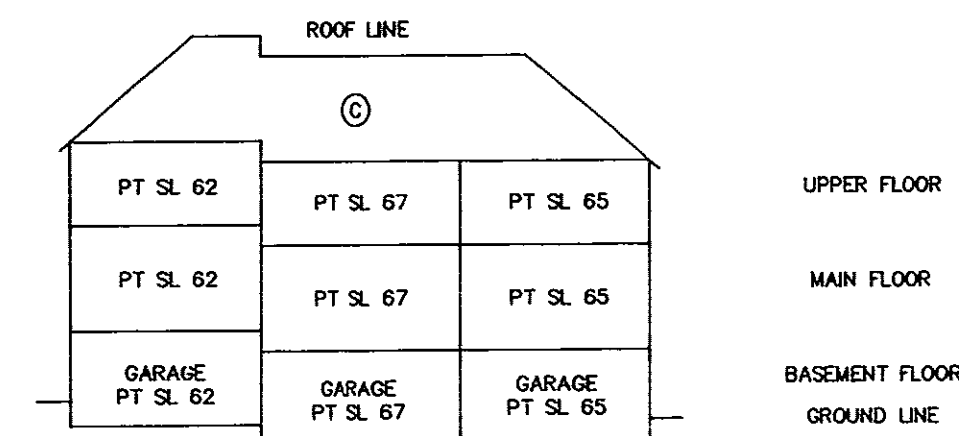

BLOCK 25 : SECTION Y-Y

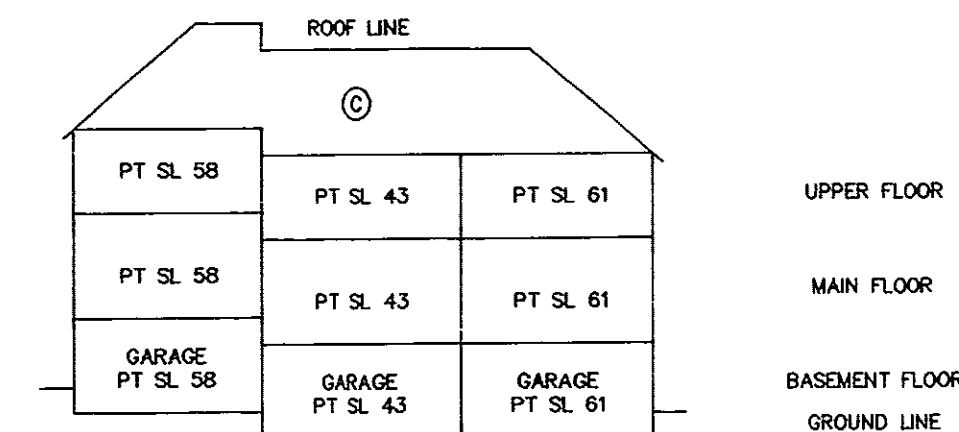

BLOCK 26 : SECTION Z-Z

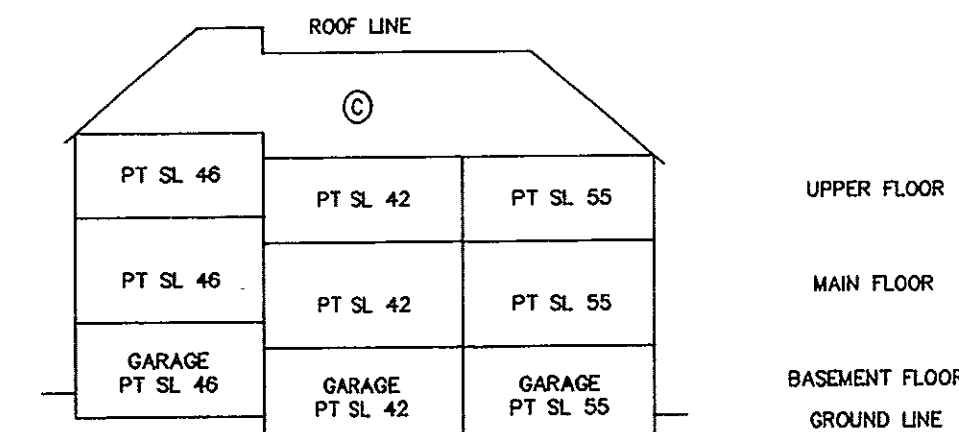B.C.L.S.
DATED THIS 11th DAY OF May 1994.

COMPUTER 12662A43


SHEET 43 OF 46 SHEETS

SECTIONS


STRATA PLAN LMS 1408

SCALE 1:200
0 5 10 20
ALL DISTANCES IN METRES


BLOCK 27 : SECTION AA-AA

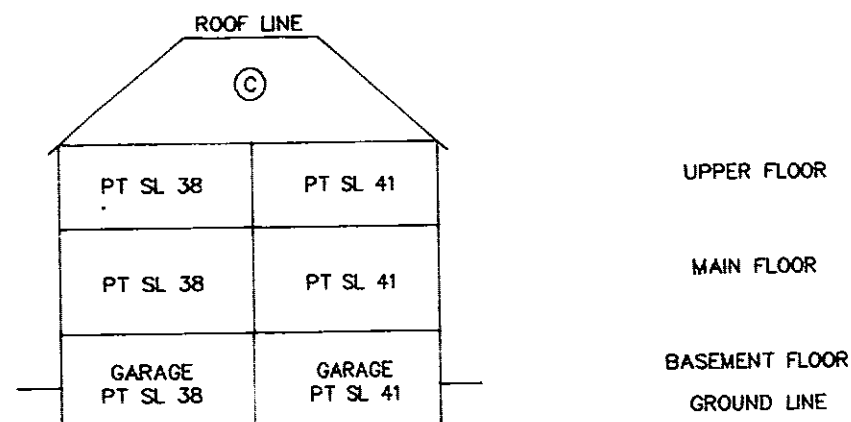


BLOCK 28 : SECTION BB-BB

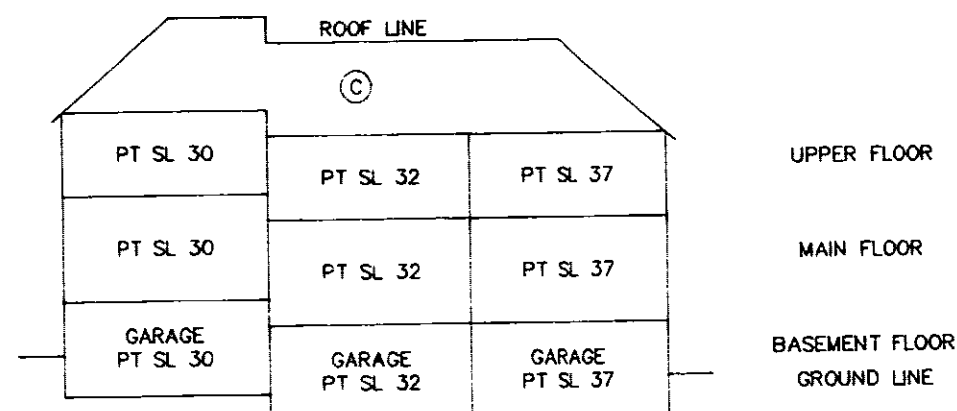

BLOCK 29 : SECTION CC-CC

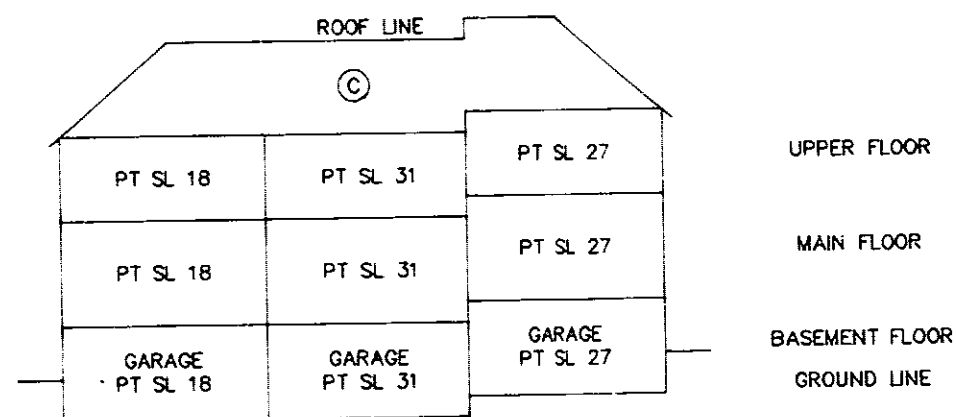

BLOCK 30 : SECTION DD-DD

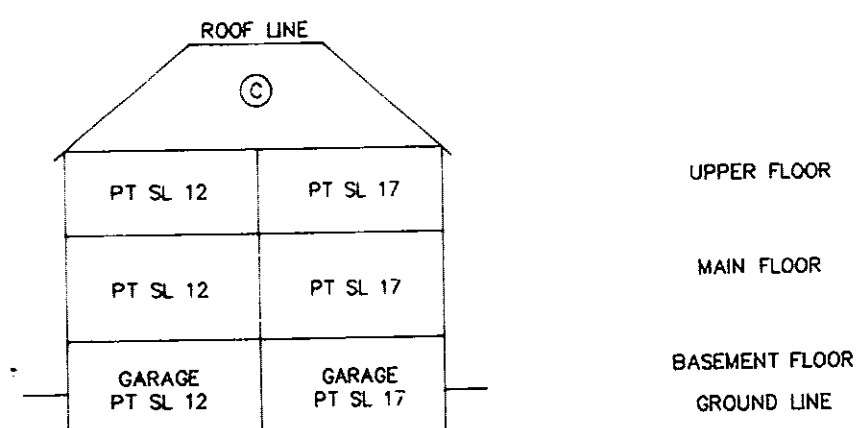

DATED THIS 11th DAY OF May 1994. RJE B.C.L.S.

COMPUTER 12662A44


SHEET 44 OF 46 SHEETS

SECTIONS


STRATA PLAN LMS 1408

SCALE 1:200
0 5 10 20
ALL DISTANCES IN METRES


BLOCK 31 : SECTION EE-EE

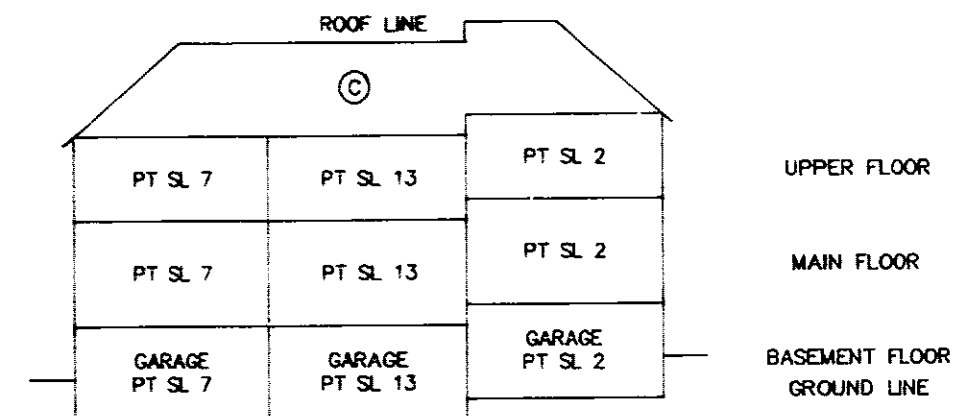


BLOCK 32 : SECTION FF-FF

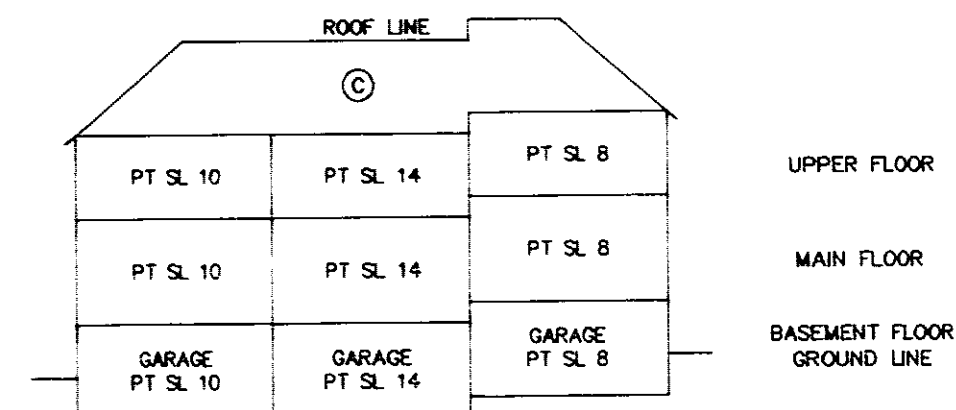

BLOCK 33 : SECTION GG-GG

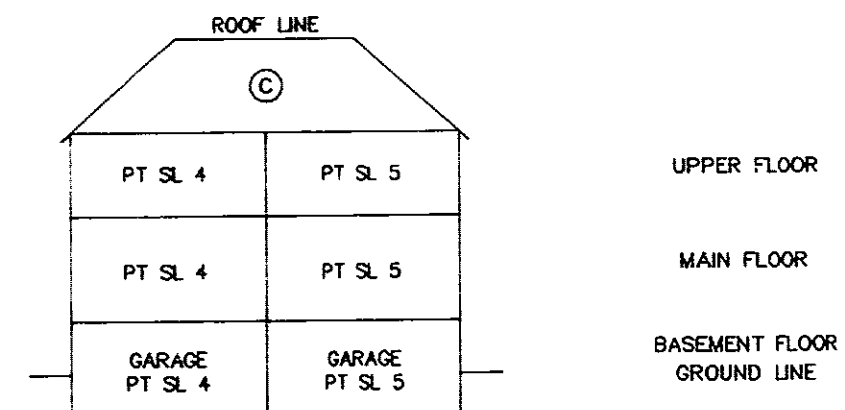

BLOCK 34 : SECTION HH-HH

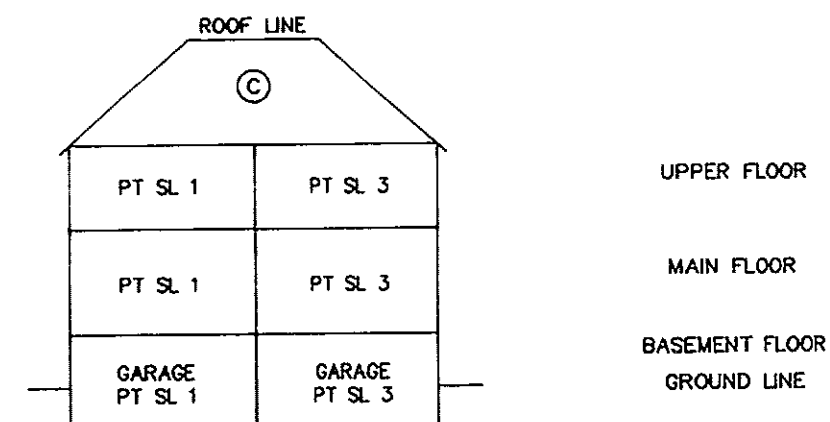

DATED THIS 11th DAY OF May 1994. RJE B.C.L.S.

STRATA PLAN LMS 1408

RECORD OF BY LAWS AND ORDERS ETC.

[illegible]

RJE.
B.C.L.S.

DATED THIS 11th DAY OF May 1994.

STRATA PLAN LMS 1408

DEALINGS AFFECTING THE COMMON PROPERTY

REGISTRATION		DOCUMENT	
NUMBER	DATE	DATE	NATURE OF PARTICULARS
PPSA NOTICE SEE BG 332497 EXPIRES SEPTEMBER 3, 1998			
B4124245	20-11-1979		STATUTORY RIGHT OF WAY DISTRICT OF BURNABY ANCILLARY RIGHTS INTER ALIA
B6332493	15-09-1993		COVENANT BRITISH COLUMBIA BUILDINGS CORPORATION L.T.A. SECTION 215 INTER ALIA
B6397427	02-11-1993		COVENANT CITY OF BURNABY PLAN LMP 13217 L.T.A. SECTION 215 INTER ALIA
B6397429	02-11-1993		COVENANT CITY OF BURNABY L.T.A. SECTION 215 INTER ALIA
BH161550	04-05-1994		STATUTORY RIGHT OF WAY BC TEL INTER ALIA

_____ B.C.L.S.
DATED THIS 11th DAY OF May, 1994.