

STRATA PLAN OF AIR SPACE PARCEL 1,
Bk 73, DL 541, Gp 1, NWD,
AIR SPACE PLAN EPP45264.

CITY OF VANCOUVER
BCGS 92G.025
CIVIC ADDRESS: 999 SEYMOUR ST, VANCOUVER, BC.

5 0 5 10

ALL DISTANCES ARE IN METRES AND DECIMALS THEREOF.

THE INTENDED PLOT SIZE OF THIS PLAN IS
432mm IN WIDTH BY 280mm IN HEIGHT (B SIZE)
WHEN PLOTTED AT A SCALE OF 1:250.

ALL ANGLES ARE 45° OR 90° AND MULTIPLES THEREOF,
UNLESS OTHERWISE NOTED.

LEGEND

- DENOTES CONTROL MONUMENT
- DENOTES LEAD PLUG FOUND
- Wt - DENOTES WITNESS
- US - DENOTES UNSUITABLE FOR POSTING
- NTS - DENOTES NOT TO SCALE
- SL - DENOTES STRATA LOT
- LCP - DENOTES LIMITED COMMON PROPERTY
- PFB - DENOTES PERIMETER OF FLOOR BELOW
- PT - DENOTES PART
- A - DENOTES AREA
- HAB - DENOTES HABITABLE
- ASP - DENOTES AIR SPACE PARCEL
- BDY - DENOTES BOUNDARY
- BLD - DENOTES BUILDING
- EL - DENOTES ELEVATION OF AIR SPACE BOUNDARY
- DEV LEV - DENOTES DEVELOPER'S LEVEL
- DENOTES COMMON PROPERTY
- DENOTES ELECTRICAL COMMON PROPERTY
- DENOTES MECHANICAL COMMON PROPERTY
- DENOTES VENT COMMON PROPERTY
- (B1) - DENOTES BALCONY LCP FOR SL 1 (TYPICAL)
- (D16) - DENOTES DECK LCP FOR SL 16 (TYPICAL)
- (H128) - DENOTES HATCH LCP FOR SL 128 (TYPICAL)
- (IA128) - DENOTES INACCESSIBLE AREA UNDER STAIRS
PART OF SL 128 BUT NOT INCLUDED IN HABITABLE AREA

BENNETT LAND SURVEYING LTD.
B.C. LAND SURVEYORS
#201 - 275 FELL AVENUE
NORTH VANCOUVER, B.C.
V7P 3R5
PH. 604-980-4868
FX. 604-980-5856
www.bennettsurveys.com
FB636 P96-99 (TH/HK)

NOTES

ELEVATIONS ARE GEODETIC AND ARE DERIVED FROM CONTROL MONUMENT V-2161, PUBLISHED ELEVATION = 18.384 m. (CVD28GVRD)

GRID BEARINGS ARE DERIVED FROM OBSERVATIONS BETWEEN GEODETIC CONTROL MONUMENTS V2161 AND V2168.


THIS PLAN SHOWS HORIZONTAL GROUND-LEVEL DISTANCES EXCEPT WHERE OTHERWISE NOTED. TO COMPUTE GRID DISTANCES, MULTIPLY GROUND-LEVEL DISTANCES BY COMBINED FACTOR 0.9996008, WHICH HAS BEEN DERIVED FROM GEODETIC CONTROL MONUMENTS V-2161 AND V-2168.

THIS PLAN SHOWS ONE OR MORE WITNESS POSTS WHICH ARE NOT SET ON THE TRUE CORNERS.

NEW POSTS SHOWN ON THIS PLAN SET FROM THE REFERENCE NOTES OF J. NEIL BENNETT, BCLS.

BALCONY, DECK, AND HATCH AREAS ARE DEFINED AS TO HEIGHT BY THE CENTRE OF THE FLOOR ABOVE OR ITS EXTENSIONS OR WHERE THERE IS NO FLOOR ABOVE, BY THE AVERAGE HEIGHT OF A STRATA LOT WITHIN THE SAME BUILDING, UNLESS OTHERWISE NOTED.

STRATA PLAN EPS2386

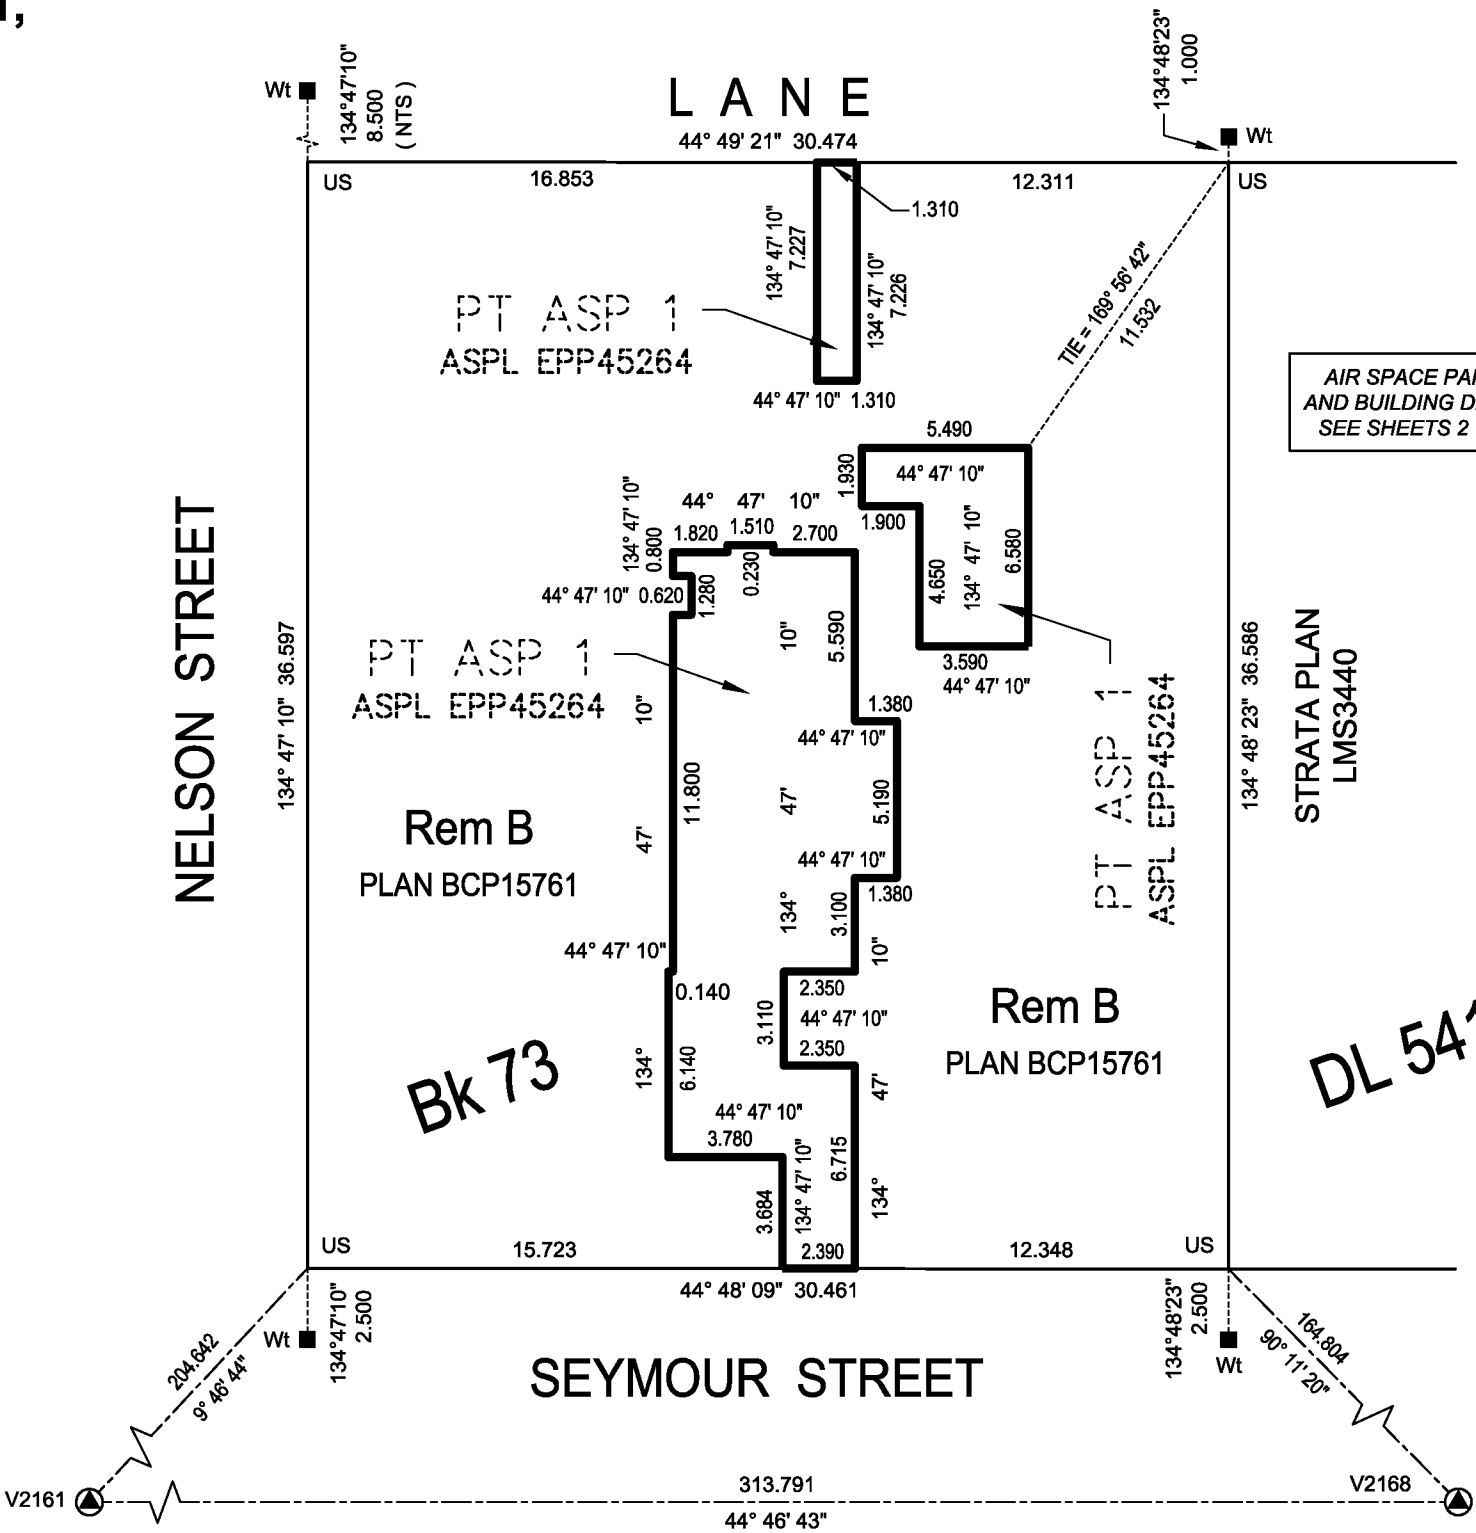

INTEGRATED SURVEY AREA No. 31,
CITY OF VANCOUVER,
NAD83(CSRS) 4.0.0.BC.1.GVRD.

THIS PLAN LIES WITHIN THE
GREATER VANCOUVER REGIONAL DISTRICT

THE BUILDING SHOWN HEREON IS WITHIN THE
EXTERNAL BOUNDARIES OF THE LAND THAT IS
THE SUBJECT OF THE STRATA PLAN.

THE BUILDINGS INCLUDED IN THIS STRATA PLAN
HAVE NOT BEEN PREVIOUSLY OCCUPIED.



THE FIELD SURVEY REPRESENTED BY THIS PLAN
WAS COMPLETED ON THE 17TH DAY OF OCTOBER, 2014.

J. NEIL BENNETT, BCLS #527

AIR SPACE PARCEL AND BUILDING DETAILS
BUILDING OUTLINE AND PART ASP 1 (LEVEL A)
ELEVATIONS 0.00 m TO 14.75 m
(LEVELS P5 AND P4)

STRATA PLAN EPS2386


ALL DISTANCES ARE IN METRES AND DECIMALS THEREOF.
THE INTENDED PLOT SIZE OF THIS PLAN IS
432mm IN WIDTH BY 280mm IN HEIGHT (B SIZE)
WHEN PLOTTED AT A SCALE OF 1:200.
ALL ANGLES ARE 45° OR 90° AND MULTIPLES THEREOF,
UNLESS OTHERWISE NOTED.

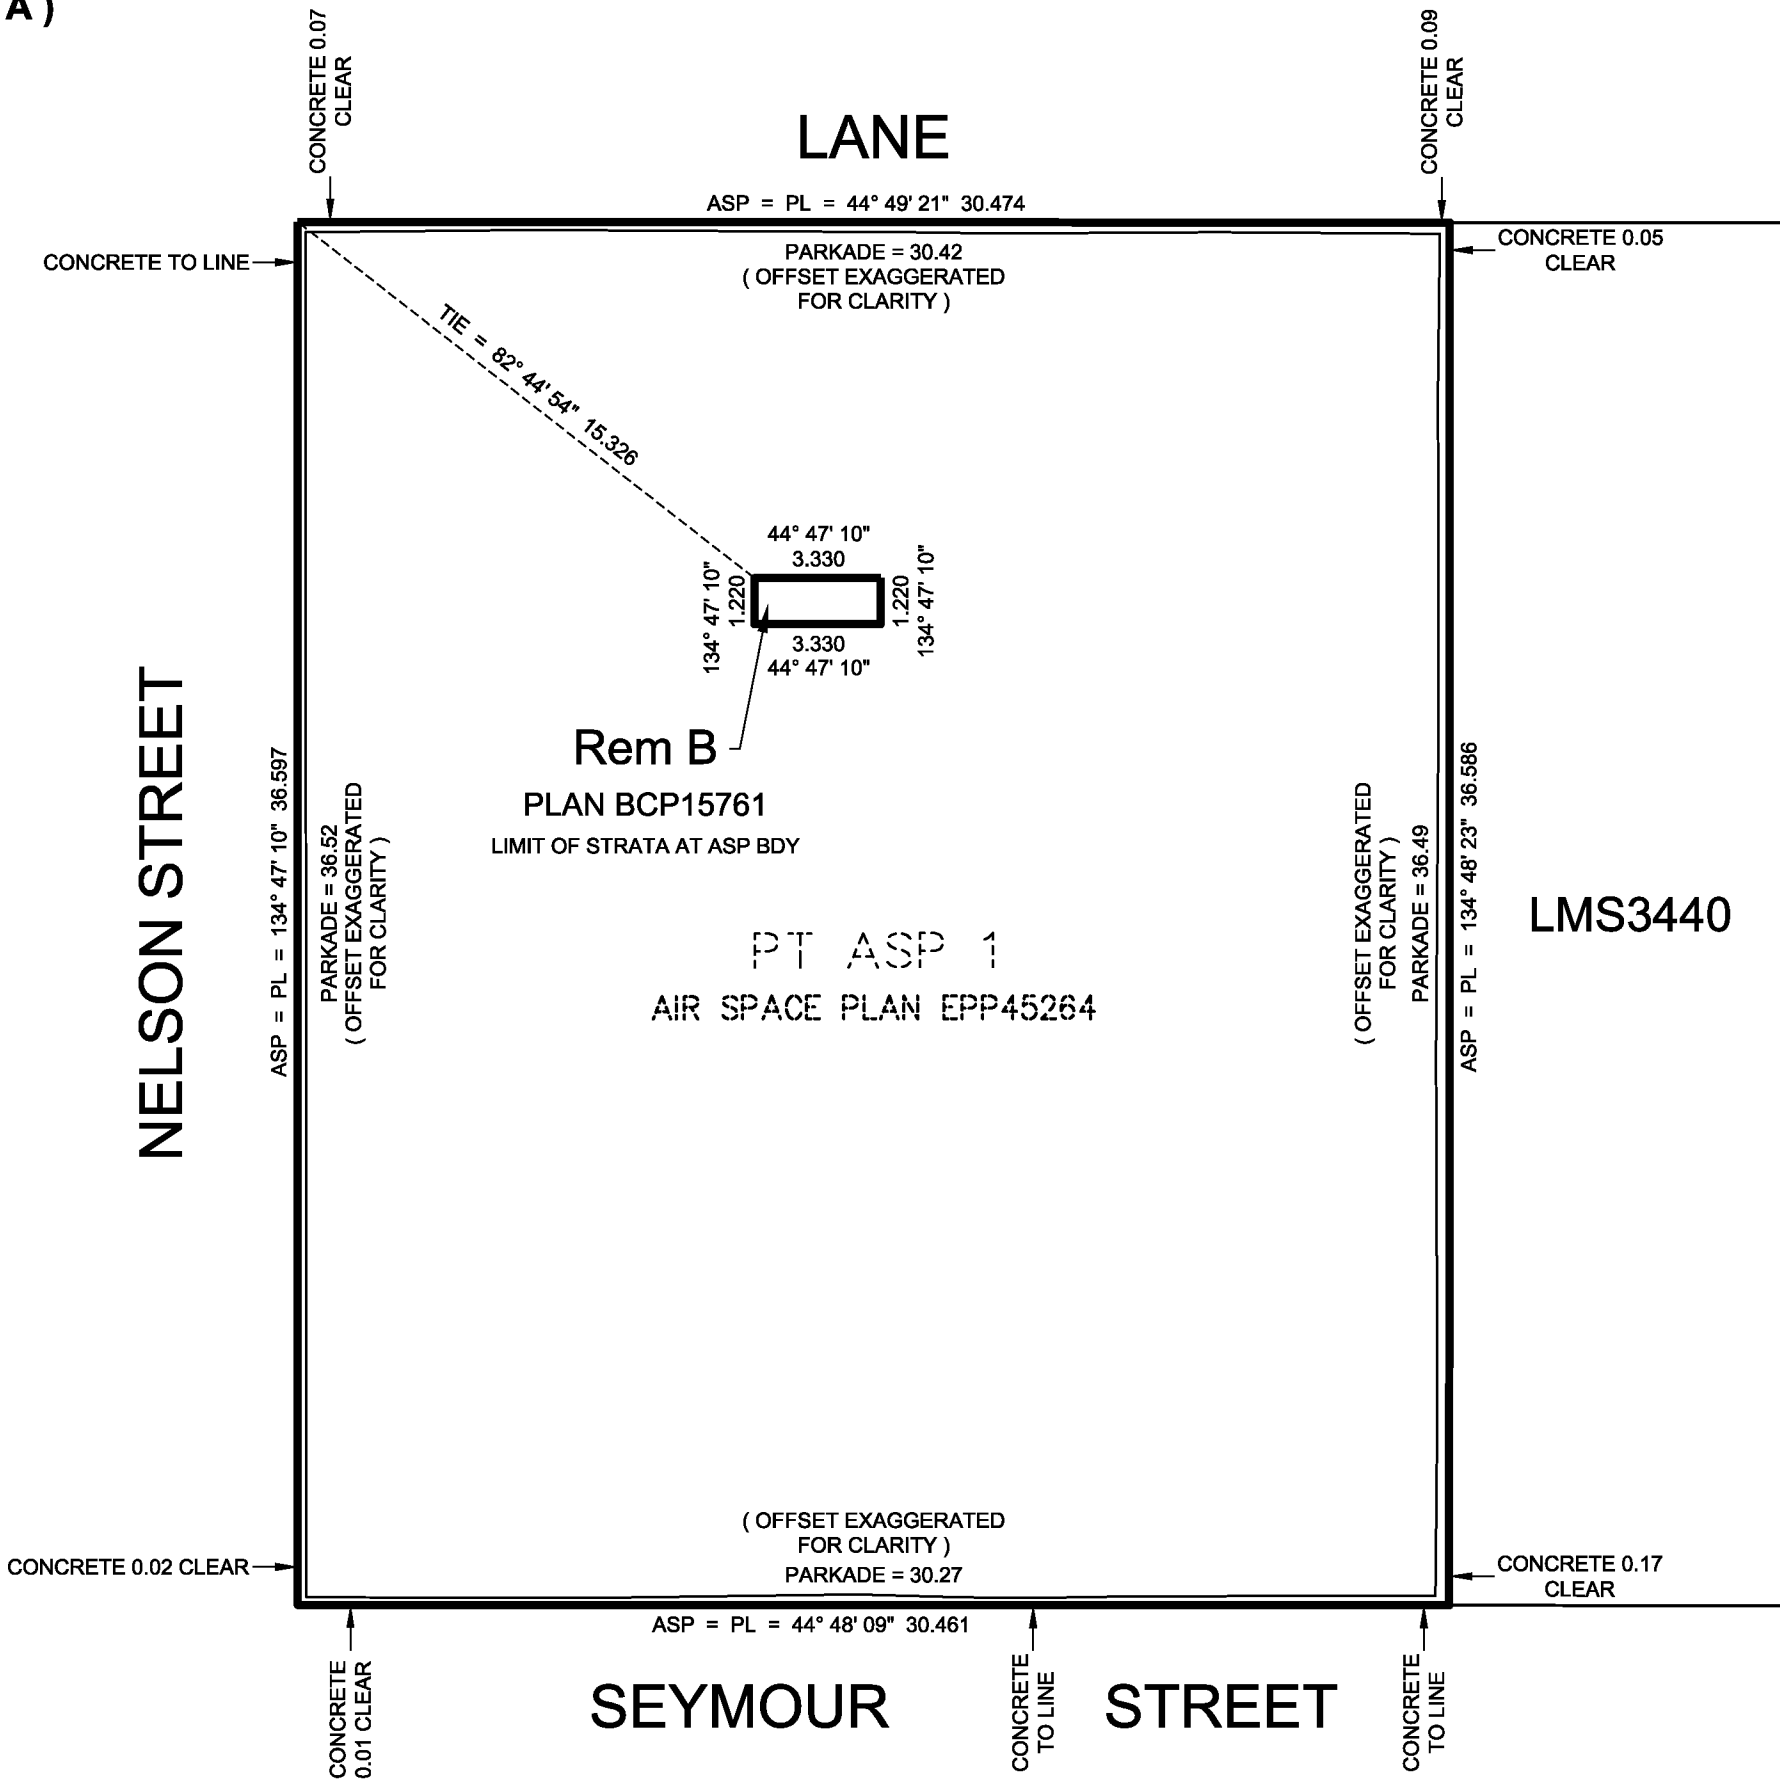
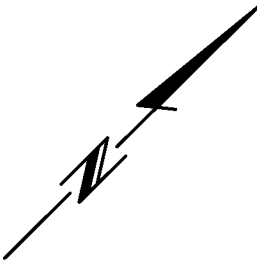


J. NEIL BENNETT, BCLS #527
OCTOBER 20, 2014

AIR SPACE PARCEL AND BUILDING DETAILS
BUILDING OUTLINE AND PART ASP 1 (LEVEL A)
ELEVATIONS 14.75 m TO 17.45 m
(LEVEL P3)

STRATA PLAN EPS2386


ALL DISTANCES ARE IN METRES AND DECIMALS THEREOF.
THE INTENDED PLOT SIZE OF THIS PLAN IS
432mm IN WIDTH BY 280mm IN HEIGHT (B SIZE)
WHEN PLOTTED AT A SCALE OF 1:200.
ALL ANGLES ARE 45° OR 90° AND MULTIPLES THEREOF,
UNLESS OTHERWISE NOTED.

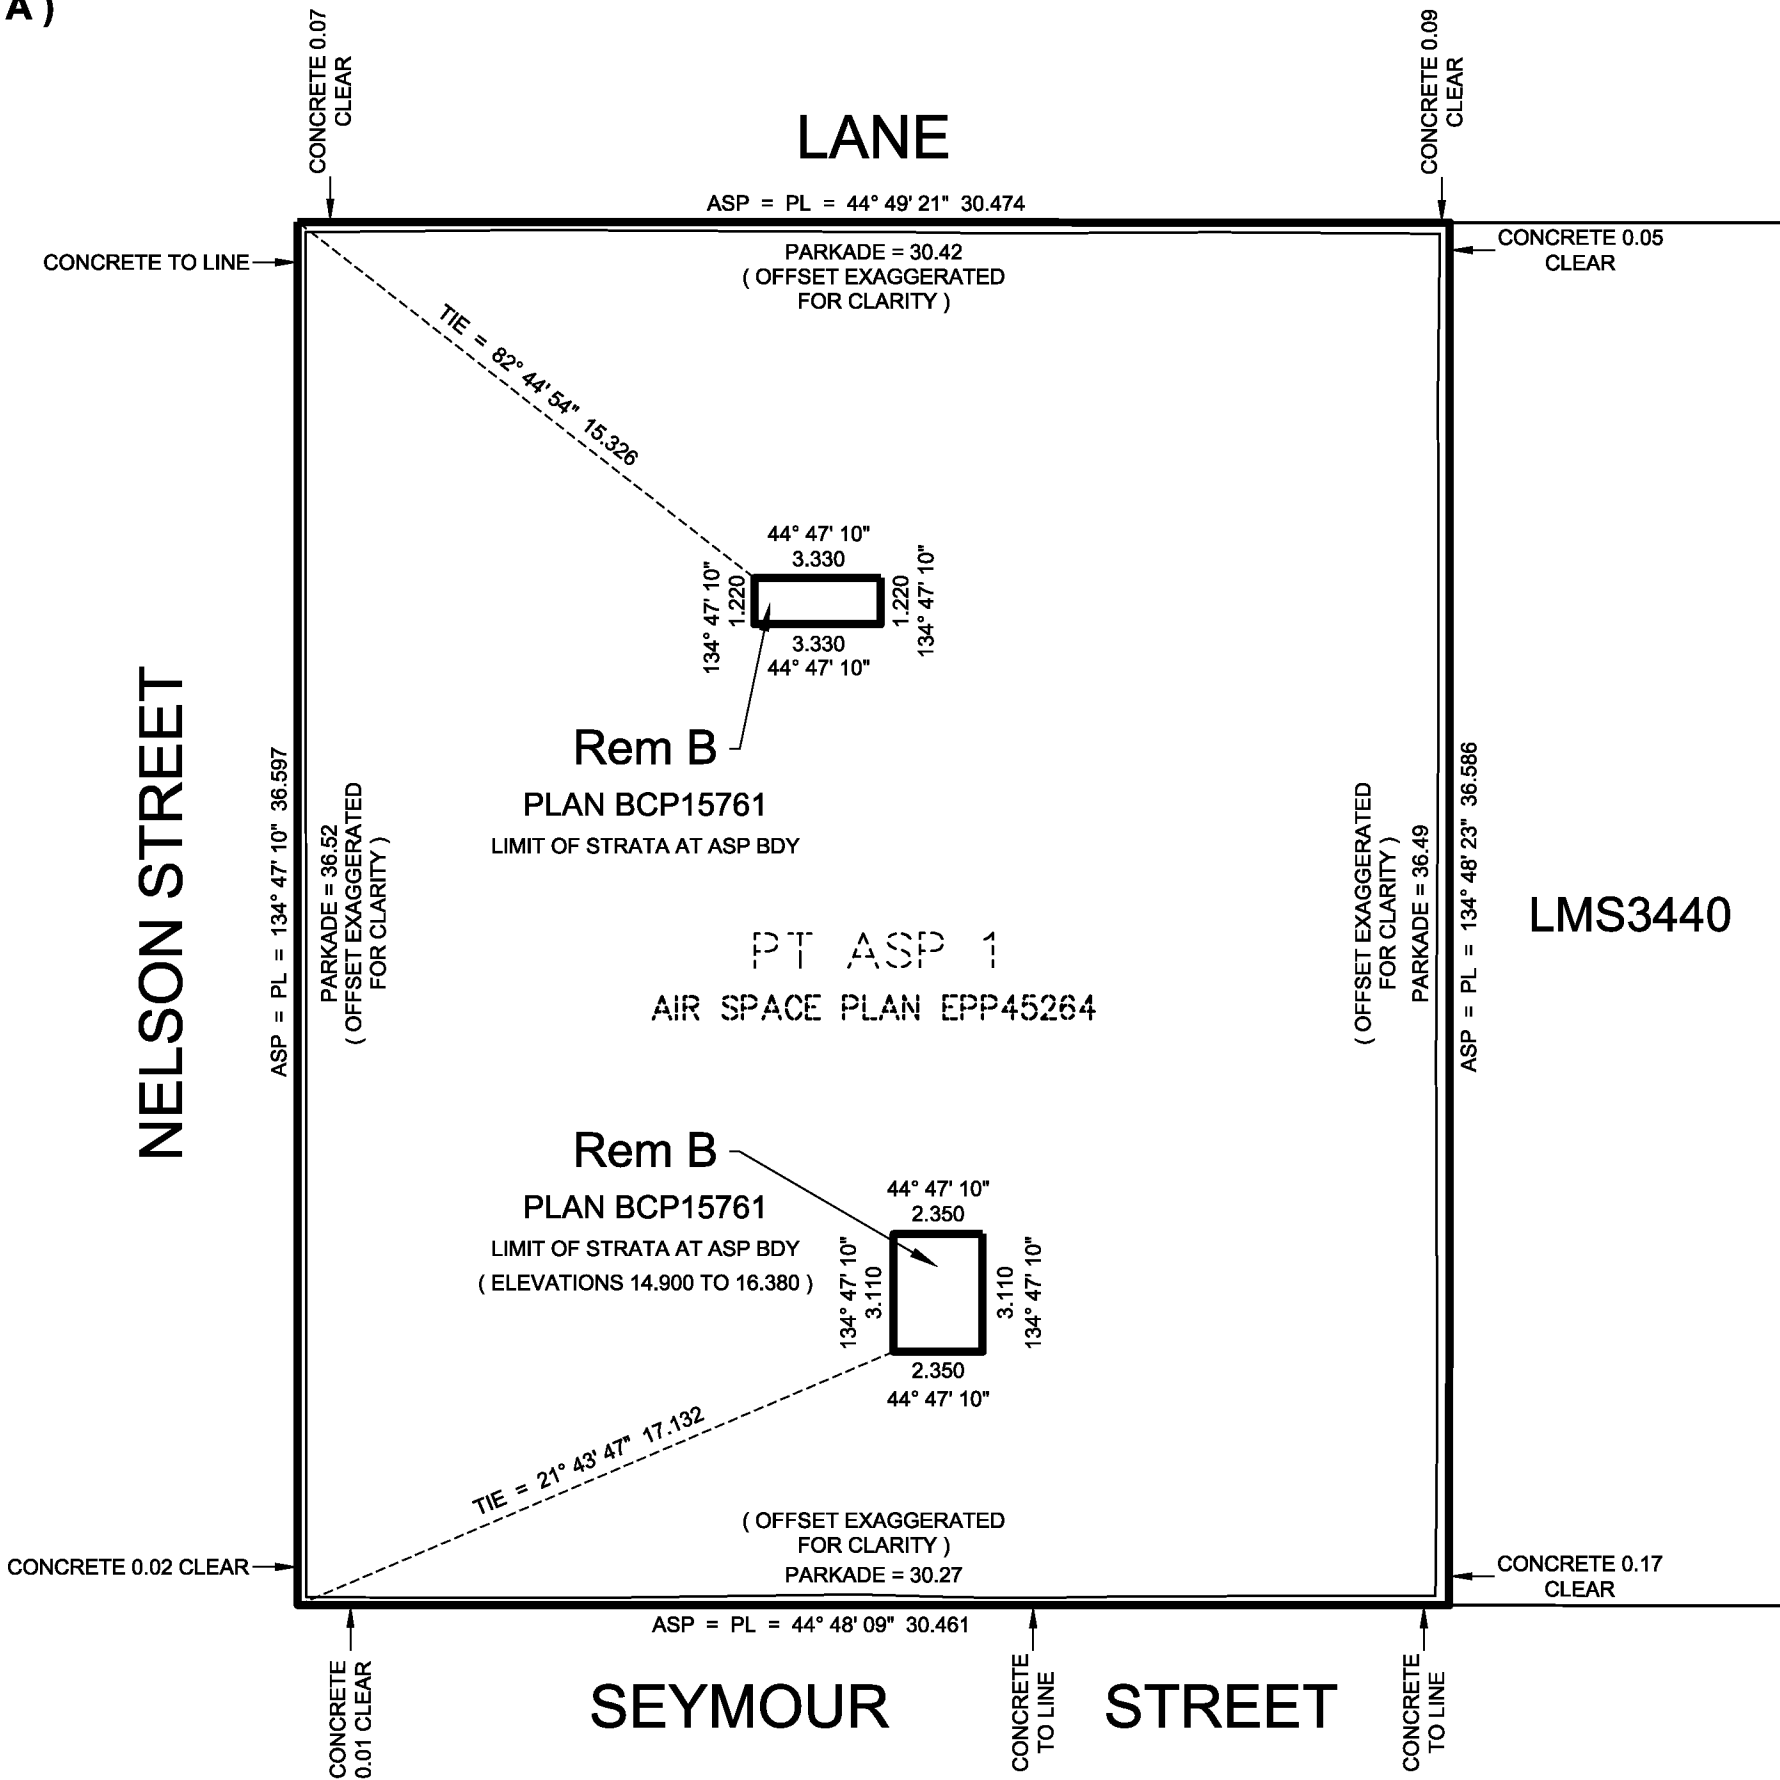
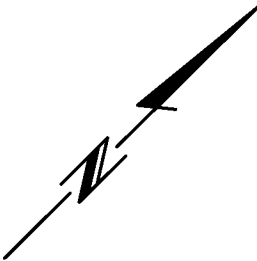


J. NEIL BENNETT, BCLS #527
OCTOBER 20, 2014

AIR SPACE PARCEL AND BUILDING DETAILS
BUILDING OUTLINE AND PART ASP 1 (LEVEL B)
ELEVATIONS 16.38 m TO 19.35 m
(LEVEL P2)

STRATA PLAN EPS2386


ALL DISTANCES ARE IN METRES AND DECIMALS THEREOF.
THE INTENDED PLOT SIZE OF THIS PLAN IS
432mm IN WIDTH BY 280mm IN HEIGHT (B SIZE)
WHEN PLOTTED AT A SCALE OF 1:200.
ALL ANGLES ARE 45° OR 90° AND MULTIPLES THEREOF,
UNLESS OTHERWISE NOTED.

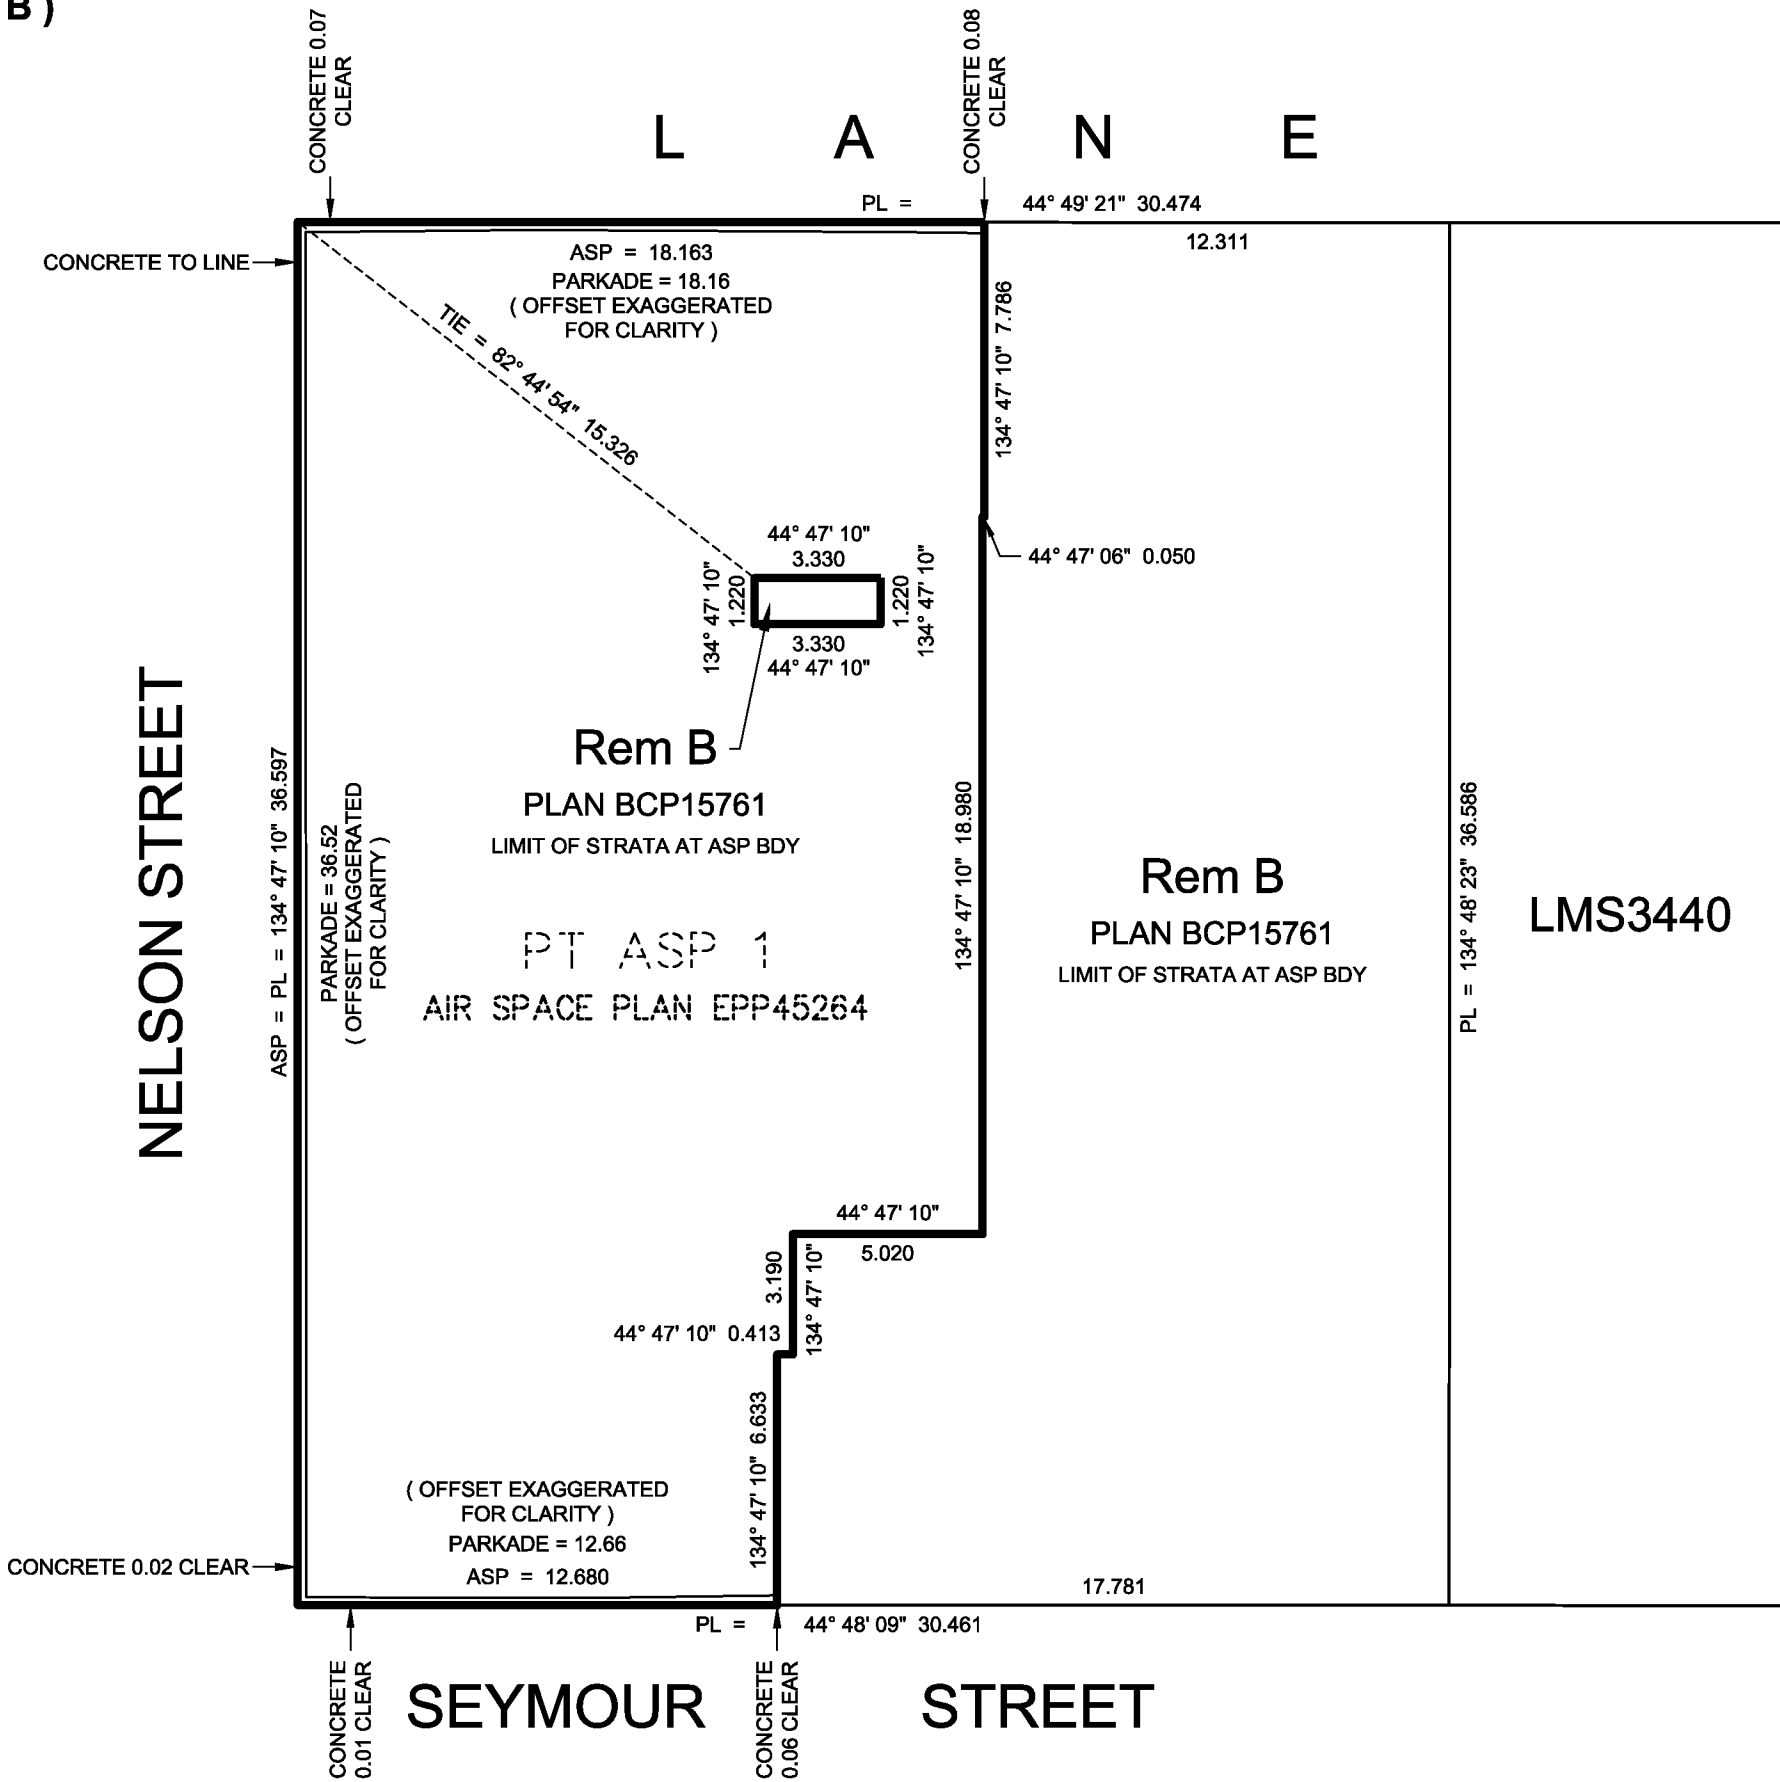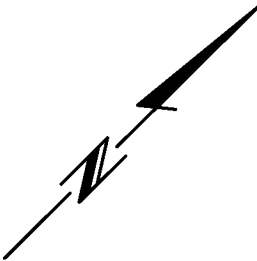


J. NEIL BENNETT, BCLS #527
OCTOBER 20, 2014


AIR SPACE PARCEL AND BUILDING DETAILS
BUILDING OUTLINE AND PART ASP 1 (LEVEL C)
ELEVATIONS 16.38 m TO 19.35 m
(LEVEL P1)

STRATA PLAN EPS2386


ALL DISTANCES ARE IN METRES AND DECIMALS THEREOF.
THE INTENDED PLOT SIZE OF THIS PLAN IS
432mm IN WIDTH BY 280mm IN HEIGHT (B SIZE)
WHEN PLOTTED AT A SCALE OF 1:200.
ALL ANGLES ARE 45° OR 90° AND MULTIPLES THEREOF,
UNLESS OTHERWISE NOTED.

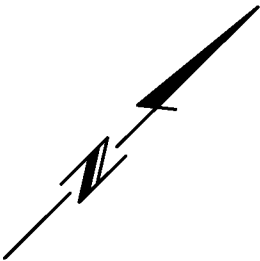

NELSON STREET

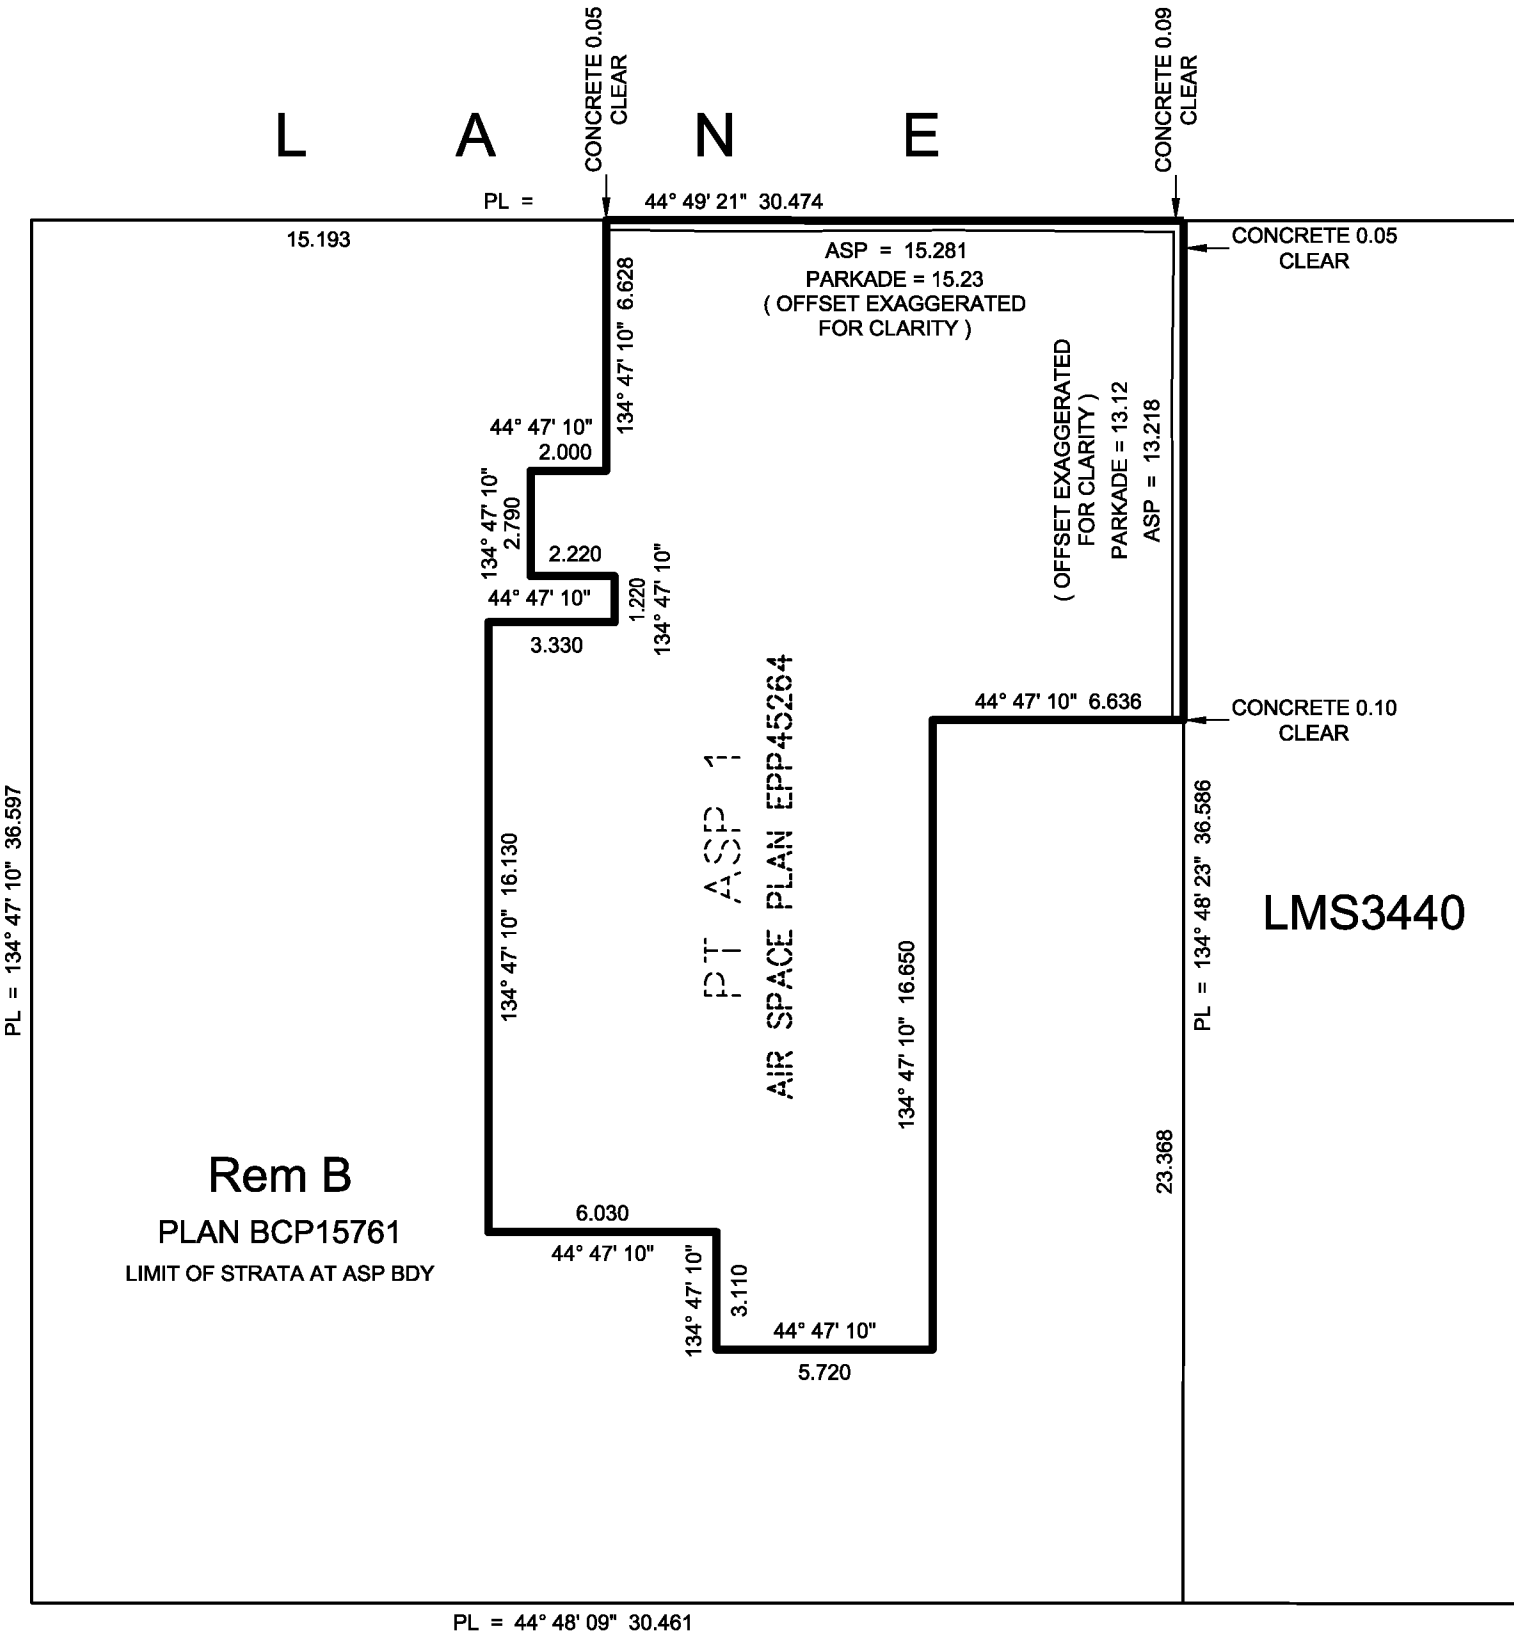


SEYMOUR STREET

J. NEIL BENNETT, BCLS #527
OCTOBER 20, 2014


AIR SPACE PARCEL AND BUILDING DETAILS
BUILDING OUTLINE AND PART ASP 1 (LEVEL D)
ELEVATIONS 23.07 m TO 27.52 m
(LEVEL 1)

STRATA PLAN EPS2386



ALL DISTANCES ARE IN METRES AND DECIMALS THEREOF.
THE INTENDED PLOT SIZE OF THIS PLAN IS
432mm IN WIDTH BY 280mm IN HEIGHT (B SIZE)
WHEN PLOTTED AT A SCALE OF 1:200.
ALL ANGLES ARE 45° OR 90° AND MULTIPLES THEREOF,
UNLESS OTHERWISE NOTED.

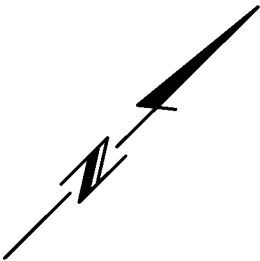

DETAIL
(NOT TO SCALE)

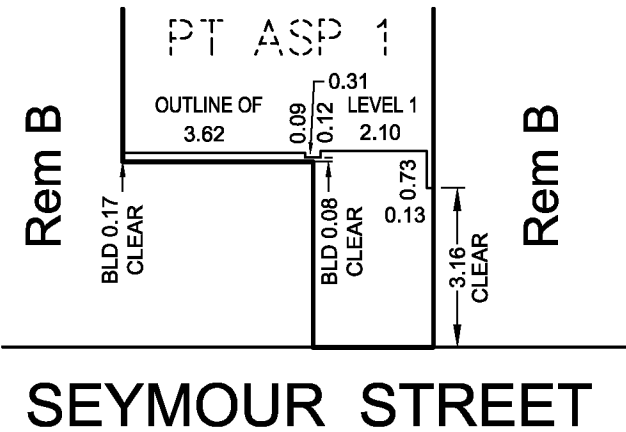

NELSON STREET

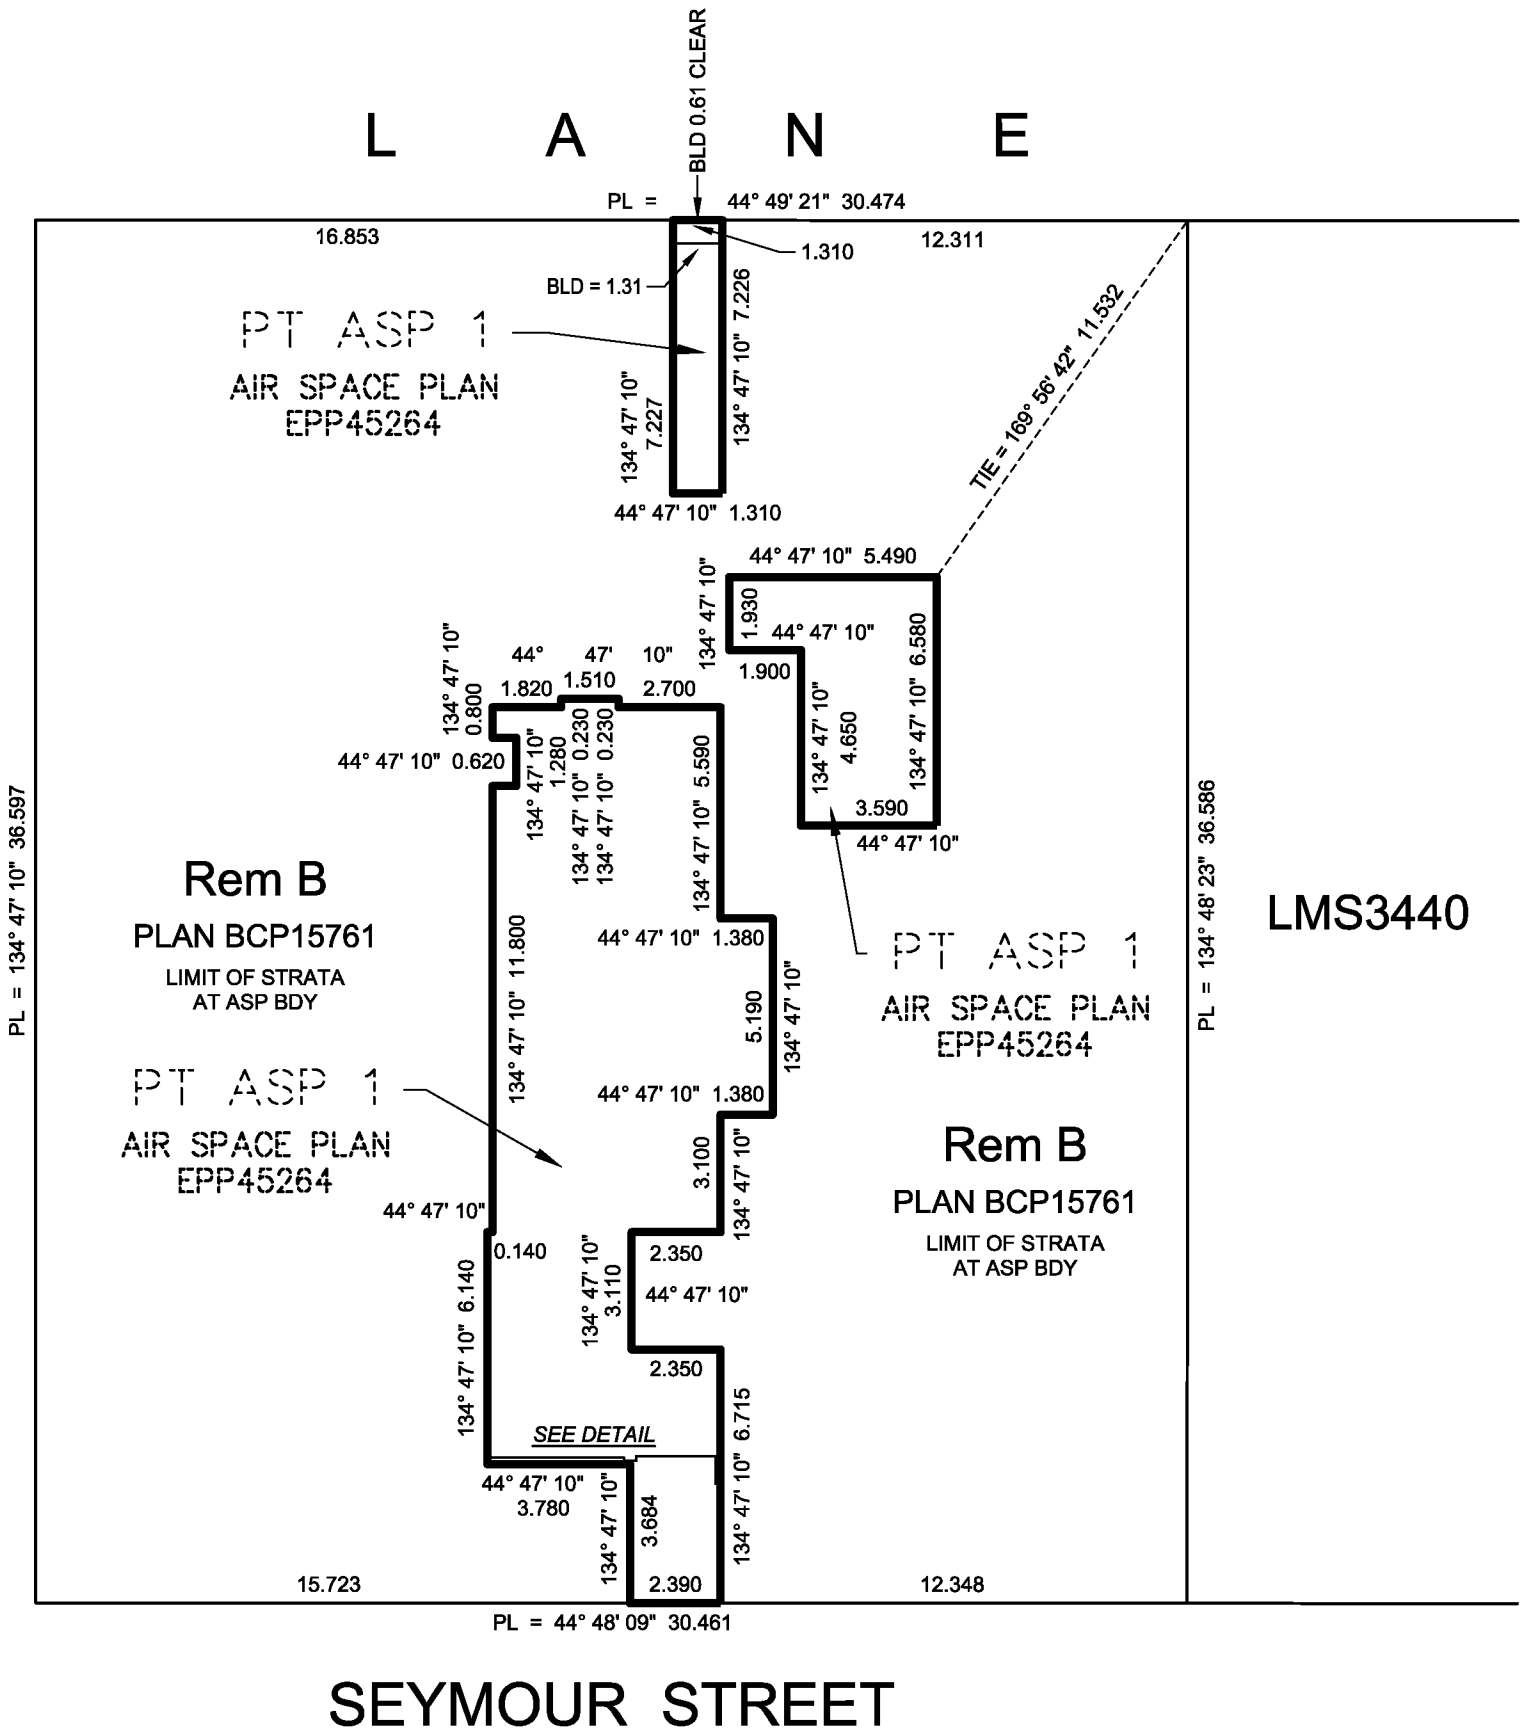


J. NEIL BENNETT, BCLS #527
OCTOBER 20, 2014

AIR SPACE PARCEL AND BUILDING DETAILS
BUILDING OUTLINE AND PART ASP 1 (LEVEL E)
ELEVATIONS 27.52 m TO 30.77 m
(LEVEL 2)

STRATA PLAN EPS2386


ALL DISTANCES ARE IN METRES AND DECIMALS THEREOF.
THE INTENDED PLOT SIZE OF THIS PLAN IS
432mm IN WIDTH BY 280mm IN HEIGHT (B SIZE)
WHEN PLOTTED AT A SCALE OF 1:200.
ALL ANGLES ARE 45° OR 90° AND MULTIPLES THEREOF,
UNLESS OTHERWISE NOTED.

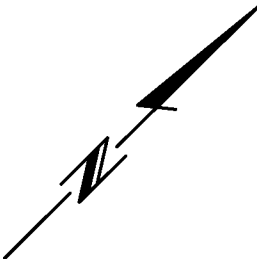

NELSON STREET

PL = 134° 47' 10" 36.597

PT ASP 1
AIR SPACE PLAN
EPP45264

Rem B
PLAN BCP15761
LIMIT OF STRATA
AT ASP BDY

44° 47' 10" 0.580

134° 47' 10" 7.680

44° 47' 10" 0.580

44° 47' 10" 2.130

3.100
134° 47' 10" 1.260
3.100

3.100
134° 47' 10" 1.260
3.100
44° 47' 10" 2.130

44° 47' 10" 0.100

44° 47' 10" 0.100

134° 47' 10" 5.160

44° 47' 10" 0.100

44° 47' 10" 0.100

TIE = 178° 36' 41" 17.850

Rem B
PLAN BCP15761
LIMIT OF STRATA
AT ASP BDY

PL = 134° 48' 23" 36.586

LMS3440

PL = 44° 48' 09" 30.461



SEYMOUR STREET

J. NEIL BENNETT, BCLS #527
OCTOBER 20, 2014

AIR SPACE PARCEL AND BUILDING DETAILS
BUILDING OUTLINE AND PART ASP 1 (LEVEL F)
ELEVATIONS 30.62 m TO 33.93 m
(LEVEL 3)

STRATA PLAN EPS2386


ALL DISTANCES ARE IN METRES AND DECIMALS THEREOF.
THE INTENDED PLOT SIZE OF THIS PLAN IS
432mm IN WIDTH BY 280mm IN HEIGHT (B SIZE)
WHEN PLOTTED AT A SCALE OF 1:200.
ALL ANGLES ARE 45° OR 90° AND MULTIPLES THEREOF,
UNLESS OTHERWISE NOTED.

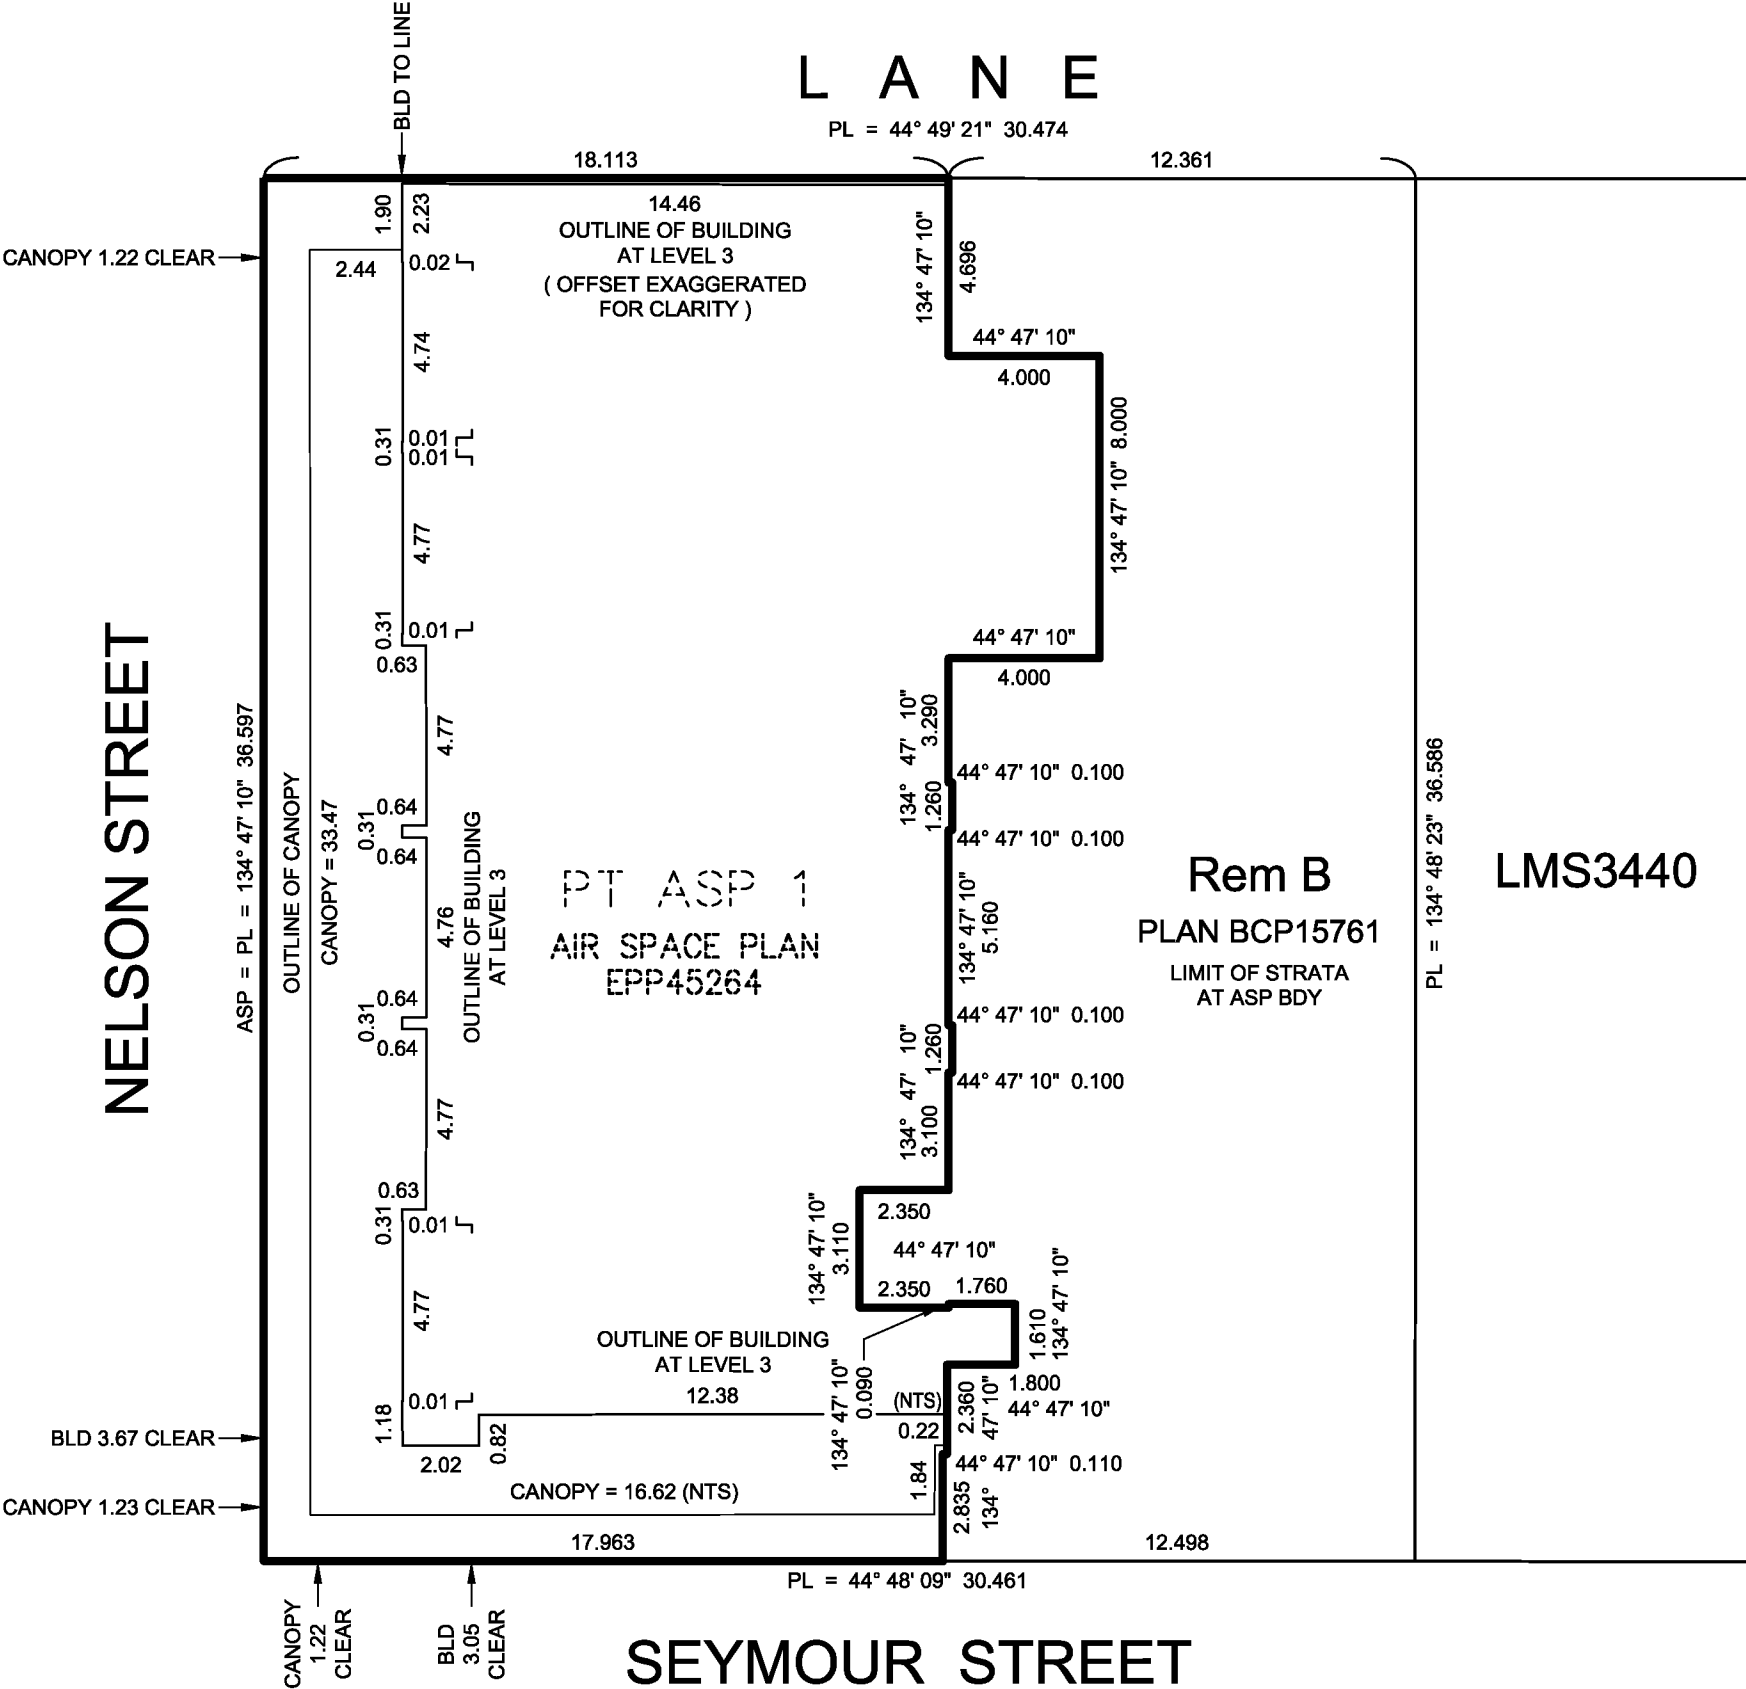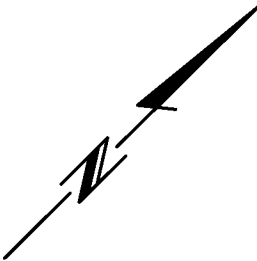

J. NEIL BENNETT, BCLS #527
OCTOBER 20, 2014

AIR SPACE PARCEL AND BUILDING DETAILS

BUILDING OUTLINE AND PART ASP 1 (LEVEL G)

ELEVATIONS 33.93 m TO 41.72

(LEVELS 4, 5, AND 6; DEVELOPER'S LEVELS 5, 6, AND 7)

STRATA PLAN EPS2386





5 0 5 10


ALL DISTANCES ARE IN METRES AND DECIMALS THEREOF.

THE INTENDED PLOT SIZE OF THIS PLAN IS
432mm IN WIDTH BY 280mm IN HEIGHT (B SIZE)
WHEN PLOTTED AT A SCALE OF 1:200.

ALL ANGLES ARE 45° OR 90° AND MULTIPLES THEREOF,
UNLESS OTHERWISE NOTED.

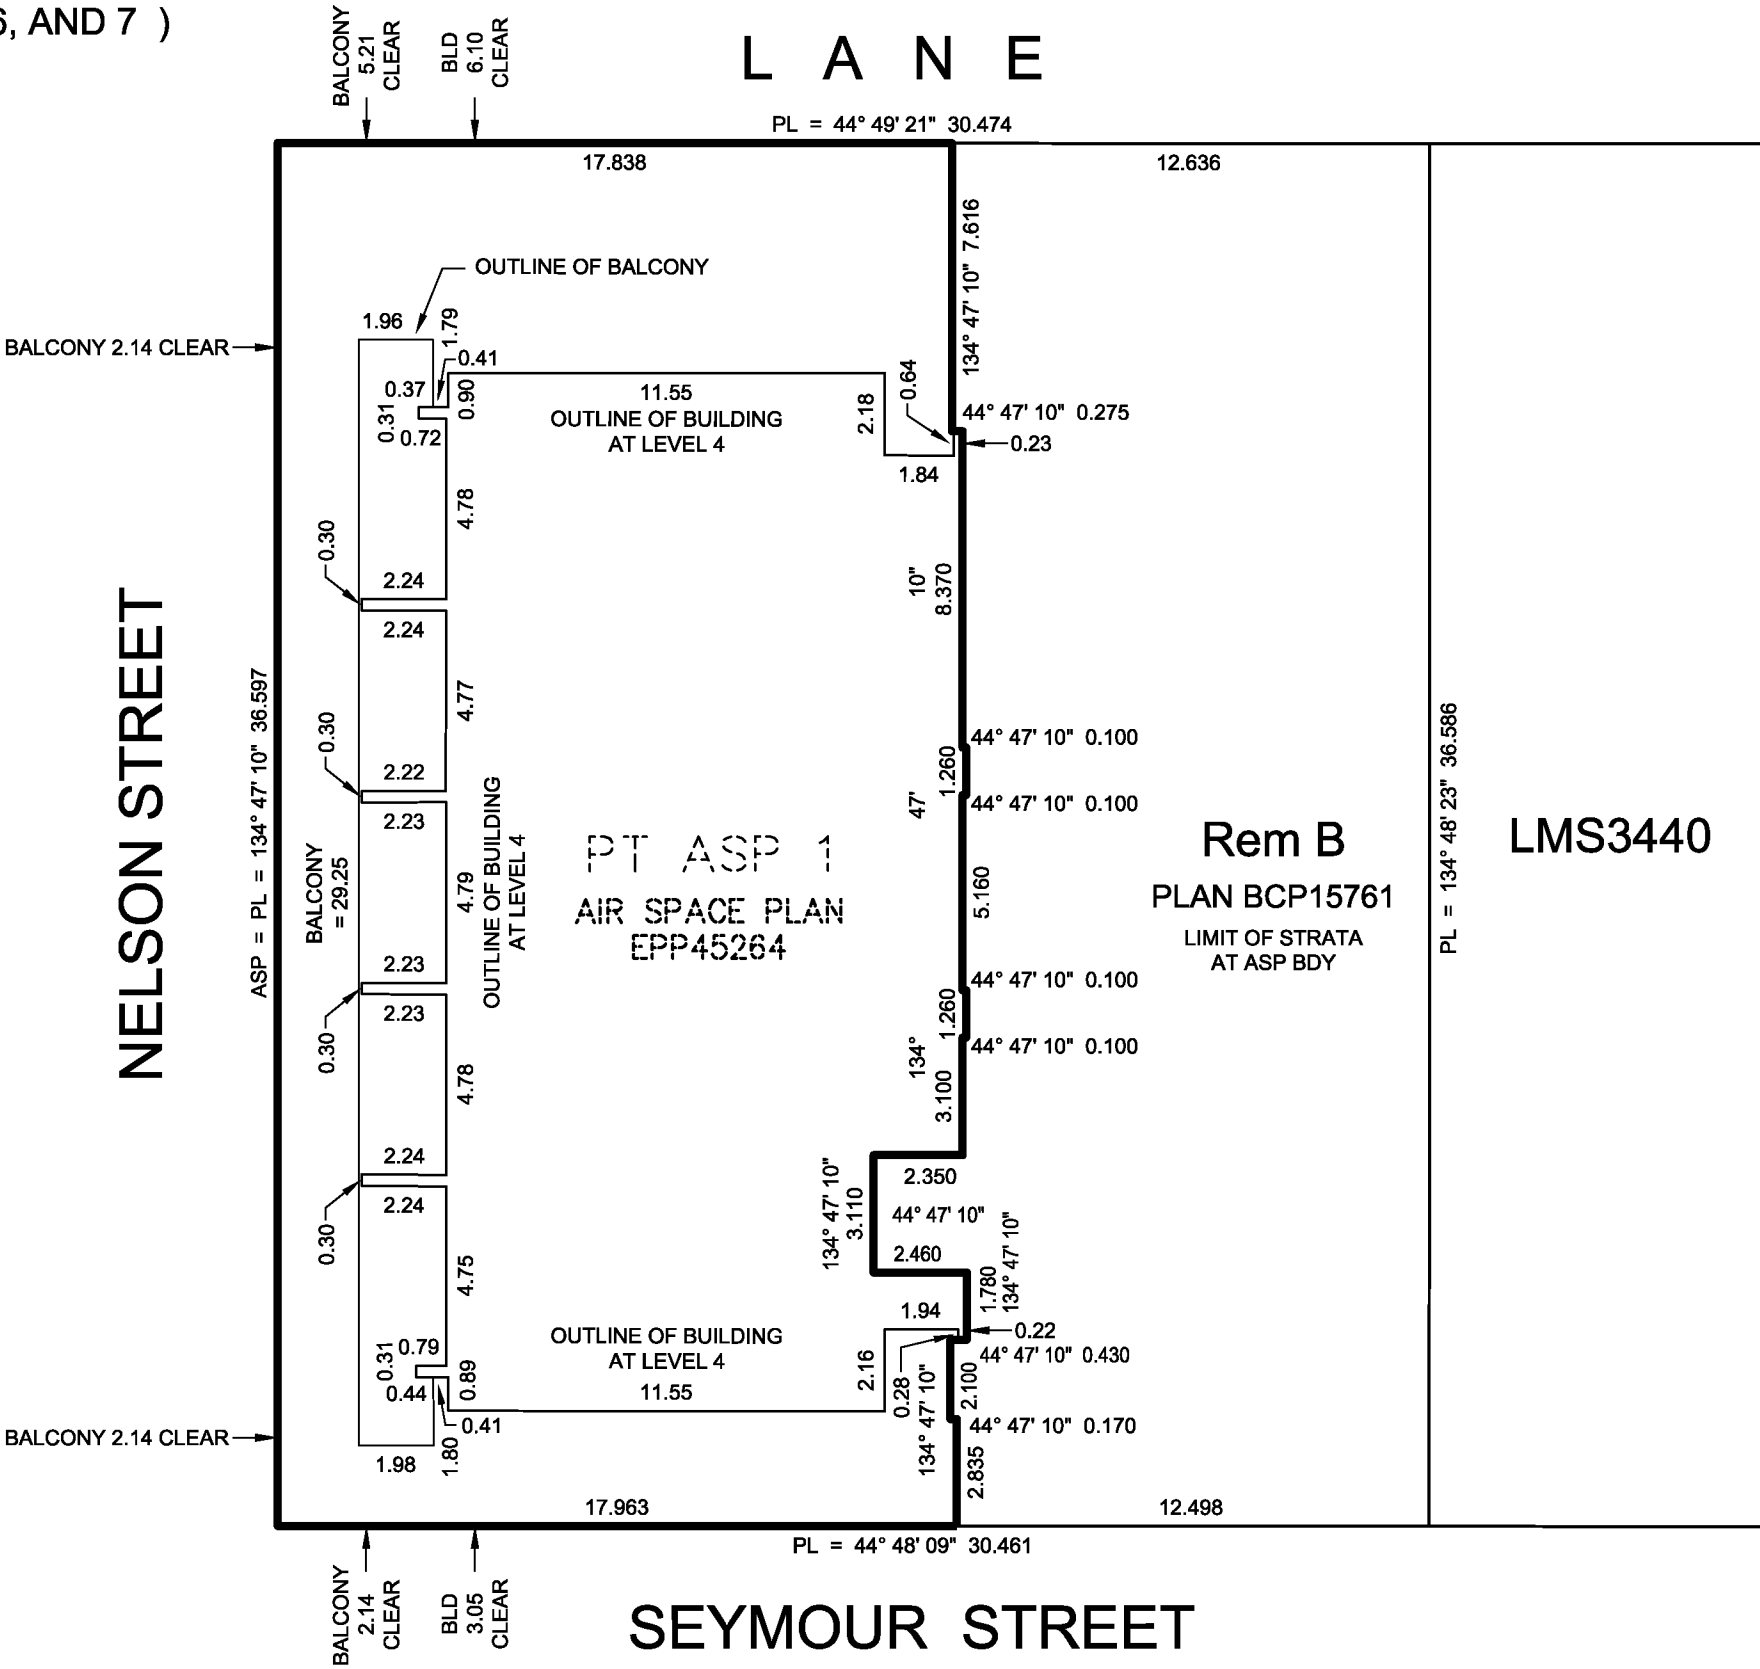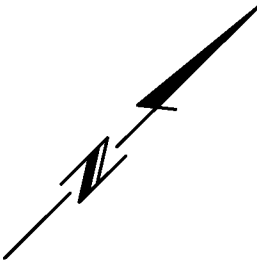



J. NEIL BENNETT, BCLS #527
OCTOBER 20, 2014

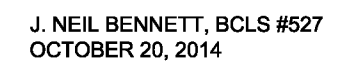

AIR SPACE PARCEL AND BUILDING DETAILS
BUILDING OUTLINE AND PART ASP 1 (LEVEL 'I')
ELEVATIONS 44.39 TO 47.10
(LEVEL 8; DEVELOPER'S LEVEL 9)

STRATA PLAN EPS2386


ALL DISTANCES ARE IN METRES AND DECIMALS THEREOF.
THE INTENDED PLOT SIZE OF THIS PLAN IS
432mm IN WIDTH BY 280mm IN HEIGHT (B SIZE)
WHEN PLOTTED AT A SCALE OF 1:200.
ALL ANGLES ARE 45° OR 90° AND MULTIPLES THEREOF,
UNLESS OTHERWISE NOTED.

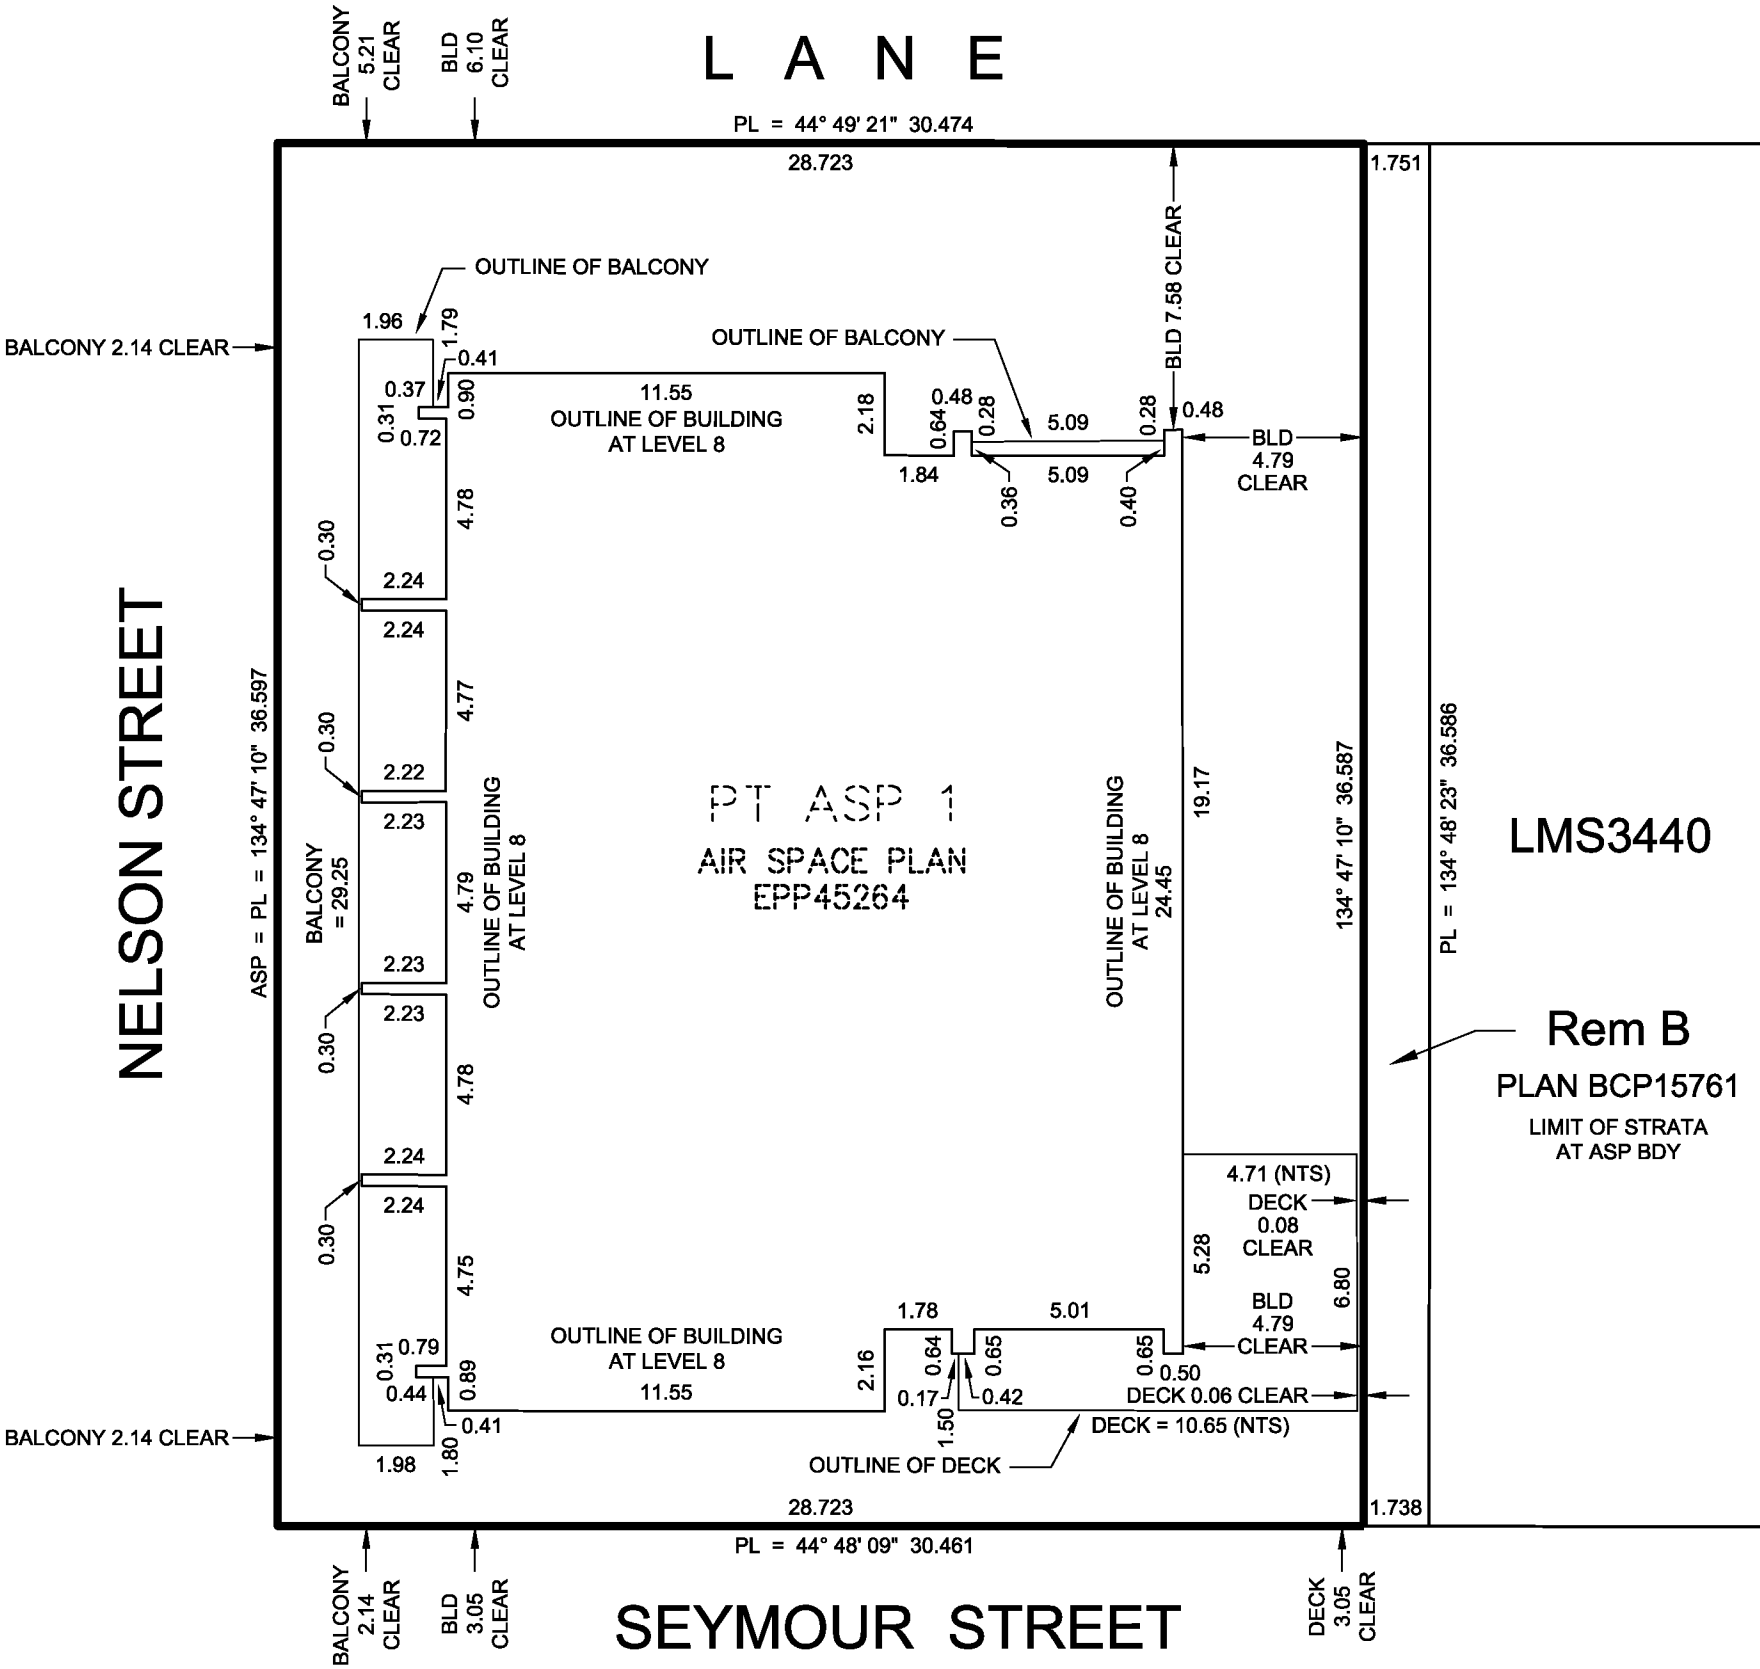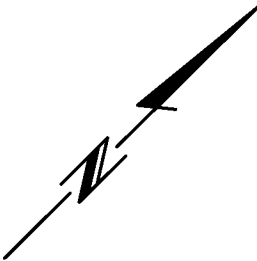

J. NEIL BENNETT, BCLS #527
OCTOBER 20, 2014

AIR SPACE PARCEL AND BUILDING DETAILS

BUILDING OUTLINE AND PART ASP 1 (LEVEL 'I')

ELEVATIONS 47.10 TO 96.00


(LEVELS 9 TO ROOF; DEVELOPER'S LEVELS 10 TO ROOF)




ALL DISTANCES ARE IN METRES AND DECIMALS THEREOF.

THE INTENDED PLOT SIZE OF THIS PLAN IS
432mm IN WIDTH BY 280mm IN HEIGHT (B SIZE)
WHEN PLOTTED AT A SCALE OF 1:200.

ALL ANGLES ARE 45° OR 90° AND MULTIPLES THEREOF,
UNLESS OTHERWISE NOTED.

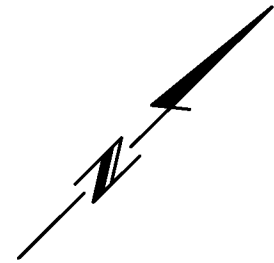

STRATA PLAN EPS2386

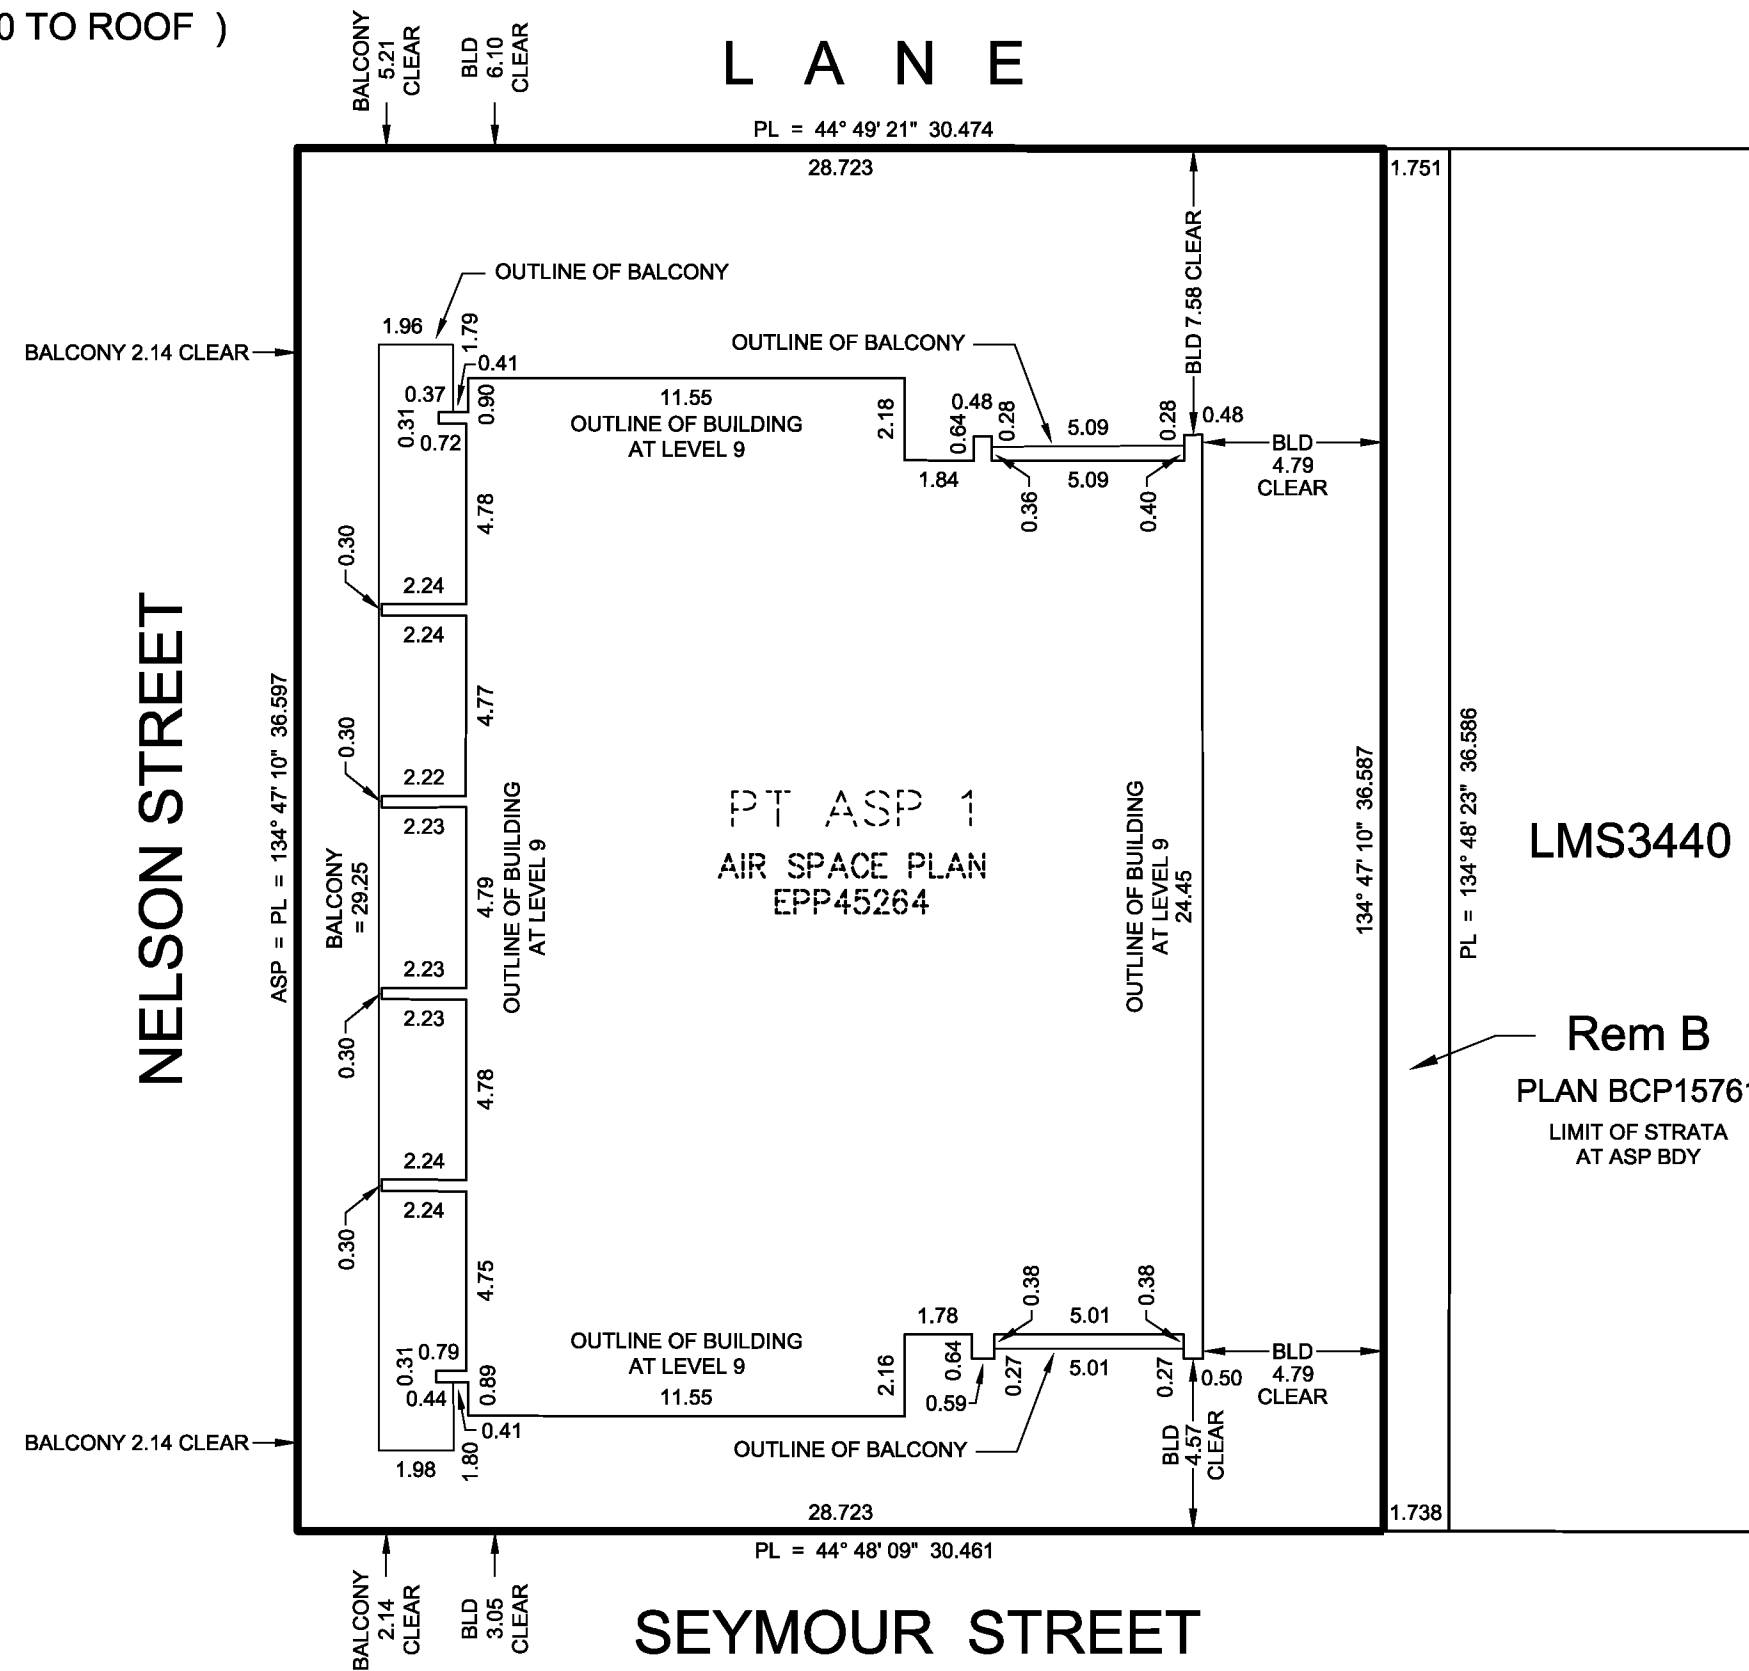


J. NEIL BENNETT, BCLS #527
OCTOBER 20, 2014

PARKING LEVEL P5 EXTENSION
FLOOR PLAN


ALL DISTANCES ARE IN METRES AND DECIMALS THEREOF.


THE INTENDED PLOT SIZE OF THIS PLAN IS
432mm IN WIDTH BY 280mm IN HEIGHT (B SIZE)
WHEN PLOTTED AT A SCALE OF 1:150.

ALL ANGLES ARE 45° OR 90° AND MULTIPLES THEREOF,
UNLESS OTHERWISE NOTED.

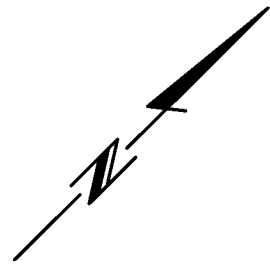

PROPERTY LINE

Rem B
ASP BDY

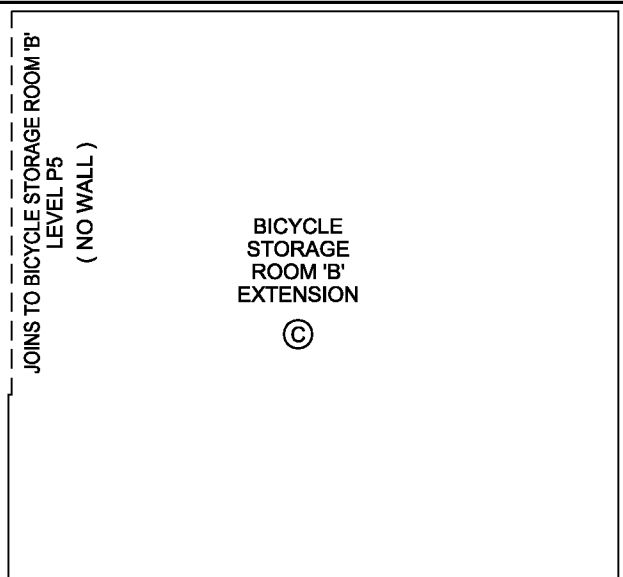


PROPERTY LINE



STRATA PLAN EPS2386

J. NEIL BENNETT, BCLS #527
OCTOBER 20, 2014


PARKING LEVEL P5 FLOOR PLAN

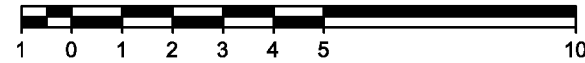

ALL DISTANCES ARE IN METRES AND DECIMALS THEREOF.

THE INTENDED PLOT SIZE OF THIS PLAN IS
432mm IN WIDTH BY 280mm IN HEIGHT (B SIZE)
WHEN PLOTTED AT A SCALE OF 1:150.

ALL ANGLES ARE 45° OR 90° AND MULTIPLES THEREOF,
UNLESS OTHERWISE NOTED.

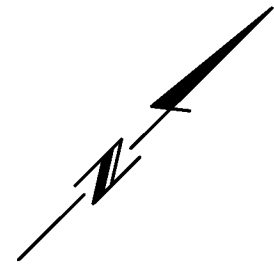

A

PROPERTY LINE

PARKING
(C)

BICYCLE
STORAGE
ROOM 'A'
©

BICYCLE
STORAGE
ROOM 'B'
©

**BICYCLE STORAGE ROOM 'B'
EXTENDS BENEATH
LEVEL P5 PARKING
(NO WALL)**

LEVEL P5 PARKING
JOINS TO LEVEL P4 (ABOVE)
(NO WALL)

VESTI
BULE
©

Rem B
ASP BDY

© STAIRS

BICYCLE STORAGE ROOM

ELEVATOR ©

MECHANICAL
ROOM
©

© STAIRS

ELEVATION ©

STORAGE
ROOM
©

PARKING
(C)

PROPERTY LINE

A


1

STRATA PLAN EPS2386

J. NEIL BENNETT, BCLS #527
OCTOBER 20, 2014


PARKING LEVEL P4
FLOOR PLAN

STRATA PLAN EPS2386

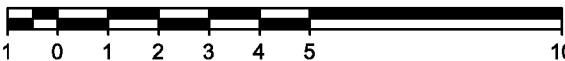

ALL DISTANCES ARE IN METRES AND DECIMALS THEREOF.

THE INTENDED PLOT SIZE OF THIS PLAN IS
432mm IN WIDTH BY 280mm IN HEIGHT (B SIZE)
WHEN PLOTTED AT A SCALE OF 1:150.

ALL ANGLES ARE 45° OR 90° AND MULTIPLES THEREOF,
UNLESS OTHERWISE NOTED.

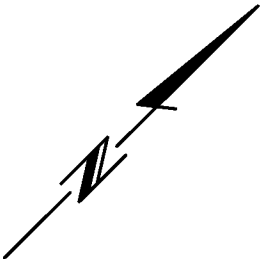

PROPERTY LINE

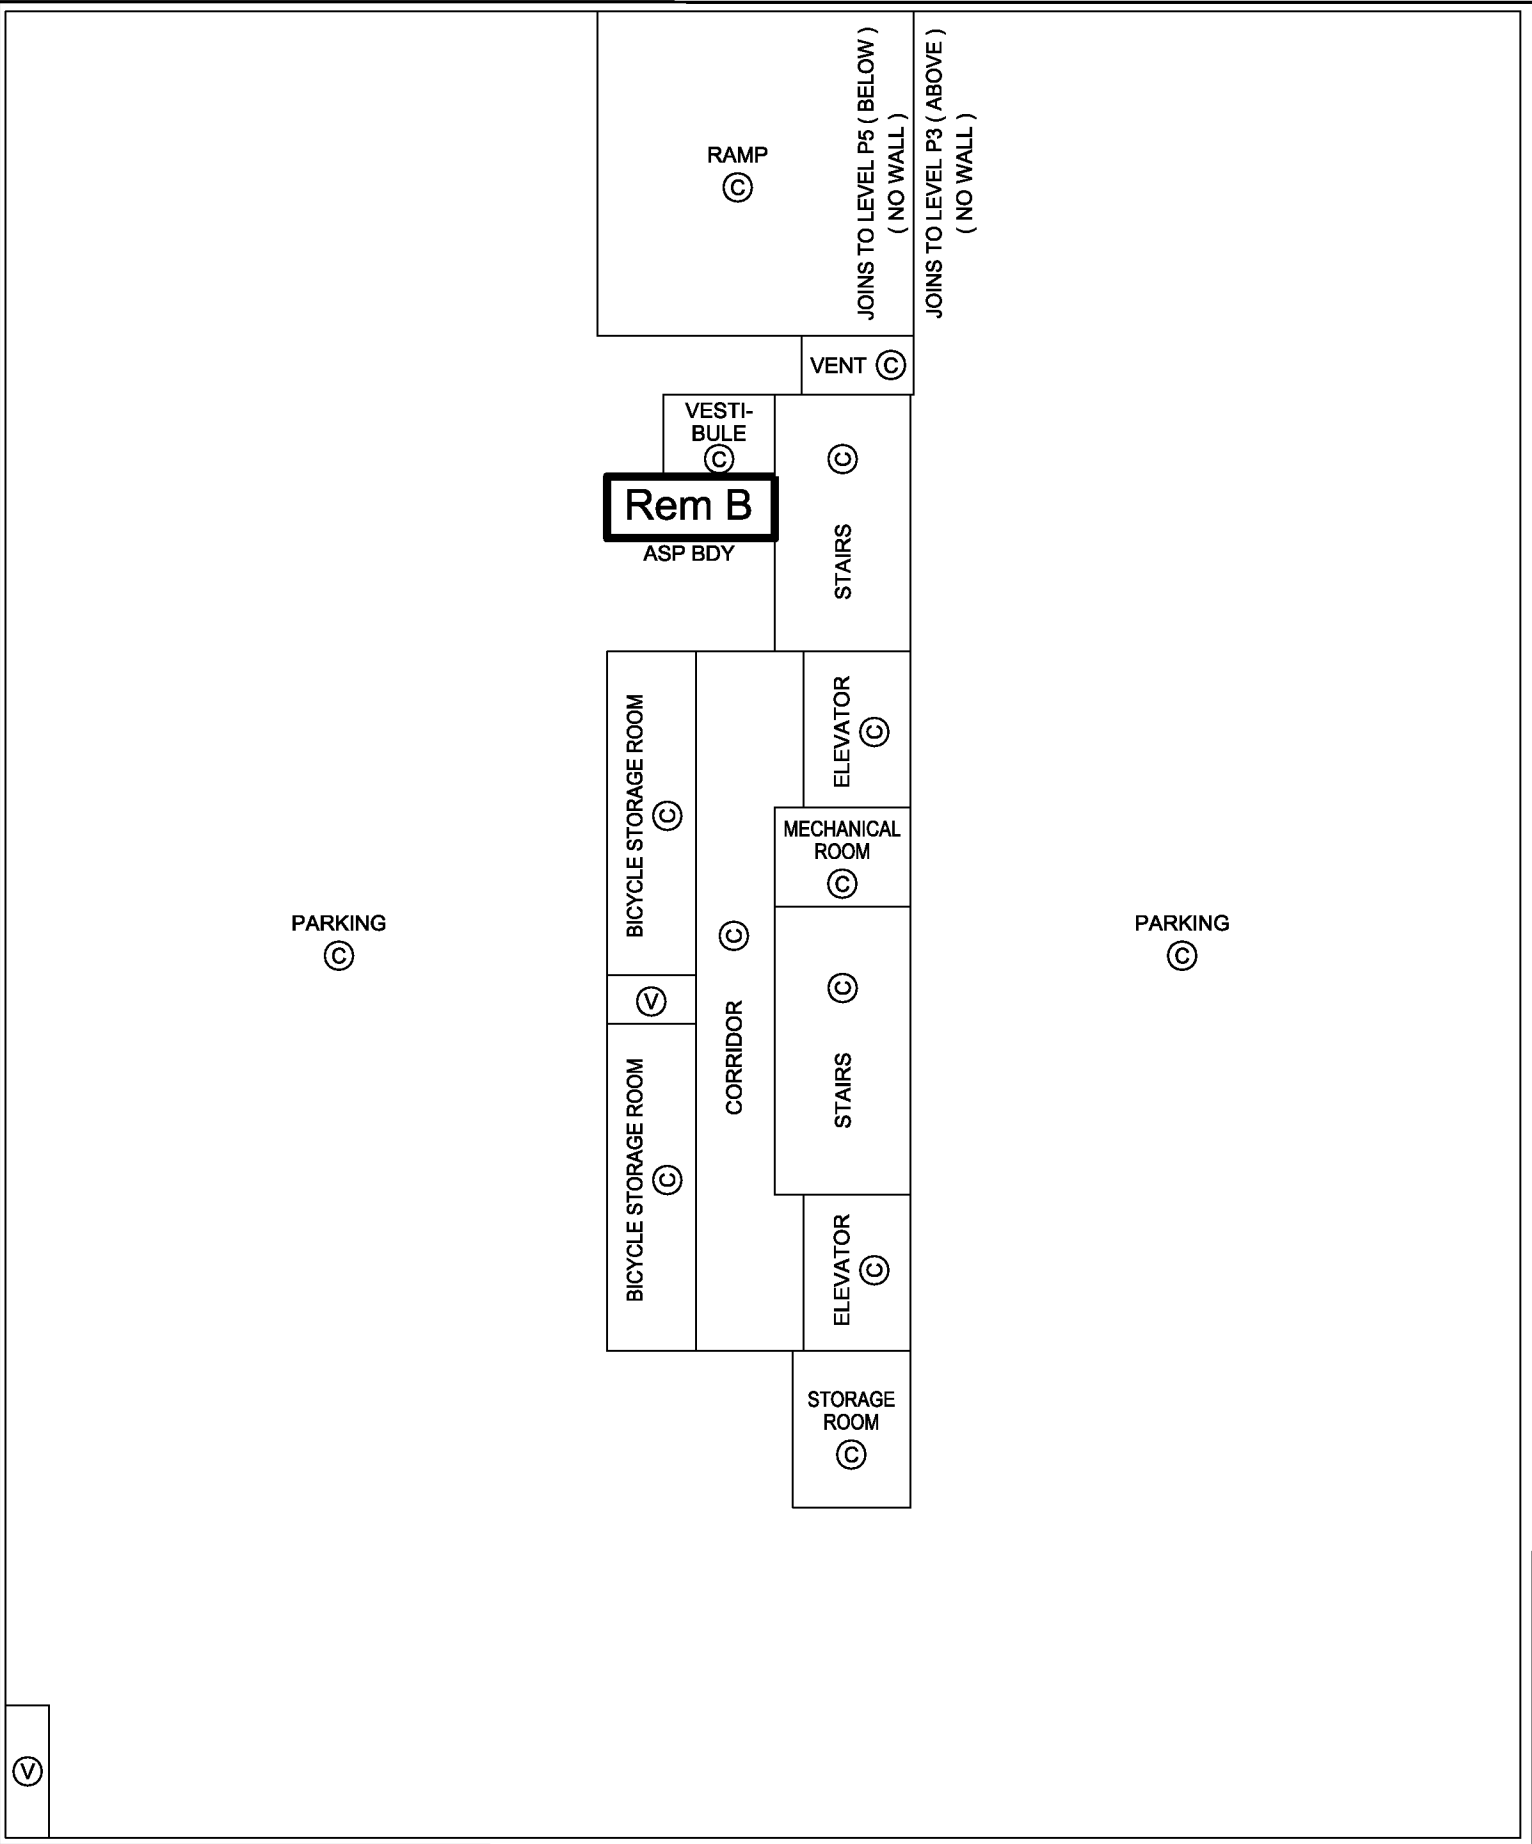

PROPERTY LINE



J. NEIL BENNETT, BCLS #527
OCTOBER 20, 2014



PARKING LEVEL P3
FLOOR PLAN

STRATA PLAN EPS2386


ALL DISTANCES ARE IN METRES AND DECIMALS THEREOF.


THE INTENDED PLOT SIZE OF THIS PLAN IS
432mm IN WIDTH BY 280mm IN HEIGHT (B SIZE)
WHEN PLOTTED AT A SCALE OF 1:150.

ALL ANGLES ARE 45° OR 90° AND MULTIPLES THEREOF,
UNLESS OTHERWISE NOTED.

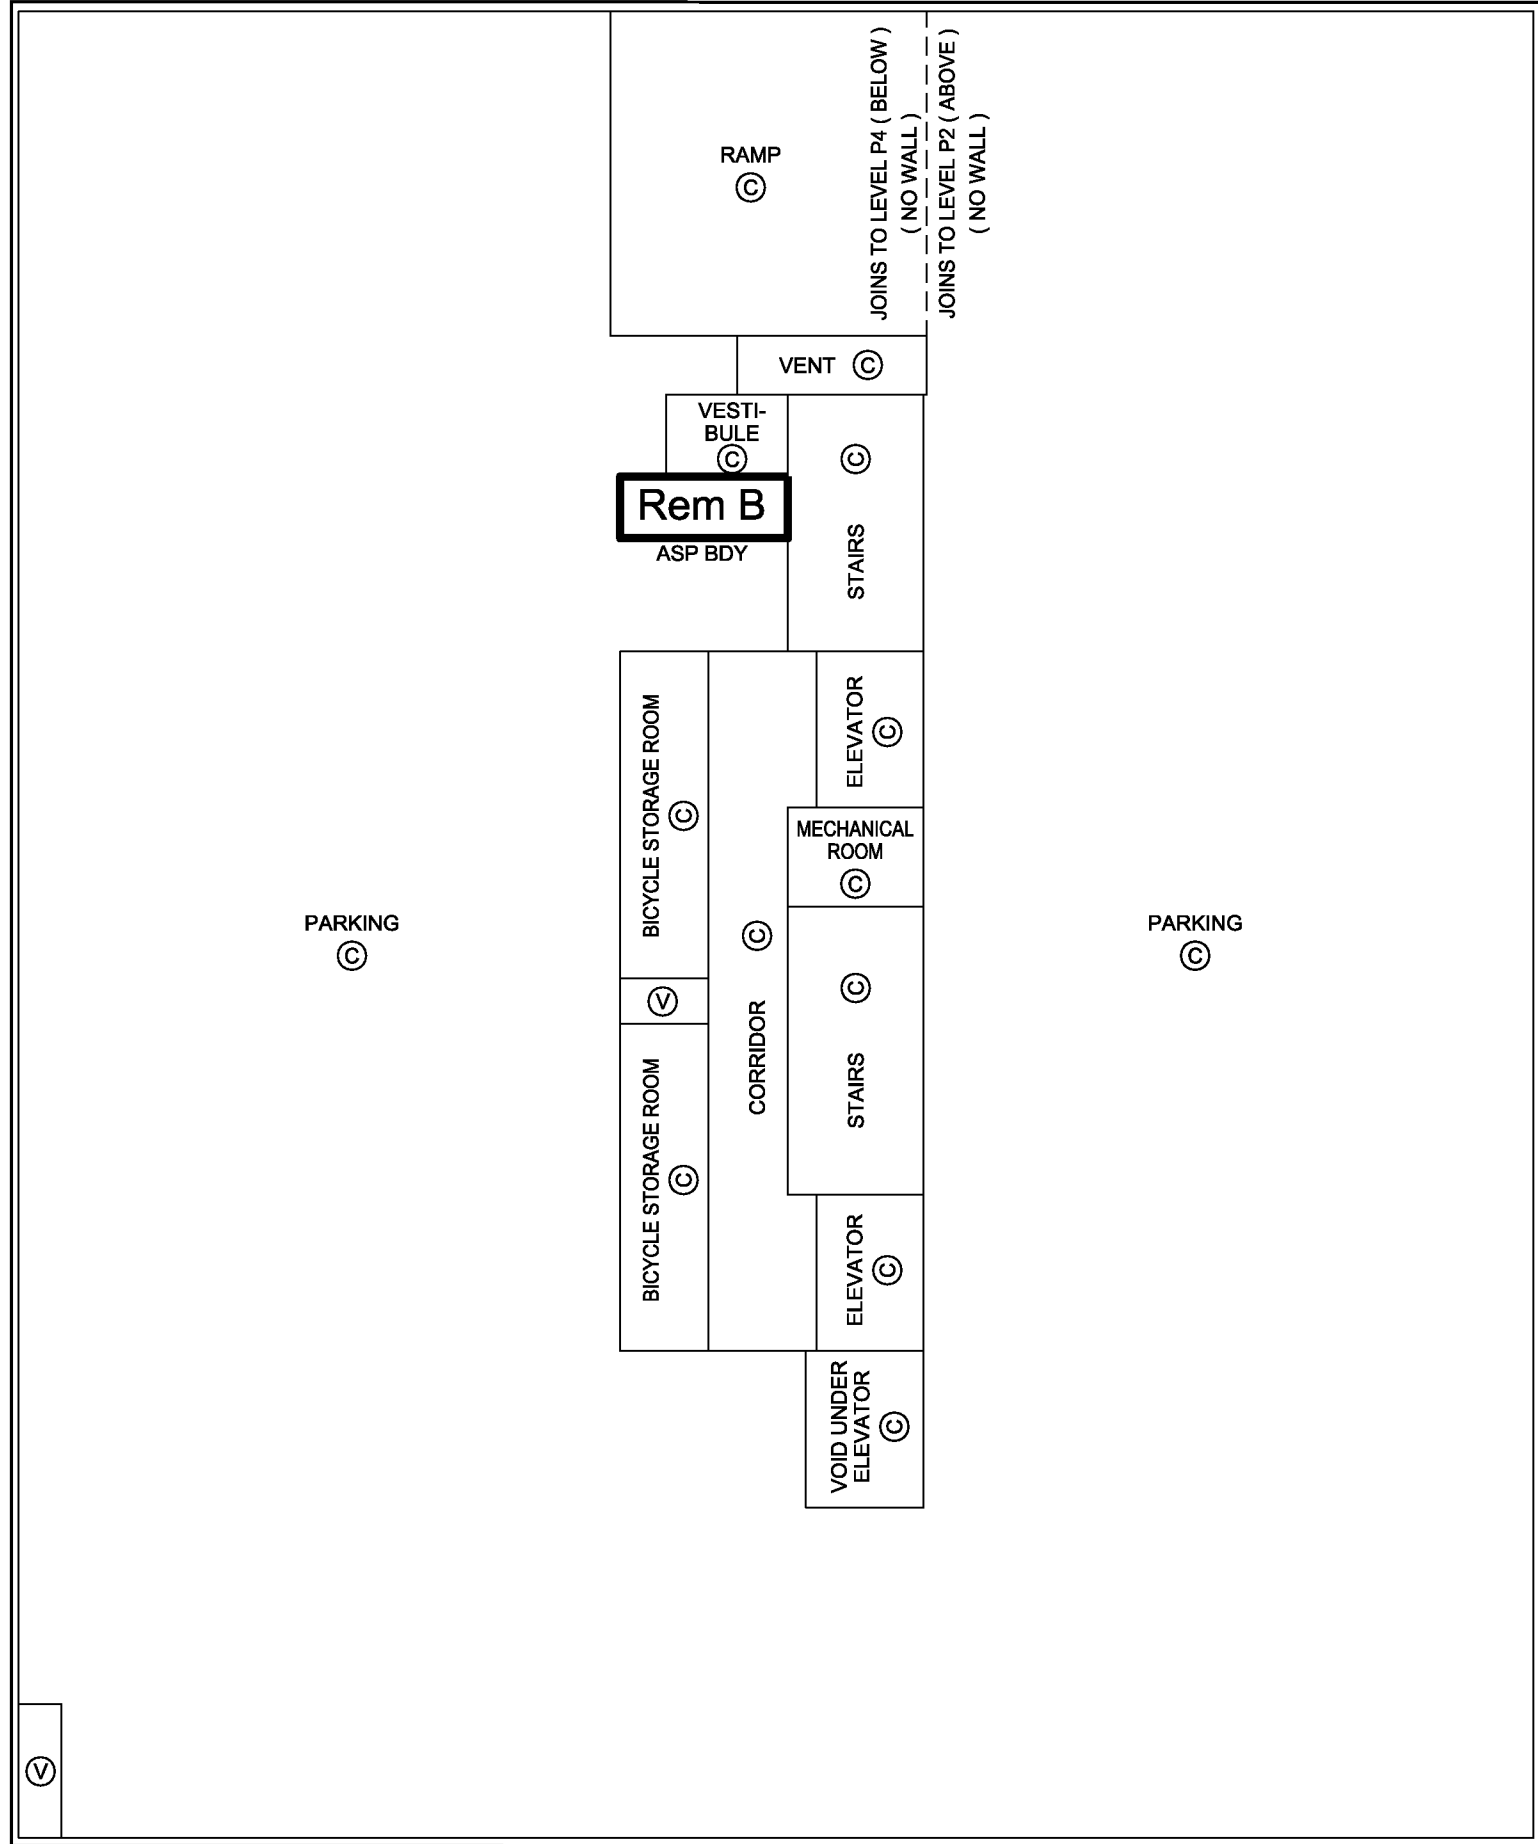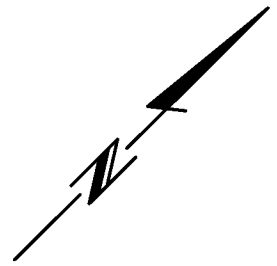


J. NEIL BENNETT, BCLS #527
OCTOBER 20, 2014

PARKING LEVEL P2
FLOOR PLAN

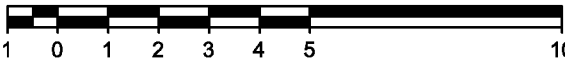
ALL DISTANCES ARE IN METRES AND DECIMALS THEREOF.

THE INTENDED PLOT SIZE OF THIS PLAN IS
432mm IN WIDTH BY 280mm IN HEIGHT (B SIZE)
WHEN PLOTTED AT A SCALE OF 1:150.


ALL ANGLES ARE 45° OR 90° AND MULTIPLES THEREOF,
UNLESS OTHERWISE NOTED.

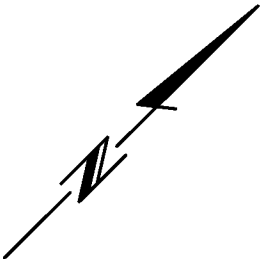

AIR SPACE BOUNDARY AT PROPERTY LINE

PARKING
Ⓢ

OVERHEAD GATE

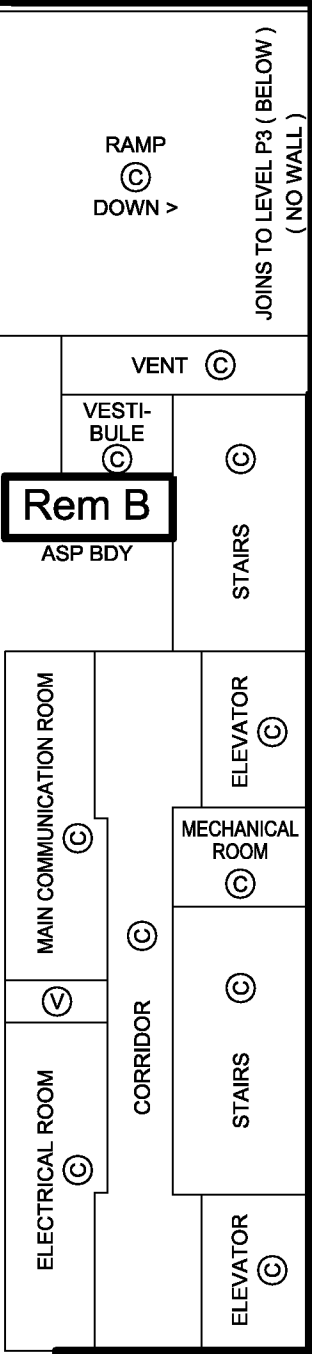

Rem B
PLAN BCP15761




PROPERTY LINE

STRATA PLAN EPS2386


J. NEIL BENNETT, BCLS #527
OCTOBER 20, 2014

PARKING LEVEL P1
FLOOR PLAN

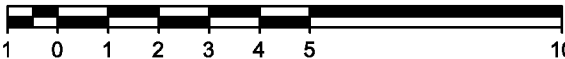
ALL DISTANCES ARE IN METRES AND DECIMALS THEREOF.

THE INTENDED PLOT SIZE OF THIS PLAN IS
432mm IN WIDTH BY 280mm IN HEIGHT (B SIZE)
WHEN PLOTTED AT A SCALE OF 1:150.


ALL ANGLES ARE 45° OR 90° AND MULTIPLES THEREOF,
UNLESS OTHERWISE NOTED.

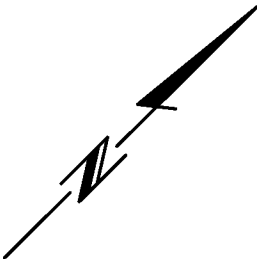

PROPERTY LINE

Rem B
PLAN BCP15761

AIR SPACE BOUNDARY

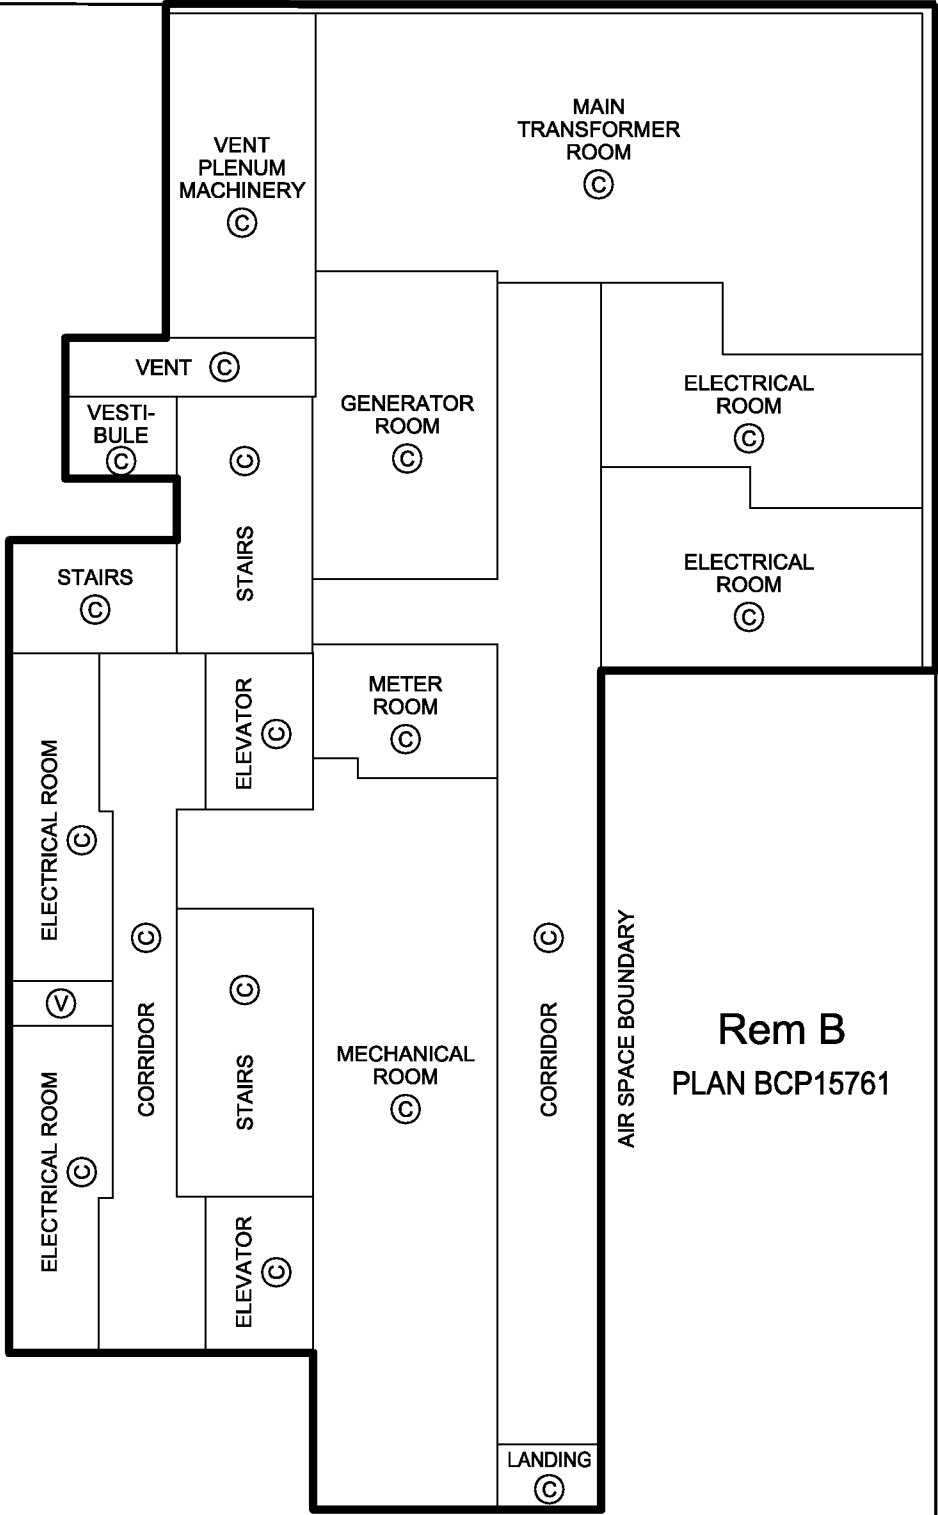

AIR SPACE BOUNDARY AT PROPERTY LINE


PROPERTY LINE



STRATA PLAN EPS2386

J. NEIL BENNETT, BCLS #527
OCTOBER 20, 2014


LEVEL 1 FLOOR PLAN
(GROUND LEVEL)

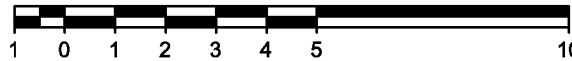

ALL DISTANCES ARE IN METRES AND DECIMALS THEREOF.

THE INTENDED PLOT SIZE OF THIS PLAN IS
432mm IN WIDTH BY 280mm IN HEIGHT (B SIZE)
WHEN PLOTTED AT A SCALE OF 1:150.


ALL ANGLES ARE 45° OR 90° AND MULTIPLES THEREOF,
UNLESS OTHERWISE NOTED.

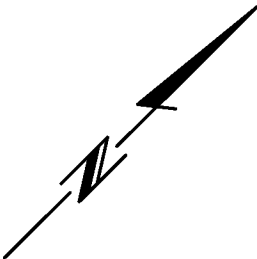


PROPERTY LINE

Rem B
PLAN BCP15761


AIR SPACE BOUNDARY

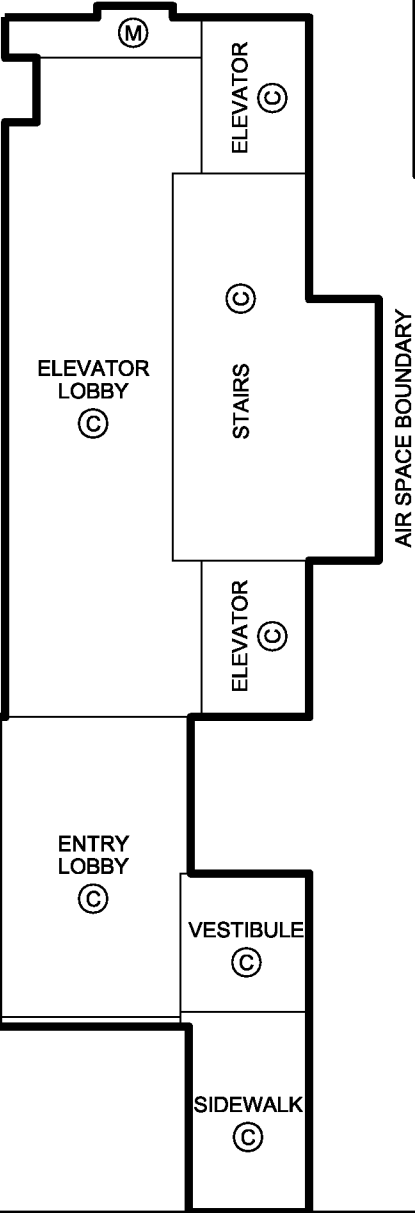

AIR SPACE BOUNDARY

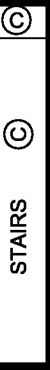

AIR SPACE BOUNDARY

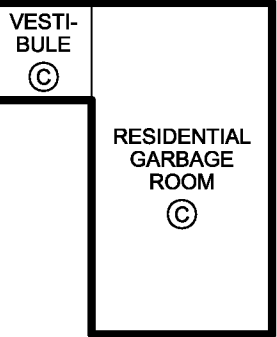

AIR SPACE BOUNDARY

Rem B
PLAN BCP15761

AIR SPACE BOUNDARY

PROPERTY LINE



STRATA PLAN EPS2386

J. NEIL BENNETT, BCLS #527
OCTOBER 20, 2014


LEVEL 2 FLOOR PLAN

STRATA PLAN EPS2386


ALL DISTANCES ARE IN METRES AND DECIMALS THEREOF.


THE INTENDED PLOT SIZE OF THIS PLAN IS
432mm IN WIDTH BY 280mm IN HEIGHT (B SIZE)
WHEN PLOTTED AT A SCALE OF 1:150.

ALL ANGLES ARE 45° OR 90° AND MULTIPLES THEREOF,
UNLESS OTHERWISE NOTED.

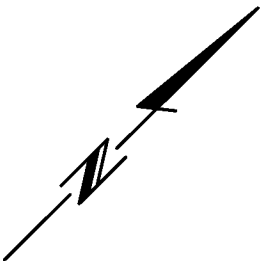

PROPERTY LINE

Rem B
PLAN BCP15761

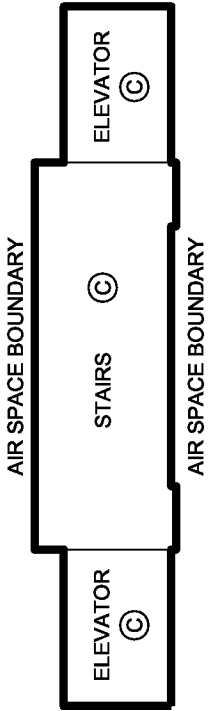


Rem B
PLAN BCP15761


PROPERTY LINE



J. NEIL BENNETT, BCLS #527
OCTOBER 20, 2014


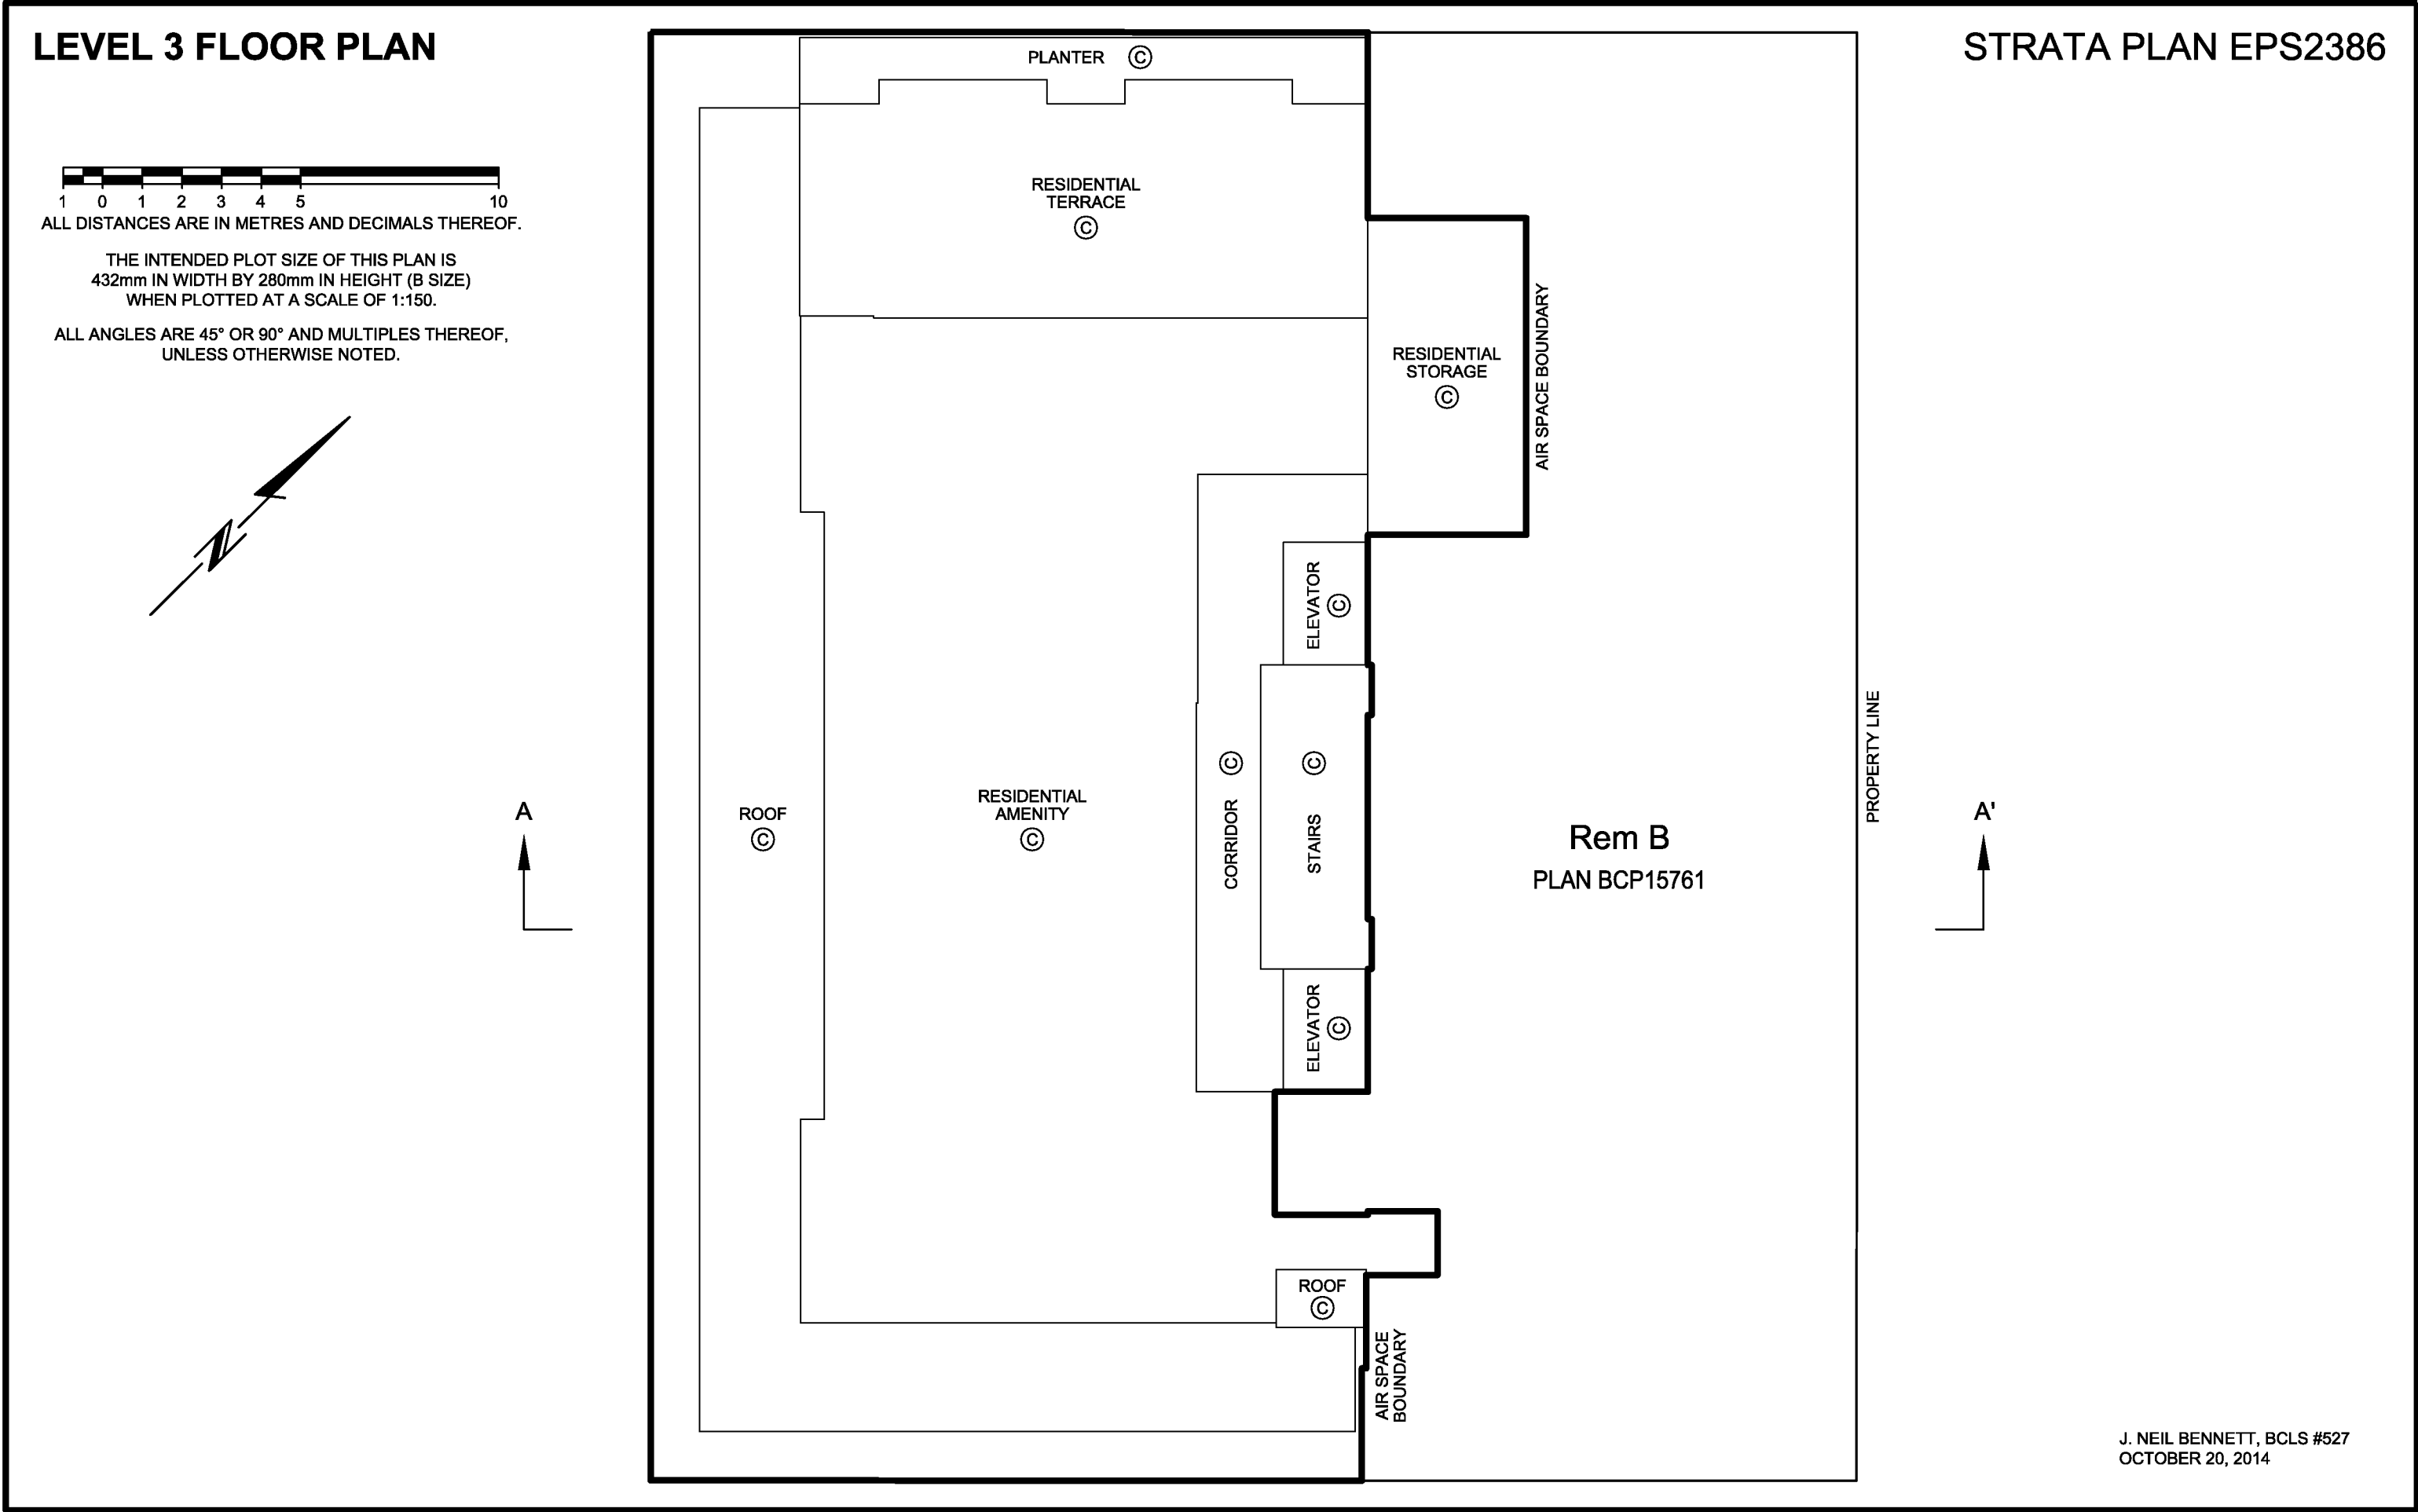


LEVEL 4 FLOOR PLAN
(DEVELOPER'S LEVEL 5)

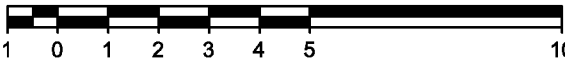
ALL DISTANCES ARE IN METRES AND DECIMALS THEREOF.

THE INTENDED PLOT SIZE OF THIS PLAN IS
432mm IN WIDTH BY 280mm IN HEIGHT (B SIZE)
WHEN PLOTTED AT A SCALE OF 1:150.


ALL ANGLES ARE 45° OR 90° AND MULTIPLES THEREOF,
UNLESS OTHERWISE NOTED.

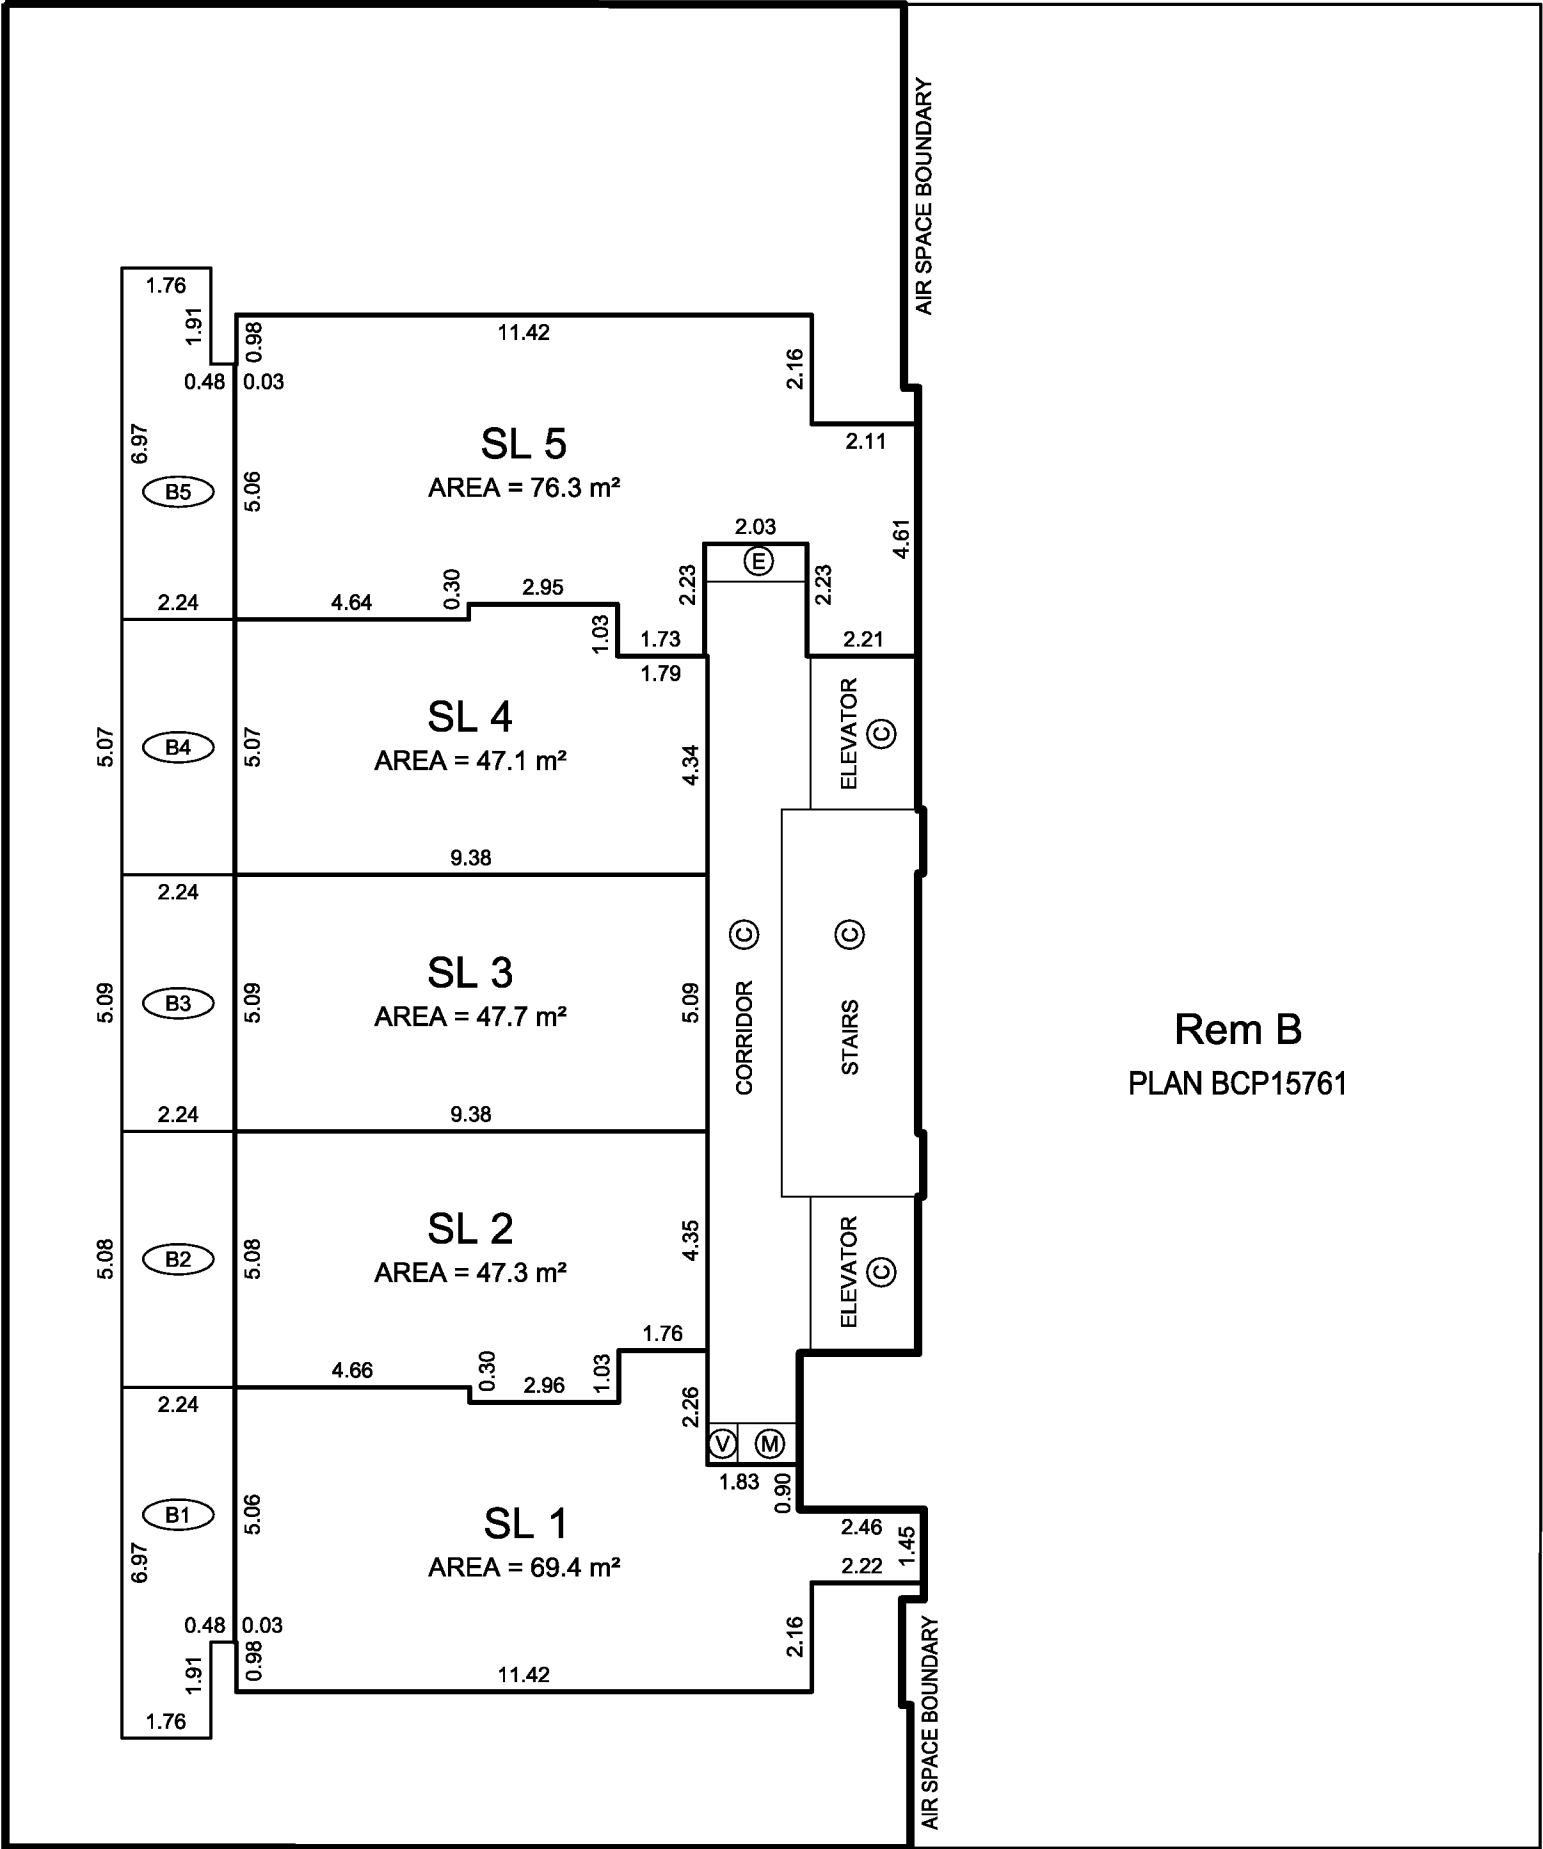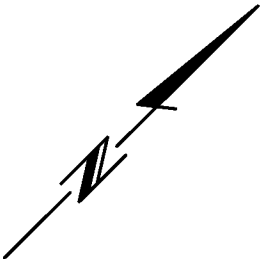

STRATA PLAN EPS2386

J. NEIL BENNETT, BCLS #527
OCTOBER 20, 2014


LEVEL 5 FLOOR PLAN
(DEVELOPER'S LEVEL 6)

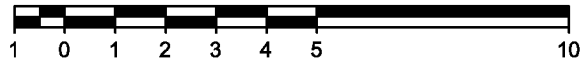


ALL DISTANCES ARE IN METRES AND DECIMALS THEREOF.

THE INTENDED PLOT SIZE OF THIS PLAN IS
432mm IN WIDTH BY 280mm IN HEIGHT (B SIZE)
WHEN PLOTTED AT A SCALE OF 1:150.

ALL ANGLES ARE 45° OR 90° AND MULTIPLES THEREOF,
UNLESS OTHERWISE NOTED.

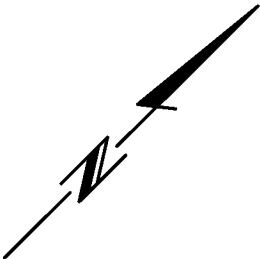


STRATA PLAN EPS2386

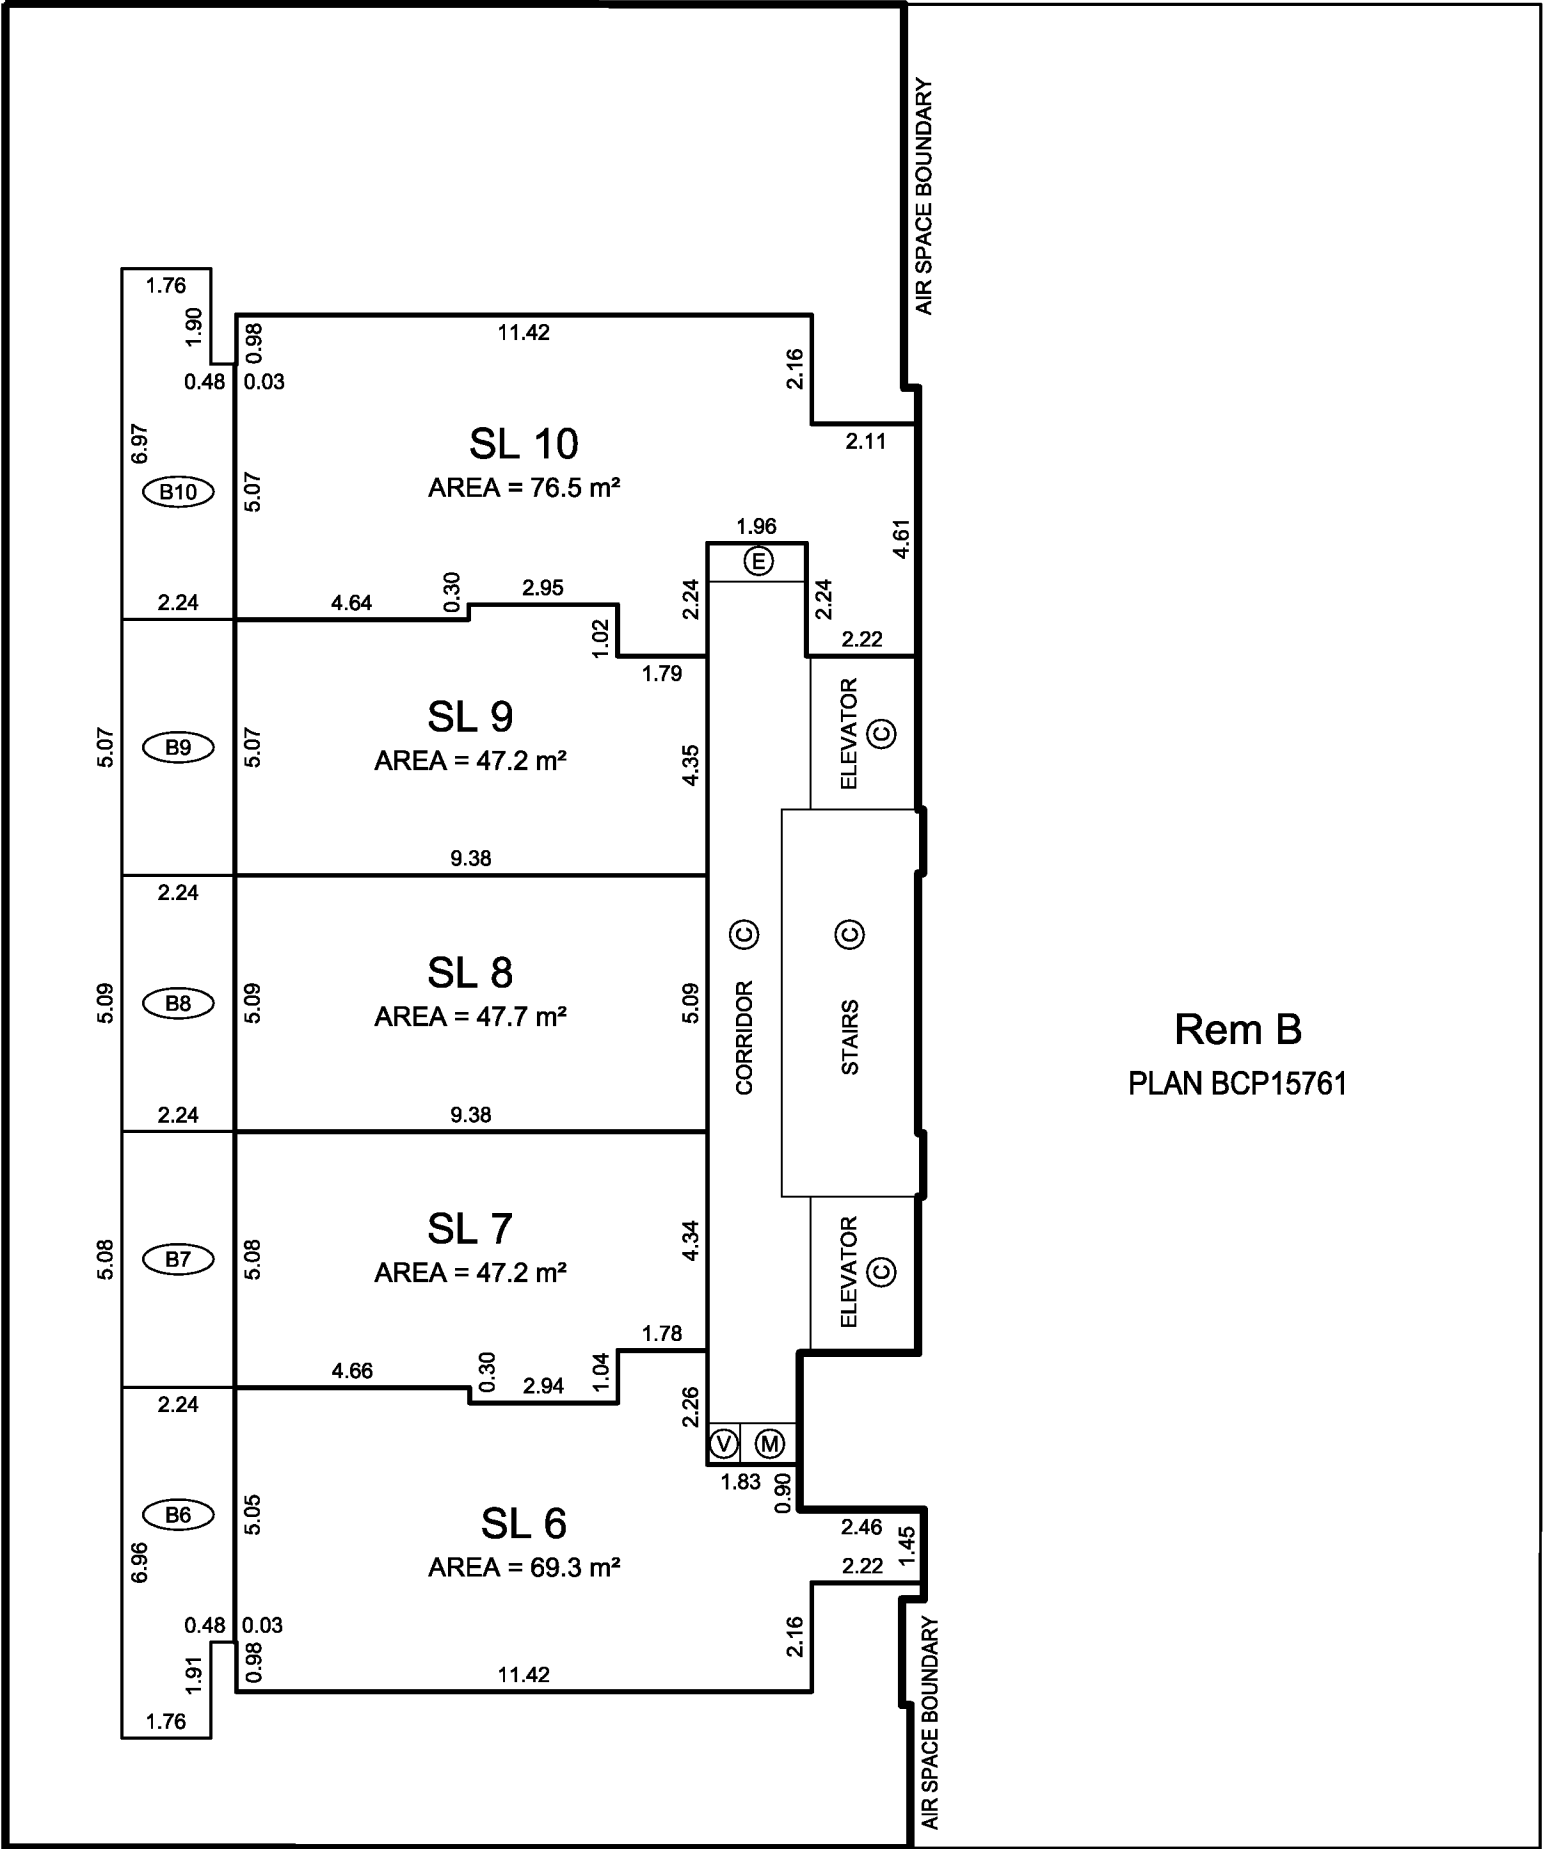



J. NEIL BENNETT, BCLS #527
OCTOBER 20, 2014

LEVEL 6 FLOOR PLAN
(DEVELOPER'S LEVEL 7)

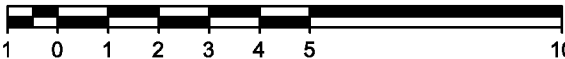
ALL DISTANCES ARE IN METRES AND DECIMALS THEREOF.

THE INTENDED PLOT SIZE OF THIS PLAN IS
432mm IN WIDTH BY 280mm IN HEIGHT (B SIZE)
WHEN PLOTTED AT A SCALE OF 1:150.

ALL ANGLES ARE 45° OR 90° AND MULTIPLES THEREOF,
UNLESS OTHERWISE NOTED.

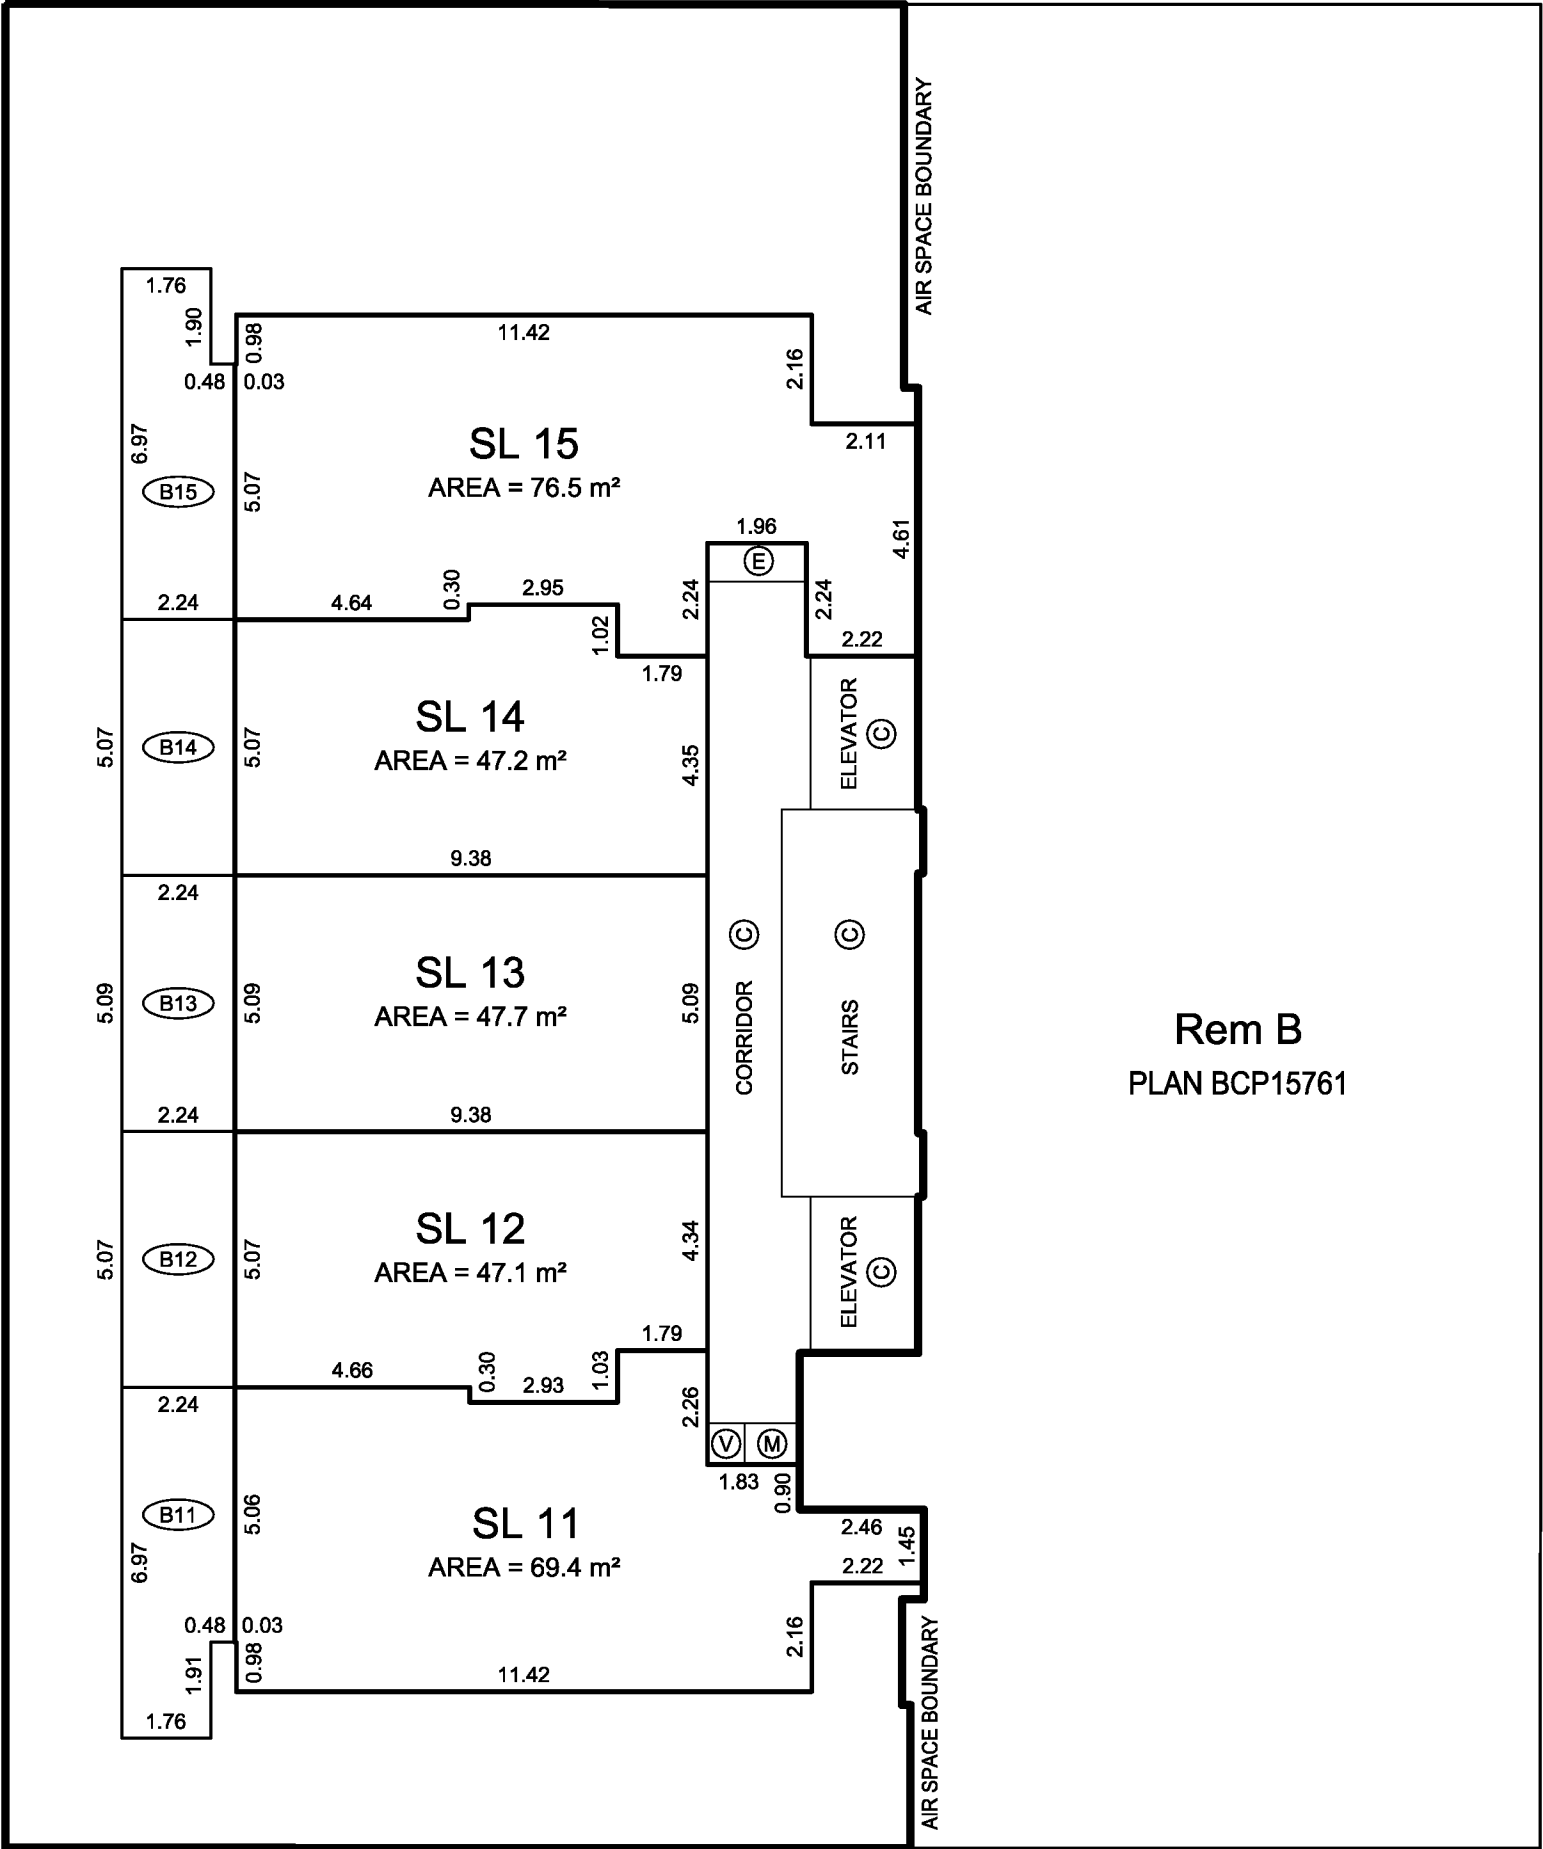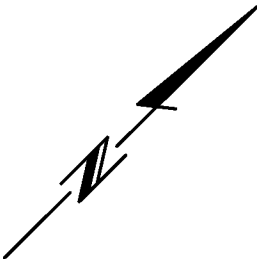

STRATA PLAN EPS2386



J. NEIL BENNETT, BCLS #527
OCTOBER 20, 2014



LEVEL 7 FLOOR PLAN
(DEVELOPER'S LEVEL 8)

STRATA PLAN EPS2386

1 0 1 2 3 4 5 10
ALL DISTANCES ARE IN METRES AND DECIMALS THEREOF.

THE INTENDED PLOT SIZE OF THIS PLAN IS
432mm IN WIDTH BY 280mm IN HEIGHT (B SIZE)
WHEN PLOTTED AT A SCALE OF 1:150.

ALL ANGLES ARE 45° OR 90° AND MULTIPLES THEREOF,
UNLESS OTHERWISE NOTED.

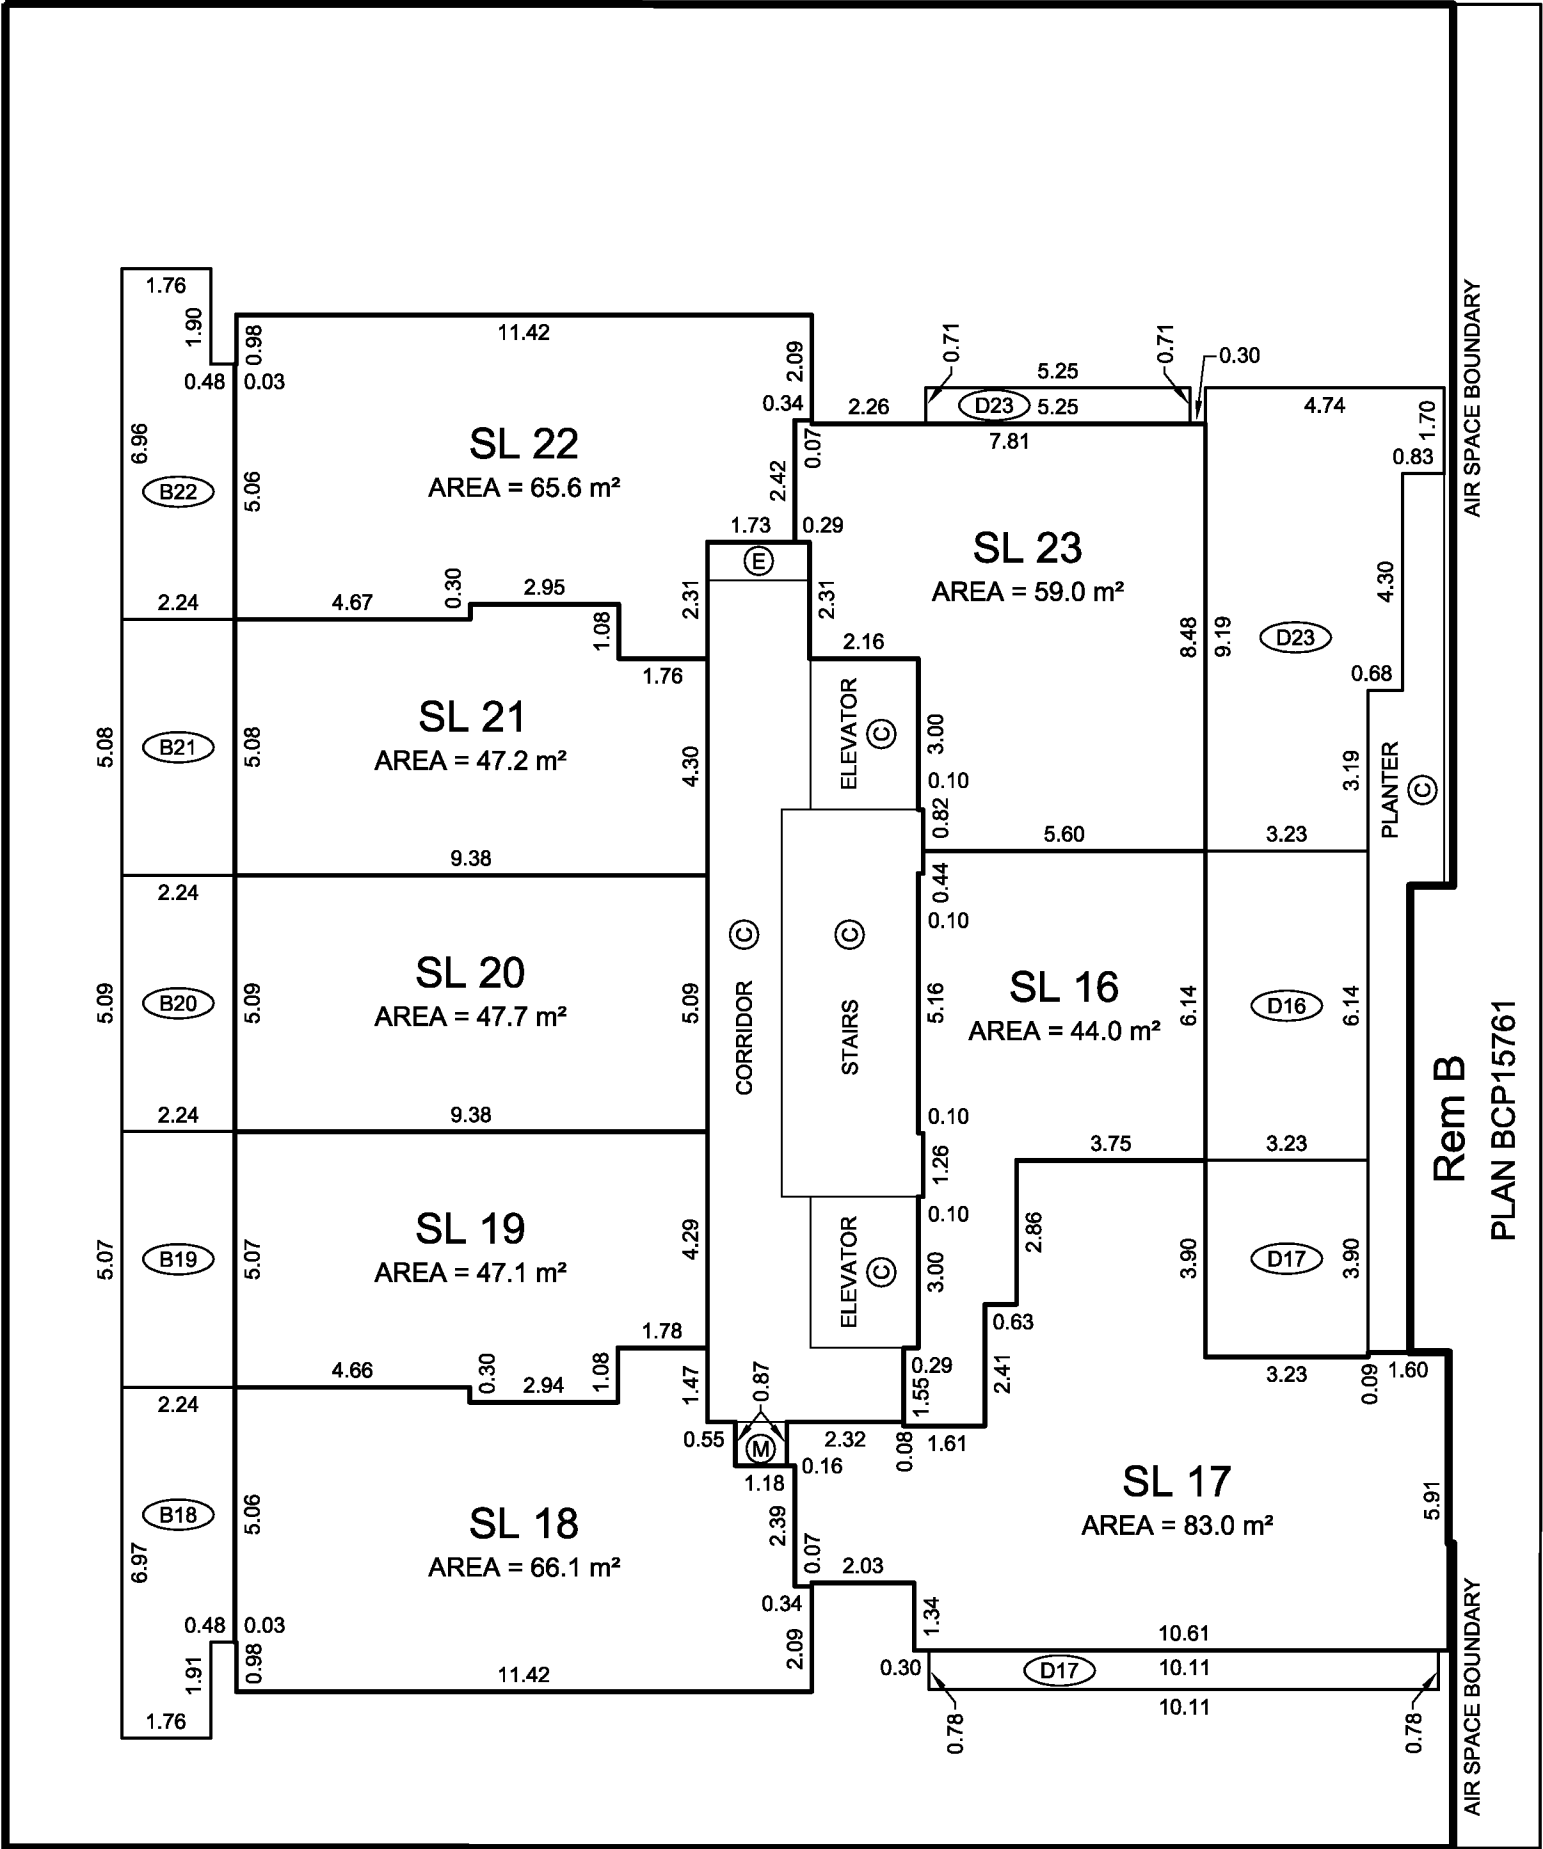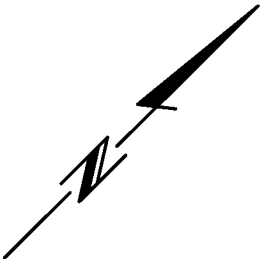

J. NEIL BENNETT, BCLS #527
OCTOBER 20, 2014



LEVEL 8 FLOOR PLAN
(DEVELOPER'S LEVEL 9)

STRATA PLAN EPS2386


ALL DISTANCES ARE IN METRES AND DECIMALS THEREOF.

THE INTENDED PLOT SIZE OF THIS PLAN IS
432mm IN WIDTH BY 280mm IN HEIGHT (B SIZE)
WHEN PLOTTED AT A SCALE OF 1:150.


ALL ANGLES ARE 45° OR 90° AND MULTIPLES THEREOF,
UNLESS OTHERWISE NOTED.

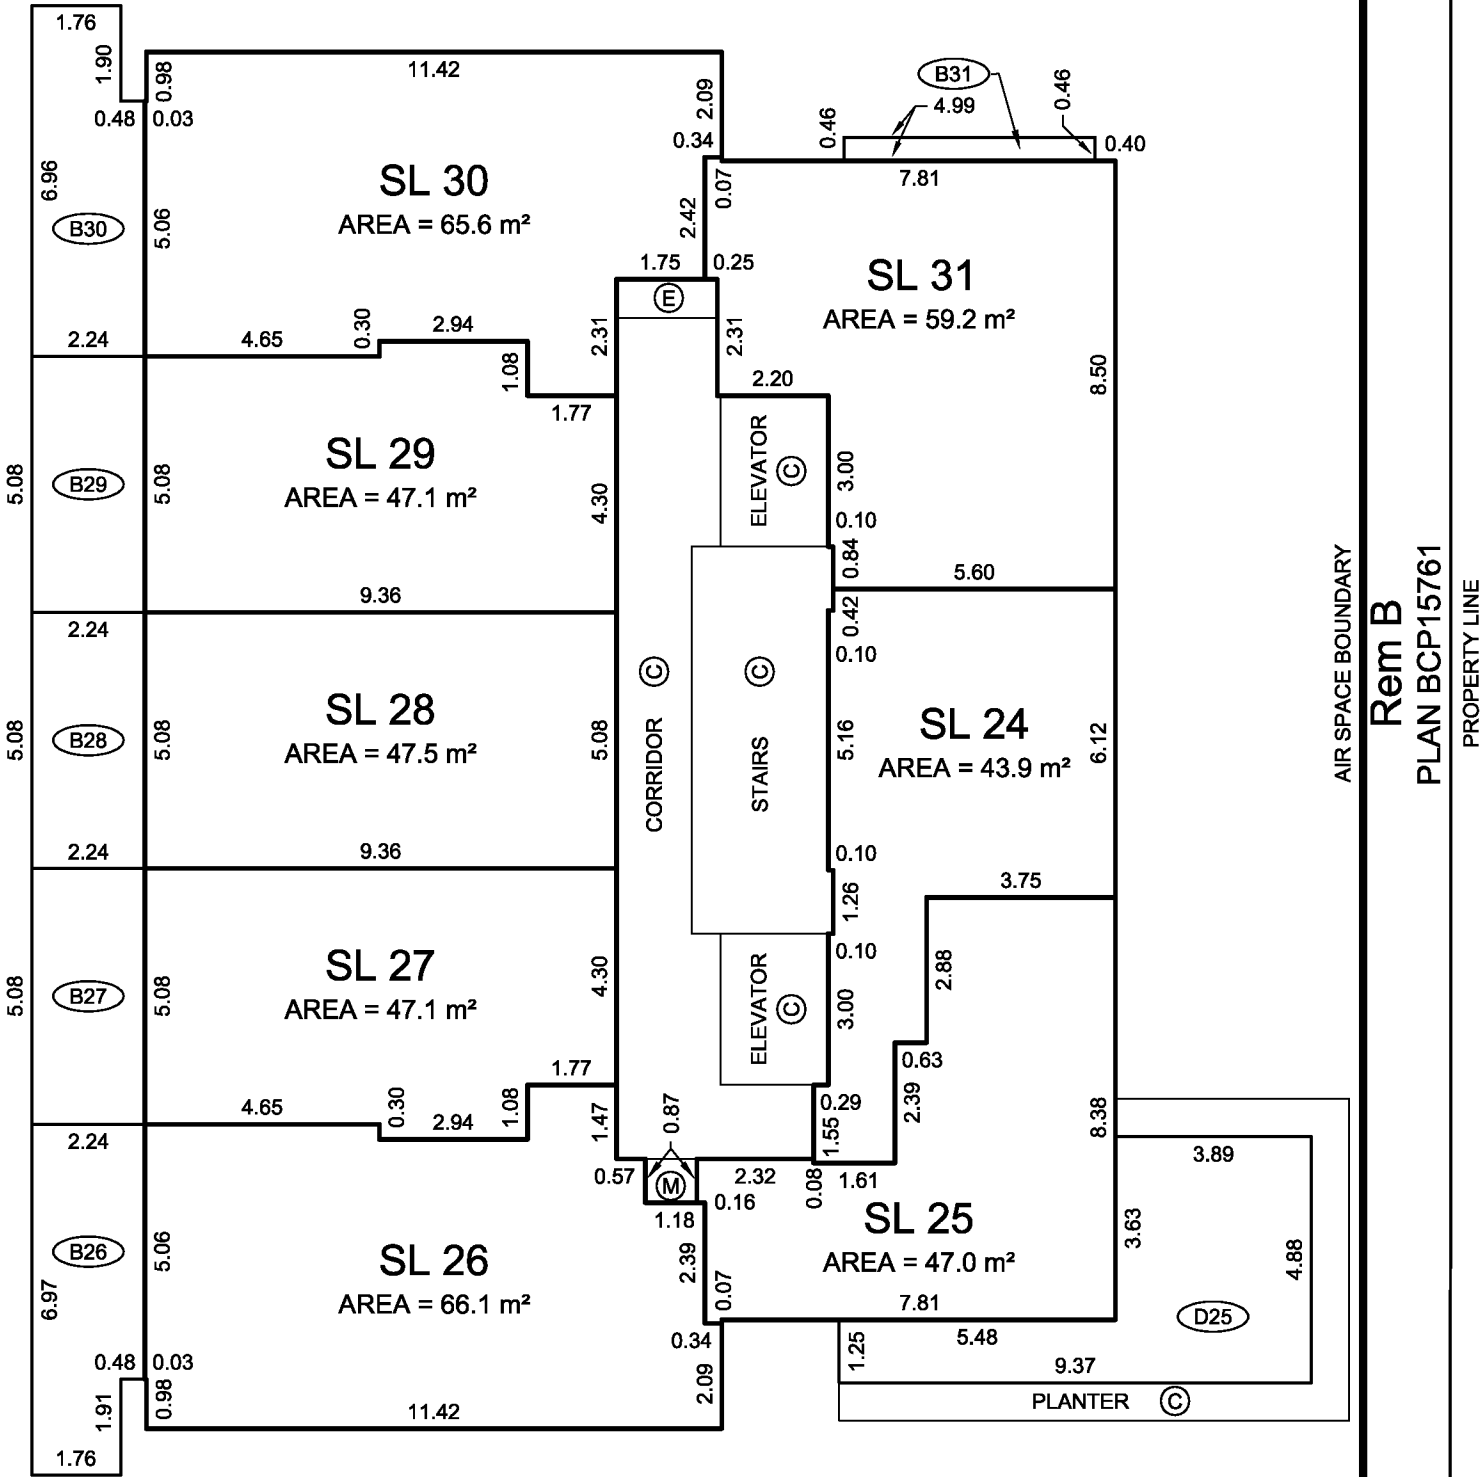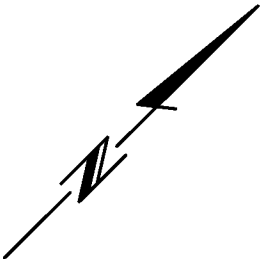

AIR SPACE BOUNDARY
Rem B
PLAN BCP15761
PROPERTY LINE



J. NEIL BENNETT, BCLS #527
OCTOBER 20, 2014

LEVEL 9 FLOOR PLAN
(DEVELOPER'S LEVEL 10)

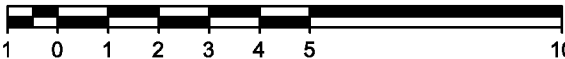
ALL DISTANCES ARE IN METRES AND DECIMALS THEREOF.

THE INTENDED PLOT SIZE OF THIS PLAN IS
432mm IN WIDTH BY 280mm IN HEIGHT (B SIZE)
WHEN PLOTTED AT A SCALE OF 1:150.

ALL ANGLES ARE 45° OR 90° AND MULTIPLES THEREOF,
UNLESS OTHERWISE NOTED.

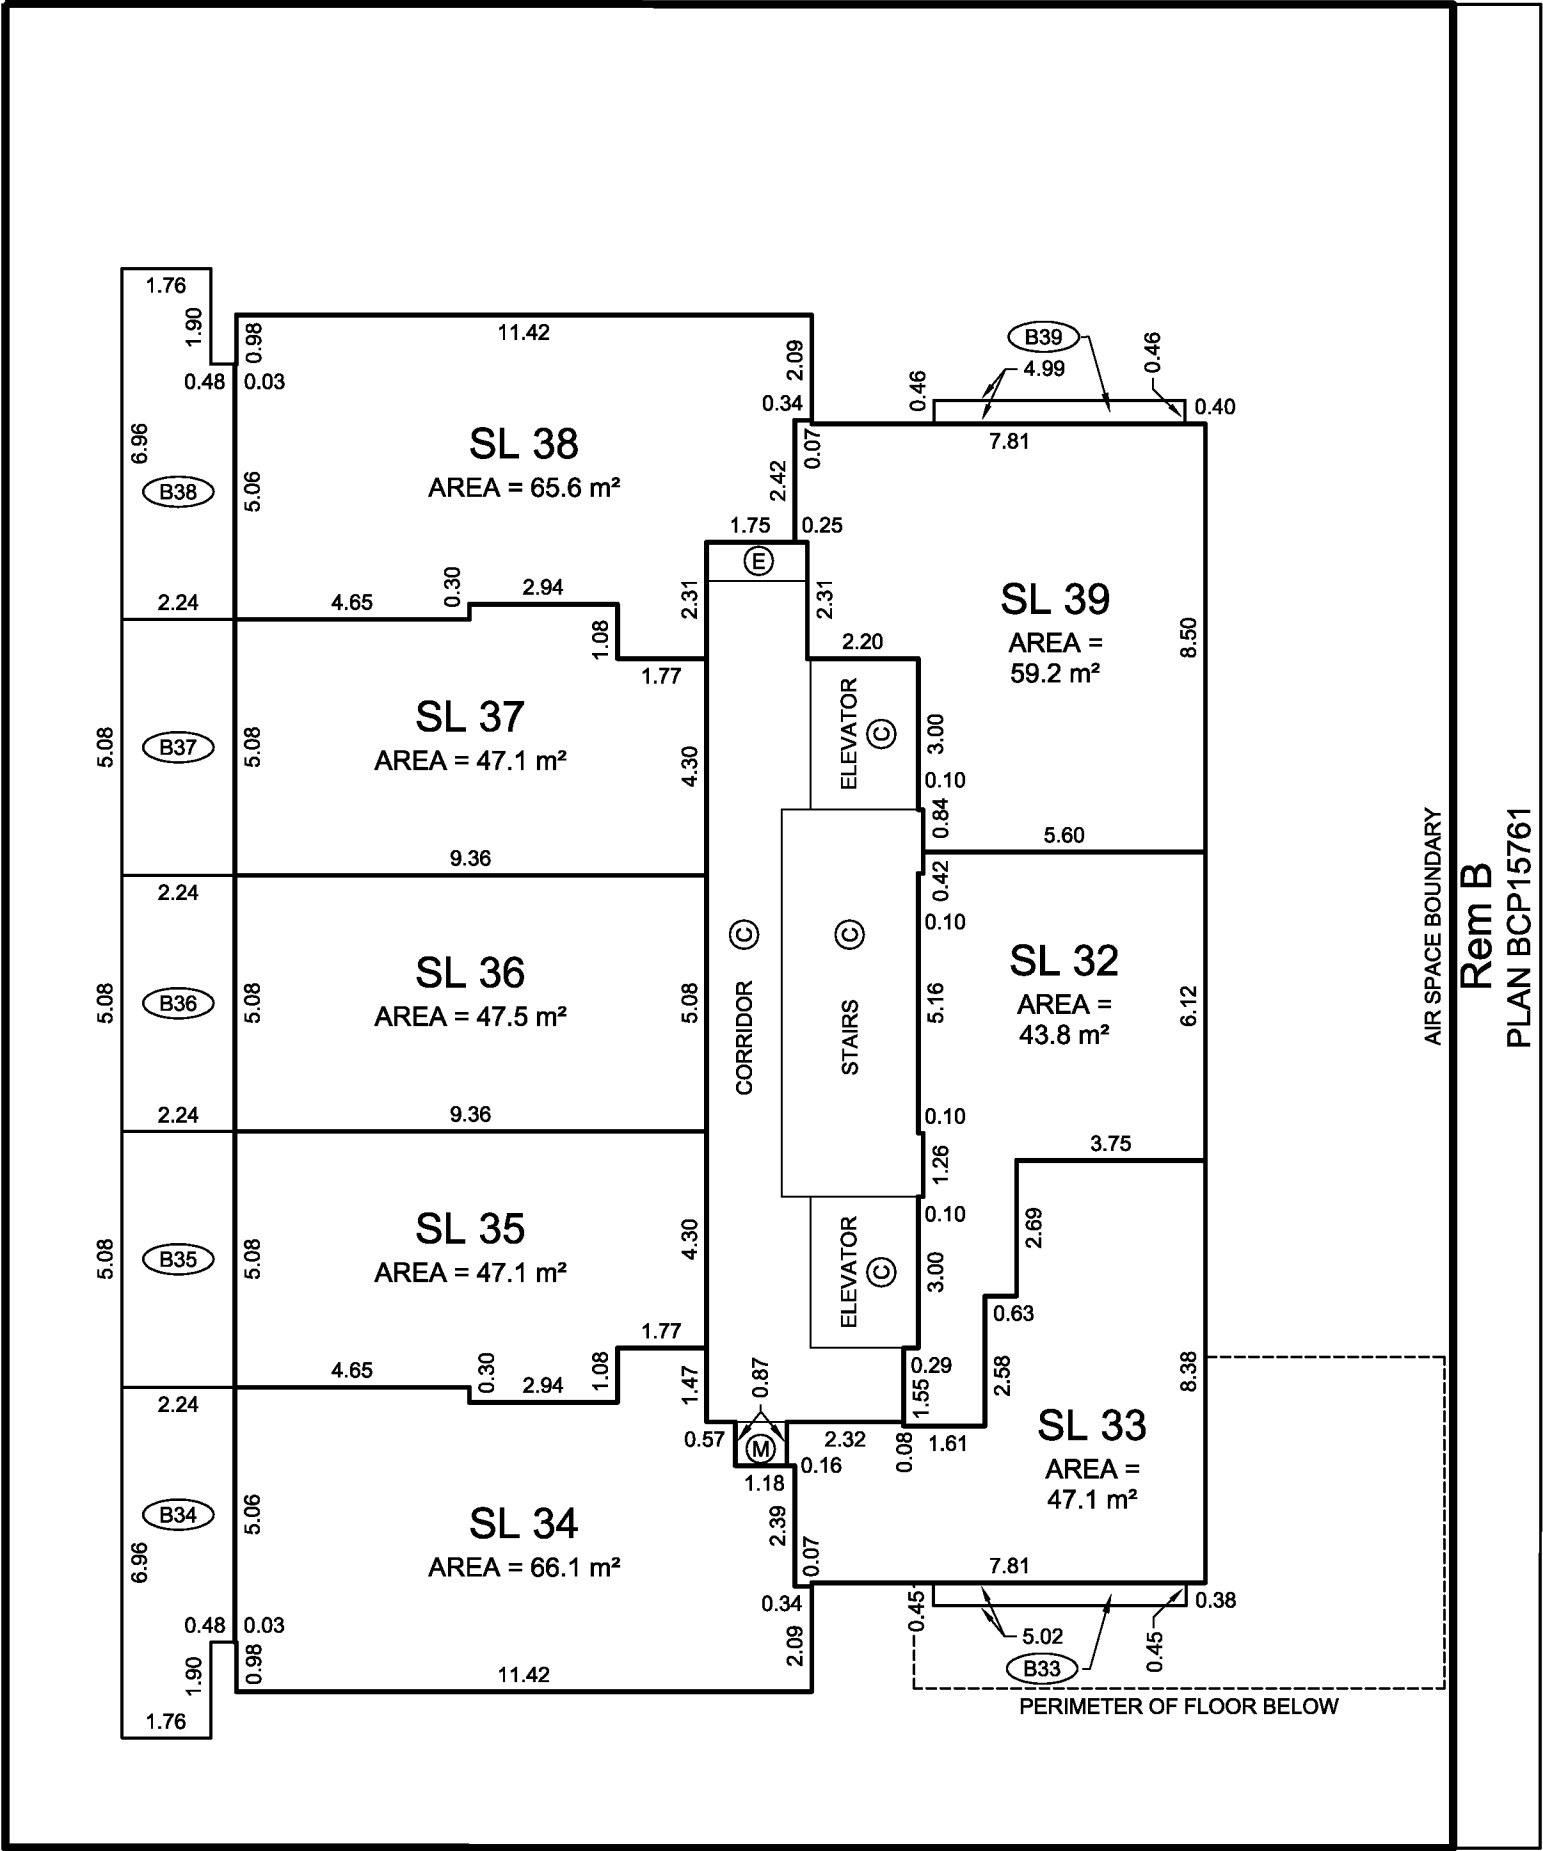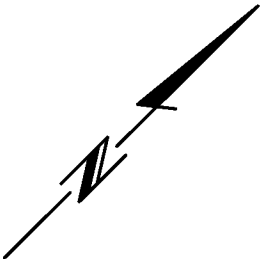

STRATA PLAN EPS2386


AIR SPACE BOUNDARY
Rem B
PLAN BCP15761
PROPERTY LINE



Rem B
PLAN BCP15761

J. NEIL BENNETT, BCLS #527
OCTOBER 20, 2014



LEVEL 10 FLOOR PLAN
(DEVELOPER'S LEVEL 11)

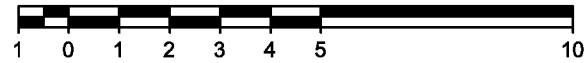

ALL DISTANCES ARE IN METRES AND DECIMALS THEREOF.

THE INTENDED PLOT SIZE OF THIS PLAN IS
432mm IN WIDTH BY 280mm IN HEIGHT (B SIZE)
WHEN PLOTTED AT A SCALE OF 1:150.

ALL ANGLES ARE 45° OR 90° AND MULTIPLES THEREOF,
UNLESS OTHERWISE NOTED.

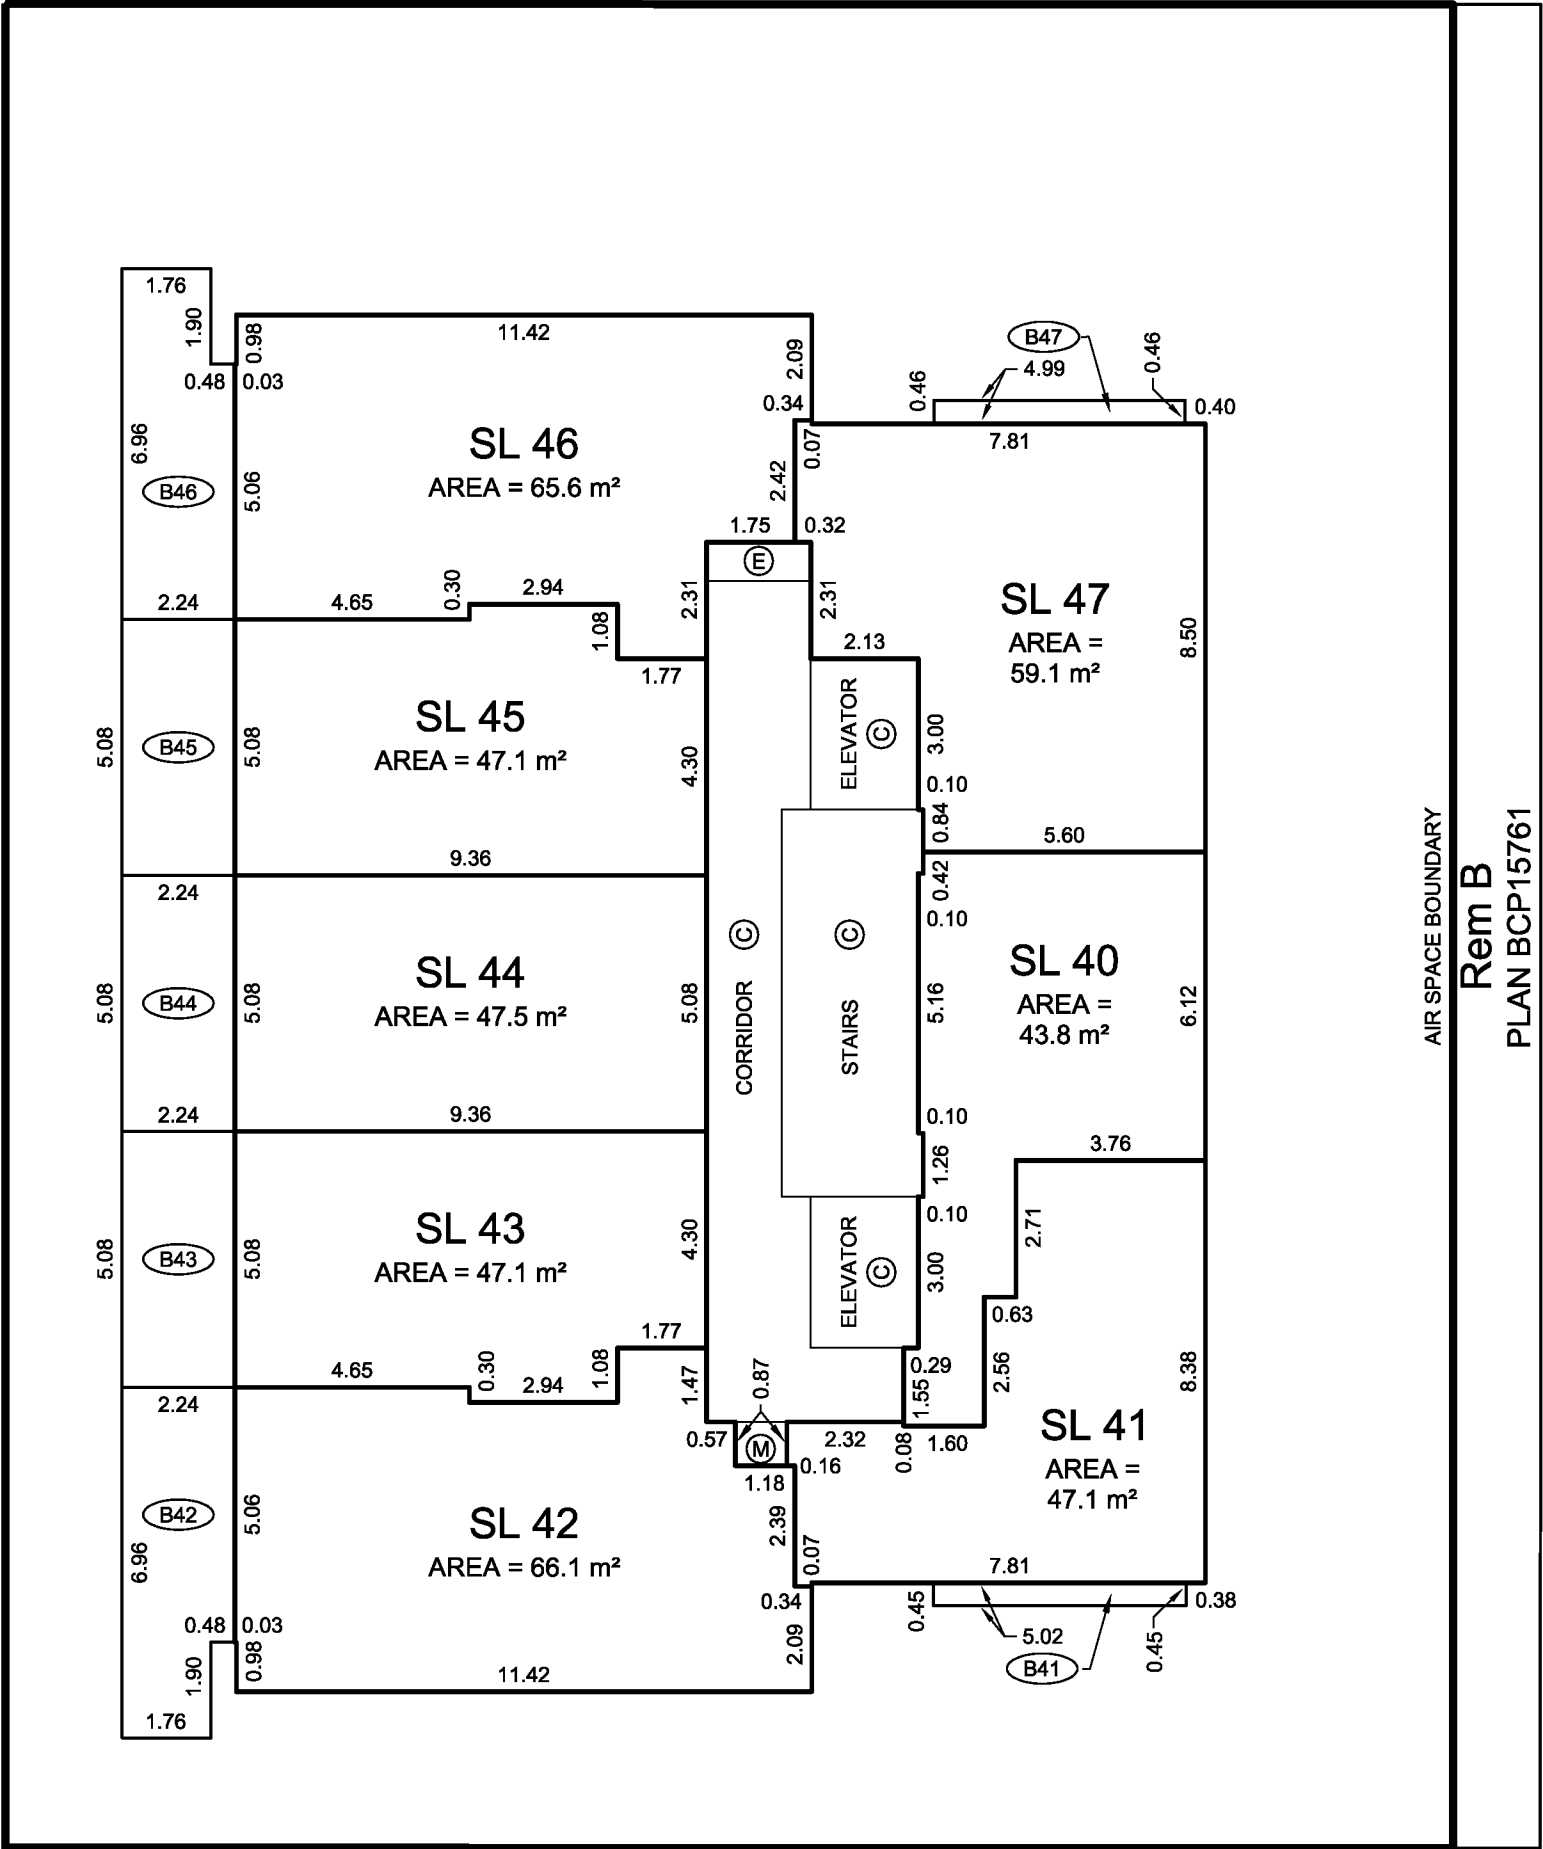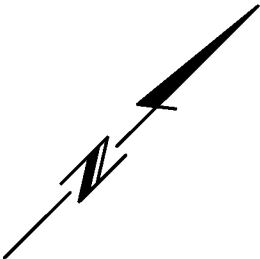


STRATA PLAN EPS2386

J. NEIL BENNETT, BCLS #527
OCTOBER 20, 2014

LEVEL 11 FLOOR PLAN


(DEVELOPER'S LEVEL 12)

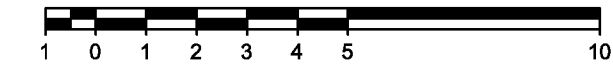

ALL DISTANCES ARE IN METRES AND DECIMALS THEREOF.


THE INTENDED PLOT SIZE OF THIS PLAN IS
432mm IN WIDTH BY 280mm IN HEIGHT (B SIZE)
WHEN PLOTTED AT A SCALE OF 1:150.

ALL ANGLES ARE 45° OR 90° AND MULTIPLES THEREOF,
UNLESS OTHERWISE NOTED.

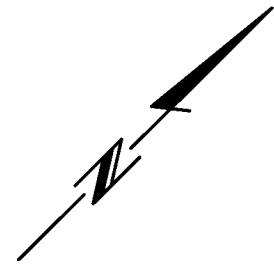

A

STRATA PLAN EPS2386

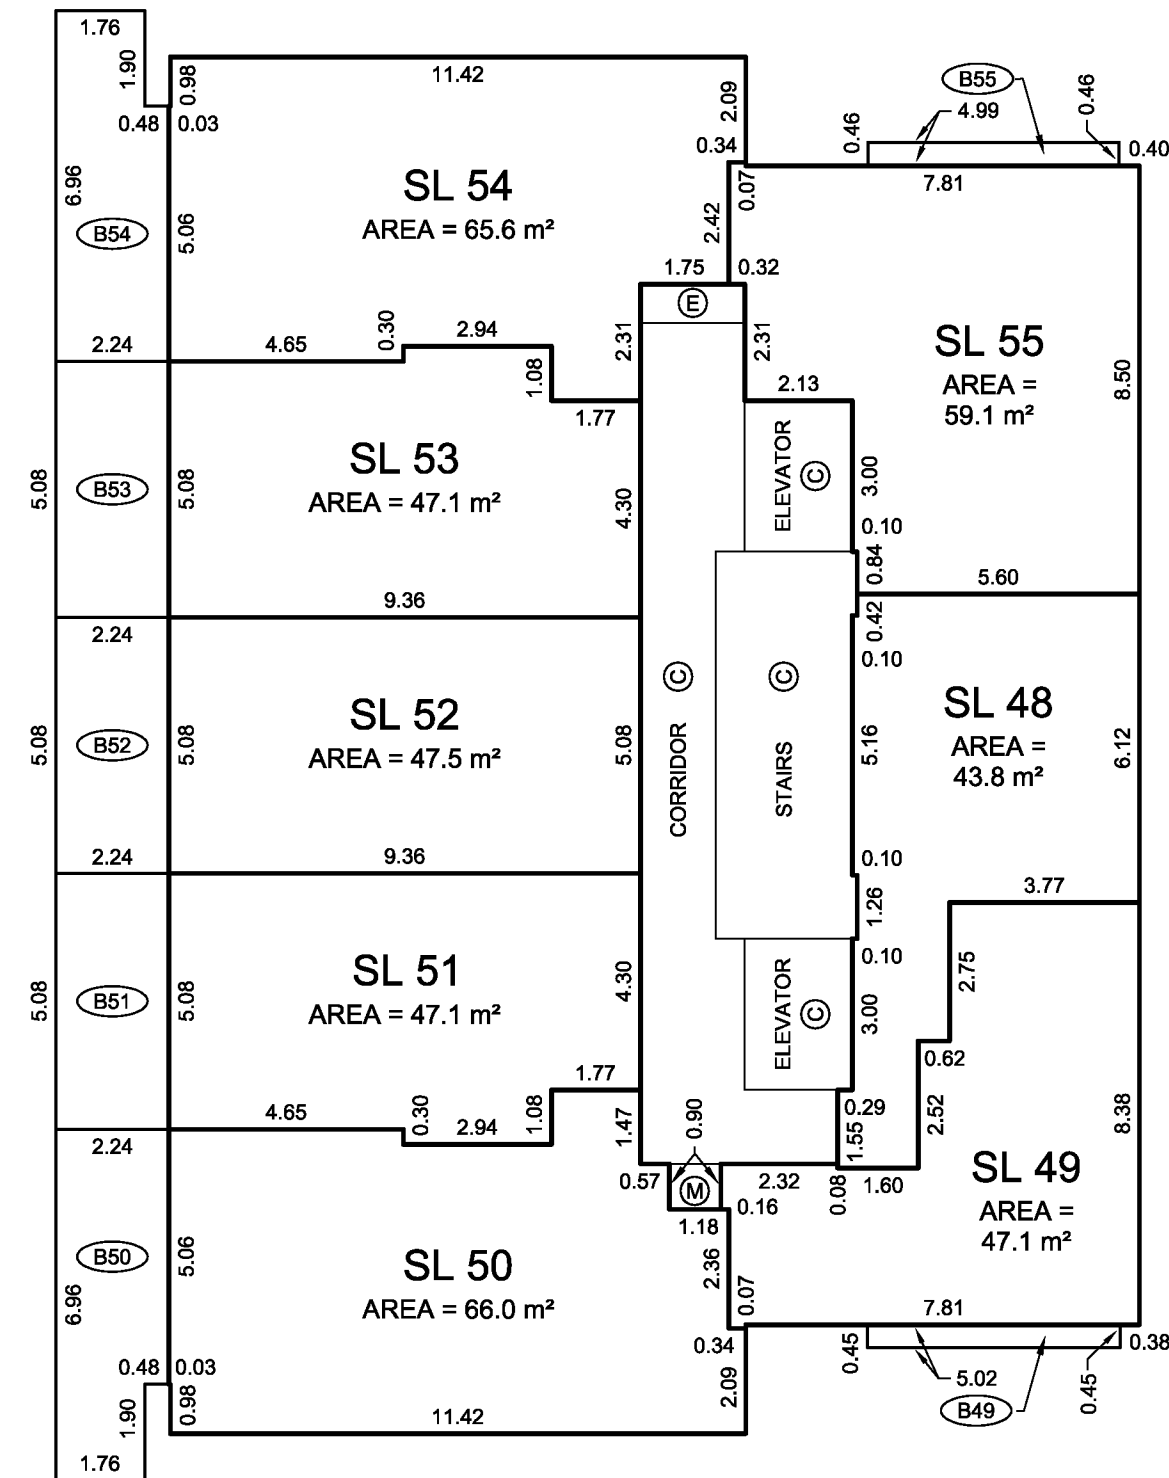

AIR SPACE BOUNDARY
Rem B
PLAN BCP15761
PROPERTY LINE

J. NEIL BENNETT, BCLS #527
OCTOBER 20, 2014



LEVEL 12 FLOOR PLAN
(DEVELOPER'S LEVEL 15)

STRATA PLAN EPS2386


ALL DISTANCES ARE IN METRES AND DECIMALS THEREOF.

THE INTENDED PLOT SIZE OF THIS PLAN IS
432mm IN WIDTH BY 280mm IN HEIGHT (B SIZE)
WHEN PLOTTED AT A SCALE OF 1:150.

ALL ANGLES ARE 45° OR 90° AND MULTIPLES THEREOF,
UNLESS OTHERWISE NOTED.

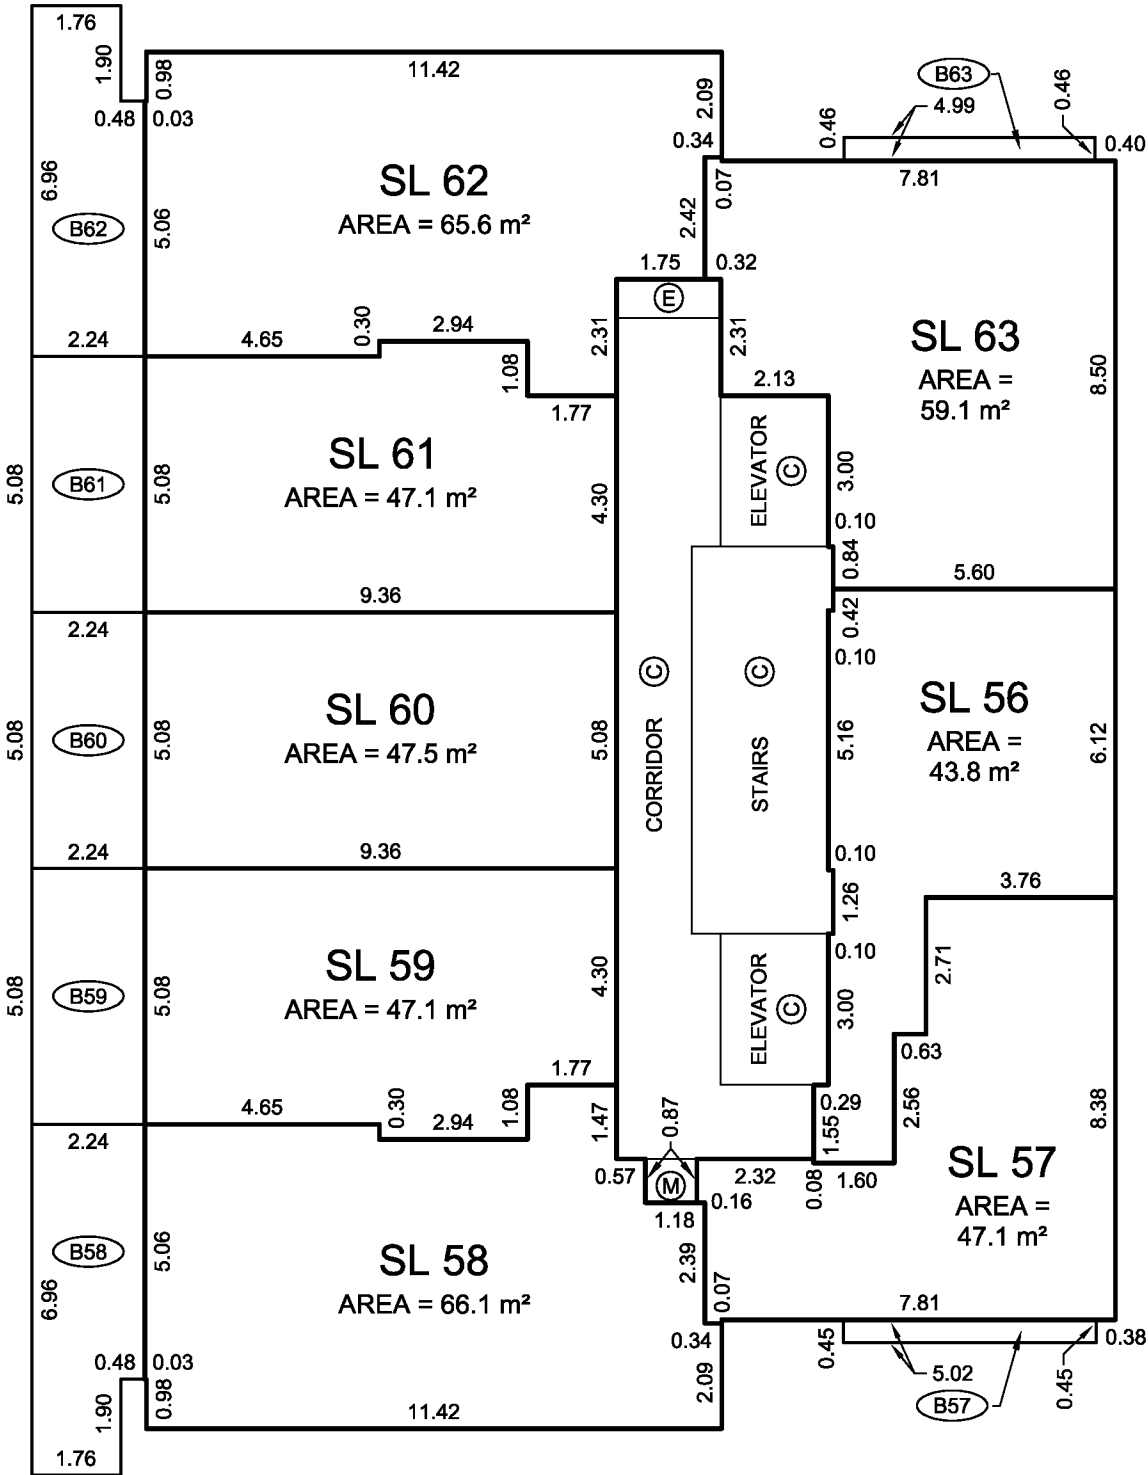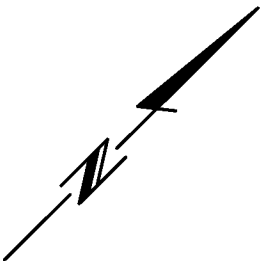


AIR SPACE BOUNDARY
Rem B
PLAN BCP15761
PROPERTY LINE

J. NEIL BENNETT, BCLS #527
OCTOBER 20, 2014



LEVEL 13 FLOOR PLAN
(DEVELOPER'S LEVEL 16)

STRATA PLAN EPS2386

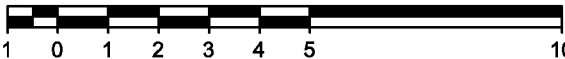
ALL DISTANCES ARE IN METRES AND DECIMALS THEREOF.

THE INTENDED PLOT SIZE OF THIS PLAN IS
432mm IN WIDTH BY 280mm IN HEIGHT (B SIZE)
WHEN PLOTTED AT A SCALE OF 1:150.

ALL ANGLES ARE 45° OR 90° AND MULTIPLES THEREOF,
UNLESS OTHERWISE NOTED.

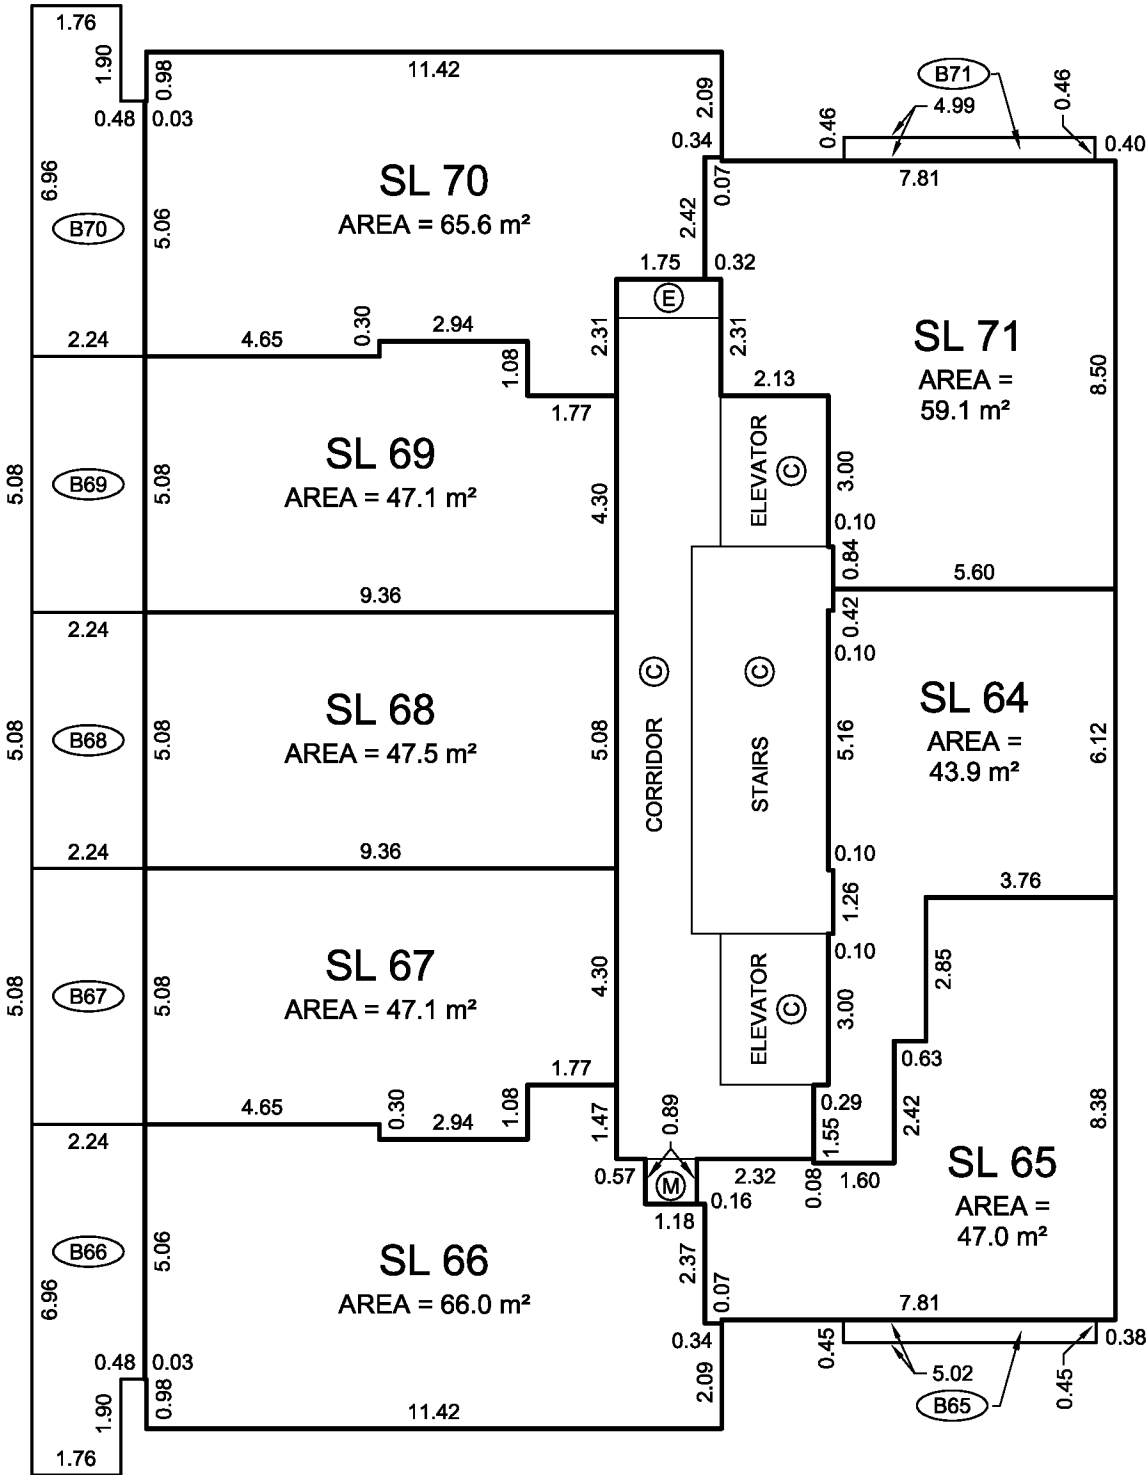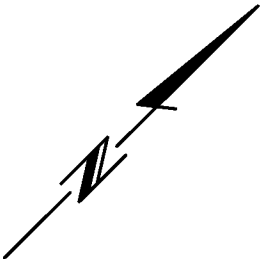

AIR SPACE BOUNDARY
Rem B
PLAN BCP15761
PROPERTY LINE

J. NEIL BENNETT, BCLS #527
OCTOBER 20, 2014



LEVEL 14 FLOOR PLAN
(DEVELOPER'S LEVEL 17)

STRATA PLAN EPS2386


ALL DISTANCES ARE IN METRES AND DECIMALS THEREOF.


THE INTENDED PLOT SIZE OF THIS PLAN IS
432mm IN WIDTH BY 280mm IN HEIGHT (B SIZE)
WHEN PLOTTED AT A SCALE OF 1:150.

ALL ANGLES ARE 45° OR 90° AND MULTIPLES THEREOF,
UNLESS OTHERWISE NOTED.

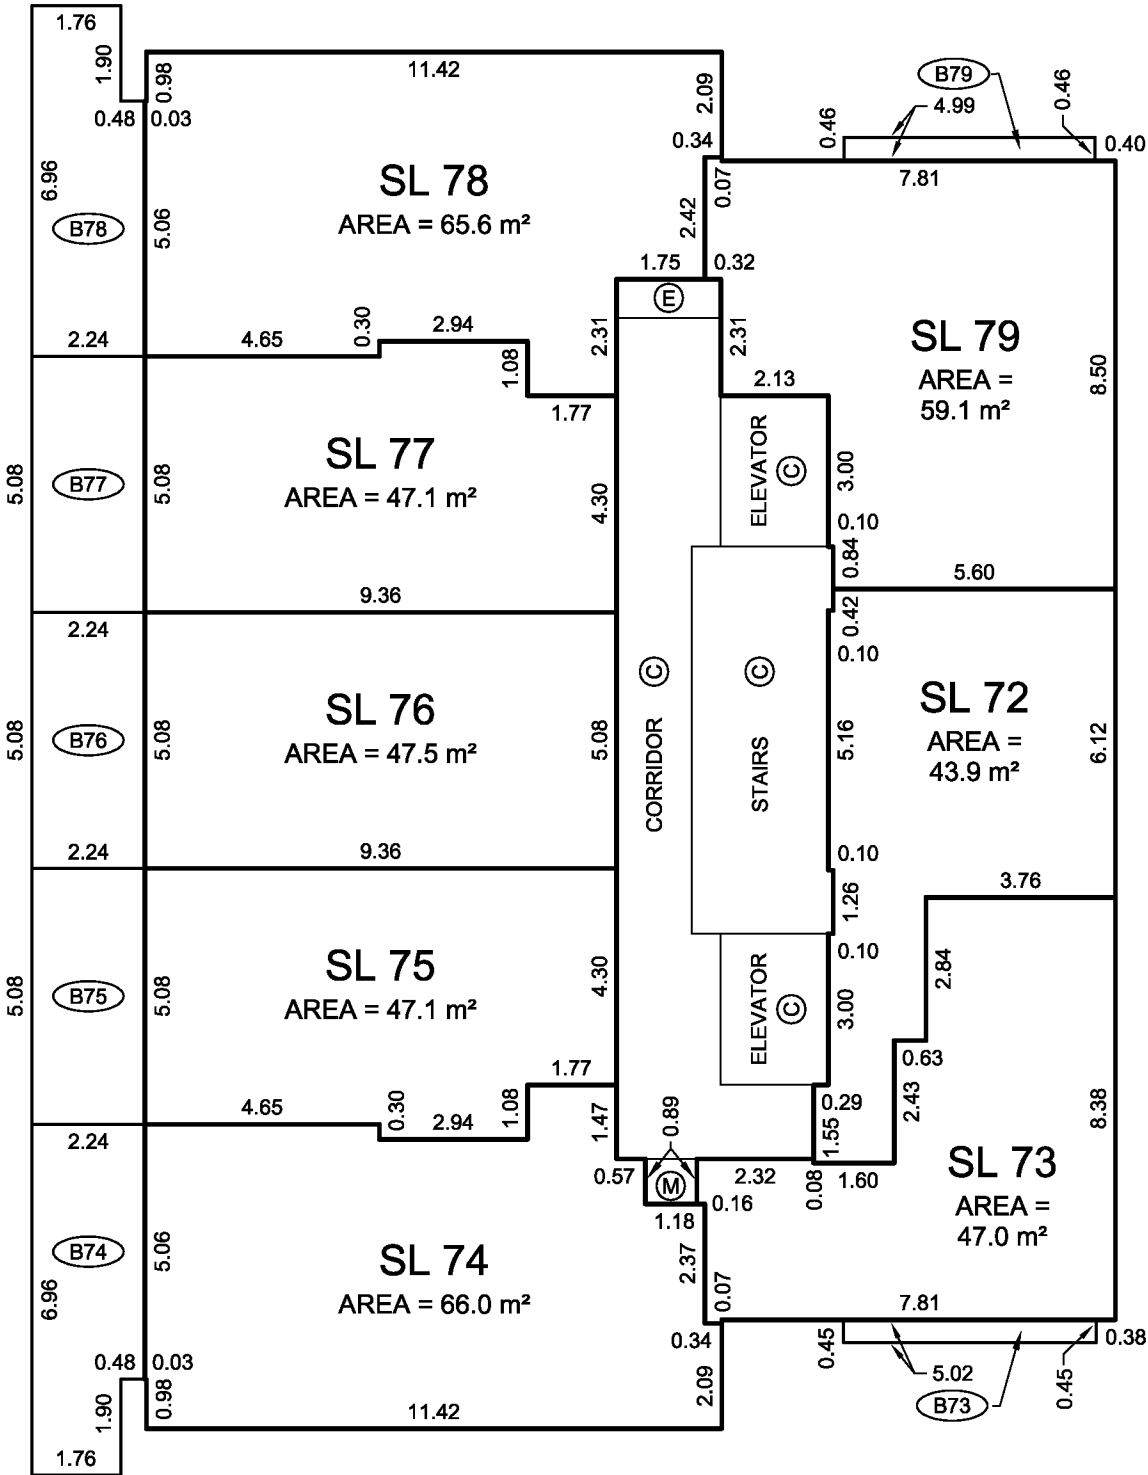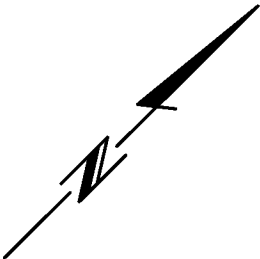



J. NEIL BENNETT, BCLS #527
OCTOBER 20, 2014

LEVEL 15 FLOOR PLAN
(DEVELOPER'S LEVEL 18)

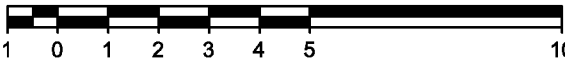
ALL DISTANCES ARE IN METRES AND DECIMALS THEREOF.

THE INTENDED PLOT SIZE OF THIS PLAN IS
432mm IN WIDTH BY 280mm IN HEIGHT (B SIZE)
WHEN PLOTTED AT A SCALE OF 1:150.

ALL ANGLES ARE 45° OR 90° AND MULTIPLES THEREOF,
UNLESS OTHERWISE NOTED.

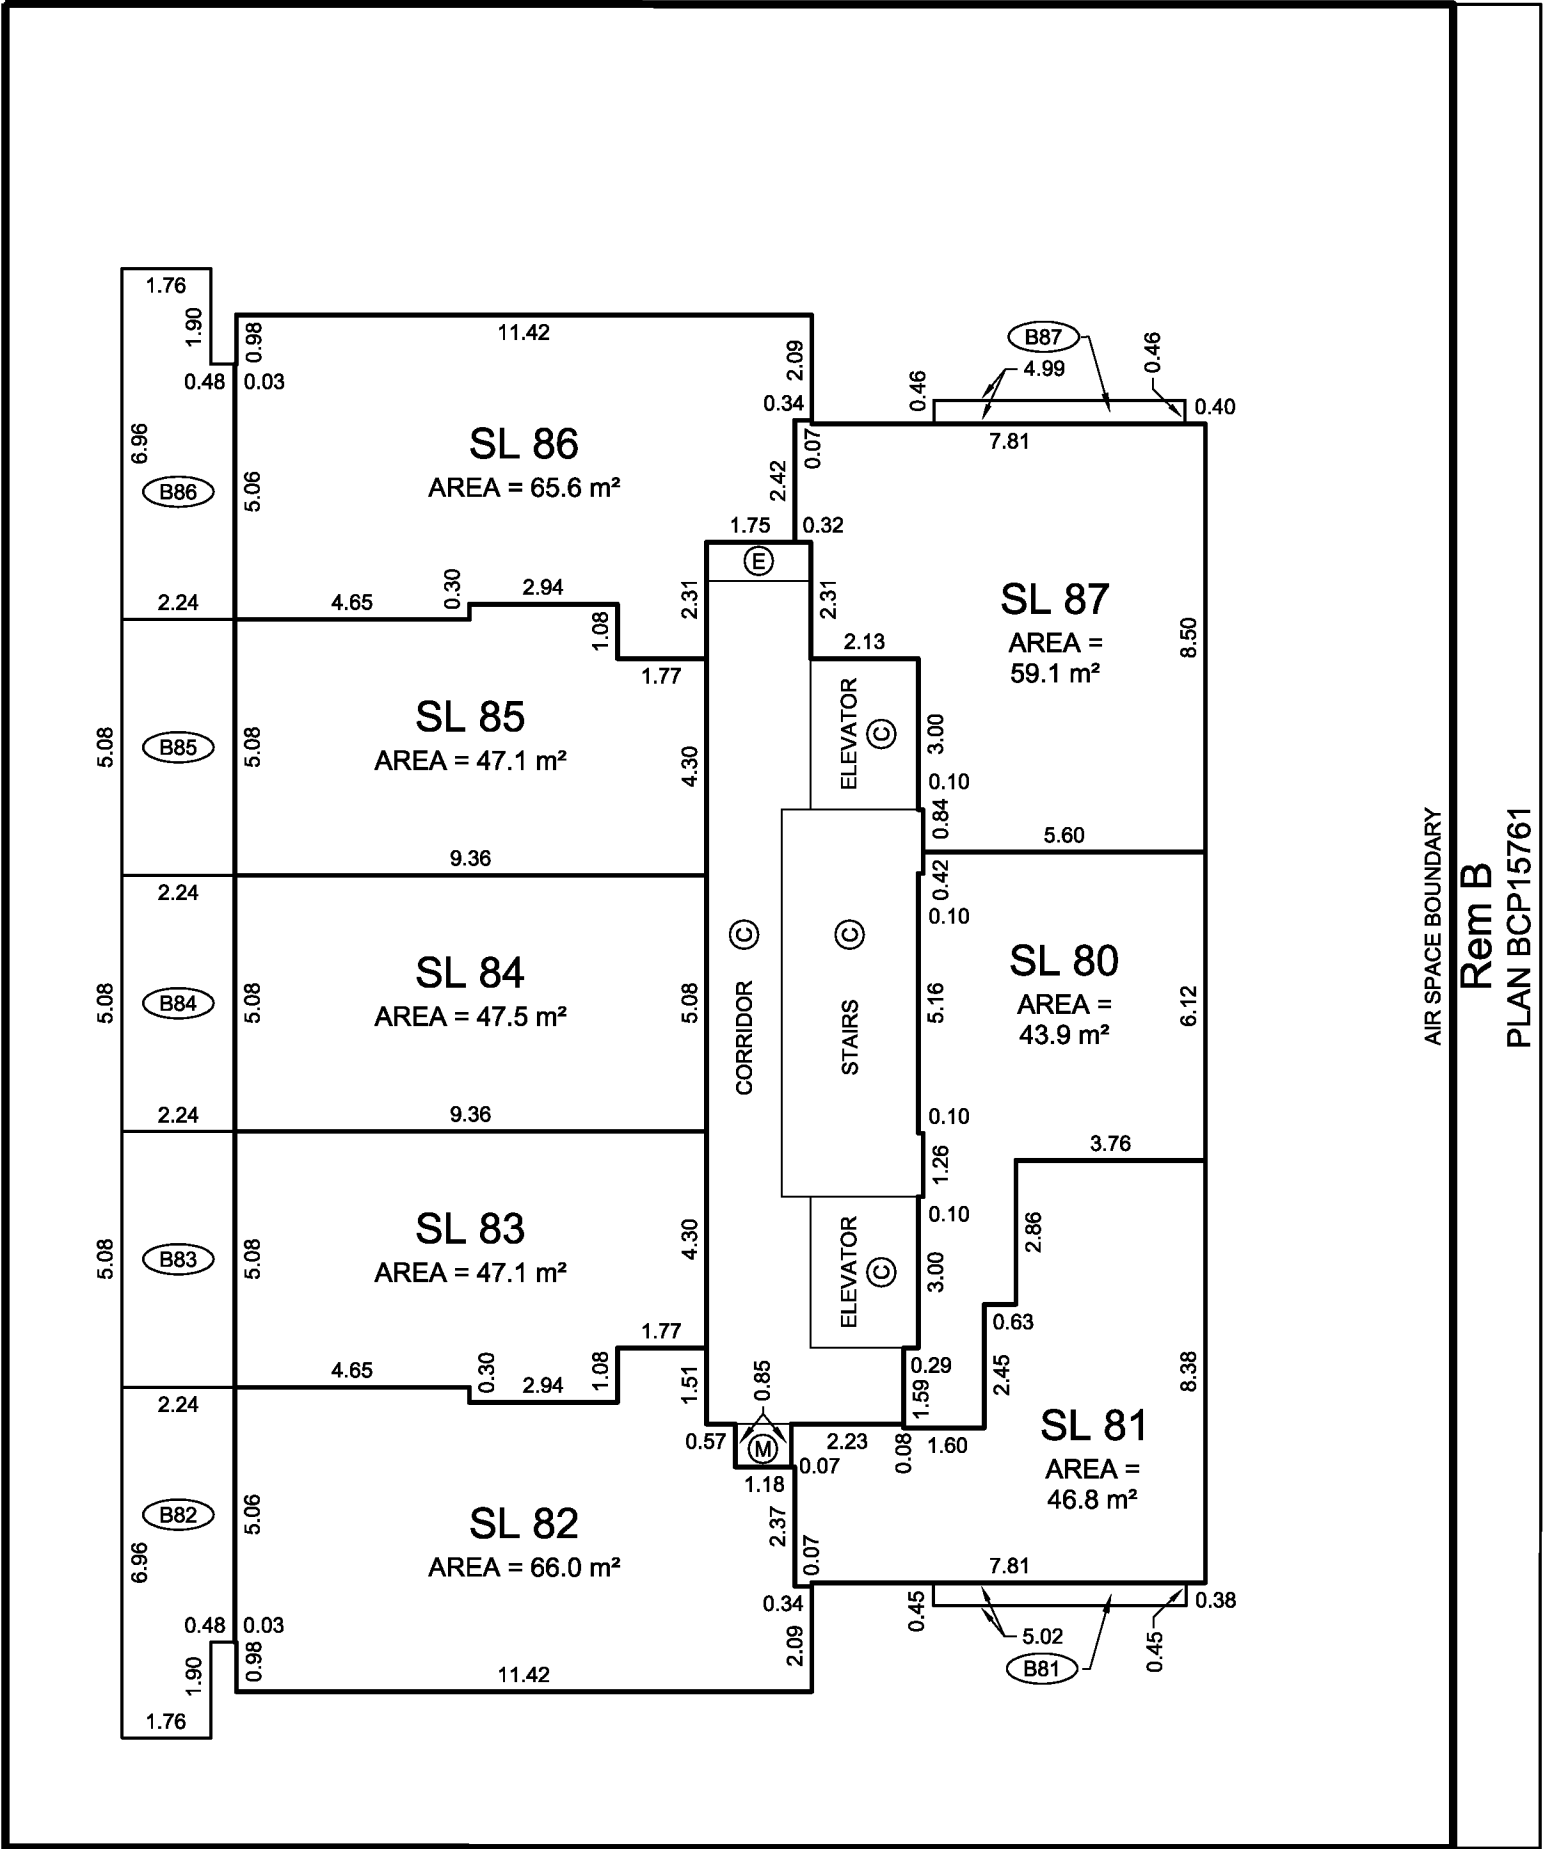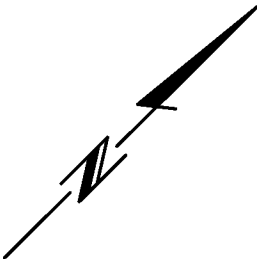

J. NEIL BENNETT, BCLS #527
OCTOBER 20, 2014



LEVEL 16 FLOOR PLAN
(DEVELOPER'S LEVEL 19)

STRATA PLAN EPS2386


ALL DISTANCES ARE IN METRES AND DECIMALS THEREOF.

THE INTENDED PLOT SIZE OF THIS PLAN IS
432mm IN WIDTH BY 280mm IN HEIGHT (B SIZE)
WHEN PLOTTED AT A SCALE OF 1:150.

ALL ANGLES ARE 45° OR 90° AND MULTIPLES THEREOF,
UNLESS OTHERWISE NOTED.

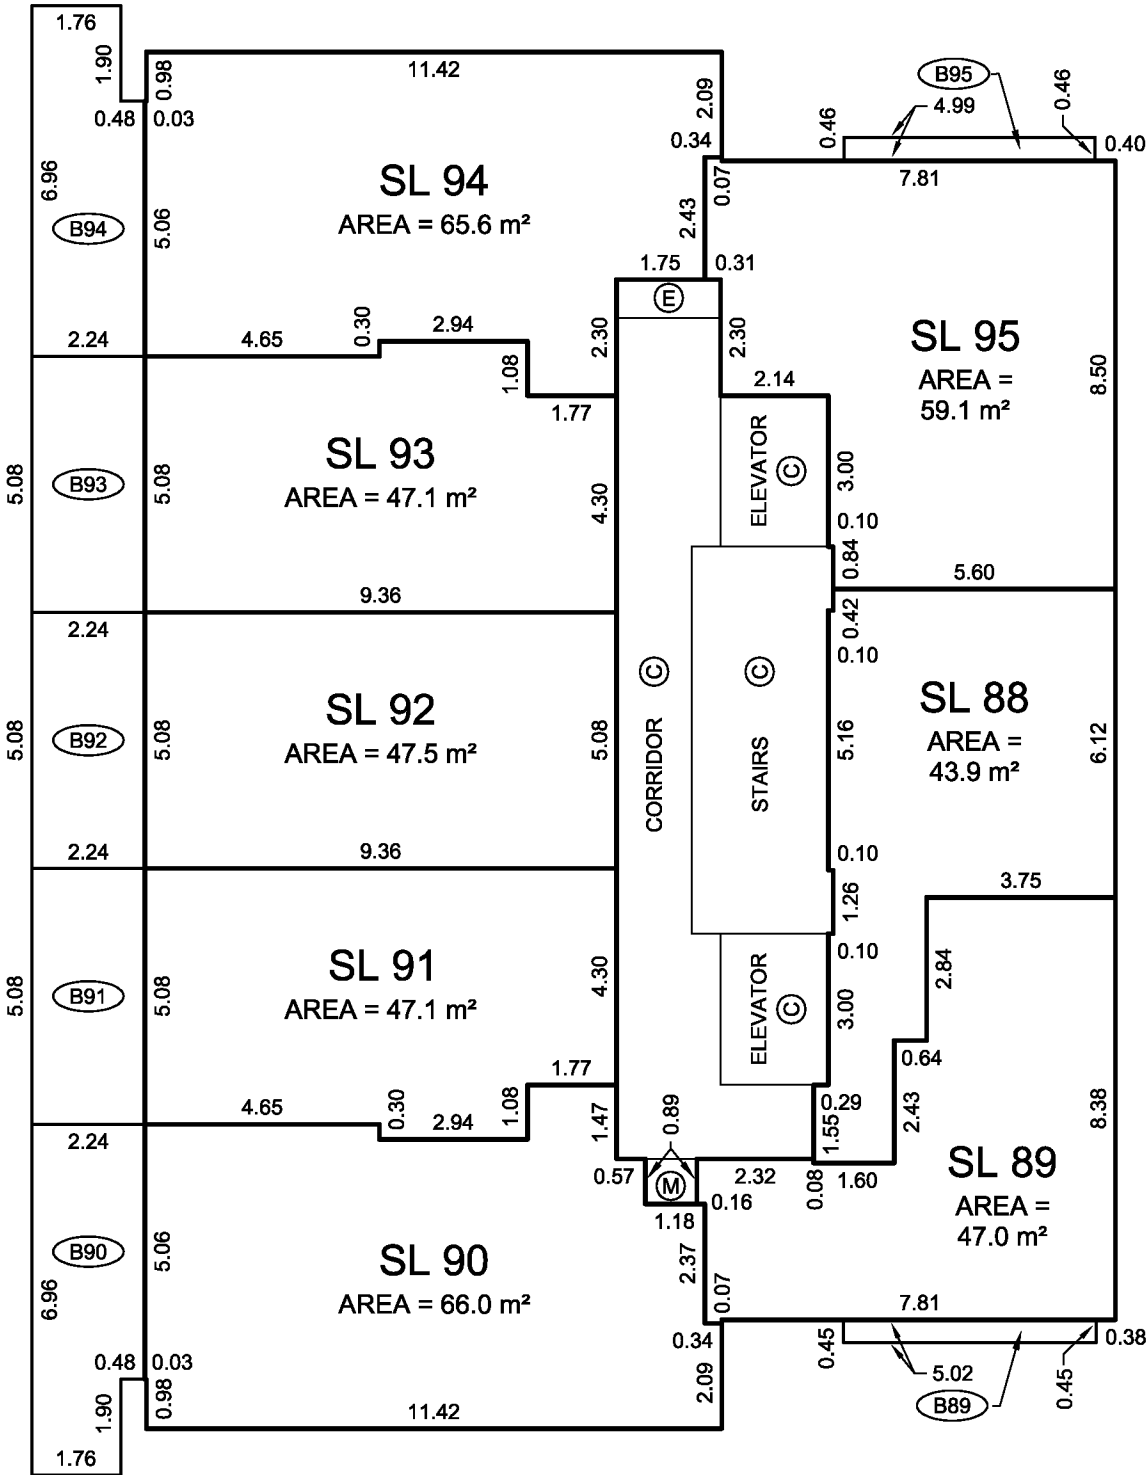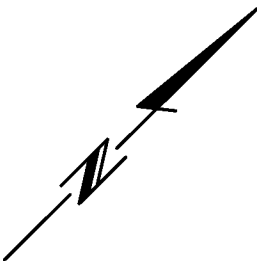


AIR SPACE BOUNDARY
Rem B
PLAN BCP15761
PROPERTY LINE





J. NEIL BENNETT, BCLS #527
OCTOBER 20, 2014

LEVEL 17 FLOOR PLAN
(DEVELOPER'S LEVEL 20)

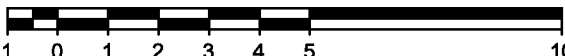
ALL DISTANCES ARE IN METRES AND DECIMALS THEREOF.

THE INTENDED PLOT SIZE OF THIS PLAN IS
432mm IN WIDTH BY 280mm IN HEIGHT (B SIZE)
WHEN PLOTTED AT A SCALE OF 1:150.

ALL ANGLES ARE 45° OR 90° AND MULTIPLES THEREOF,
UNLESS OTHERWISE NOTED.

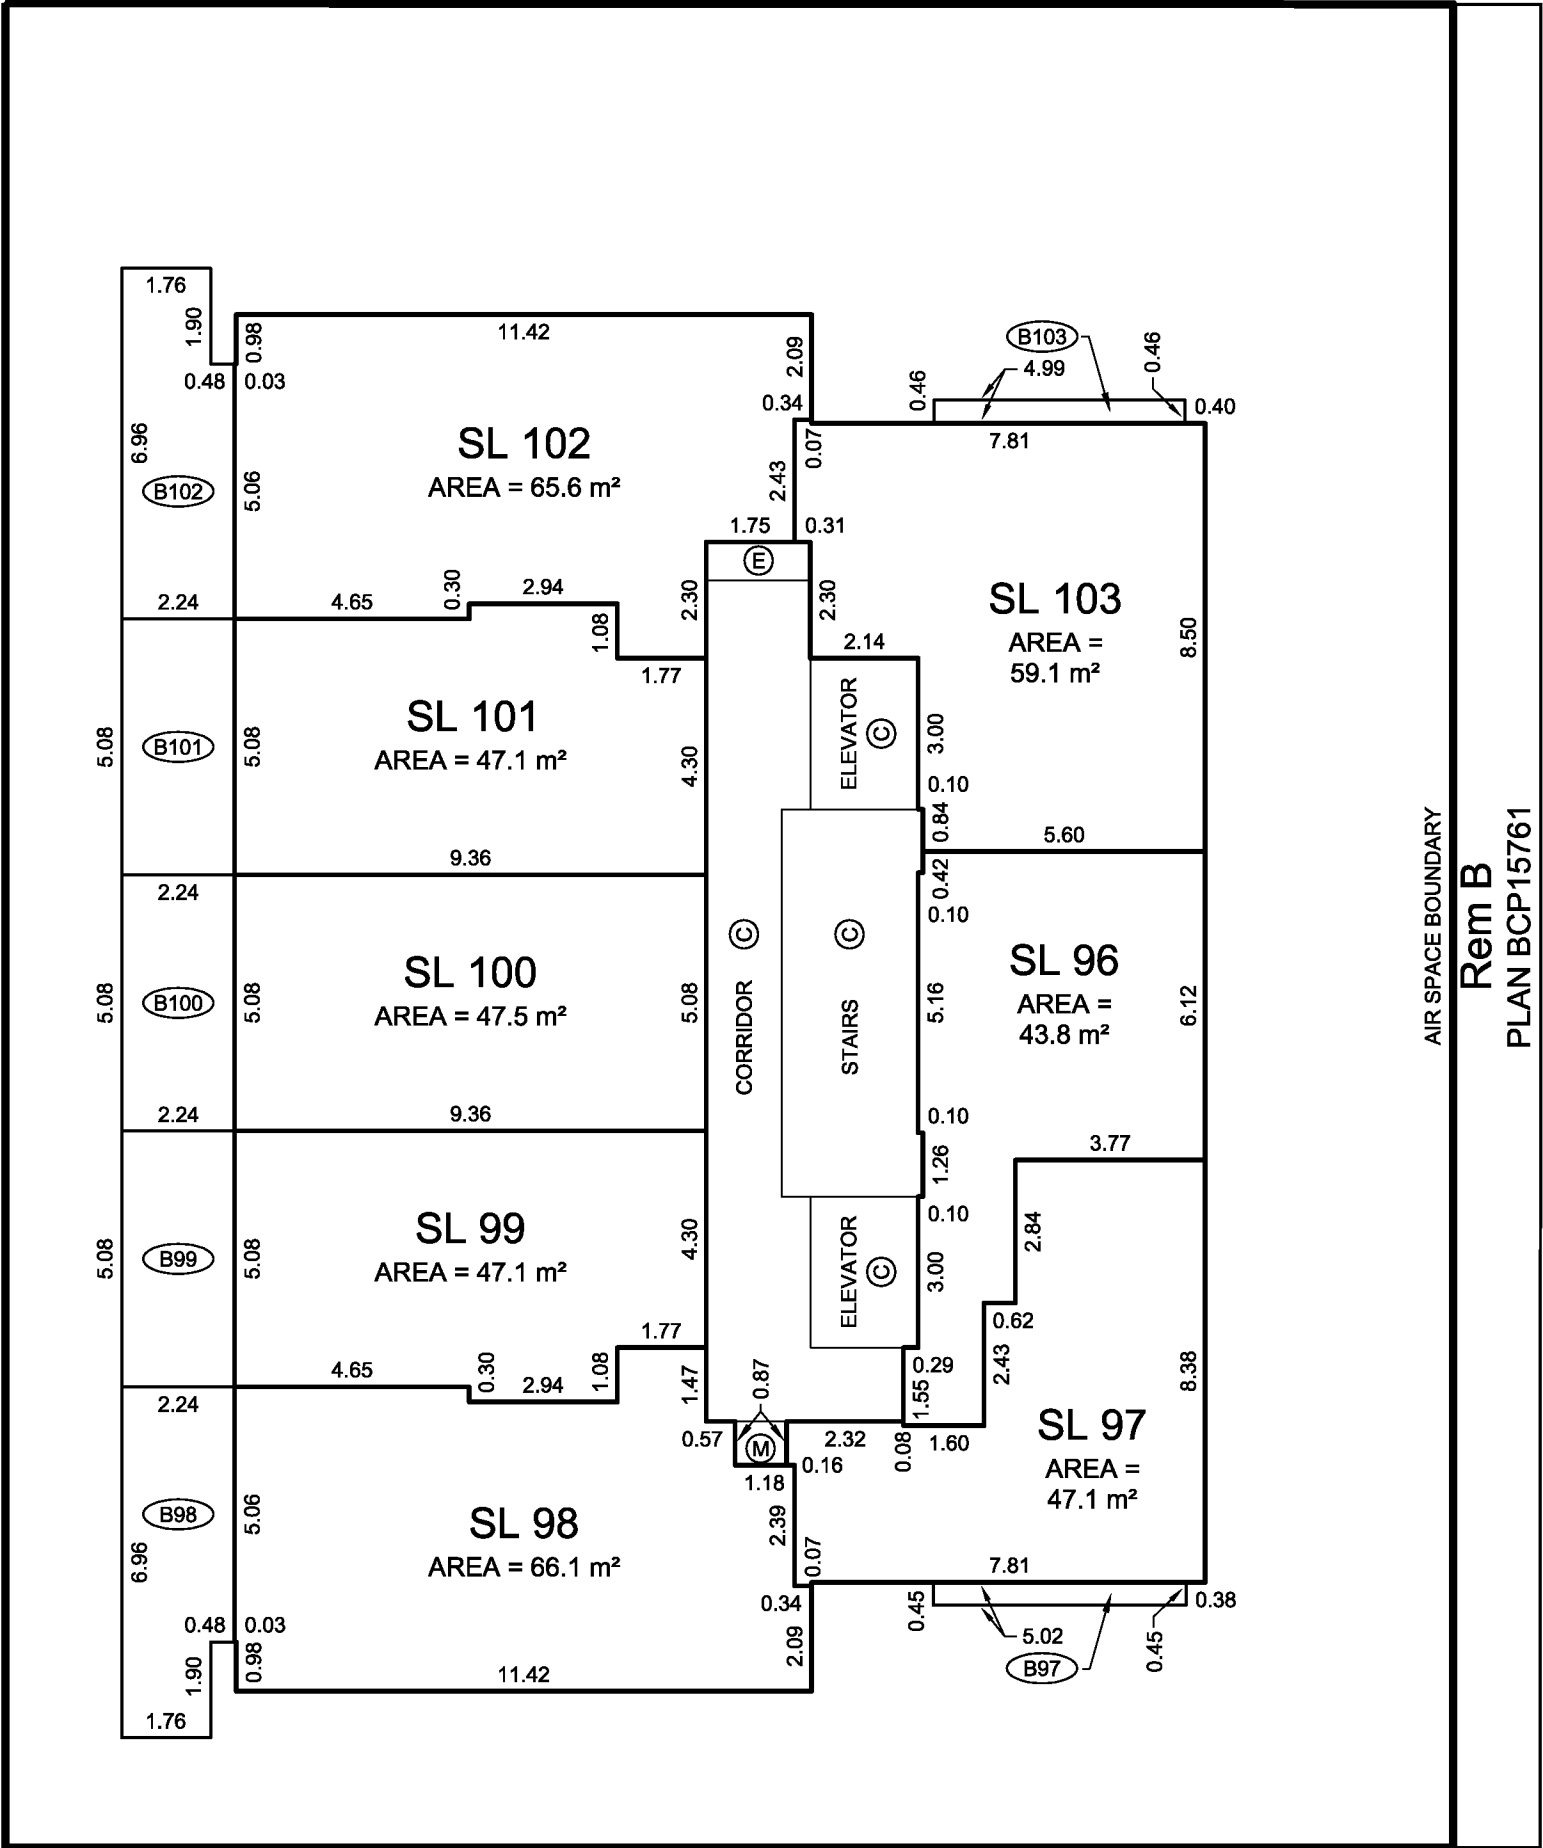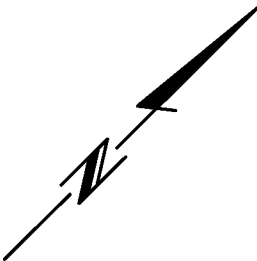


STRATA PLAN EPS2386

AIR SPACE BOUNDARY
Rem B
PLAN BCP15761
PROPERTY LINE





J. NEIL BENNETT, BCLS #527
OCTOBER 20, 2014

LEVEL 18 FLOOR PLAN
(DEVELOPER'S LEVEL 21)

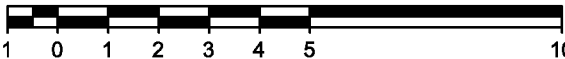
ALL DISTANCES ARE IN METRES AND DECIMALS THEREOF.

THE INTENDED PLOT SIZE OF THIS PLAN IS
432mm IN WIDTH BY 280mm IN HEIGHT (B SIZE)
WHEN PLOTTED AT A SCALE OF 1:150.

ALL ANGLES ARE 45° OR 90° AND MULTIPLES THEREOF,
UNLESS OTHERWISE NOTED.

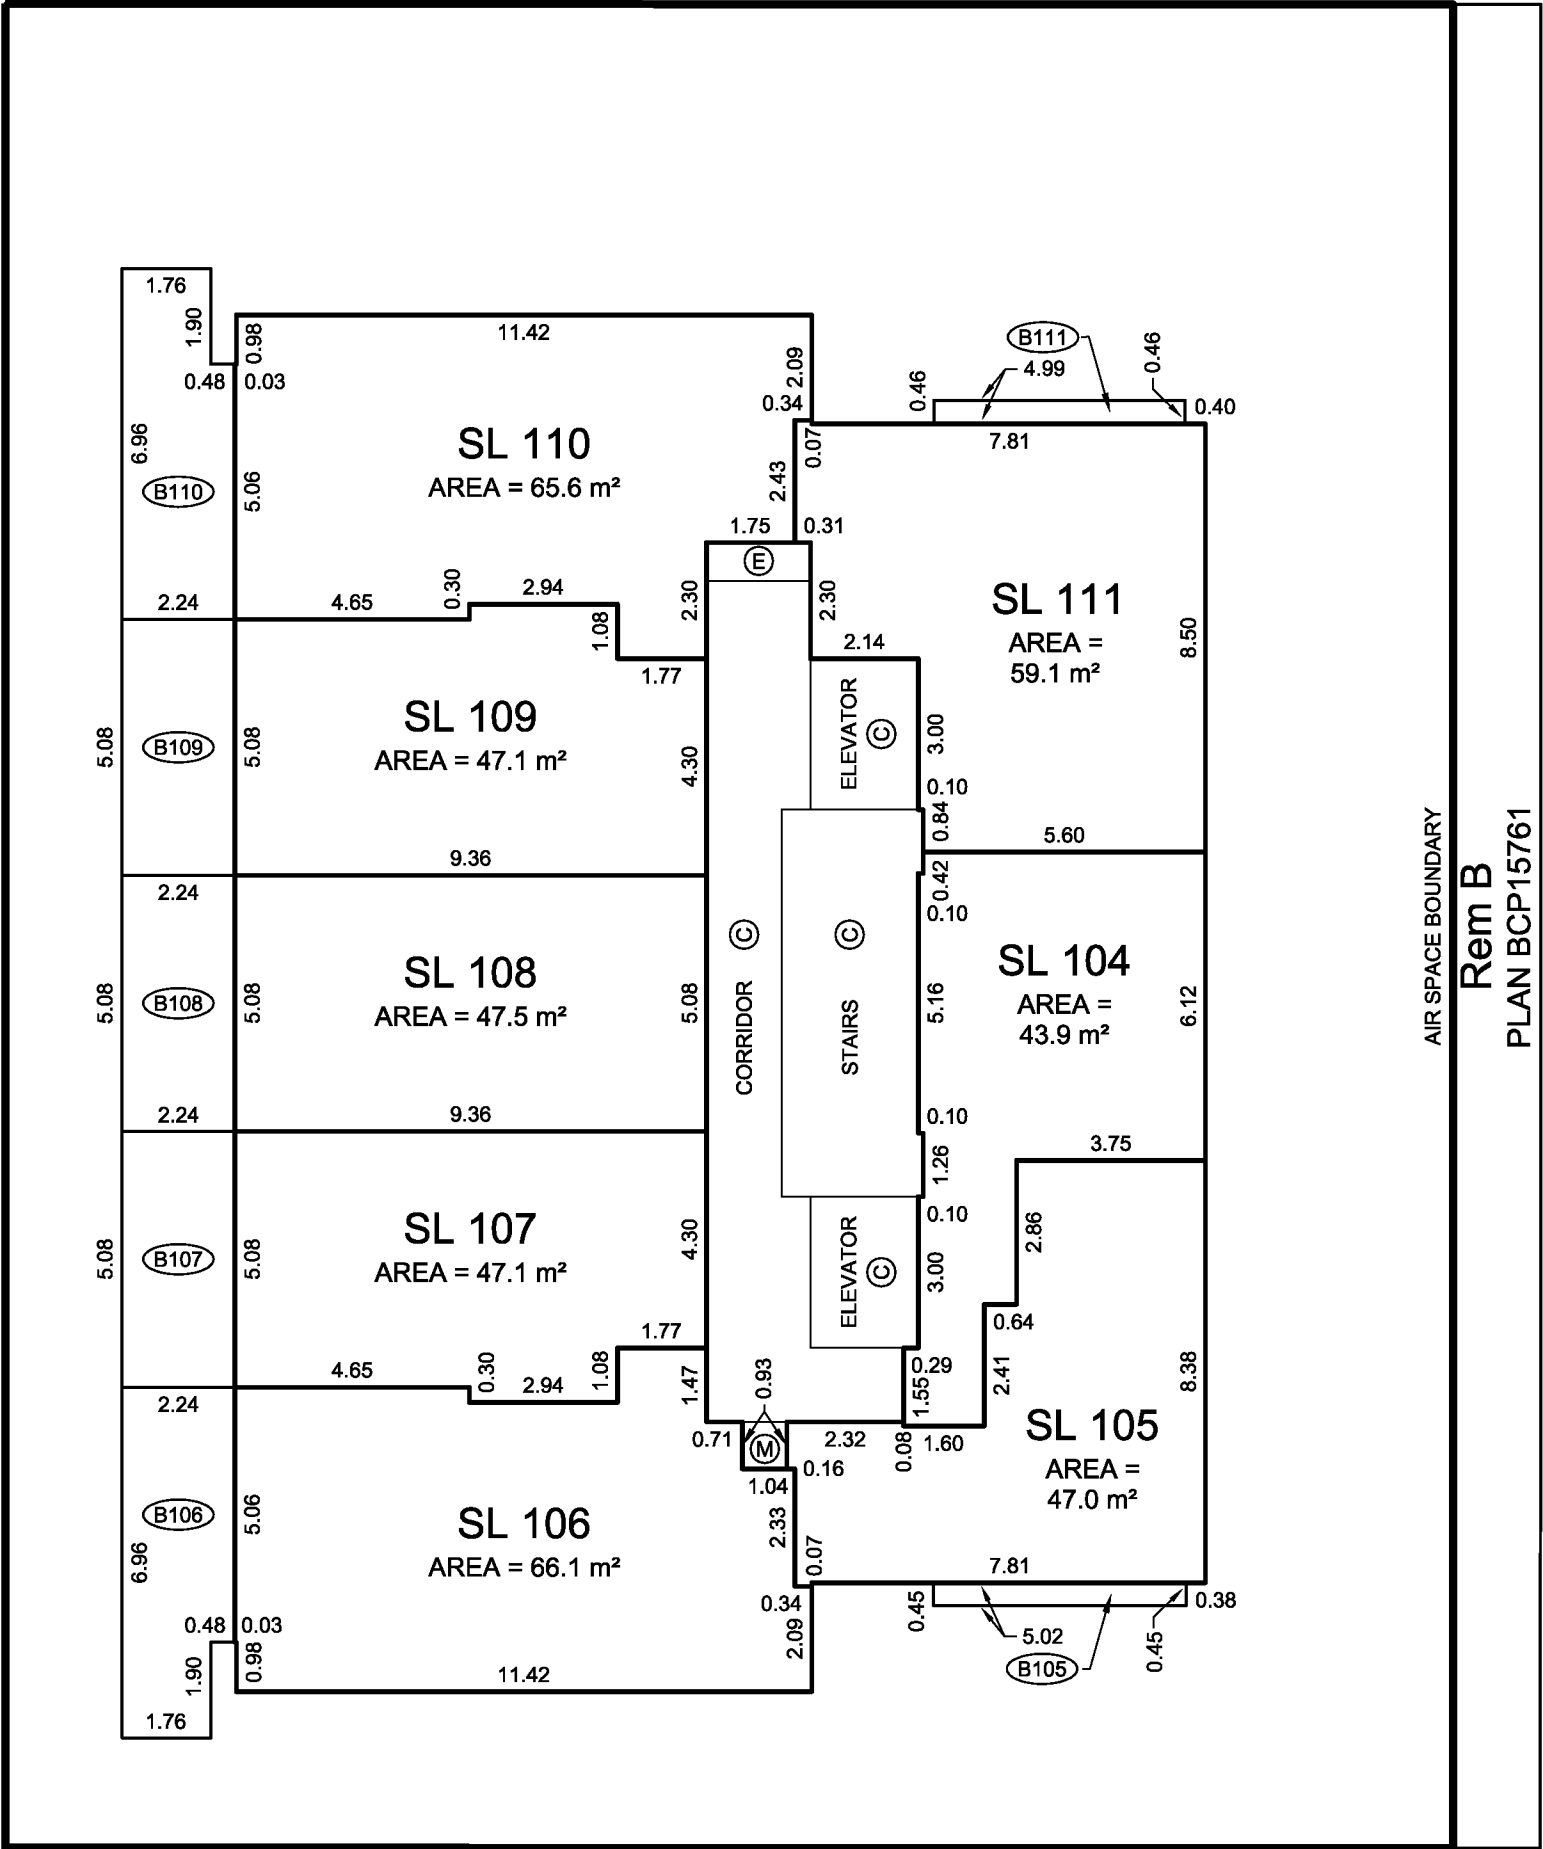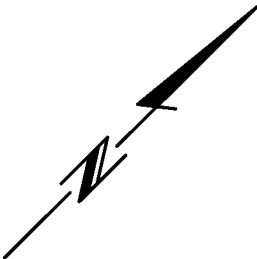


STRATA PLAN EPS2386

AIR SPACE BOUNDARY
Rem B
PLAN BCP15761
PROPERTY LINE





J. NEIL BENNETT, BCLS #527
OCTOBER 20, 2014

LEVEL 19 FLOOR PLAN
(DEVELOPER'S LEVEL 22)

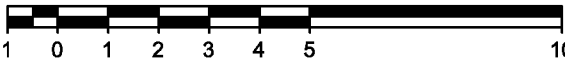
ALL DISTANCES ARE IN METRES AND DECIMALS THEREOF.

THE INTENDED PLOT SIZE OF THIS PLAN IS
432mm IN WIDTH BY 280mm IN HEIGHT (B SIZE)
WHEN PLOTTED AT A SCALE OF 1:150.

ALL ANGLES ARE 45° OR 90° AND MULTIPLES THEREOF,
UNLESS OTHERWISE NOTED.

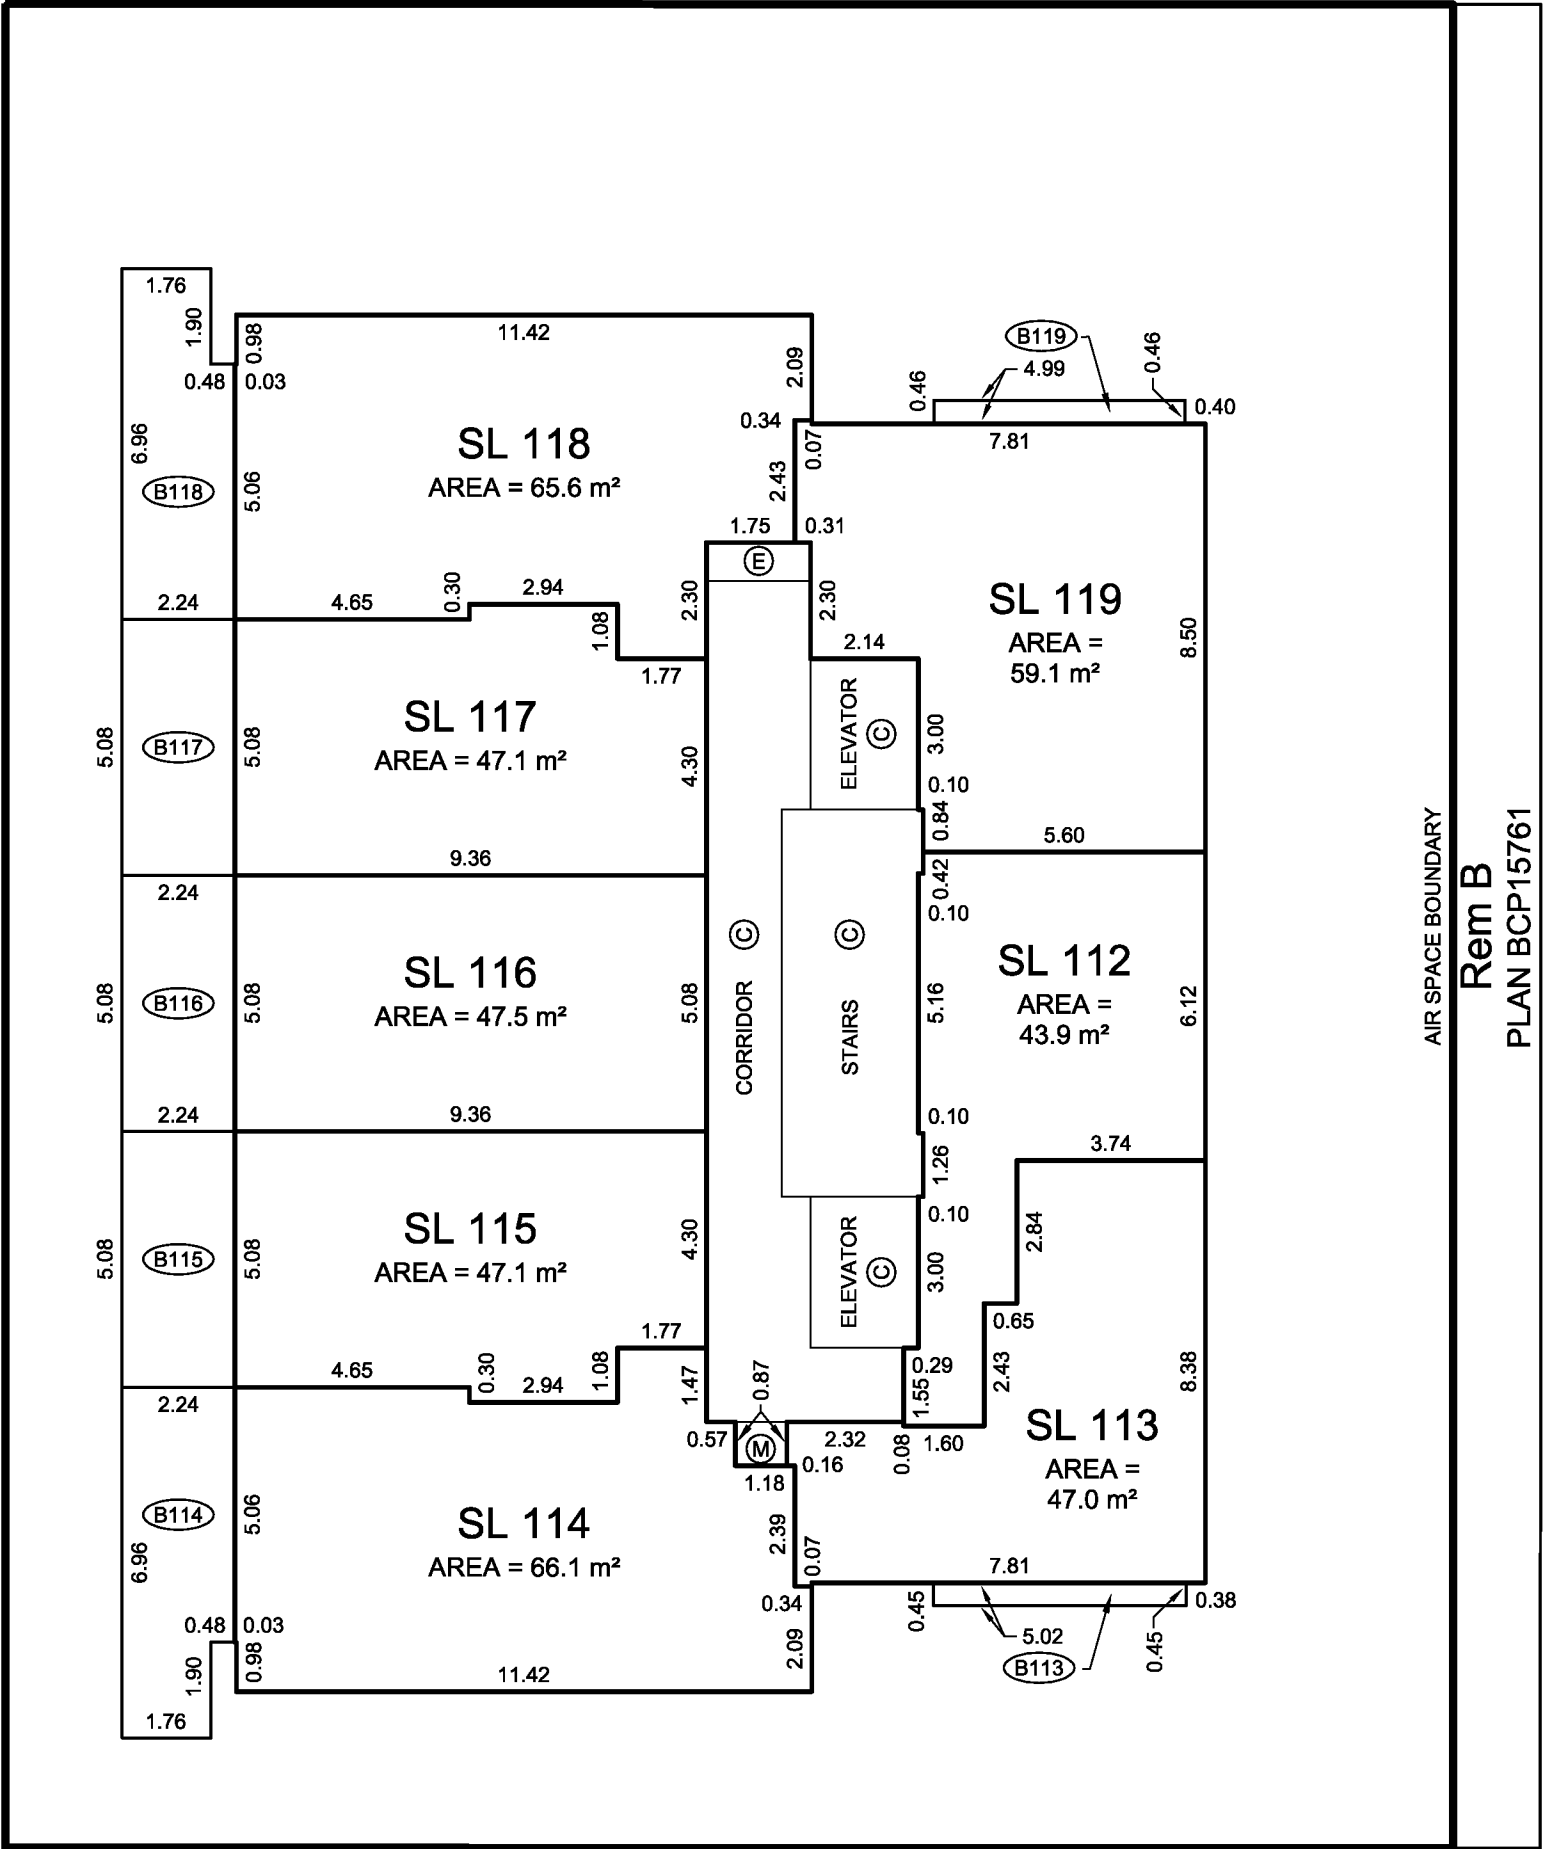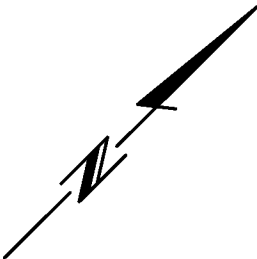


STRATA PLAN EPS2386





J. NEIL BENNETT, BCLS #527
OCTOBER 20, 2014

LEVEL 20 FLOOR PLAN
(DEVELOPER'S LEVEL 23)

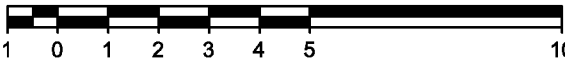
ALL DISTANCES ARE IN METRES AND DECIMALS THEREOF.

THE INTENDED PLOT SIZE OF THIS PLAN IS
432mm IN WIDTH BY 280mm IN HEIGHT (B SIZE)
WHEN PLOTTED AT A SCALE OF 1:150.

ALL ANGLES ARE 45° OR 90° AND MULTIPLES THEREOF,
UNLESS OTHERWISE NOTED.

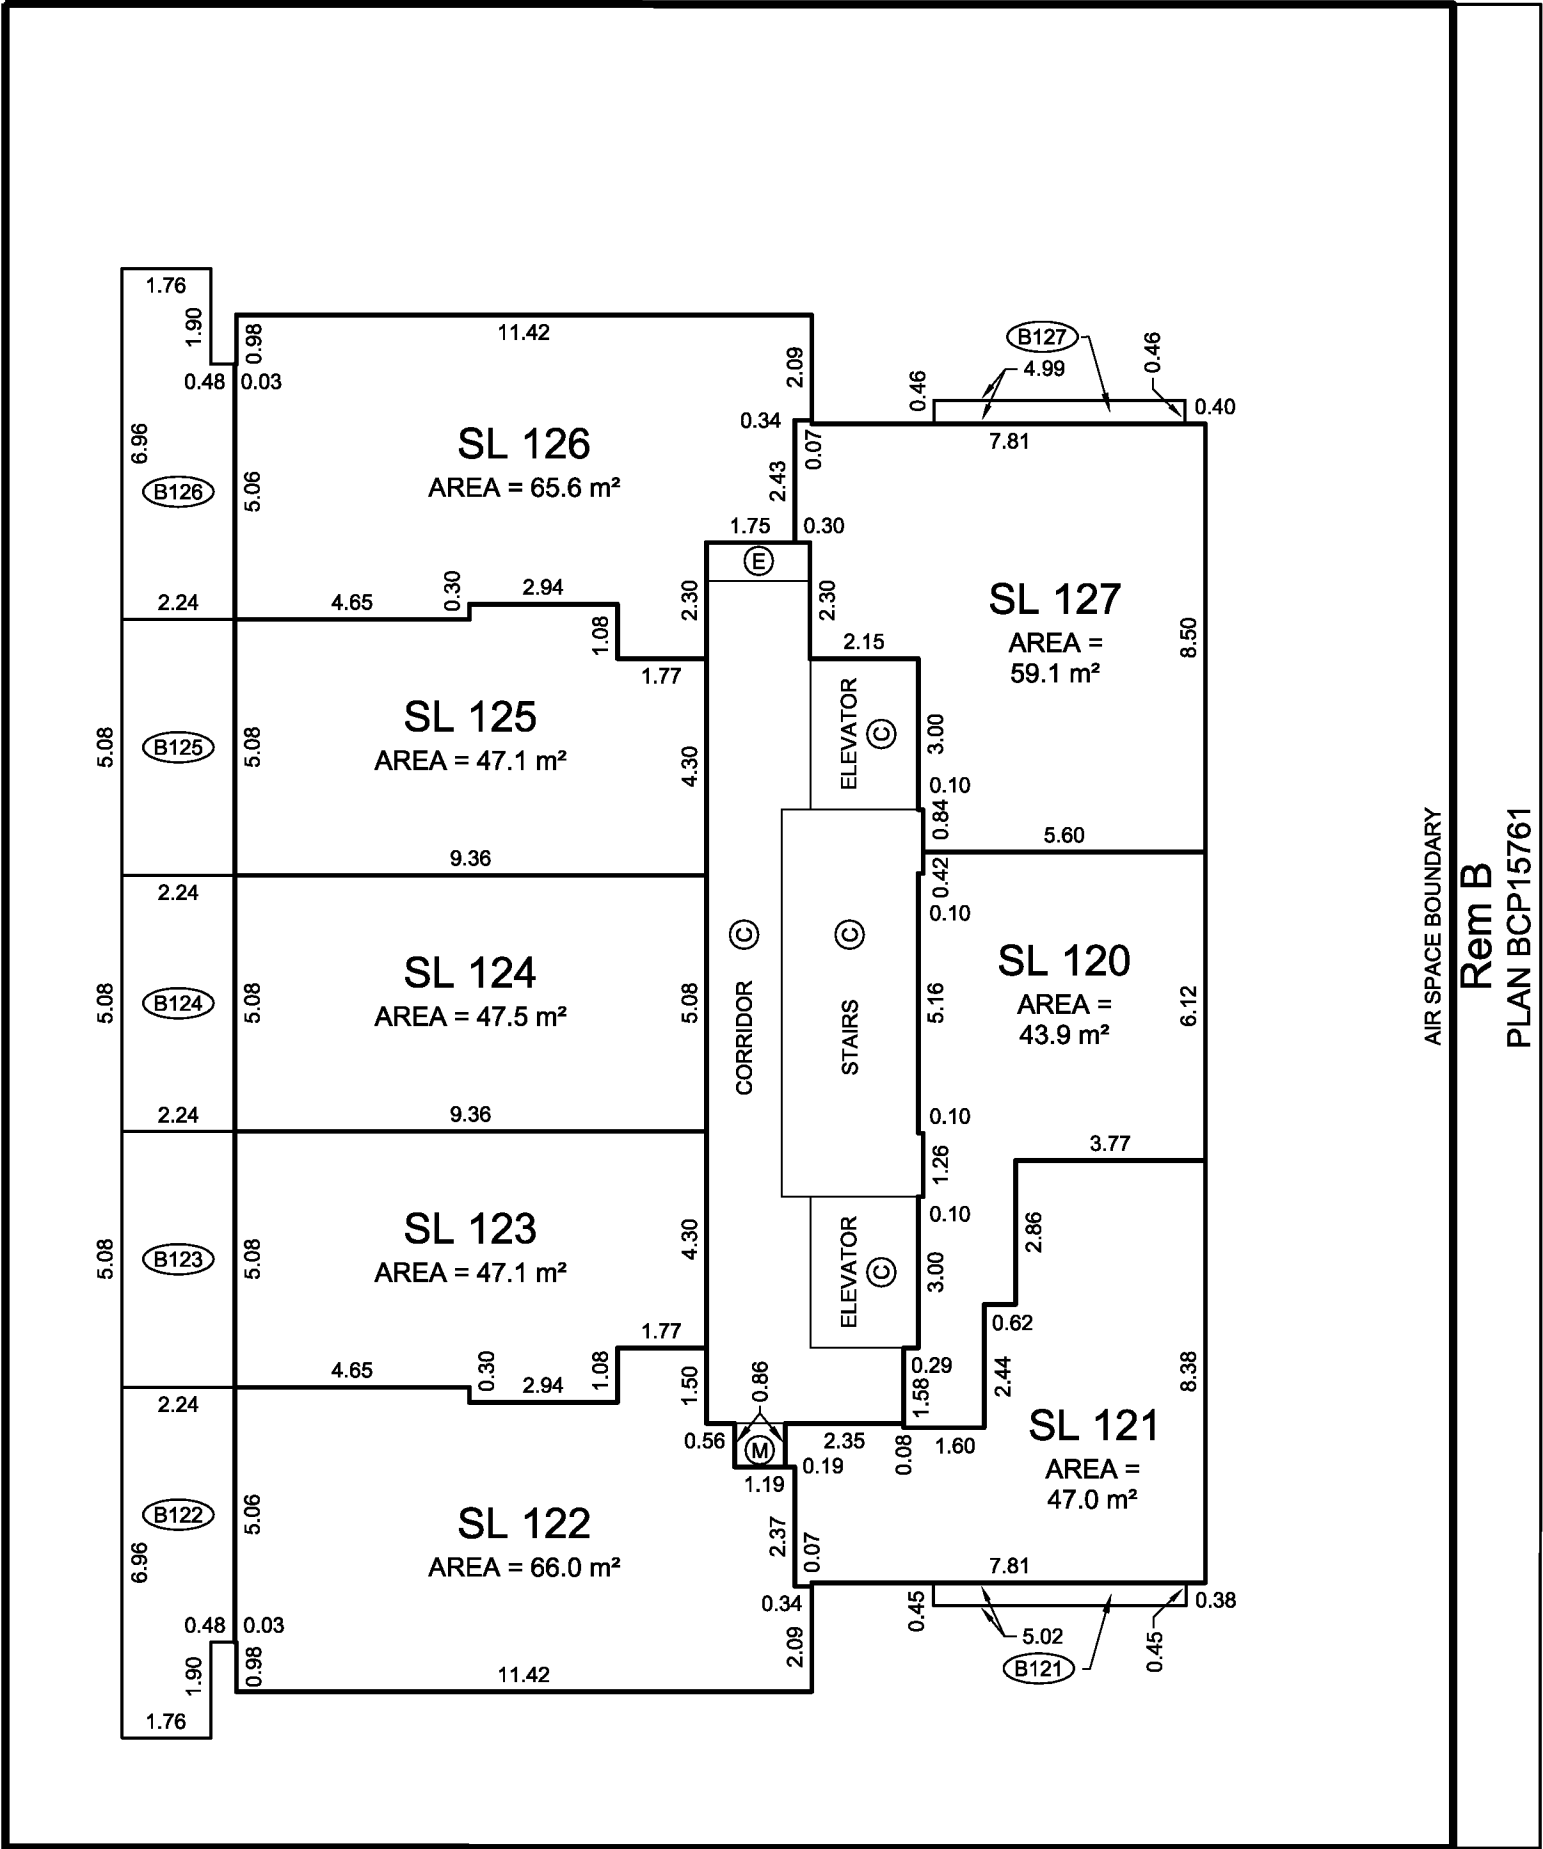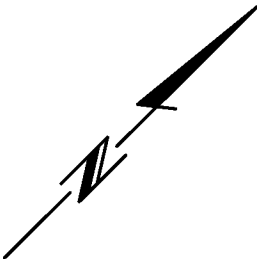


STRATA PLAN EPS2386

AIR SPACE BOUNDARY
Rem B
PLAN BCP15761
PROPERTY LINE





J. NEIL BENNETT, BCLS #527
OCTOBER 20, 2014

LEVEL 21 FLOOR PLAN
(DEVELOPER'S LEVEL 25)

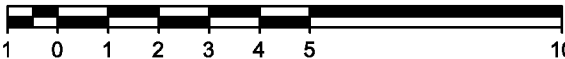
ALL DISTANCES ARE IN METRES AND DECIMALS THEREOF.

THE INTENDED PLOT SIZE OF THIS PLAN IS
432mm IN WIDTH BY 280mm IN HEIGHT (B SIZE)
WHEN PLOTTED AT A SCALE OF 1:150.

ALL ANGLES ARE 45° OR 90° AND MULTIPLES THEREOF,
UNLESS OTHERWISE NOTED.

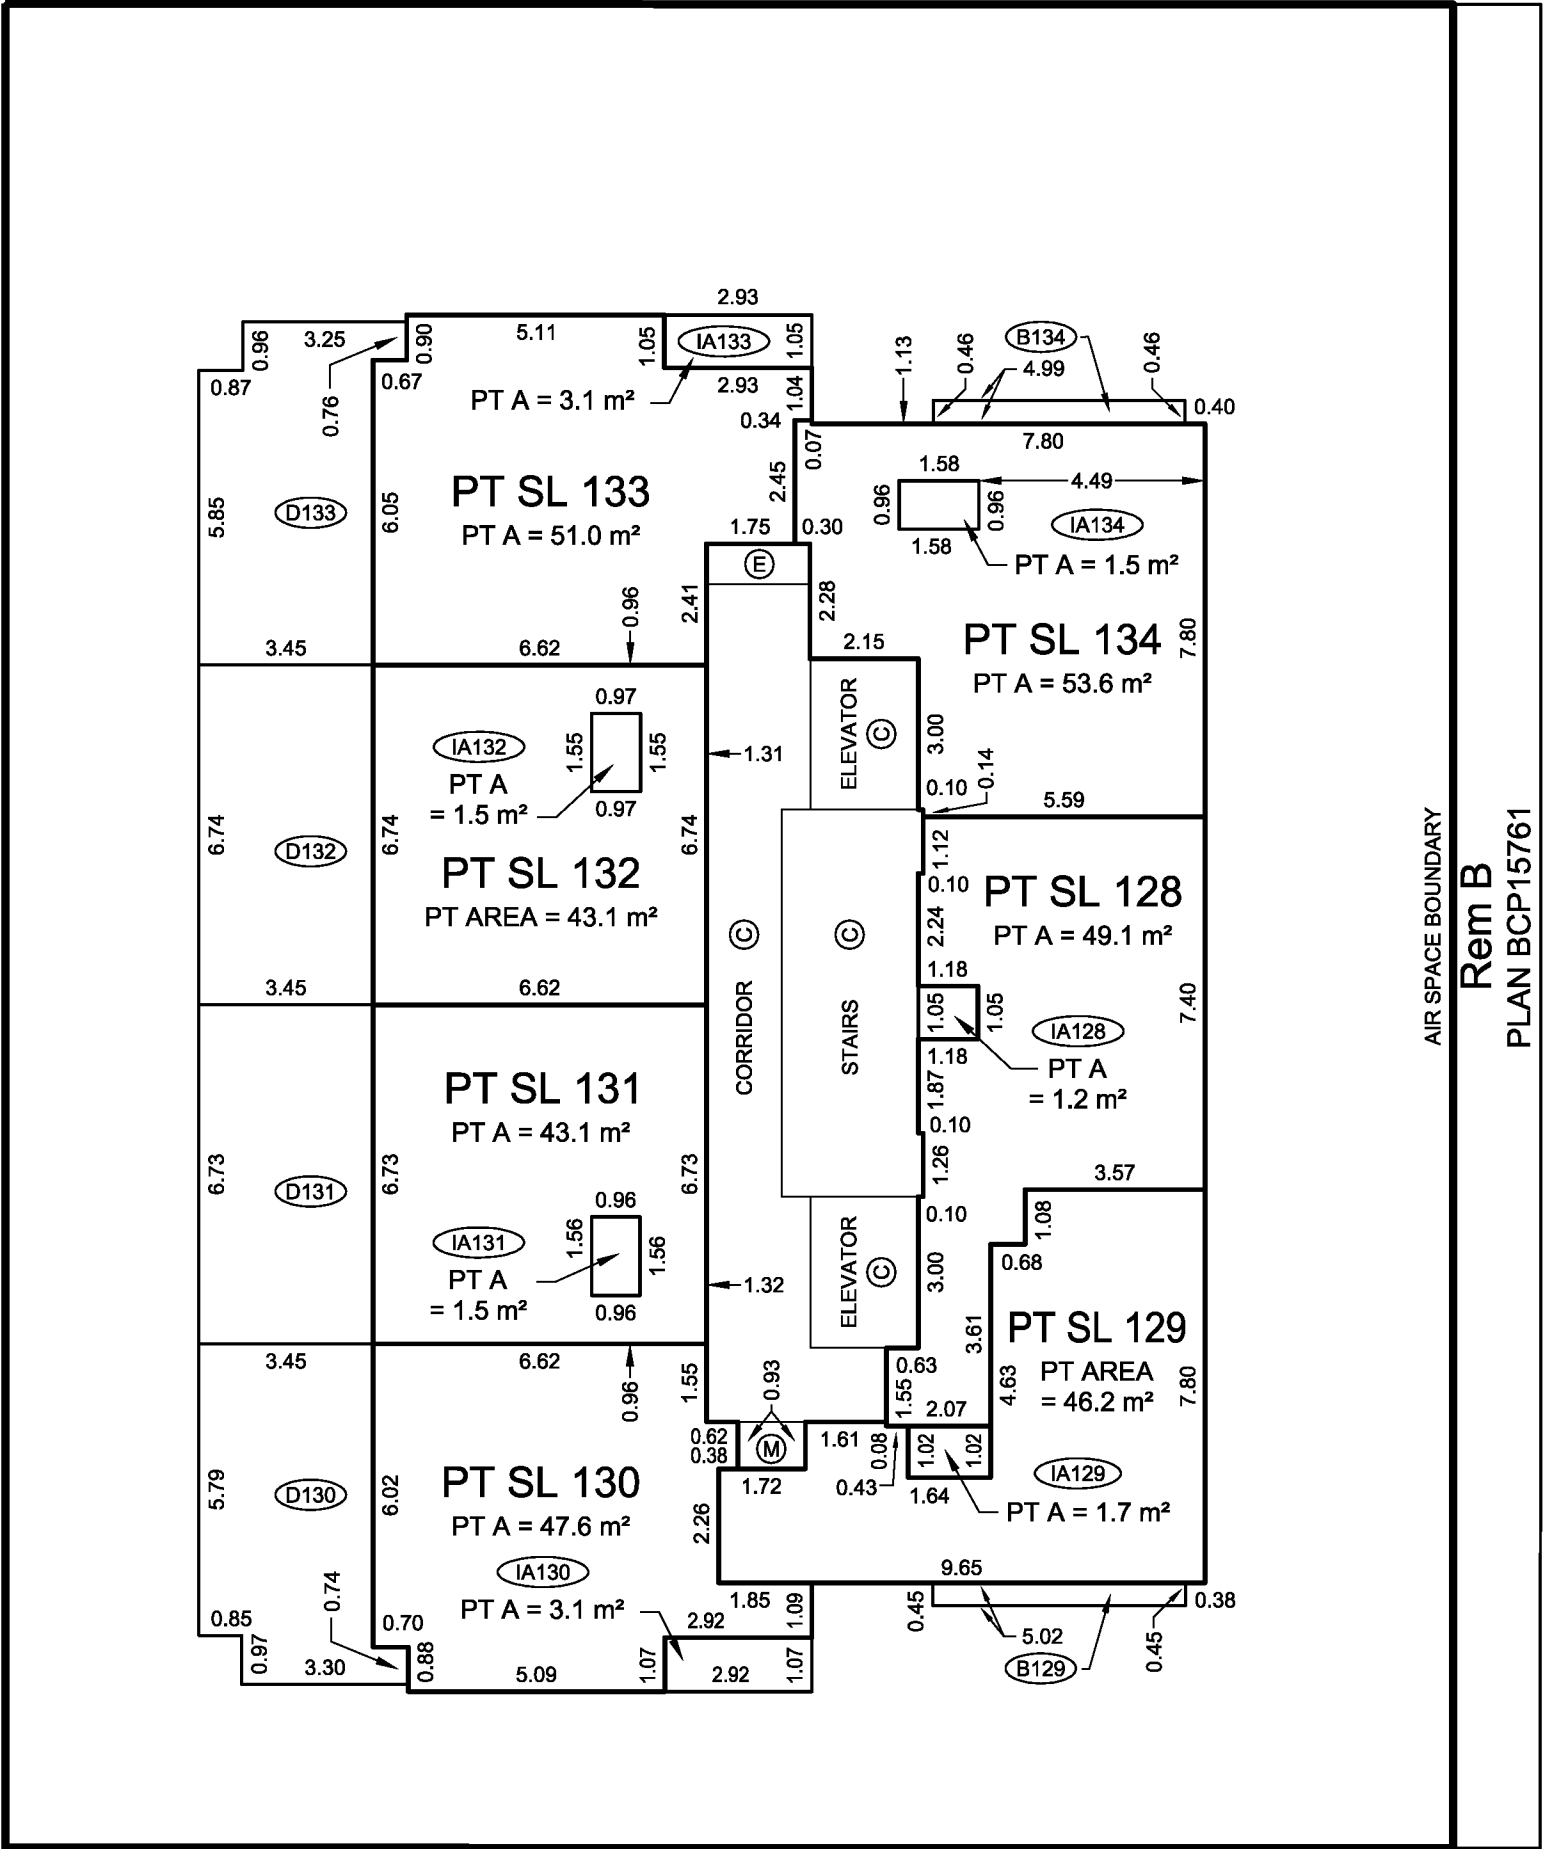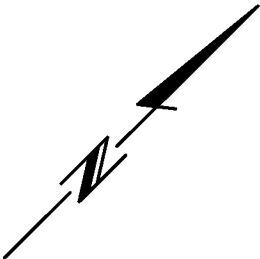


STRATA PLAN EPS2386





J. NEIL BENNETT, BCLS #527
OCTOBER 20, 2014

LEVEL 22 FLOOR PLAN
(DEVELOPER'S LEVEL 26)

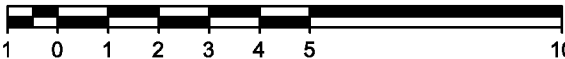
ALL DISTANCES ARE IN METRES AND DECIMALS THEREOF.

THE INTENDED PLOT SIZE OF THIS PLAN IS
432mm IN WIDTH BY 280mm IN HEIGHT (B SIZE)
WHEN PLOTTED AT A SCALE OF 1:150.

ALL ANGLES ARE 45° OR 90° AND MULTIPLES THEREOF,
UNLESS OTHERWISE NOTED.

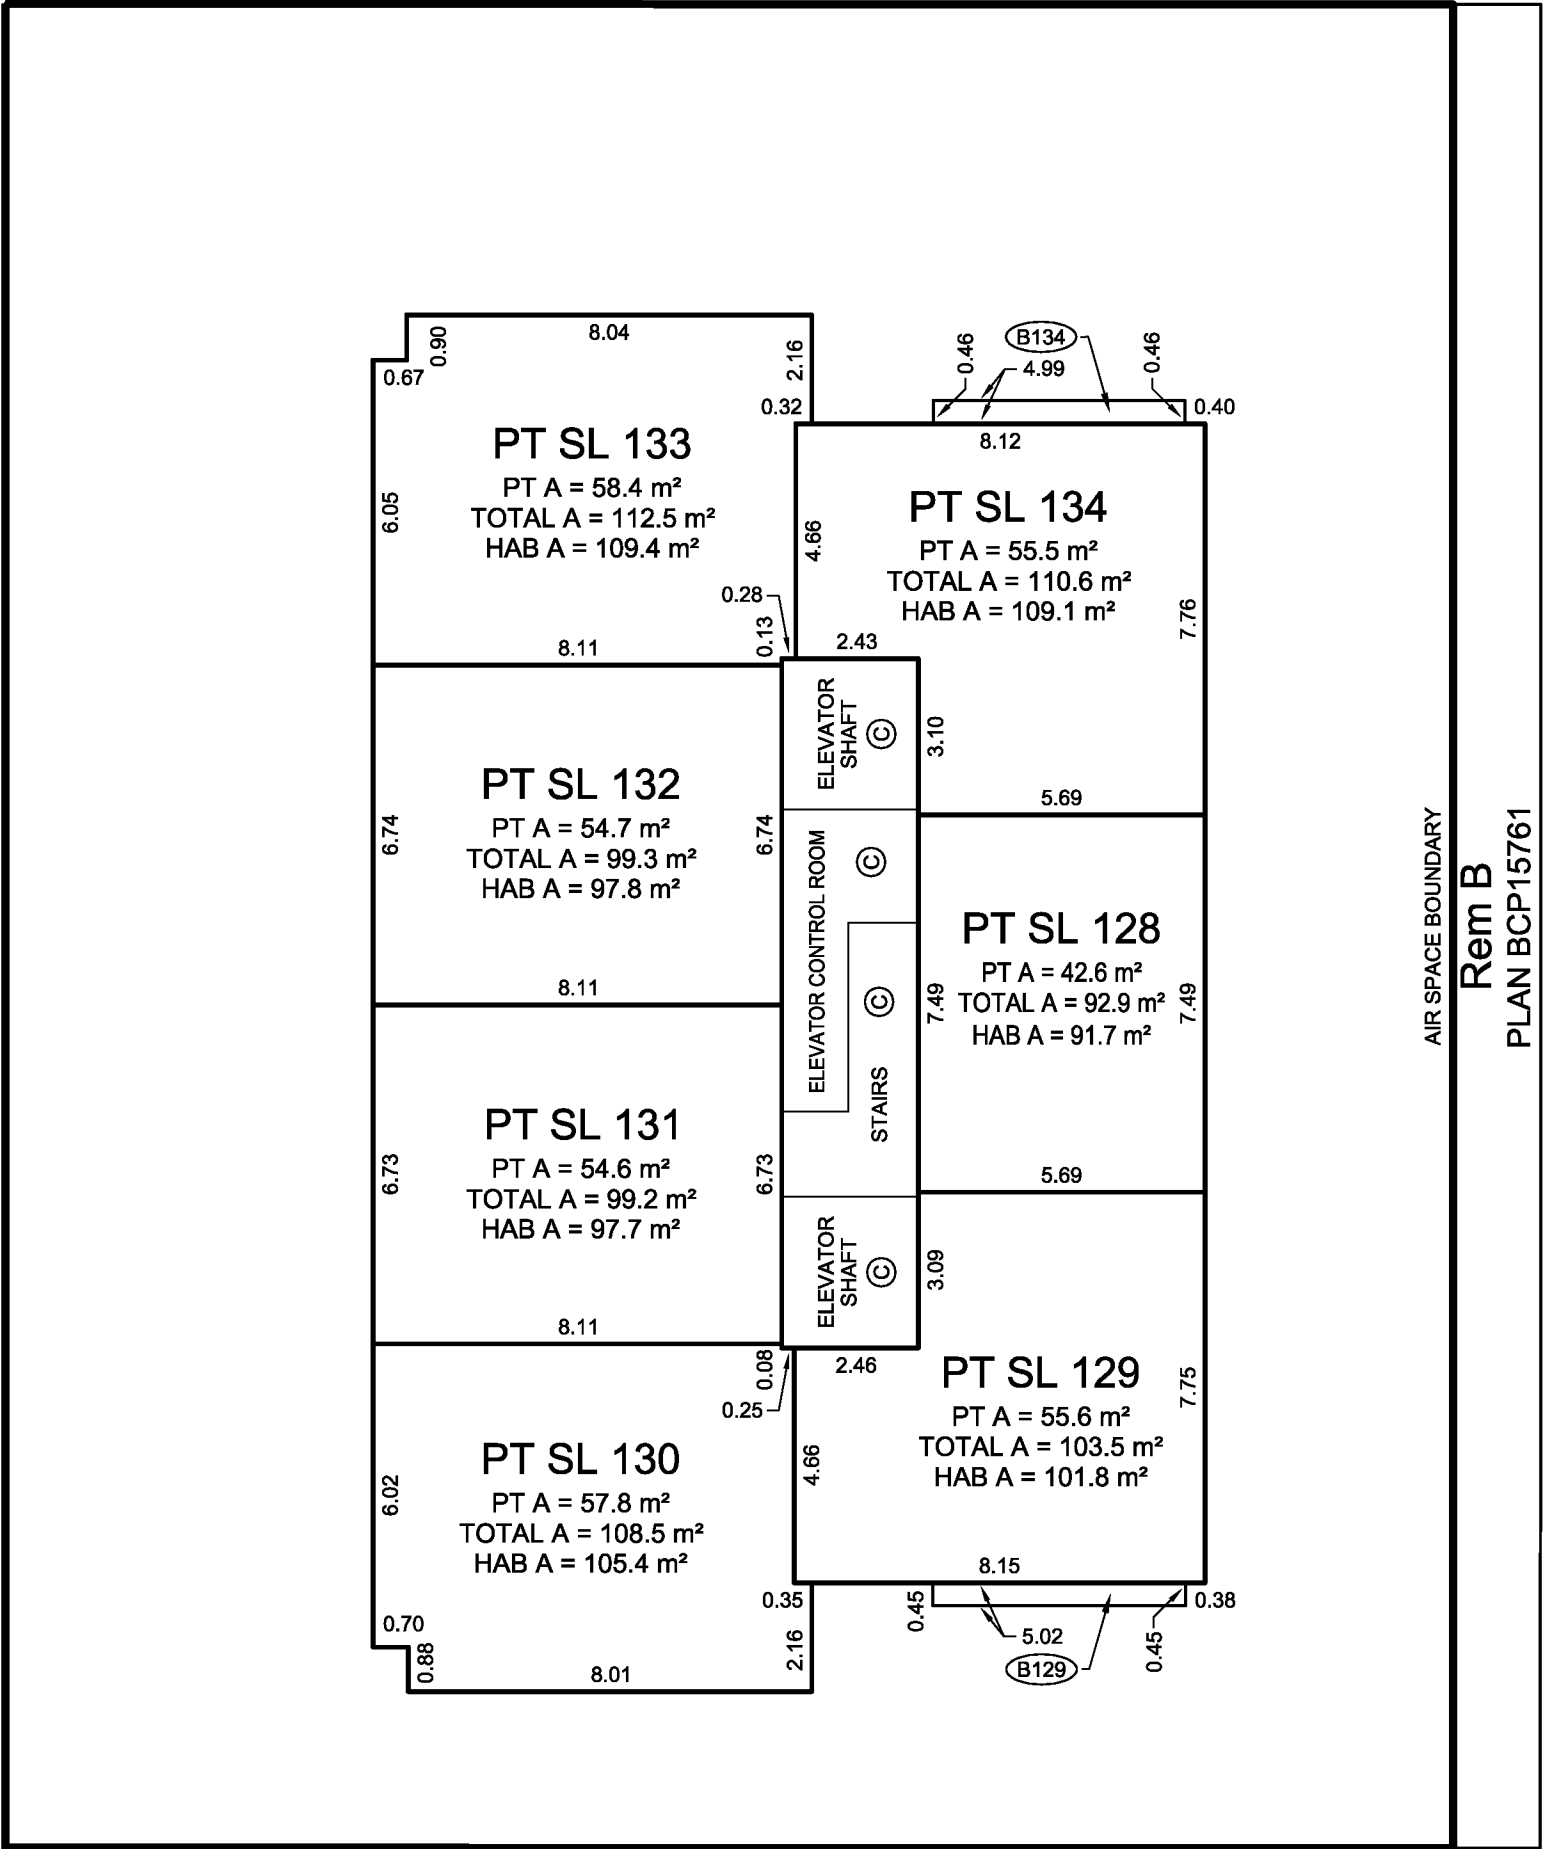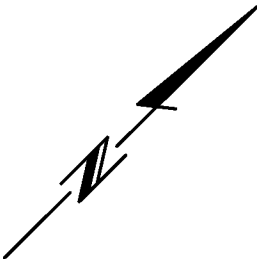

STRATA PLAN EPS2386



J. NEIL BENNETT, BCLS #527
OCTOBER 20, 2014



ROOF LEVEL FLOOR PLAN

STRATA PLAN EPS2386


ALL DISTANCES ARE IN METRES AND DECIMALS THEREOF.

THE INTENDED PLOT SIZE OF THIS PLAN IS
432mm IN WIDTH BY 280mm IN HEIGHT (B SIZE)
WHEN PLOTTED AT A SCALE OF 1:150.

ALL ANGLES ARE 45° OR 90° AND MULTIPLES THEREOF,
UNLESS OTHERWISE NOTED.

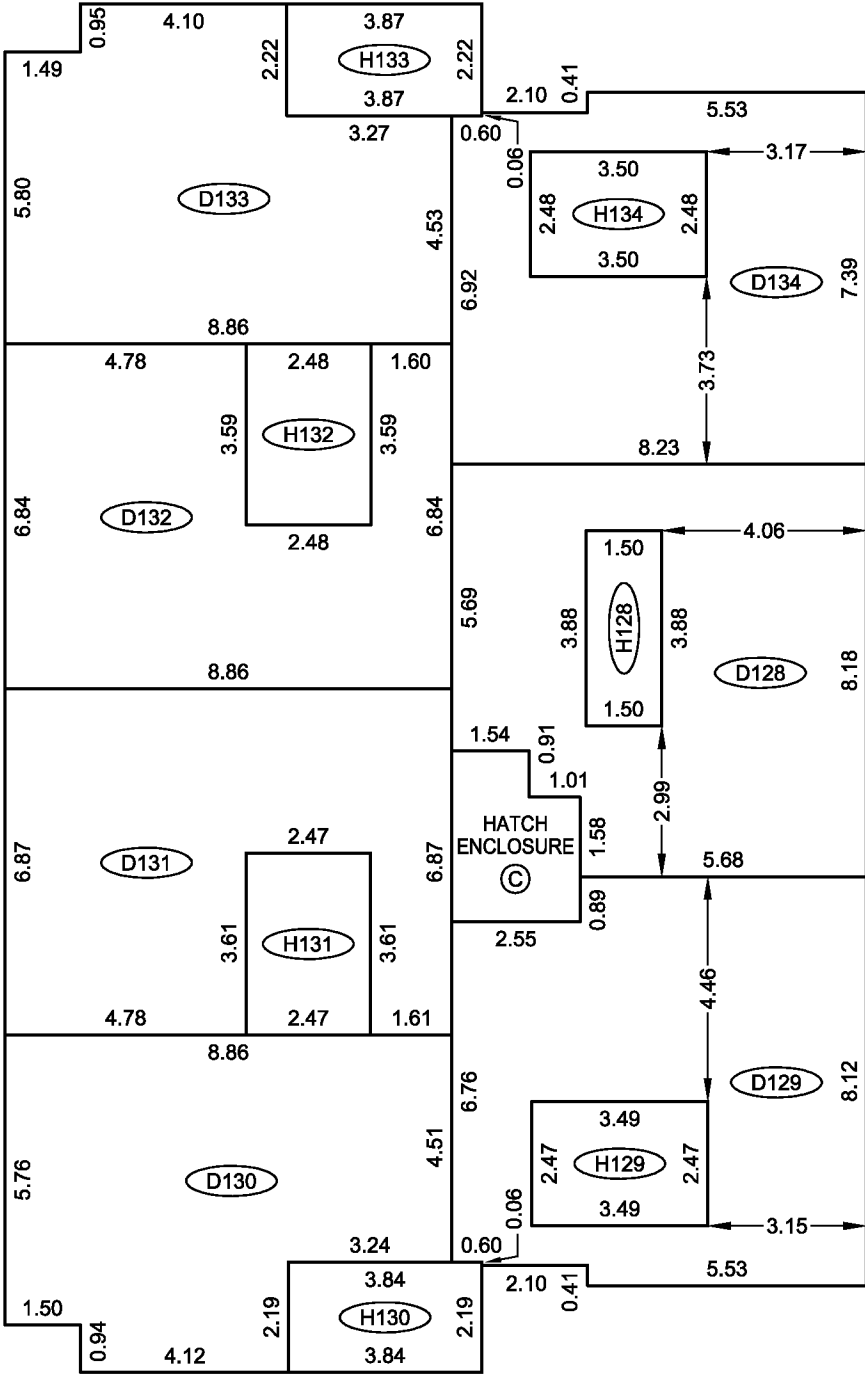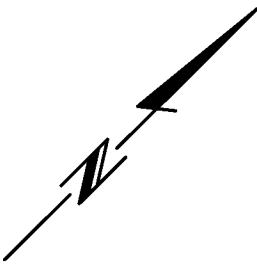


AIR SPACE BOUNDARY
Rem B
PLAN BCP15761
PROPERTY LINE


J. NEIL BENNETT, BCLS #527
OCTOBER 20, 2014

SECTION A - A' : LOWER PORTION

STRATA PLAN EPS2386

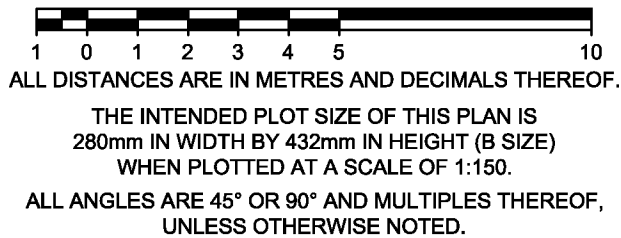

CONTINUES ABOVE (SEE SHEET 43)

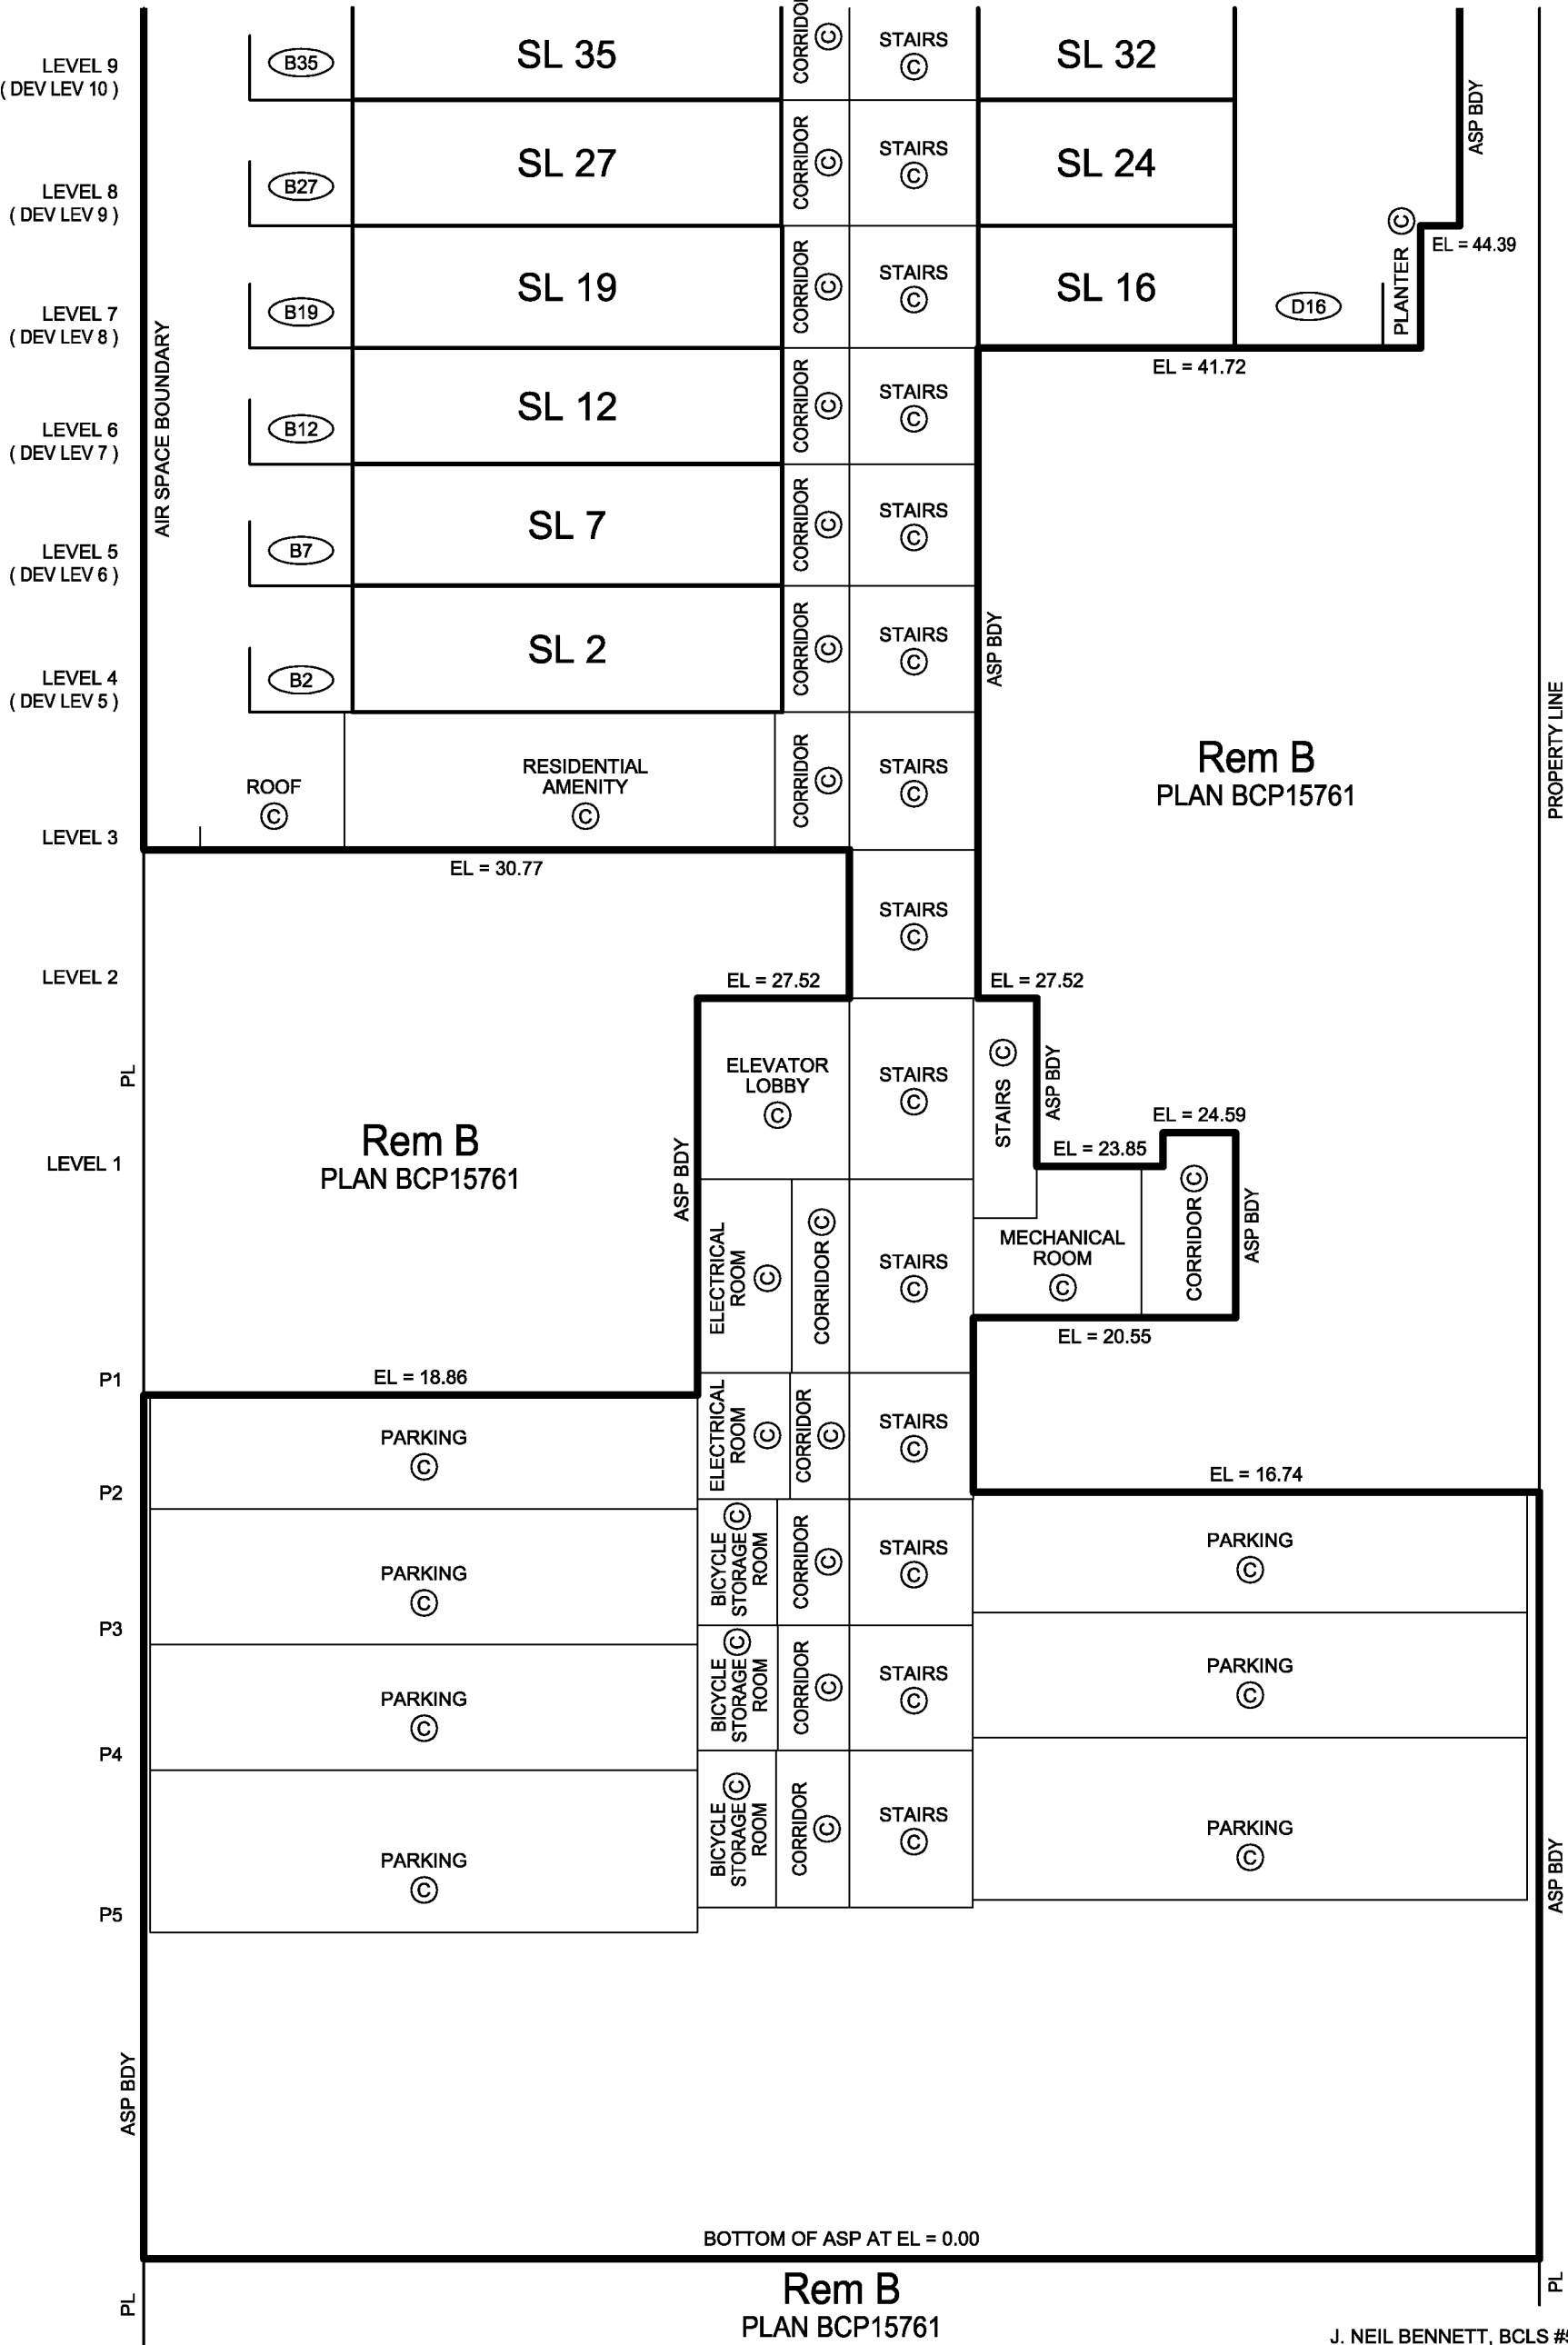

BOTTOM OF ASP AT EL = 0.00

Rem B
PLAN BCP15761

J. NEIL BENNETT, BCLS #527
OCTOBER 20, 2014

