



08 AUG 2018	Revised to City ZADP
16 MAY 2018	Revised for ADP
18 APR 2018	Revised for ADP
Revisions	XXXX-XXXX-00

Seal

**KING GEORGE HUB
PHASE C**

13639 GEORGE JUNCTION
SURREY, B.C.

Project


**OVERALL
KEY PLAN**

Drawing

Scale 1" = 40'

Project 211011.21

Sheet **A109**

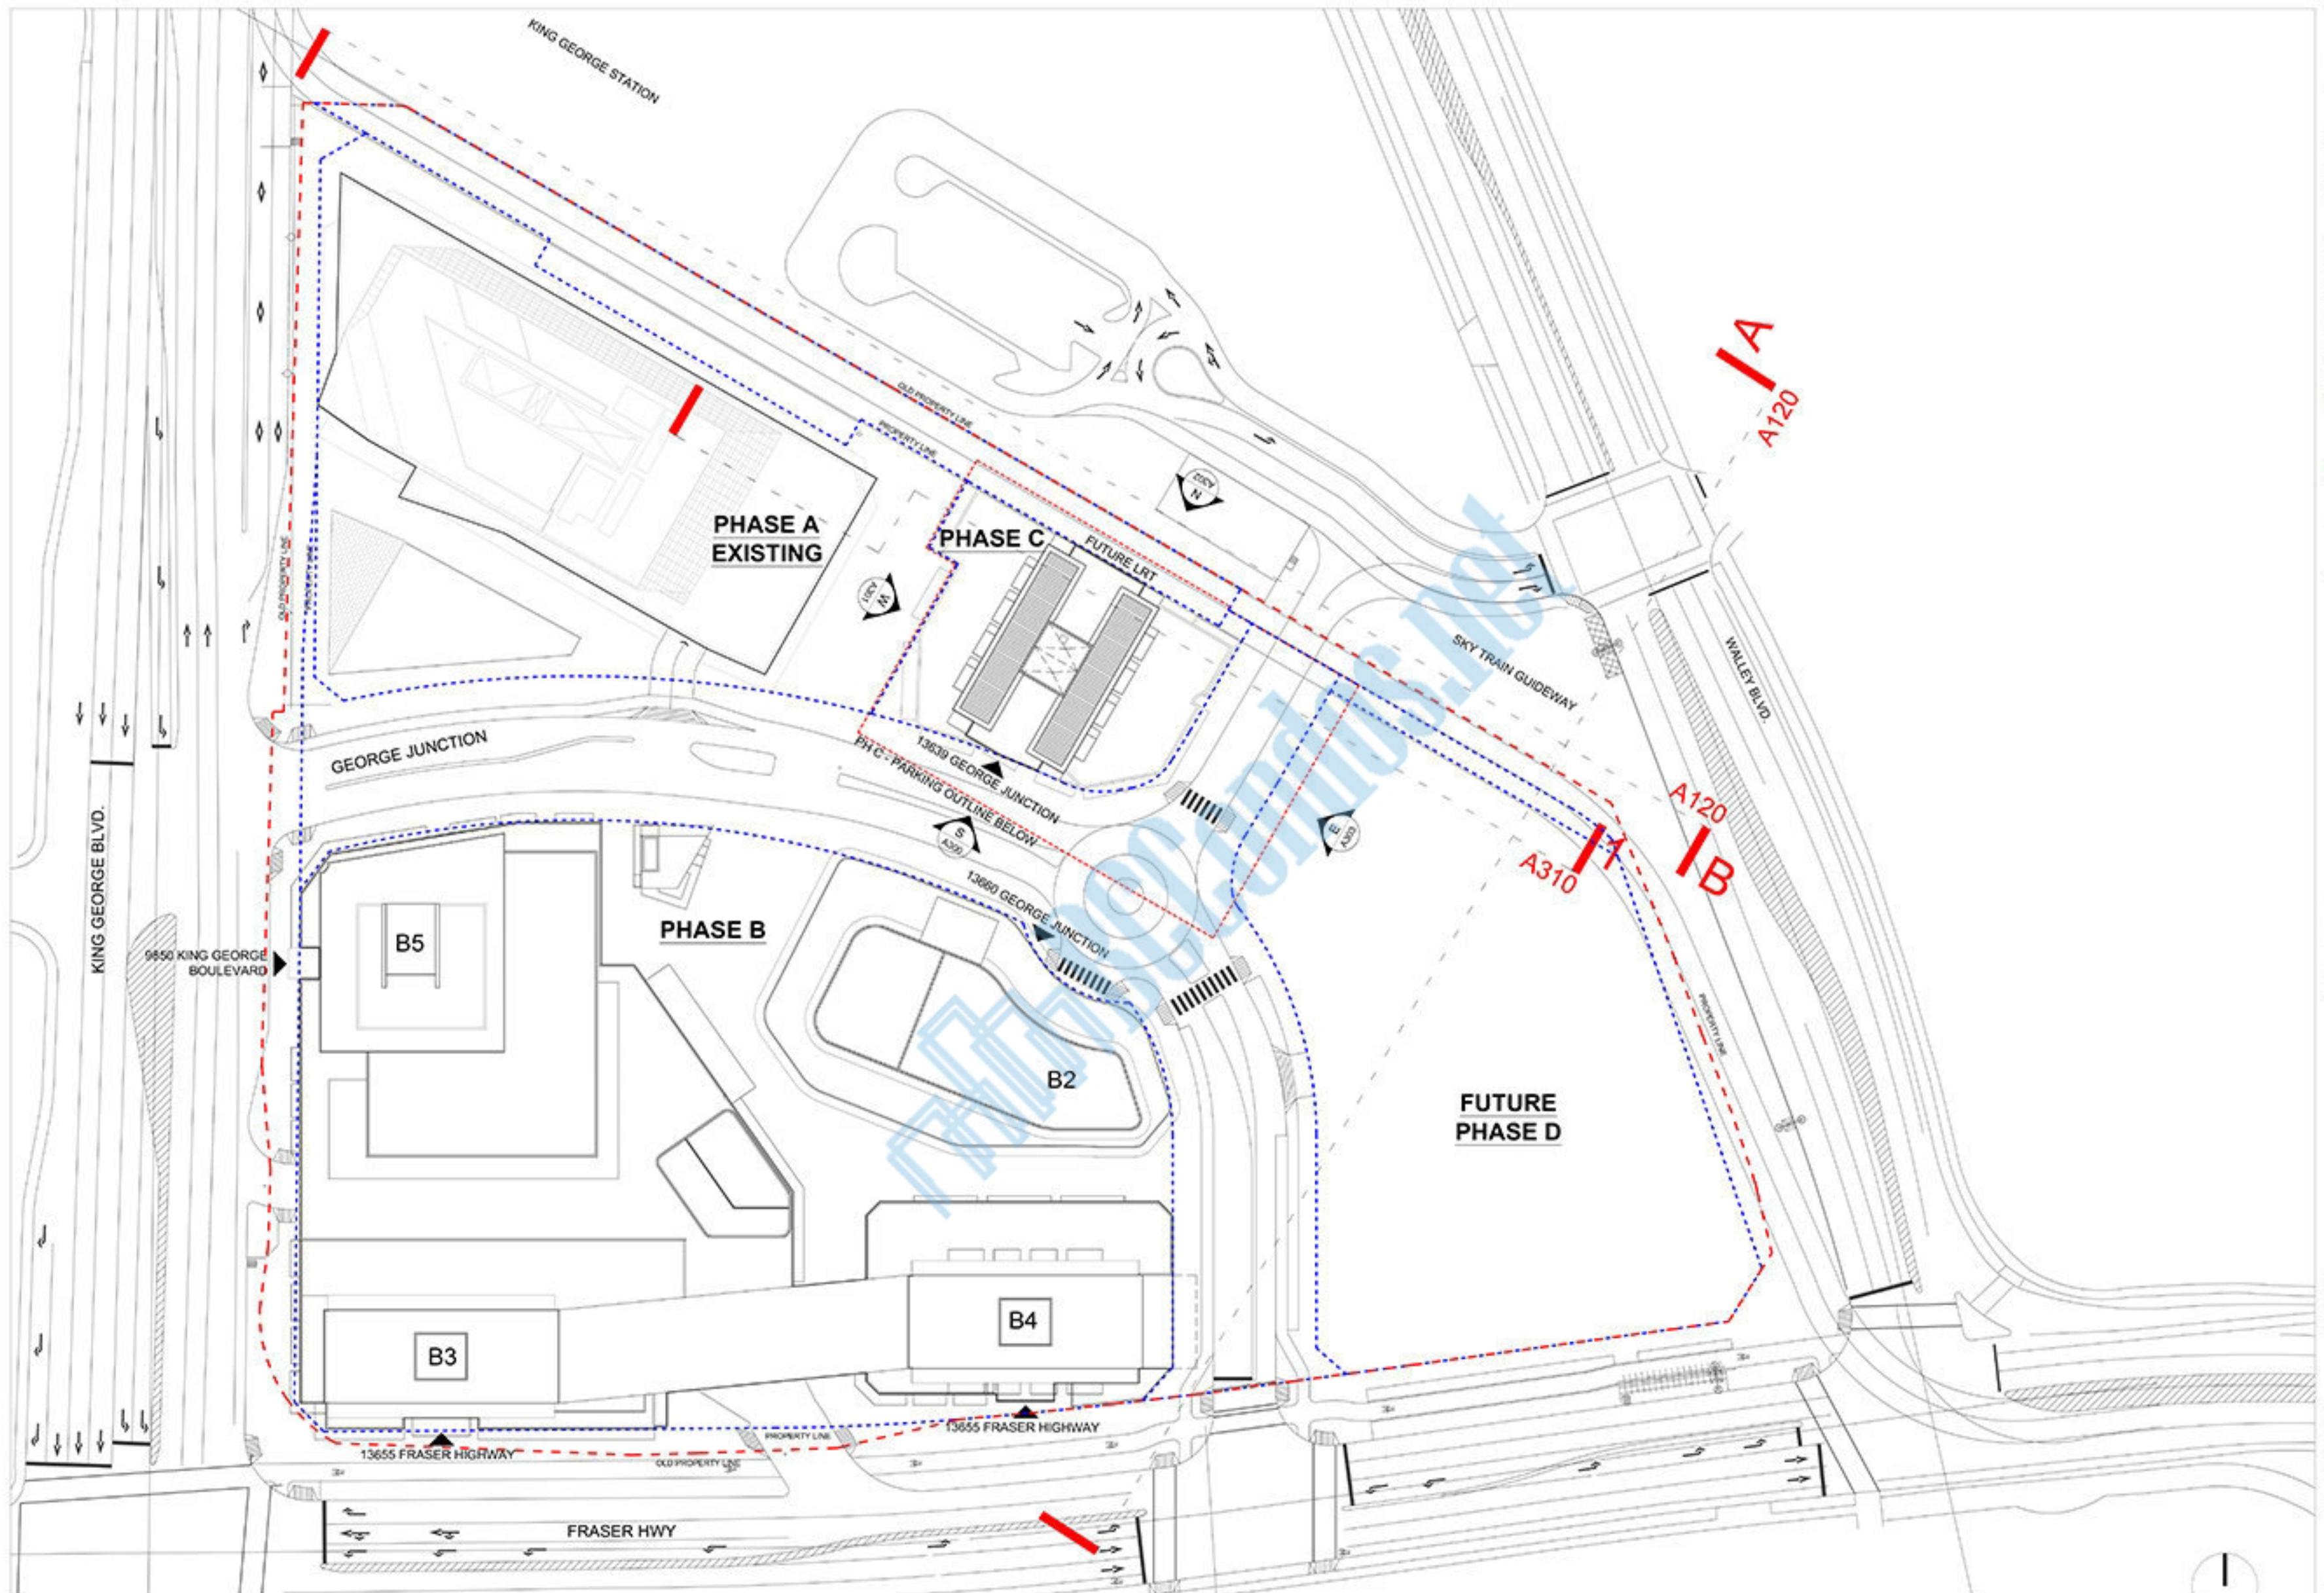

1 OVERALL KEY PLAN
1"=40' 0"